

Map showing CA land in Sy. No.265 of Ummapur Village & Sy. No. 100 of Mirzapur Village of Husnabad Mandal, Siddipet District, to be taken over in lieu of forest area proposed for diversion for Keshavpuram Drinking water Reservoir in favour of HMWSSB Hyderabad.



Name	Sy. No.	Area in Ha.	Description
Mirzapur	100	16.0918	To Forest Department
Ummapur	265	34.2466	To Forest Department
Total Net Area		50.3384	
Excluded Area	100 & 265	13.4300	Road+ Dumping yard+Buffer+Mining
Road Excluded Area	265	0.1356	
Total Excluded Area		13.5656	

Point ID	Latitude	Longitude	Easting	Northing	Distance in Meters from previous Station	Internal Angle (Degree - Minutes - Seconds)
SOI Husnabad(Base)	18.13765500	79.20999833	310628.301	2006336.344		
MP 1 (Base)	18.12253233	79.25690879	315576.562	2004614.918		
A 1	18.12064689	79.25877690	315772.290	2004404.370	179.65	97 - 36 - 46.067
A 2	18.12044709	79.26046142	315950.354	2004380.570	192.39	113 - 26 - 5.433
A 3	18.11977087	79.26213609	316126.878	2004304.054	127.63	142 - 54 - 35.841
A 4	18.11885767	79.26287238	316203.846	2004202.247	183.35	120 - 41 - 34.898
A 5	18.11802559	79.26437036	316361.510	2004108.659	41.89	106 - 21 - 22.006
A 6	18.11792243	79.26475118	316401.706	2004096.862	182.88	179 - 4 - 48.803
A 7	18.11627071	79.26479519	316404.642	2003914.008	82.87	208 - 27 - 42.331
A 8/ VB	18.11560915	79.26442853	316365.147	2003841.153	151.40	205 - 31 - 43.583
A 9	18.11436936	79.26382425	316299.901	2003704.537	143.38	225 - 0 - 15.674
A 10	18.11344482	79.26287530	316198.505	2003603.157	106.07	267 - 12 - 56.586
A 11	18.11338924	79.26187481	316092.561	2003598.004	130.19	280 - 28 - 0.748
B 19	18.11359200	79.26066315	315964.538	2003621.655	138.77	304 - 40 - 26.430
B 18	18.11429549	79.25957789	315850.415	2003700.601	66.57	309 - 3 - 44.429
B 17	18.11467008	79.25908577	315798.725	2003742.553	107.51	241 - 8 - 1.210
B 16	18.11419312	79.25820084	315704.570	2003690.649	129.27	273 - 55 - 25.966
B 15	18.11426202	79.25698155	315575.600	2003699.495	59.11	273 - 1 - 1.263
B 14	18.11428508	79.25642361	315516.575	2003702.606	55.03	316 - 37 - 4.184
B 13	18.11464320	79.25606290	315478.775	2003742.604	149.24	322 - 13 - 38.298
B 12	18.11570116	79.25518864	315387.358	2003860.575	117.77	349 - 41 - 7.638
B 11	18.11674618	79.25497903	315366.270	2003976.446	198.25	46 - 40 - 57.959
B 10	18.11798725	79.25632966	315510.511	2004112.454	157.26	39 - 3 - 30.082
B 9	18.11909894	79.25725498	315609.603	2004234.567	39.71	296 - 16 - 33.136
B 8	18.11925473	79.25691696	315573.993	2004252.148	106.50	328 - 8 - 4.827
B 7	18.12006707	79.25637766	315517.769	2004342.598	29.56	62 - 18 - 30.189
B 6	18.12019339	79.25662369	315543.940	2004356.333	17.22	329 - 29 - 1.897
B 5	18.12032668	79.25653974	315535.195	2004371.168	27.57	272 - 1 - 11.286
B 4	18.12033310	79.25627935	315507.645	2004372.140	52.62	310 - 35 - 48.012
B 3	18.12063902	79.25589880	315467.692	2004406.380	186.69	356 - 17 - 18.094
B 2	18.12232108	79.25576795	315455.607	2004592.681	80.19	63 - 7 - 30.340
B1A	18.12265469	79.25644054	315527.136	2004628.930	51.38	105 - 49 - 11.406
B 1	18.12253233	79.25690879	315576.562	2004614.918	47.56	137 - 18 - 20.848
A 1A	18.12221932	79.25721668	315608.818	2004579.966	239.91	137 - 2 - 53.224
UA1	18.11775000	79.25888889	315781.110	2004083.632	265.23	94 - 31 - 45.336
UA2	18.11758334	79.26138889	316045.515	2004062.687	227.99	184 - 14 - 15.211
UA3	18.11552778	79.26125000	316028.669	2003835.319	265.24	274 - 31 - 45.374
UA4	18.11569445	79.25875000	315764.261	2003856.265	227.99	4 - 14 - 17.527
A	18.1152363	79.25820639	315706.25	2003806.102	333.76	4 - 30 - 40.298
B	18.11824452	79.2584247	315732.5	2004138.83	365.06	94 - 43 - 49.550
C	18.11800358	79.26186481	316096.32	2004108.724	338.41	183 - 37 - 41.146
D	18.11495054	79.2616926	316074.91	2003770.988	370.33	275 - 26 - 26.569
DY 1	18.11590257	79.25749588	315631.75	2003880.554	85.40	74 - 16 - 0.313
Dy 2	18.11611879	79.25827044	315713.95	2003903.711	129.75	4 - 30 - 40.300
Dy 3	18.11728822	79.2583553	315724.16	2004033.057		
F 1	18.11798094	79.25630191	315507.567	2004111.783	20.39	163 - 24 - 22.705
F 2	18.11780487	79.25635868	315513.391	2004092.239	100.26	139 - 22 - 7.268
F 3	18.11712302	79.25698236	315578.682	2004016.147	97.35	162 - 36 - 13.420
F 4	18.11628626	79.25726565	315607.787	2003923.252	42.92	145 - 58 - 17.648
F 5	18.11596696	79.25749575	315631.805	2003887.682	81.32	31 - 37 - 2.223
F 6	18.11659625	79.25789236	315674.438	2003956.934	79.80	346 - 45 - 4.582
F 7	18.11729649	79.25771277	315656.164	2004034.615	37.01	10 - 34 - 14.873
F 8	18.11762573	79.25777366	315662.953	2004070.994	40.59	122 - 18 - 2.878
F 9	18.11743272	79.25809972	315697.259	2004049.306	52.63	115 - 53 - 19.544


Legend

- DGPS points
- Area Proposed for CA land - Ummapur
- Area Proposed for CA land - Mirzapur
- Buffer Area
- Dumping Yard
- Mining Area
- Road to excluded area

HANDING OVER
Tahsilidar
Husnabad Mandal
Siddipet District

TAKEN OVER
Forest Range Officer
Husnabad

District Forest Officer
SIDDIPET.

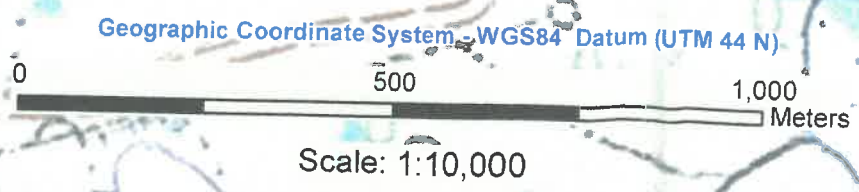

Map showing CA land in Sy. No. 145 of Mirzapur Village of Husnabad Mandal, Siddipet District, to be taken over in lieu of forest area proposed for diversion for Keshavpuram Drinking water Reservoir in favor of HMWSSB Hyderabad.


Area : 11.9462 Ha.



Point ID	Latitude	Longitude	Easting	Northing	Distance in Meters from previous Station	Internal Angle (Degree - Minutes - Seconds)
SOI Husnabad(Base)	18.13765500	79.20999833	310628.301	2006336.344		
MP 1 (Base)	18.12253233	79.25690879	315576.562	2004614.918		
I 1	18.10888767	79.26725226	316656.994	2003094.417	57.71	23 - 53 - 15.047
I 2	18.10936639	79.26746837	316680.364	2003147.185	63.69	78 - 51 - 35.481
I 3	18.10948287	79.26805771	316742.859	2003159.491	49.99	7 - 42 - 53.542
I 4	18.10993102	79.26811671	316749.570	2003209.032	63.67	55 - 45 - 17.176
I 5	18.11025919	79.26861080	316802.204	2003244.863	144.32	4 - 49 - 13.828
I 6	18.11155943	79.26871261	316814.332	2003388.669	61.71	58 - 31 - 9.025
I 7	18.11185505	79.26920700	316866.962	2003420.897	108.88	56 - 21 - 53.767
I 8	18.11240757	79.27005808	316957.610	2003481.203	117.13	65 - 11 - 12.548
I 9	18.11286067	79.27105819	317063.927	2003530.358	197.22	152 - 23 - 24.076
I 10	18.11128955	79.27193723	317155.329	2003355.596	190.16	221 - 6 - 50.939
I 11	18.10998461	79.27076855	317030.286	2003212.328	84.07	117 - 9 - 41.590
I 12	18.10964425	79.27147860	317105.081	2003173.952	124.39	181 - 6 - 25.250
I 13	18.10852049	79.27146691	317102.678	2003049.588	76.17	191 - 14 - 46.705
I 14	18.10784432	79.27133319	317087.823	2002974.884	95.09	281 - 35 - 44.512
I 15	18.10800910	79.27045150	316994.678	2002993.997	194.02	347 - 38 - 52.098
I 16	18.10971785	79.27004257	316953.174	2003183.524	71.83	273 - 7 - 11.020
I 17	18.10974708	79.26936462	316881.452	2003187.434	71.72	231 - 12 - 50.735
I 18	18.10933645	79.26884042	316825.546	2003142.506	56.25	263 - 15 - 7.102
I 19	18.10927199	79.26831322	316769.683	2003135.896	58.58	253 - 37 - 27.371
I 20	18.10911801	79.26778371	316713.481	2003119.381	52.18	214 - 42 - 47.551
I 21	18.10872796	79.26750678	316683.765	2003076.487	32.22	303 - 48 - 46.310

Legend

- DGPS Points
- Area proposed for CA Land

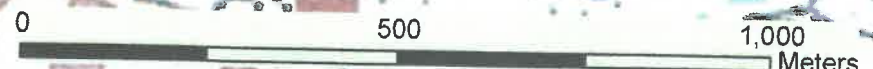

Scale: 1:10,000

Geographic Coordinate System - WGS84 Datum (UTM 44 N)

18°7'0"N

18°7'0"N

79°16'0"E

79°17'0"E

79°15'0"E

79°16'0"E

79°17'0"E

12577-A/


Map showing CA land in Sy. No. 145 of Mirzapur Village of Husnabad Mandal, Siddipet District, to be taken over in lieu of forest area proposed for diversion for Keshavpuram Drinking water Reservoir in favor of HMWSSB Hyderabad.

Area : 2.1406 Ha.



18°7'0"N

18°7'0"N

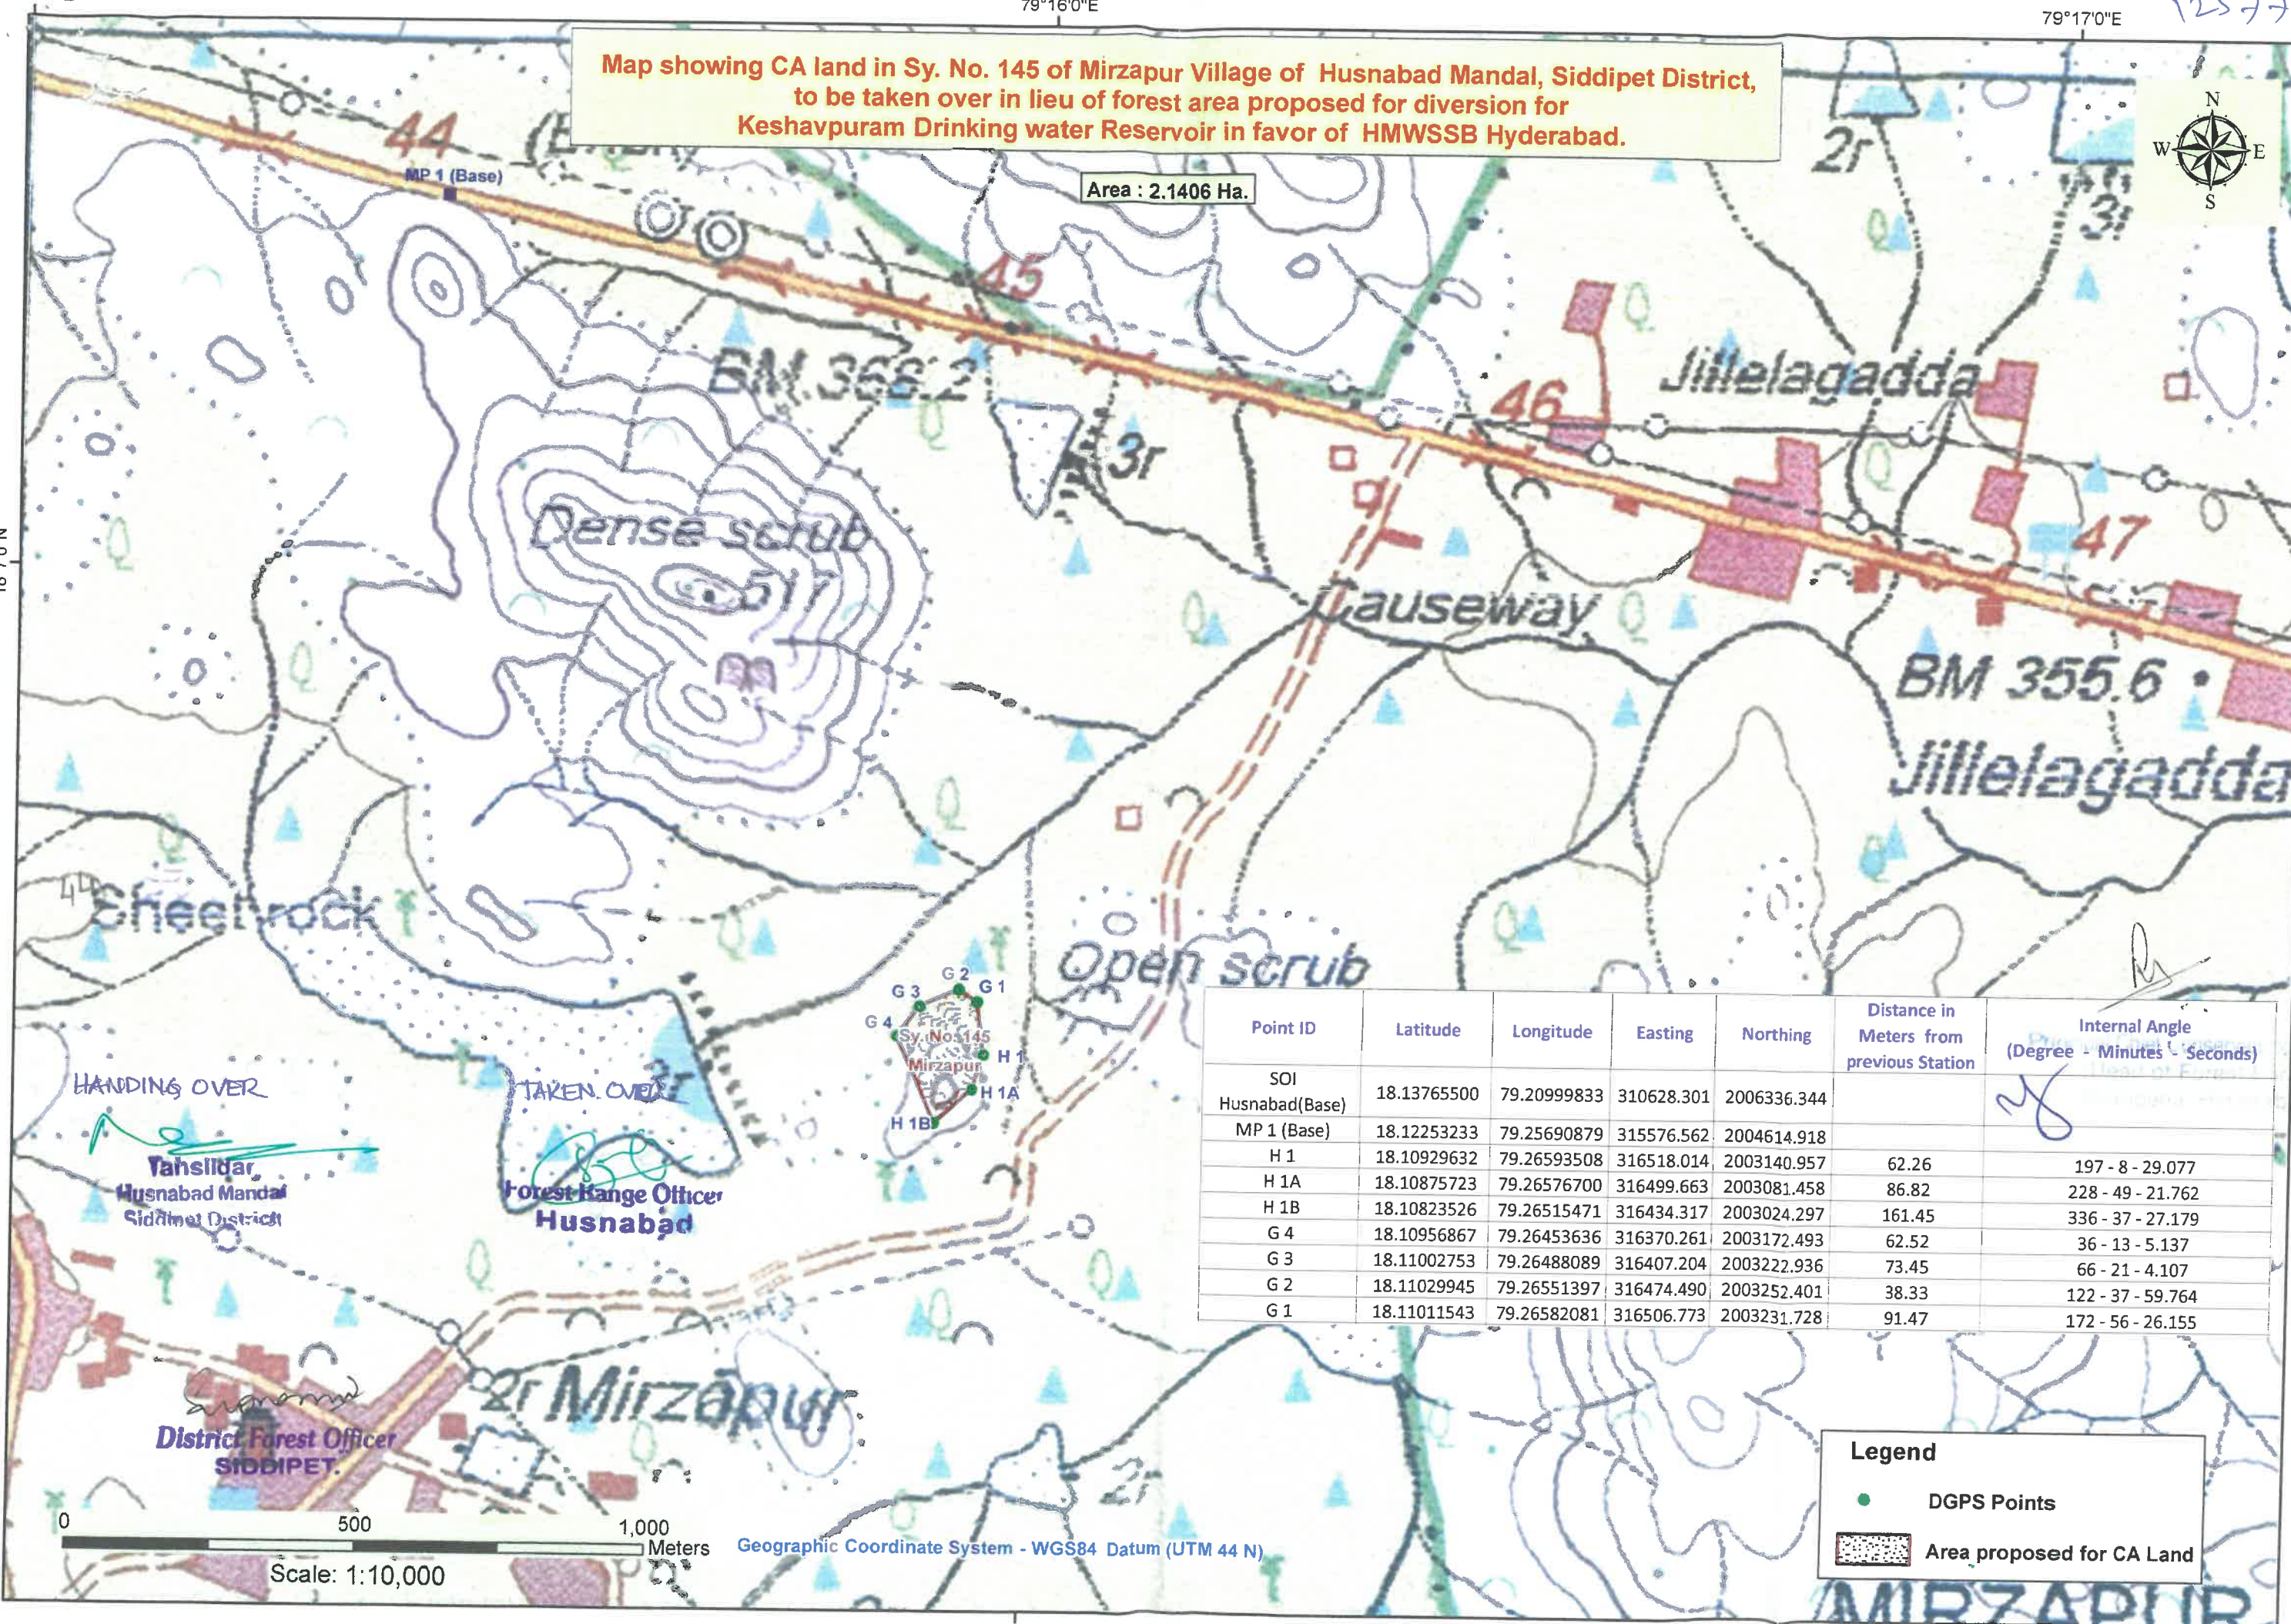

79°16'0"E

79°17'0"E