

LAYOUT PLAN OF ALTERNATE LAND FOR FOREST

KHASRA NO.: 42

Village: BILANDI, Tehsil : ANTA, Distt. BARAN




LAT-LONG OF BOUNDRY PILLAR'S ON ALTERNATE LAND				
CENTER LINE PILLARS	LAT-LONG			
	UTM CO-ORDINATES		WGS-84 CO-ORDINATES	
	NORTHING	EASTING	LONGITUDE	LATITUDE
1	2769352.77	627243.90	76°15' 40.91"	25°02' 03.94"
2	2769287.47	627069.41	76°15' 34.26"	25°02' 01.87"
3	2769208.59	627141.90	76°15' 36.82"	25°02' 59.28"
4	2769231.53	627234.75	76°15' 40.14"	25°02' 00.00"
5	2769188.19	627257.39	76°15' 40.93"	25°01' 58.59"
6	2769208.22	627322.75	76°15' 43.27"	25°01' 59.22"

Index:

	PROPOSED ALTERNATE LAND
	Demarcation Pillar's
000	Khasra no
	Khasra Boundary

VILLAGE- BILANDI

Khasra No.	Area in Hact.
42	6.52
Land For Compensatory Afforestation For Proposal No. FP/RJ/ROAD/6988/2014	2.00 ha.

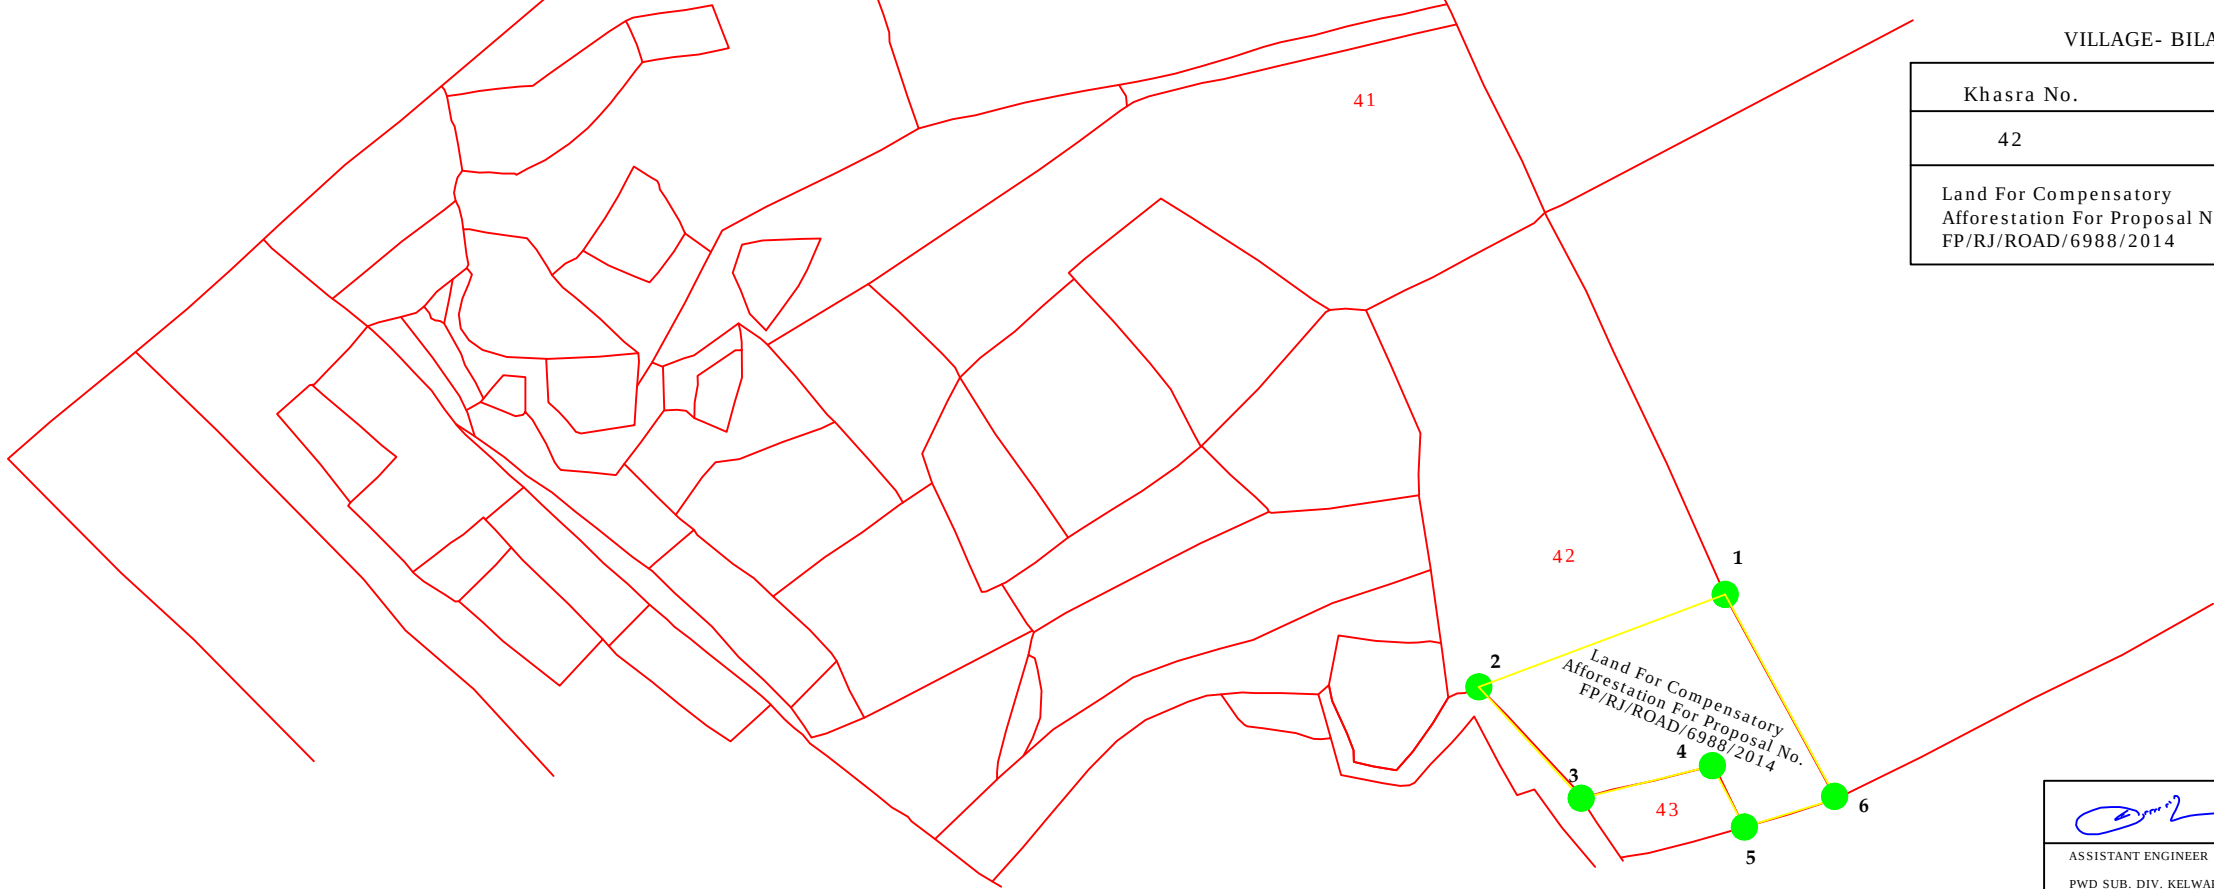

ASSISTANT ENGINEER PWD SUB. DIV. KELWARA	EXECUTIVE ENGINEER PWD DIV. SHAHABAD