

LAYOUT PLAN OF ALTERNATE LAND FOR FOREST

KHASRA NO.: 39-41

Village: BILANDI, Tehsil : ANTA, Distt. BARAN




LAT-LONG OF BOUNDRY PILLAR'S ON ALTERNATE LAND				
CENTER LINE PILLARS	LAT-LONG			
	UTM CO-ORDINATES		WGS-84 CO-ORDINATES	
	NORTHING	EASTING	LONGITUDE	LATITUDE
1	2769770.95	627046.91	76°15' 33.62"	25°02' 17.59"
2	2769682.98	626672.66	76°15' 20.24"	25°02' 14.84"
3	2769757.15	626649.81	76°15' 19.45"	25°02' 17.26"
4	2769913.42	626978.99	76°15' 31.24"	25°02' 22.24"
5	2769525.15	626722.37	76°15' 21.96"	25°02' 09.70"
6	2769586.27	626657.29	76°15' 19.66"	25°02' 11.70"
7	2769573.90	626638.73	76°15' 18.99"	25°02' 11.31"
8	2769506.68	626701.73	76°15' 21.22"	25°02' 09.11"

Index:

	PROPOSED ALTERNATE LAND
	Demarcation Pillar's
000	Khasra no
	Khasra Boundary

VILLAGE- BILANDI

Khasra No.	Area in Hact.
39	13.20
41	5.00
Land For Compensatory Afforestation For Proposal No. FP/RJ/ROAD/6991/2014	3.98 ha.

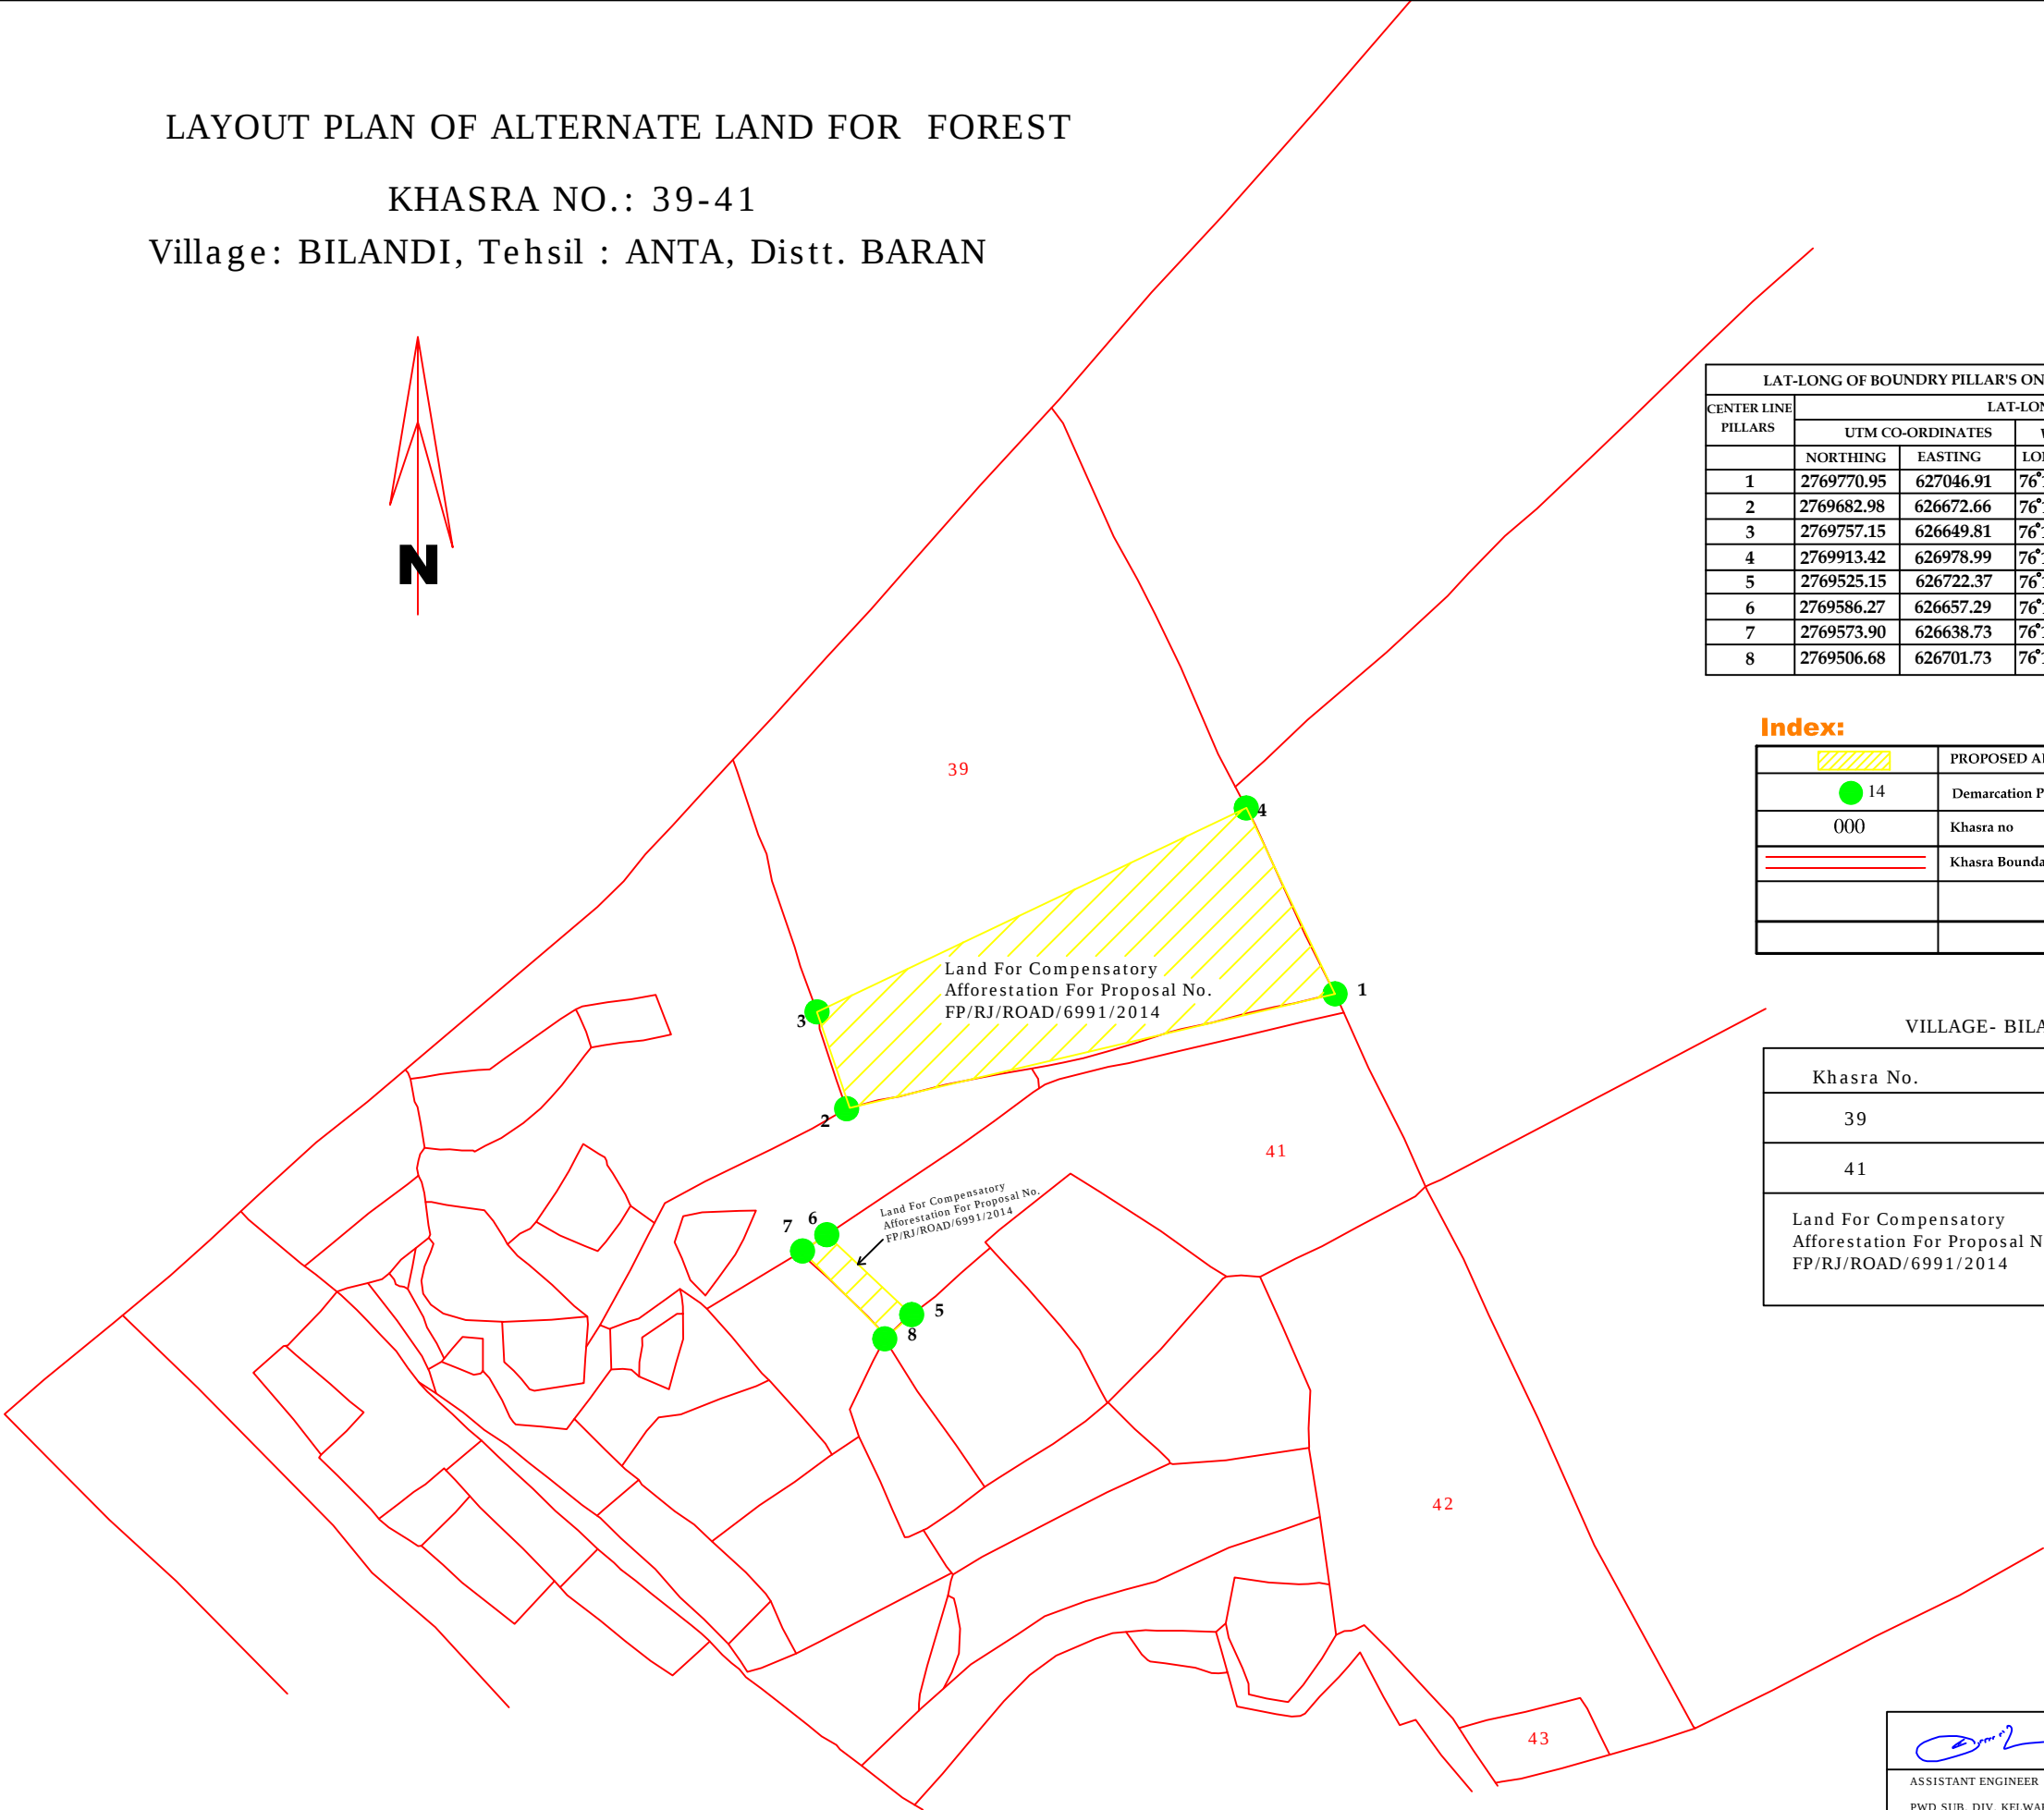

ASSISTANT ENGINEER PWD SUB. DIV. KELWARA	EXECUTIVE ENGINEER PWD DIV. SHAHABAD