

LAYOUT PLAN OF ALTERNATE LAND FOR FOREST

KHASRA NO.: 39

Village: BILANDI, Tehsil : ANTA, Distt. BARAN




LAT-LONG OF BOUNDRY PILLAR'S ON ALTERNATE LAND				
CENTER LINE PILLARS	LAT-LONG			
	UTM CO-ORDINATES		WGS-84 CO-ORDINATES	
	NORTHING	EASTING	LONGITUDE	LATITUDE
1	2769806.70	626632.82	76°15' 18.86"	25°02' 18.88"
2	2769993.88	626940.52	76°15' 29.70"	25°02' 24.87"
3	2769757.15	626649.81	76°15' 19.45"	25°02' 17.26"
4	2769913.42	626978.99	76°15' 31.24"	25°02' 22.24"

Index:

	PROPOSED ALTERNATE LAND
	Demarcation Pillar's
000	Khasra no
	Khasra Boundary

VILLAGE- BILANDI

Khasra No.	Area in Hact.
39	13.20
Land For Compensatory Afforestation For Proposal No. FP/RJ/ROAD/6996/2014	2.50 ha.

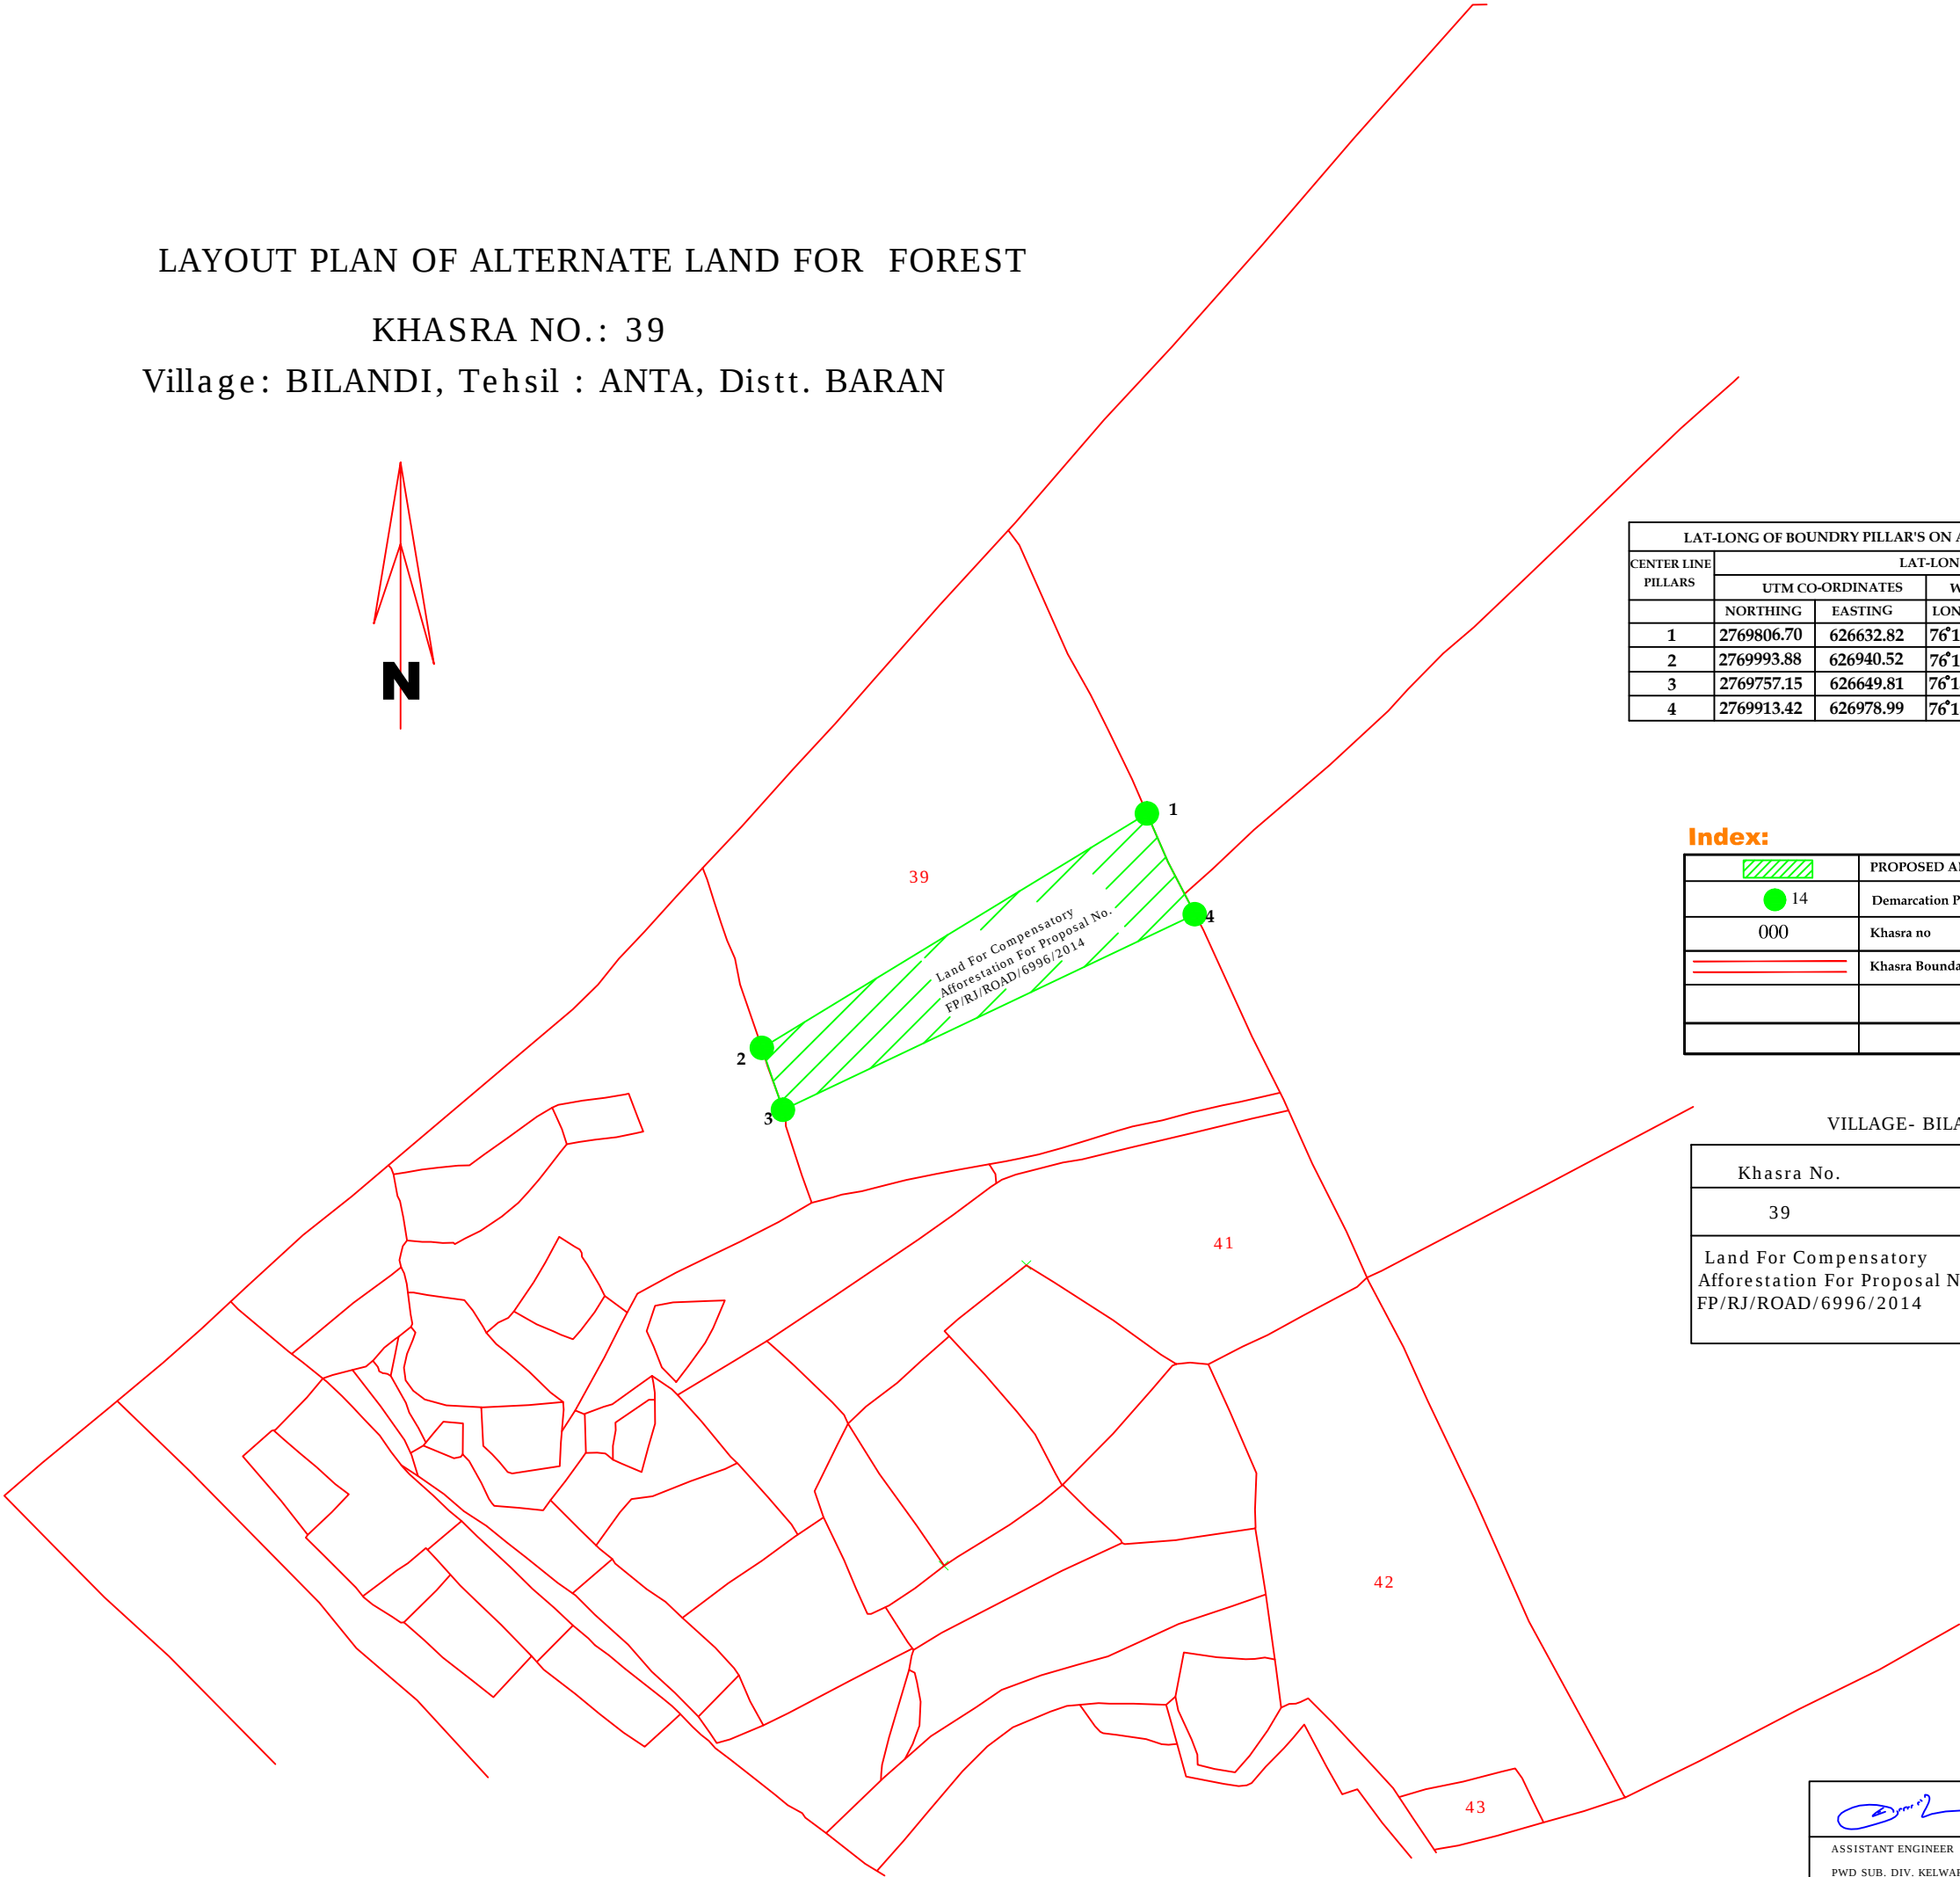

ASSISTANT ENGINEER	EXECUTIVE ENGINEER
PWD SUB. DIV. KELWARA	PWD DIV. SHAHABAD