


DETAIL OF THE FOREST AREA FOR COMPENSATORY AFFORESTATION (CA) PLANTATION AT PEERPUR BANGER BLOCK, FOREST RANGE KOSHI, FOREST DIVISION MATHURA, AGAINST PROTECTED FOREST LAND USED FOR PROPOSED ACCESS & MIDDLE PART TO THE B.P.C.L. NEW RETAIL OUTLET ON MATHURA-SADABAD ROAD (MDR-102), AT KM 11.0, CH. NO- 10.785 (LHS), KHASRA NO- 177, VILLAGE- MUBARAKPUR BANGER, TEHSIL- MAHAVAN, DISTRICT- MATHURA, (UTTAR PRADESH)

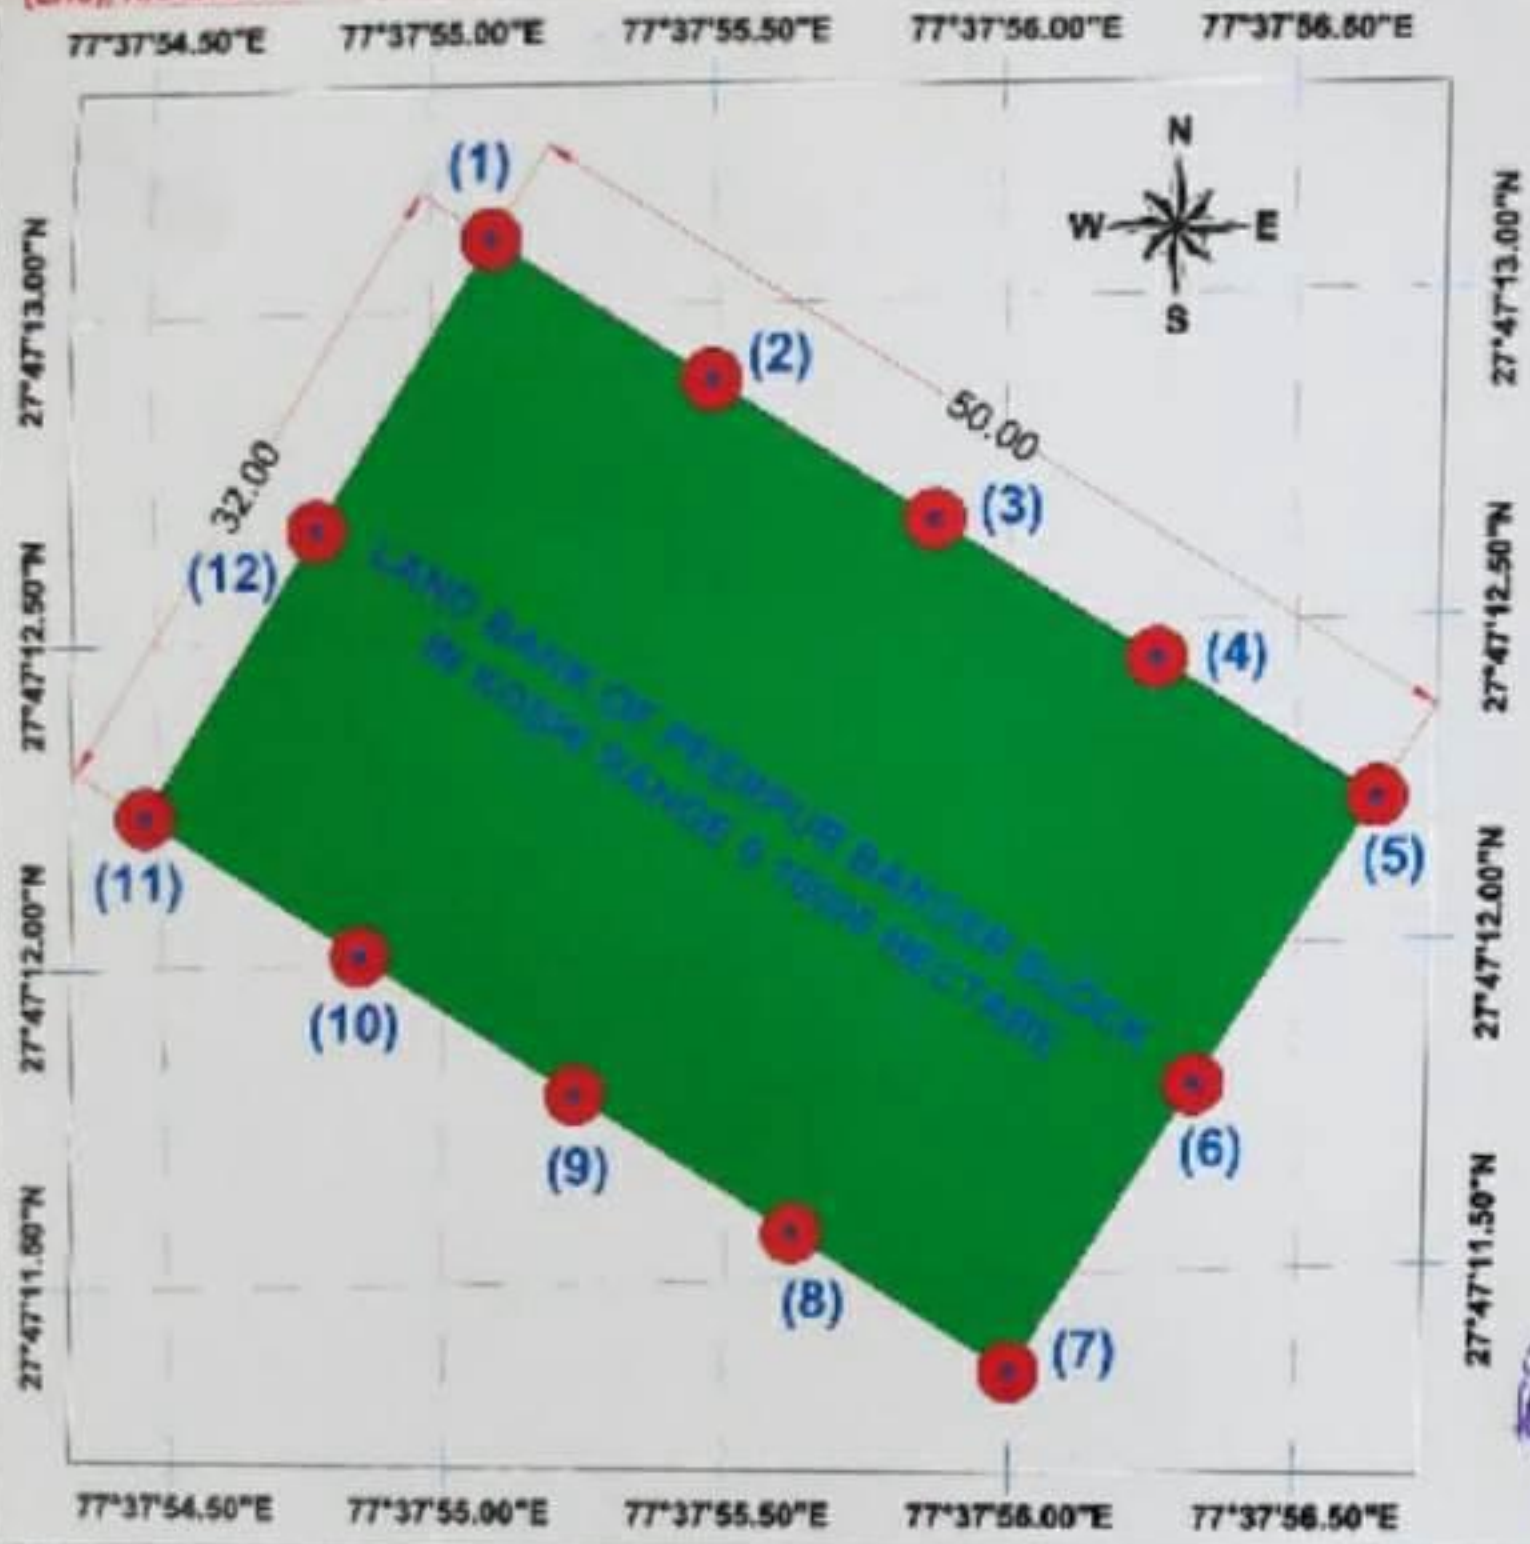

GEO REFERENCED CO-ORDINATES


LOCATION	LONGITUDE	LATITUDE
(1)	77°37'54.97"E	27°47'13.13"N
(2)	77°37'55.38"E	27°47'12.91"N
(3)	77°37'55.75"E	27°47'12.70"N
(4)	77°37'56.14"E	27°47'12.49"N
(5)	77°37'56.80"E	27°47'12.23"N
(6)	77°37'56.32"E	27°47'11.78"N
(7)	77°37'56.00"E	27°47'11.35"N
(8)	77°37'55.62"E	27°47'11.57"N
(9)	77°37'55.24"E	27°47'11.79"N
(10)	77°37'54.85"E	27°47'12.01"N
(11)	77°37'54.47"E	27°47'12.23"N
(12)	77°37'54.79"E	27°47'12.67"N

LEGEND

- GPS CO-ORDINATES OF THE LOCATION
- LAND BANK PEERPUR BANGER BLOCK, MATHURA

Amish

प्रमाणित निदेशक
सांख्यिक तालिमी प्रभाग
मथुरा 21/03/20

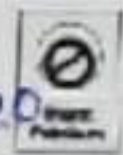

NAME OF DRAWING	S.P.I. MAP
DATE OF PREPARATION	
SCALE: AS SHOWN ABOVE	