


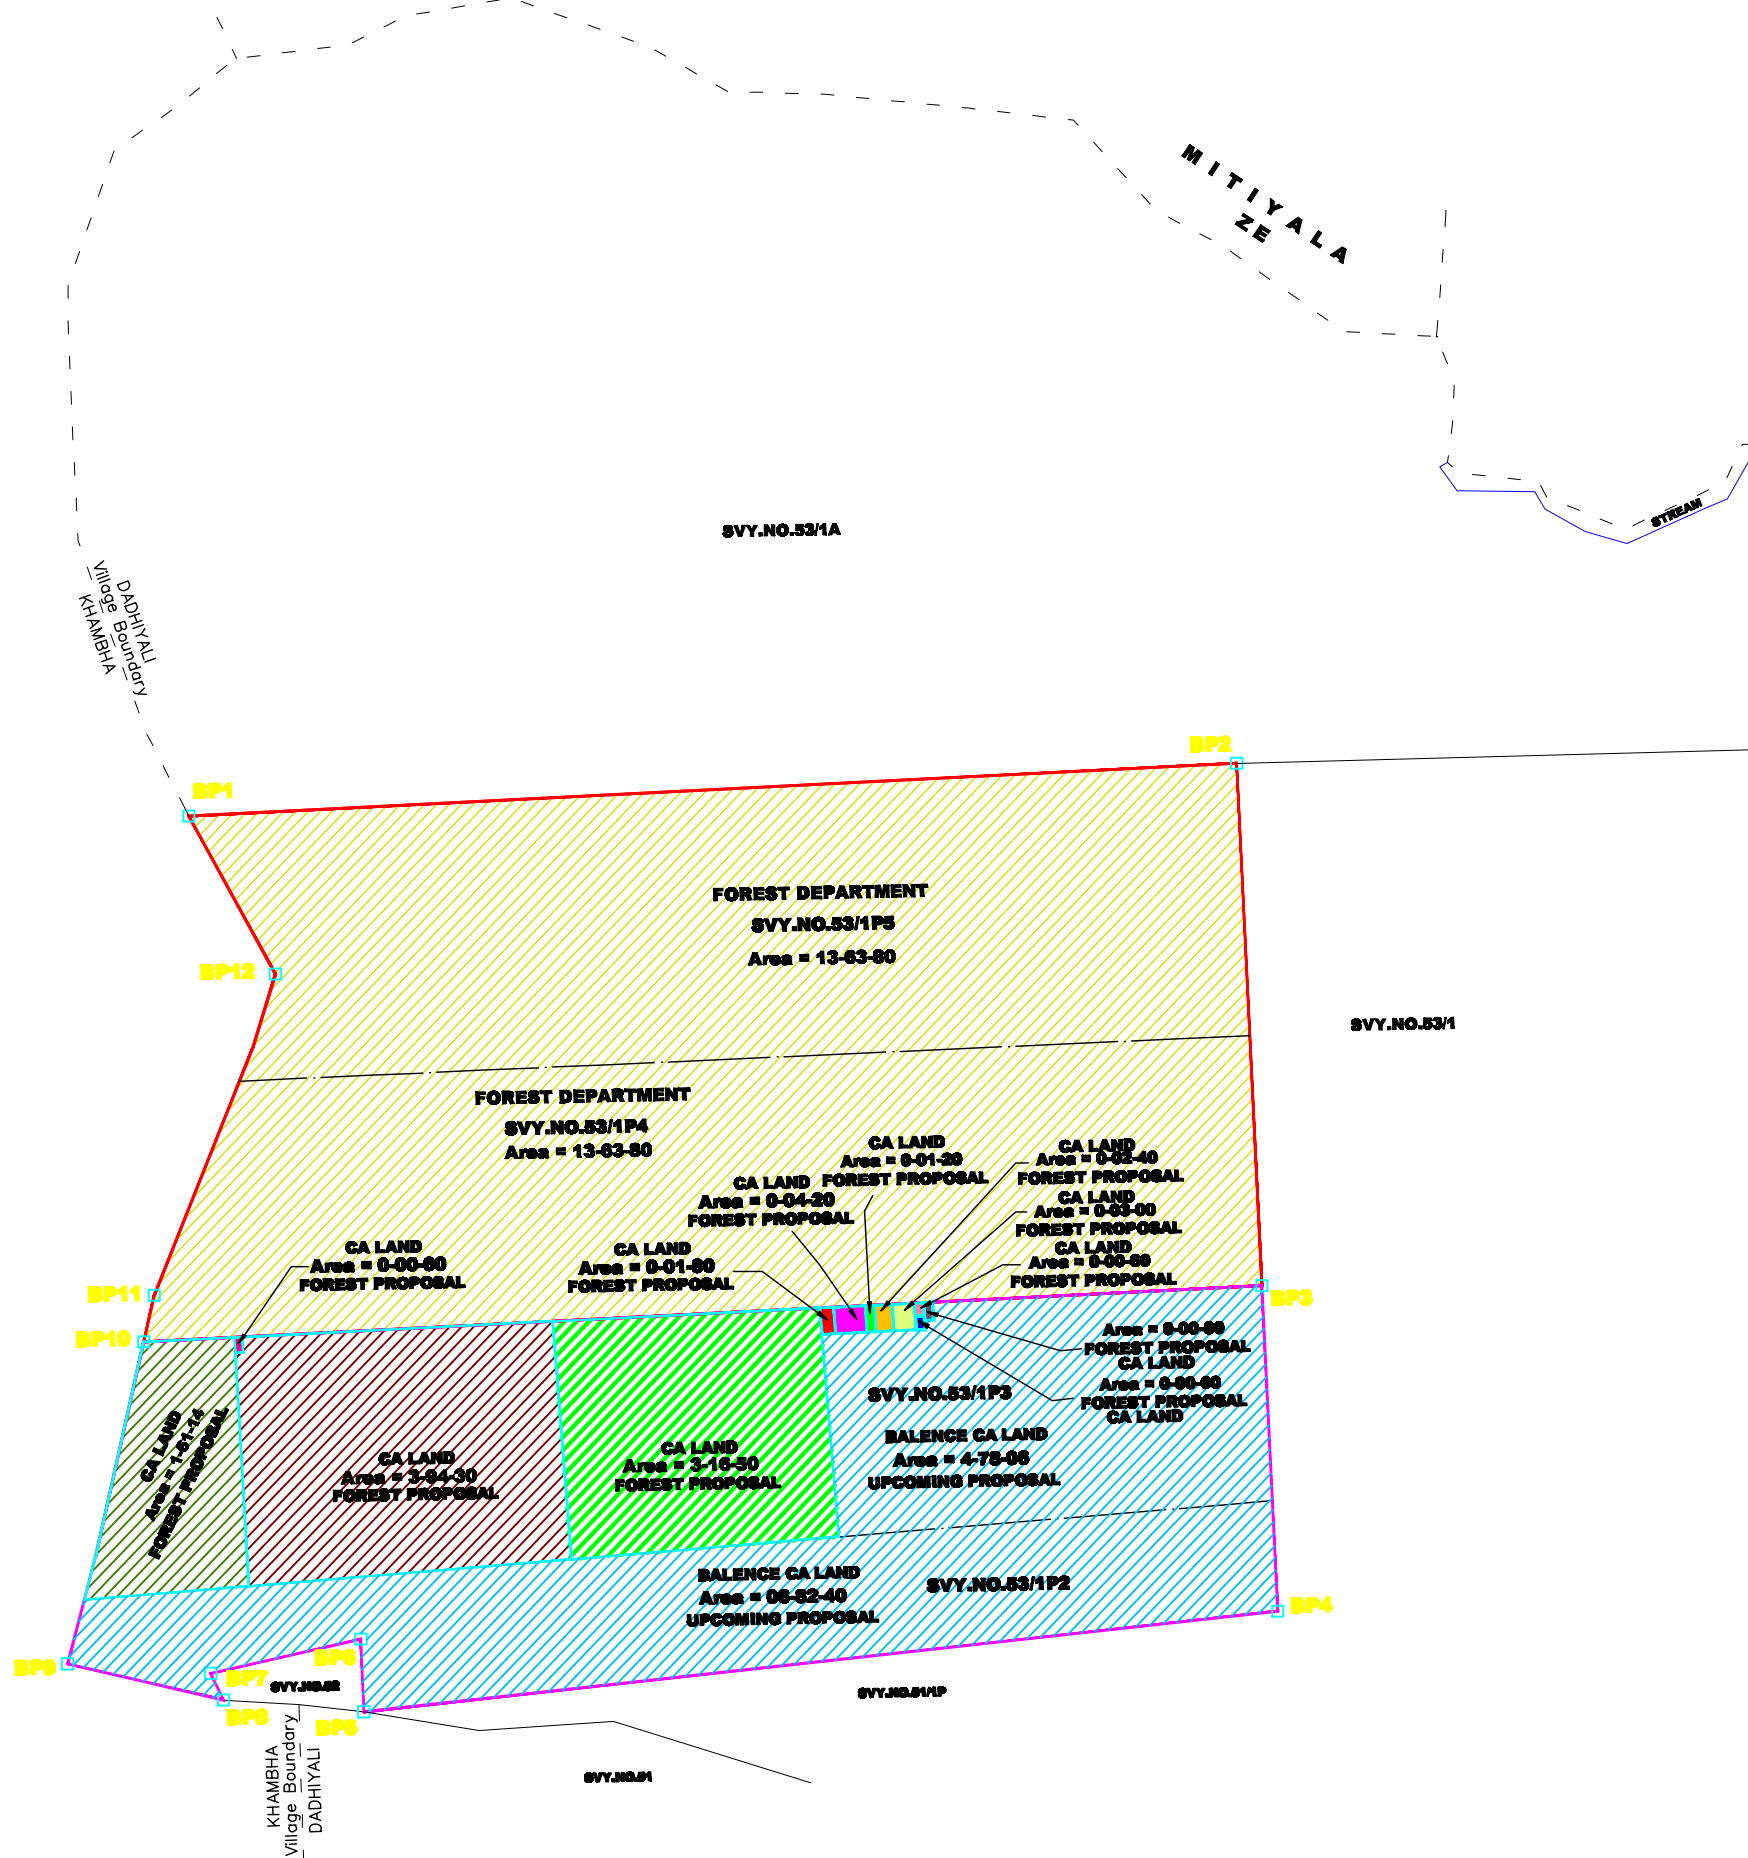

LIST OF POINTS

PILLAR NO.	Latitude	Longitude
BP1	21°9'20.206"N	71°15'47.303"E
BP2	21°9'21.077"N	71°16'13.097"E
BP3	21°9'1.496"N	71°16'13.806"E
BP4	21°8'59.478"N	71°15'51.291"E
BP5	21°9'1.155"N	71°15'51.244"E
BP6	21°9'0.415"N	71°15'47.535"E
BP7	21°8'59.796"N	71°15'47.839"E
BP8	21°9'0.683"N	71°15'44.022"E
BP9	21°9'3.158"N	71°15'44.752"E
BP10	21°9'9.161"N	71°15'46.282"E
BP11	21°9'14.837"N	71°15'48.79"E
BP12	21°9'16.531"N	71°15'49.378"E



AREA STATEMENT				
SVY.NO	AREA IN HECT.	REMARKS	LEGEND	USER AGENCY
53/1P2	06-82-40	COMPENSATORY AFFORESTATION LAND FOR FOREST DEPARTMENT	AREA: 20-46-20	GUJARAT STATE PETRONET LTD.
53/1P3	13-63-80			
53/1P4	13-63-80		AREA: 27-27-60	GSPC GAS COMPANY LIMITED
53/1P5	13-63-80			
TOTAL	47-73-80			



02	13.11.19		Area	SVY		
01	09.10.18		Map	SVY		
00	21.05.14	ISSUED FOR APPROVAL	Map	SVY		
No	DATE	REVISIONS	BY	CHKD	APPD	PROJ ENGR
CLIENT:			GUJARAT STATE PETRONET LTD. GSPC BHAVAN, GANDHINAGAR, GUJARAT			
CLIENT:			GSPC GAS COMPANY LIMITED GANDHINAGAR, GUJARAT			
SURVEY CONSULTANTS			SECON PRIVATE LIMITED PLOT-147, 7B ROAD, EXPORT PROMOTION INDUSTRIAL PARK (EPIC) WHITEFIELD, BANGALORE - 66 PHONE - (080) 4119 7778 & 4119 4277			
		VILLAGE : DADHIYALI DISTRICT : AMRELI	TALUKA : KHAMBHA STATE : GUJARAT			
SCALE		DRAWING NO		REV		
1 : 5000		SECON/GSPC/GAS/DADHIYALI/FOREST MAP		00		