
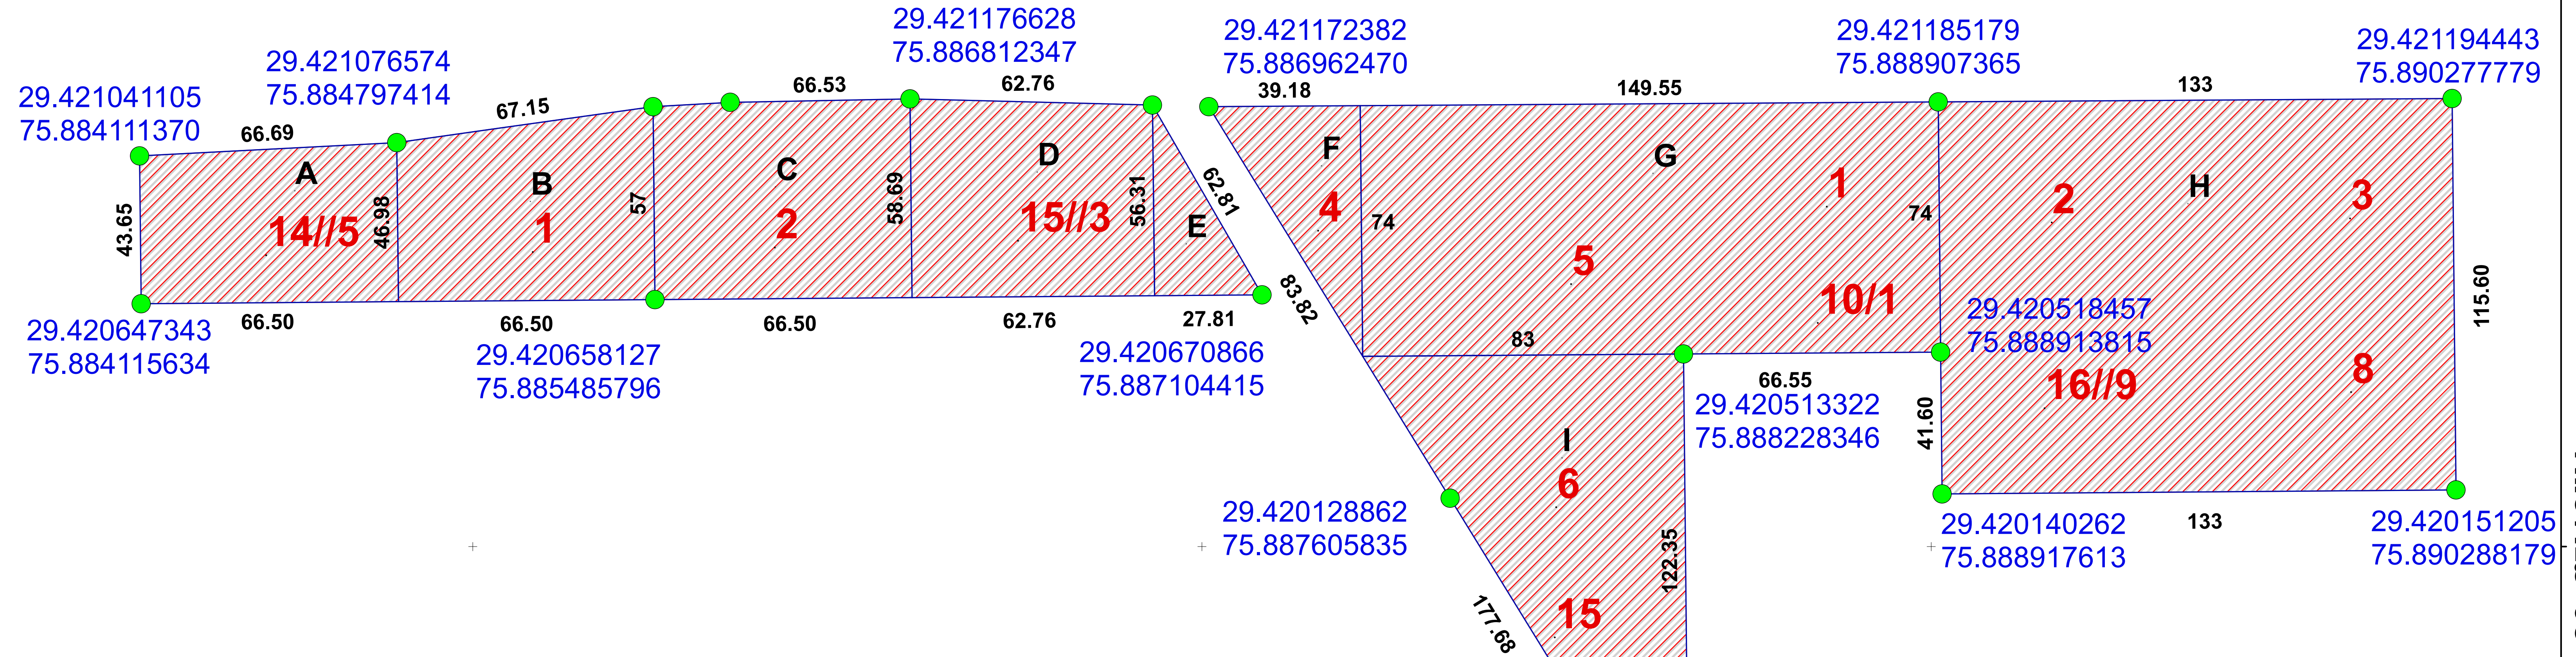


75 53'6"E

75 53'13"E

75 53'20"E


GEO-REFERENCED DIGITAL MAP OF BARWALA HISAR

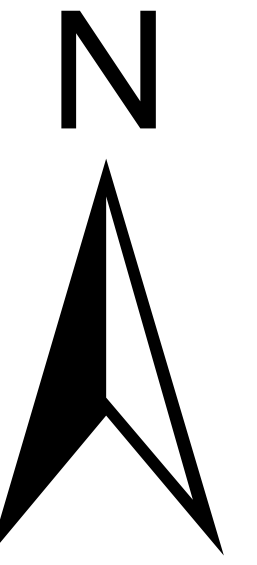

LEGEND



GPS_POINTS

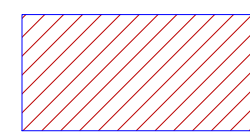

PROPOSED LAND

KHASARA NUMBERS 14//5, 1, 2, 15//3
4, 5, 6, 15, 16/1, 16//9, 1, 2, 3, 8, 10/1
20/2, 21/1, 21/2 & 22/1

LENGTH IN METERS

COORDINATE IN DECIMAL DEGREES

CLINT:- EXECUTIVE ENGINEER WATER SERVICES
DIVISION, DADUPUR



CONSULTANT:
BHAVYA ENGINEERS

#153, SUBHASH NAGAR, HMT PINJORE
PANCHKULA (HARYANA) PIN: 134101
Email: bhavyaengineers153@gmail.com
Contact No: 9466124963

PARCEL No.	ACERS	MERGE PARCELS
A	0.746	3.644
B	0.853	
C	0.956	
D	0.896	
E	0.193	
F	0.359	10.388
G	2.734	
H	3.811	
I	1.613	
J	0.653	
K	0.244	0.062
L	0.974	
M	0.062	14.094
Total	14.094	

