
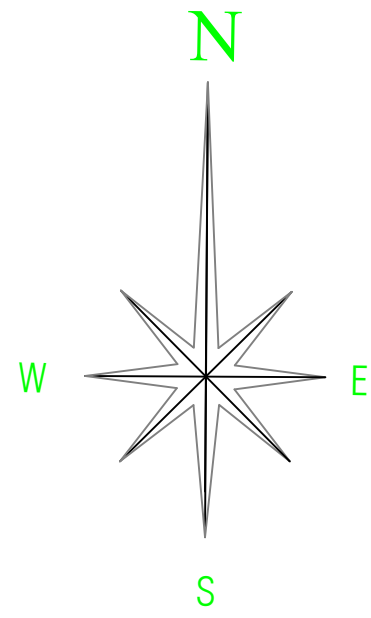


Demarcation Of Gram Sabha Land Measuring 36 Bigha and 5 Bishwa - Village- Rawta, New Delhi.

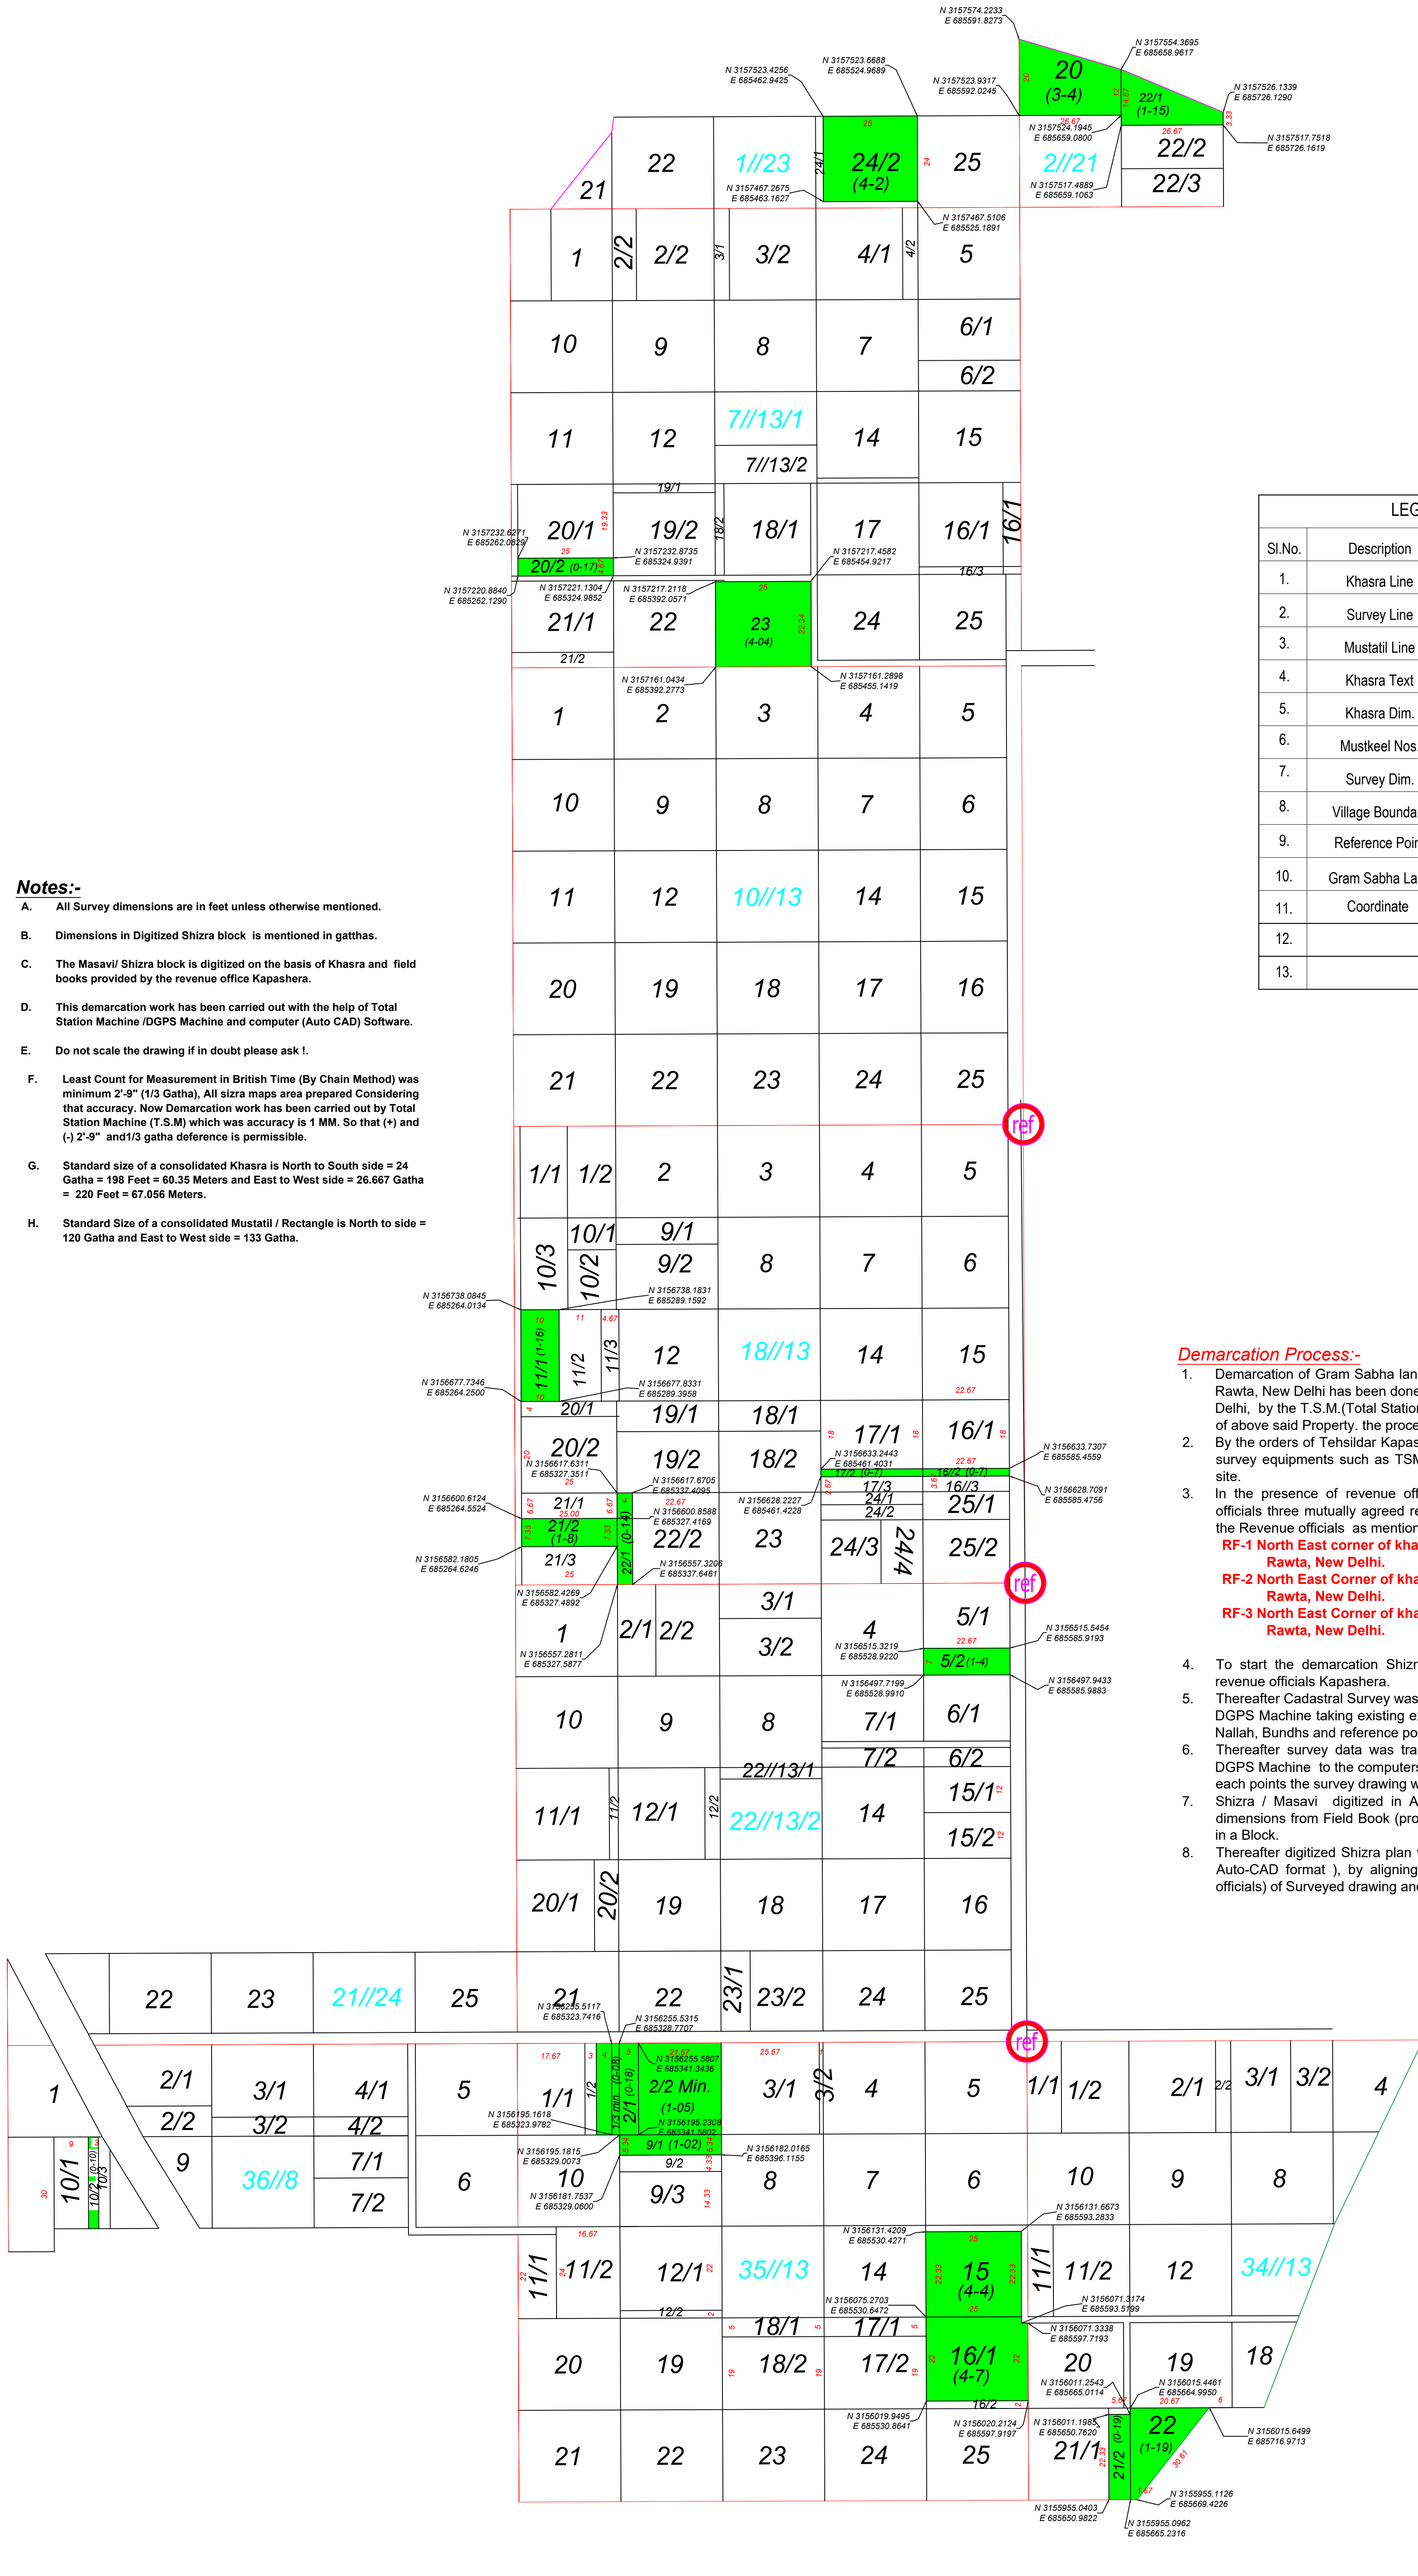

- Notes:-**
- A. All Survey dimensions are in feet unless otherwise mentioned.
 - B. Dimensions in Digitized Shizra block is mentioned in gathas.
 - C. The Masavi/ Shizra block is digitized on the basis of Khasra and field books provided by the revenue office Kapashera.
 - D. This demarcation work has been carried out with the help of Total Station Machine /DGPS Machine and computer (Auto CAD) Software.
 - E. Do not scale the drawing if in doubt please ask !.
 - F. Least Count for Measurement in British Time (By Chain Method) was minimum 2'-9" (1/3 Gatha), All sizra maps area prepared Considering that accuracy. Now Demarcation work has been carried out by Total Station Machine (T.S.M) which was accuracy is 1 MM. So that (+) and (-) 2'-9" and 1/3 gatha deference is permissible.
 - G. Standard size of a consolidated Khasra is North to South side = 24 Gatha = 198 Feet = 60.35 Meters and East to West side = 26.667 Gatha = 220 Feet = 67.056 Meters.
 - H. Standard Size of a consolidated Mustatil / Rectangle is North to side = 120 Gatha and East to West side = 133 Gatha.

LEGEND		
Sl.No.	Description	Shown
1.	Khasra Line	
2.	Survey Line	
3.	Mustatil Line	
4.	Khasra Text	000
5.	Khasra Dim.	000
6.	Mustkeel Nos.	
7.	Survey Dim.	— XXX —
8.	Village Boundary	
9.	Reference Point	
10.	Gram Sabha Land	
11.	Coordinate	
12.		
13.		

- Demarcation Process:-**
- Demarcation of Gram Sabha land measuring 36 bigha & 05 Bishwa in Village - Rawta, New Delhi has been done by the orders of the Tehsildar Kapashera, New Delhi, by the T.S.M.(Total Station Machine/DGPS Machine) For the demarcation of above said Property. the process has been adopted is mentioned herewith.
 - By the orders of Tehsildar Kapashera our survey team reached with all required survey equipments such as TSM (Total Station Machine) & DGPS Machine at site.
 - In the presence of revenue officials, BDO Officials, Forest officials, and PWD officials three mutually agreed reference points were fixed and shown to us by the Revenue officials as mentioned below-
RF-1 North East corner of khasra No. 35//5 (Mustatil Stone) at Village - Rawta, New Delhi.
RF-2 North East Corner of khasra No. 22//5/1 (Mustatil Stone) at Village - Rawta, New Delhi.
RF-3 North East Corner of khasra No.18//5 (Mustatil Stone) at Village - Rawta, New Delhi.
 - To start the demarcation Shizra plan and Field - book were received from revenue officials Kapashera.
 - Thereafter Cadastral Survey was carried out with T.S.M. (Total Station Machine)/ DGPS Machine taking existing external peripherals of buildings, boundary walls, Nallah, Bundhs and reference points (shown by the Revenue officials).
 - Thereafter survey data was transferred from T.S.M. (Total Station Machine)/ DGPS Machine to the computers in AutoCAD format and getting co-ordinates of each points the survey drawing was prepared.
 - Shizra / Masavi digitized in Auto-CAD format referring the sides of NEWS dimensions from Field Book (provided by the revenue officials) and converted it in a Block.
 - Thereafter digitized Shizra plan was superimposed on survey plan (prepared in Auto-CAD format), by aligning the reference points (shown by the revenue officials) of Surveyed drawing and digitized Shizra plan Block.

{DRAFT DEMARCATION PLAN}

Client:-	TEHSILDAR KAPASHERA Old Tax Terminal Building, Kapashera, New Delhi.		
Project:-	Demarcation Of Gram Sabha Land Measuring 36 Bigha and 5 Bishwa - Village- Rawta, New Delhi.		
Drawing Title :-	DEMARCATION PLAN (Draft Demarcation Plan)		
	BHARDWAJ SURVEY DESIGN & CONSTRUCTION PVT.LTD. C25-1, Top Floor, Rajpur Khurd, Near Tivoli Garden, New Delhi-110068 Telephone: 8383824529, 8287678167 Email: bhardwajsurvey07@gmail.com		
Drawn by :- Rashmi	Field Year :- 2022-2023	Sheet Size :- A-0	Sheet No. :- 1 of 1
Surveyed by :- Abhishek	Drawing No. :- BSC/TEH/KPS/2022-23-006	Revision No. :- R 0	Project No. :- 2022/23-006
		Work Start :- Submitted - 12-May-2022	