



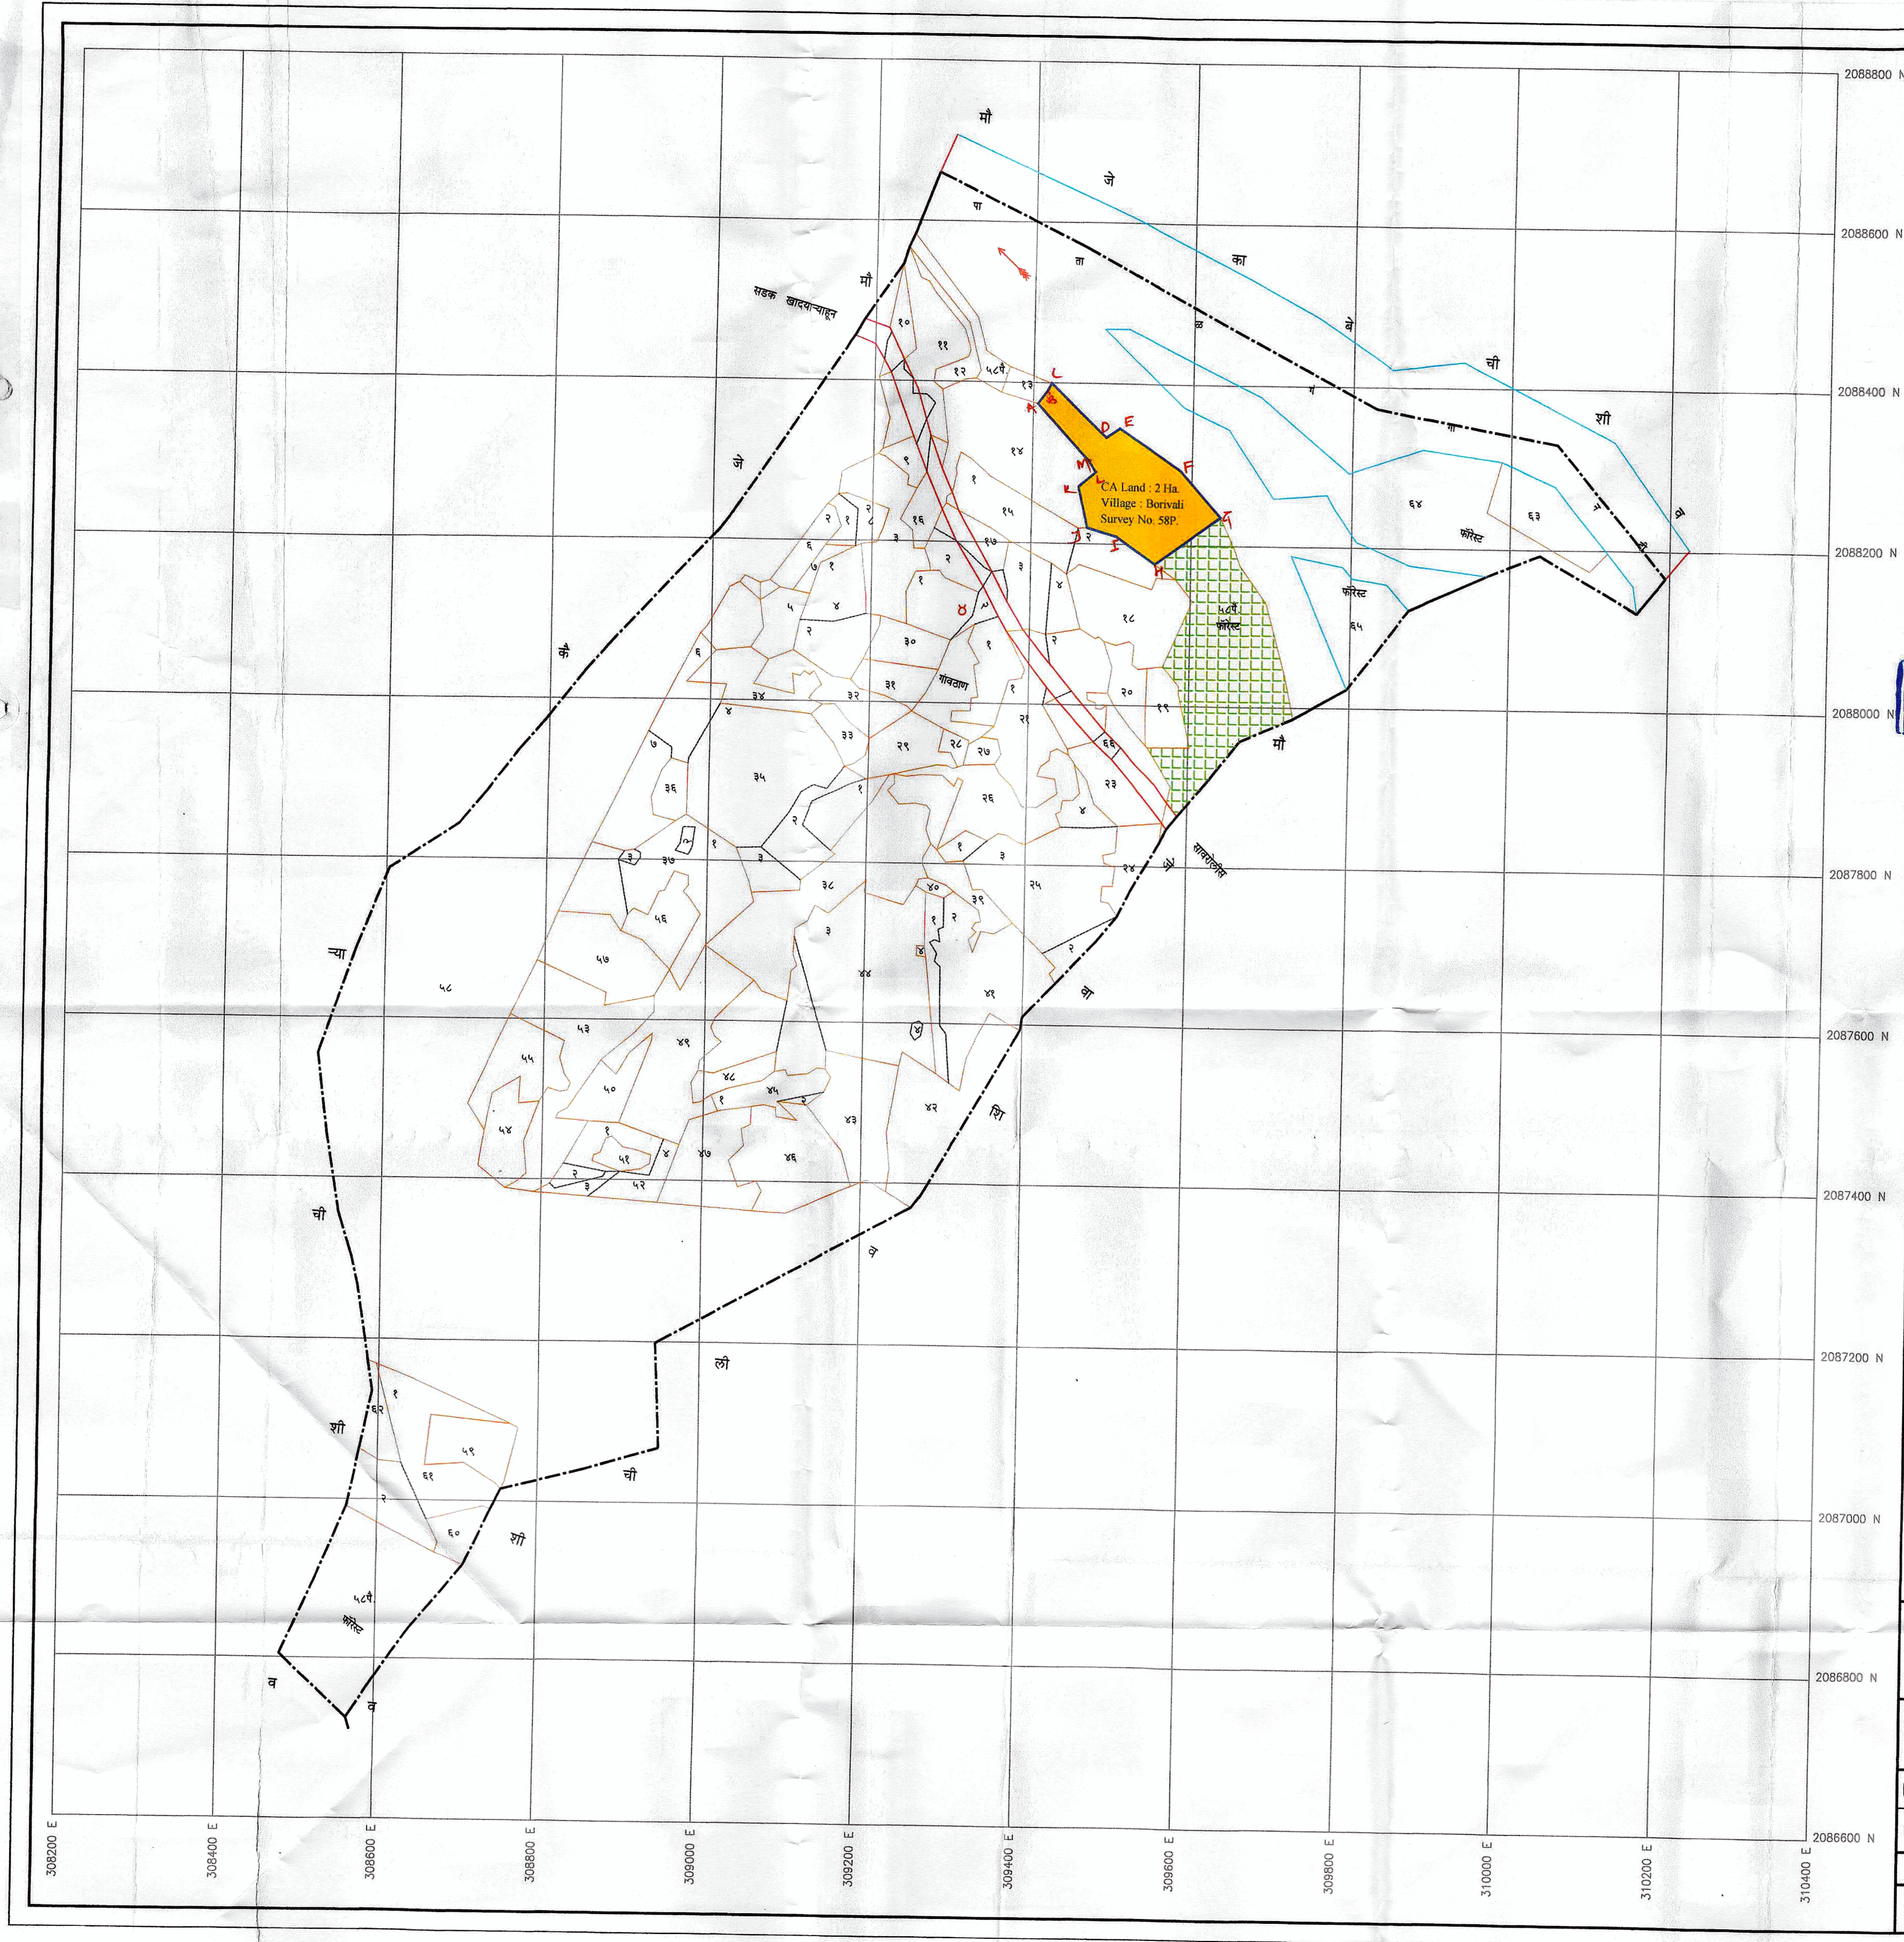

CA LAND MAP

USE OF FOREST LAND FOR NON FOREST
PURPOSE FOR HPCL SV 2 TO BPCL
PLANT RASAYANI PIPELINE PROJECT

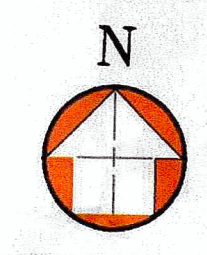

SCALE 1 : 5000

(ASHWIN) THAKARE (Fs)
Deputy Conservator of Forests
Alibag

AREA STATEMENT

CA Land : 2 Ha.

Village : Borivali

Survey No. 58P

YASHWANT PAWAR
Sr. Manager
Rasayani Pipeline Project
BHARAT PETROLEUM CORP. LTD.
2nd Floor, Annex Building, BPCL Refinery,
Mahul, Chembur, Mumbai - 74.

(के.बी. पाटकर)
वन परीक्षण अधिकारी, पण

CA Land : 2 Ha. COORDINATES			
POINT NO	LAT D M S	LONG D M S	REMARKS
A	18°52'43.119"N	73°11'26.424"E	MARKED IN RED
B	18°52'43.668"N	73°11'26.845"E	MARKED IN RED
C	18°52'43.958"N	73°11'26.991"E	MARKED IN RED
D	18°52'41.888"N	73°11'29.397"E	MARKED IN RED
E	18°52'42.187"N	73°11'29.564"E	MARKED IN RED
F	18°52'40.544"N	73°11'32.598"E	MARKED IN RED
G	18°52'38.705"N	73°11'34.352"E	MARKED IN RED
H	18°52'36.732"N	73°11'31.582"E	MARKED IN RED
I	18°52'37.809"N	73°11'29.916"E	MARKED IN RED
J	18°52'38.143"N	73°11'28.676"E	MARKED IN RED
K	18°52'39.793"N	73°11'28.262"E	MARKED IN RED
L	18°52'40.386"N	73°11'28.978"E	MARKED IN RED
M	18°52'40.828"N	73°11'28.689"E	MARKED IN RED

LEGEND :

CA LAND

VILLAGE : BORIVALI	
TALUKA : KHALAPUR	DIVISION : ALIBAG
DPT.:-:RAIGAD	
LEGEND	Sur.No. Bund VILLAGE BOUNDARY



BHARAT PETROLEUM CORPORATION LTD.
A Govt. of India Enterprise
MMPL Rerouting Pipeline project

PROJECT : UCPL-SV2 TO RASAYANI LPG PLANT
LPG PIPELINE

DWG. TITLE : CA LAND VILLAGE MAP

SECTION : HPCL SV 2 TO PATALGANGA

DRAWING NO.

MS-BPCL-HPBP-CA LAND-MAP-001