


DGPS MAP FOR PROPOSED COMPENSATORY AFFORESTATION (CA) LAND FOR DEVELOPMENT OF 6-LANE (GREENFIELD) ACCESS-CONTROLLED SPUR TO HARIDWAR UP/UTTARKHAND BORDER NEAR MANAKPUR ADAMPUR VILLAGE (CH:19+070) TO MANOHARPUR VILLAGE (CH:50+090) IN HARIDWAR DISTRICT OF UTTARAKHAND STATE.

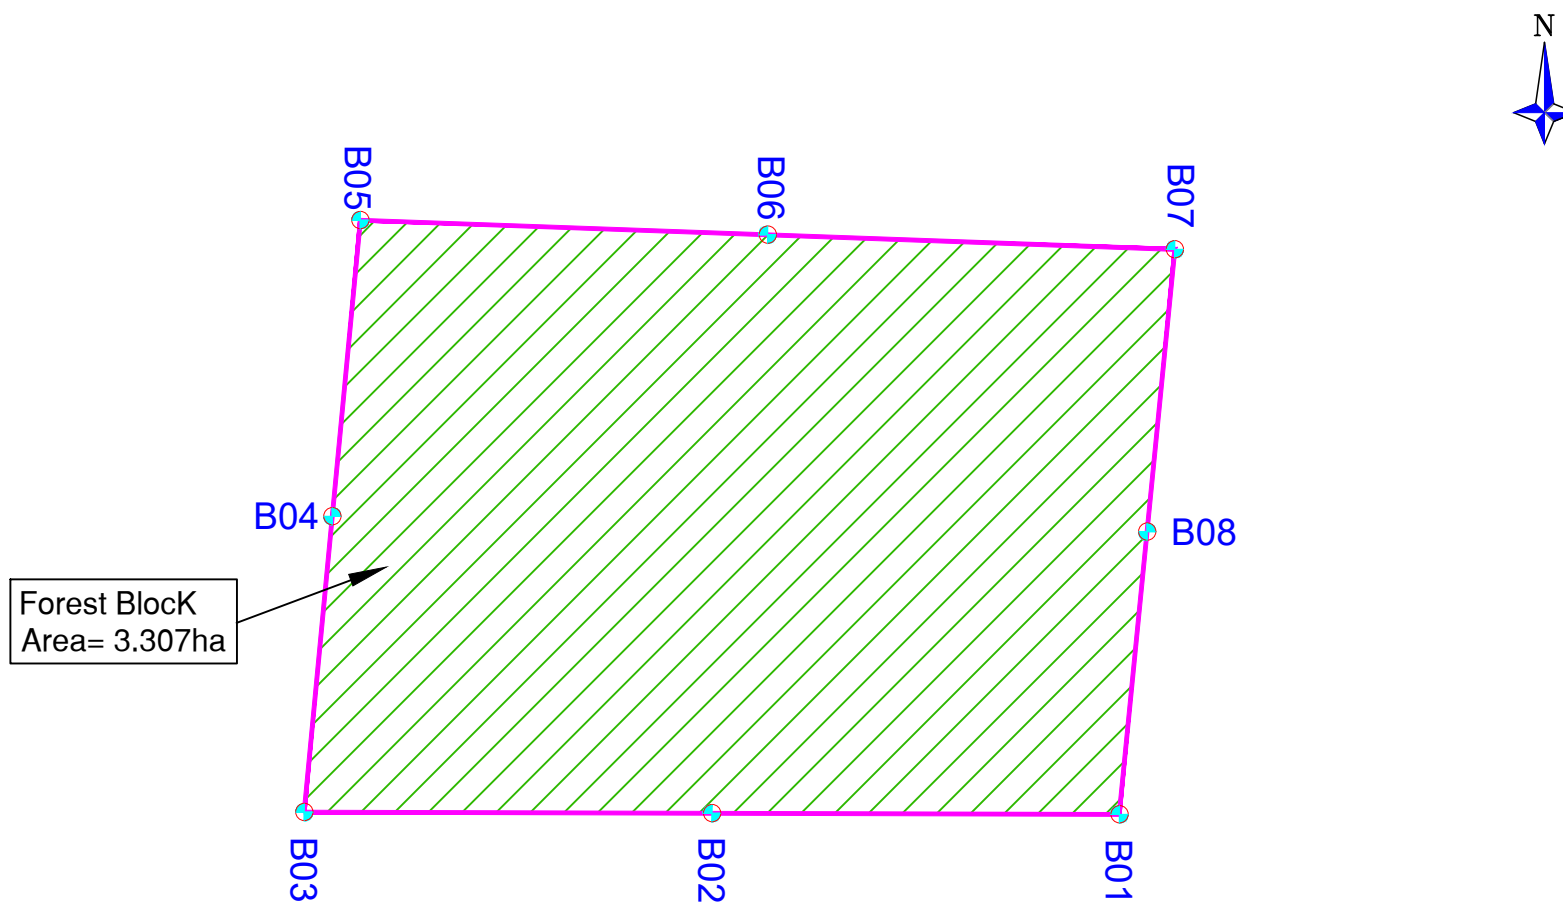


GPS Coordinates: Degree,Minute & Second; GPS Setting: WGS-84						
S.No.	Latitude (N)			Longitude (E)		
	Degree	Minute	Second	Degree	Minute	Second
B01	29	47	35.248	78	17	35.207
B02	29	47	35.175	78	17	31.195
B03	29	47	35.101	78	17	27.183
B04	29	47	37.648	78	17	27.390
B05	29	47	40.194	78	17	27.598
B06	29	47	40.151	78	17	31.610
B07	29	47	40.108	78	17	35.622
B08	29	47	37.678	78	17	35.415

BHUDDIWALA VILLAGE

परियोजना निदेशक / Project Director
भारतीय राष्ट्रीय राजमार्ग प्राधिकरण
National Highways Authority of India
टी०आई०यू० रुड़की / PIU, Roorkee.

Legend:-
Area Identified for
Compensatory Afforestation
GPS Coordinate ID.
CA Land

उप प्रभागीय कनाधिकारी
हरिद्वार जन प्रम
हरिद्वार

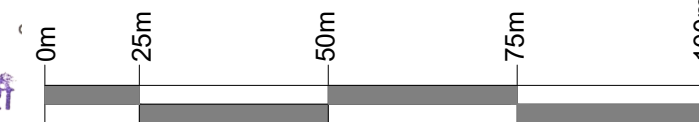

Scale 1:2000

उप वन संरक्षक
हरिद्वार वन प्रभाग, हरिद्वार