


Cadastal Map showing Degraded Forest Land in Kanikend village for CA land of KBP OC Project

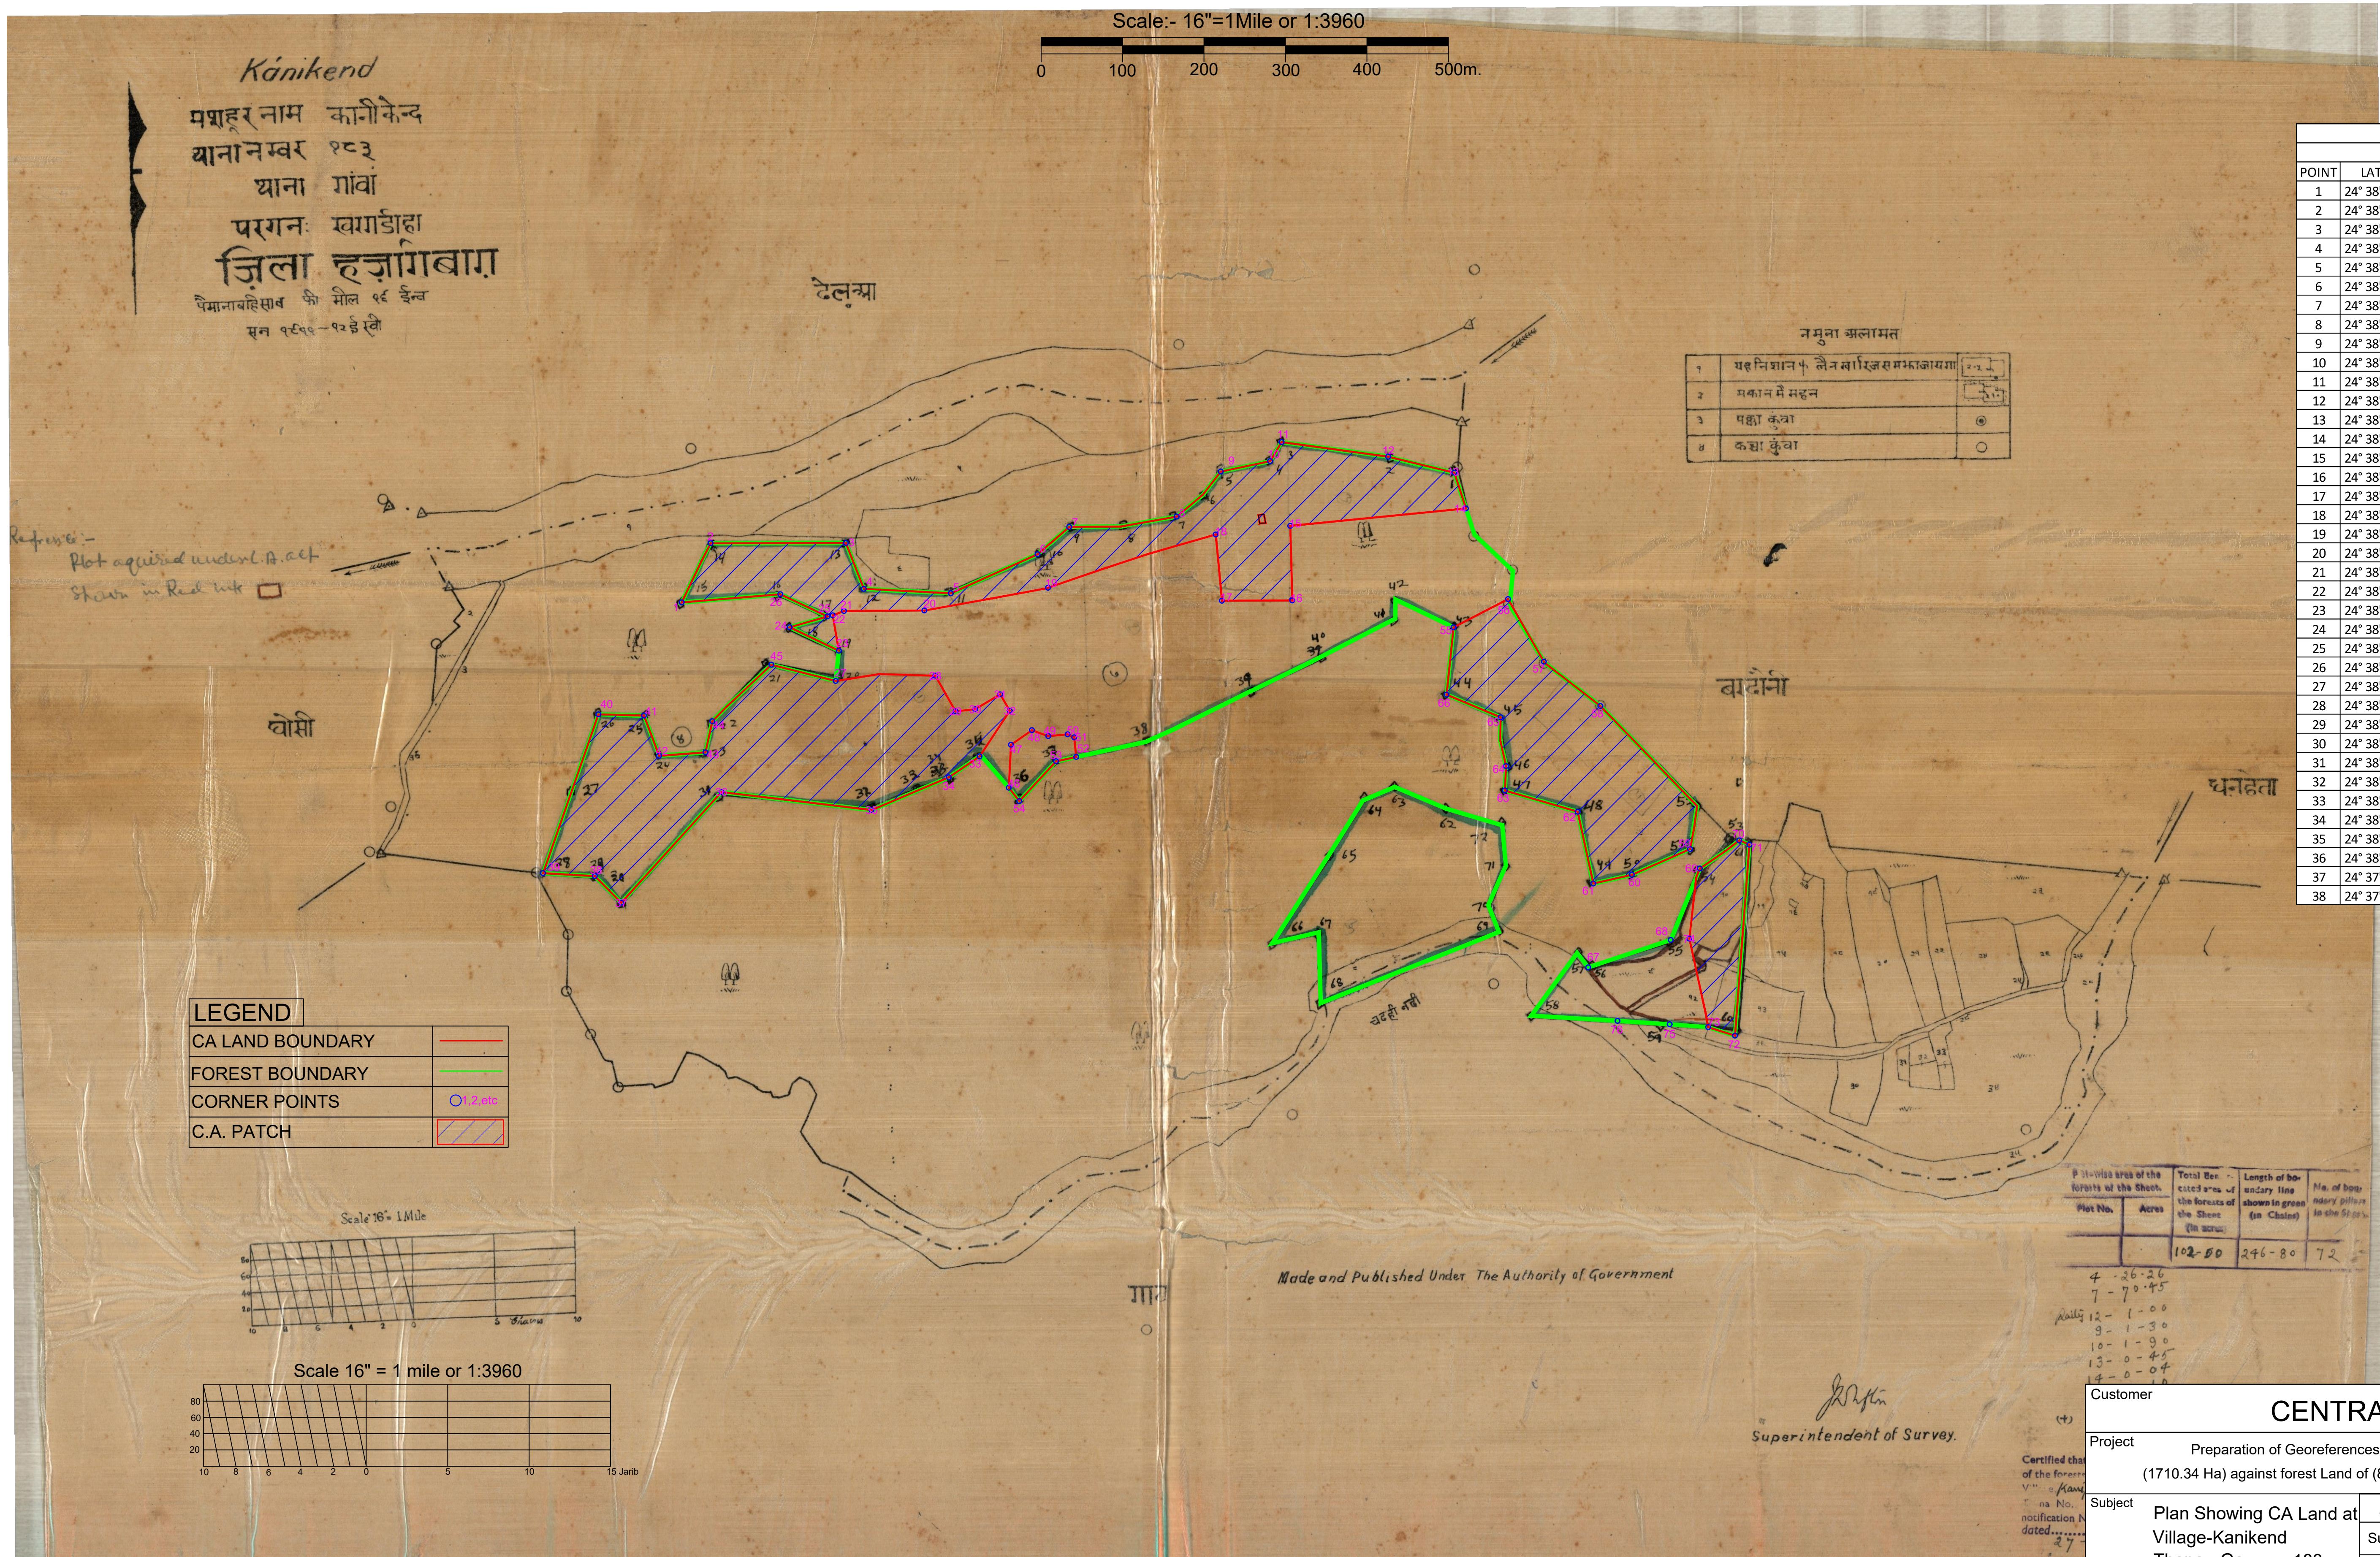

Plot -wise Location and area of CA Land										
Sl.No.	Plot No.	Village	Forest Range	Thana No.	Thana	District	Net Area(In ha.)	Perimeter(in Meter)	Gross area(in Ha.)	Perimeter(in Meter)
1	4, 7, 9, 12P, 13P, 15P, 11P, 10P	Kanikand	Gawan	183	Gawan	Giridih	20.39	5904.62	41.48	5455.42
				Total			20.39	5904.62	41.48	5455.42

DGPS SURVEY COORDINATES OF POINTS					
DATUM - WGS84					
POINT	LATITUDE	LONGITUDE	POINT	LATITUDE	LONGITUDE
1	24° 38' 09.15" N	85° 55' 24.72" E	39	24° 37' 57.84" N	85° 55' 18.37" E
2	24° 38' 11.82" N	85° 55' 26.13" E	40	24° 38' 04.55" N	85° 55' 21.11" E
3	24° 38' 11.68" N	85° 55' 32.04" E	41	24° 38' 04.27" N	85° 55' 23.11" E
4	24° 38' 09.68" N	85° 55' 32.89" E	42	24° 38' 02.64" N	85° 55' 23.61" E
5	24° 38' 09.48" N	85° 55' 36.79" E	43	24° 38' 02.60" N	85° 55' 25.57" E
6	24° 38' 11.07" N	85° 55' 40.69" E	44	24° 38' 03.88" N	85° 55' 25.86" E
7	24° 38' 12.19" N	85° 55' 42.11" E	45	24° 38' 06.58" N	85° 55' 28.73" E
8	24° 38' 12.60" N	85° 55' 46.93" E	46	24° 38' 00.78" N	85° 55' 38.90" E
9	24° 38' 14.77" N	85° 55' 49.13" E	47	24° 38' 02.55" N	85° 55' 38.98" E
10	24° 38' 15.05" N	85° 55' 51.03" E	48	24° 38' 03.10" N	85° 55' 39.84" E
11	24° 38' 15.86" N	85° 55' 51.45" E	49	24° 38' 02.92" N	85° 55' 40.65" E
12	24° 38' 15.23" N	85° 55' 56.18" E	50	24° 38' 02.99" N	85° 55' 41.53" E
13	24° 38' 14.37" N	85° 55' 59.11" E	51	24° 38' 02.87" N	85° 55' 41.82" E
14	24° 38' 12.86" N	85° 55' 59.44" E	52	24° 38' 02.33" N	85° 55' 41.92" E
15	24° 38' 12.20" N	85° 55' 52.02" E	53	24° 38' 02.13" N	85° 55' 41.01" E
16	24° 38' 09.14" N	85° 55' 52.10" E	54	24° 38' 00.23" N	85° 55' 39.37" E
17	24° 38' 09.14" N	85° 55' 48.95" E	55	24° 38' 07.85" N	85° 55' 58.84" E
18	24° 38' 11.86" N	85° 55' 48.68" E	56	24° 38' 08.75" N	85° 56' 01.06" E
19	24° 38' 09.67" N	85° 55' 41.06" E	57	24° 38' 06.25" N	85° 56' 02.64" E
20	24° 38' 08.78" N	85° 55' 35.60" E	58	24° 38' 04.10" N	85° 56' 05.20" E
21	24° 38' 08.77" N	85° 55' 32.00" E	59	24° 37' 59.83" N	85° 56' 09.18" E
22	24° 38' 08.60" N	85° 55' 31.49" E	60	24° 37' 57.86" N	85° 56' 08.82" E
23	24° 38' 07.15" N	85° 55' 31.69" E	61	24° 37' 56.47" N	85° 56' 04.36" E
24	24° 38' 08.12" N	85° 55' 29.56" E	62	24° 37' 59.57" N	85° 56' 04.04" E
25	24° 38' 08.52" N	85° 55' 31.36" E	63	24° 38' 00.57" N	85° 56' 00.66" E
26	24° 38' 09.47" N	85° 55' 29.14" E	64	24° 38' 01.65" N	85° 56' 00.99" E
27	24° 38' 05.91" N	85° 55' 31.62" E	65	24° 38' 03.87" N	85° 56' 00.68" E
28	24° 38' 05.82" N	85° 55' 35.88" E	66	24° 38' 04.89" N	85° 55' 58.10" E
29	24° 38' 04.36" N	85° 55' 36.81" E	67	24° 37' 53.04" N	85° 56' 04.33" E
30	24° 38' 04.46" N	85° 55' 37.69" E	68	24° 37' 54.11" N	85° 56' 07.76" E
31	24° 38' 05.07" N	85° 55' 38.81" E	69	24° 37' 57.05" N	85° 56' 09.05" E
32	24° 38' 04.40" N	85° 55' 39.24" E	70	24° 37' 58.22" N	85° 56' 10.81" E
33	24° 38' 02.22" N	85° 55' 37.71" E	71	24° 37' 58.05" N	85° 56' 11.27" E
34	24° 38' 01.29" N	85° 55' 36.53" E	72	24° 37' 50.19" N	85° 56' 10.69" E
35	24° 38' 00.27" N	85° 55' 33.06" E	73	24° 37' 50.53" N	85° 56' 09.48" E
36	24° 38' 00.97" N	85° 55' 26.30" E	74	24° 37' 54.17" N	85° 56' 08.60" E
37	24° 37' 56.38" N	85° 55' 21.83" E	75	24° 37' 49.97" N	85° 56' 09.22" E
38	24° 37' 57.72" N	85° 55' 20.69" E	76	24° 37' 50.98" N	85° 56' 06.06" E

Plot No.	Area	Total Area of the forest of the State (in Hectares)	Length of boundary line shown in green (in Chakras)	No. of boundary pillars in the State
4	26.26	102.80	246.80	7.2
7	70.45			
12	1.00			
9	1.30			
10	1.90			
13	0.45			
14	0.45			

Customer					
CENTRAL COALFIELDS LIMITED					
Project Preparation of Georeferences Boundary Map of Proposed CA Land (1710.34 Ha) against forest Land of (855.17Ha.) in Kotre Basantpur OCP,CCL					
Subject	Plan Showing CA Land at Village-Kanikend Thana:- Gawan - 183 Forest Range:- Gawan District: Giridih	Activity	Name	Designation	Signature
		Surveyed By	Nishant Kumar	Surveyor	
		Checked By	Suraj Dev Singh	Sr.Surveyor KBP	
M/S NAMAN ENTERPRISES ASHOK NAGAR, RANCHI		Approved By	Y. R. Reddy	G.M.Mining KBP	
		Scale :- 1:3960			
		Drawing No. - V-R/06/20/23			