
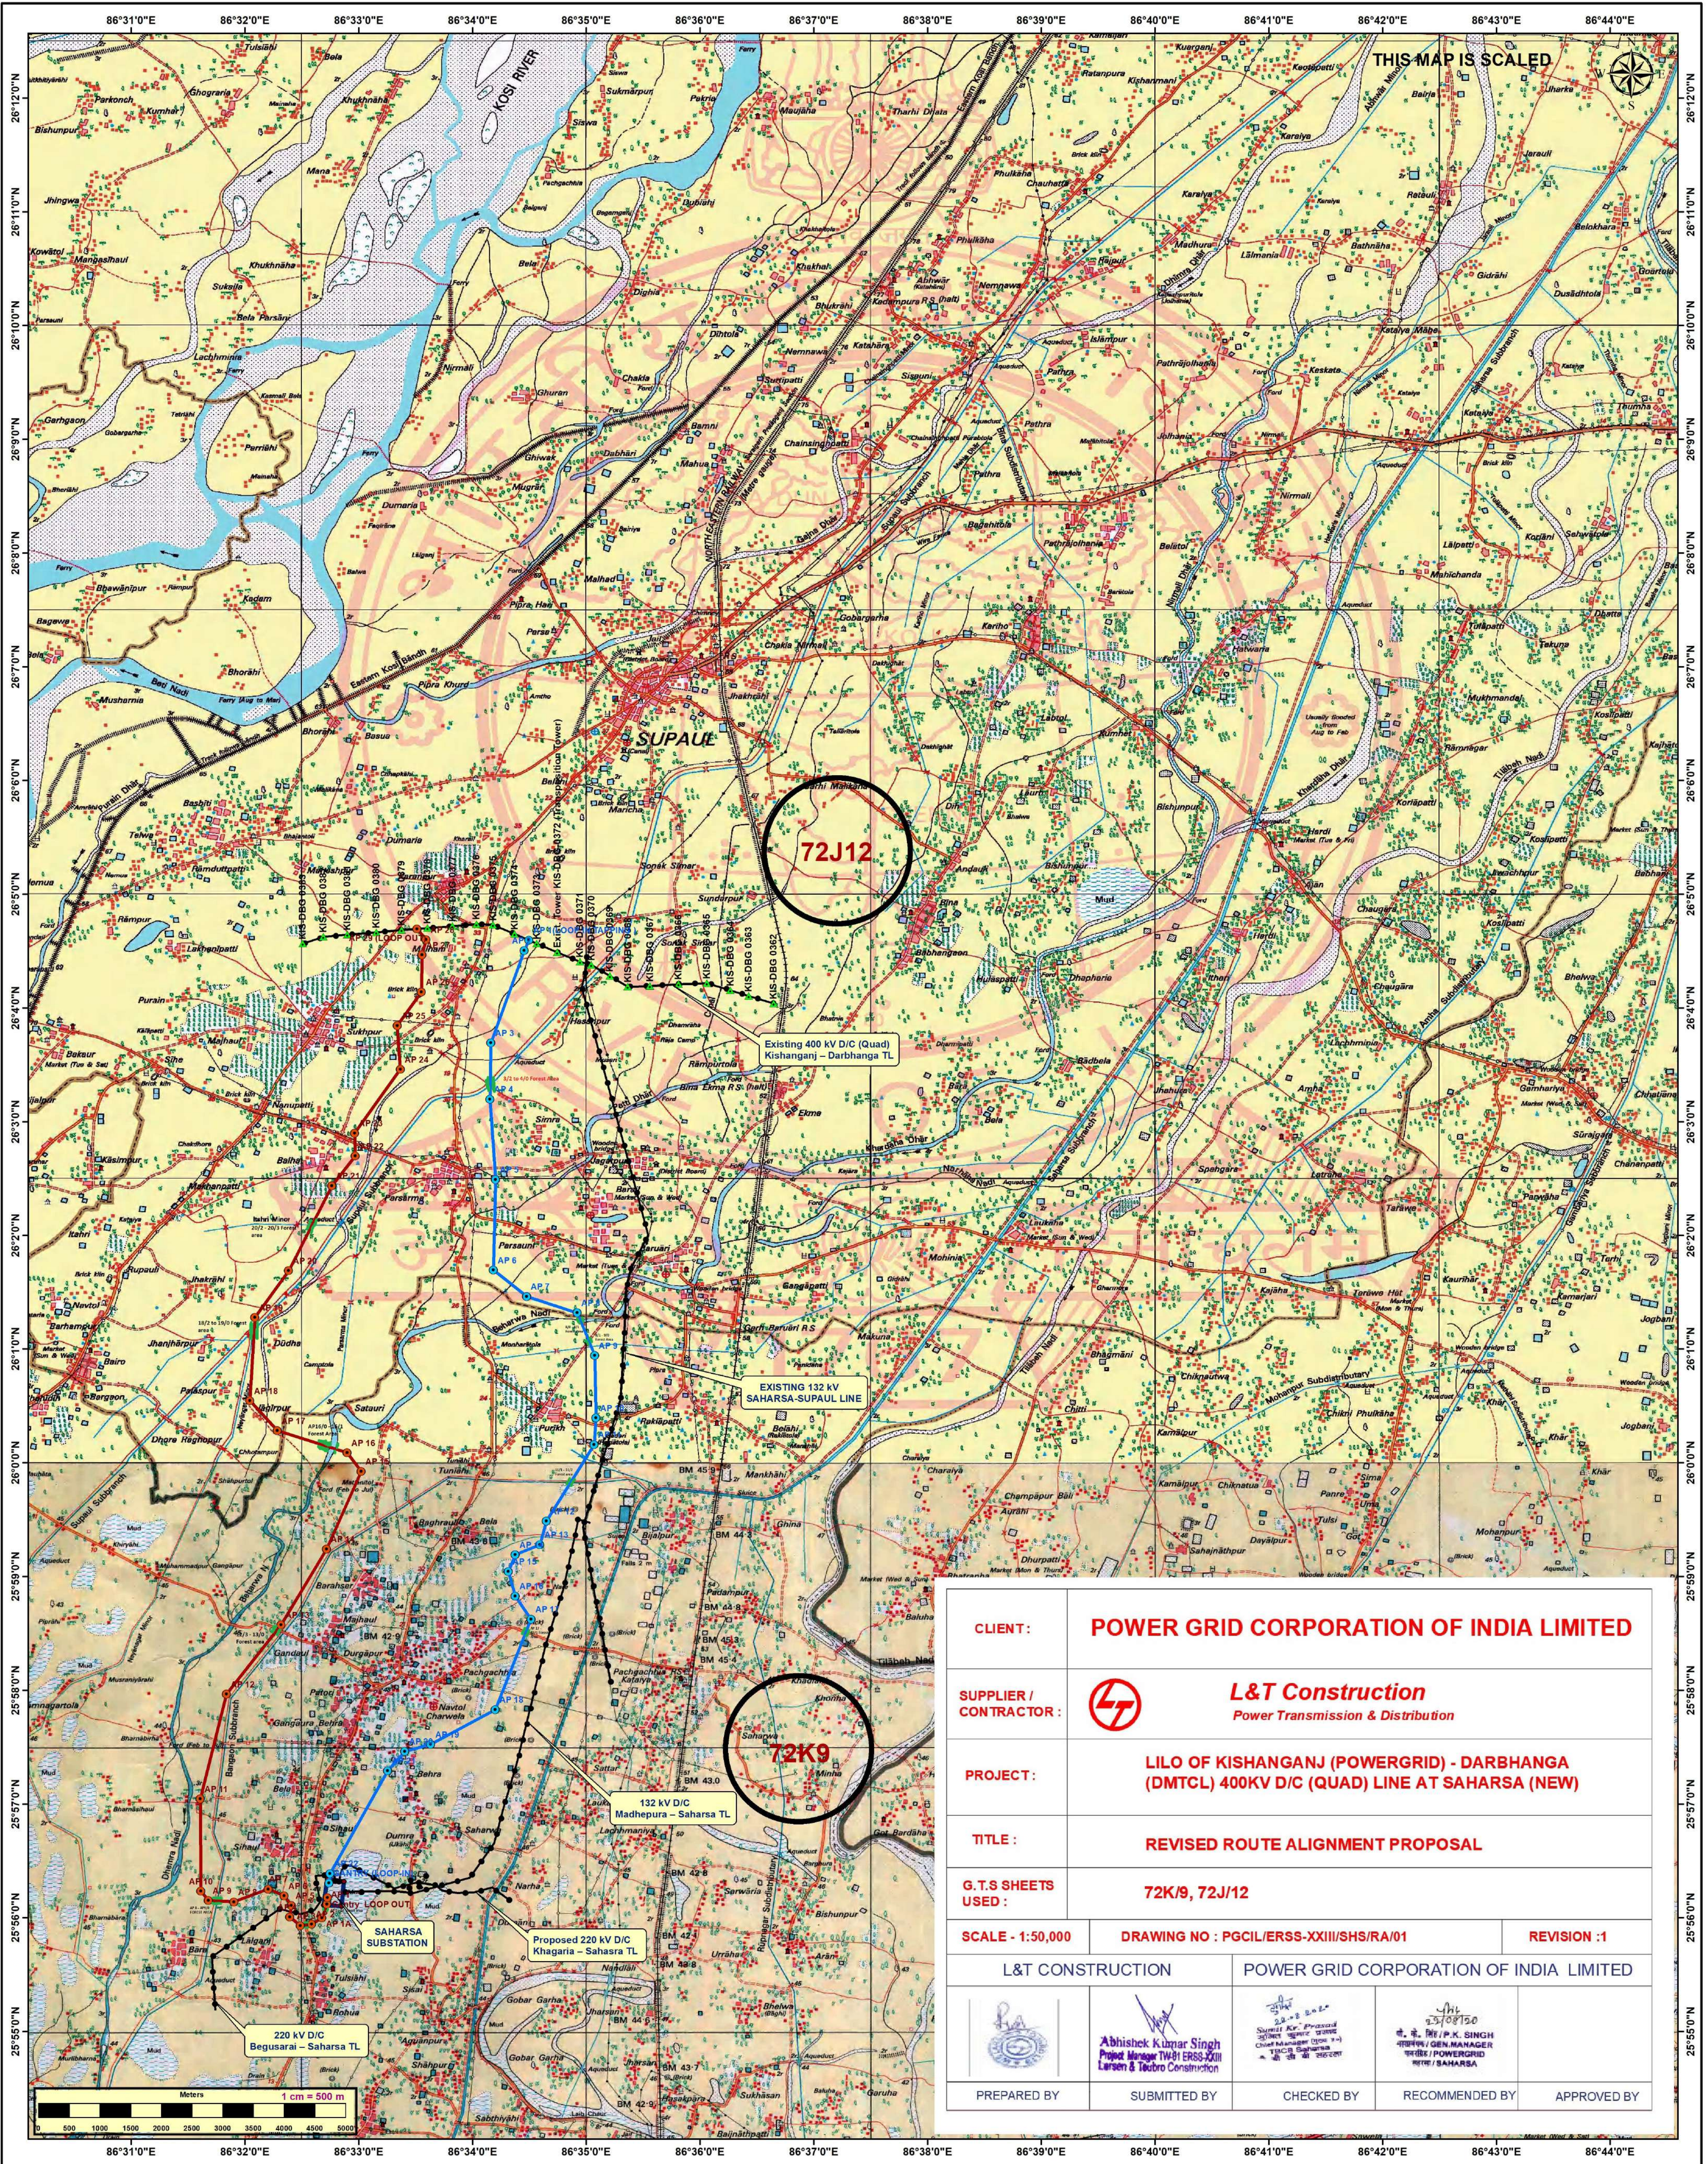


Route alignment map of LILO of Kishanganj (Powergrid) - Darbhanga (DMTCL) 400KV D/C (Quad) line at Saharsa new (Package-TW01)

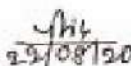

CLIENT :	POWER GRID CORPORATION OF INDIA LIMITED			
SUPPLIER / CONTRACTOR :		L&T Construction Power Transmission & Distribution		
PROJECT :	LILO OF KISHANGANJ (POWERGRID) - DARBHANGA (DMTCL) 400KV D/C (QUAD) LINE AT SAHARSA (NEW)			
TITLE :	REVISED ROUTE ALIGNMENT PROPOSAL			
G.T.S SHEETS USED :	72K/9, 72J/12			
SCALE : 1:50,000		DRAWING NO : PGCIL/ERSS-XXIII/SHS/RA/01		REVISION :1
L&T CONSTRUCTION		POWER GRID CORPORATION OF INDIA LIMITED		
	 Abhishek Kumar Singh Project Manager (TW-01) ERSS-XXIII Larsen & Toubro Construction	 Suptt. Engr. (Transmission) Chief Engineer (Transmission) TCSA, Saharsa न. के. सि. की संरक्षण	 न. के. सि. (P.K. SINGH) नियंत्रक / GEN.MANAGER नगर / POWERGRID बलार / SAHARSA	
PREPARED BY	SUBMITTED BY	CHECKED BY	RECOMMENDED BY	APPROVED BY

MAP SCALE
1:50000

PROJECTION : UTM
DATUM : WGS 84
ZONE : 45

THIS MAP IS SCALED
MAP PRINT SIZE : A1

Legend

- AP LOOP-IN (ROUTE-1)
- AP LOOP-OUT (ROUTE-1)
- EXISTING POWERLINE
- LOOP-IN (ROUTE-1)
- LOOP-OUT (ROUTE-1)
- SS-BOUNDARY