
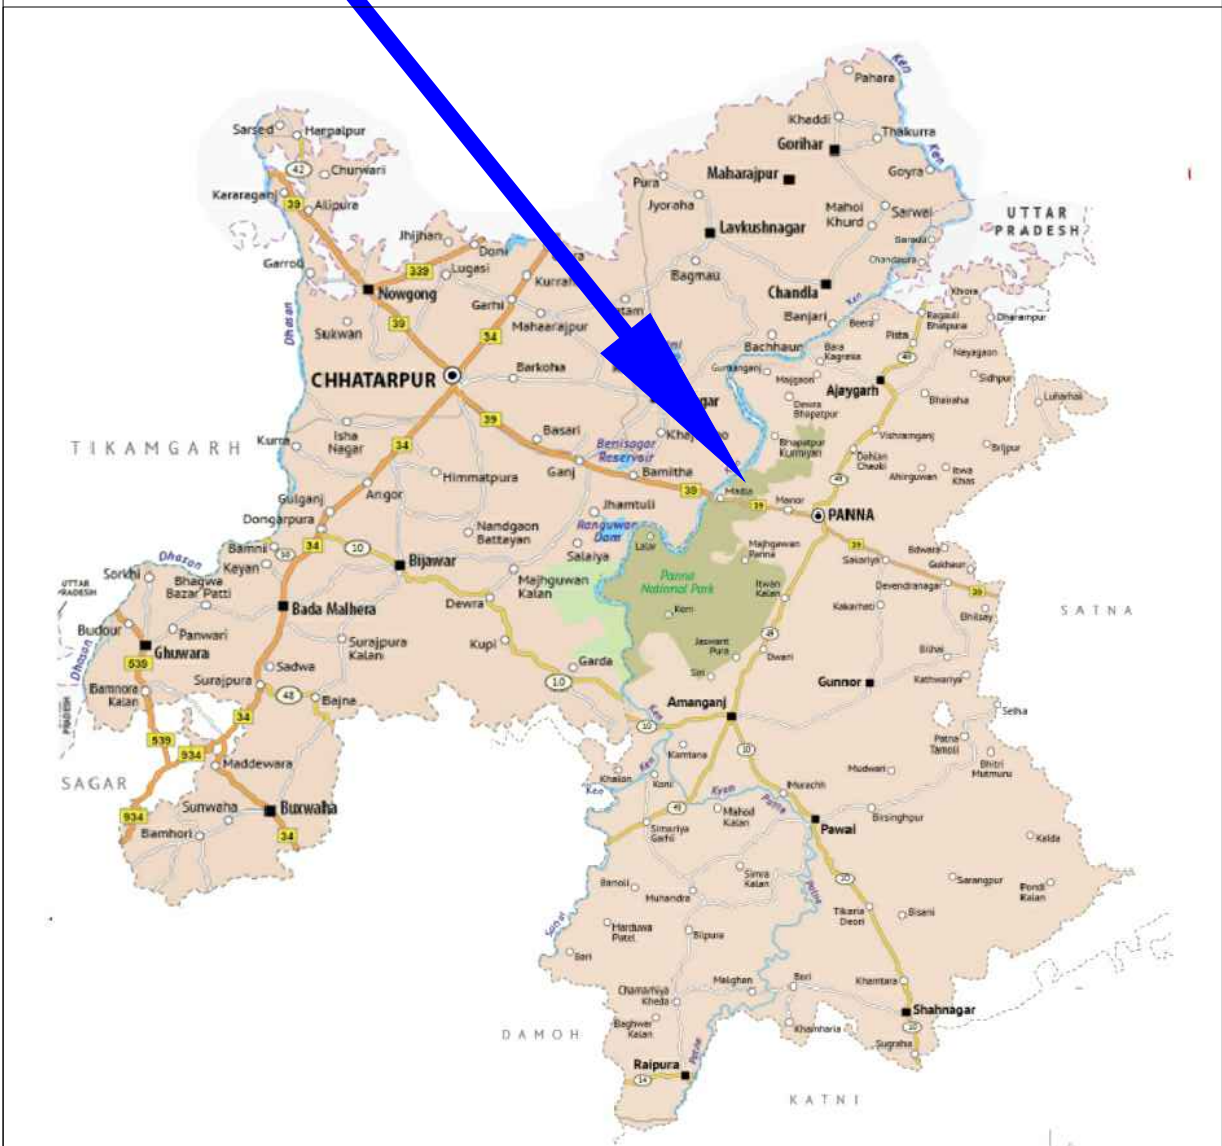
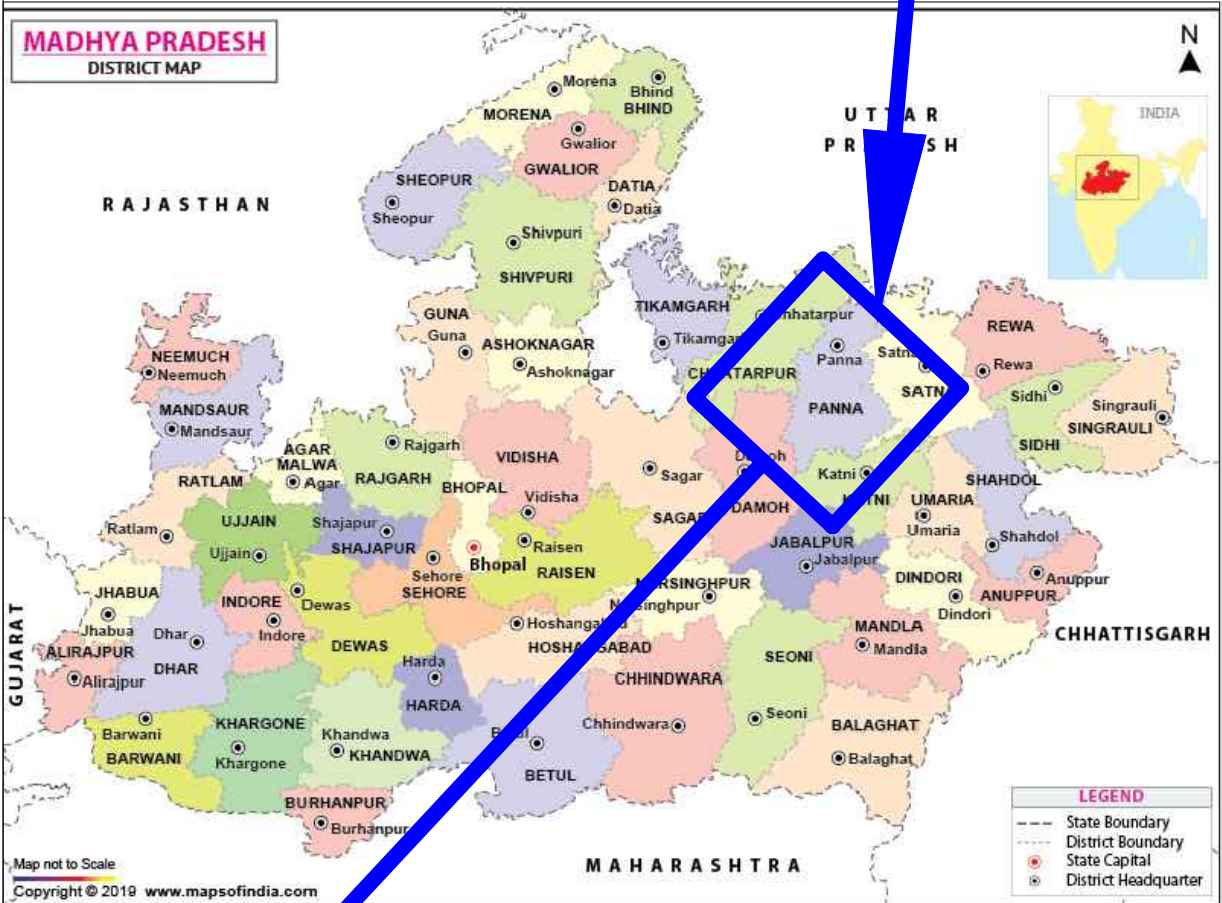


← TO GULGANJ

TO KATNI →

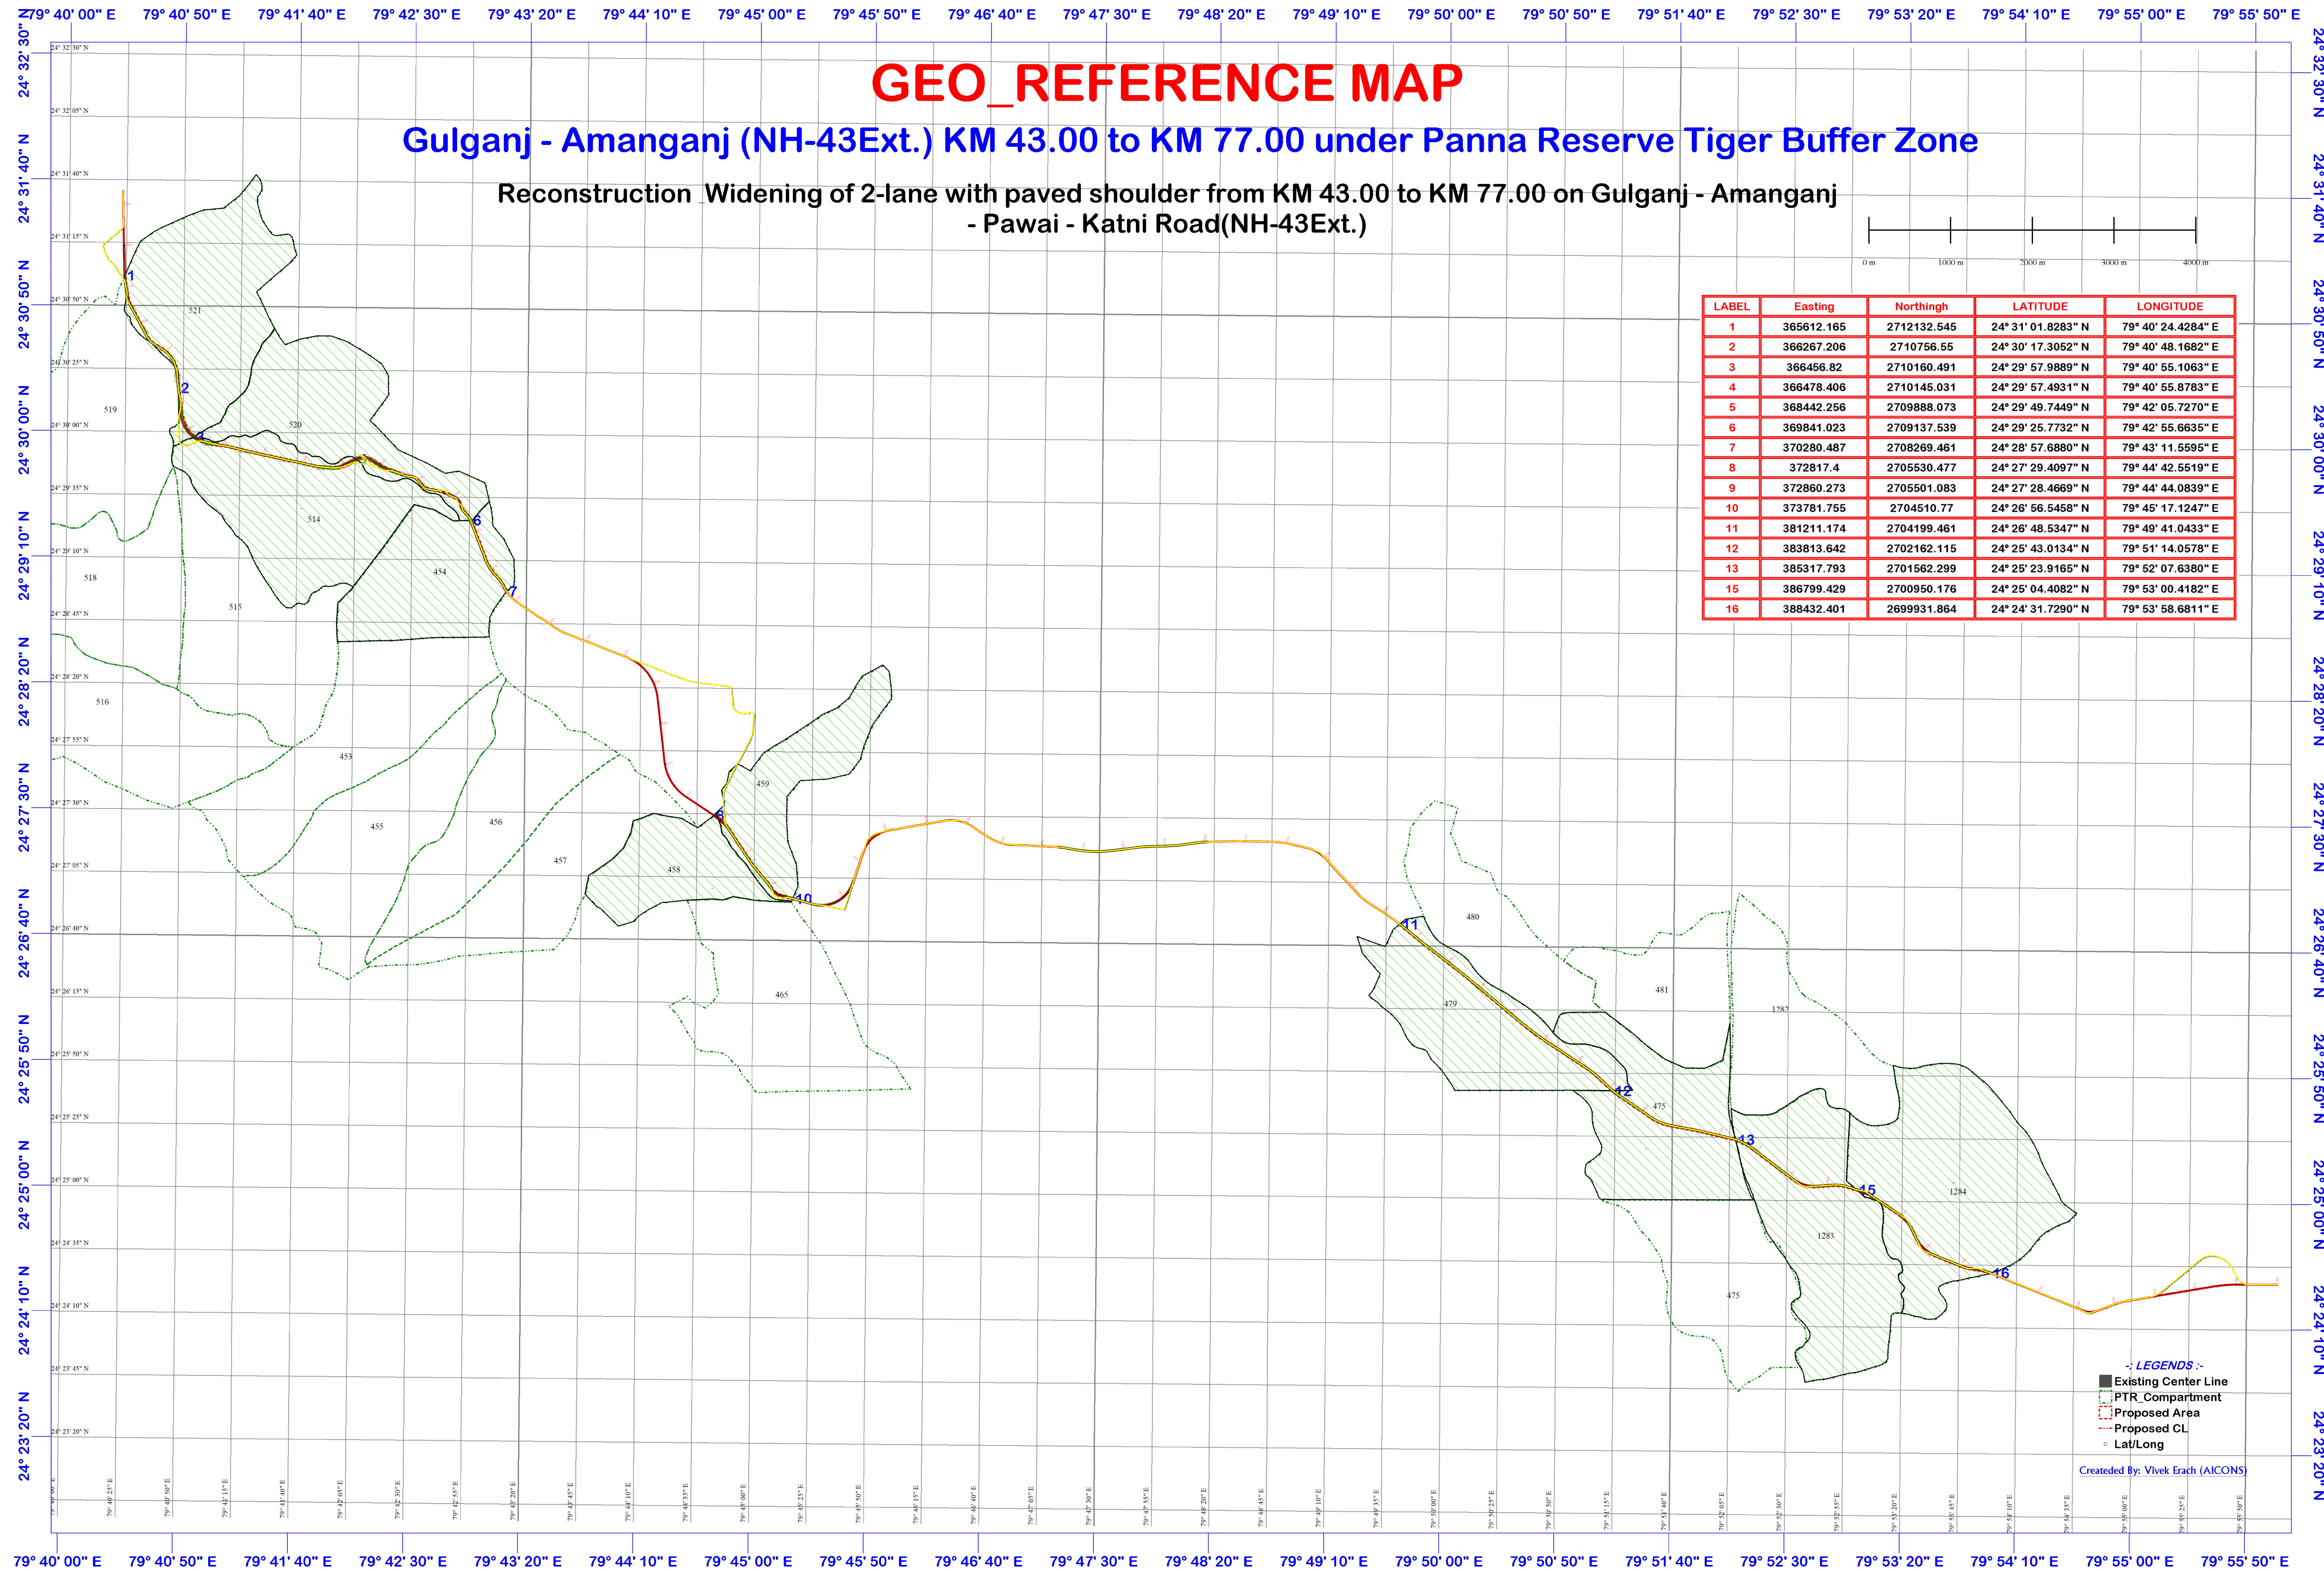

Proposed Area
Forest Land
EXISTING CENTER LINE
PROPOSED CENTER LINE

Map Showing of the CORE & BUFFER Zone of Panna Tiger Reserve
Print Paper Size - ISO A0 (841.00 X 1189.00 MM) Scale - 1:30,000

CONSULTANT :



KAWARE & JAWADE PROJECTS PVT. LTD.
Shivam, 16 NIT Layout, Ravi Nagar, Nagpur 440 033 (M.H.), India
Tel: 91 712 2556402, 2557031 Fax: 91 712 2556403
Email: contact@knjprojects.com Web: www.knjprojects.com

CLIENT :

MPPWD (NH), Bhopal, Madhya Pradesh




PROJECT TITLE :

**CONSULTANCY SERVICES FOR PREPARATION OF DETAILED PROJECT
REPORT OF NEWLY DECLARED NHs FOR UP-GRADATION TO TWO
LANES WITH PAVED SHOULDER / FOUR LANE CONFIGURATIONS.**

REV	DATE	DRAWN BY	CHECKED BY	APPROVED BY	DRAWING TITLE :-
R-0	2021	A.W.	A.S.	V.M.	GULGANJ - AMANGANJ - PAWAI - KATNI ROAD NH- 43E PKG-V: From CH. 43+00 to CH. 77+00 Near Barana River (Kupi Village) to Ken River (Near Amanganj) PANNA TIGER RESERVE FOREST LAND DIVERSION BUFFER ZONE DRAWING NO :- K&J/MPRDC/GAPK/PKG-V
DGN.		NAME	SIG.		
DRAWN					
CHECKED					
APPROVED					

← TO GULGANJ

TO KATNI →

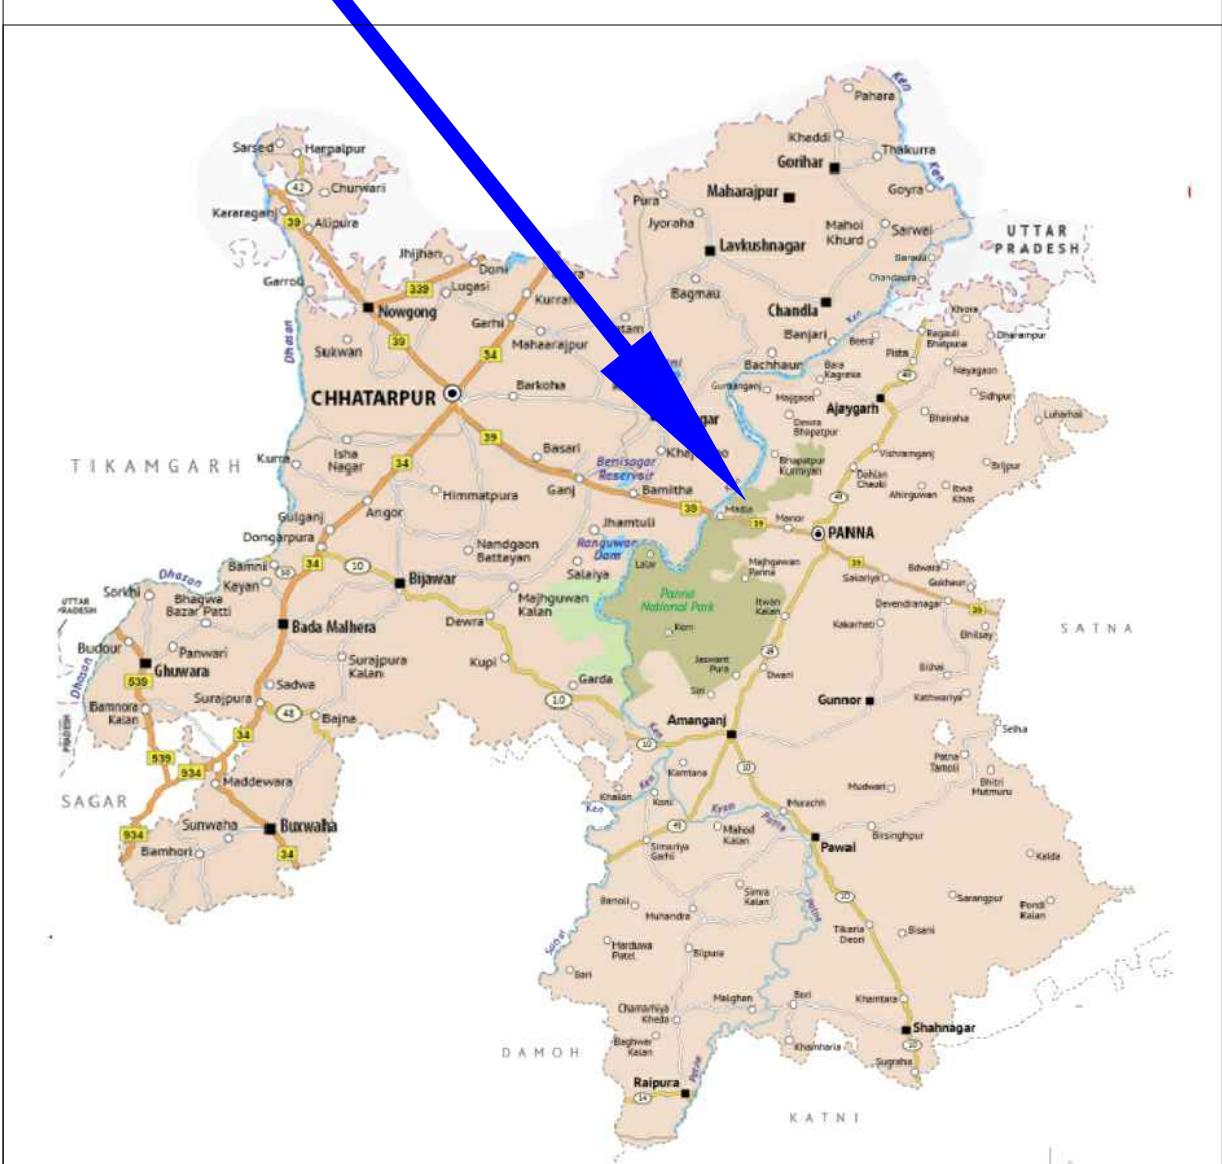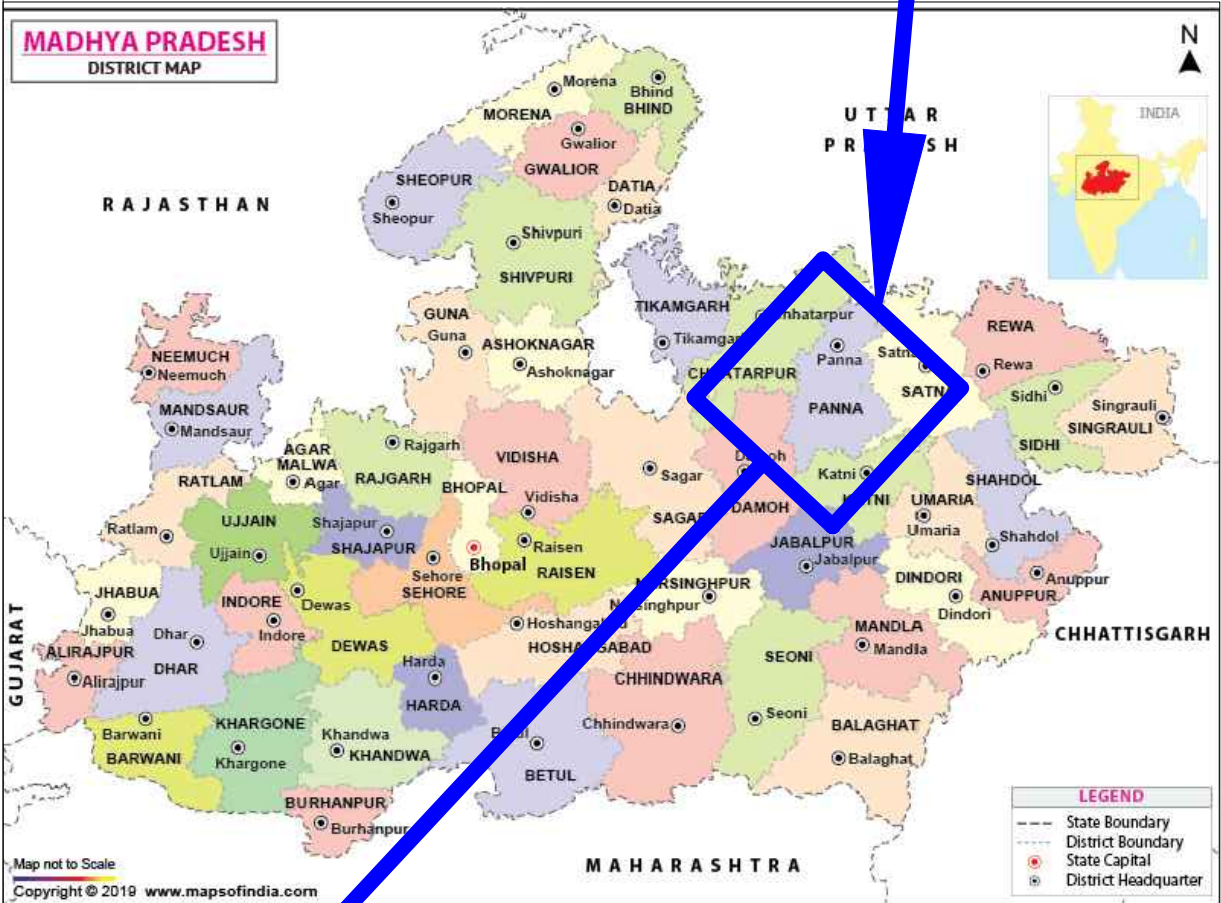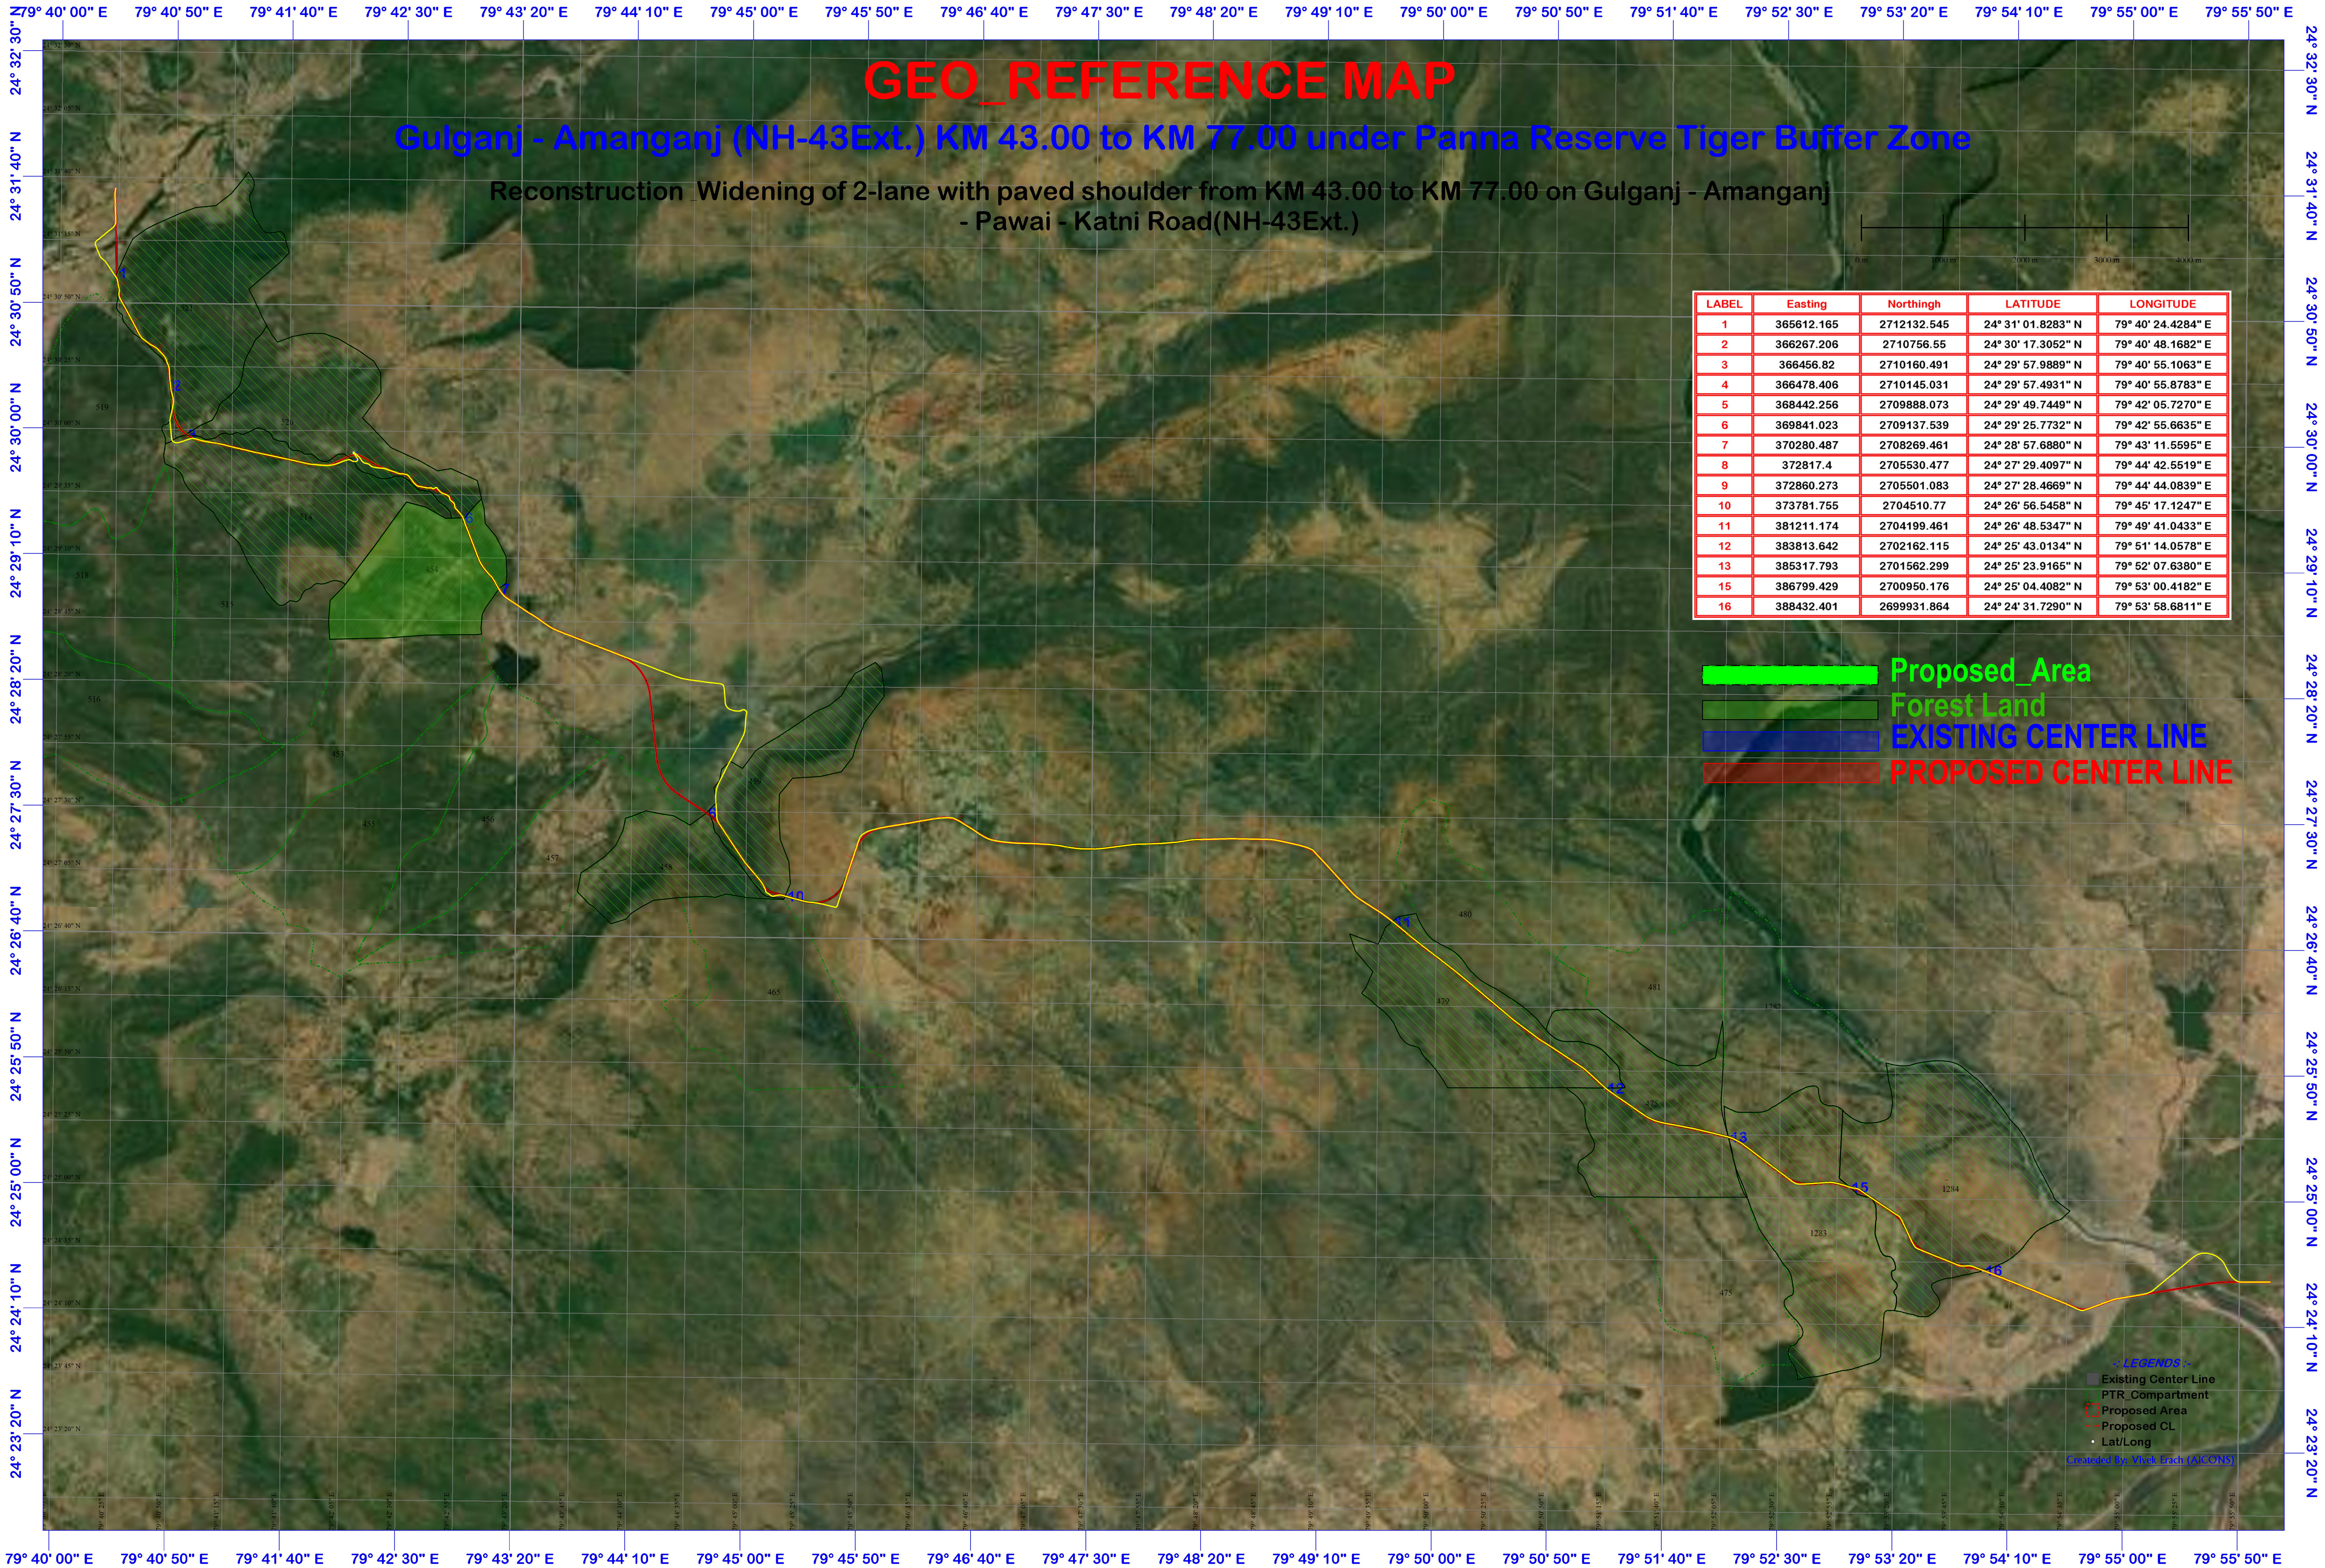

Map Showing of the CORE & BUFFER Zone of Panna Tiger Reserve
Print Paper Size - ISO A0 (841.00 X 1189.00 MM) Scale - 1:30,000

CONSULTANT :



KAWARE & JAWADE PROJECTS PVT. LTD.
Shivam, 16 NIT Layout, Ravi Nagar, Nagpur 440 033 (M.H.), India
Tel: 91 712 2556402, 2557031 Fax: 91 712 2556403
Email: contact@knjprojects.com Web: www.knjprojects.com





CLIENT :

MPPWD (NH), Bhopal, Madhya Pradesh

PROJECT TITLE :

**CONSULTANCY SERVICES FOR PREPARATION OF DETAILED PROJECT
REPORT OF NEWLY DECLARED NHs FOR UP-GRADATION TO TWO
LANES WITH PAVED SHOULDER / FOUR LANE CONFIGURATIONS.**

REV	DATE	DRAWN BY	CHECKED BY	APPROVED BY	DRAWING TITLE :-
R-0	2021	A.W.	A.S.	V.M.	GULGANJ - AMANGANJ - PAWAI - KATNI ROAD NH- 43E PKG-V: From CH. 43+00 to CH. 77+00 Near Barana River (Kupi Village) to Ken River (Near Amanganj) PANNA TIGER RESERVE FOREST LAND DIVERSION BUFFER ZONE DRAWING NO :- K&J/MPRDC/GAPK/PKG-V
DGN.		NAME	SIG.		
DRAWN					
CHECKED					
APPROVED					

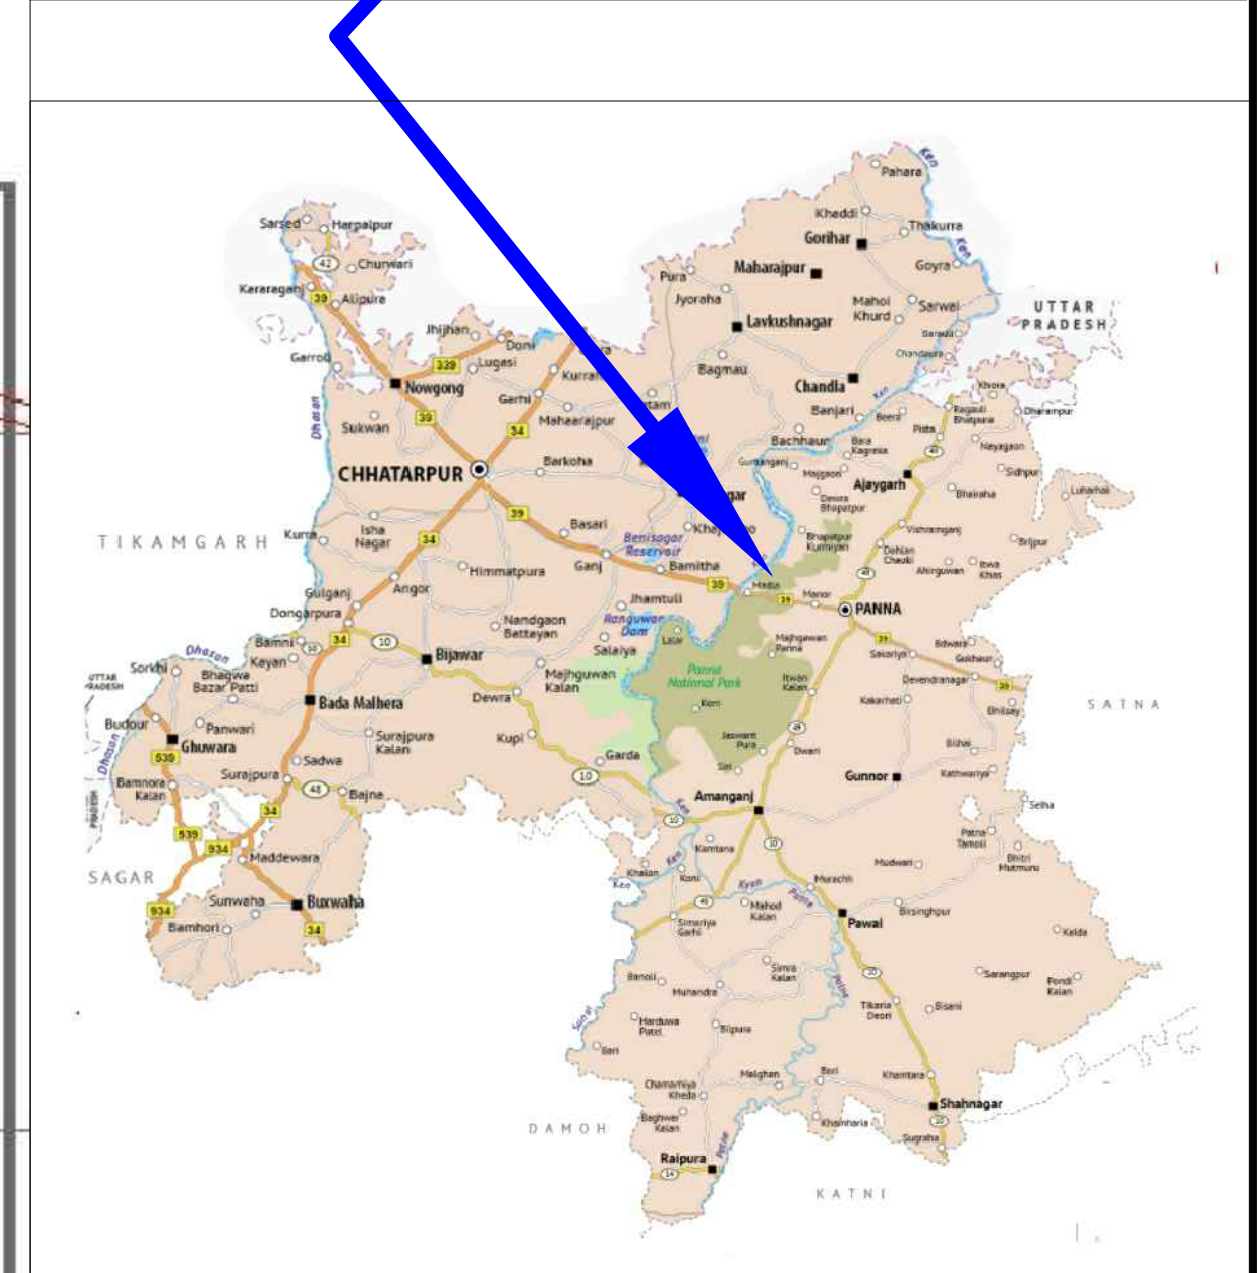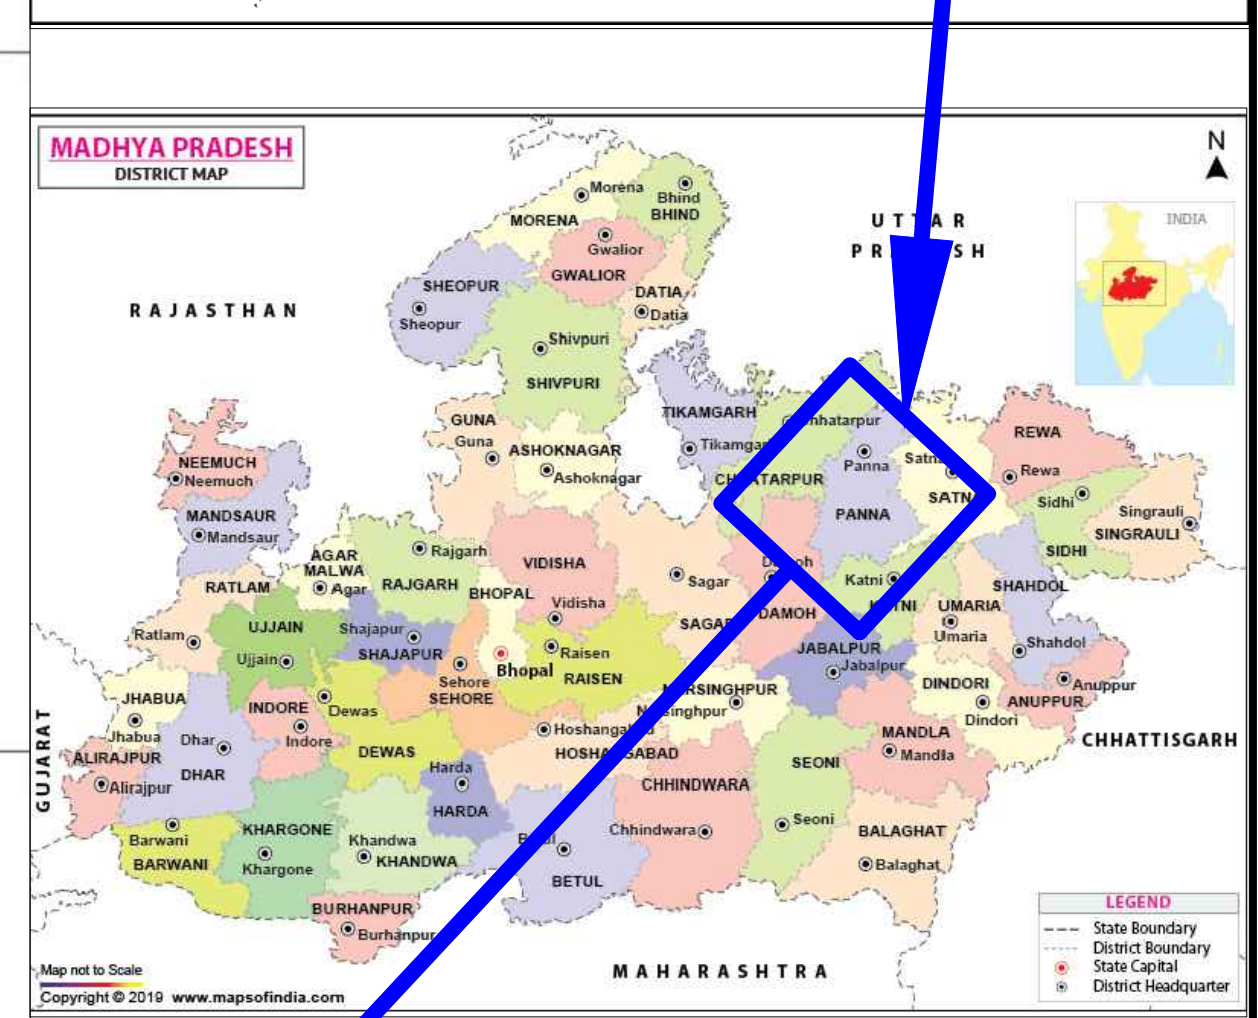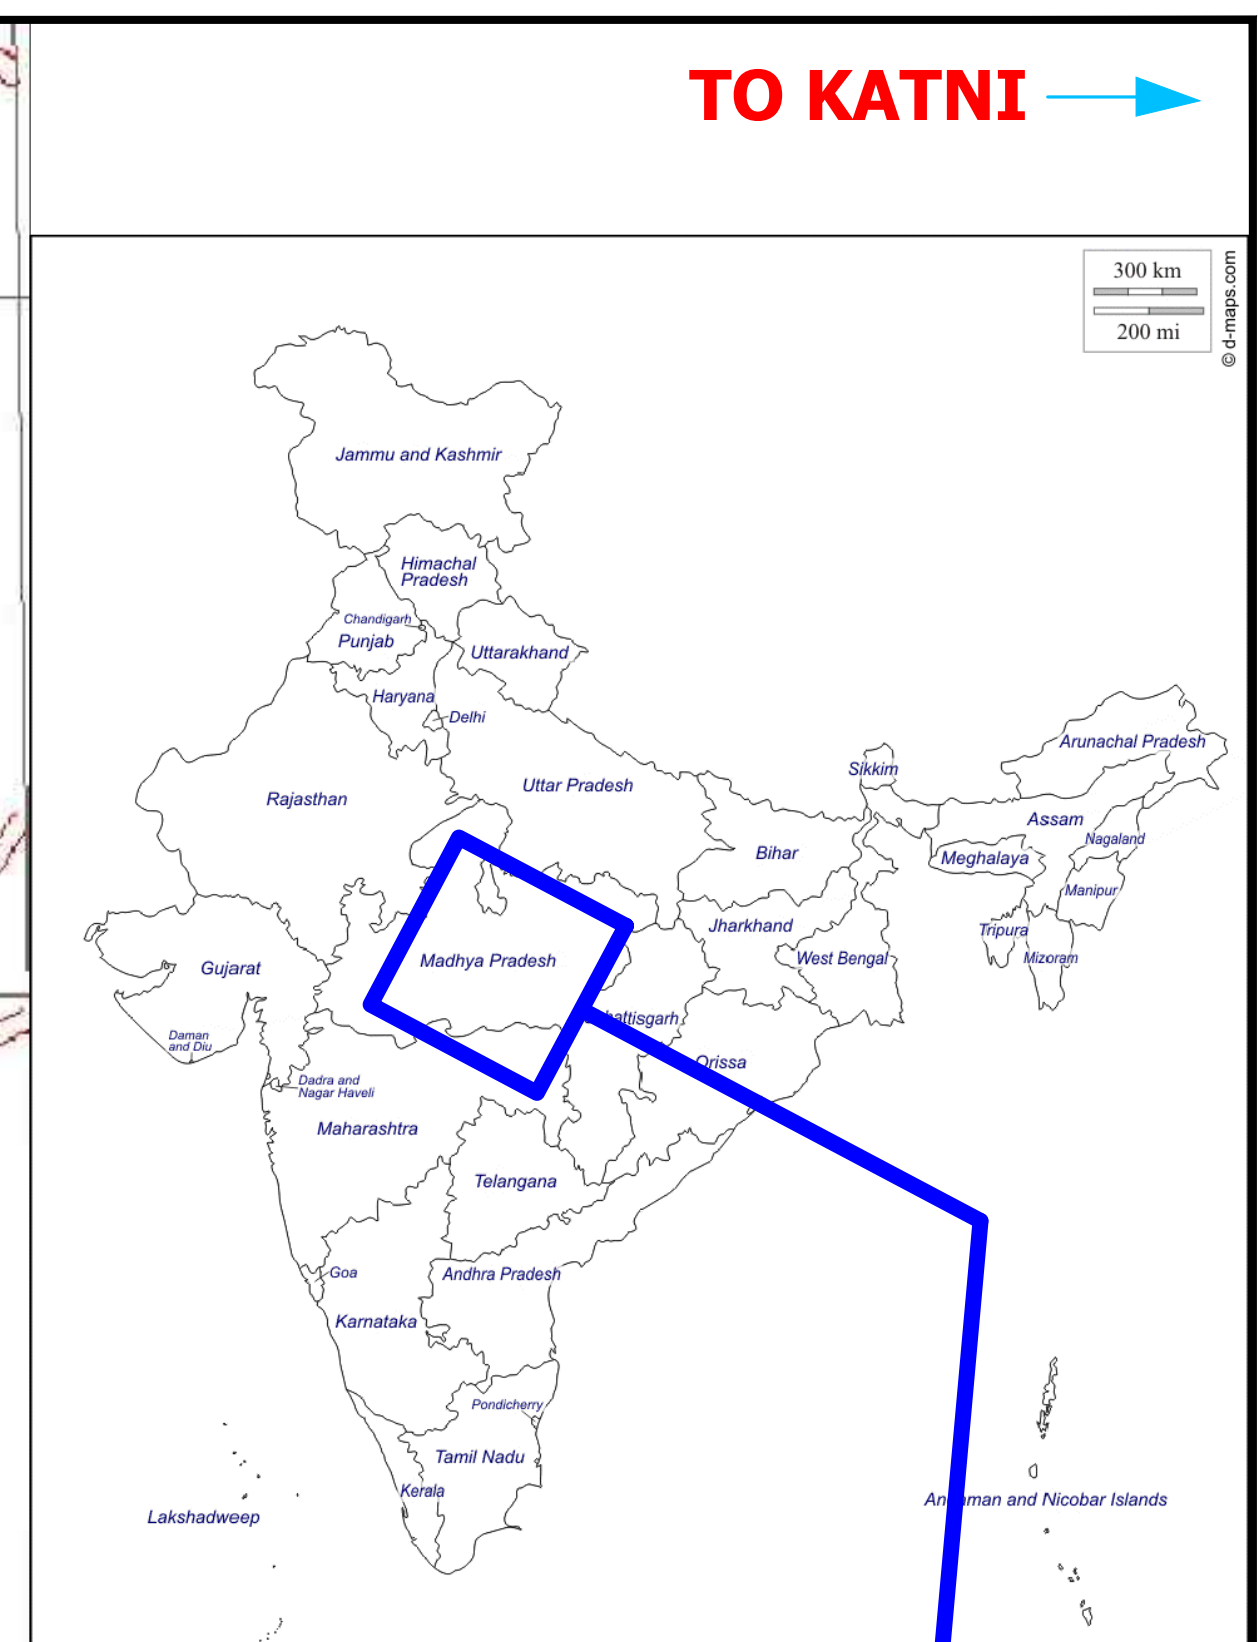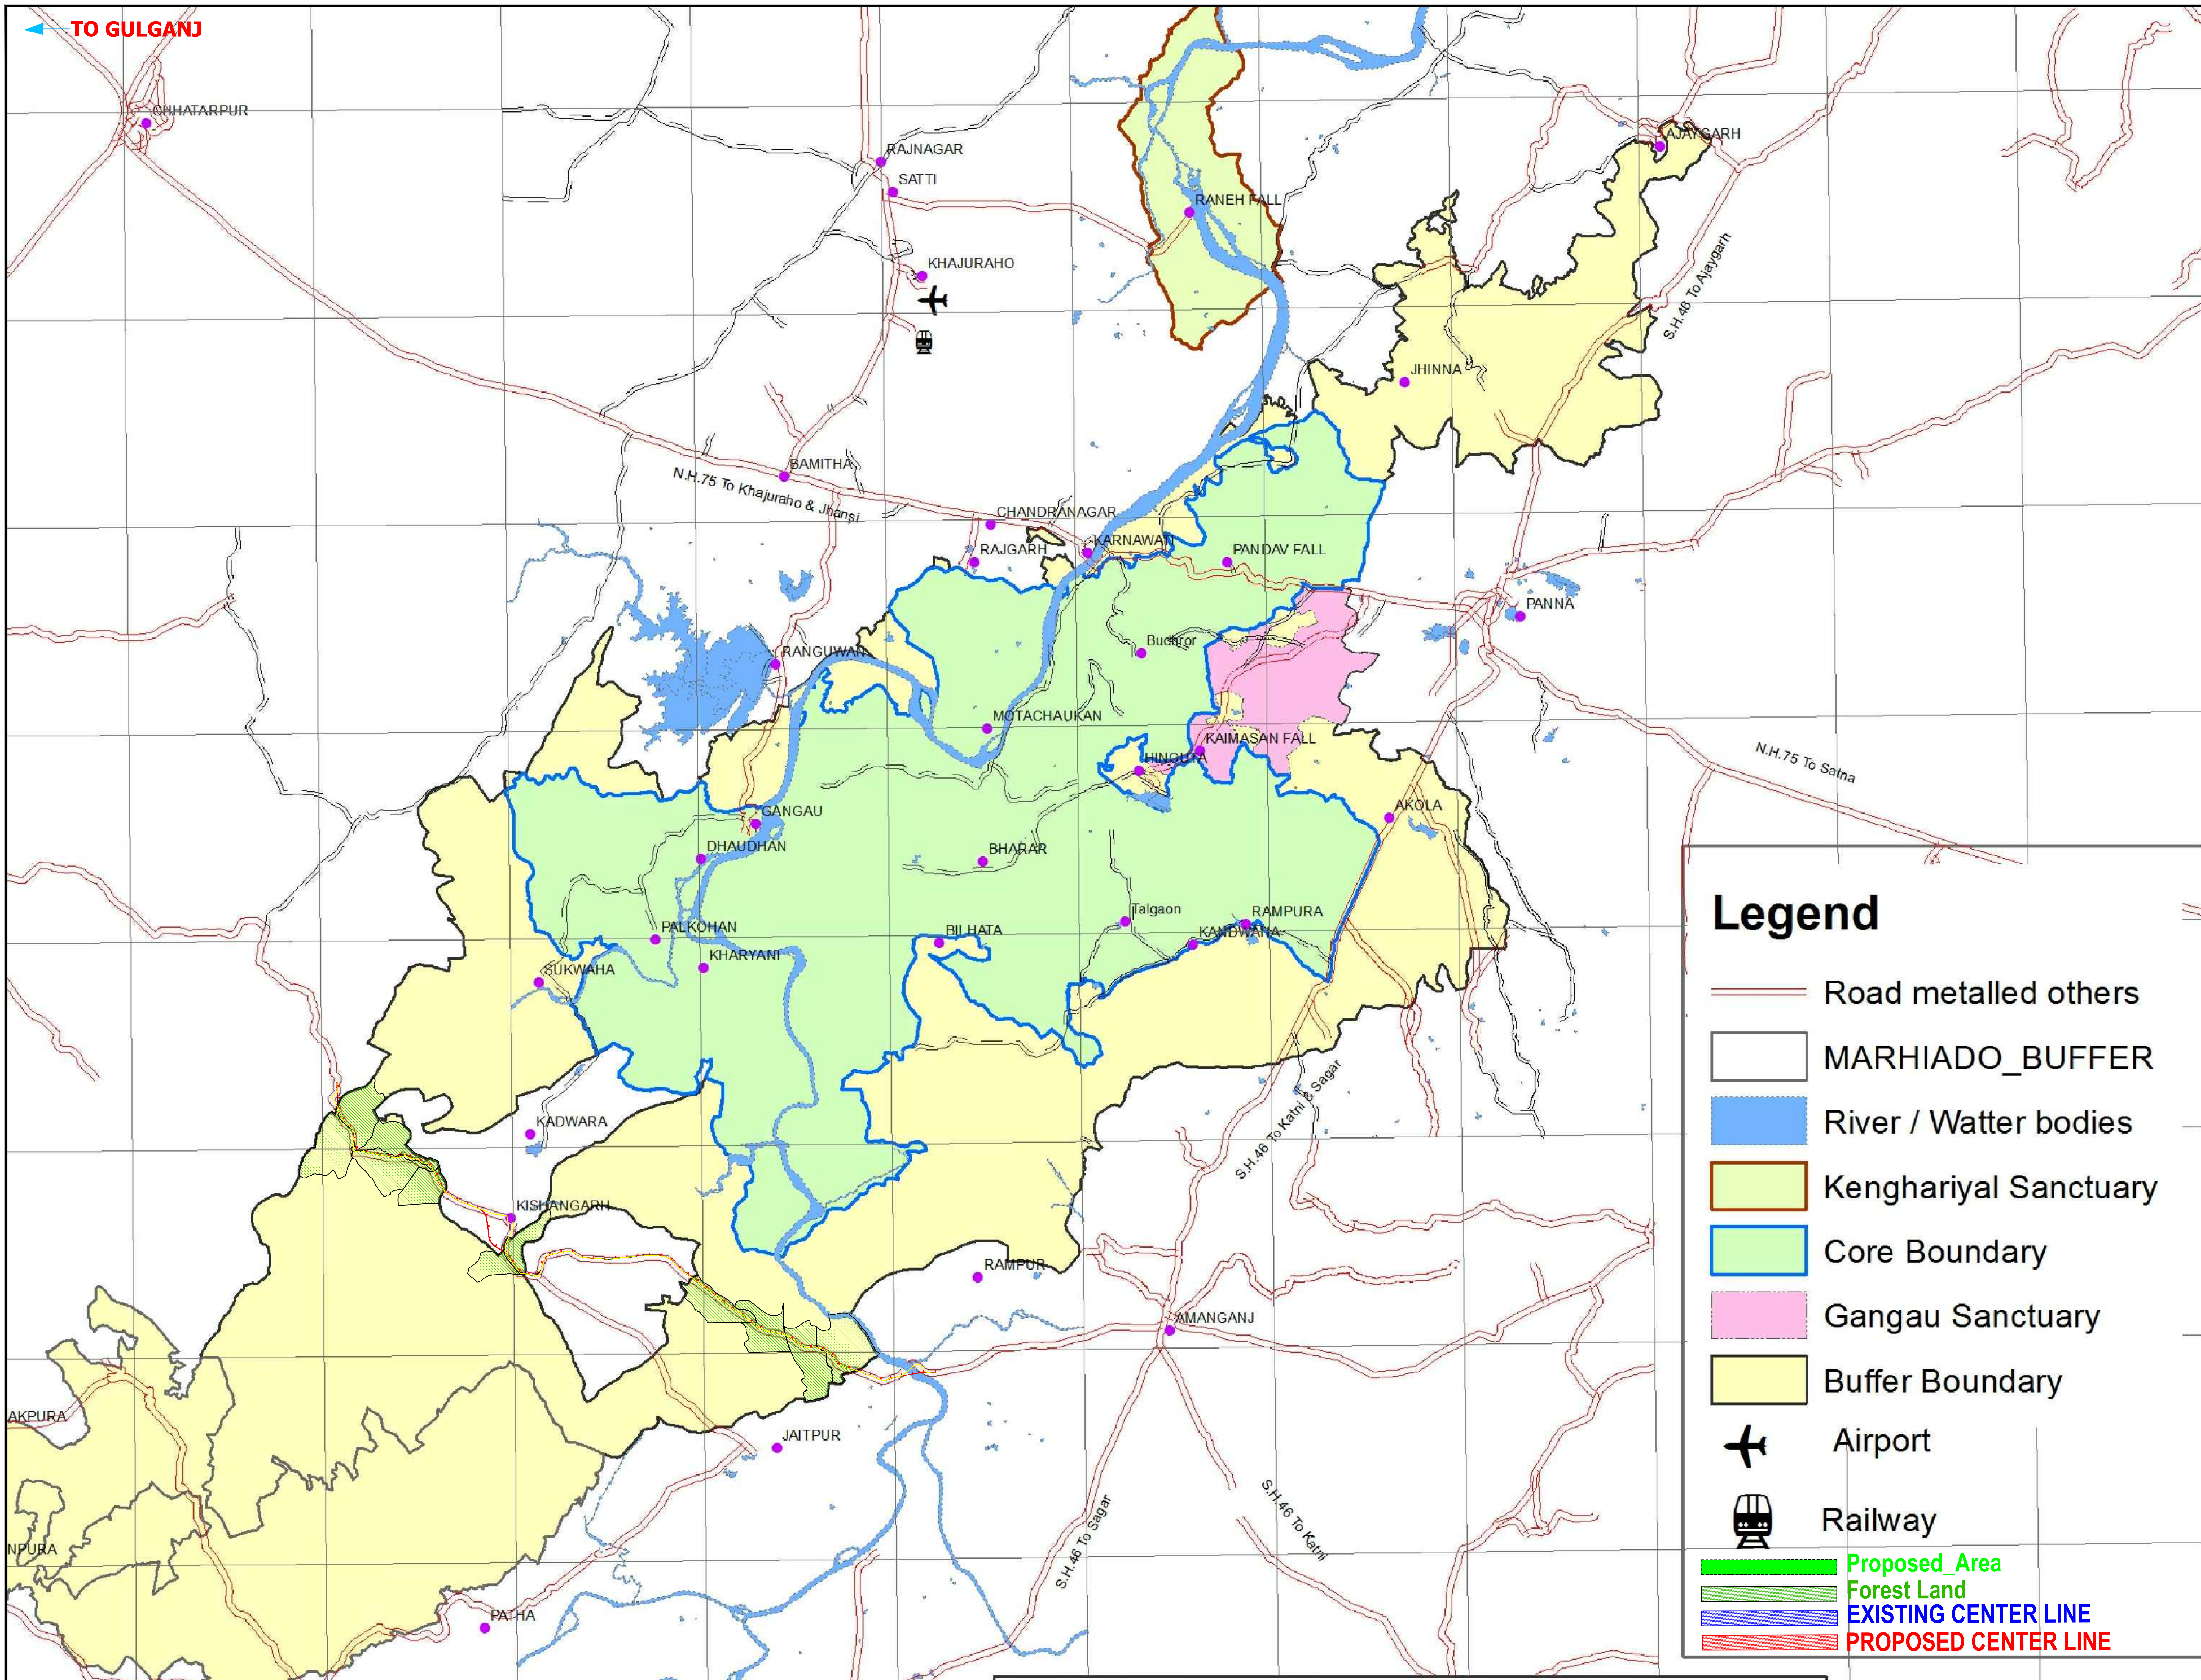

Legend

- Road metalled others
- MARHIADO_BUFFER
- River / Watter bodies
- Kenghariyal Sanctuary
- Core Boundary
- Gangau Sanctuary
- Buffer Boundary
- Airport
- Railway
- Proposed Area
- Forest Land
- EXISTING CENTER LINE
- PROPOSED CENTER LINE

CONSULTANT :

KAWARE & JAWADE PROJECTS PVT. LTD.
Shivam, 16 NIT Layout, Ravi Nagar, Nagpur 440 033 (M.H.), India
Tel: 91 712 2556402, 2557031 Fax: 91 712 2556403
Email: contact@knjprojects.com Web: www.knjprojects.com

CLIENT :

MPPWD (NH), Bhopal, Madhya Pradesh

PROJECT TITLE :

CONSULTANCY SERVICES FOR PREPARATION OF DETAILED PROJECT REPORT OF NEWLY DECLARED NHs FOR UP-GRADATION TO TWO LANES WITH PAVED SHOULDER / FOUR LANE CONFIGURATIONS.

REV	DATE	DRAWN BY	CHECKED BY	APPROVED BY
R-0	2021	A.W.	A.S.	V.M.

DGN.	NAME	SIG.
DRAWN		
CHECKED		
APPROVED		

DRAWING TITLE :-
GULGANJ - AMANGANJ - PAWAI - KATNI ROAD NH- 43E
PKG-V: From CH. 43+00 to CH. 77+00
Near Barana River (Kupi Village) to Ken River (Near Amanganj)
PANNA TIGER RESERVE
FOREST LAND DIVERSION BUFFER ZONE
DRAWING NO :-
K&J/MPRDC/GAPK/PKG-V