



DGPR DRAWING FOR WORK OF CONSTRUCTION OF KADUGUDI GLR (GROUND LEVEL RESERVOIR) AND UNDERGROUND PIPE LINE IN 2.4281 Ha OF FOREST LAND AT KADUGUDI PLANTATION VILLAGE, SY. NO. 1/P, BIDARAHALLI HOBALI, BENGALURU EAST TALUK, BENGALURU URBAN DISTRICT, UNDER CONTRACT PACKAGE - 12 OF CAUVERY WATER SUPPLY SCHEME STAGE - V PROJECT IN FAVOR OF BENGALURU WATER SUPPLY & SEWERAGE BOARD.

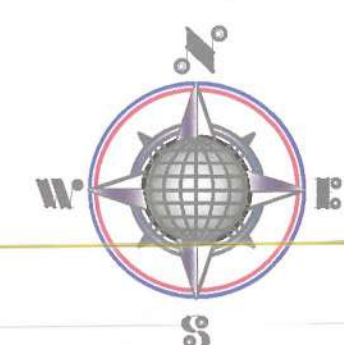

SCALE : 1:7920
INDEX

SYMBOL	DESCRIPTION
---	Village Boundary
----	Existing Roads
---	Proposed Project area in Forest Land
---	Proposed Project area in Non Forest Land
A-01	DGPS Points of Forest Land

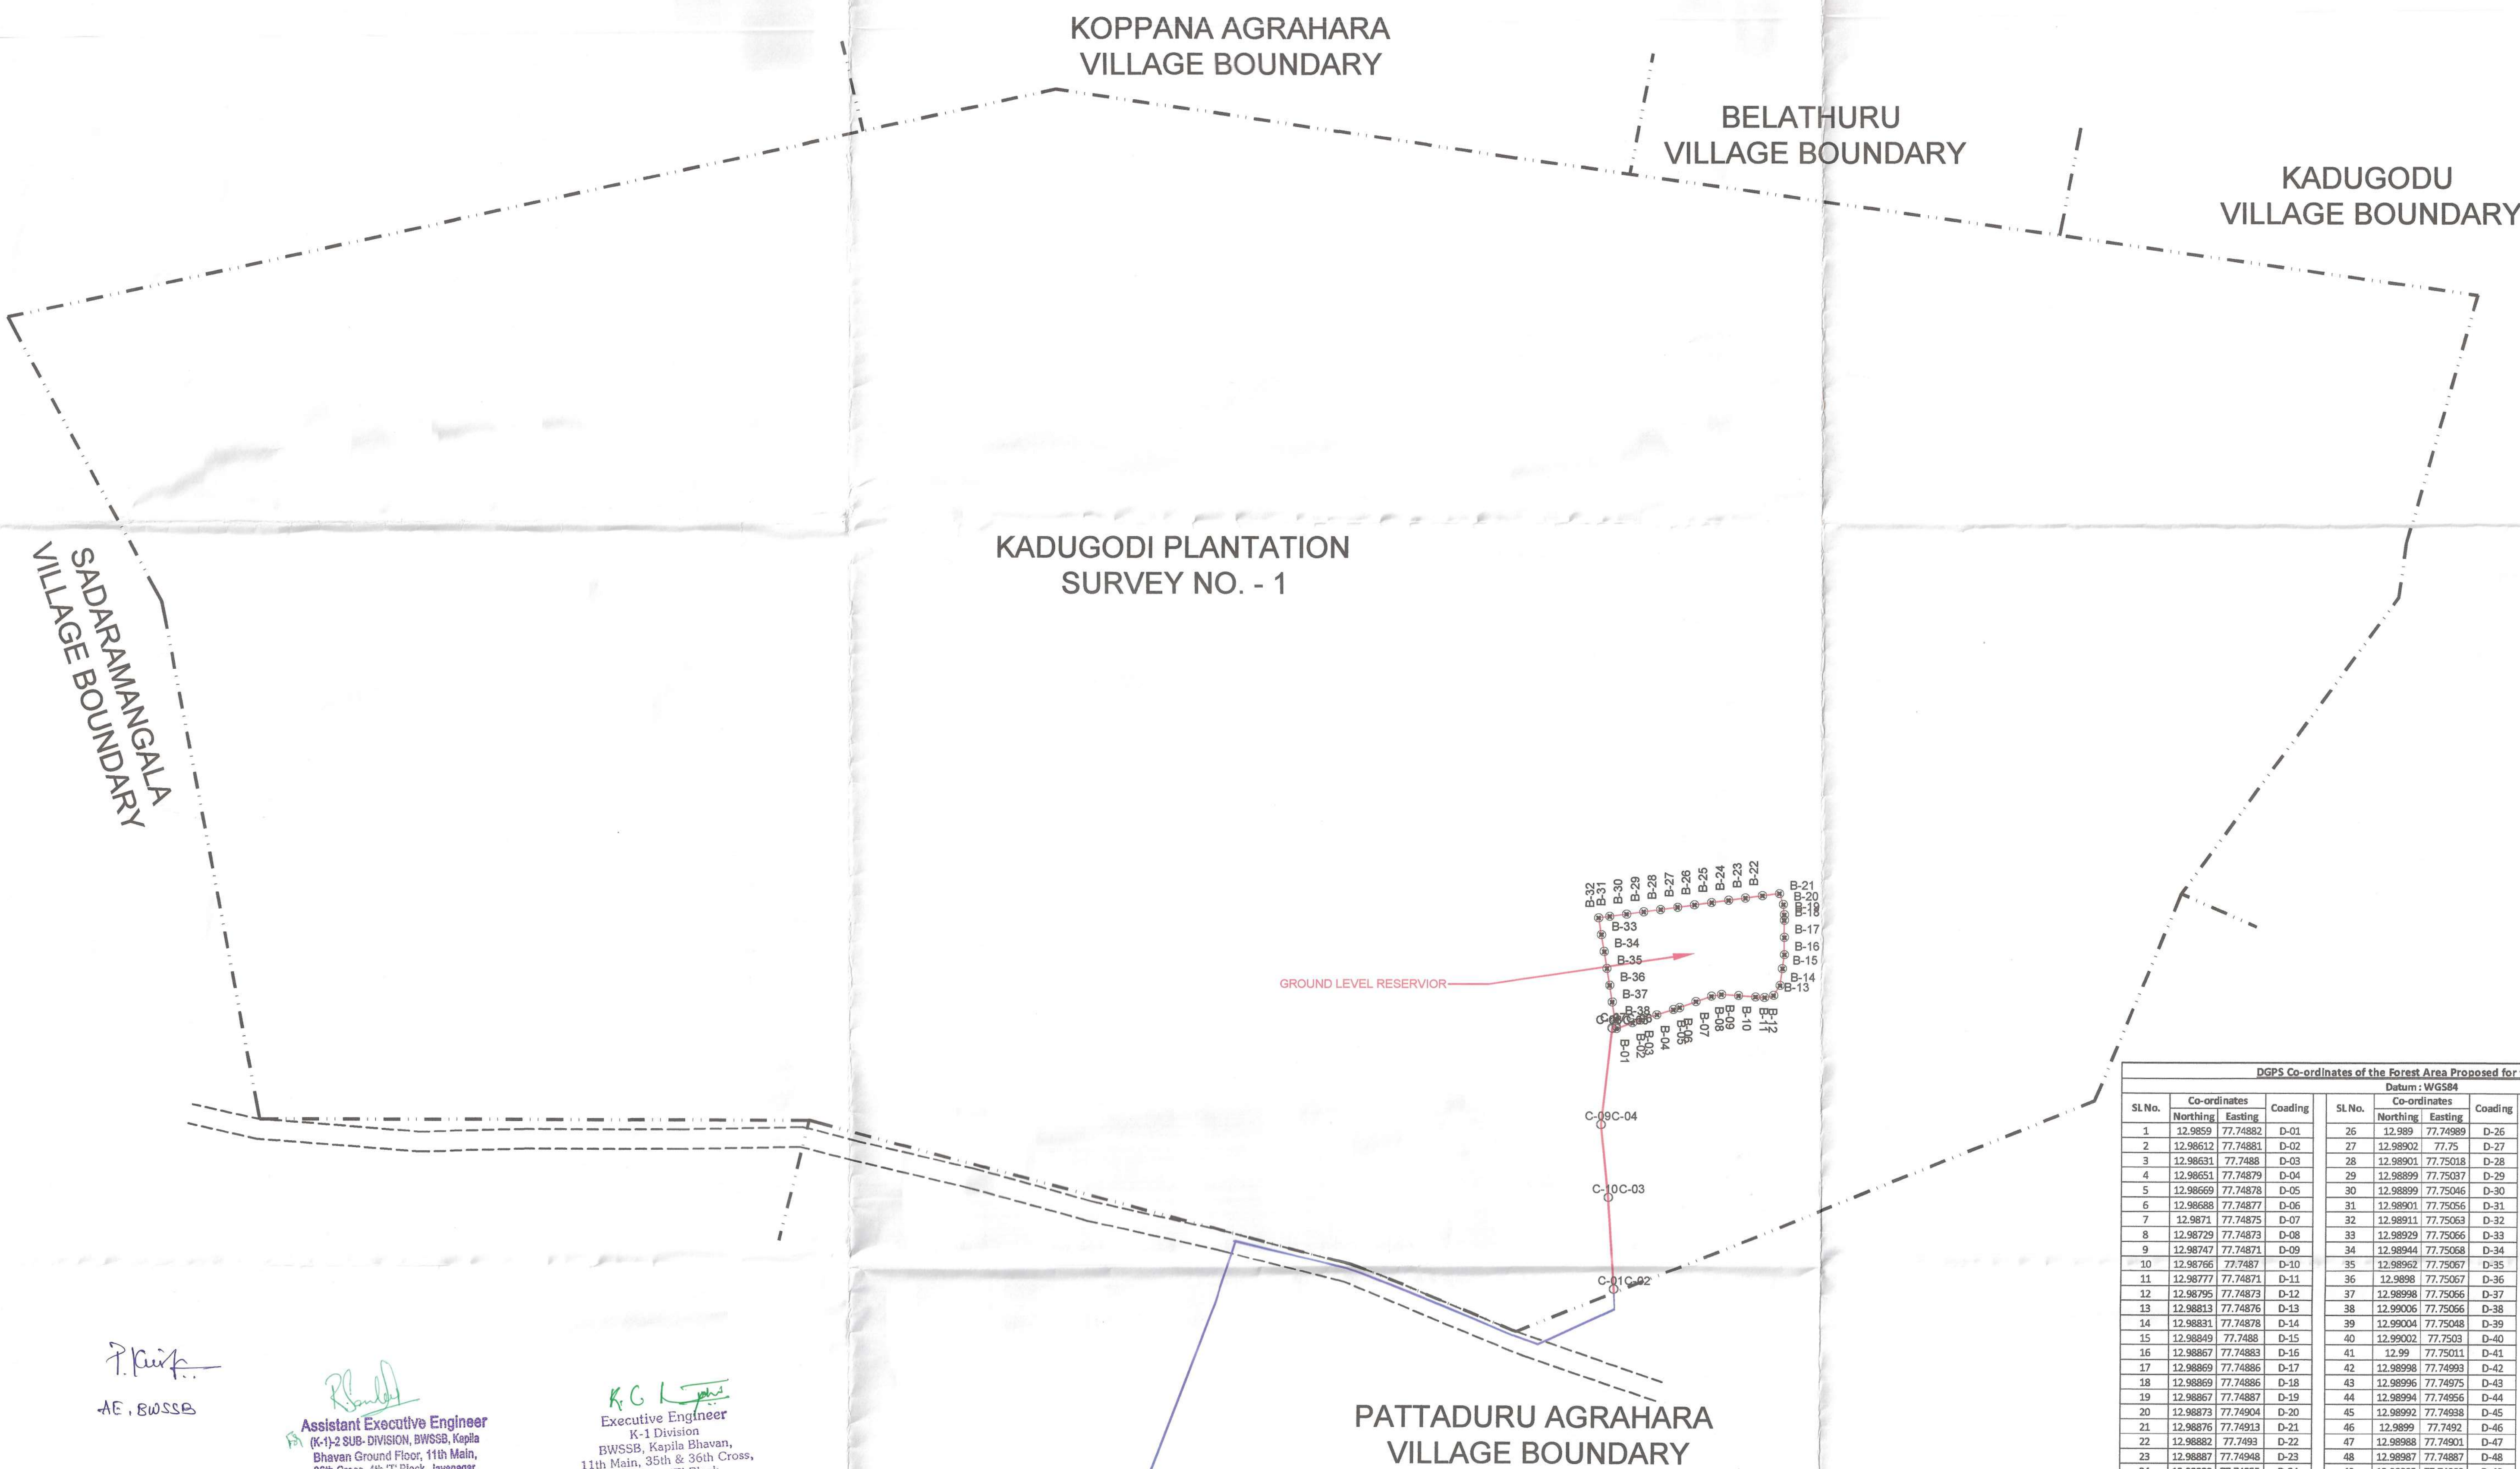

FOREST AND NON FOREST AREA DETAILS OF THE PROPOSED PROJECT

Sl No	Components	Village Name	Taluk	District	Length in M	Width in M	Area in Ha	
							Non Forest Area	Forest Area
1	Ground Level Reservoir (GLR-04)	Kadugudi Plantation	Bengaluru East	Bengaluru Urban	200.000	120.000	-	2.4000
2	Pipe Line	Kadugudi Plantation	Bengaluru East	Bengaluru Urban	281.000	1.000	-	0.0281
3	Pipe Line	J I Pattaduru Agrahara	Bengaluru East	Bengaluru Urban	2,927.000	1.000	0.2927	-
4	Pipe Line	Nallurahalli	Bengaluru East	Bengaluru Urban	2,651.000	1.000	0.2651	-
5	Pipe Line	Kudalahalli	Bengaluru East	Bengaluru Urban	1,182.000	1.000	0.1182	-
6	Pipe Line	KG Sonnenahalli	Bengaluru East	Bengaluru Urban	992.000	1.000	0.0992	-
7	Pipe Line	Doddanekundhi	Bengaluru East	Bengaluru Urban	561.000	1.000	0.0561	-
8	Existing Ground Level Reservoir (GLR-03)	Doddanekundhi	Bengaluru East	Bengaluru Urban	-	-	-	-
9	Pipe Line	Ramagondanahalli	Bengaluru East	Bengaluru Urban	222.000	1.000	0.0222	-
10	Pipe Line	Siddapura	Bengaluru East	Bengaluru Urban	1,375.000	1.000	0.1375	-
11	Pipe Line	Thubarahalli	Bengaluru East	Bengaluru Urban	2,105.000	1.000	0.2105	-
12	Pipe Line	Bellandur Amanikere	Bengaluru East	Bengaluru Urban	523.000	1.000	0.0523	-
13	Pipe Line	Panattur	Bengaluru East	Bengaluru Urban	358.000	1.000	0.0358	-
14	Pipe Line	Balagere	Bengaluru East	Bengaluru Urban	990.000	1.000	0.0990	-
15	Pipe Line	Gunjuru	Bengaluru East	Bengaluru Urban	3,549.000	1.000	0.3549	-
16	Pipe Line	Kanchamaramahalli	Bengaluru East	Bengaluru Urban	1,623.000	1.000	0.1623	-
17	Pipe Line	Mulluru	Bengaluru East	Bengaluru Urban	1,014.000	1.000	0.1014	-
18	Pipe Line	Kodathi	Bengaluru East	Bengaluru Urban	4,567.000	1.000	0.4567	-
19	Pipe Line	Hadosiddapura	Bengaluru East	Bengaluru Urban	624.000	1.000	0.0624	-
20	Ground Level Reservoir (GLR-02)	Hadosiddapura	Bengaluru East	Bengaluru Urban	89.500	90.100	3.8518	-
21	Pipe Line	Chikkanayakanahalli	Bengaluru East	Bengaluru Urban	2,110.000	1.000	0.2110	-
22	Pipe Line	Rayasandra	Anekal	Bengaluru Urban	2,067.000	1.000	0.2067	-
23	Pipe Line	K G Naganathapura	Bengaluru South	Bengaluru Urban	1,926.000	1.000	0.1926	-
24	Pipe Line	Singasandra	Bengaluru South	Bengaluru Urban	615.000	1.000	0.0615	-
25	Pipe Line	Basapura	Bengaluru South	Bengaluru Urban	909.000	1.000	0.0909	-
26	Pipe Line	Chikkathoguru	Bengaluru South	Bengaluru Urban	1,241.000	1.000	0.1241	-
27	Pipe Line	Vittasandra	Bengaluru South	Bengaluru Urban	1,551.000	1.000	0.1551	-
28	Pipe Line	Bettadasanapura	Bengaluru South	Bengaluru Urban	2,186.000	1.000	0.2186	-
29	Pipe Line	Mylasandra	Bengaluru South	Bengaluru Urban	1,249.000	1.000	0.1249	-
30	Pipe Line	K G Hommadevanahalli	Bengaluru South	Bengaluru Urban	3,255.000	1.000	0.3255	-
31	Pipe Line	Basavapura	Bengaluru South	Bengaluru Urban	1,186.000	1.000	0.1186	-
32	Pipe Line	Gottigere	Bengaluru South	Bengaluru Urban	838.000	1.000	0.0838	-
33	Pipe Line	Pillaganahalli	Bengaluru South	Bengaluru Urban	1,673.000	1.000	0.1673	-
34	Ground Level Reservoir (GLR-01)	Pillaganahalli	Bengaluru South	Bengaluru Urban	69.500	74.800	4.6003	-
35	Pipe Line	J I Kembatthahalli	Bengaluru South	Bengaluru Urban	1,108.000	1.000	0.1108	-
36	Pipe Line	Gollahalli	Bengaluru South	Bengaluru Urban	857.000	1.000	0.0857	-
37	Pipe Line	Anjanapura	Bengaluru South	Bengaluru Urban	2,294.000	1.000	0.2294	-
38	Pipe Line	Mallasandra	Bengaluru South	Bengaluru Urban	1,138.000	1.000	0.1138	-
39	Pipe Line	K G Vajarahalli	Bengaluru South	Bengaluru Urban	1,437.000	1.000	0.1437	-
Total Area in Ha,							13.7424	2.4281

DGPS Co-ordinates of the Forest Area Proposed for the Diversion											
Datum: WGS84			Co-ordinates			Co-ordinates			Co-ordinates		
Sl No.	Co-ordinates	Coding	Sl No.	Co-ordinates	Coding	Sl No.	Co-ordinates	Coding	Sl No.	Co-ordinates	Coding
1	12.9859 77.74881	D-01	26	12.9859 77.74881	D-26	51	12.9859 77.74874	D-51	76	12.9859 77.74874	D-76
2	12.98632 77.74881	D-02	27	12.98602 77.75	D-27	52	12.98591 77.74877	D-52	77	12.98591 77.74877	D-77
3	12.98631 77.7488	D-03	28	12.98601 77.75018	D-28	53	12.98591 77.7488	D-53	78	12.98591 77.7488	D-78
4	12.98651 77.74879	D-04	29	12.98599 77.75037	D-29	54	12.98591 77.74882	D-54	79	12.98591 77.74882	D-79
5	12.98669 77.74878	D-05	30	12.98599 77.7506	D-30	55	12.98577 77.74885	D-55	80	12.98577 77.74885	D-80
6	12.98688 77.74877	D-06	31	12.98601 77.75056	D-31	56	12.9857 77.74886	D-56	81	12.9857 77.74886	D-81
7	12.9871 77.74875	D-07	32	12.98611 77.75053	D-32	57	12.9857 77.74886	D-57	82	12.9857 77.74886	D-82
8	12.98729 77.74873	D-08	33	12.98629 77.75056	D-33	58	12.98568 77.74882	D-58	83	12.98568 77.74882	D-83
9	12.98747 77.74871	D-09	34	12.98644 77.75058	D-34	59	12.98565 77.74879	D-59	84	12.98565 77.74879	D-84
10	12.98766 77.7487	D-10	35	12.98662 77.75057	D-35	60	12.98561 77.74877	D-60	85	12.98561 77.74877	D-85
11	12.98777 77.74871	D-11	36	12.98688 77.75057	D-36	61	12.98551 77.74875	D-61	86	12.98551 77.74875	D-86
12	12.98795 77.74873	D-12	37	12.98698 77.75056	D-37	62	12.98547 77.74873	D-62	87	12.98547 77.74873	D-87
13	12.98813 77.74876	D-13	38	12.98706 77.75056	D-38	63	12.98547 77.74872	D-63	88	12.98547 77.74872	D-88
14	12.98831 77.74878	D-14	39	12.98704 77.75048	D-39	64	12.98546 77.74869	D-64	89	12.98546 77.74869	D-89
15	12.98849 77.7488	D-15	40	12.98702 77.7503	D-40	65	12.98547 77.74871	D-65	90	12.98547 77.74871	D-90
16	12.98867 77.74883	D-16	41	12.9871 77.75031	D-41	66	12.98546 77.74872	D-66	91	12.98546 77.74872	D-91
17	12.98889 77.74886	D-17	42	12.98708 77.74993	D-42	67	12.98547 77.74874	D-67	92	12.98547 77.74874	D-92
18	12.98899 77.74886	D-18	43	12.98705 77.74975	D-43	68	12.98546 77.74876	D-68	93	12.98546 77.74876	D-93
19	12.98907 77.74887	D-19	44	12.98694 77.74956	D-44	69	12.98546 77.74877	D-69	94	12.98546 77.74877	D-94
20	12.98919 77.74904	D-20	45	12.98692 77.74938	D-45	70	12.98545 77.74879	D-70	95	12.98545 77.74879	D-95
21	12.98936 77.74913	D-21	46	12.98689 77.7492	D-46	71	12.98543 77.74879	D-71	96	12.98543 77.74879	D-96
22	12.98952 77.7491	D-22	47	12.98688 77.74901	D-47	72	12.98543 77.7488	D-72	97	12.98543 77.7488	D-97
23	12.98967 77.74916	D-23	48	12.98687 77.74887	D-48	73	12.98543 77.74881	D-73	98	12.98543 77.74881	D-98
24	12.98989 77.74955	D-24	49	12.98685 77.74868	D-49						
25	12.98995 77.74972	D-25	50	12.98667 77.74871	D-50						

AE, BWSB
Assistant Executive Engineer
K-12 SUB-DIVISION, BWSB, Kapla
Bhavan Ground Floor, 11th Main,
38th Cross, 4th T Block, Jayanagar,
Bengaluru - 560041
Executive Engineer
K-1 Division
BWSB, Kapla Bhavan,
11th Main, 38th & 36th Cross,
Jayanagar T Block,
Bengaluru - 560011

DGPR DRAWING FOR WORK OF CONSTRUCTION OF KADUGUDI GLR (GROUND LEVEL RESERVOIR) IN 2.4281 Ha OF FOREST LAND AT KADUGUDI PLANTATION VILLAGE, SY. NO. 1/P, BIDARAHALLI HOBALI, BENGALURU EAST TALUK, BENGALURU URBAN DISTRICT, UNDER CONTRACT PACKAGE - 12 OF CAUVERY WATER SUPPLY SCHEME STAGE - V PROJECT IN FAVOR OF BENGALURU WATER SUPPLY & SEWERAGE BOARD.

KADUGUDI PLANTATION
SURVEY NO. - 1




SCALE : 1:2200

INDEX

SYMBOL	DESCRIPTION
	Village Boundary
	Existing Roads
	Proposed Project area in Forest Land
	Proposed Project area in Non Forest Land
	DGPS Points of Forest Land

GROUND LEVEL RESERVIOR

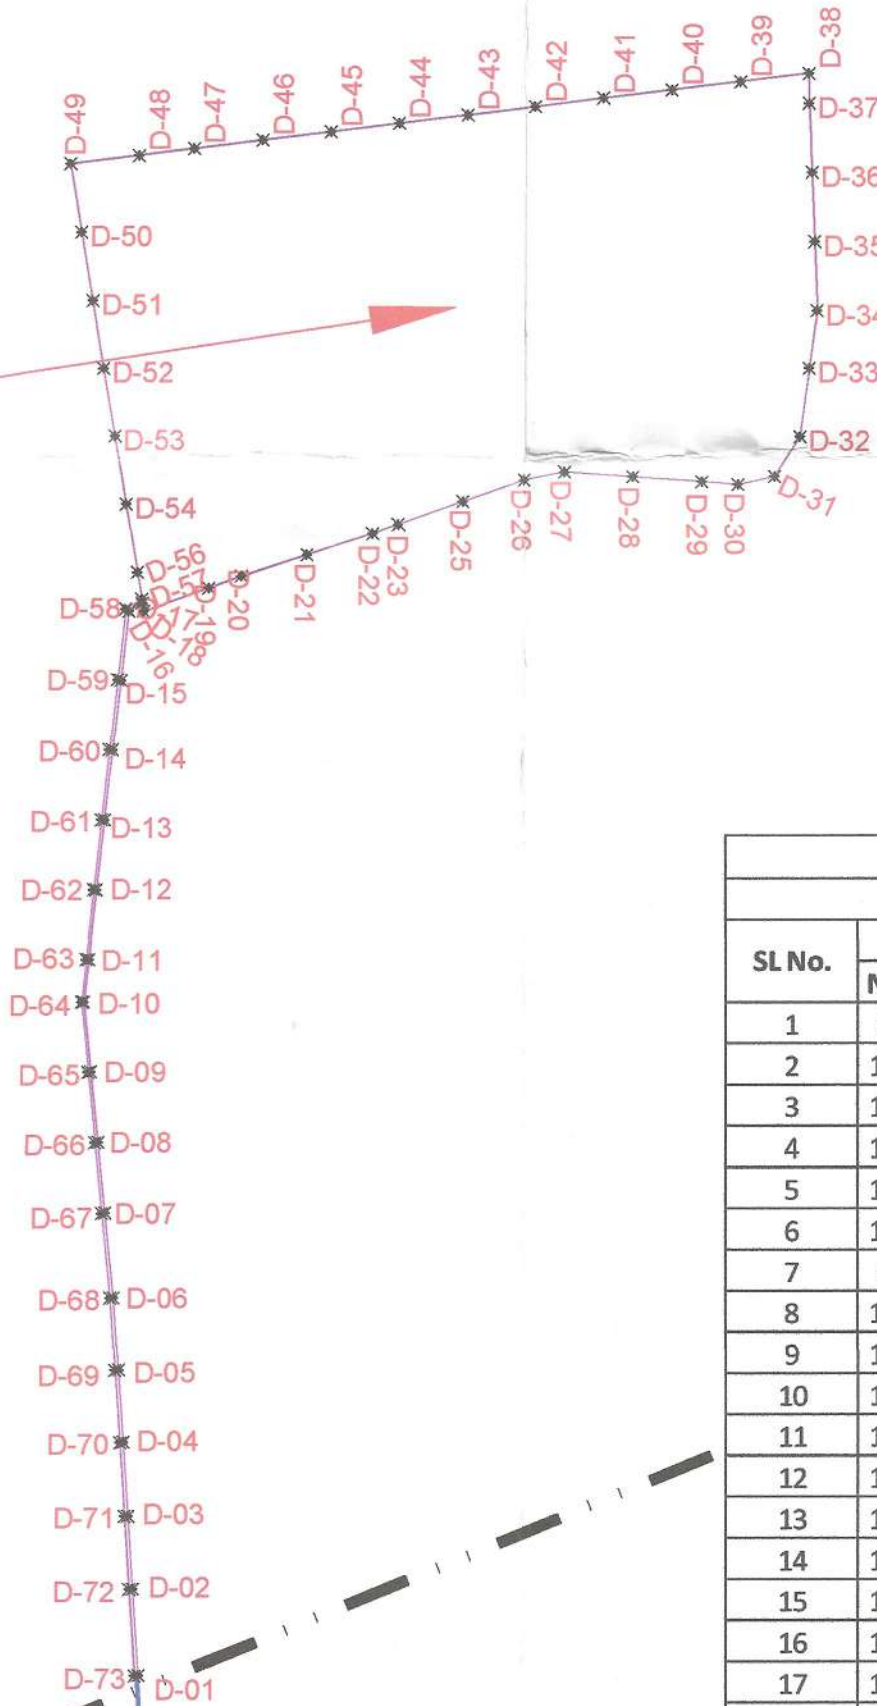

DGPS Co-ordinates of the Forest Area Proposed for the Diversion

Datum : WGS84											
SL No.	Co-ordinates		Coading	SL No.	Co-ordinates		Coading	SL No.	Co-ordinates		Coading
	Northing	Easting			Northing	Easting			Northing	Easting	
1	12.9859	77.74882	D-01	26	12.989	77.74989	D-26	51	12.98949	77.74874	D-51
2	12.98612	77.74881	D-02	27	12.98902	77.75	D-27	52	12.98931	77.74877	D-52
3	12.98631	77.7488	D-03	28	12.98901	77.75018	D-28	53	12.98913	77.7488	D-53
4	12.98651	77.74879	D-04	29	12.98899	77.75037	D-29	54	12.98895	77.74882	D-54
5	12.98669	77.74878	D-05	30	12.98899	77.75046	D-30	55	12.98877	77.74885	D-55
6	12.98688	77.74877	D-06	31	12.98901	77.75056	D-31	56	12.98887	77.74886	D-56
7	12.9871	77.74875	D-07	32	12.98911	77.75063	D-32	57	12.98887	77.74886	D-57
8	12.98729	77.74873	D-08	33	12.98929	77.75066	D-33	58	12.98868	77.74882	D-58
9	12.98747	77.74871	D-09	34	12.98944	77.75068	D-34	59	12.9885	77.74879	D-59
10	12.98766	77.7487	D-10	35	12.98962	77.75067	D-35	60	12.98831	77.74877	D-60
11	12.98777	77.74871	D-11	36	12.9898	77.75067	D-36	61	12.98813	77.74875	D-61
12	12.98795	77.74873	D-12	37	12.98998	77.75066	D-37	62	12.98795	77.74873	D-62
13	12.98813	77.74876	D-13	38	12.99006	77.75066	D-38	63	12.98777	77.7487	D-63
14	12.98831	77.74878	D-14	39	12.99004	77.75048	D-39	64	12.98766	77.74869	D-64
15	12.98849	77.7488	D-15	40	12.99002	77.7503	D-40	65	12.98747	77.74871	D-65
16	12.98867	77.74883	D-16	41	12.99	77.75011	D-41	66	12.98729	77.74872	D-66
17	12.98869	77.74886	D-17	42	12.98998	77.74993	D-42	67	12.9871	77.74874	D-67
18	12.98869	77.74886	D-18	43	12.98996	77.74975	D-43	68	12.98688	77.74876	D-68
19	12.98867	77.74887	D-19	44	12.98994	77.74956	D-44	69	12.98669	77.74877	D-69
20	12.98873	77.74904	D-20	45	12.98992	77.74938	D-45	70	12.9865	77.74878	D-70
21	12.98876	77.74913	D-21	46	12.9899	77.7492	D-46	71	12.98631	77.74879	D-71
22	12.98882	77.7493	D-22	47	12.98988	77.74901	D-47	72	12.98612	77.7488	D-72
23	12.98887	77.74948	D-23	48	12.98987	77.74887	D-48	73	12.9859	77.74881	D-73
24	12.98889	77.74955	D-24	49	12.98985	77.74868	D-49				
25	12.98895	77.74972	D-25	50	12.98967	77.74871	D-50				

PATTADURU AGRAHARA
VILLAGE BOUNDARY

P. Kulkarni
AE, BWSSB

Assistant Executive Engineer
(K-1)-2 SUB-DIVISION, BWSSB, Kapila
Bhavan Ground Floor, 11th Main, 36th Cross, 4th 'T' Block, Jayanagar,
Bengaluru - 560041

Executive Engineer
K-1 Division
BWSSB, Kapila Bhavan,
11th Main, 35th & 36th Cross,
Jayanagar 'T' Block,
Bengaluru - 560011