



DGPS MAP SHOWING THE APPROACH ROAD FOR UBBALAGUNDI IRON ORE MINE M.L. NO.008 OF M/s. JSW STEEL LTD (ERSTWHILE LESSEE M/s. MYSORE MINERALS LTD, M.L. NO. 995) SITUATED IN D.M. BLOCK & UBBALAGUNDI RESERVE FOREST OF SANDUR SOUTH & BELLARY RANGES, UBBALAGUNDI VILLAGE, SANDUR TALUK , BALLARI DIVISION / DISTRICT, KARNATAKA.

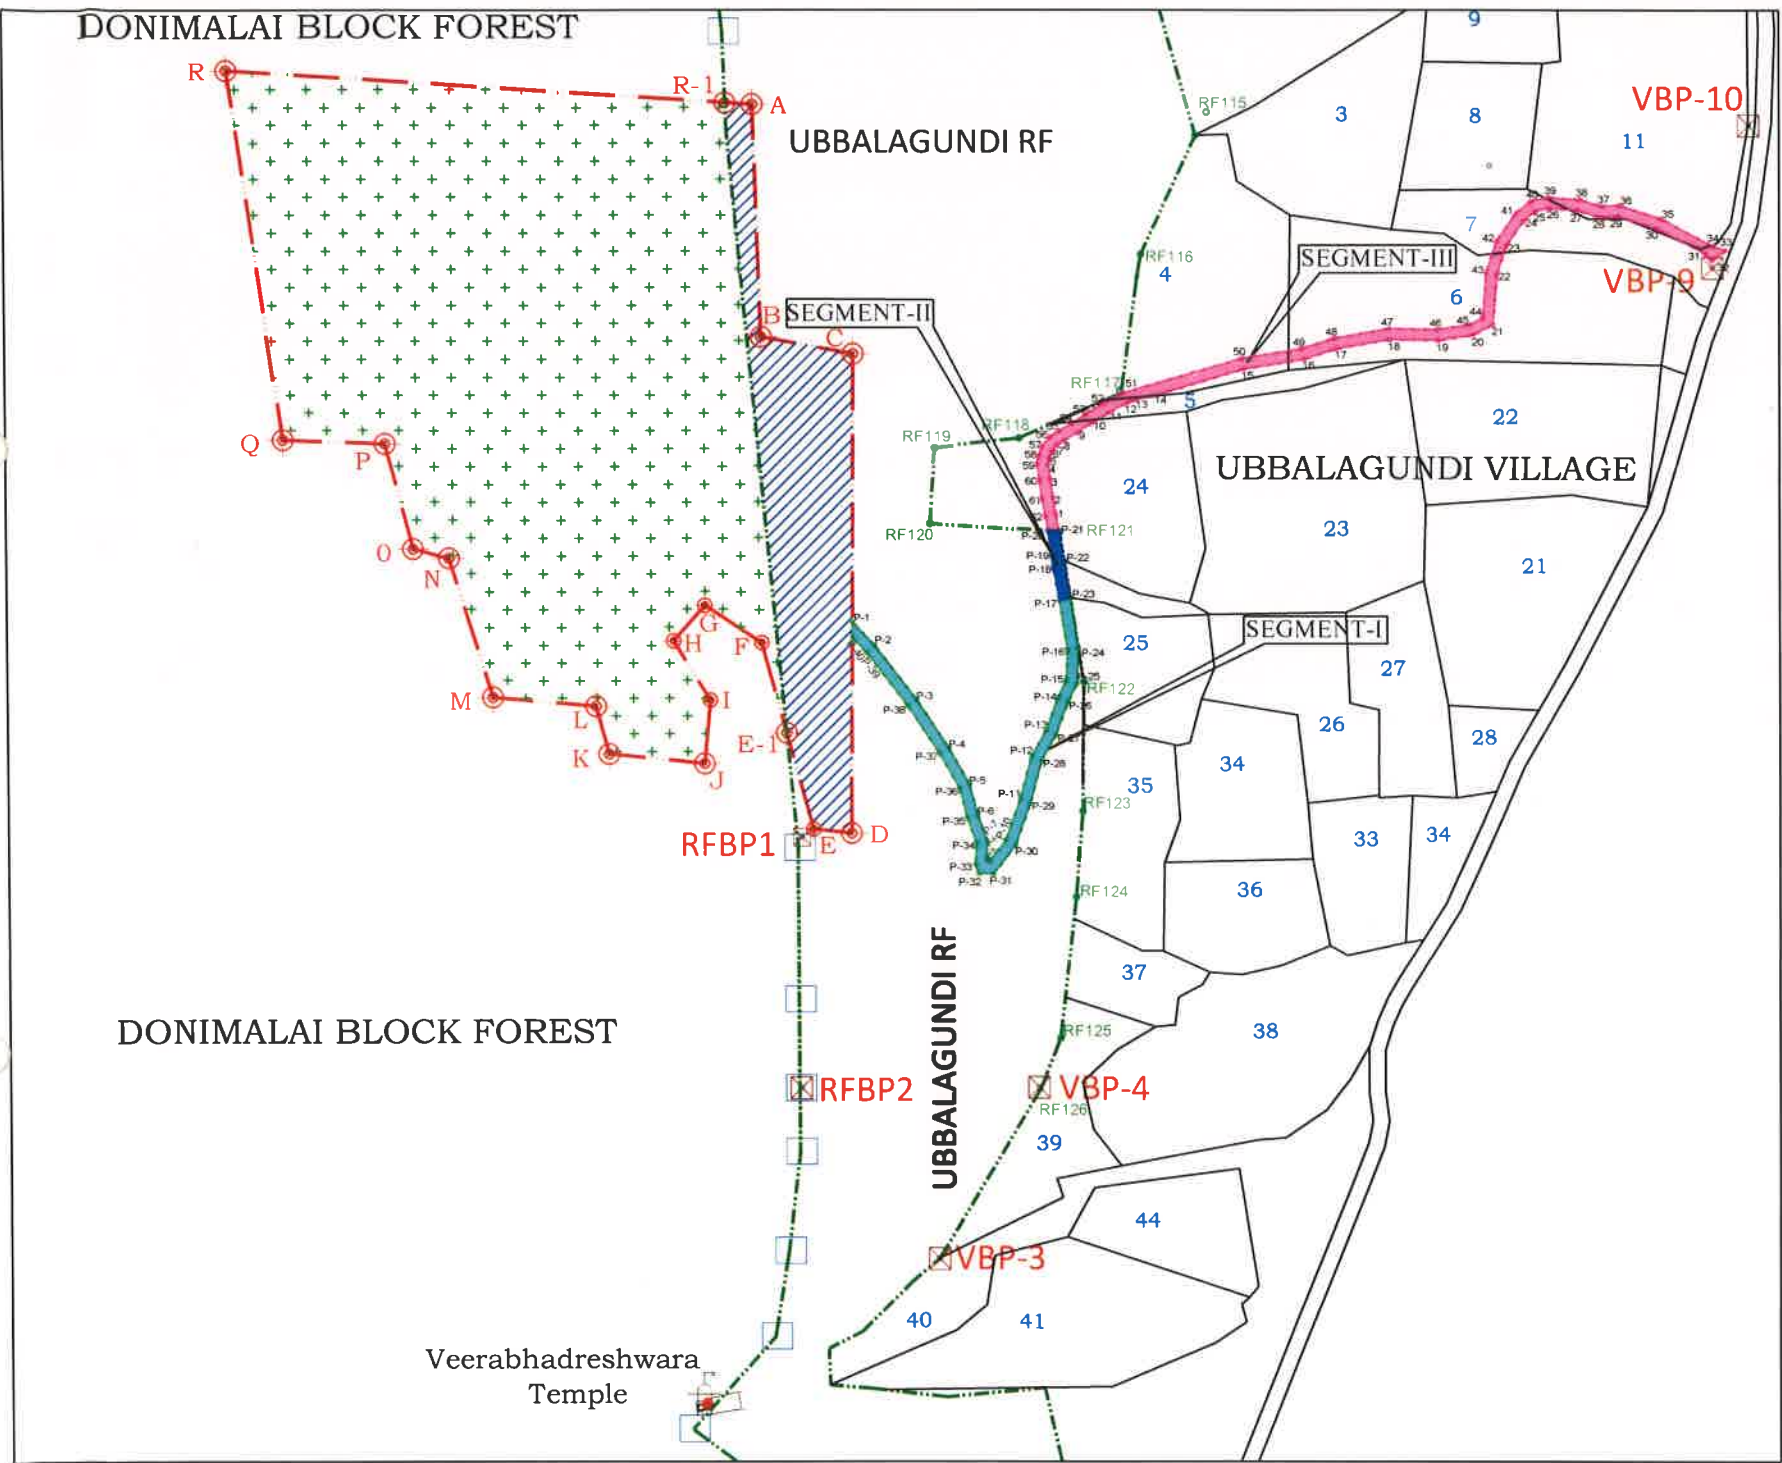

Sl No.	BLOCK ID	DETAILS OF MINING LEASE AREA	EXTENT
1	[Red dashed line]	AREA OF ML NO. 008(995) AS PER CEC	32.89 HA.
2	[Green cross-hatch]	AREA OF ML NO. 008(995) IN D.M.BLOCK FOREST	28.15 HA.
3	[Blue diagonal lines]	AREA OF ML NO. 008(995) IN UBBALAGUNDI RESERVE FOREST	04.74 HA.
		TOTAL FOREST AREA	32.89 HA.

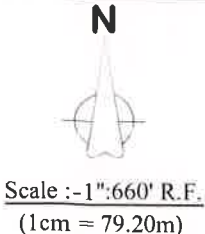

Sl No.	BLOCK ID	DETAILS OF AREA PROPOSED FOR (FC)	EXTENT
1	[Green wavy line]	Segment-I of approach road proposed for "FC" in forest area already in existence (used by erstwhile lessee) L-604.67m X W-12m= 0.7256ha.	0.7256HA.
2	[Blue wavy line]	Segment-II of approach road proposed for "FC" in forest area L-74.333 m X W-12m =0.0892ha.	0.0892 HA
3	[Pink wavy line]	Segment-III of approach road in Non-forest area, L-918.917 m X W-12m=1.1027ha.	1.1027 HA
TOTAL AREA			1.9175 HA
NET FOREST AREA=1.9175-1.1027=0.8148HA ~0.815 HA.			0.8148 HA.

I N D E X	
[Red dashed line]	BOUNDARY OF ML NO. 008(995) AS PER DGPS SURVEY (CEC APPROVED AREA-32.89HA.)
[Red circle with dot]	DGPS POINT OF LEASE BOUNDARY
[Red square with cross]	REFERENCE POINTS OF REVENUE / FOREST BOUNDARY
[Blue number 24]	SY. NO. OF UBBALAGUNDI VILLAGE
[Green dashed line]	BLOCK / RESERVE FOREST BOUNDARY

POINT NO.		DATUM WGS-84		POINT NO.		DATUM WGS-84	
		LATITUDE	LONGITUDE			LATITUDE	LONGITUDE
P1		15.05625962	76.64920848	P21		15.05709519	76.65123228
P2		15.05602586	76.64942786	P22		15.05682091	76.65127475
P3		15.05551185	76.64982682	P23		15.05646489	76.65132988
P4		15.05505030	76.65013179	P24		15.05598525	76.65140415
P5		15.05470149	76.65033133	P25		15.05564785	76.65138687
P6		15.05441013	76.65040659	P26		15.05547556	76.65129817
P7		15.05415926	76.65049696	P27		15.05516059	76.65117617
P8		15.05398897	76.65048876	P28		15.05491557	76.65103296
P9		15.05397054	76.65051303	P29		15.05451316	76.65091939
P10		15.05417262	76.65067377	P30		15.05411534	76.65077112
P11		15.05455152	76.65081437	P31		15.05384100	76.65055050
P12		15.05495790	76.65092934	P32		15.05384519	76.65040617
P13		15.05520926	76.65107577	P33		15.05393805	76.65037458
P14		15.05551904	76.65119576	P34		15.05414330	76.65038447
P15		15.05567755	76.65127737	P35		15.05437895	76.65029957
P16		15.05596724	76.65129410	P36		15.05466126	76.65022665
P17		15.05644214	76.65122066	P37		15.05499460	76.65003596
P18		15.05674988	76.65116615	P38		15.05544981	76.64973518
P19		15.05686031	76.65115189	P39		15.05595652	76.64934189
P20		15.05710340	76.65111769	P40		15.05610120	76.64920603

For JSW Steel Ltd.
Authorised Signatory