



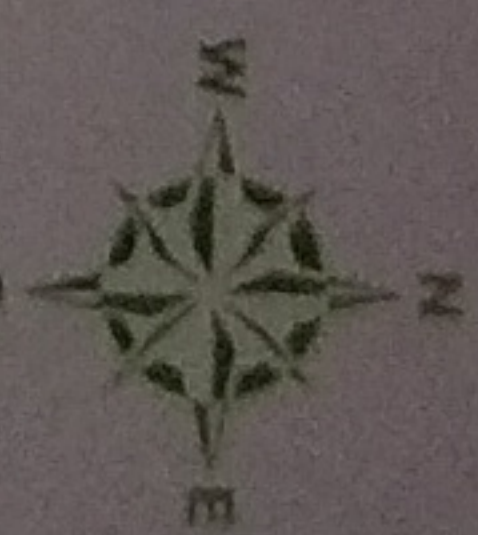

LAND DEMARCATION FOR PROPOSED
132/33 KV GRIDSUB-STATION AT
DARHA VILLAGE, DISTRICT-CHATRA
(Preparation of Geo-Referenced
Boundary Map In Shape File)

[Signature]
Electrical Executive Engineer
Transmission Division
Hazariabagh

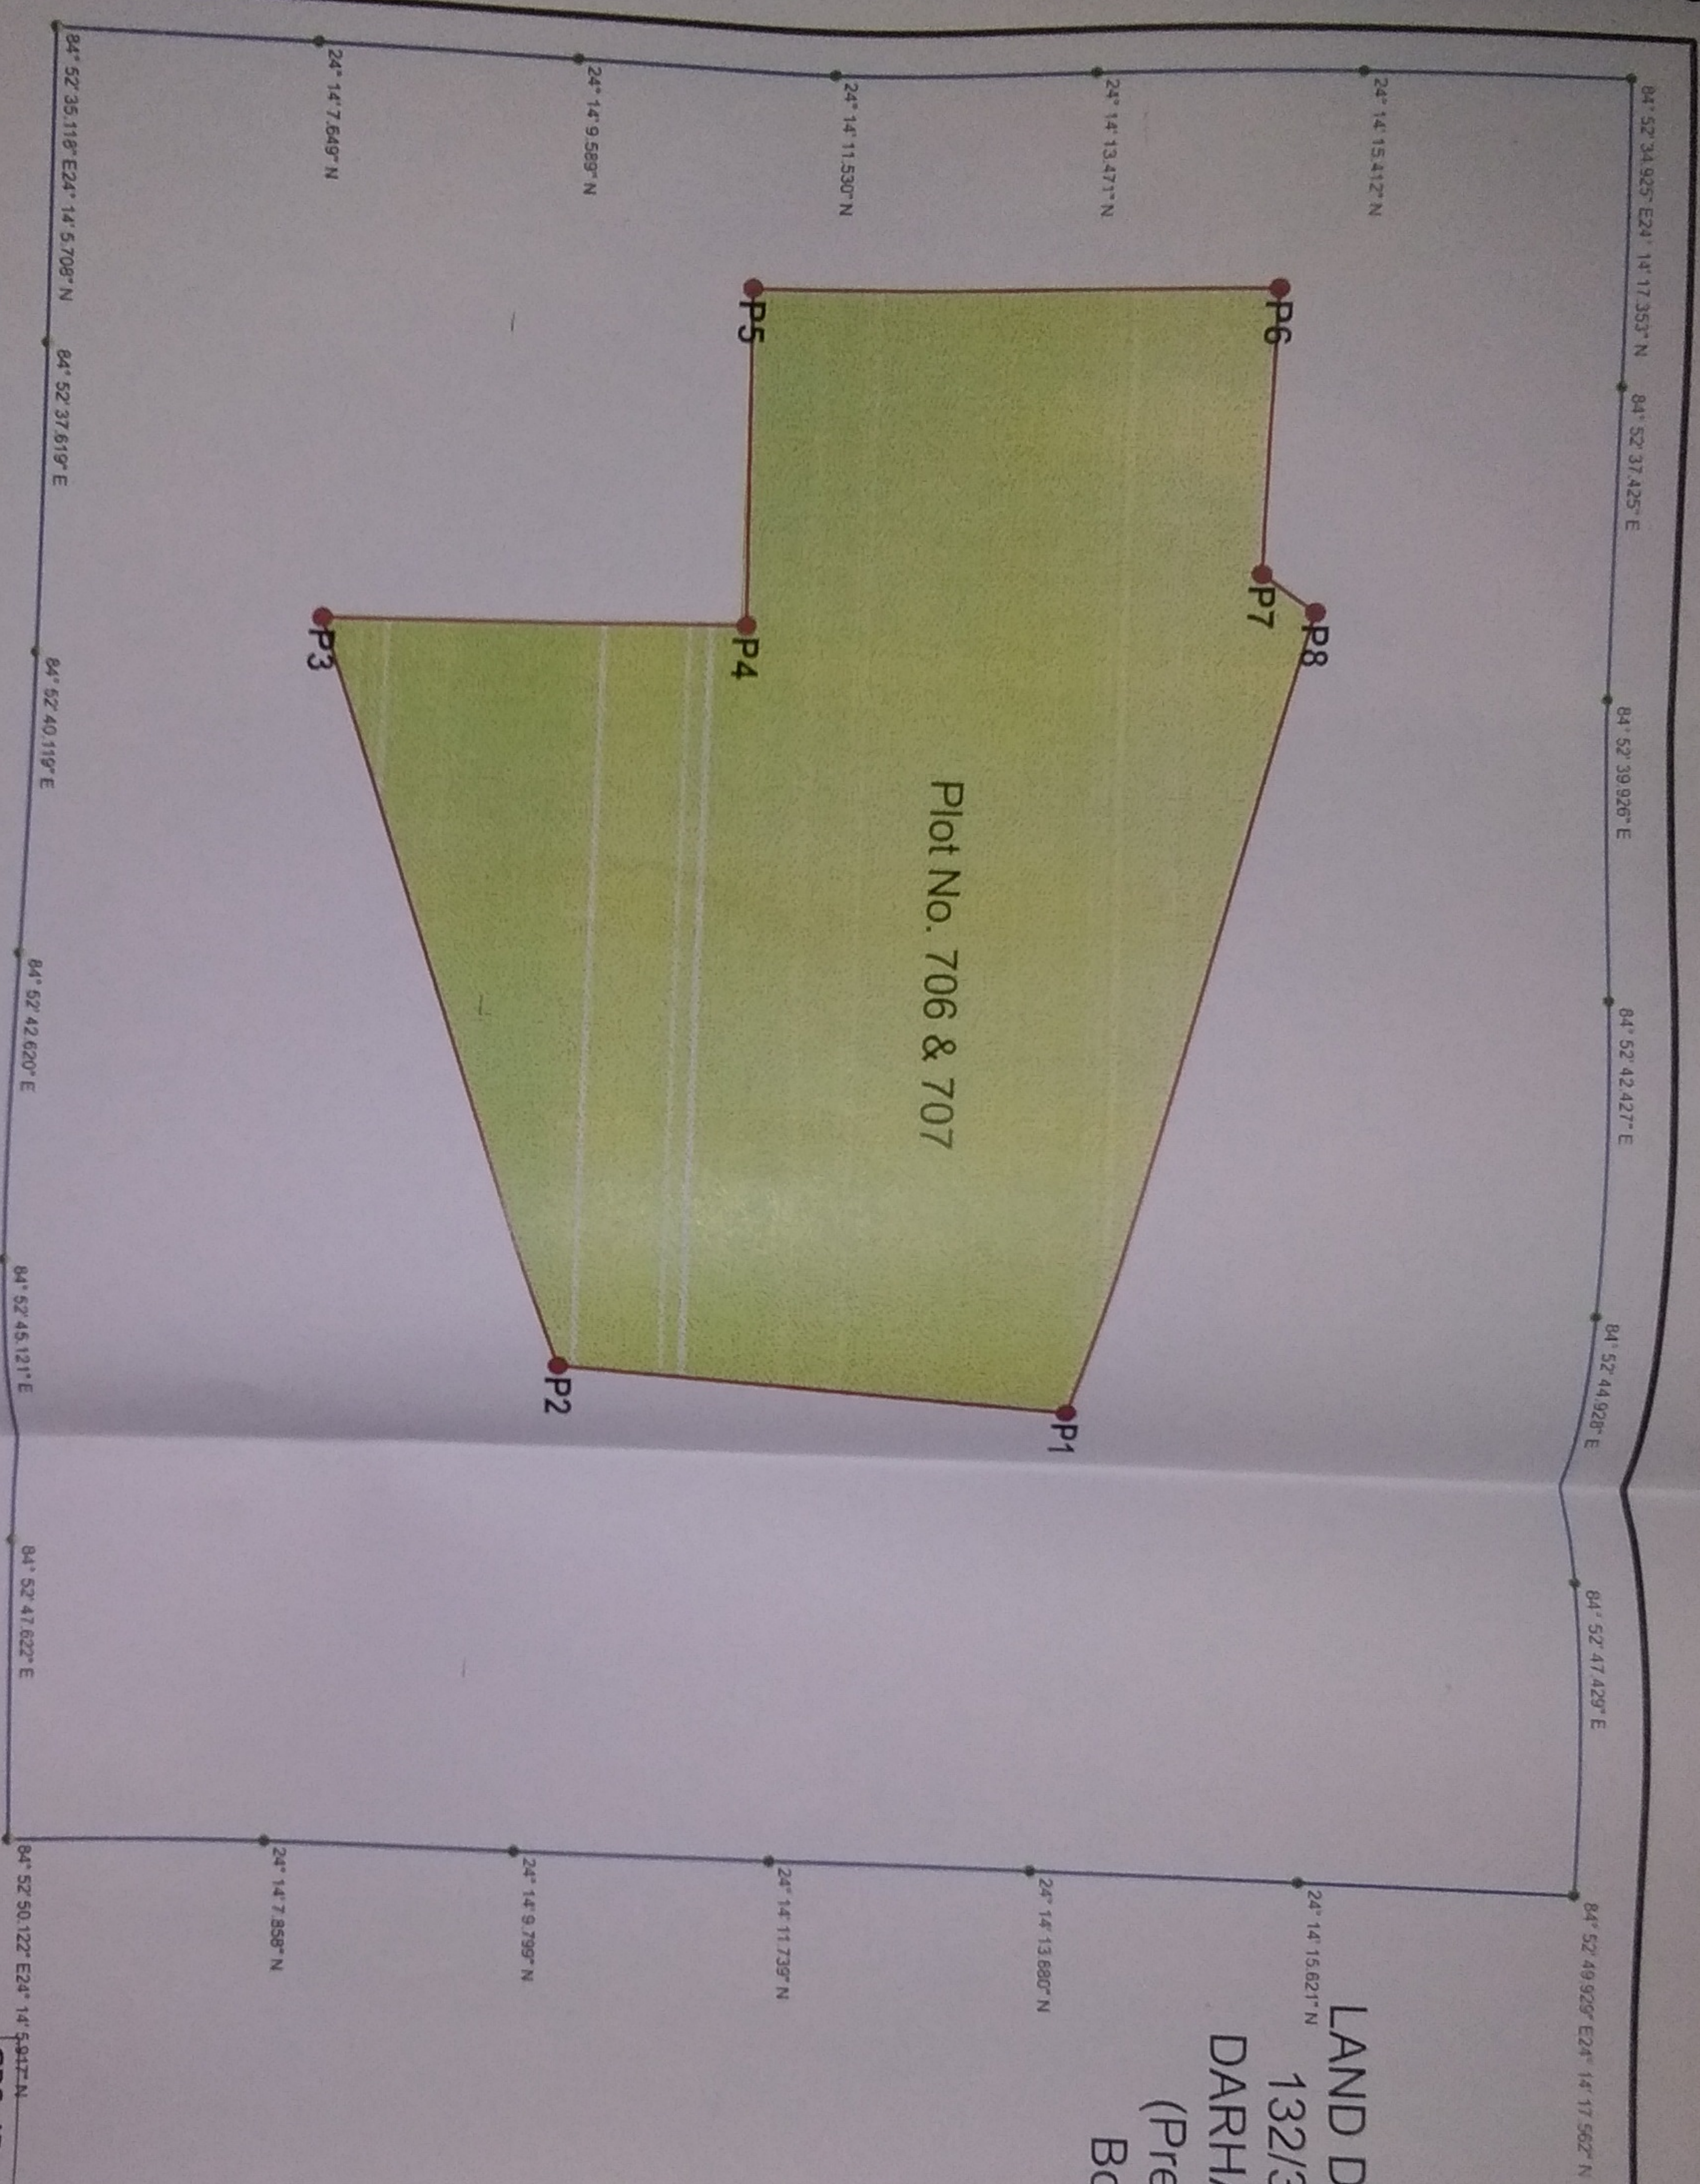

GPS_Point

Lat-Long

Area_Bounary

GM Khas

Legend

SL.NO.	NAME OF VILLAGE	KHATA NO	PLOT NO.	RAKBA(In ACRE)	AREA(In Hact)	TYPE OF LAND
1	DARHA, Distt-Chatra	99	7067&707	9.98	4.04	GM KHAS/JJ

GPS_ID	EASTING-WGS	NORTHING-WGS
P1	84.52' 46.000" E	24.14' 13.800" N
P2	84.52' 45.800" E	24.14' 10.000" N
P3	84.52' 39.700" E	24.14' 7.900" N
P4	84.52' 39.600" E	24.14' 11.100" N
P5	84.52' 36.800" E	24.14' 11.000" N
P6	84.52' 36.700" E	24.14' 14.900" N
P7	84.52' 39.000" E	24.14' 14.900" N
P8	84.52' 39.300" E	24.14' 15.300" N