



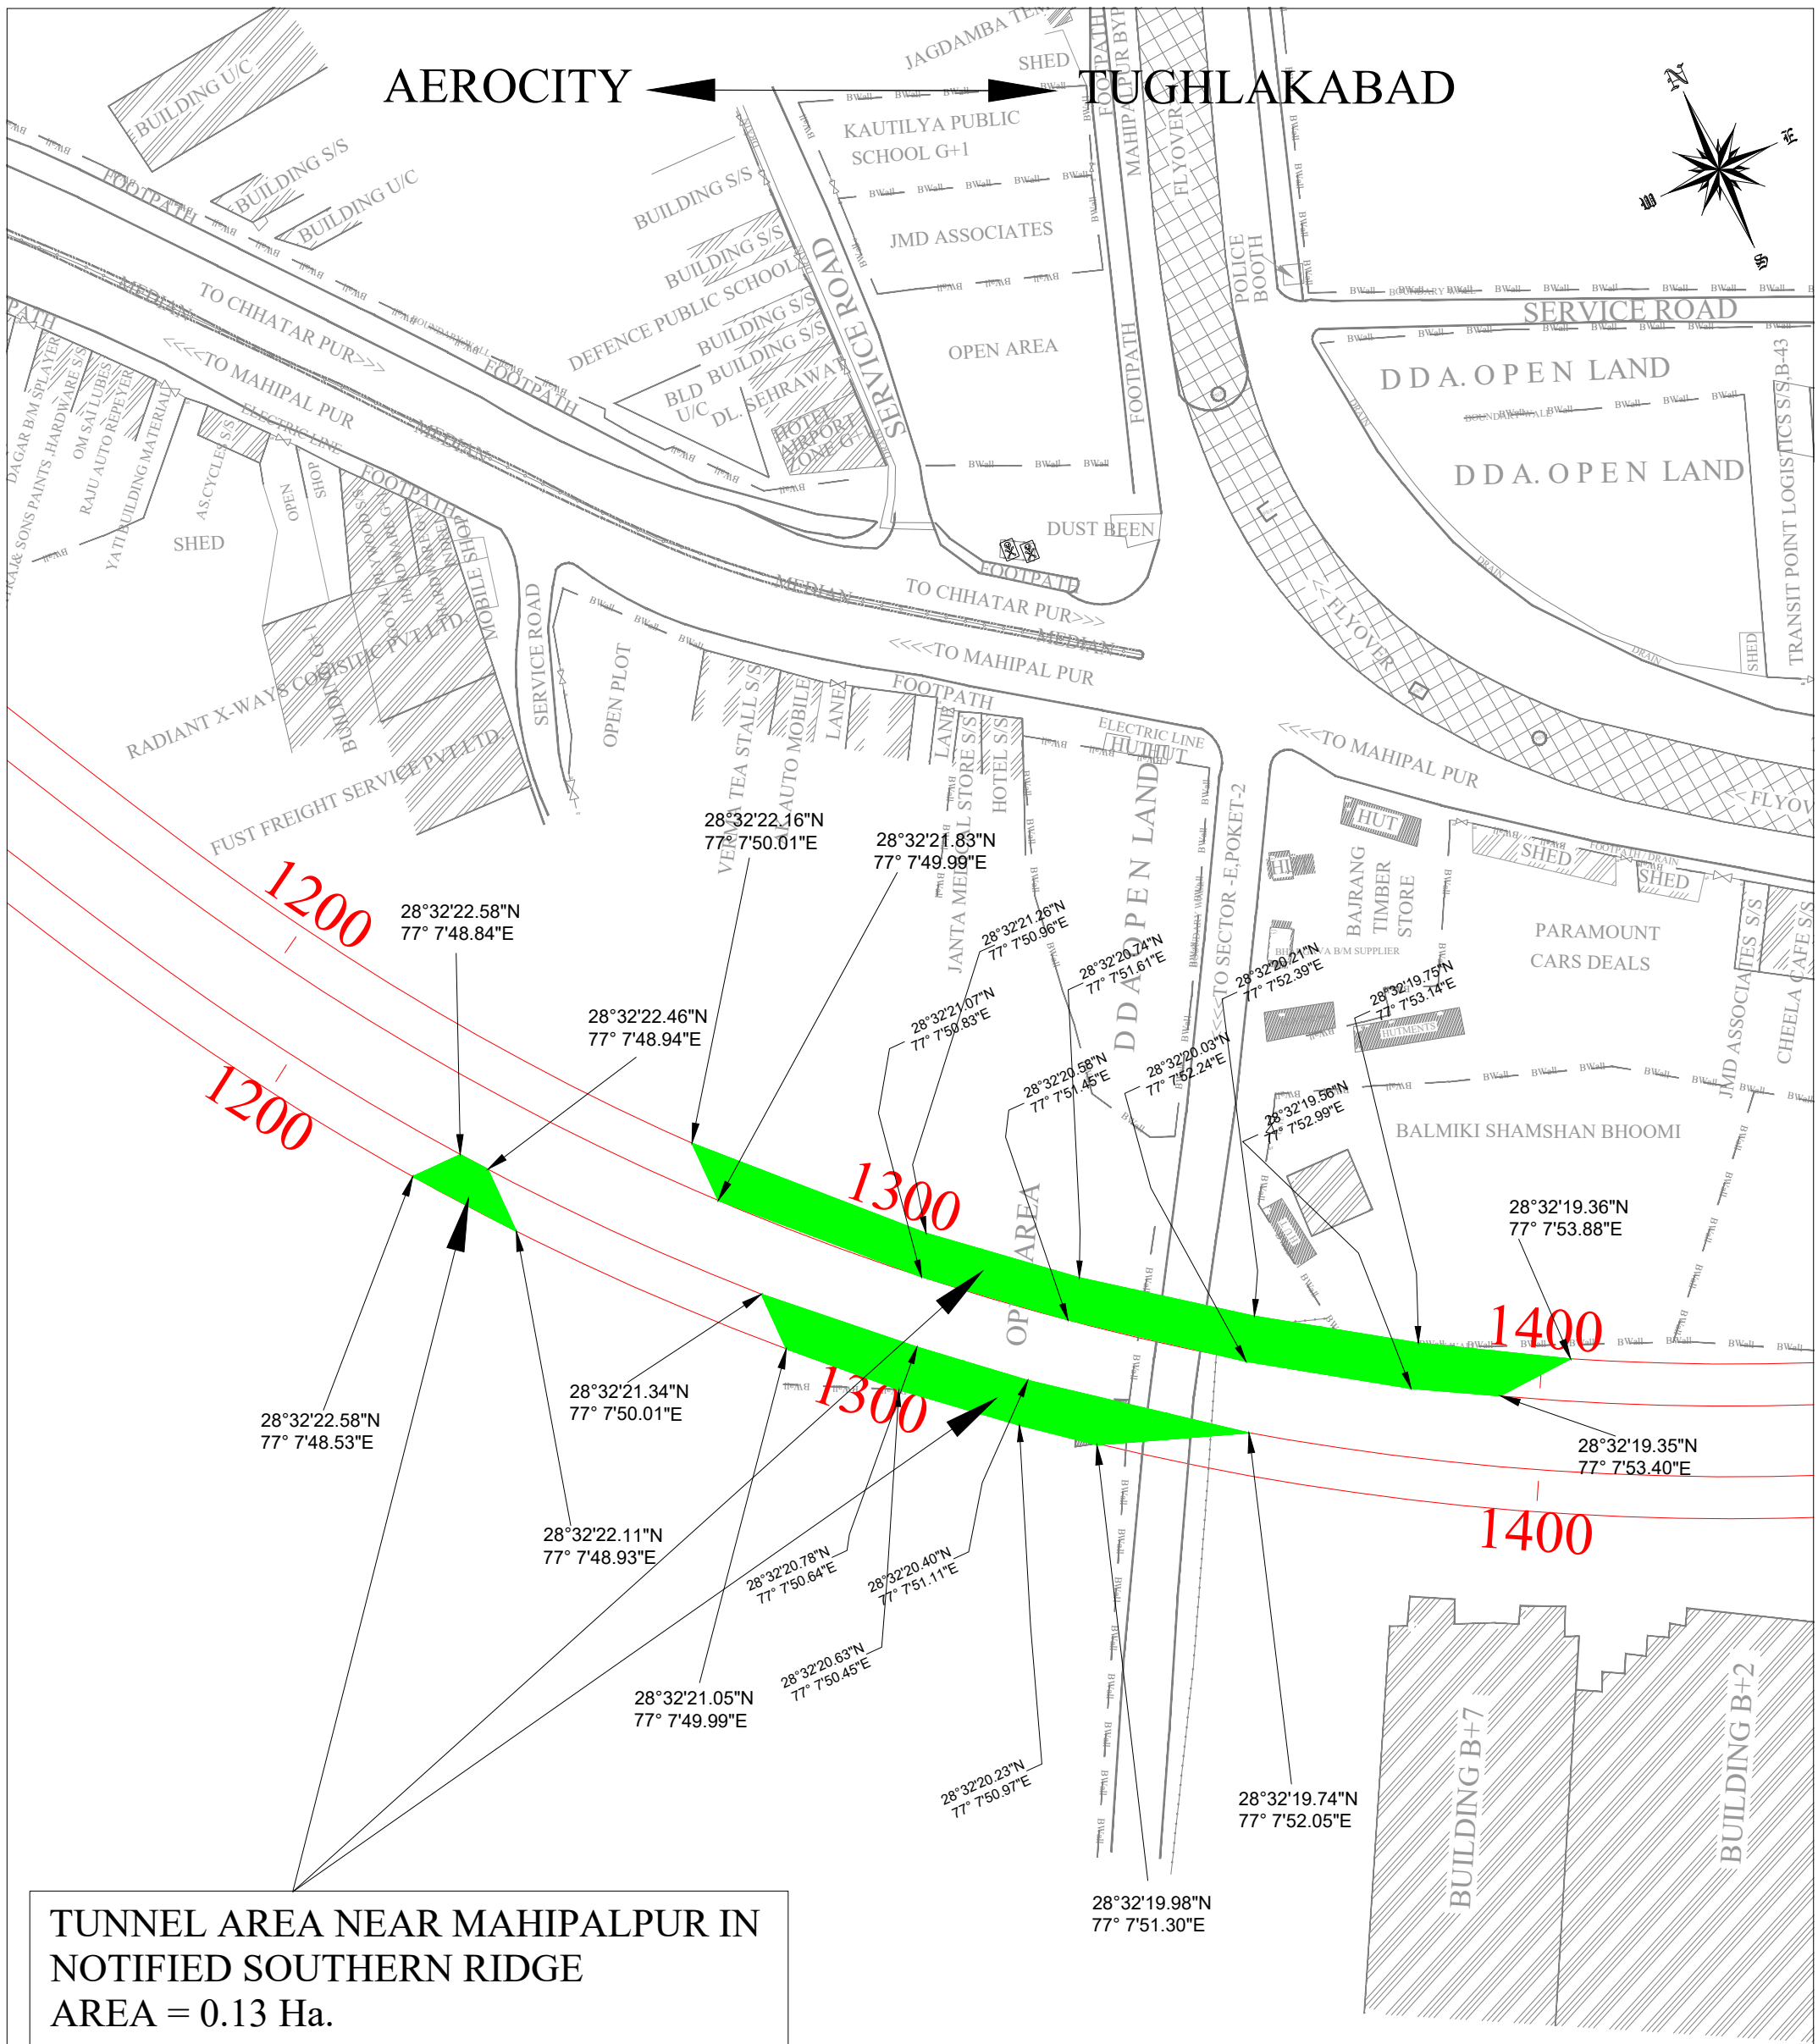



LEGENDS :-

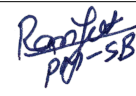

NOTIFIED SOUTHERN
RIDGE - TUNNEL AREA

 DELHI METRO RAIL CORPORATION LTD.			
TITLE:- RIDGE AREA (TUNNEL) NEAR MAHIPALPUR STATION OF AEROCITY TO TUGHLAKABAD CORRIDOR OF PHASE-IV OF MRTS PROJECT			
AM :- 	PM :- 		
DATE:- 16-08-2021	REV:- R0	SHEET NO. 4	
DRAWING NO.:- DMRC/AERO TO SAKET G/CPM-5/LAND/RIDGE/2021/4		SHEET SIZE:- A-3	SCALE:- 1:1000

AEROCITY - TUGHLAKABAD

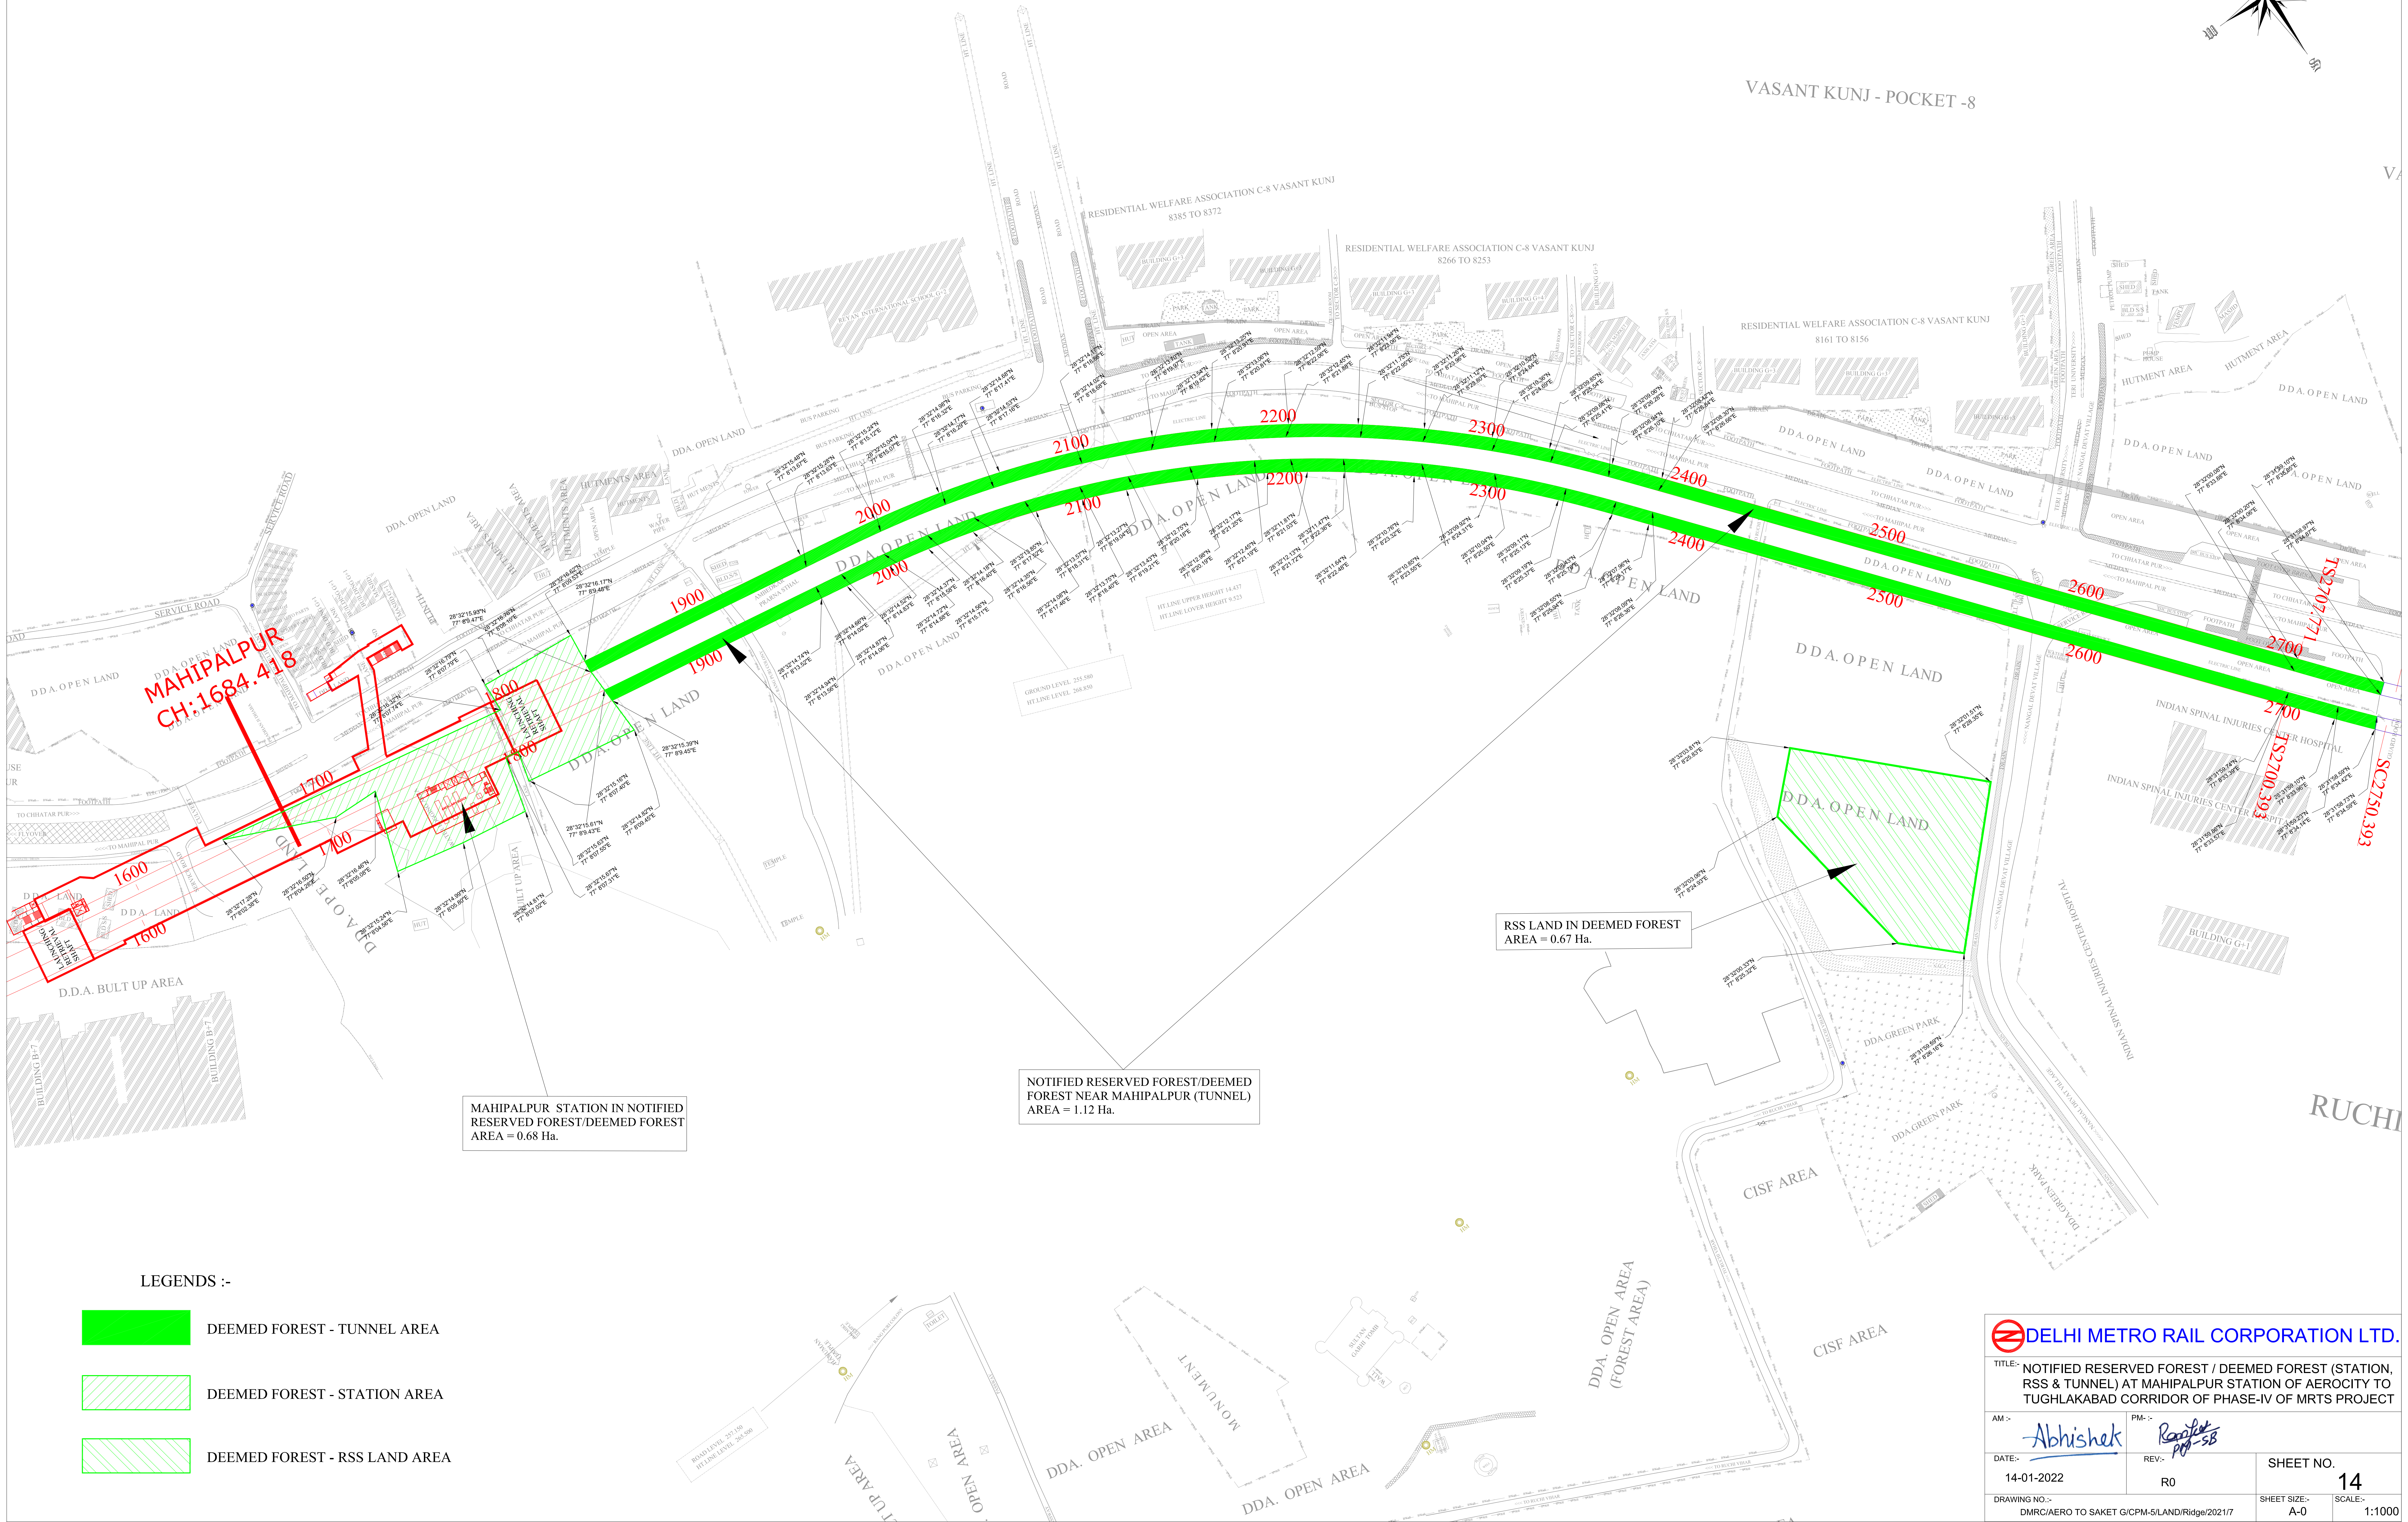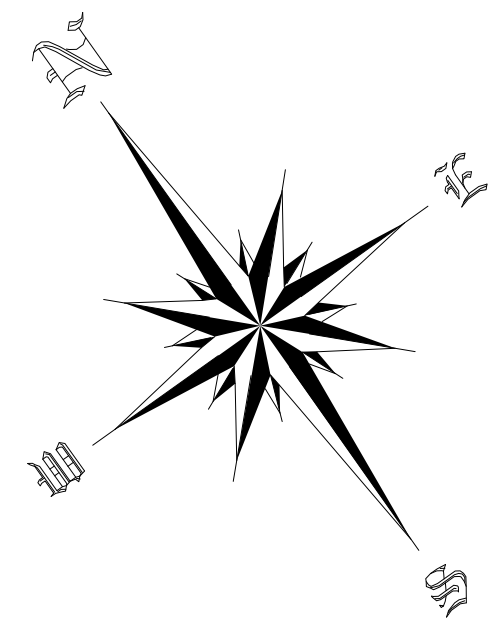

LEGENDS :-

- DEEMED FOREST - TUNNEL AREA
- DEEMED FOREST - STATION AREA
- DEEMED FOREST - RSS LAND AREA

TITLE:- NOTIFIED RESERVED FOREST / DEEMED FOREST (STATION, RSS & TUNNEL) AT MAHIPALPUR STATION OF AEROCITY TO TUGHLAKABAD CORRIDOR OF PHASE-IV OF MRTS PROJECT

AM :- *Abhishek*

DATE:- 14-01-2022

DRAWING NO:- DMRC/AERO TO SAKET G/CPM-S/LAND/Ridge/2021/7


PM:- *Rajesh SB*

REV:- R0

SHEET NO. 14

SHEET SIZE:- A-0

SCALE:- 1:1000

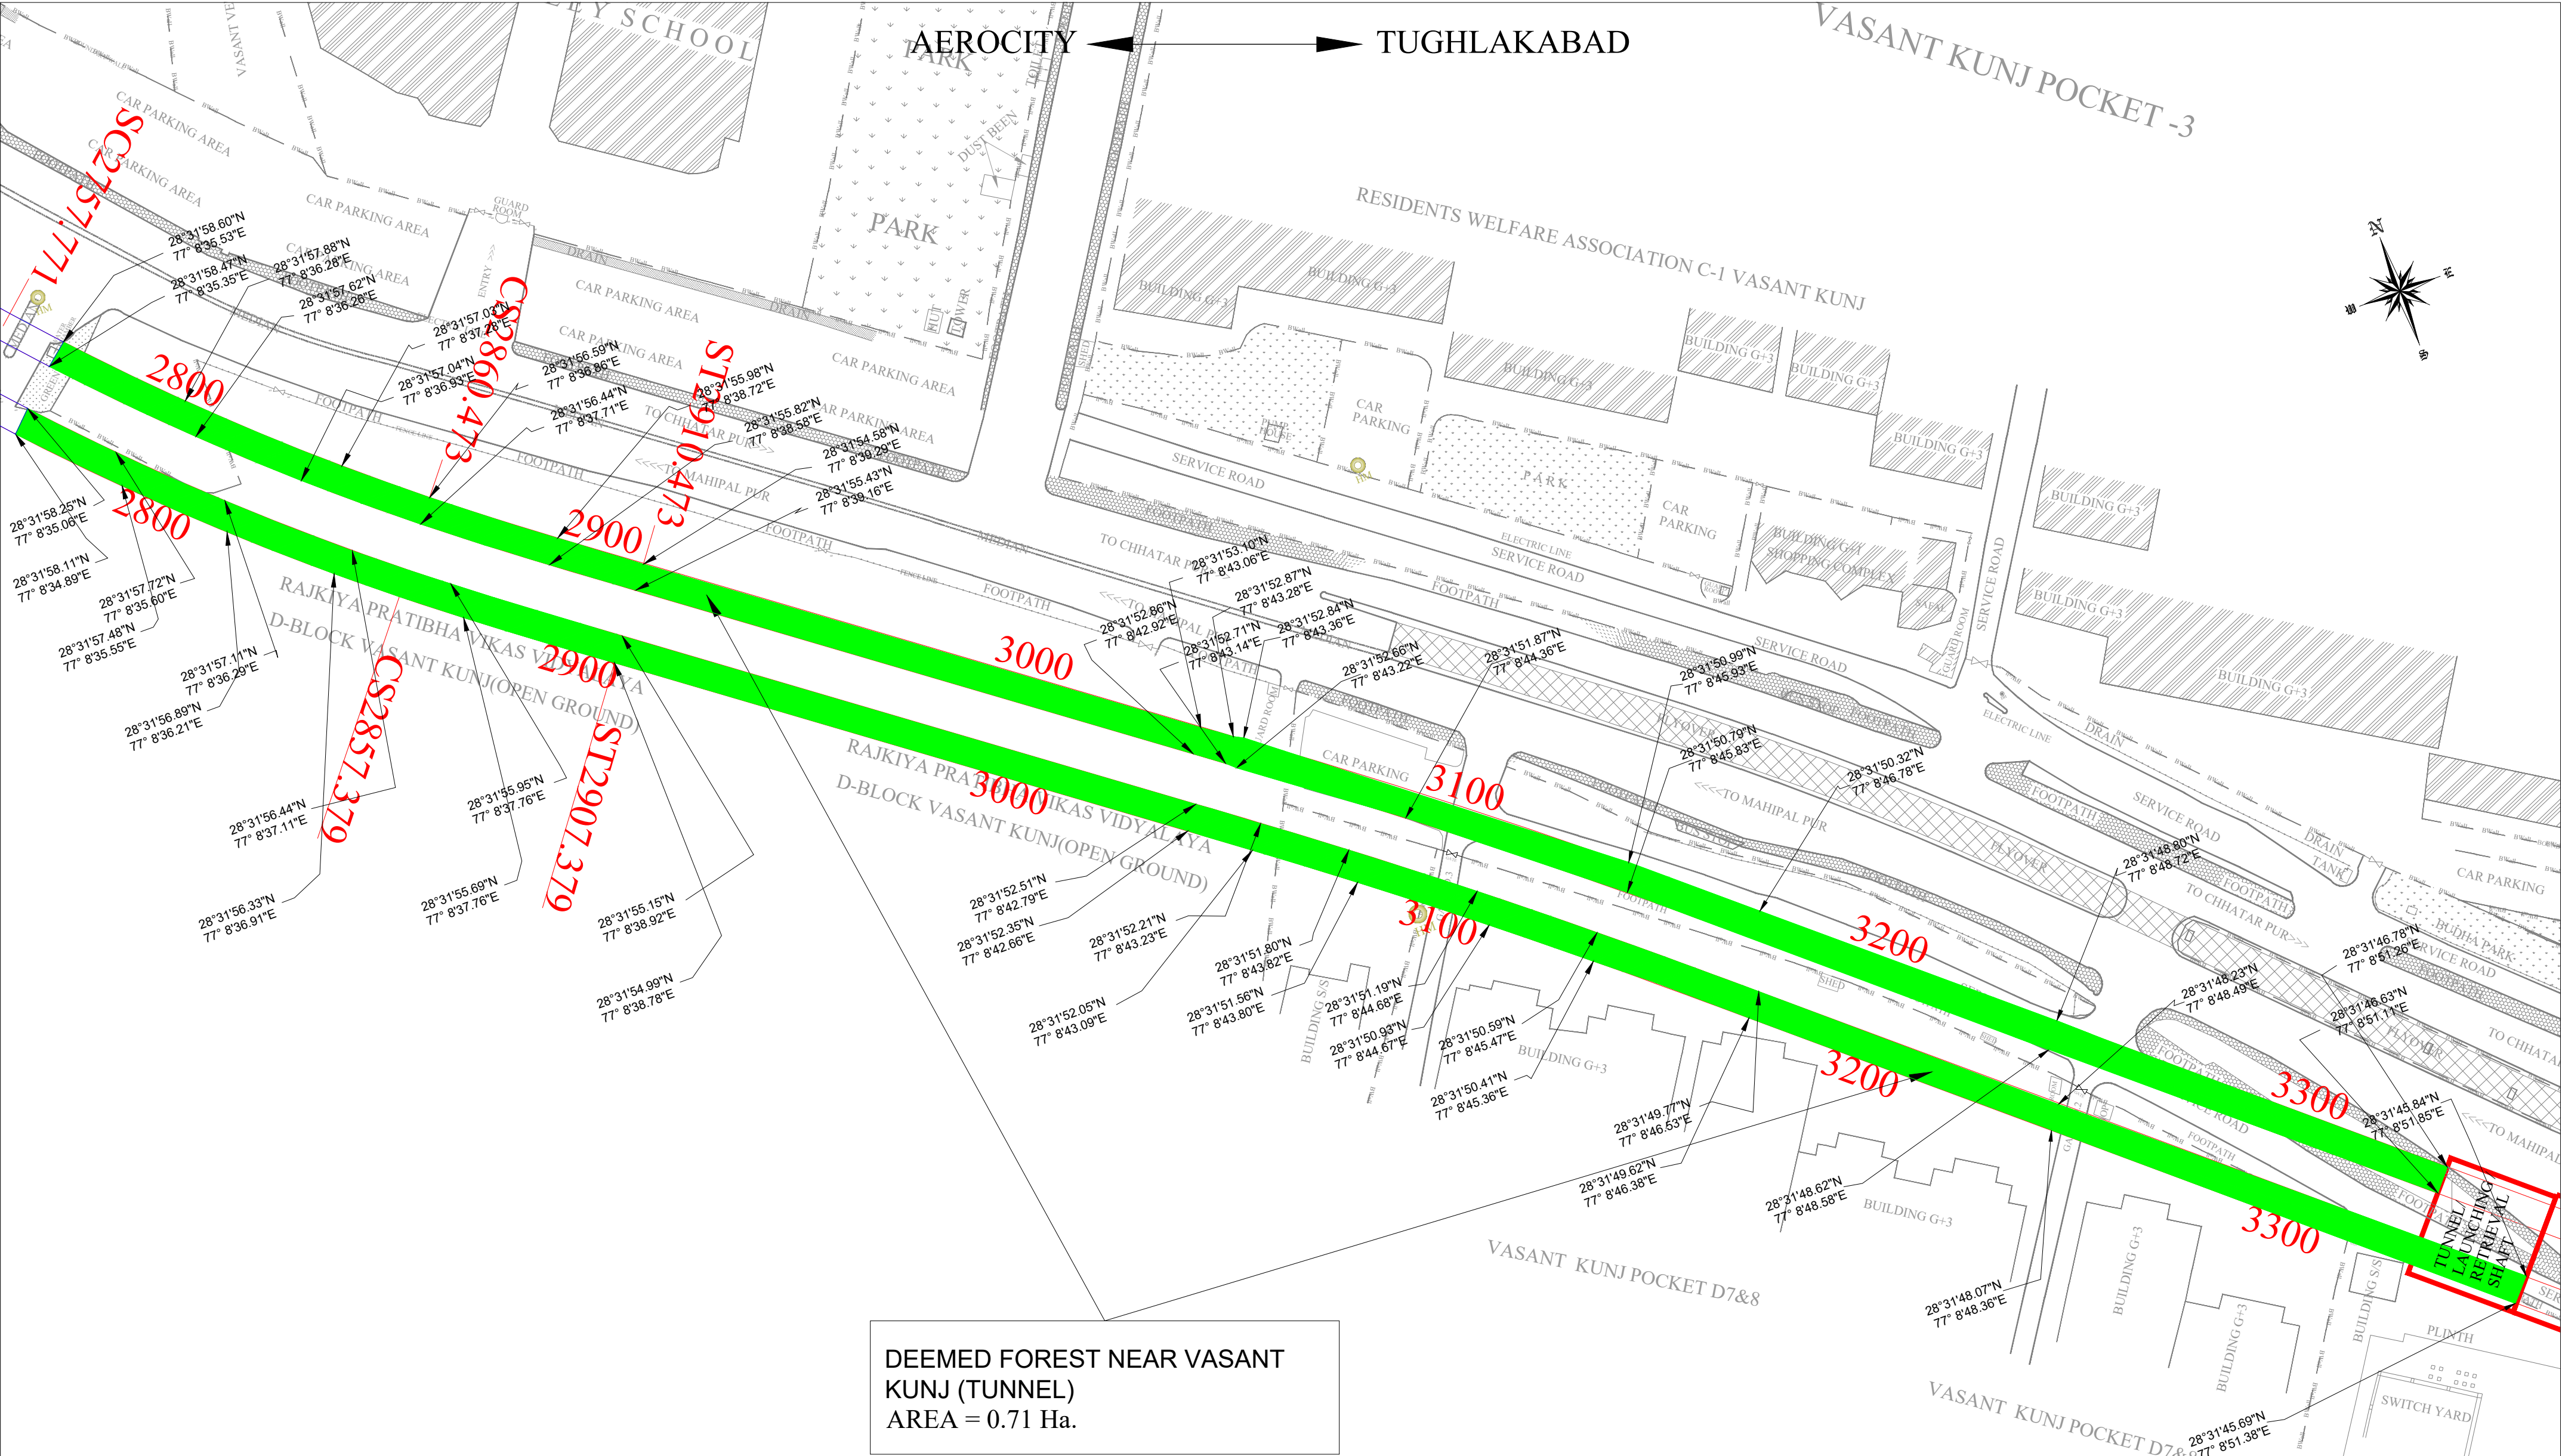

LEGENDS :-



DEEMED FOREST -
TUNNEL AREA

 DELHI METRO RAIL CORPORATION LTD.			
TITLE:- DEEMED FOREST NEAR VASANT KUNJ (TUNNEL) OF AEROCITY TO TUGHLAKABAD CORRIDOR OF PHASE-IV OF MRTS PROJECT			
AM :- 	PM :- 		
DATE:- 14-01-2022	REV:- R1	SHEET NO. 5	
DRAWING NO.:- DMRC/AERO TO SAKET G/CPM-5/LAND/RIDGE/2021/5	SHEET SIZE:- A-2	SCALE:- 1:1000	