
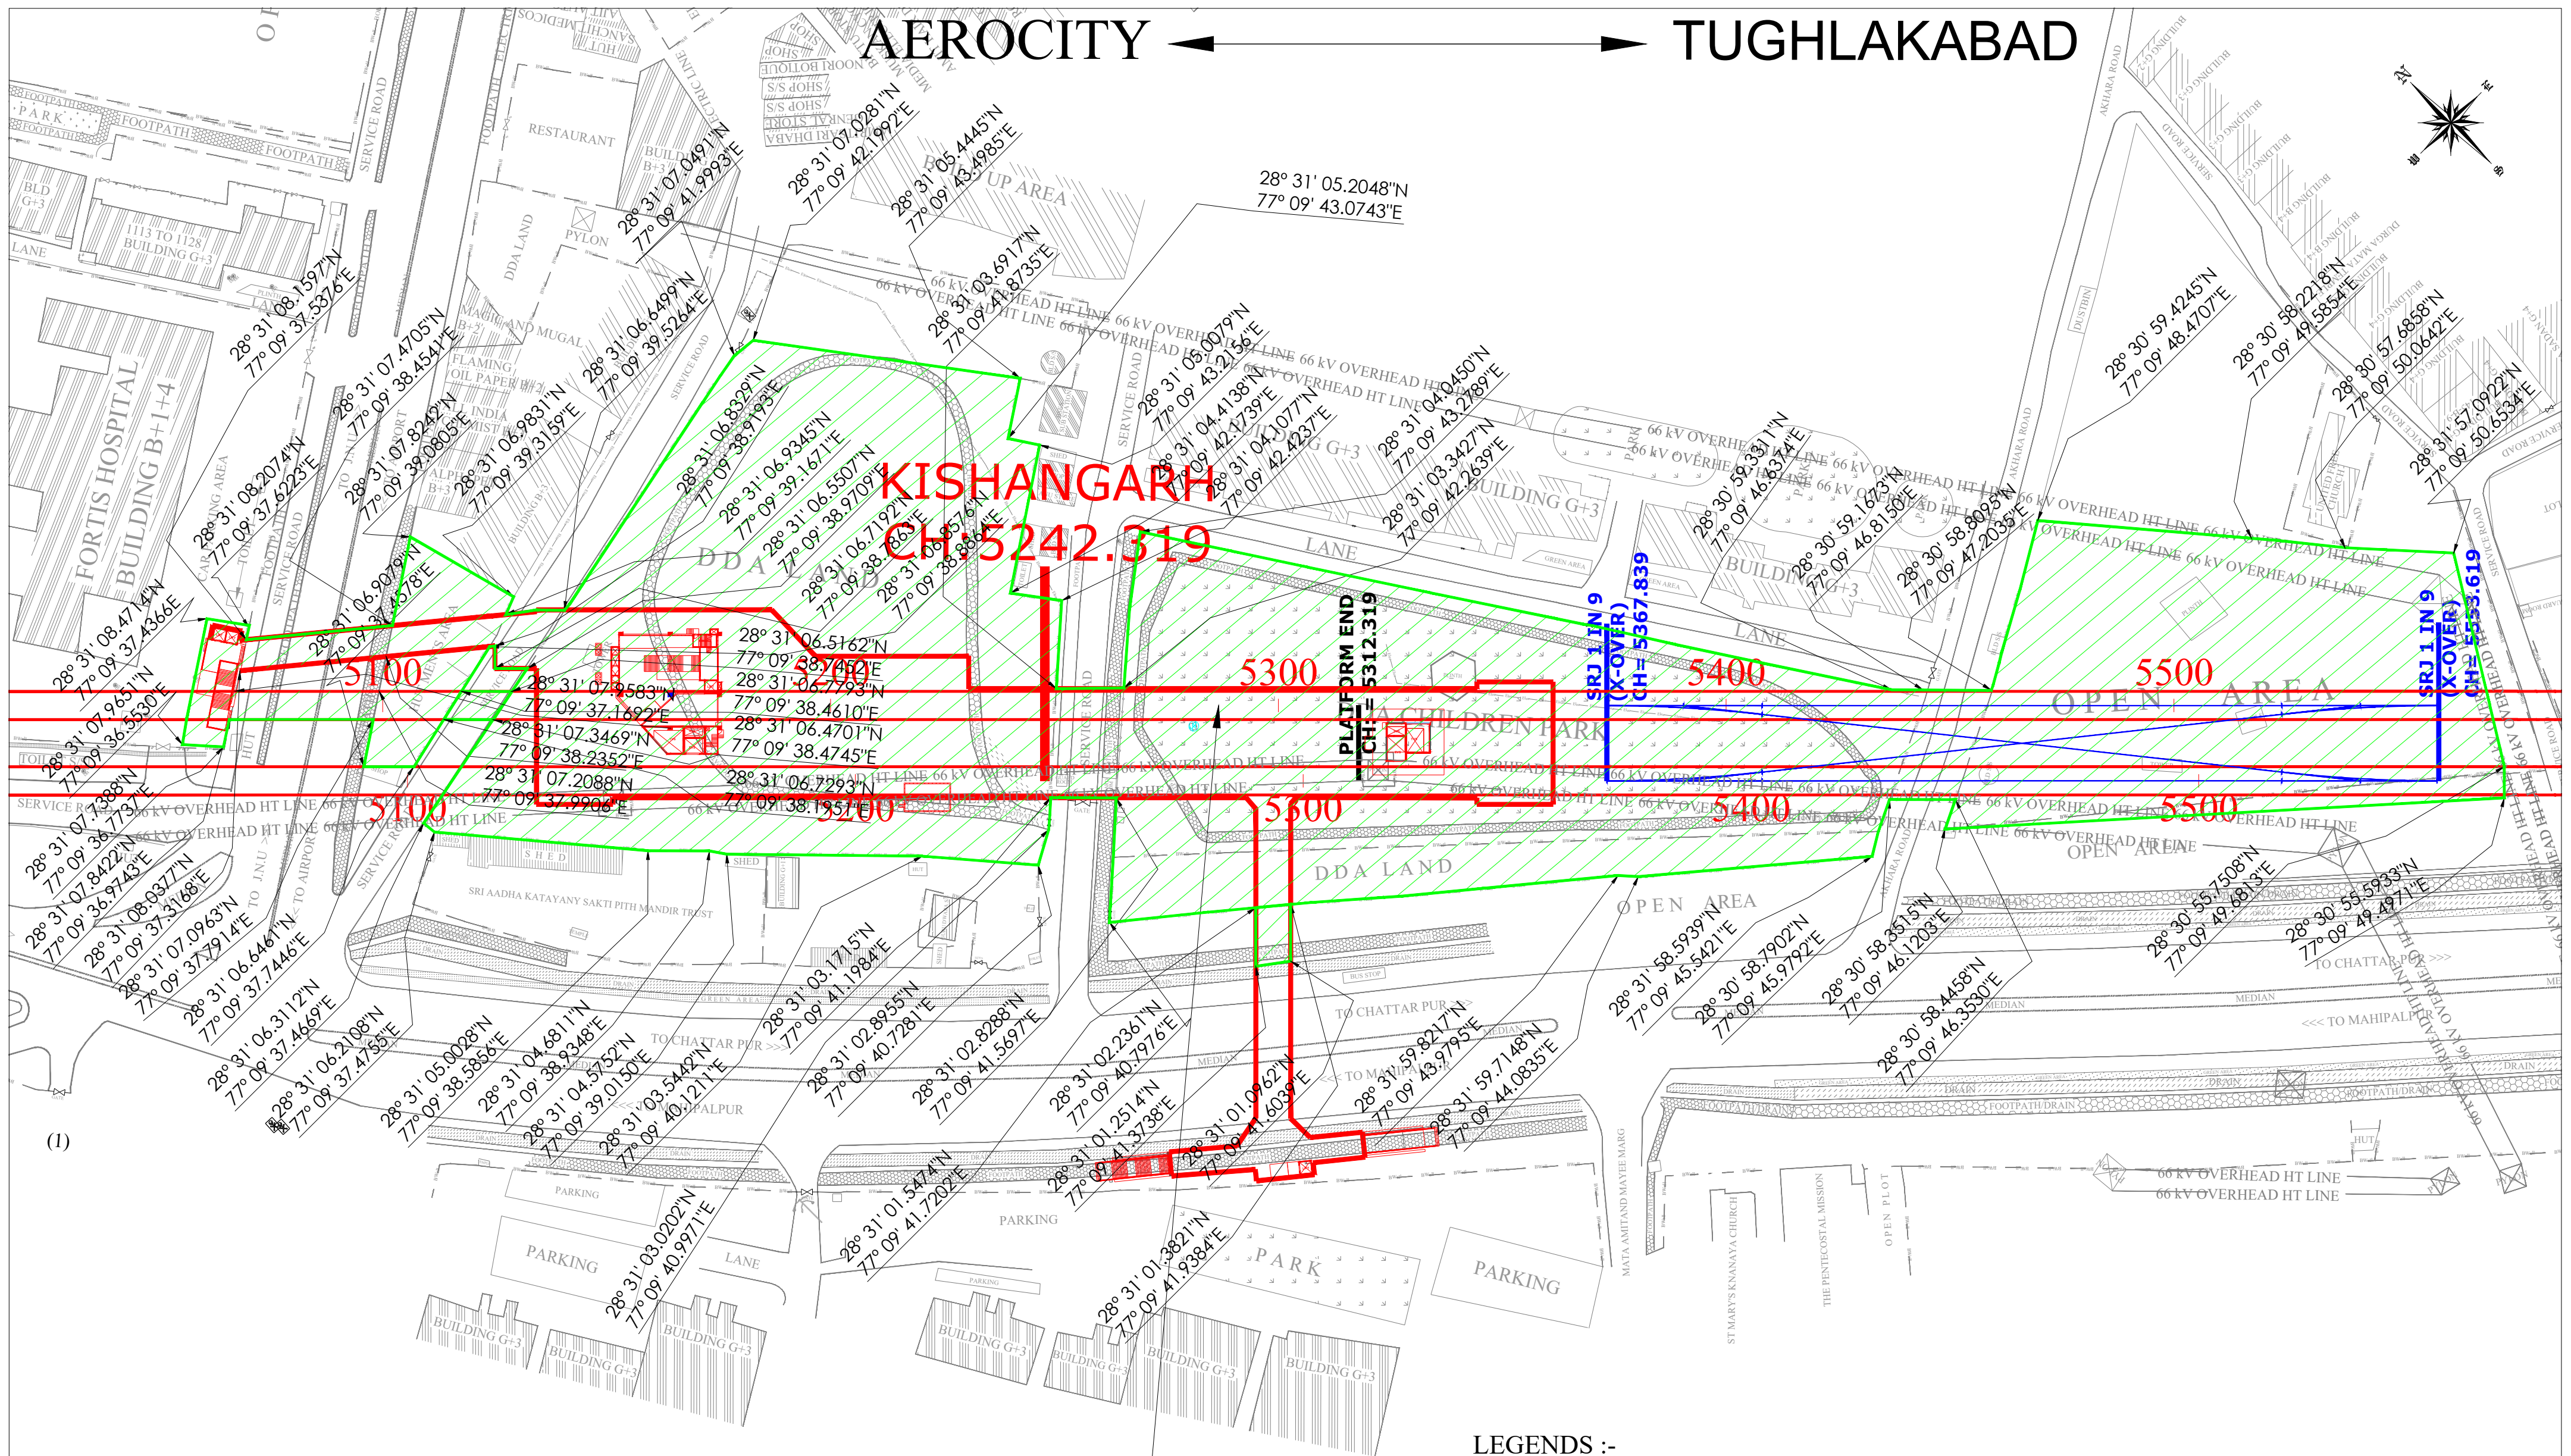



AEROCITY

TUGHLAKABAD

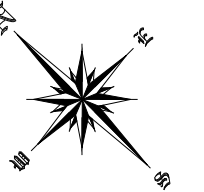

(I)

LEGENDS :-


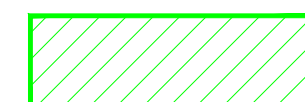


NOTIFIED SOUTH CENTRAL
RIDGE - STATION AREA


KISHANGARH STATION
NOTIFIED SOUTH CENTRAL RIDGE
TOTAL AREA = 3.16 Ha.

 DELHI METRO RAIL CORPORATION LTD.			
TITLE:- RIDGE AREA OF KISHANGARH STATION OF AEROCITY TO TUGHLAKABAD CORRIDOR OF PHASE-IV OF MRTS PROJECT			
AM :-	<i>Abhishek</i>	PM :-	<i>Ranjan</i> ppf-SB
DATE:-	09.09.2021	REV:-	R0
DRAWING NO.:-	DMRC/AERO TO SAKET G/CPM-5/LAND/RIDGE/2021/2	SHEET NO.	2
		SHEET SIZE:-	A-2
		SCALE:-	1:1000

AEROCITY ← → TUGHLAKABAD

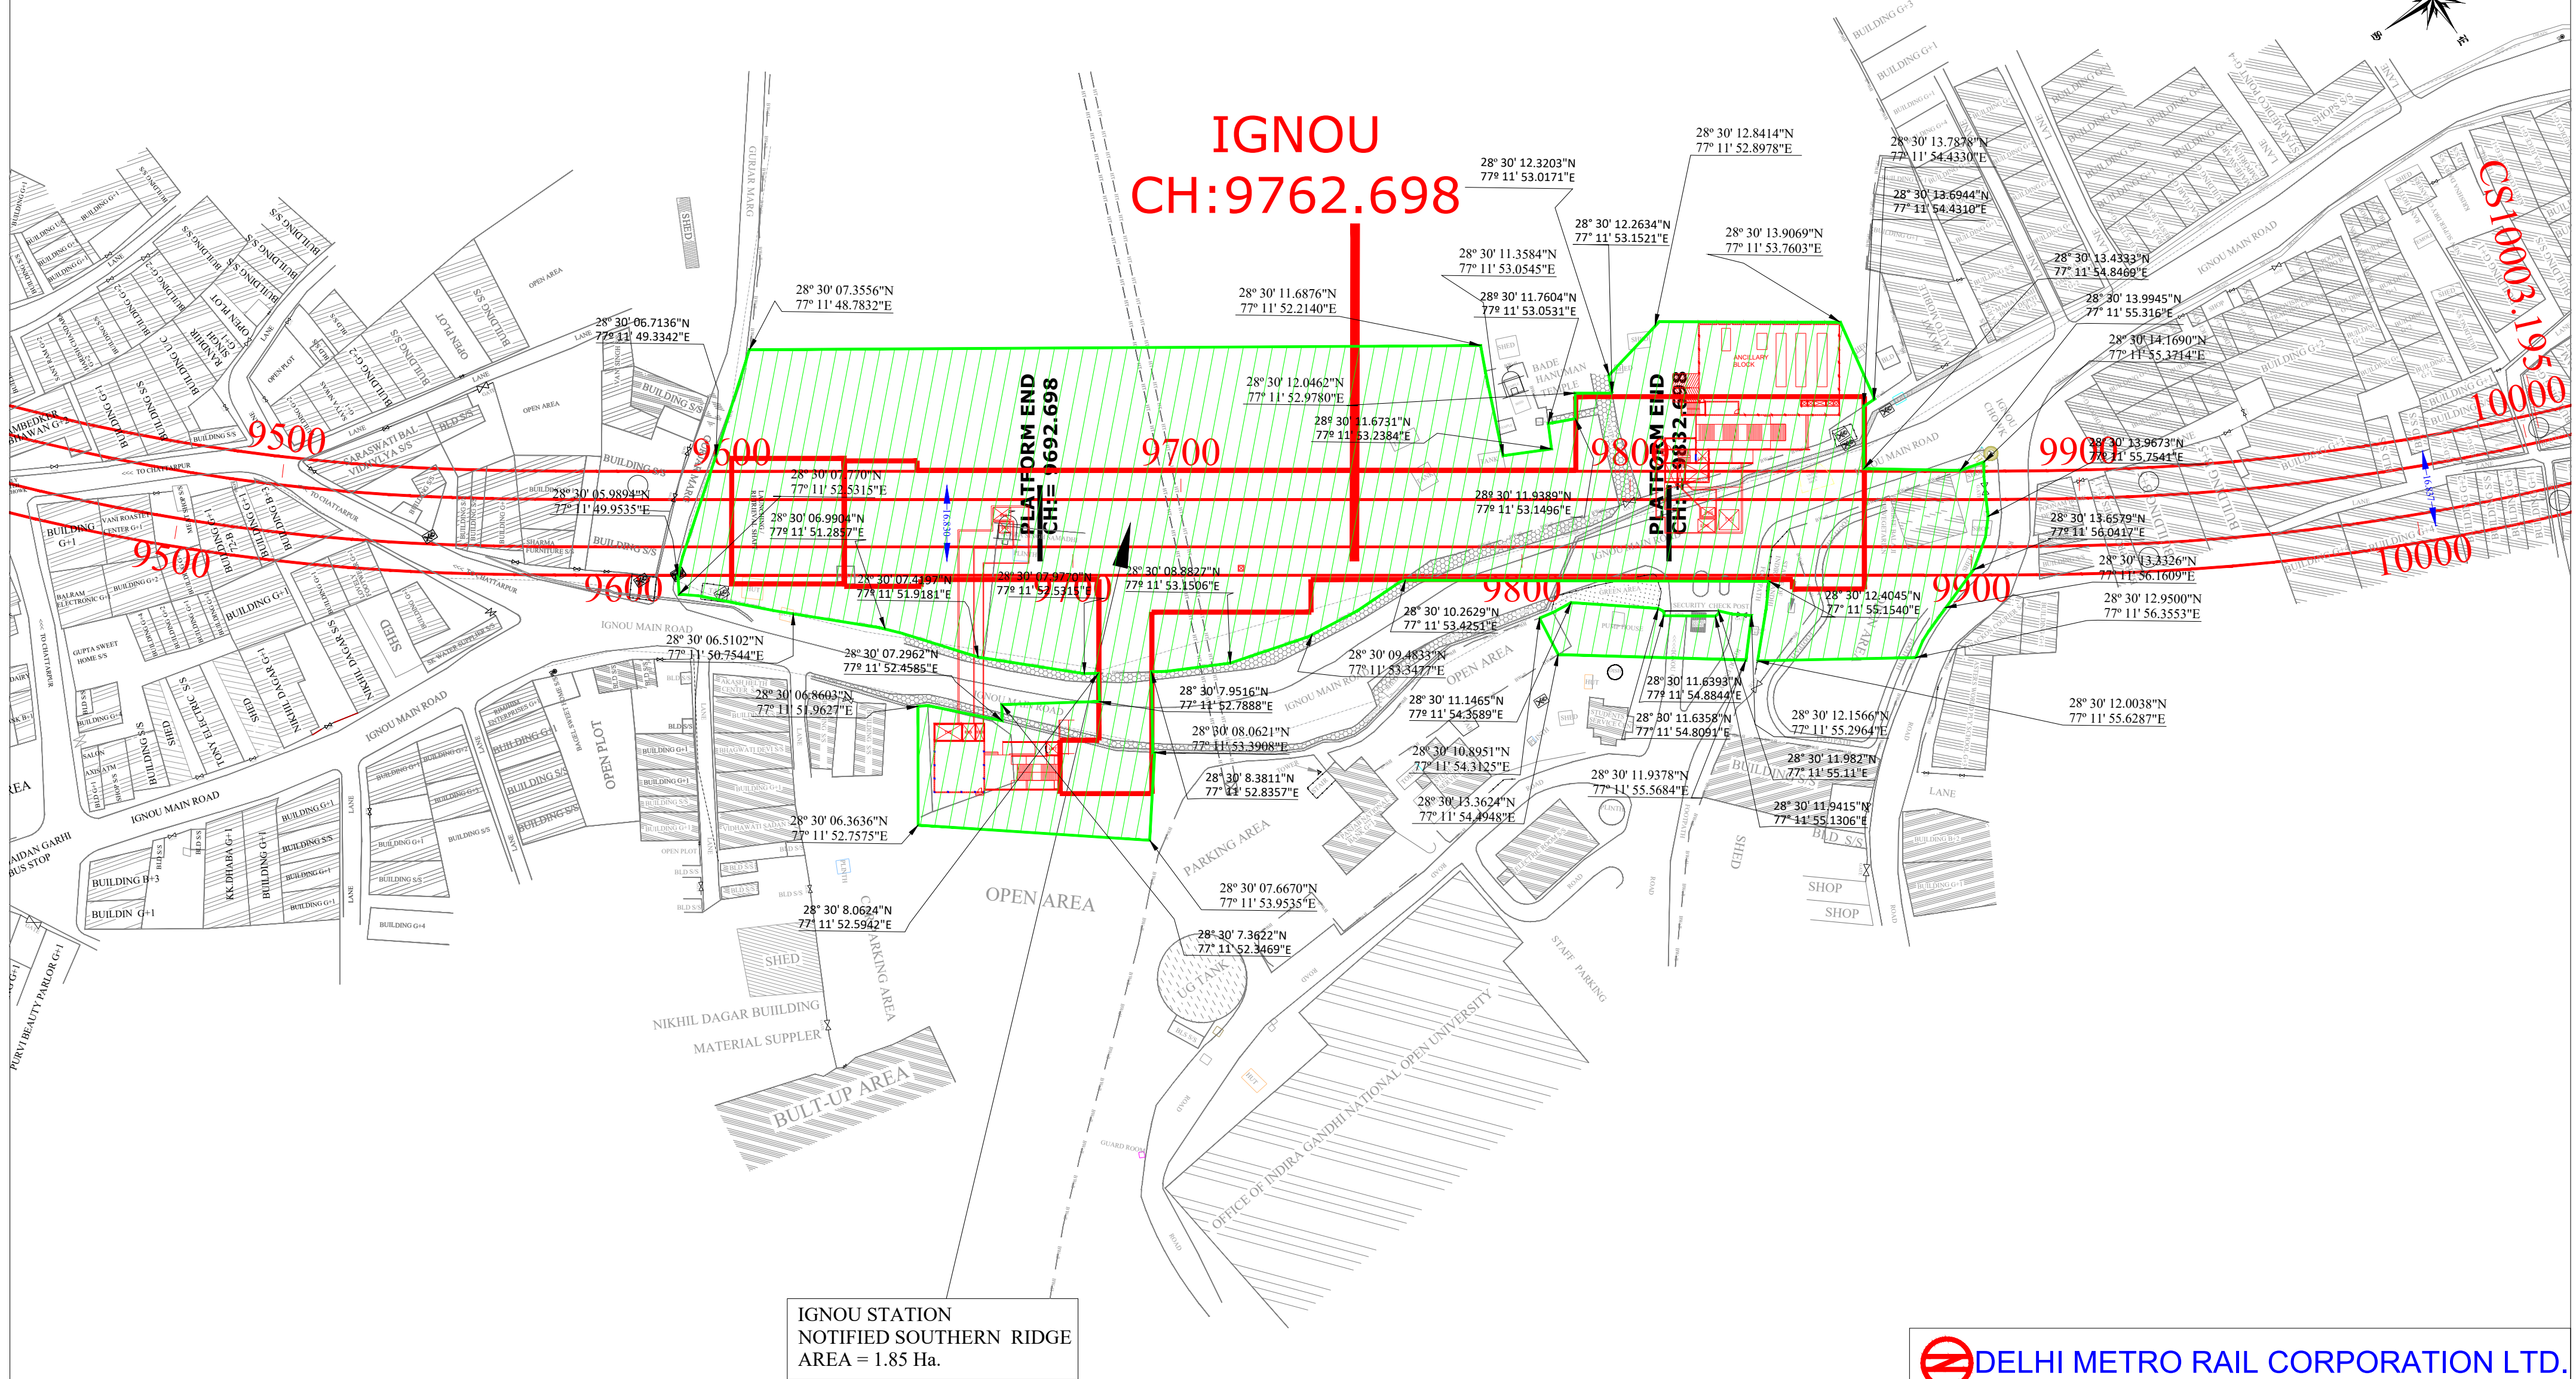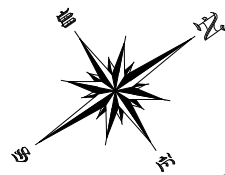

LEGENDS :-

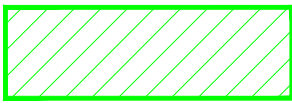



NOTIFIED SOUTHERN
RIDGE - STATION AREA

 DELHI METRO RAIL CORPORATION LTD.


TITLE:- RIDGE AREA OF IGNOU STATION OF AEROCITY TO TUGHLAKABAD CORRIDOR OF PHASE-IV OF MRTS PROJECT			
AM :- 	PM :- 		
DATE:- 09.09.2021	REV:- R0	SHEET NO. 3	
DRAWING NO.:- DMRC/AERO TO SAKET G/CPM-5/LAND/RIDGE/2021/3	SHEET SIZE:- A-2	SCALE:- 1:1000	

AEROCITY


TUGHLAKABAD

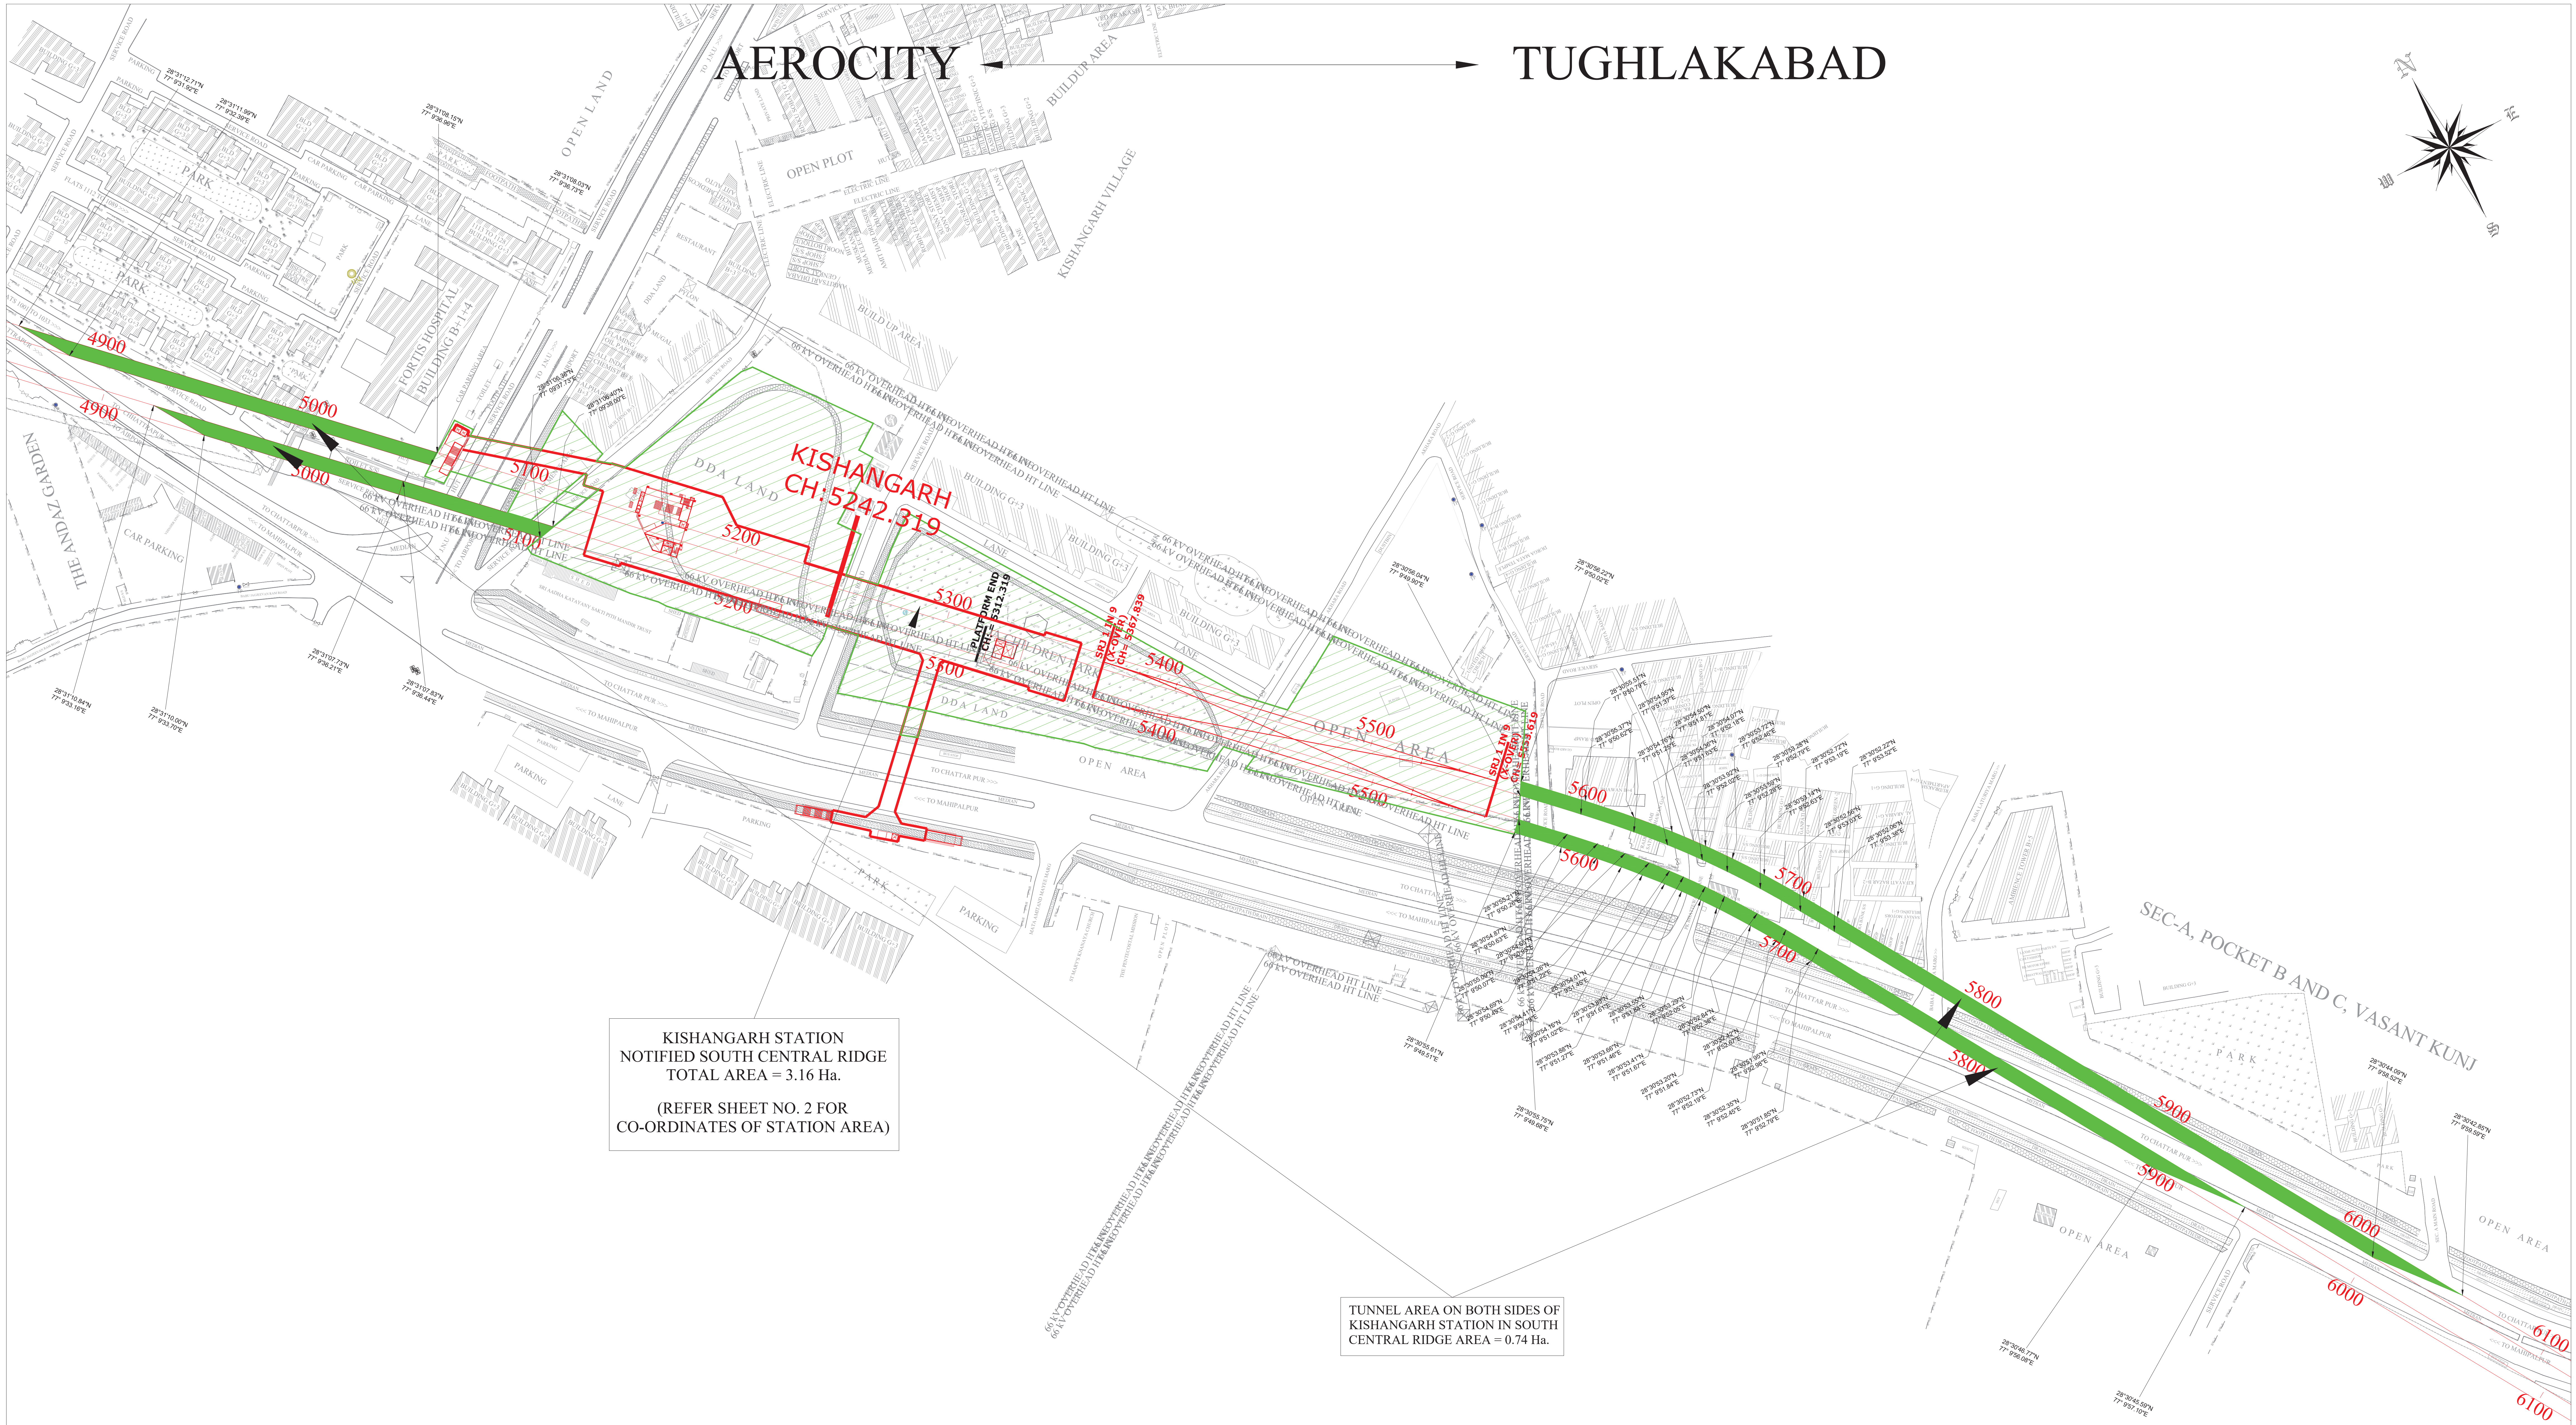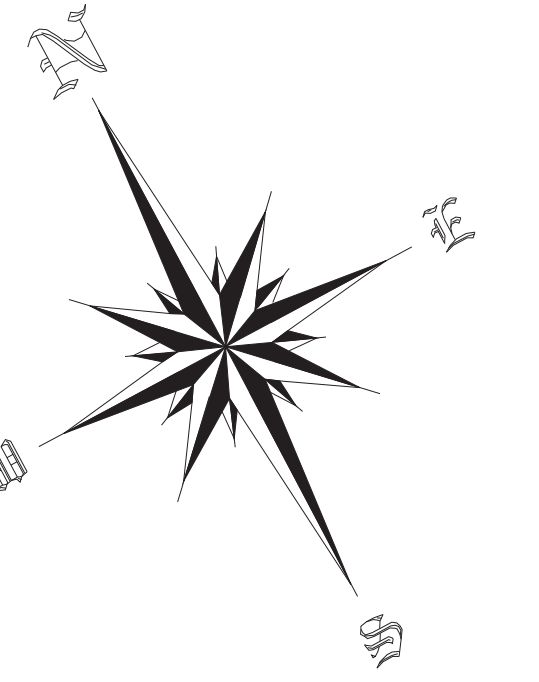

LEGENDS :-

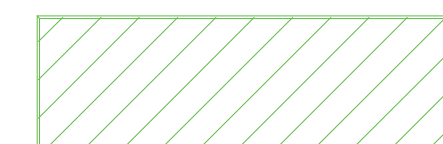-  SOUTH CENTRAL RIDGE - TUNNEL AREA
-  SOUTH CENTRAL RIDGE - STATION AREA


DELHI METRO RAIL CORPORATION LTD.			
TITLE:- RIDGE AREA (STATION & TUNNEL) AT KISHANGARH STATION OF AEROCITY TO TUGHLAKABAD CORRIDOR OF PHASE-IV OF MRTS PROJECT			
AM :- <i>Abhishek</i>	PM :- <i>Rajesh</i>	SHEET NO. 7	
DATE:- 16-08-2021	REV:- R0	SCALE:- 1:1000	
DRAWING NO.:- DMRC/AERO TO SAKET G/CPM-5/LAND/Ridge/2021/7		SHEET SIZE:- A-0	


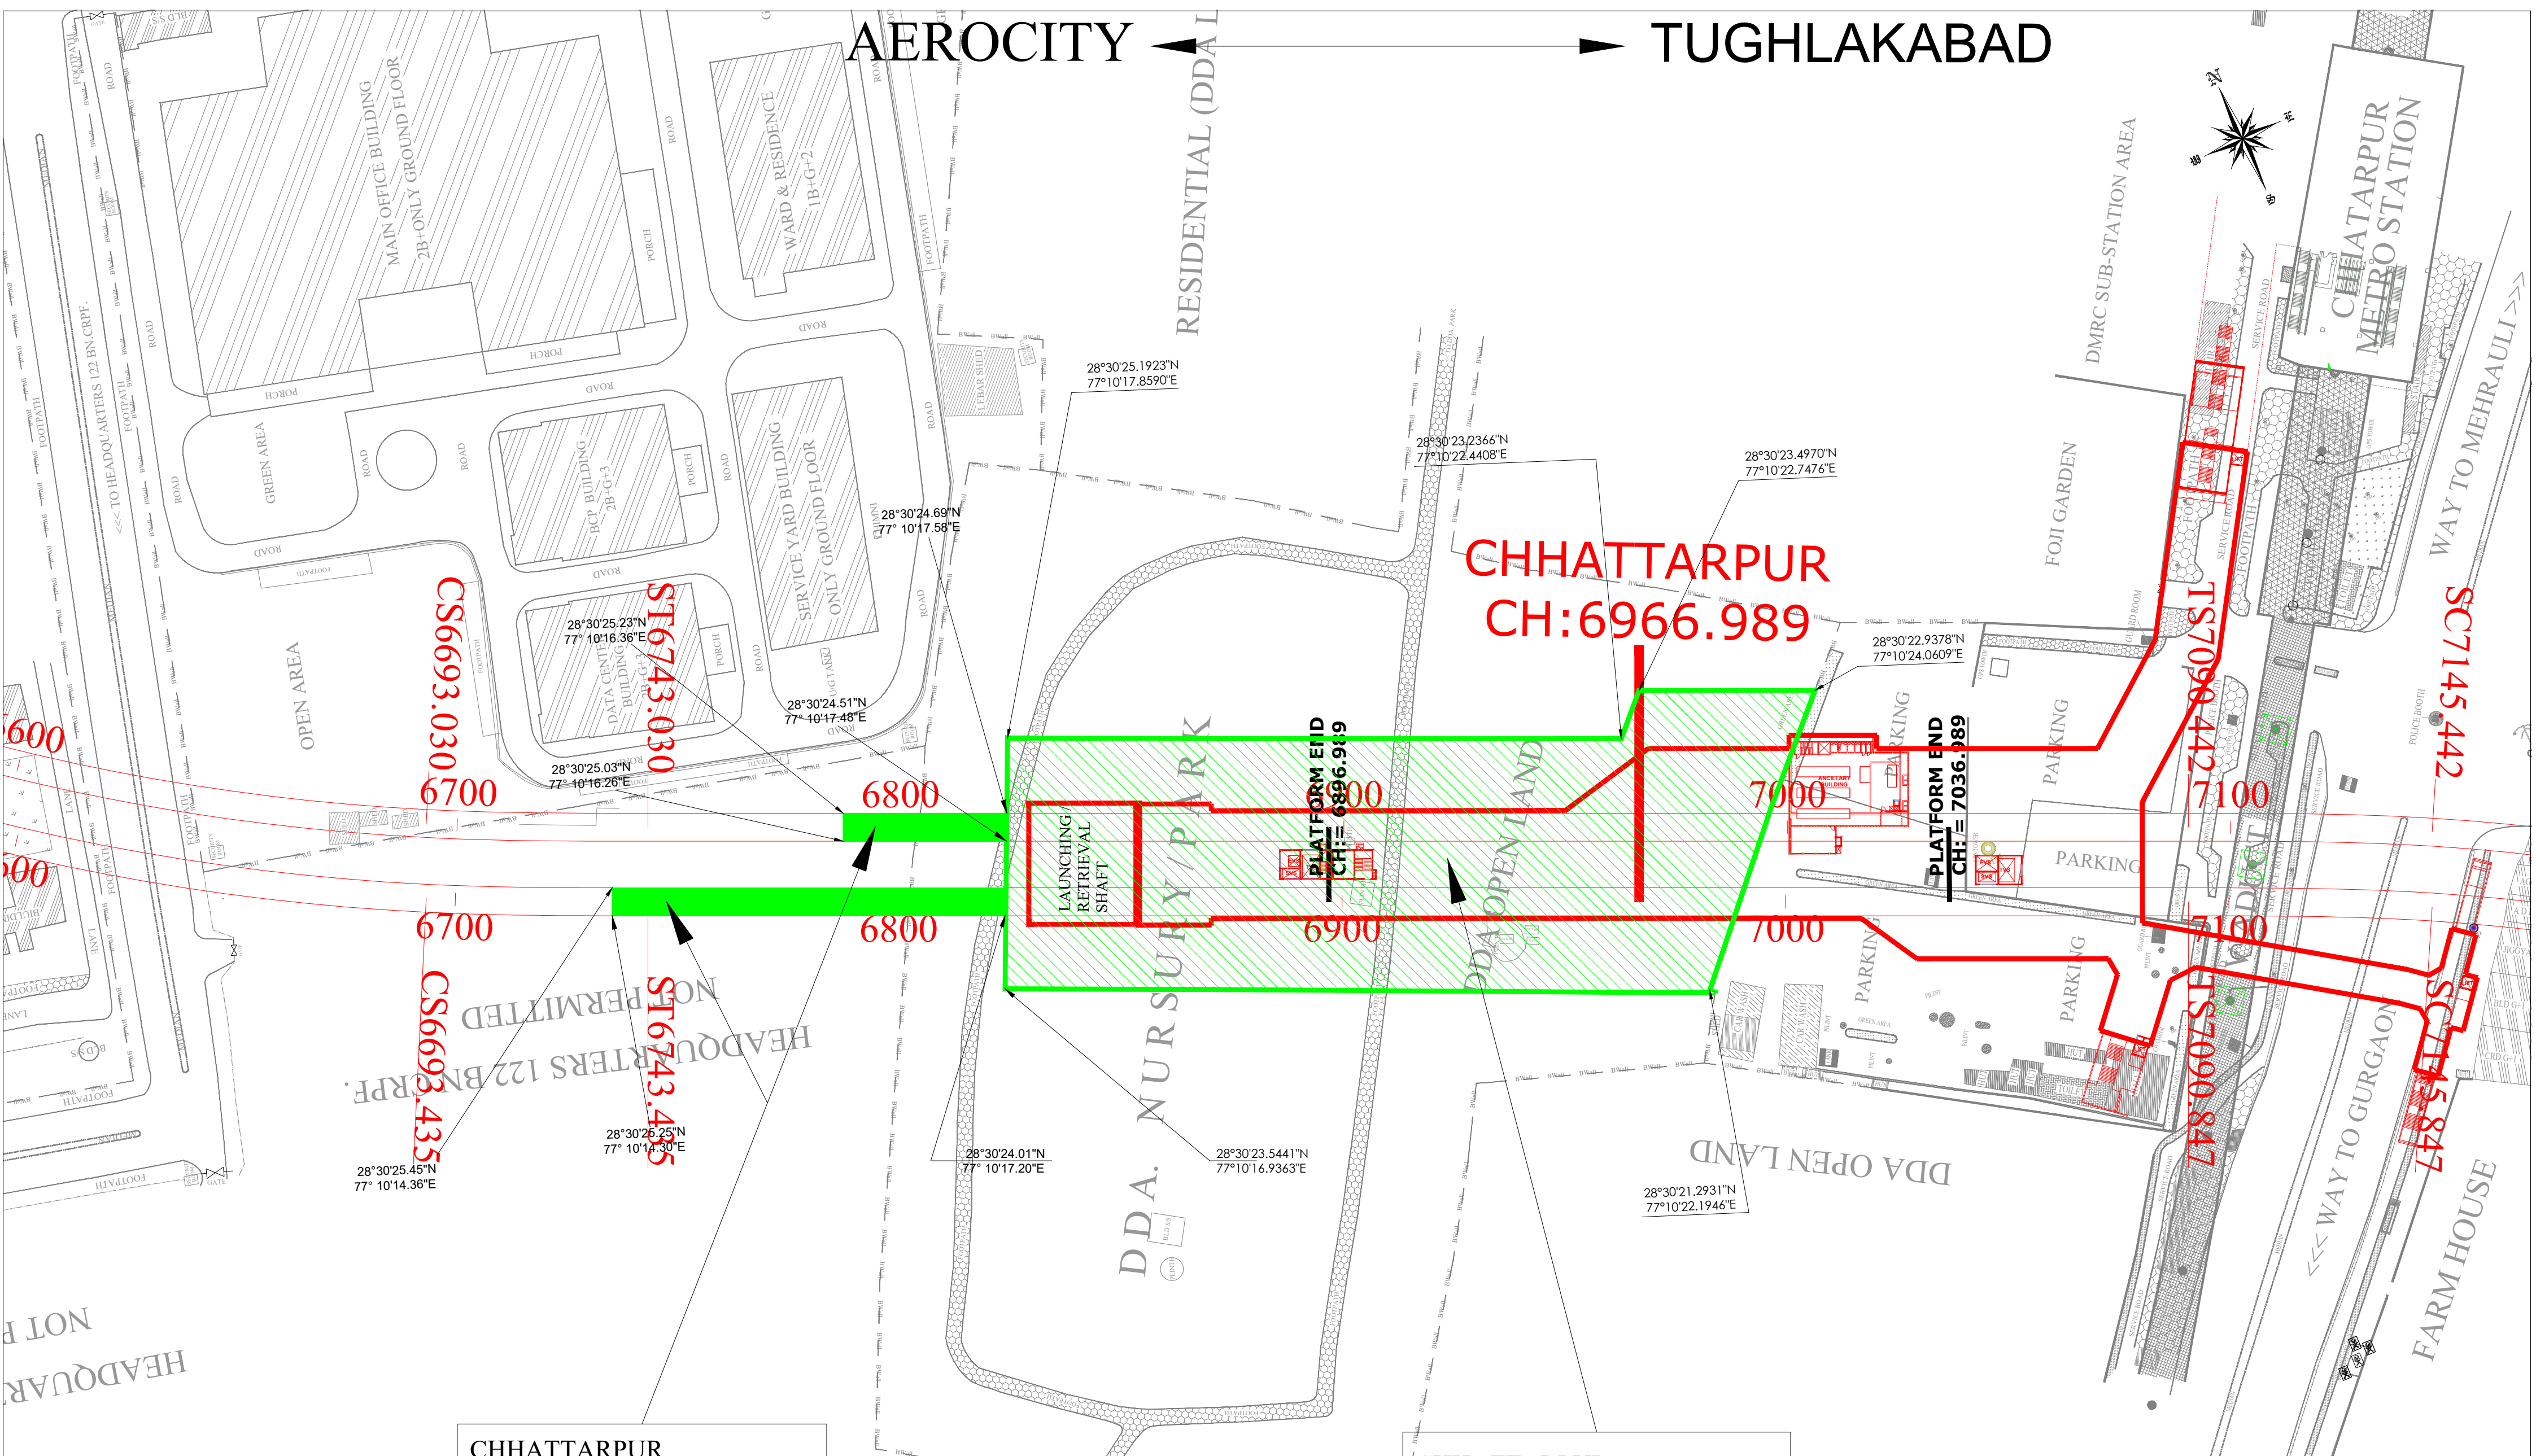


CHHATTARPUR
DEEMED FOREST (TUNNEL)
AREA = 0.08 Ha.



CHHATTARPUR
DEEMED FOREST (STATION)
AREA = 1.00 Ha.

LEGENDS :-

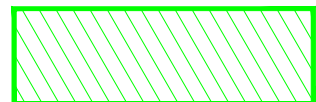-  DEEMED FOREST - TUNNEL AREA
-  DEEMED FOREST - STATION AREA

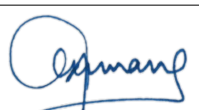
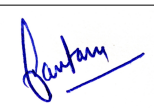
DELHI METRO RAIL CORPORATION LTD.			
TITLE:- DEEMED FOREST - CHHATTARPUR (TUNNEL & STATION) OF AEROCITY TO TUGHLAKABAD CORRIDOR OF PHASE-IV OF MRTS PROJECT			
AM :- 	PM :- 		
DATE:- 16.08.2021	REV:- R0	SHEET NO. 8	
DRAWING NO.:- DMRC/AERO TO SAKET G/CPM-5/LAND/RIDGE/2021/8		SHEET SIZE:- A-2	SCALE:- 1:1000

AEROCITY ← → TUGHLAKABAD

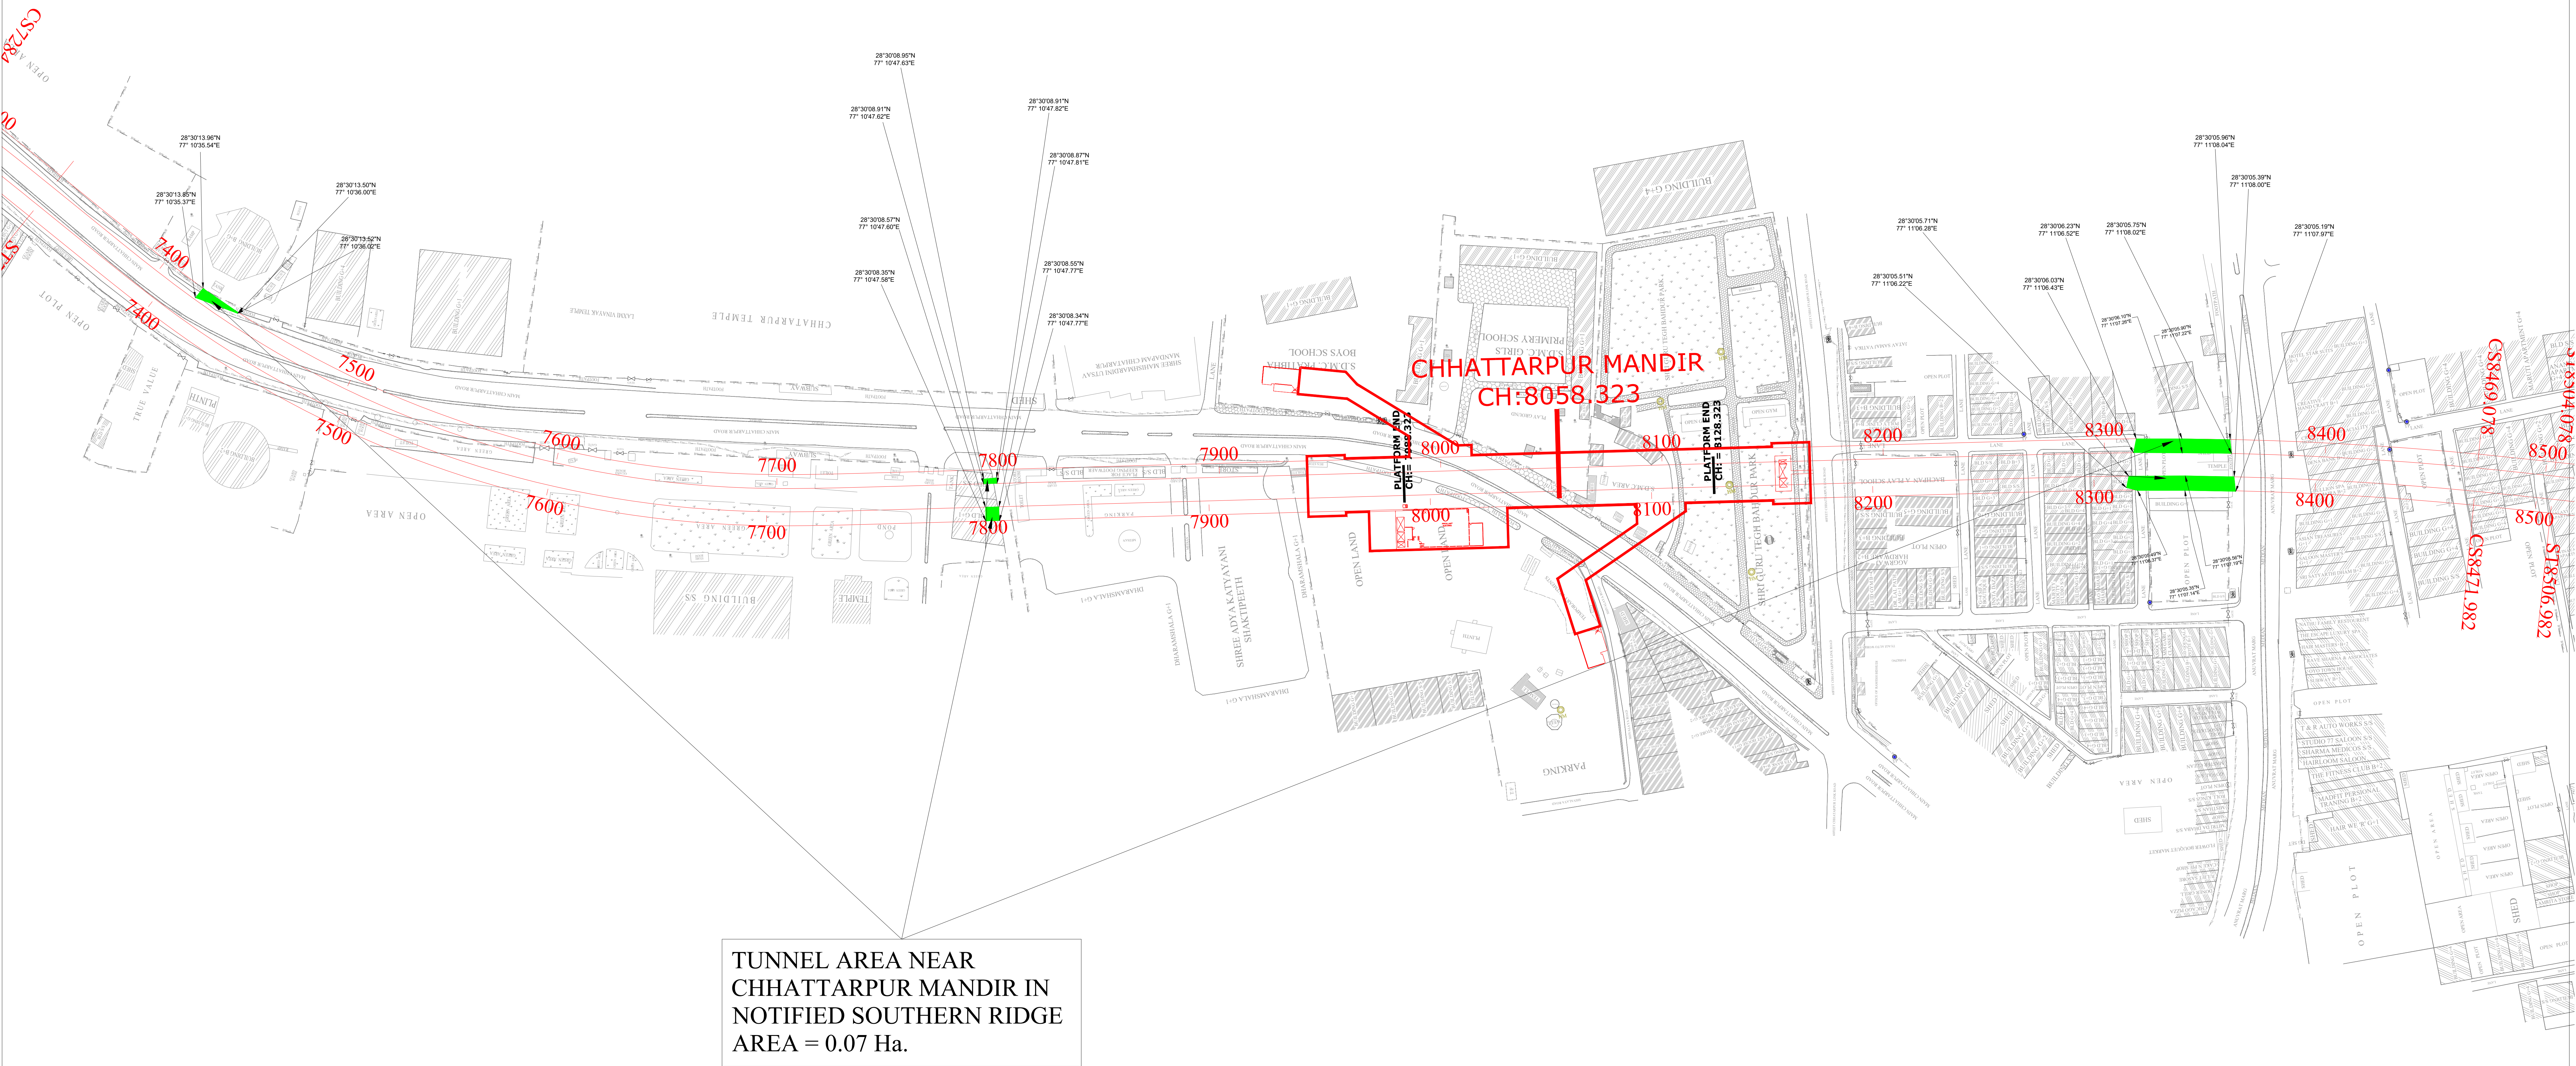
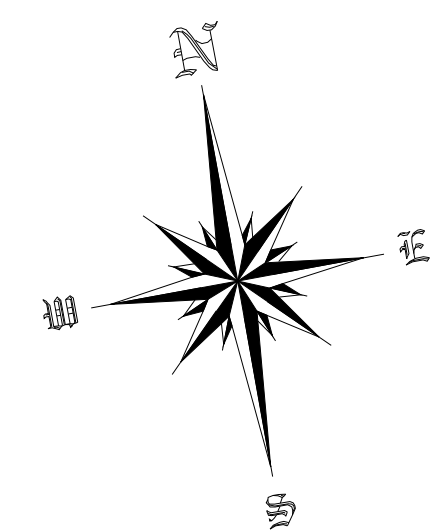


LEGENDS :-

 NOTIFIED SOUTHERN RIDGE - TUNNEL AREA

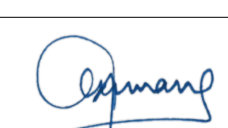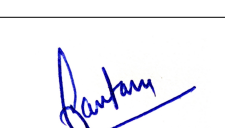 DELHI METRO RAIL CORPORATION LTD.			
TITLE:- RIDGE AREA FOR TUNNEL NEAR CHHATTARPUR MANDIR STATION OF AEROCITY TO TUGHLAKABAD CORRIDOR OF PHASE-IV OF MRTS PROJECT			
AM :- 	PM :- 		
DATE:- 16-08-2021	REV:- R0	SHEET NO. 9	
DRAWING NO.:- DMRC/AERO TO SAKET G/CPM-S/LAND/Ridge/2021/9		SHEET SIZE:- A-0	SCALE:- 1:1000

AEROCITY TUGHLAKABAD

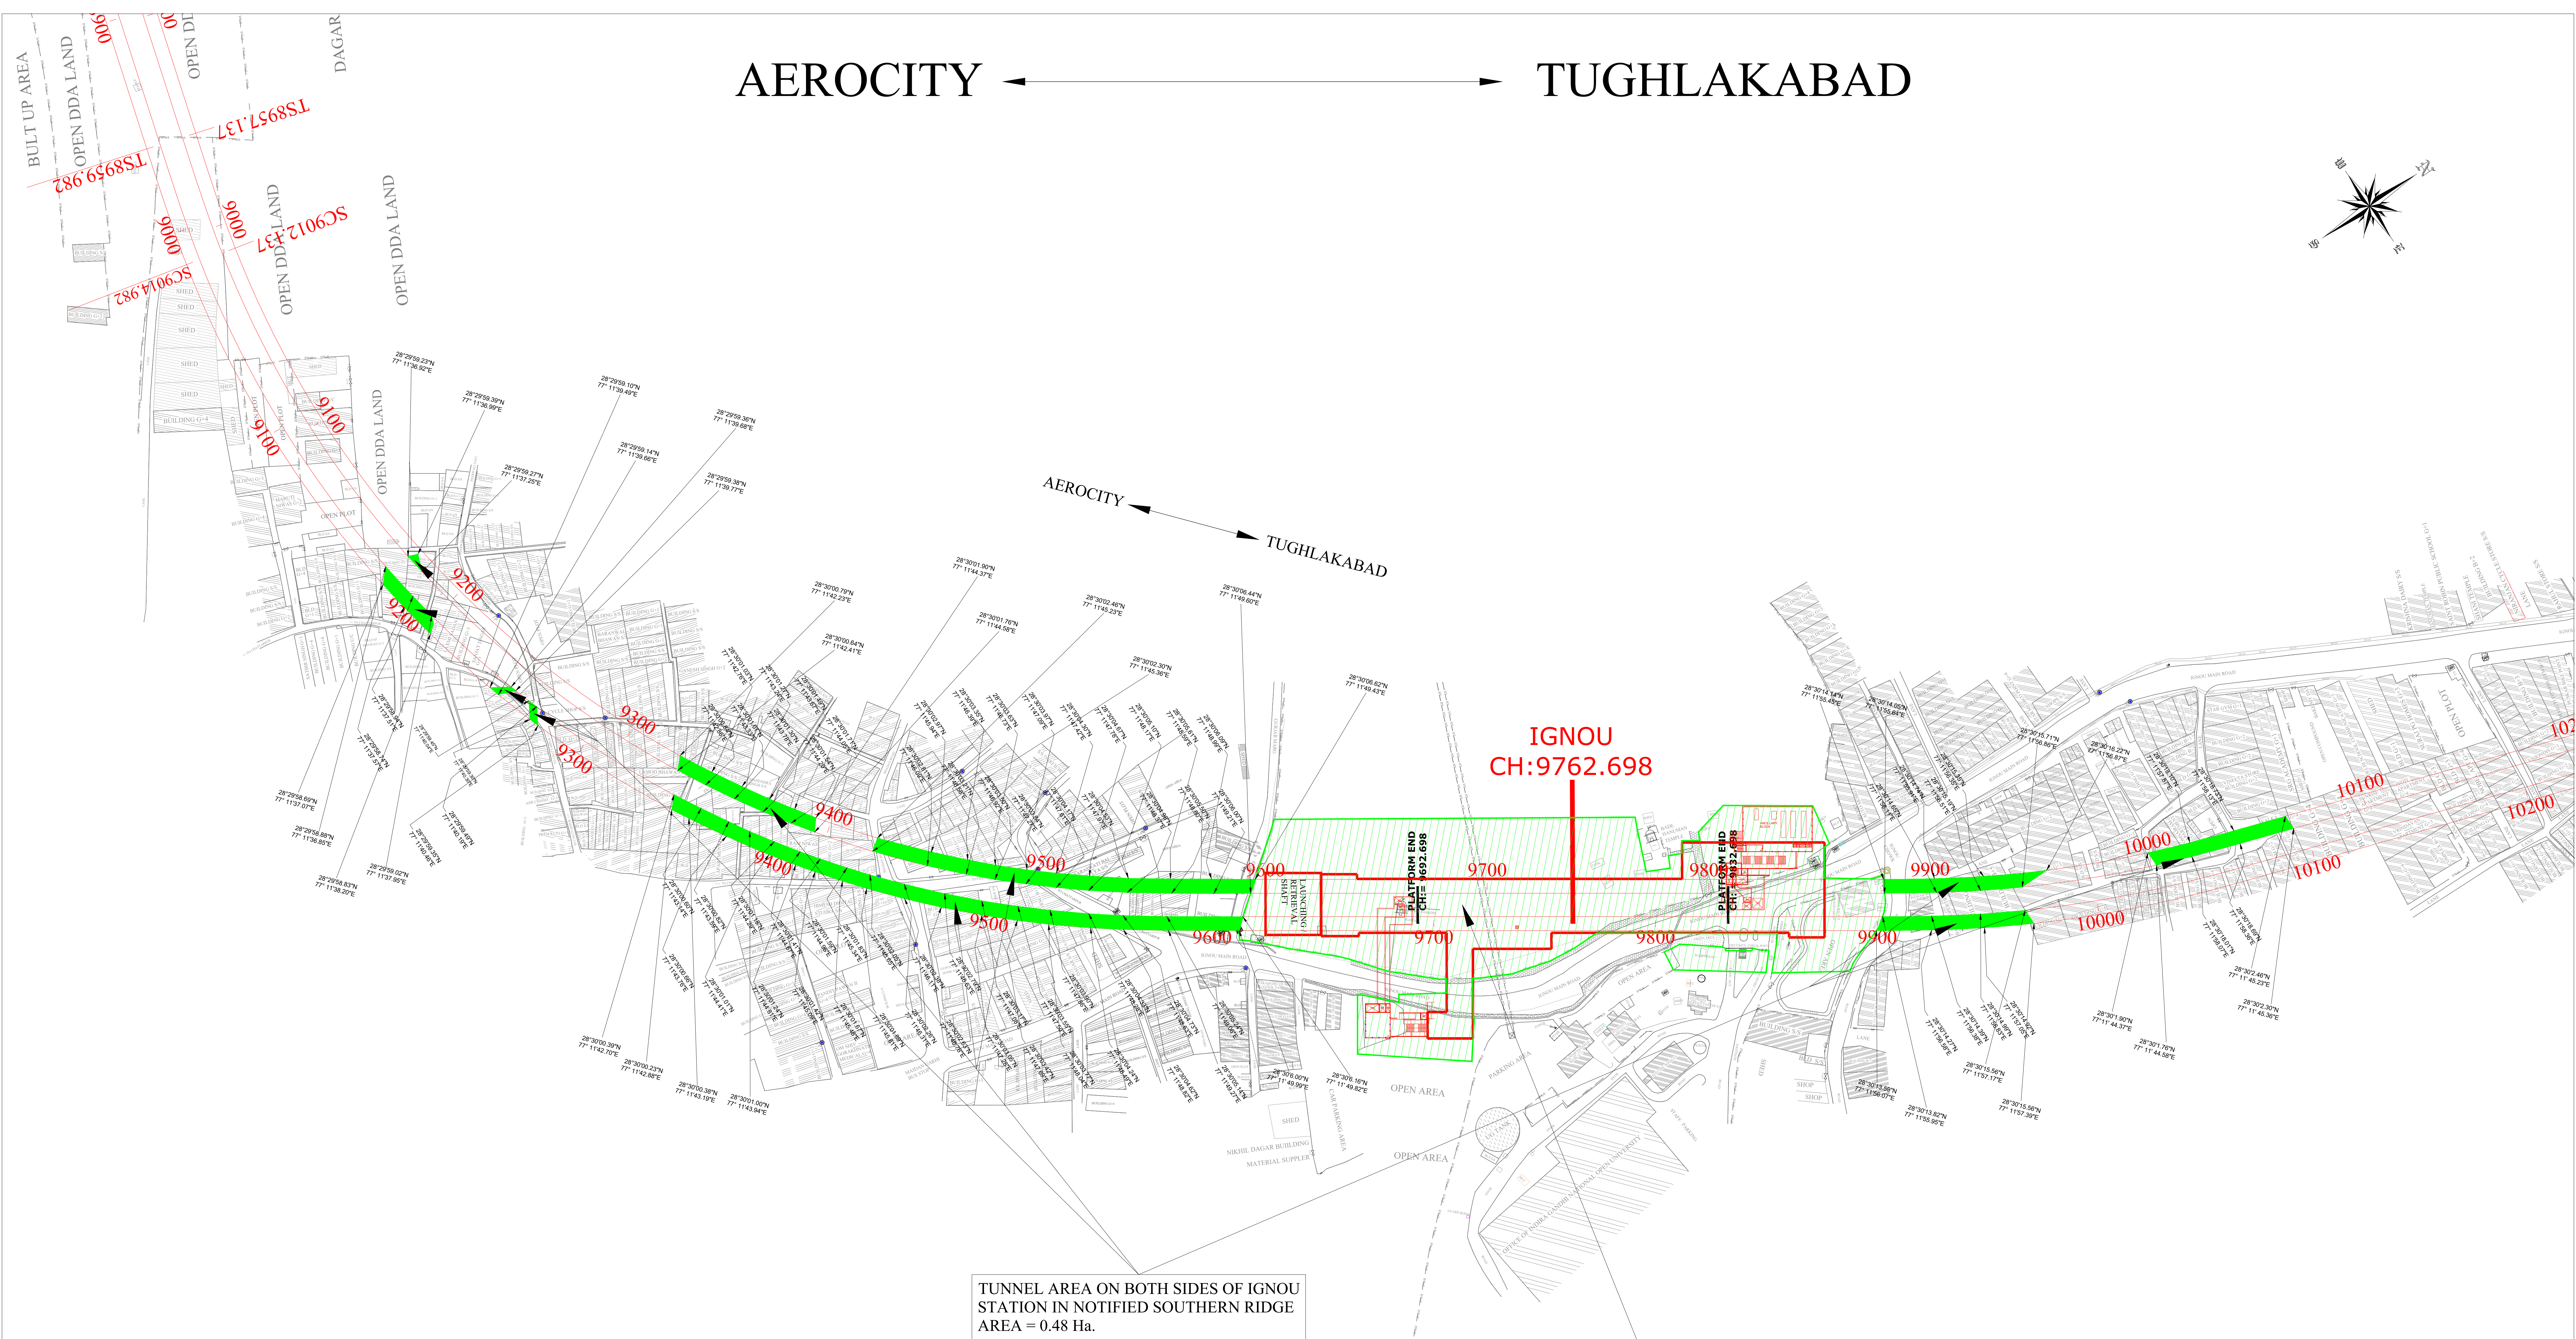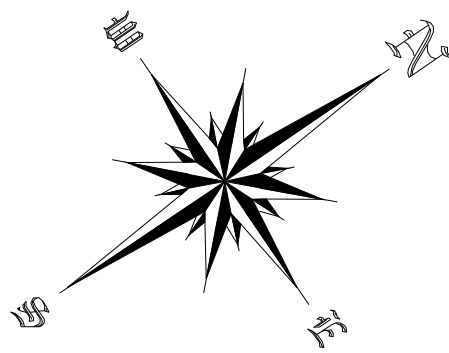

LEGENDS :-

- SOUTHERN RIDGE - TUNNEL AREA
- SOUTHERN RIDGE - STATION AREA

IGNOU STATION
NOTIFIED SOUTHERN RIDGE
AREA = 1.85 Ha.

(REFER SHEET NO. 3 FOR
CO-ORDINATES OF STATION AREA)



RIDGE AREA FOR IGNOU (TUNNEL & STATION) OF
AEROCITY TO TUGHLAKABAD CORRIDOR
OF PHASE-IV OF MRTS PROJECT


AM :- PM :-

DATE:- 16-08-2021 REV:- R0 SHEET NO. 10

DRAWING NO.:- DMRC/AERO TO SAKET G/CPM-5/LAND/Ridge/2021/10 SHEET SIZE:- A-0 SCALE:- 1:1000



AEROCITY

TUGHLAKABAD

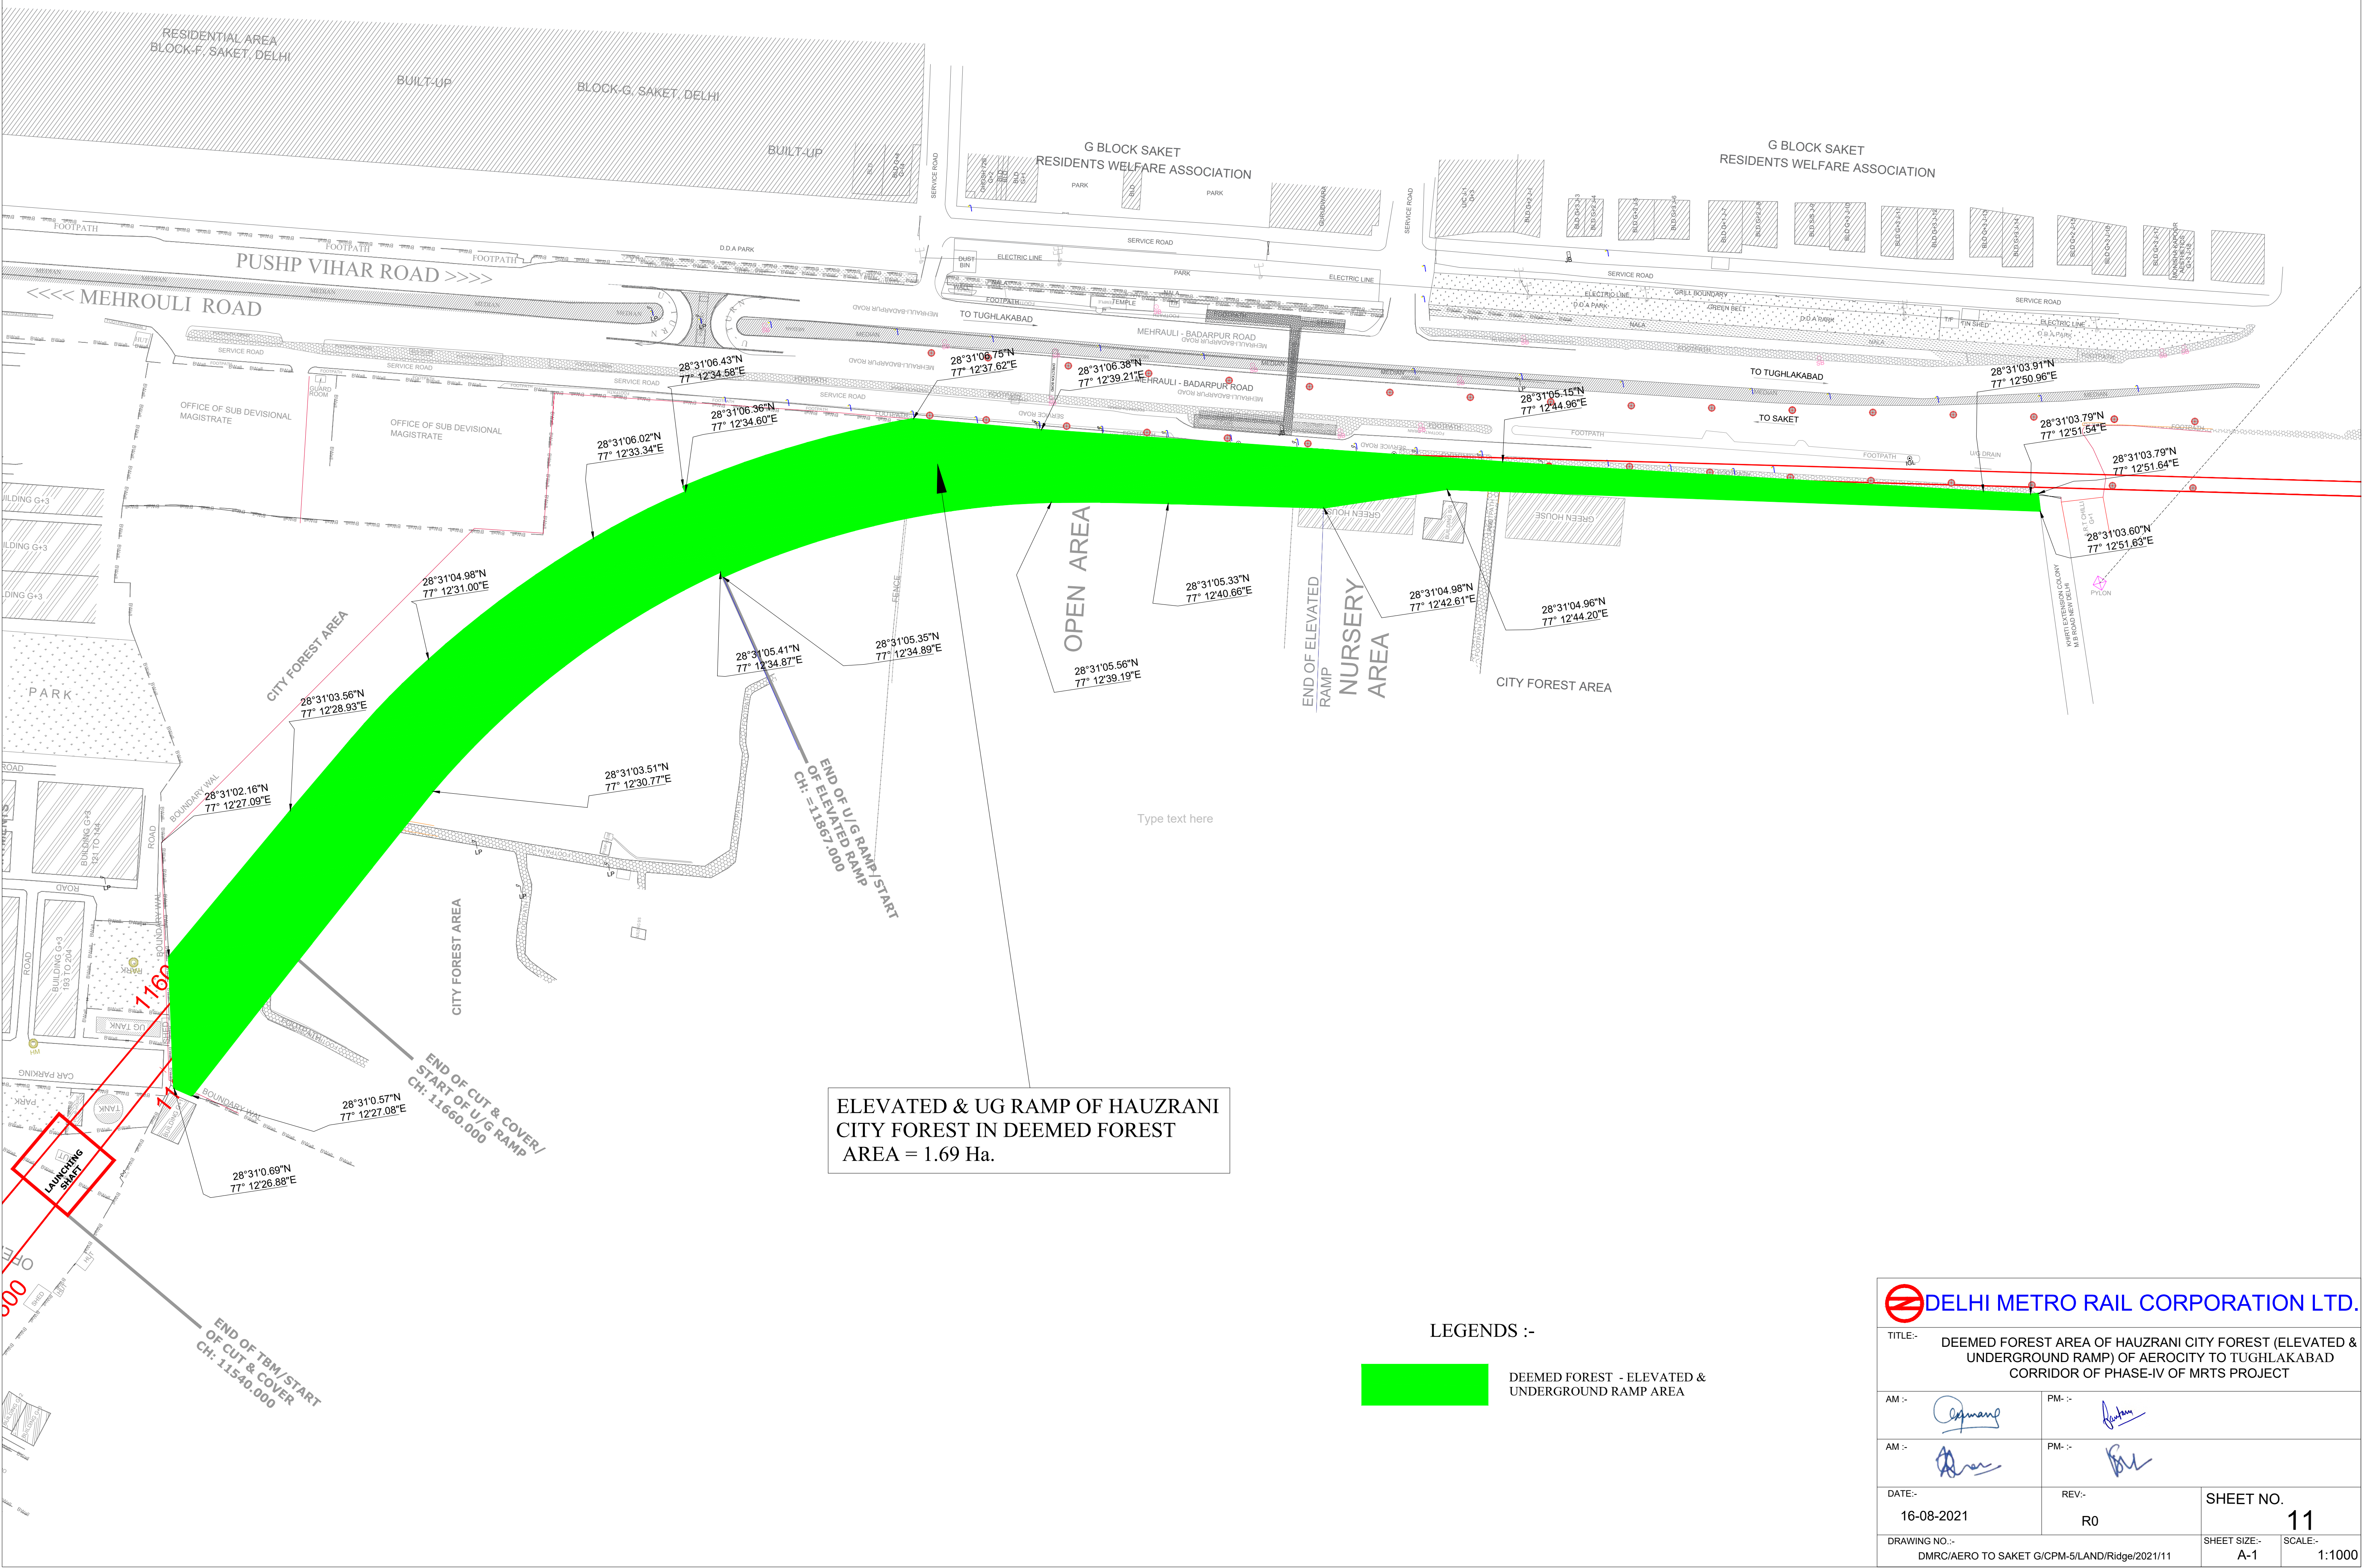

AEROCITY



TUGHLAKABAD

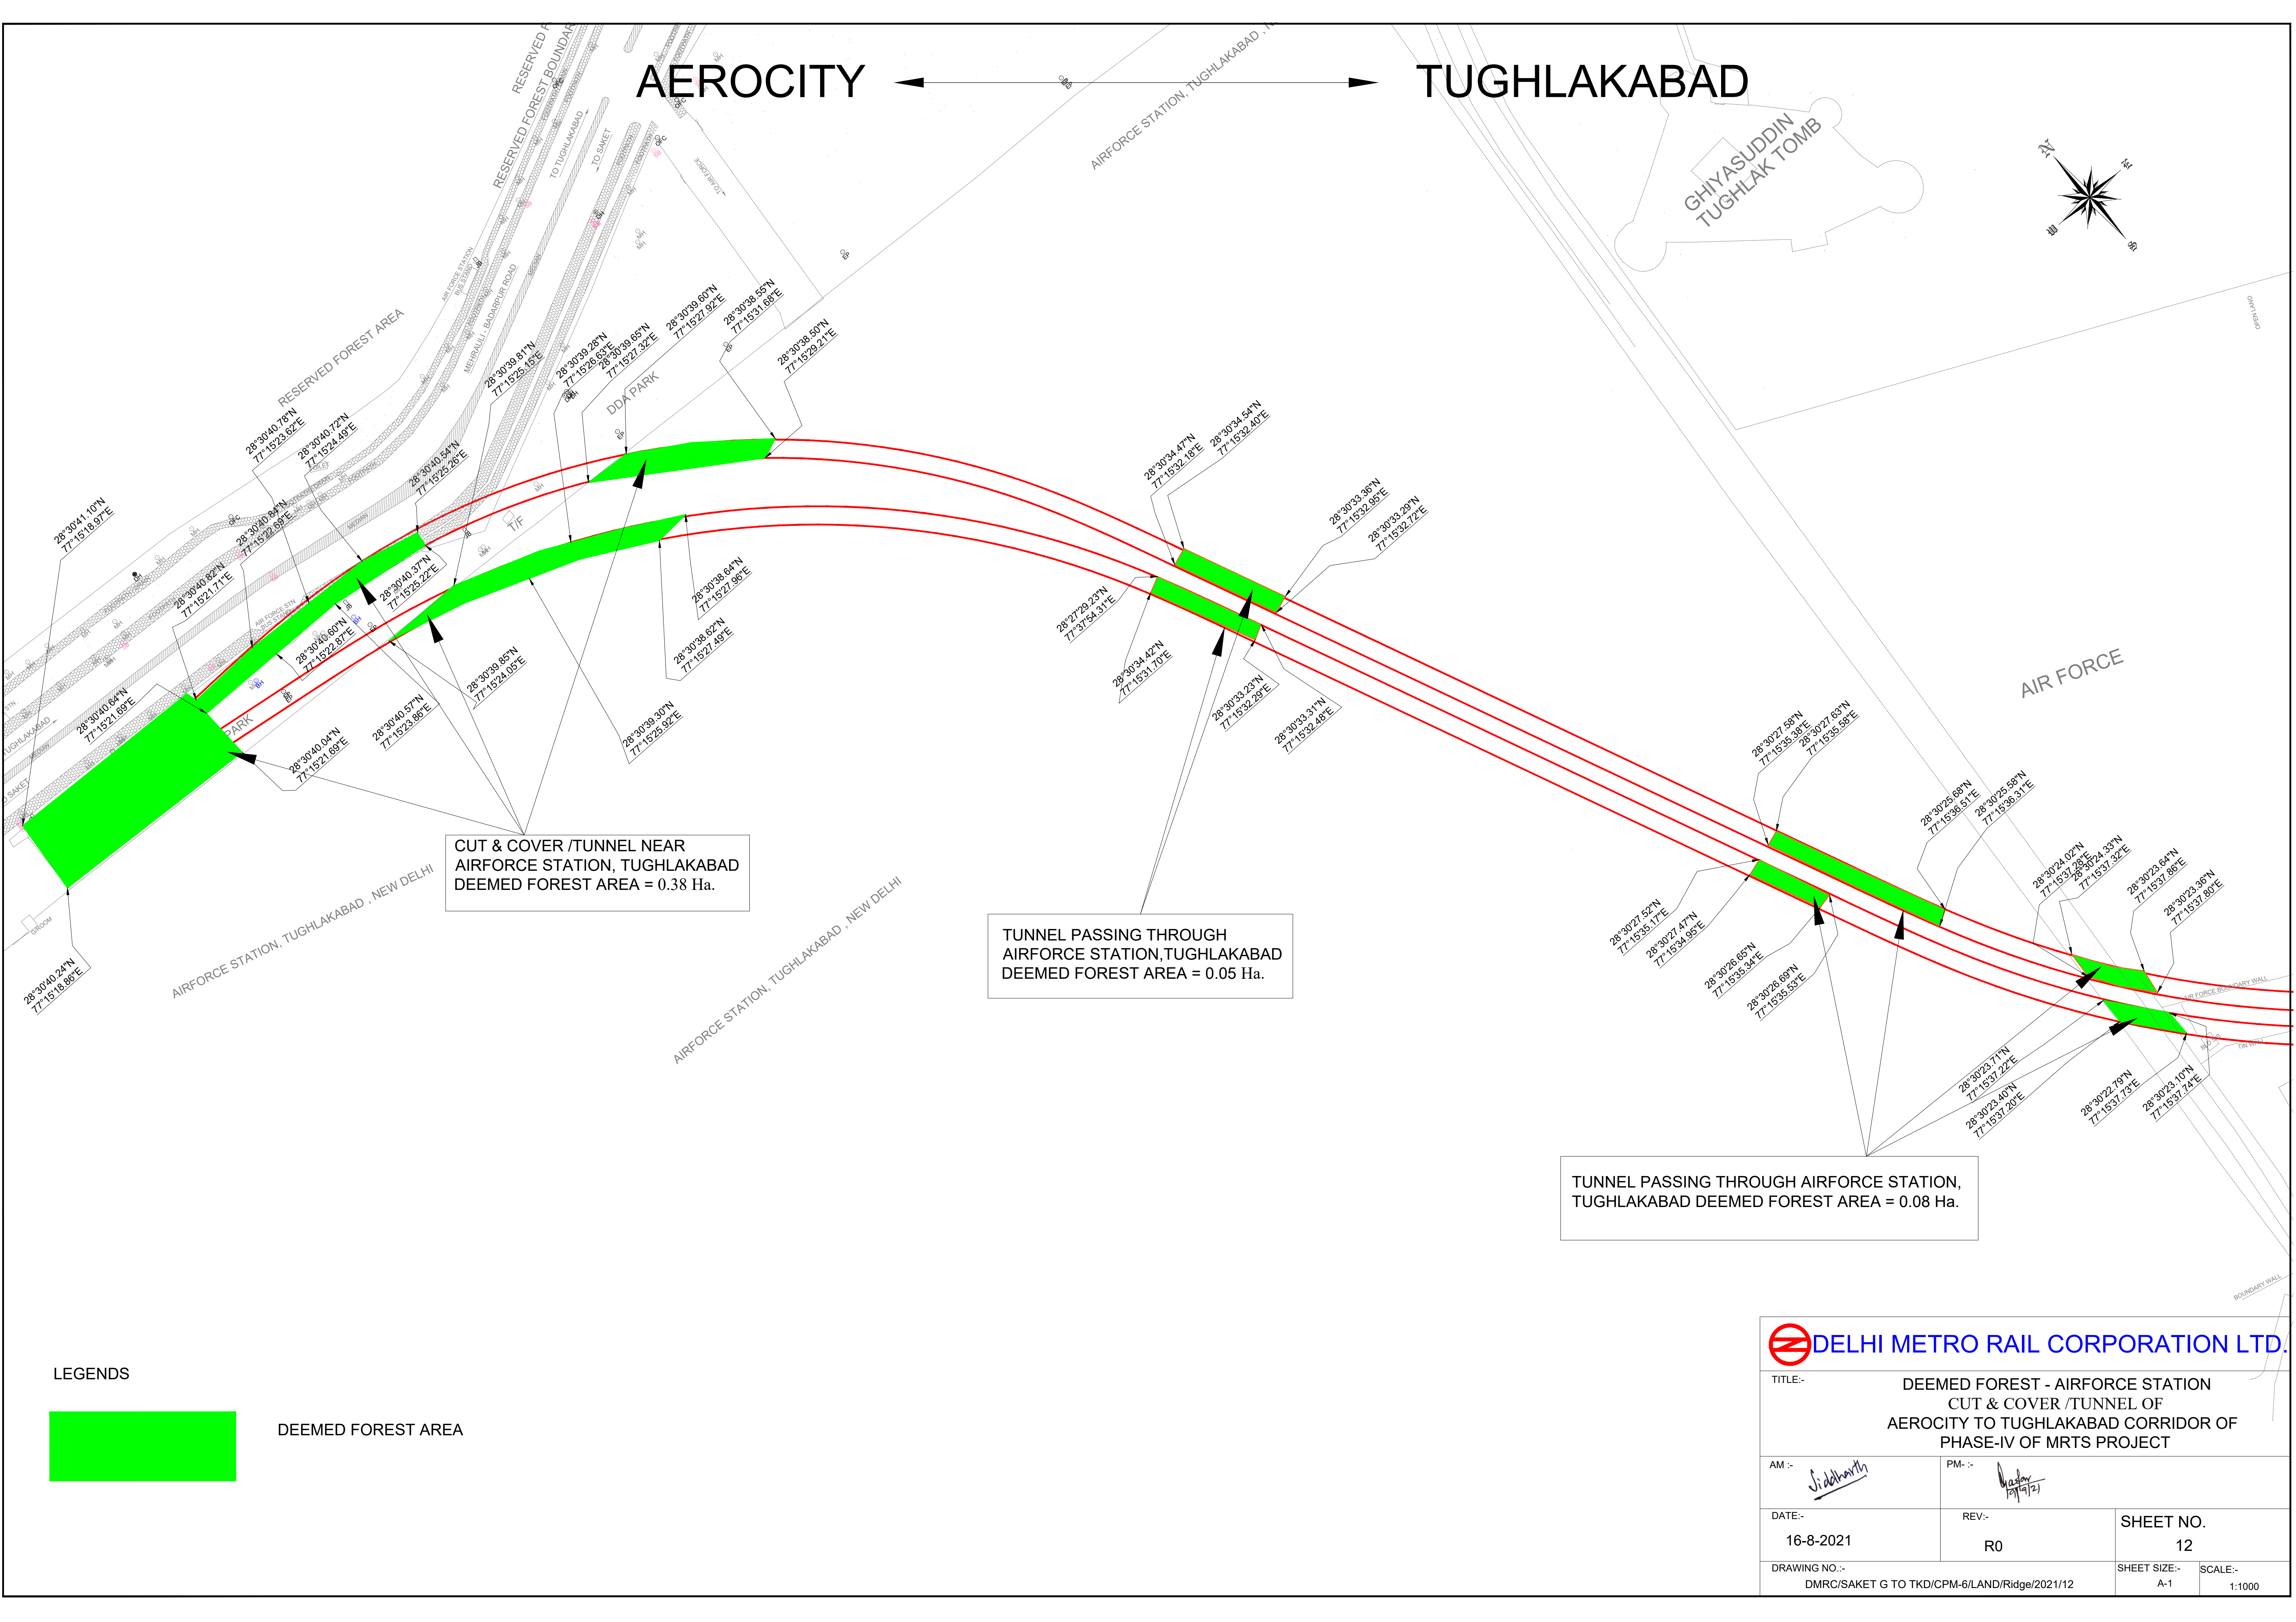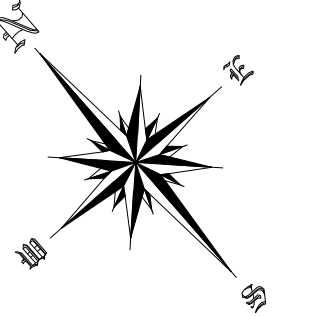

LEGENDS




DEEMED FOREST AREA

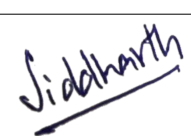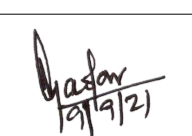 DELHI METRO RAIL CORPORATION LTD.			
TITLE:- DEEMED FOREST - AIRFORCE STATION CUT & COVER /TUNNEL OF AEROCITY TO TUGHLAKABAD CORRIDOR OF PHASE-IV OF MRTS PROJECT			
AM :- 	PM:- 		
DATE:- 16-8-2021	REV:- R0	SHEET NO. 12	
DRAWING NO.:- DMRC/SAKET G TO TKD/CPM-6/LAND/Ridge/2021/12	SHEET SIZE:- A-1	SCALE:- 1:1000	

AEROCITY


TUGHLAKABAD

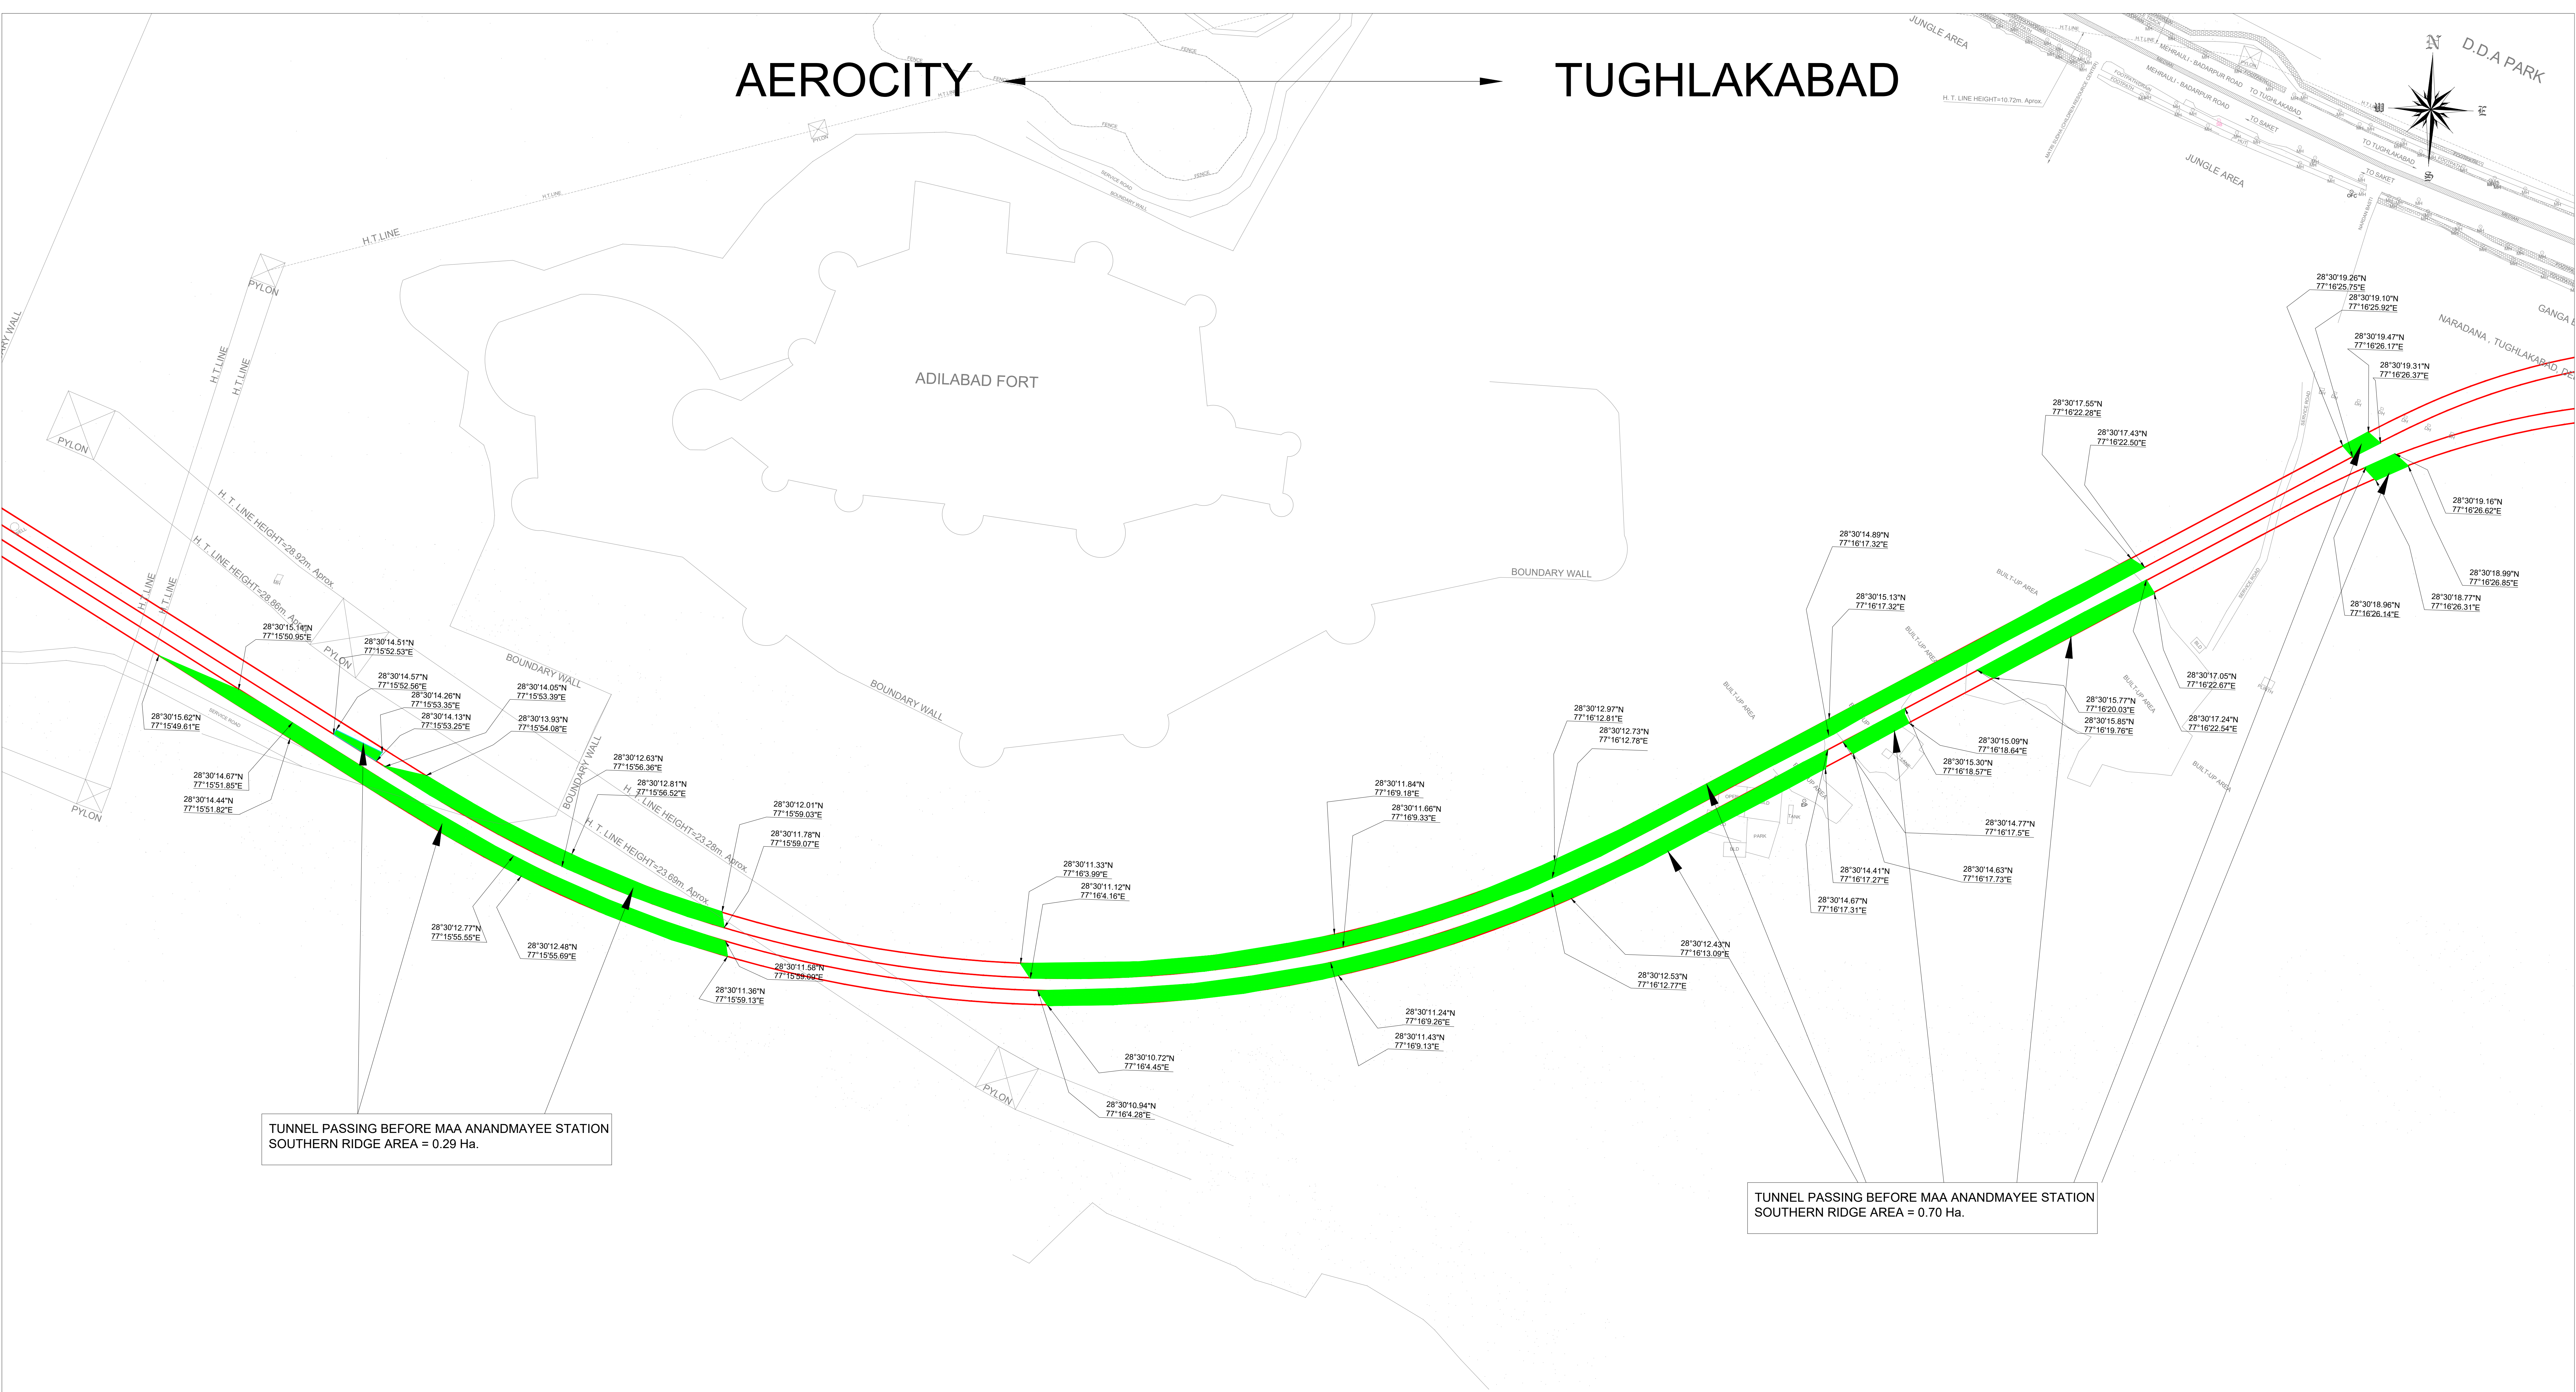

TUNNEL PASSING BEFORE MAA ANANDMAYEE STATION
SOUTHERN RIDGE AREA = 0.29 Ha.

TUNNEL PASSING BEFORE MAA ANANDMAYEE STATION
SOUTHERN RIDGE AREA = 0.70 Ha.

LEGENDS

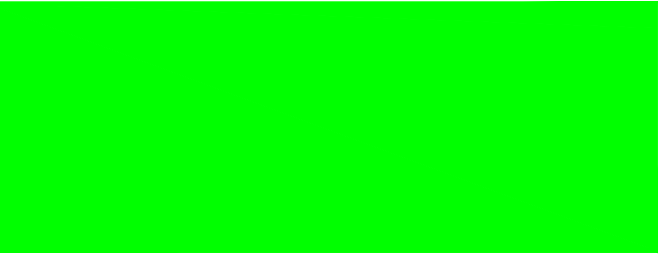

SOUTHERN RIDGE AREA

DELHI METRO RAIL CORPORATION LTD.			
TITLE:- RIDGE AREA- FOR MAA ANANDMAYEE TUNNEL AEROCITY TO TUGHLAKABAD CORRIDOR OF PHASE-IV OF MRTS PROJECT			
AM :- 	PM :- 		
DATE:- 16-08-2021	REV:- R0	SHEET NO.	13
DRAWING NO.:- DMRC/SAKET G TO TKD/CPM-6/LAND/RIDGE/2021/13	SHEET SIZE:- A-0	SCALE:-	1:1000