

79°45'0"E 79°50'0"E 79°55'0"E 80°0'0"E 80°5'0"E 80°10'0"E 80°15'0"E

18°20'0"N

18°15'0"N

18°10'0"N

18°5'0"N

18°0'0"N

79°45'0"E 79°50'0"E 79°55'0"E 80°0'0"E 80°5'0"E 80°10'0"E 80°15'0"E

18°20'0"N

18°15'0"N

18°10'0"N



18°5'0"N

18°0'0"N

MAP SHOWING PROPOSED WATER PIPELINE AND STRUCTURES LAYOUT
FOR TELANGANA DRINKING WATER SUPPLY PROJECT.
(RAMAPPA SEGMENT 20/1) WARANGAL DISTRICT.



Government of Telangana
Rural Water Supply and Sanitation

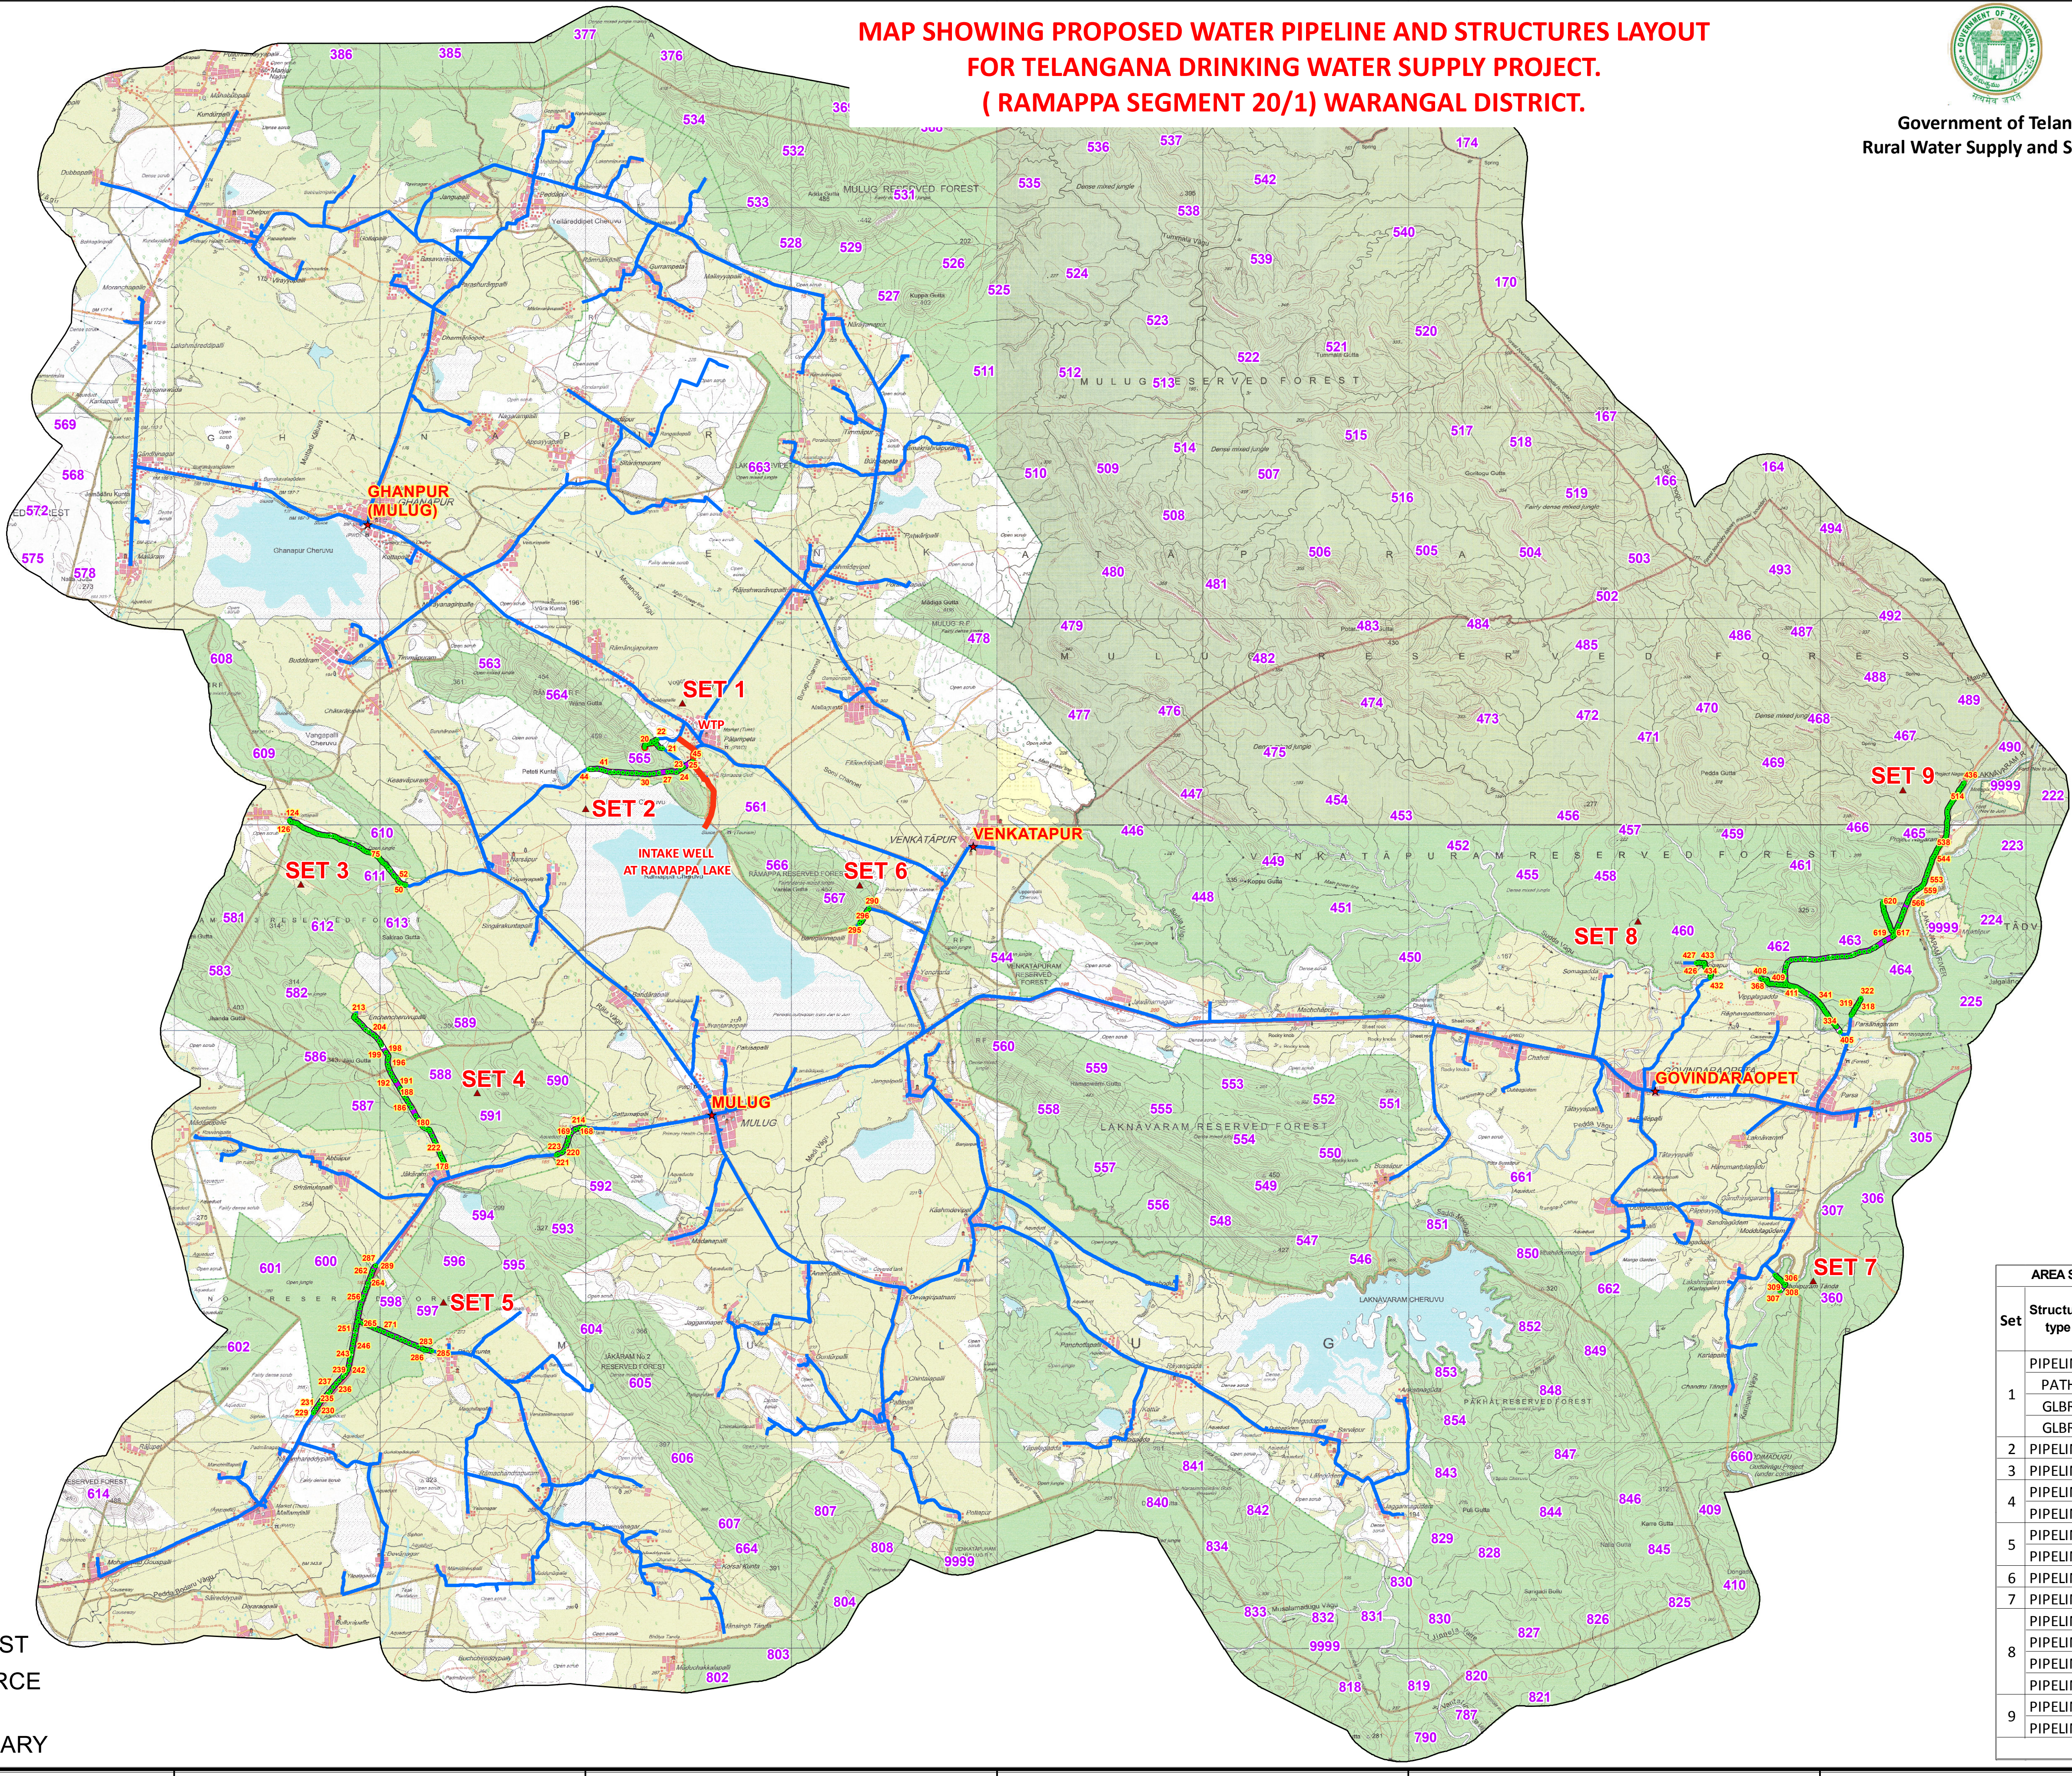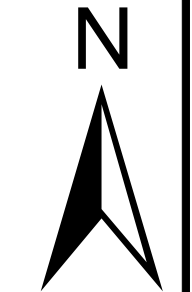

- Legend**
- GPS STATION
 - PIPELINE IN FOREST
 - RAW WATER SOURCE
 - GRAVITY MAIN
 - SEGMENT BOUNDARY

AREA STATEMENT - RAMAPPA SEGMENT - 20 /1- WGL						
Set	Structure type	Pipe Dia	Length in m	width m	Area_Ha	Total area in Ha
1	PIPELINE	350	151.454	3.000	0.045	0.470
	PATH	-	514.670	6.000	0.309	
	GLBR	-	-	-	0.045	
	GLBR	-	-	-	0.071	
2	PIPELINE	350	2317.009	1.500	0.348	0.348
3	PIPELINE	63	3033.622	0.900	0.273	0.273
4	PIPELINE	350	965.341	1.500	0.145	0.515
	PIPELINE	75	4106.974	0.900	0.370	
5	PIPELINE	250	3637.926	1.100	0.400	0.592
	PIPELINE	200	1745.350	1.100	0.192	
6	PIPELINE	75	393.843	0.900	0.035	0.035
7	PIPELINE	63	498.686	0.900	0.045	0.045
	PIPELINE	90	4557.139	0.900	0.410	
	PIPELINE	63	654.909	0.900	0.059	
	PIPELINE	75	443.623	0.900	0.040	
8	PIPELINE	75	556.763	0.900	0.050	0.040
	PIPELINE	75	3848.965	0.900	0.346	
	PIPELINE	63	784.592	0.900	0.071	
	PIPELINE	63	784.592	0.900	0.071	
			28210.866		3.254	3.254

Geographic Coordinate System and WGS-84 Datum

