


THE GEO-REFERENCE MAP - I SHOWING THE PROPOSED DOWNHILL PIPE CONVEYOR SYSTEM INCLUDES DHPC INFRASTRUCTURES, APPROACH ROAD, SERVICE ROAD, POWER TRANSMISSION LINES, WATER LINE, FIRE HYDRANT LINE AREA FOR TRANPORTATION OF IRON ORE FROM NARASIMHA IRON ORE MINE OF M/S. MSPL LIMITED., (ERSTWHILE LESSEE SRI. H.G.RANGANGOUDA ML.NO.2148) TO PELLET & BENEFICATION PLANT AREA OF M/S. MSPL LIMITED, OVER AN EXTENT OF 19.17 Ha IN SM BLOCK FOREST, SANDUR SOUTH RANGE, SANDUR TALUK, BALLARI DIVISION, BALLARI DISTRICT KARANATAKA STATE

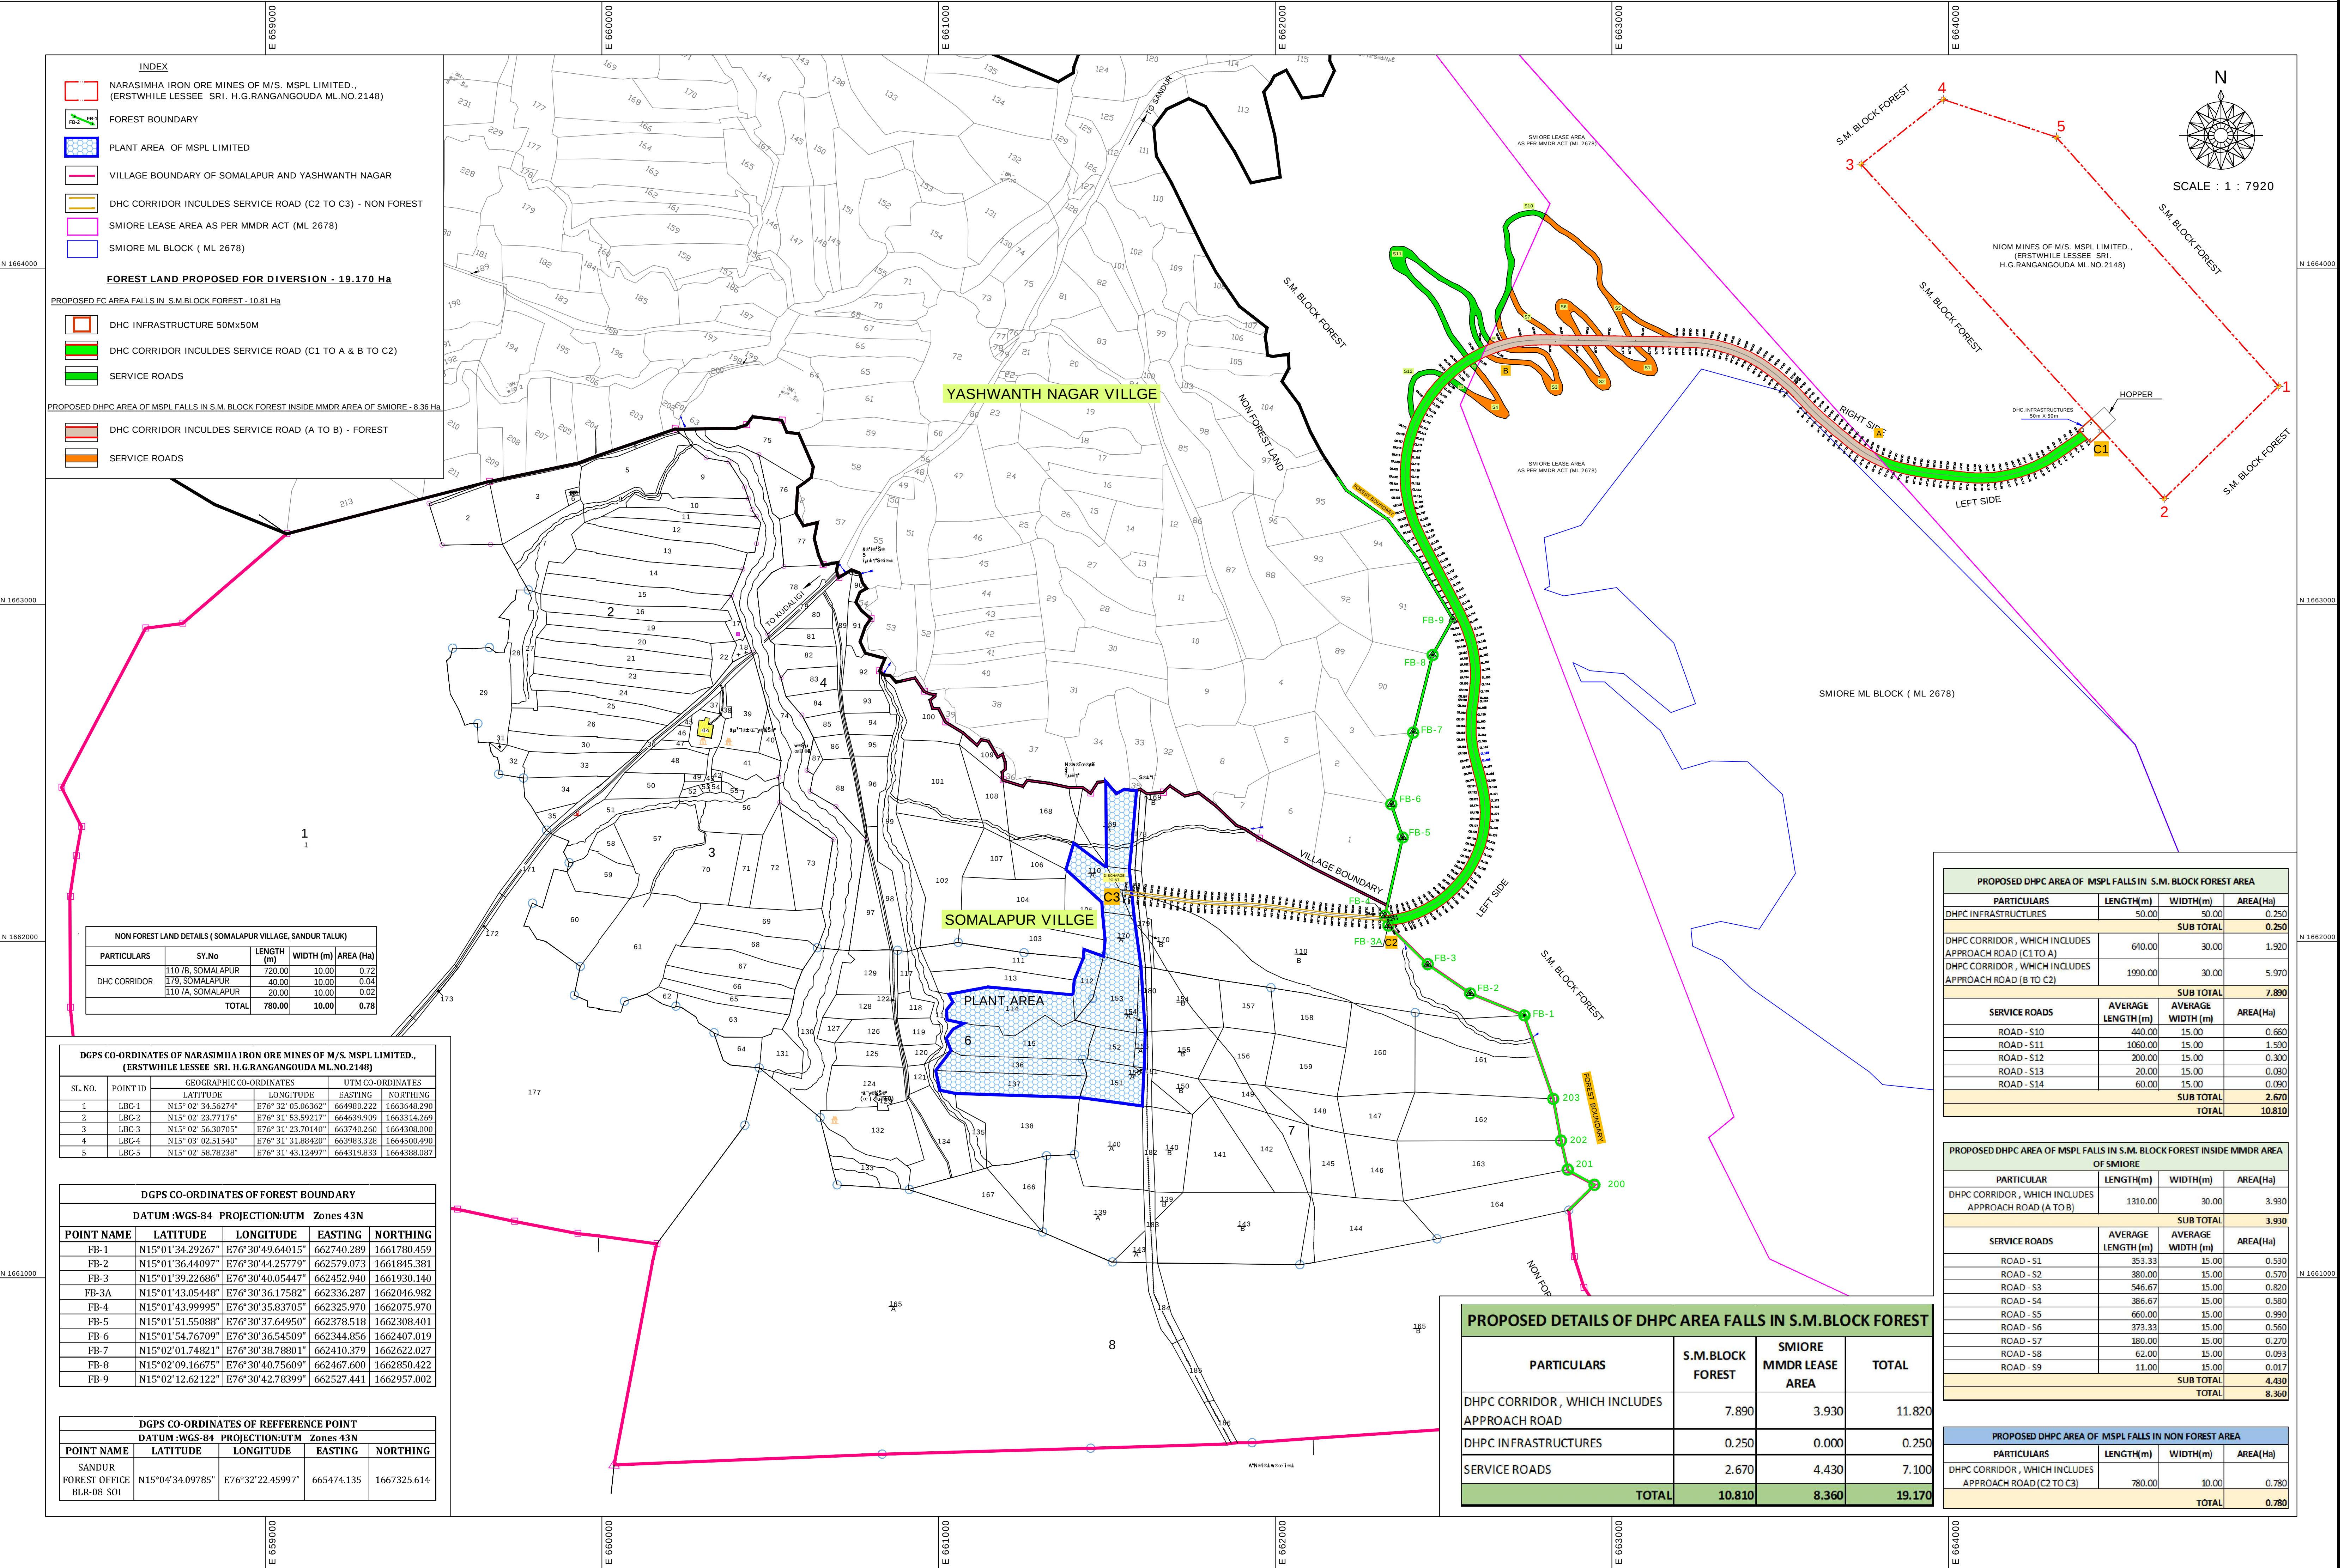


for MSPL LIMITED

K.MADHUSUDHANA

VP Mines & CC

THE GEO-REFERENCE MAP -II SHOWING THE PROPOSED DOWNHILL PIPE CONVEYOR SYSTEM INCLUDES DHPC INFRASTRUCTURES, APPROACH ROAD, SERVICE ROAD, POWER TRANSMISSION LINES, WATER LINE,FIRE HYDRANT LINE AREA FOR TRANSPORTATION OF IRON ORE FROM NARASIMHA IRON ORE MINE OF M/S. MSPL LIMITED., (ERSTWHILE LESSEE SRI. H.G.RANGANGOUDA ML.NO.2148) TO PELLET & BENEFICATION PLANT AREA OF M/S. MSPL LIMITED, OVER AN EXTENT OF 19.17 Ha IN SM BLOCK FOREST, SANDUR SOUTH RANGE, SANDUR TALUK, BALLARI DIVISION, BALLARI DISTRICT KARNATAKA STATE

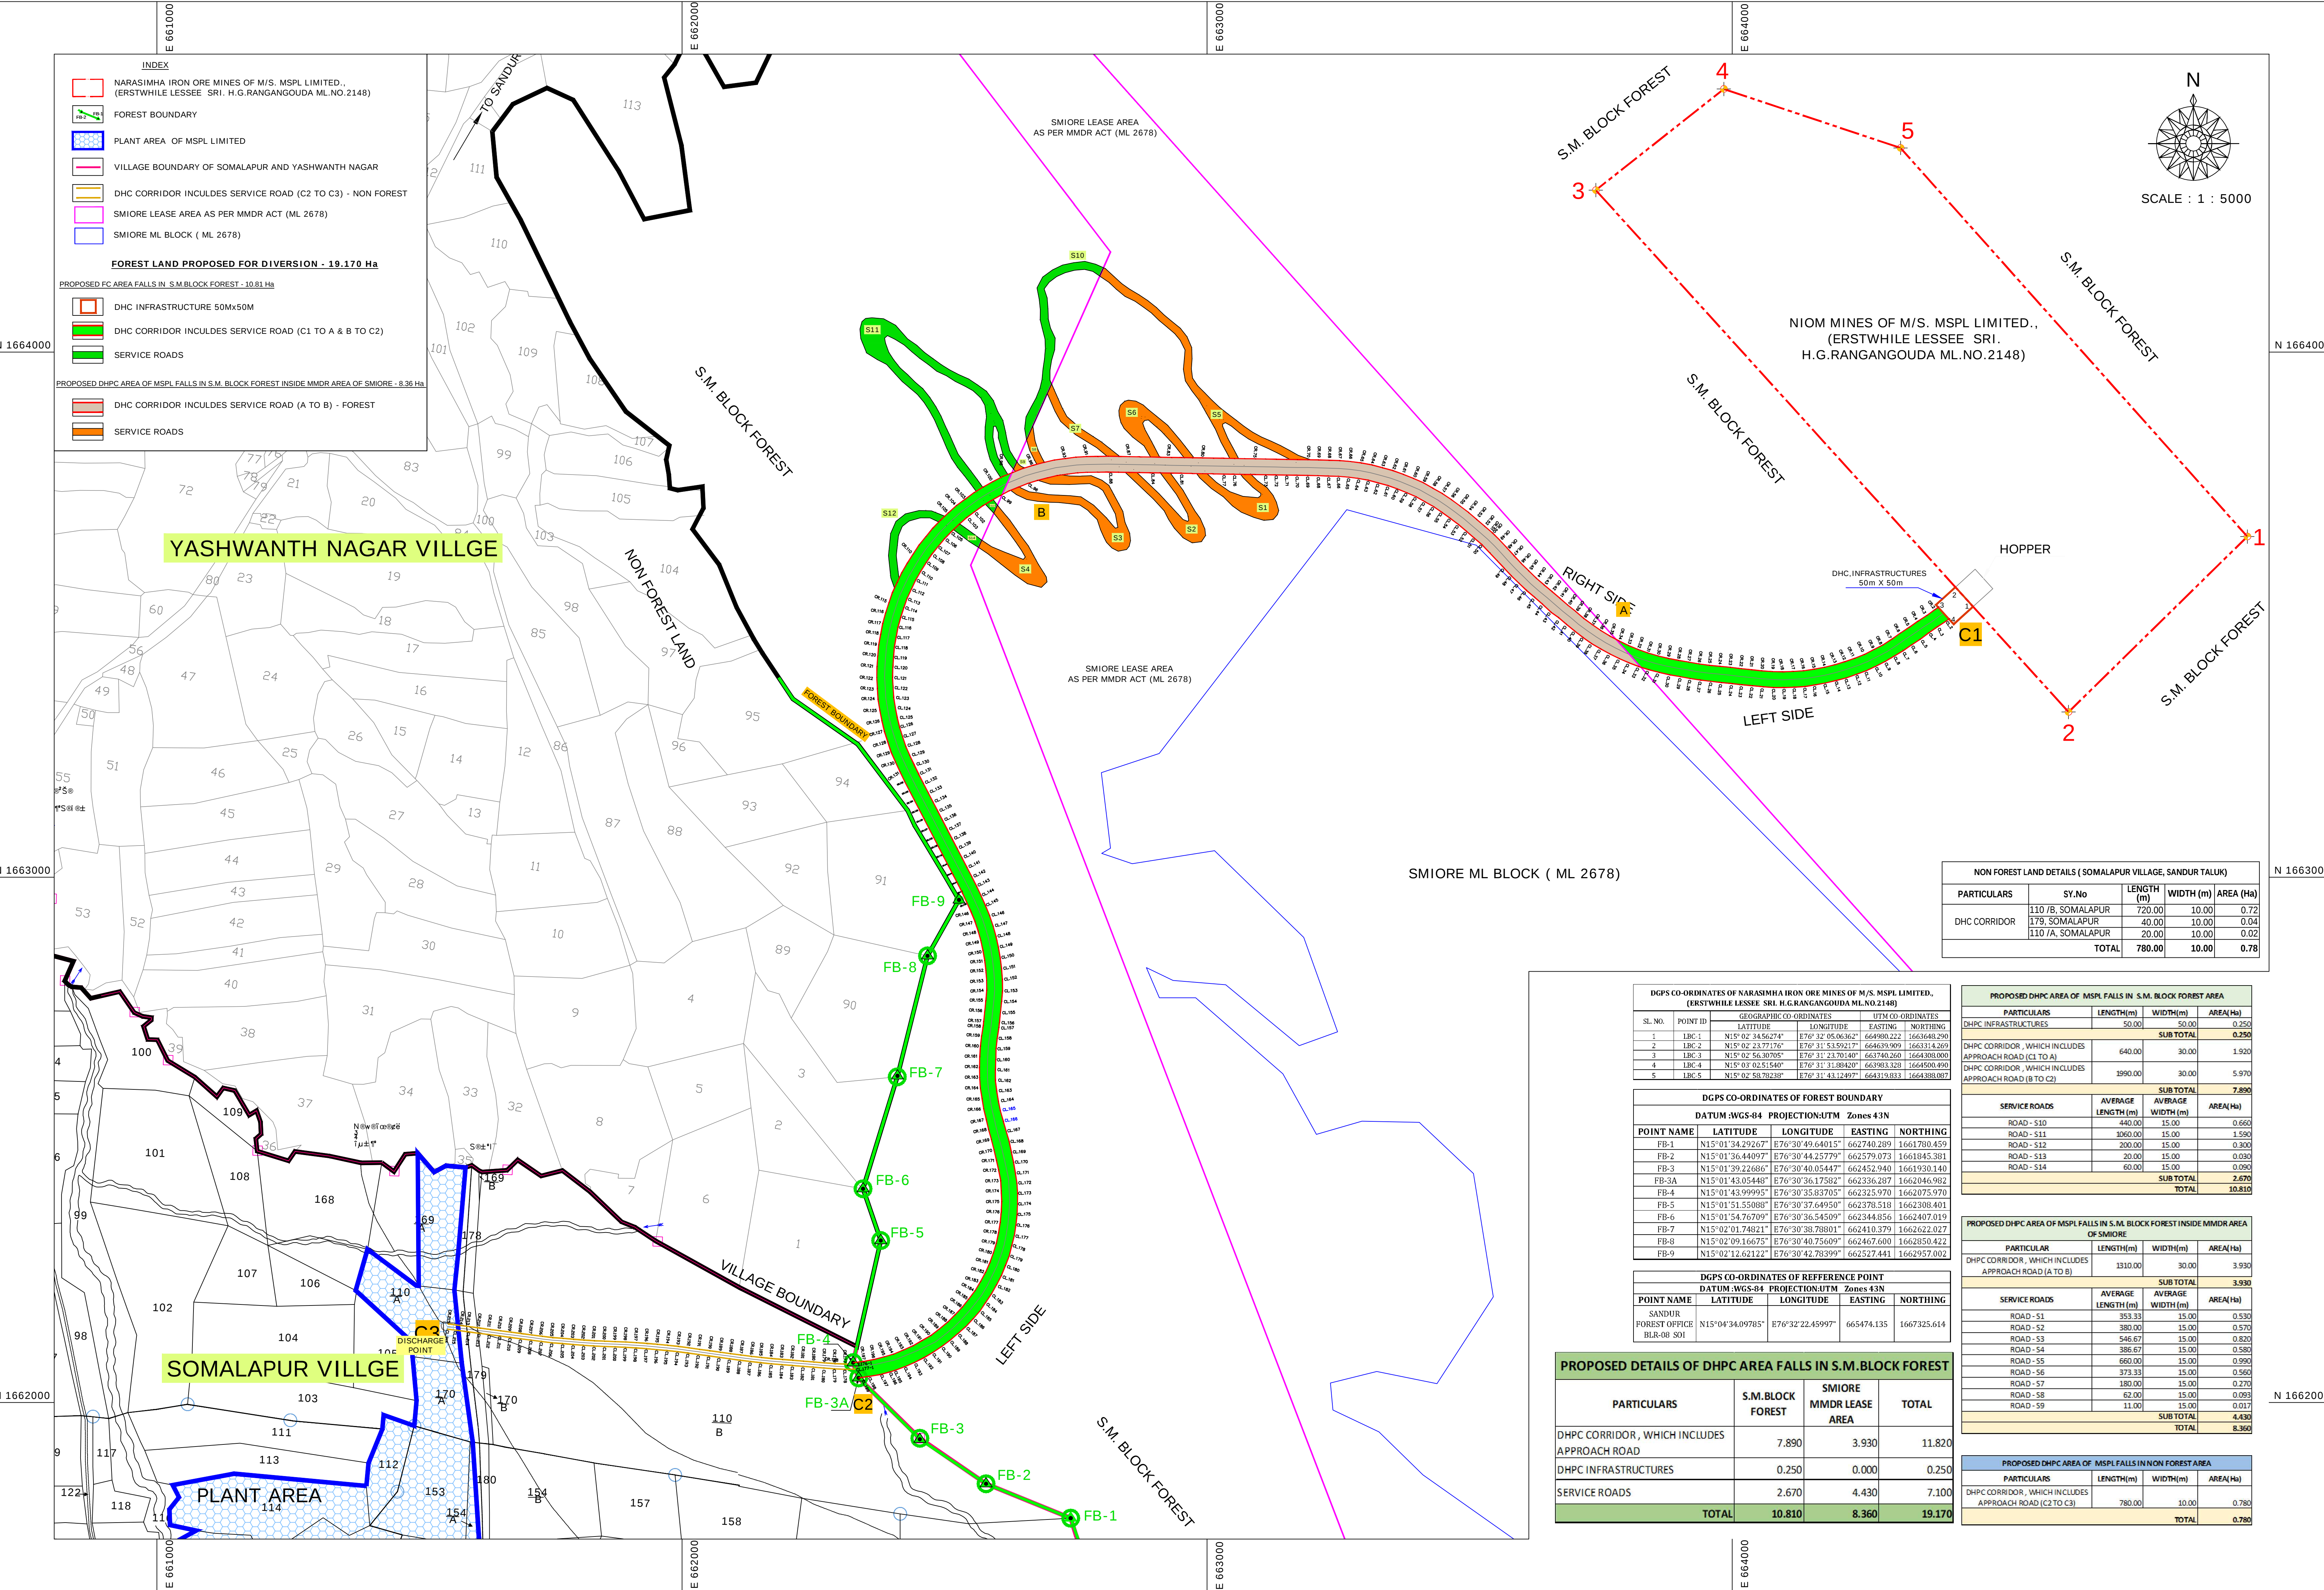

for MSPL LIMITED

K.MADHUSUDHANA  
VP Mines & CC