


MAP SHOWING THE DIVERSION FOREST LAND CONSTRUCTION OF ROAD FROM NEELAMVALASA TO GUMMIDIGUDA, COMP.NO373 OF TADURU RF, MATHUMURU BEAT, SALURU RANGE OF VIZIANAGARAM DIVISION

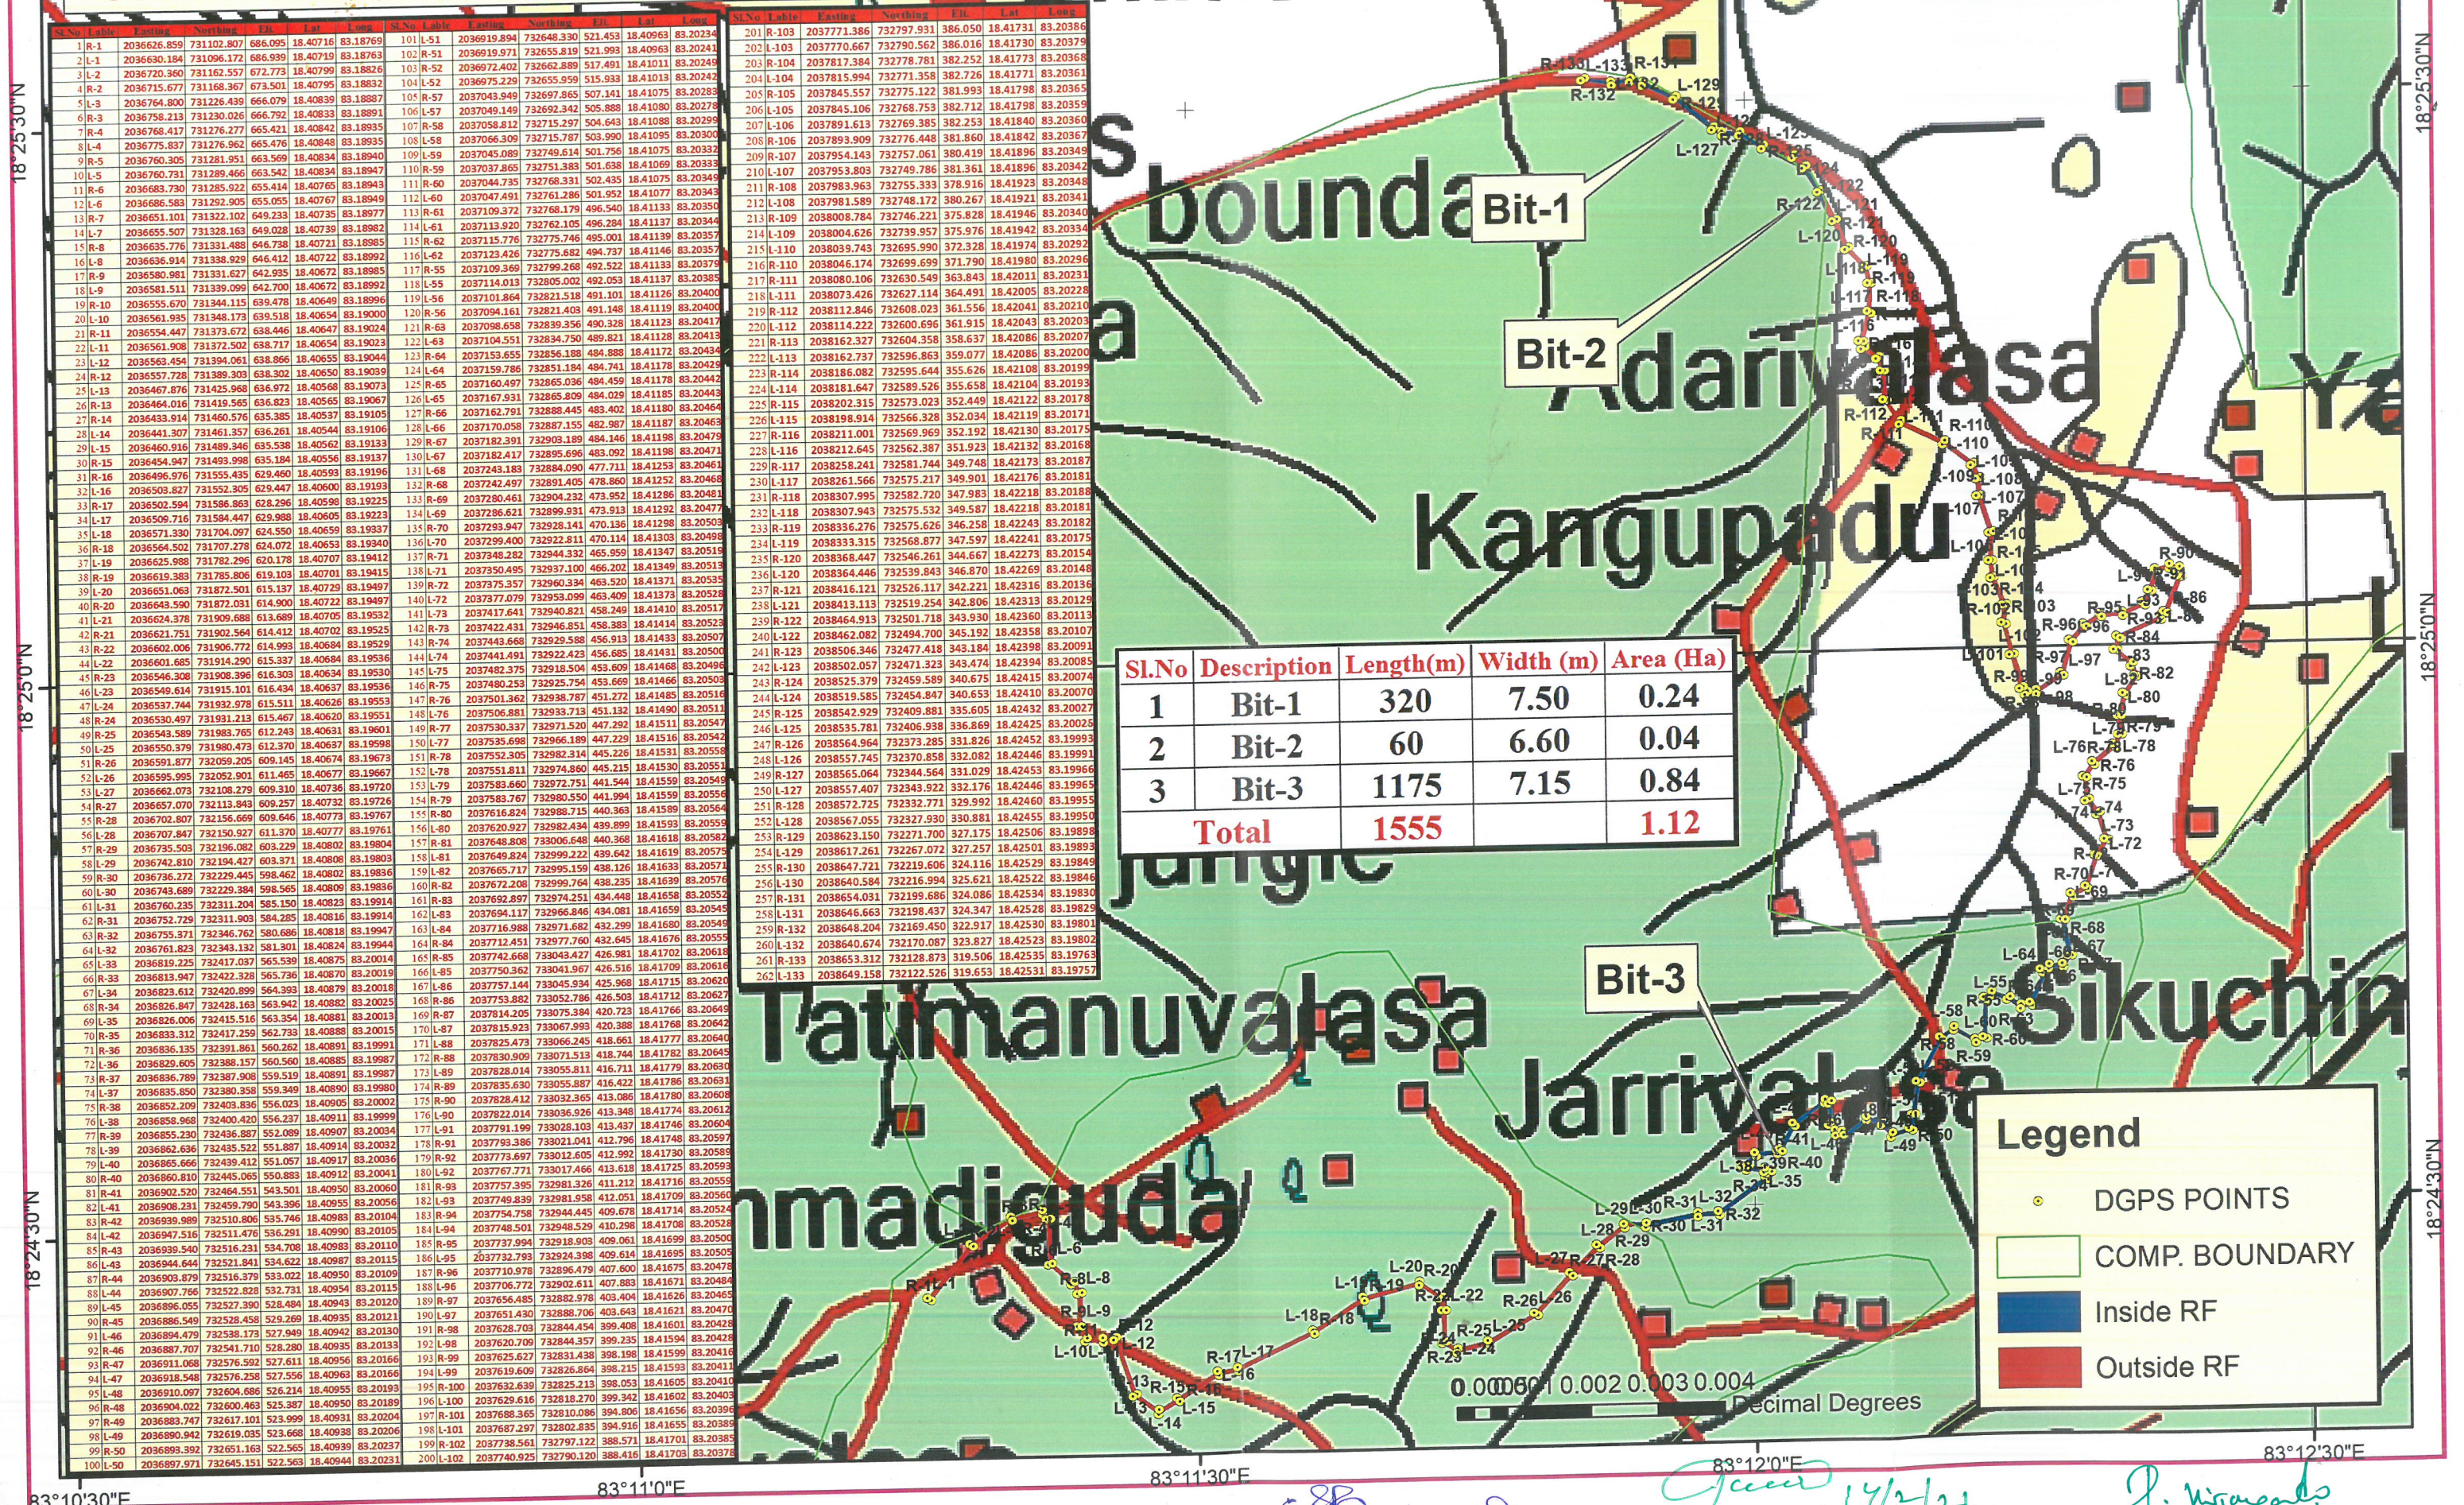

Sl.No	Description	Length(m)	Width (m)	Area (Ha)
1	Bit-1	320	7.50	0.24
2	Bit-2	60	6.60	0.04
3	Bit-3	1175	7.15	0.84
Total		1555		1.12

Legend

- DGPS POINTS
- COMP. BOUNDARY
- Inside RF
- Outside RF

Asst. Executive Engineer
P.R (PIU) Sub-Division, BADANGI

Deputy Executive Engineer
P. R. (Plu) Sub-Division, Sai

EXECUTIVE ENGINEER
PANCHAYAT RAJ
PT II VIZIANAGARAM