


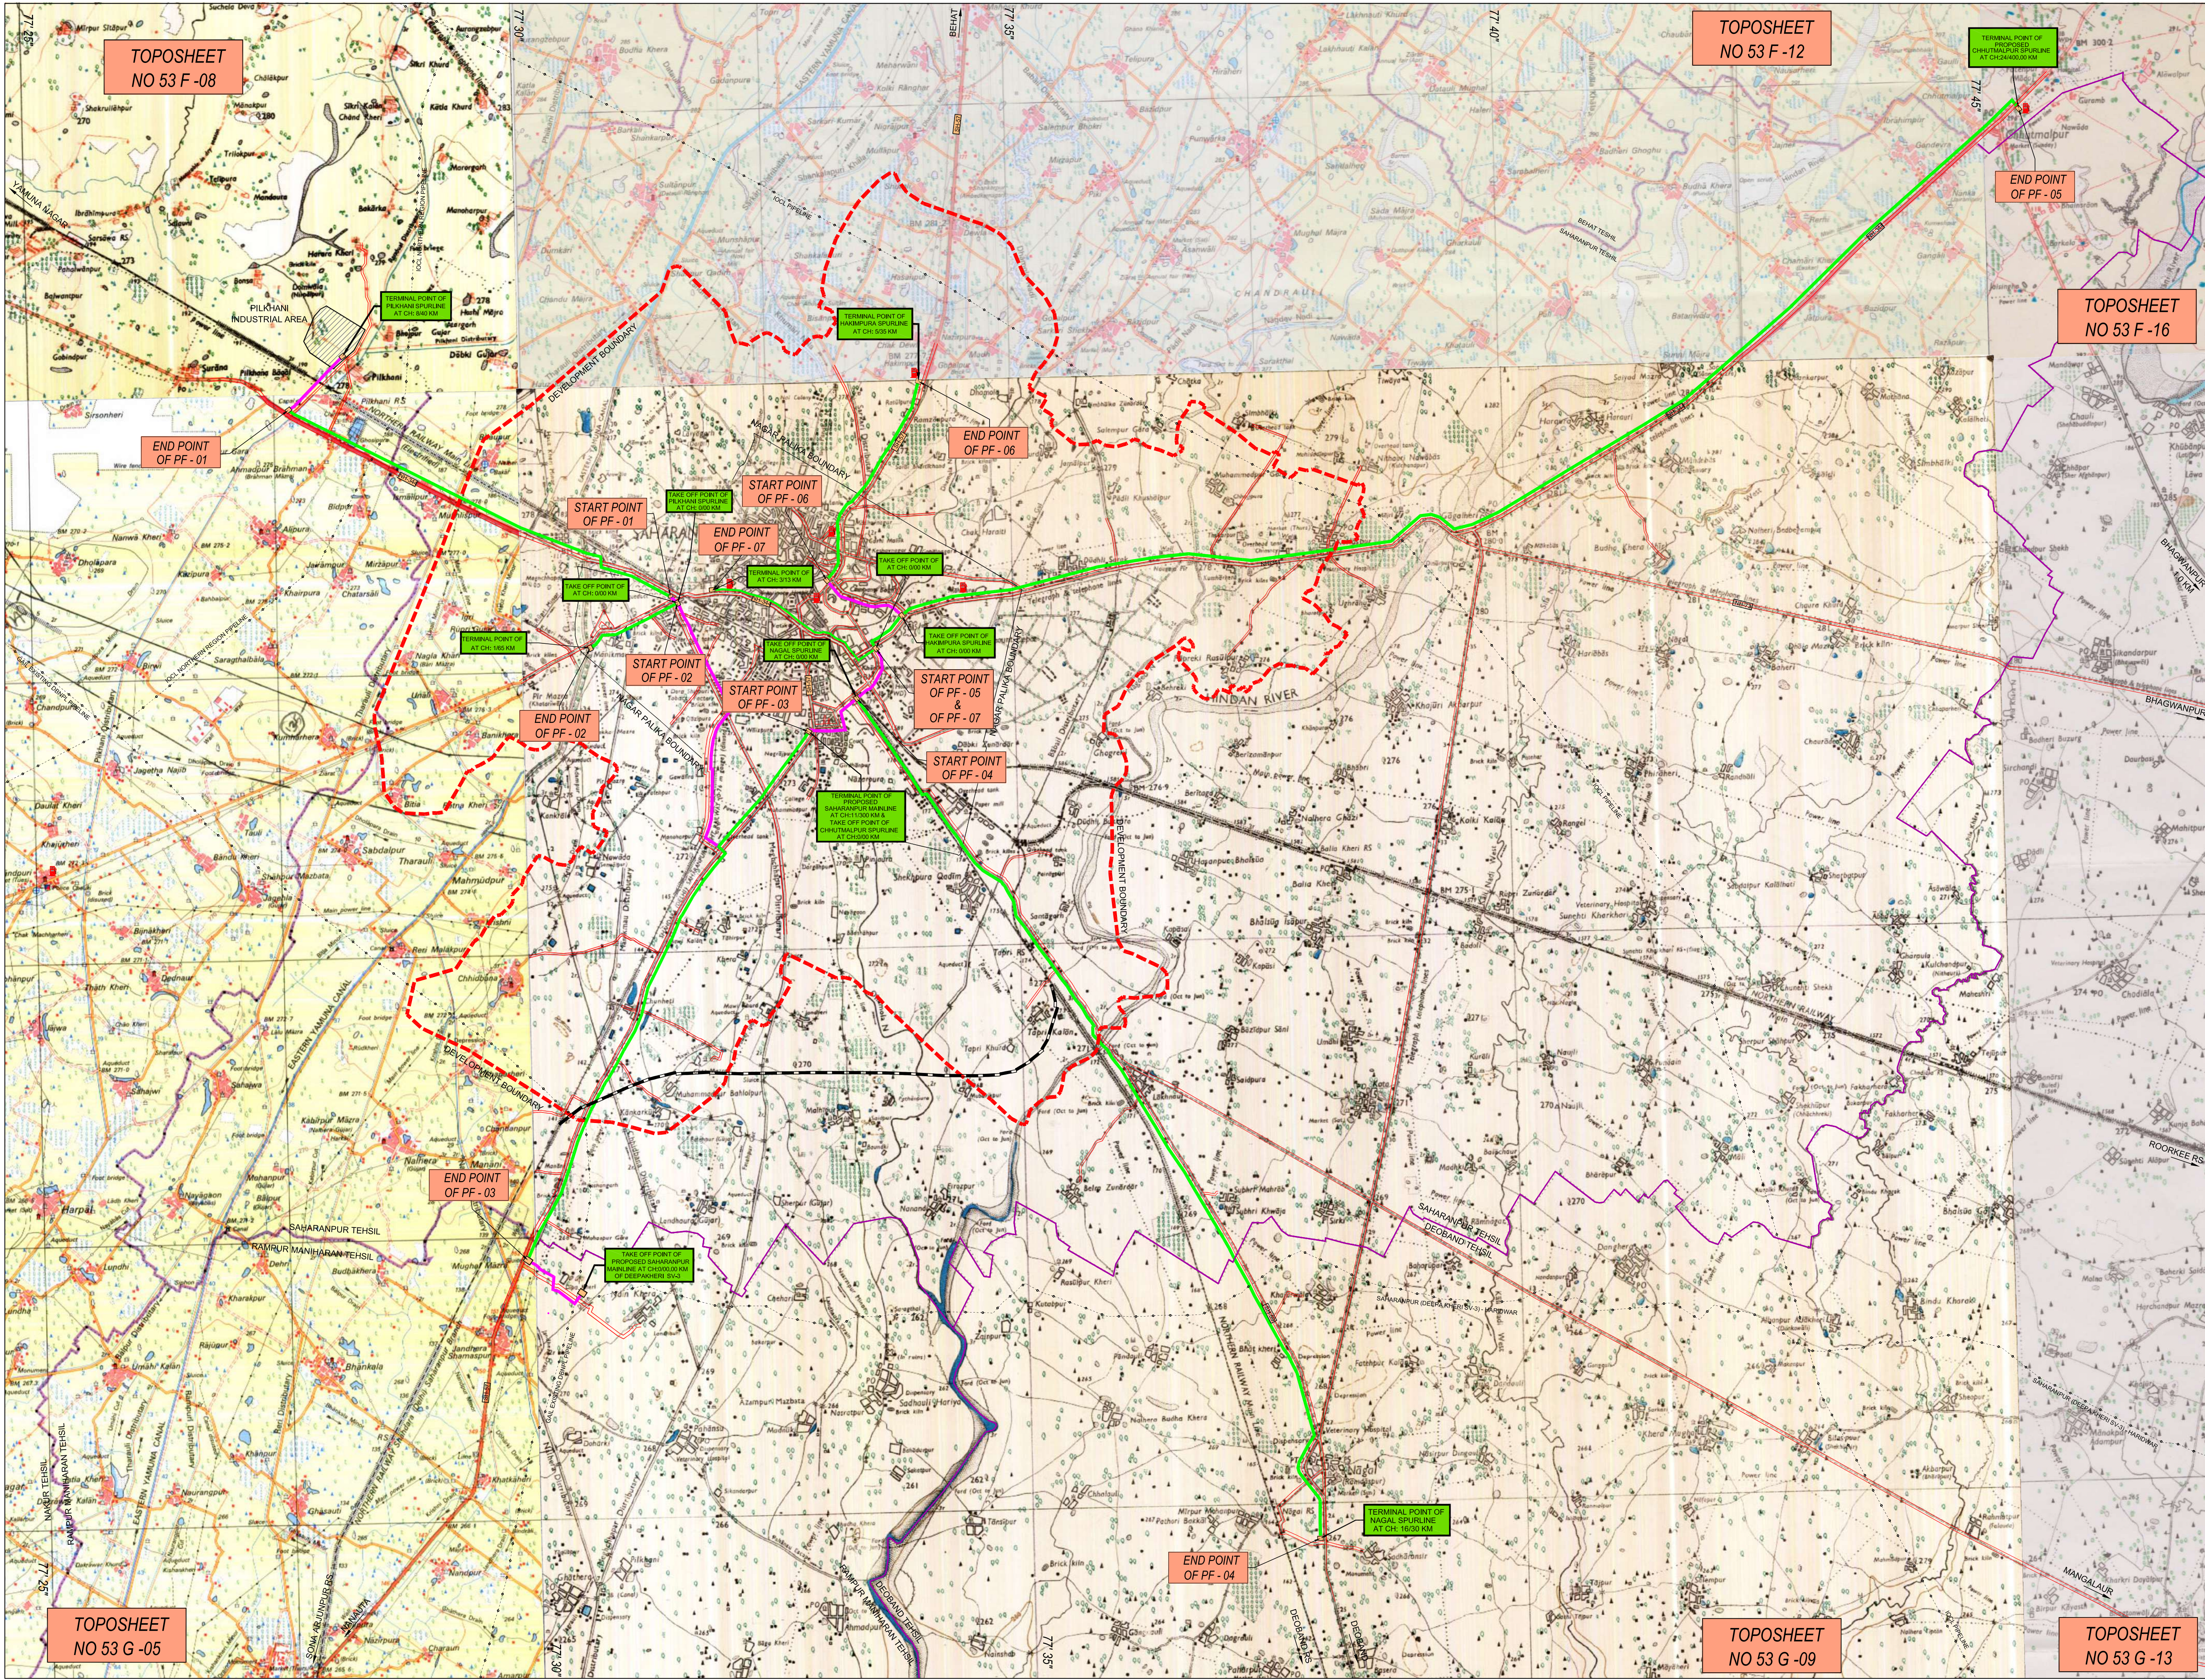

PF NO	CONNECTIVITY NAME	LATITUDE	LONGITUDE
START PF -1	PILKHANI SPURLINE	29°58'10.21"N	77°31'25.09"E
END PF -1		29°59'48.09"N	77°27'41.64"E
START PF -2	PF ALONG SAHARANPUR -NAKUR GANGOH ROAD	29°58'4.47"N	77°31'24.72"E
END PF -2		29°57'42.24"N	77°30'36.20"E
START PF -3	SAHARANPUR MAINLINE	29°52'15.32"N	77°29'50.93"E
END PF -3		29°56'54.45"N	77°32'51.21"E
START PF -4	NAGAL SPURLINE	29°57'14.00"N	77°33'17.85"E
END PF -4		29°49'38.53"N	77°37'50.95"E
START PF -5	CHHUTMALPUR SPURLINE	29°57'37.95"N	77°33'28.42"E
END PF -5		30° 2'10.51"N	77°45'10.31"E
START PF -6	HAKIMPURA SPURLINE	29°58'14.67"N	77°33'5.72"E
END PF -6		30° 0'6.16"N	77°34'8.49"E
START PF -7	PF ALONG NH-73 IN SAHARANPUR CITY	29°57'37.95"N	77°33'28.42"E
END PF -7		29°58'8.66"N	77°31'53.40"E



LEGENDS	PARTICULARS
	PROPOSED BPCL PIPELINE FOR NON PF AREA
	PROPOSED BPCL PIPELINE FOR PF AREA
	NATIONAL HIGHWAY / STATE HIGHWAY

00	23.06.2017	ISSUED FOR APPROVAL	Dravul	Shiva		
NO.	DATE	REVISIONS	BY	CHKD	APPD	PROJ. ENGR
CLIENT	BHARAT PETROLEUM CORPORATION LTD. (A GOVT OF INDIA ENTERPRISE) NEW DELHI					
PROJECT	CITY GAS DISTRIBUTION SAHARANPUR GA					
TITLE	PROPOSED GAS PIPELINE ROUTE SURVEY FOR SAHARANPUR					
SURVEY CONSULTANT	SECON VAODDARA					
SCALE	DRAWING NO					REV
1 : 50,000	SECON/BPCL/SAHARANPUR/TM					0