


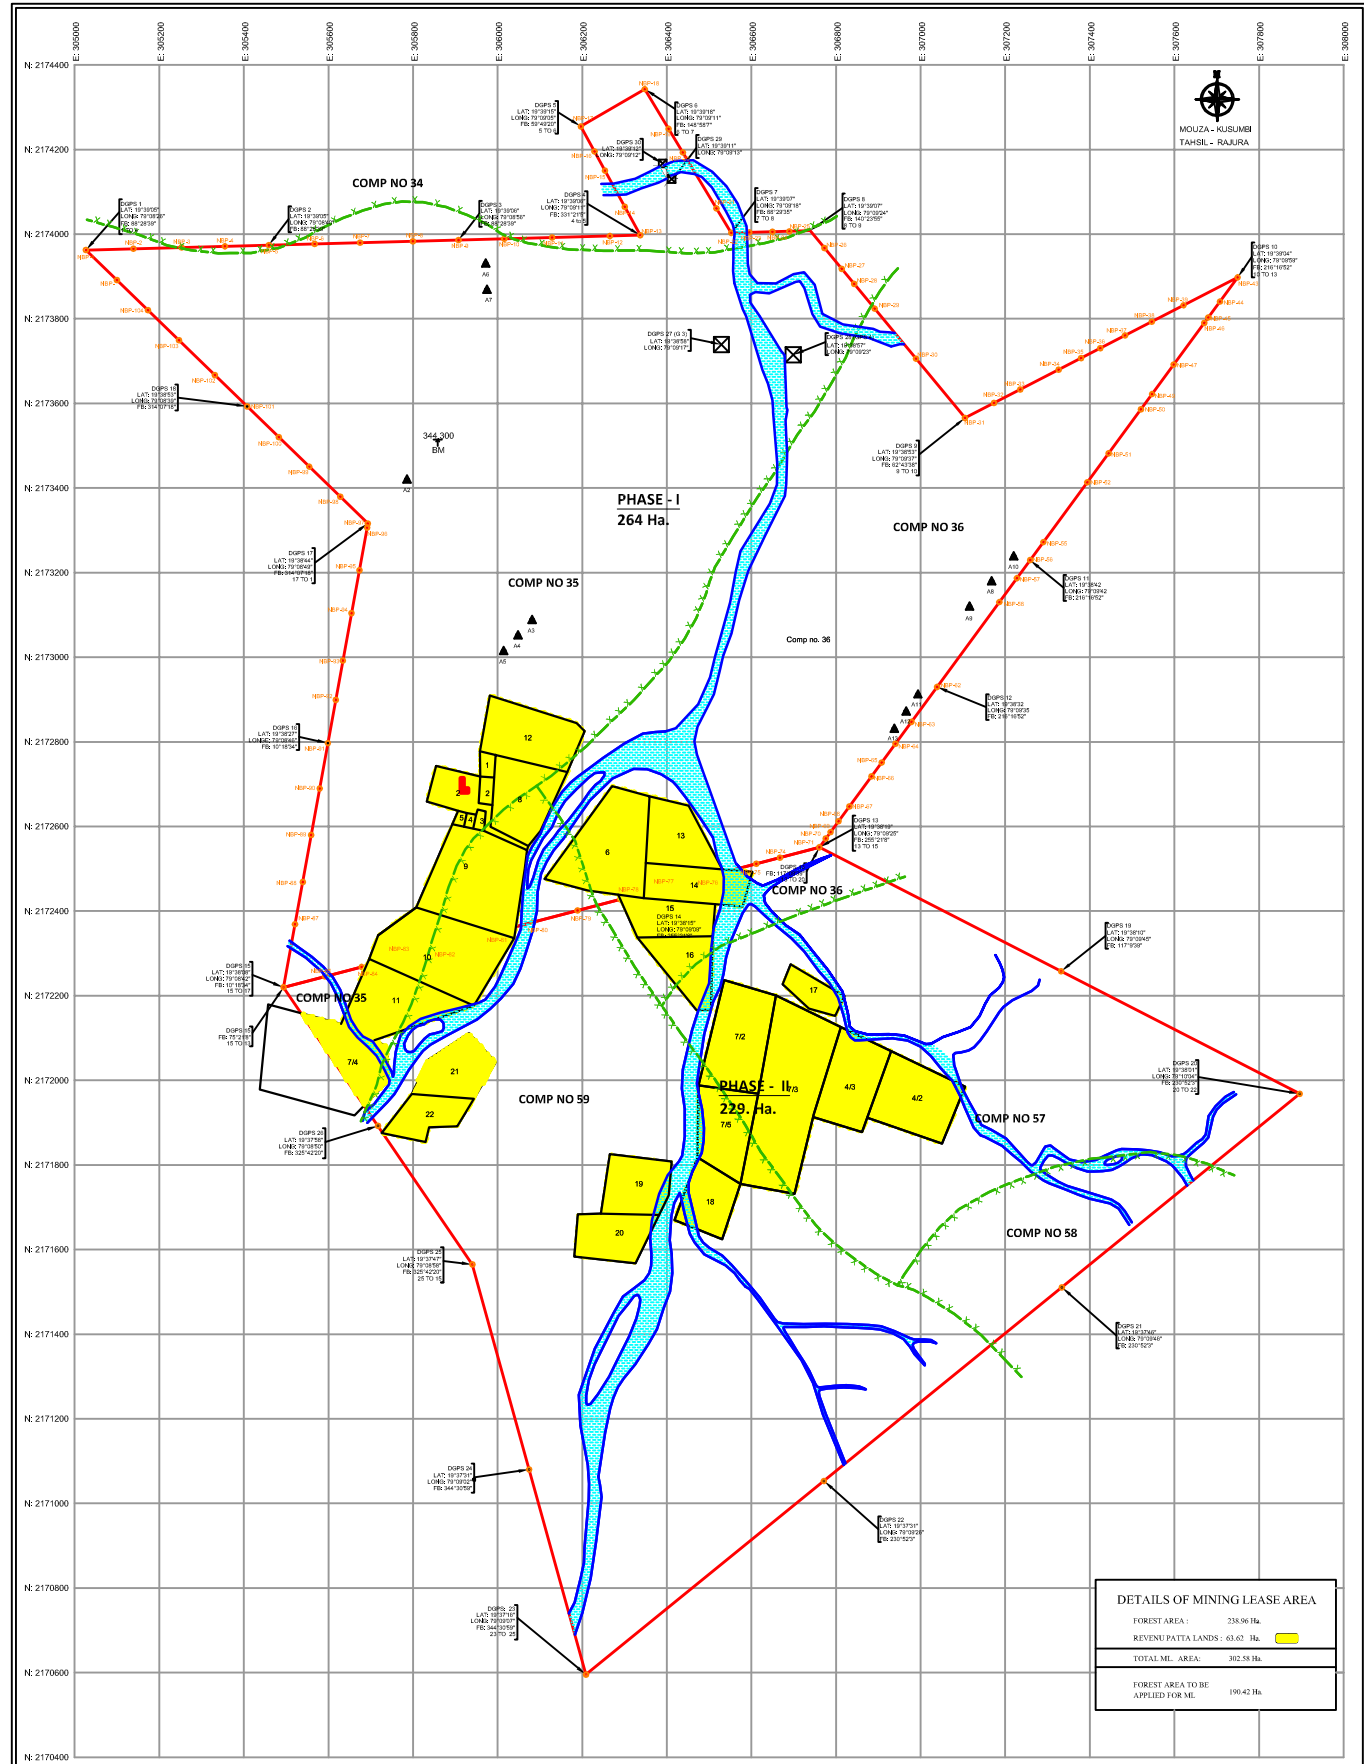

DETAILS OF MINING LEASE AREA	
FOREST AREA :	238.96 Ha.
TOTAL ML AREA :	302.58 Ha.

INDEX

AMAL NALA

KHASARA NO.

BOUNDARY PILLAR

FOREST BOUNDARY

MANIKGARH LEASE BOUNDARY

PHASE - I AREA					


MANIKGARH CEMENT LIMESTONE MINES
A DIV. OF CENTURY TEXTILES & INDUSTRIES LTD.
PLAN SHOWING LEASE AREA OF PHASE - I & II


1 : 5000

SURVEYED BY :

CHECKED BY :

APPROVED BY :