


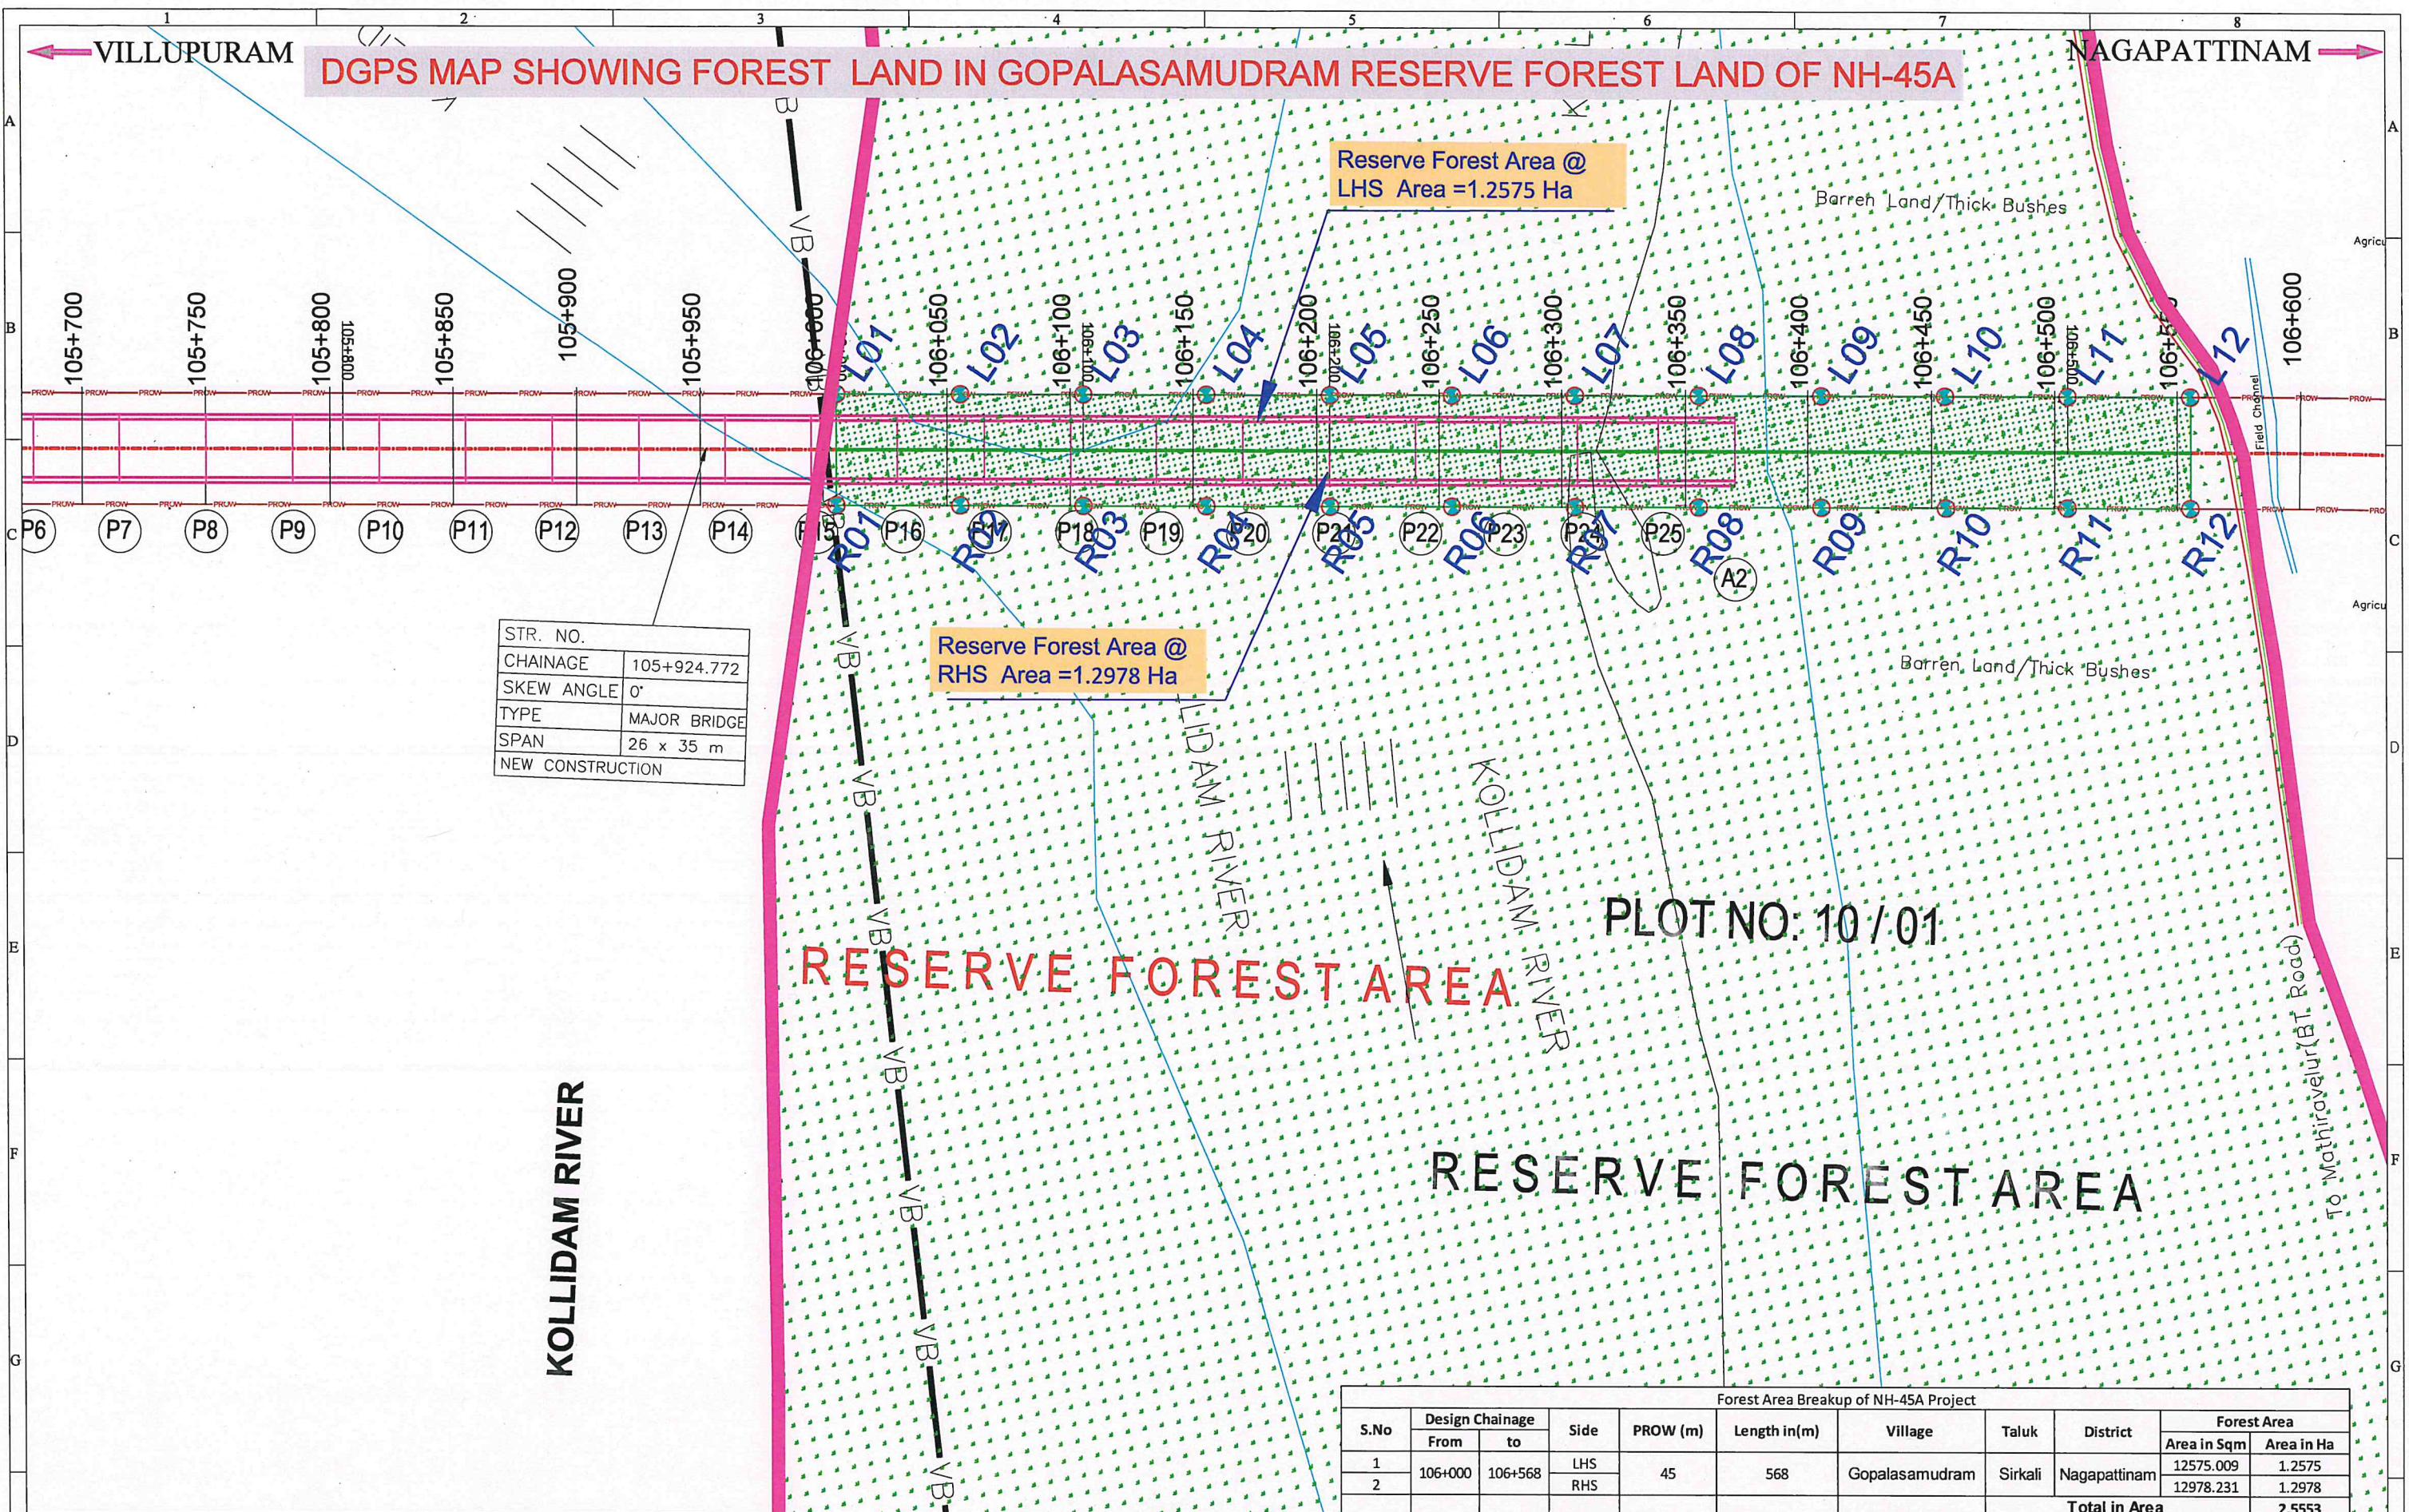

LEGEND :		NOTES:		CLIENT:		CONSULTANT:		DRAWN BY:		STATUS:	
Non Forest area (Red hatch)		1. All dimensions are in meters unless otherwise specified.		 National Highways Authority of India (Ministry of Road Transport & Highways) Government of India		 FEEDBACK INFRA Making Infrastructure Happen. Feedback Infra Pvt. Ltd. No.14, Langford Garden, 1st Floor, Langford Avenue, Lalbagh Road, (Near Richmond Circle) Bangalore - 560 025,INDIA Tel:+91-80-42840555 Fax:+91-80-41320989		CK		FINAL FEASIBILITY REPORT	
Proposed ROW		2. Dimensions are not to be scaled and only written dimensions to be followed.						KPG		PROJECT:	
Forest Area (Green Hatch)								VM		Checked by:	
								MBS		Approved By:	
						The information contained herein is Confidential & Property of Feedback Infra Pvt. Ltd. and not for Publication. The Information is Issued on the Understanding that no part thereof shall be Copied or Communicated to a Third Party without Authorisation in Writing from Feedback Infra Pvt.Ltd.		Scale: 1:7920		Date: Feb. 2022	
REV		DATE		DESCRIPTION OF REVISIONS		BY		DRG NO.:		REV. 0	
								FIPLV-NH-45A/0117-DGPS-01		SHEET: 1 OF 2	

