
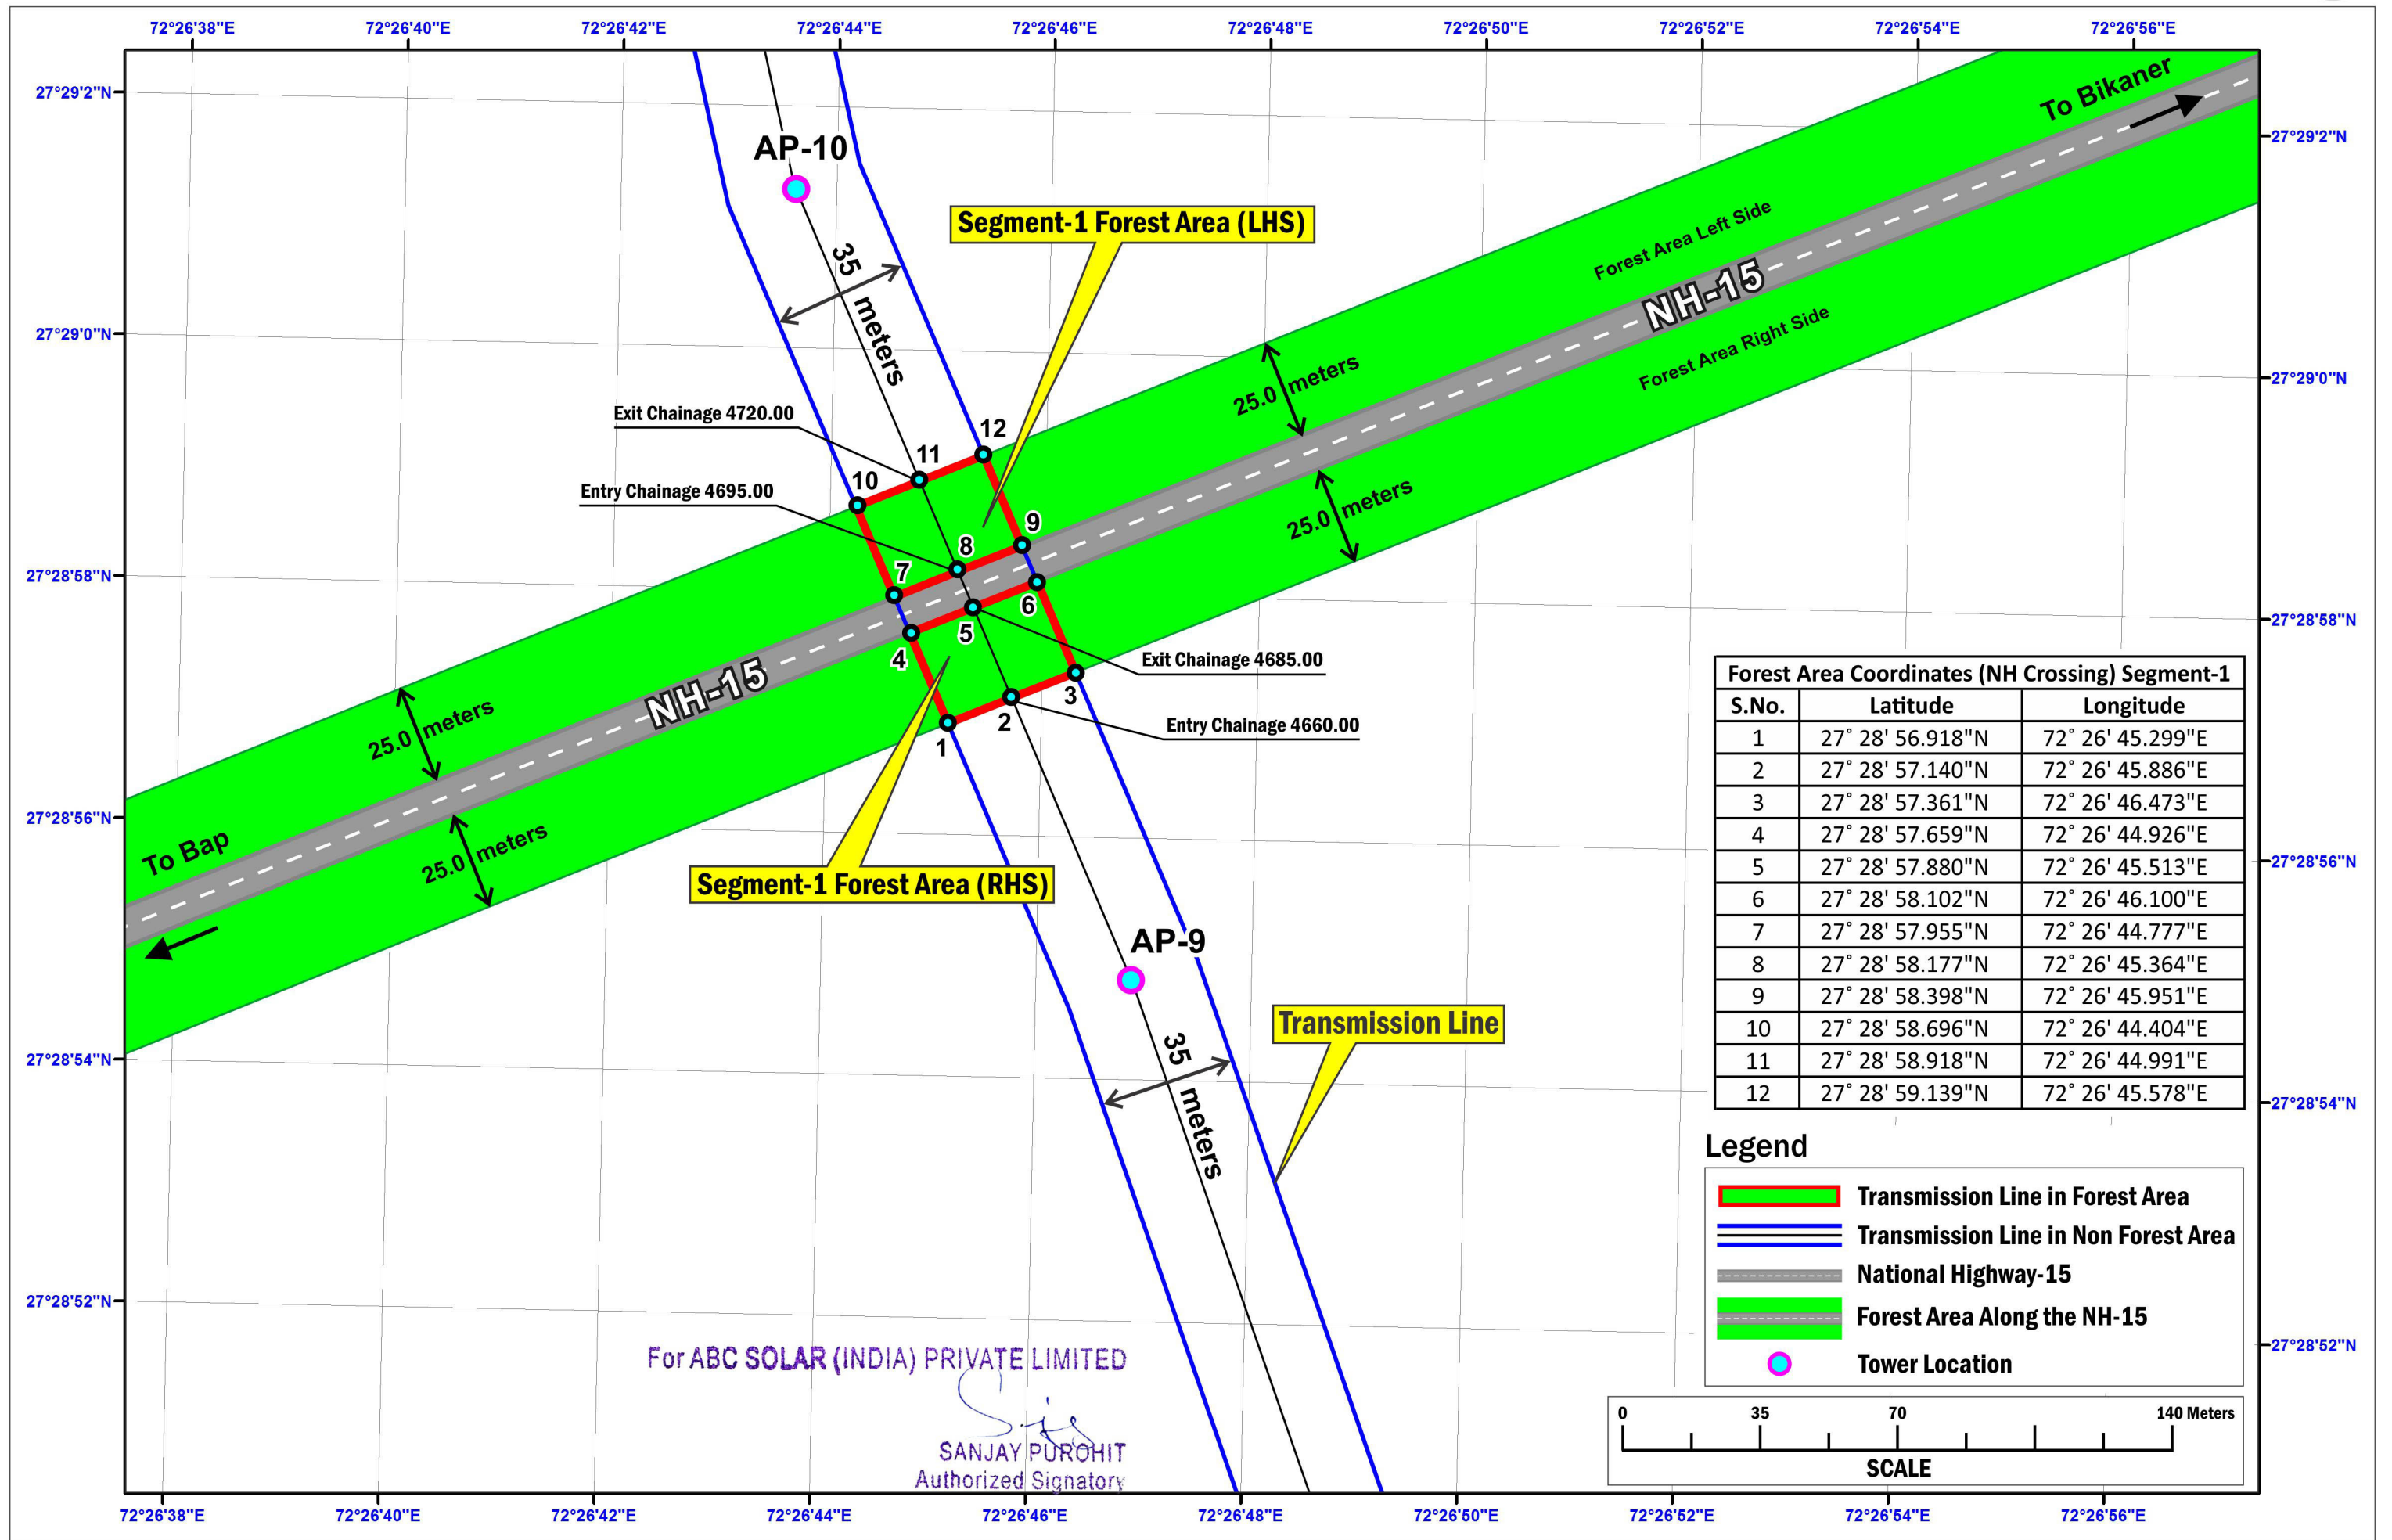


MAP SHOWING ZOOM VIEW DIGITAL MAP OF TRANSMISSION LINE ALIGNMENT AND REQUIRED FOREST LAND WITH COORDINATES

Project Name :- Construction of 220 kV S/C Transmission line on D/C towers laying between proposed ABCSIPL 300 MW Solar Power Plant to PGCIL 765/400/220kV GSS at Near Village - Badi Sird, Tehsil - BAP, District – Jodhpur in the State of Rajasthan

Proposal No. : FP/R J/TRANS/153699/2022 (Applied Area - 0.1750 Hectare)

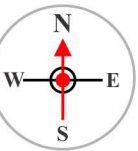

MAP SHOWING DIGITAL MAP OF TOTAL LINE ALIGNMENT WITH REQUIRED FOREST LAND AND TOWER LOCATION

Project Name :- Construction of 220 kV S/C Transmission line on D/C towers laying between proposed ABCSIPL 300 MW Solar Power Plant to PGCIL 765/400/220kV GSS at Near Village - Badi Sird, Tehsil - BAP, District – Jodhpur in the State of Rajasthan

Proposal No. : FP/R J/TRANS/153699/2022 (Applied Area - 0.1750 Hectare)

