



MAP SHOWING PROPOSED WATER PIPELINE AND STRUCTURES LAYOUT
FOR TELANGANA DRINKING WATER SUPPLY PROJECT.
(SINGURU-MEDAK SEGMENT 8/2) MEDAK DISTRICT

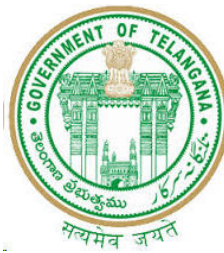

Government of Telangana
Rural Water Supply and Sanitation

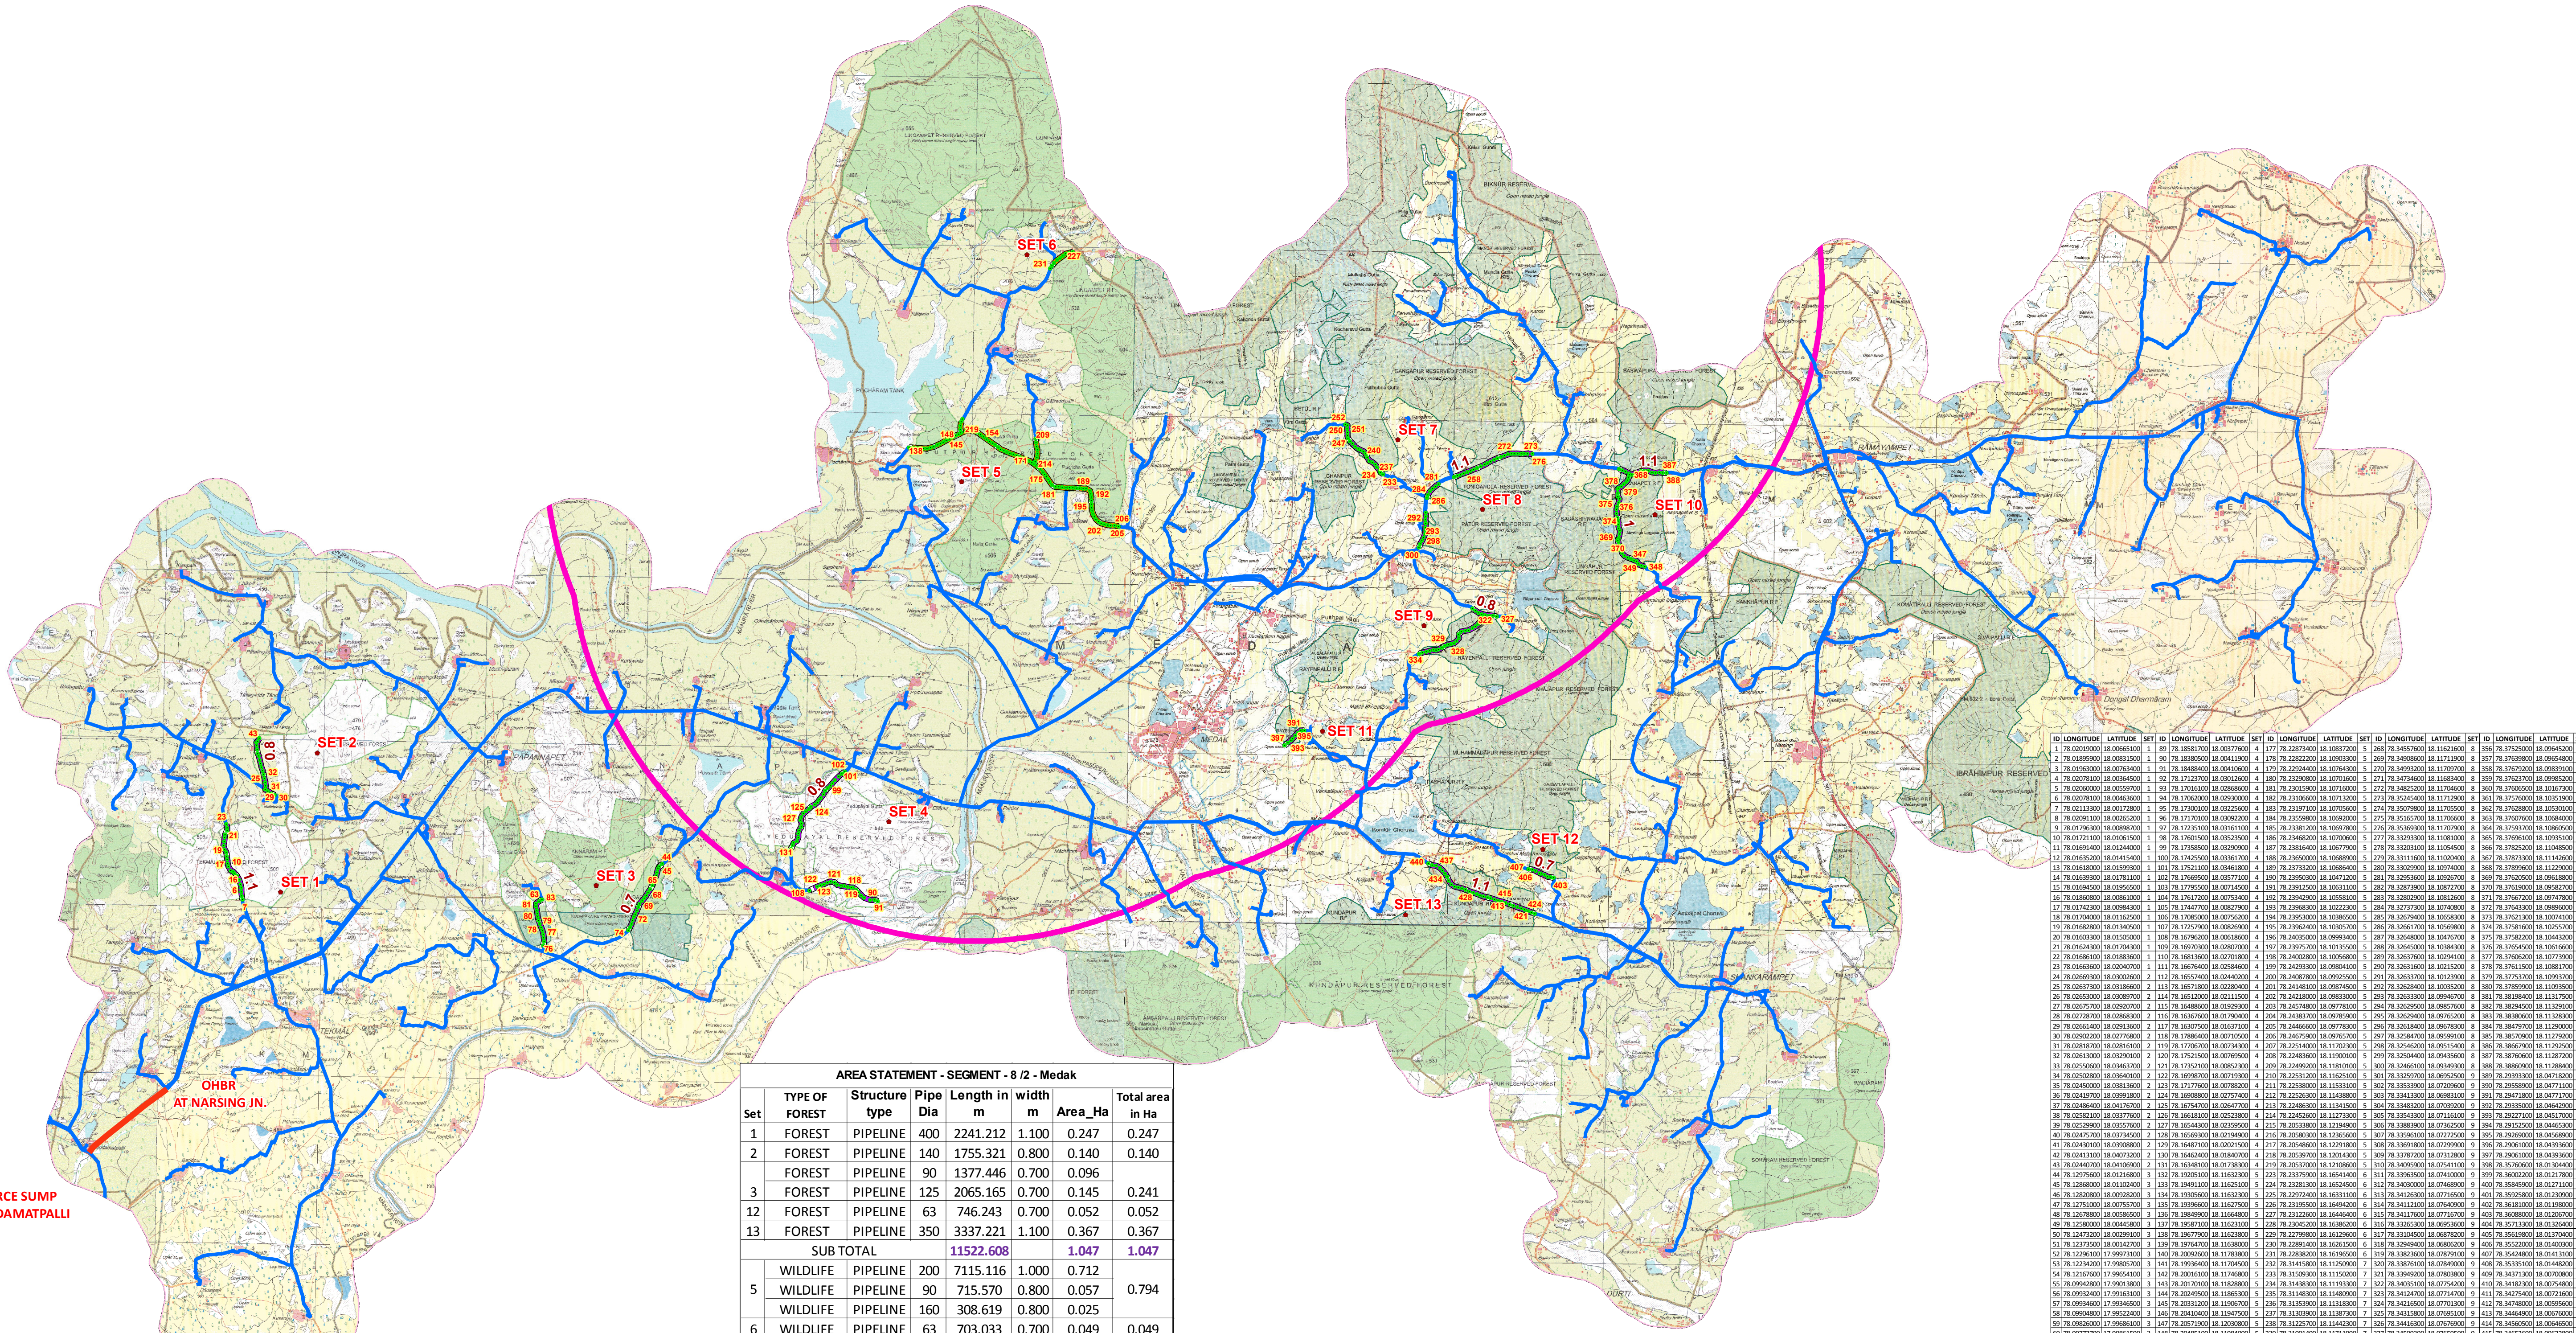

AREA STATEMENT - SEGMENT - 8 /2 - Medak						
Set	TYPE OF FOREST	Structure type	Pipe Dia	Length in m	width m	Total area In Ha
1	FOREST	PIPELINE	400	2241.212	1.100	0.247
	FOREST	PIPELINE	140	1755.321	0.800	0.140
	FOREST	PIPELINE	90	1377.446	0.700	0.096
3	FOREST	PIPELINE	125	2065.165	0.700	0.145
12	FOREST	PIPELINE	63	746.243	0.700	0.052
13	FOREST	PIPELINE	350	3337.221	1.100	0.367
SUB TOTAL				11522.608	1.047	1.047
5	WILDLIFE	PIPELINE	200	7115.116	1.000	0.712
	WILDLIFE	PIPELINE	90	715.570	0.800	0.057
	WILDLIFE	PIPELINE	160	308.619	0.800	0.025
6	WILDLIFE	PIPELINE	63	703.033	0.700	0.049
SUB TOTAL				8842.338	0.843	0.843
4	Ec sensitive	PIPELINE	225	2730.525	0.800	0.218
	Ec sensitive	PIPELINE	110	2101.507	0.700	0.147
	Ec sensitive	PIPELINE	400	994.342	1.100	0.109
8	Ec sensitive	PIPELINE	400	519.321	1.100	0.057
	Ec sensitive	PIPELINE	400	2283.725	1.100	0.251
9	Ec sensitive	PIPELINE	90	2241.596	0.700	0.157
	Ec sensitive	PIPELINE	110	715.505	0.800	0.057
	Ec sensitive	PIPELINE	400	1378.479	1.100	0.152
10	Ec sensitive	PIPELINE	225	3118.085	1.000	0.312
	Ec sensitive	PIPELINE	63	701.371	0.700	0.049
SUB TOTAL				18616.606	1.692	1.692
TOTAL				38981.552	3.582	3.582

Legend

- GPS STATION
- PIPELINE IN FOREST
- PIPELINE IN WILDLIFE
- PUMPING MAIN
- GRAVITY MAIN
- ECO-SENSITIVE-ZONE
- SEGMENT BOUNDARY