
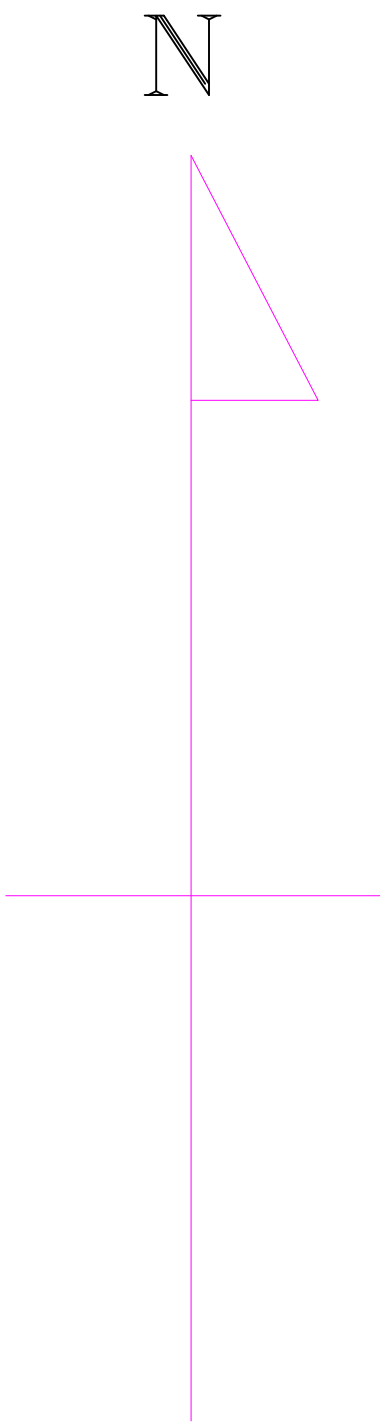


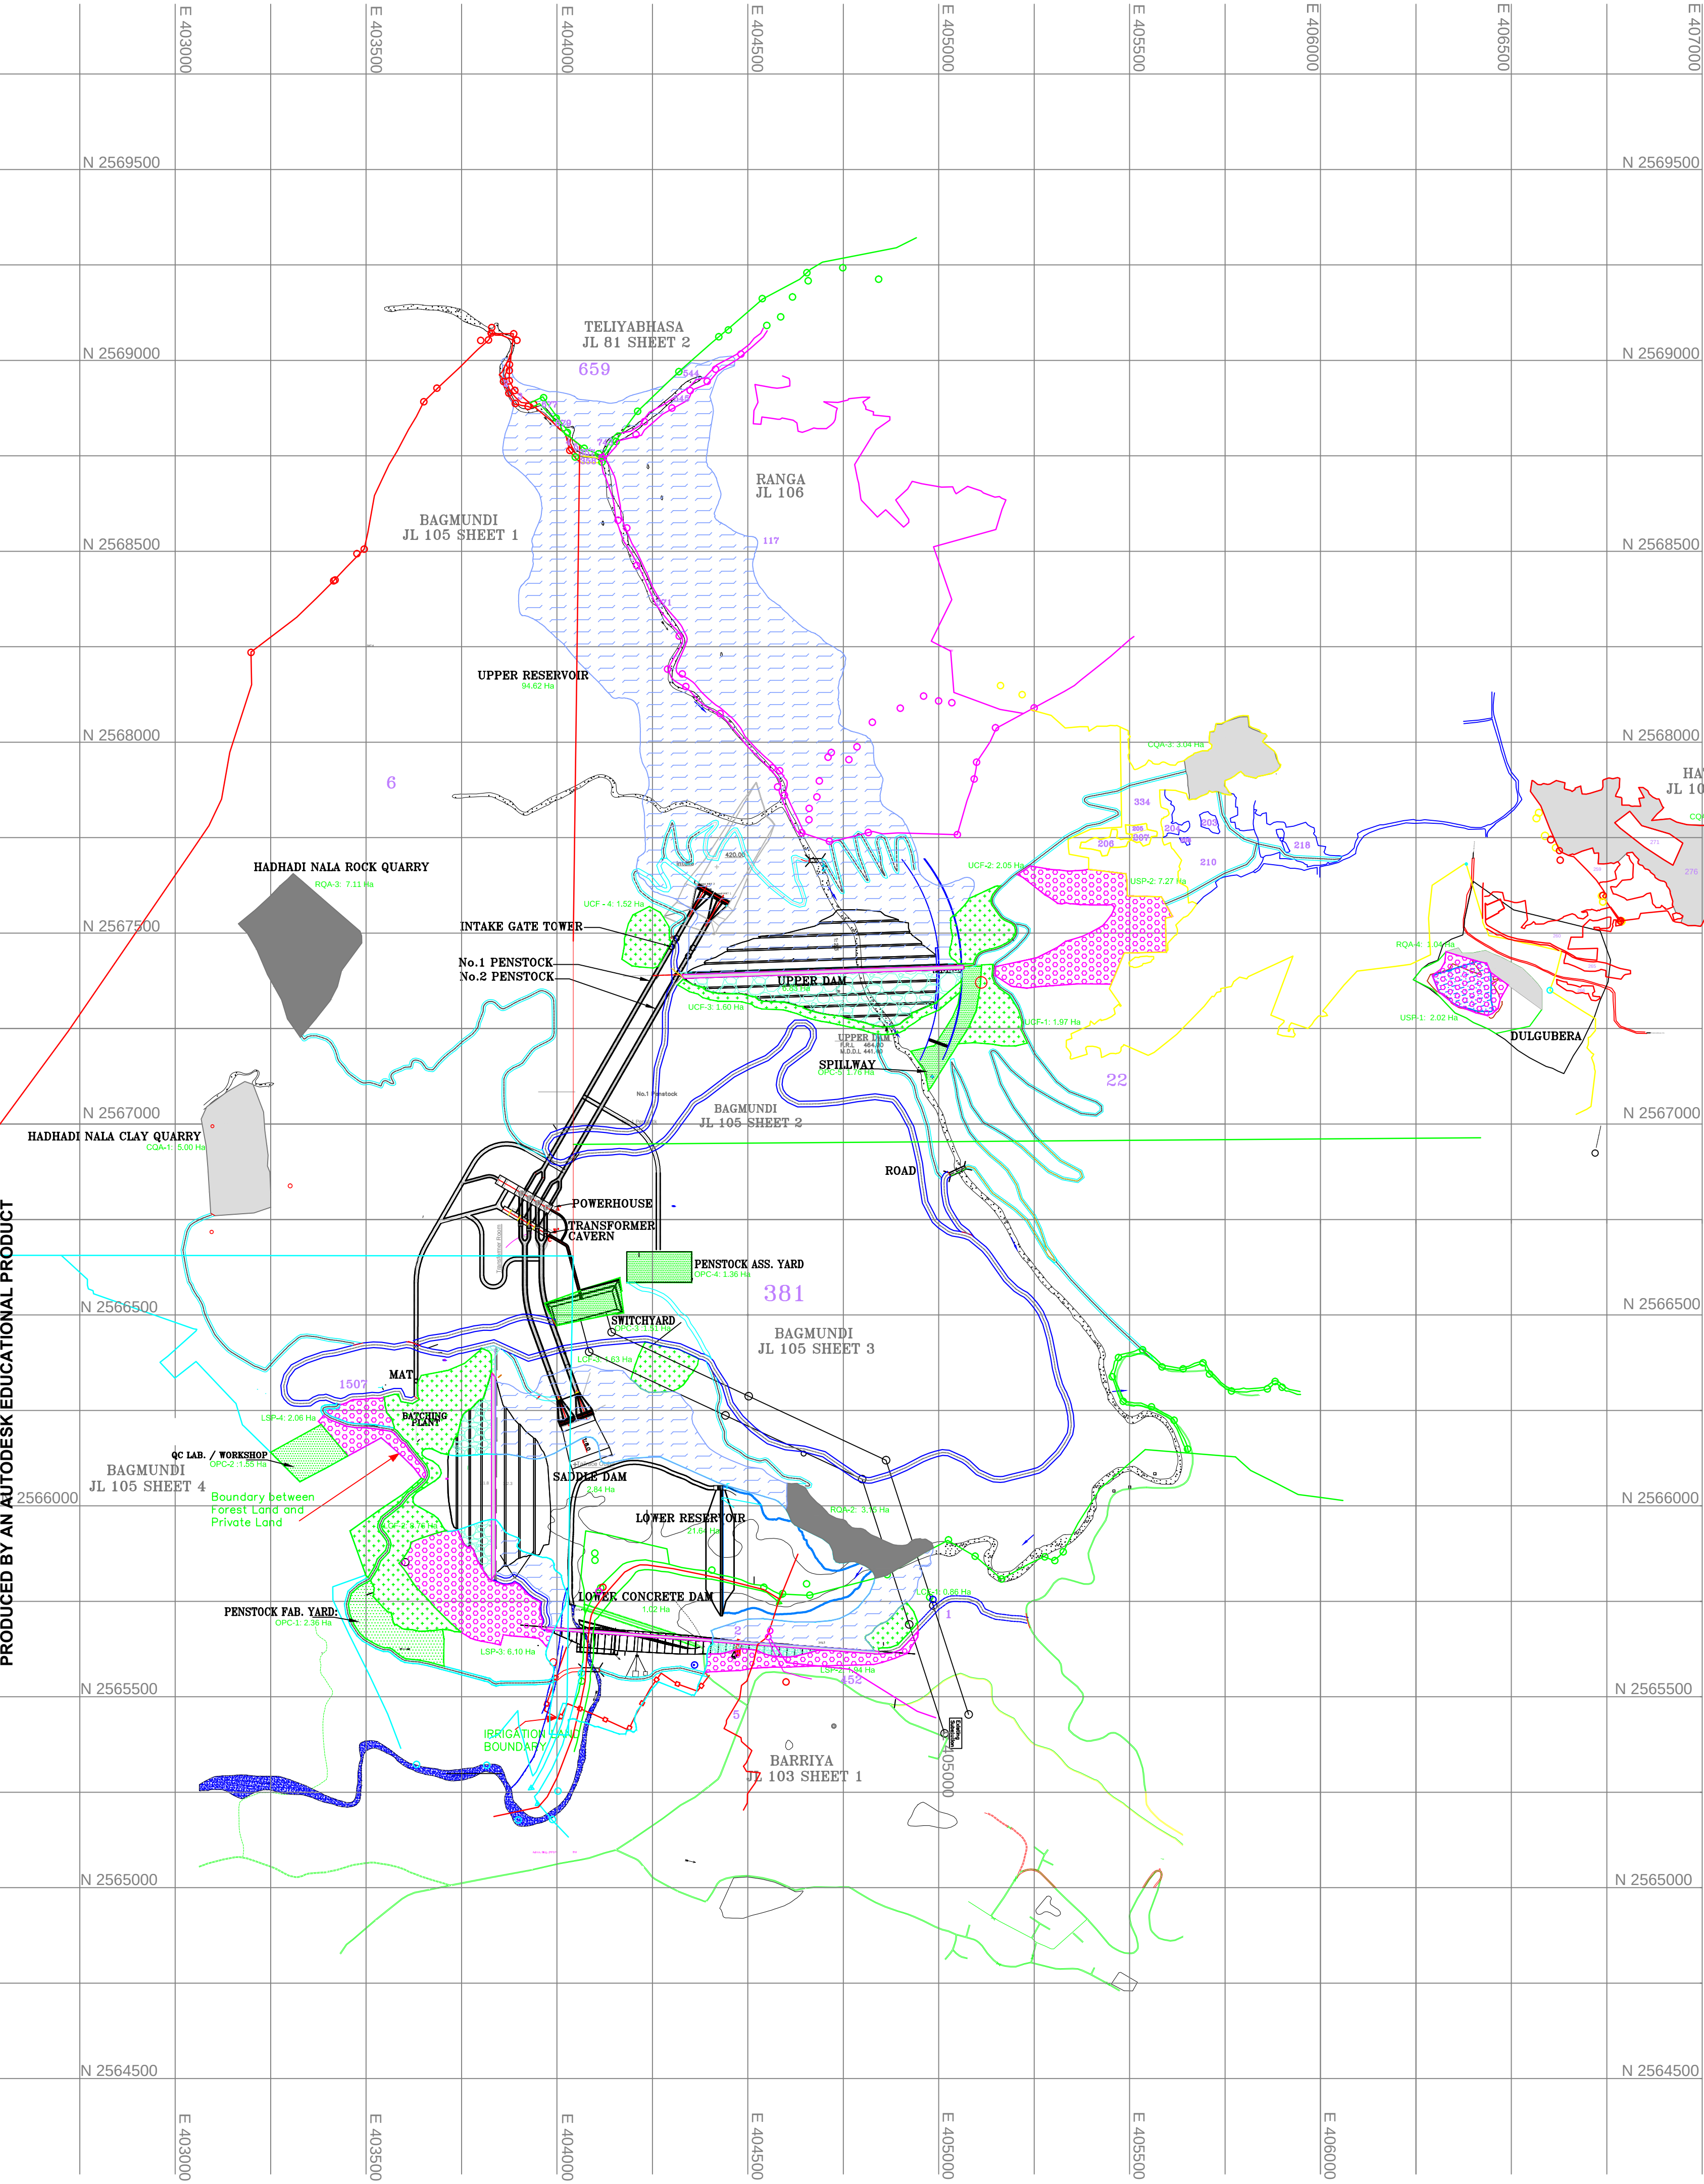

LEGENDS

SUBMERGENCE AREA

STRUCTURES

ROCK FILL

CONCRETE

CONSTRUCTION FACILITIES

STOCKPILE, PROCESSING AND DISPOSAL AREA

ROADS

PERMANENT

TEMPORARY



BORROW AREA

ROCK QUARRY AREA

OTHER PROJECT COMPONENTS

FOREST LAND REQUIREMENT
(AREA IN HA)

SUBMERGENCE AREA	112.668
STRUCTURES	10.239
CONSTRUCTION FACILITIES	18.387
STOCKPILE, PROCESSING AND DISPOSAL AREA	22.654
ROADS	
PERMANENT	10.845
TEMPORARY	11.279
BORROW AREA	18.090
ROCK QUARRY AREA	21.300
OTHER PROJECT COMPONENTS	8.537
TOTAL	234.000

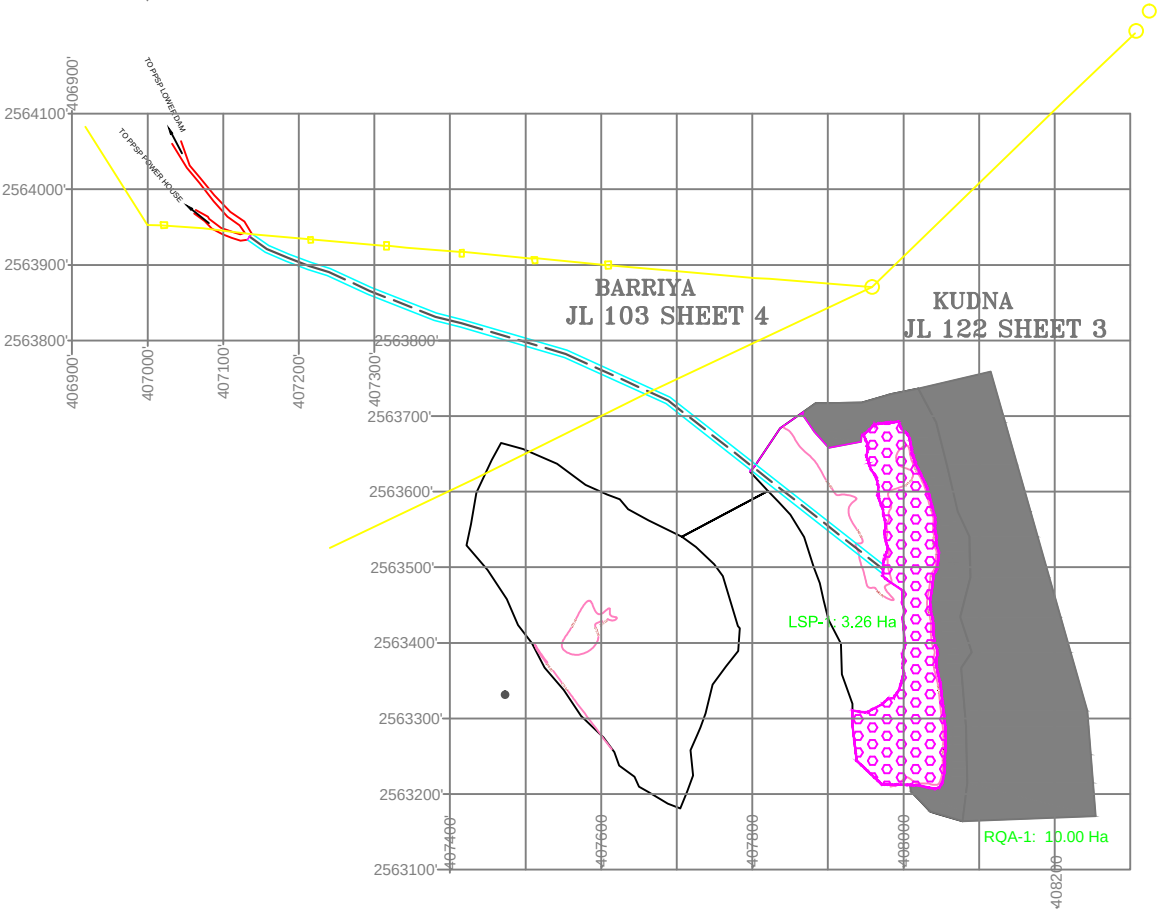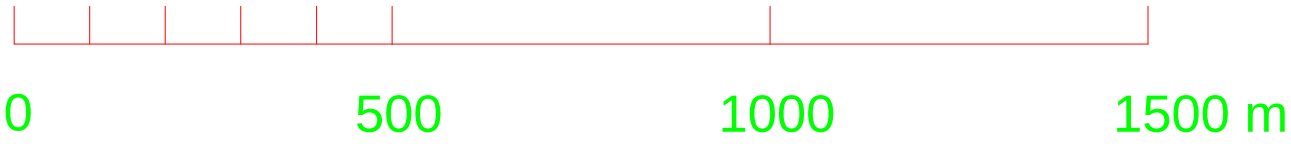

WEST BENGAL STATE ELECTRICITY DISTRIBUTION CO. LTD.
1000 MW TURGA PUMPED STORAGE PROJECT, PURULIA
FOREST LAND UTILIZATION PLAN

CO-ORDINATE: UTM / WGS 84