


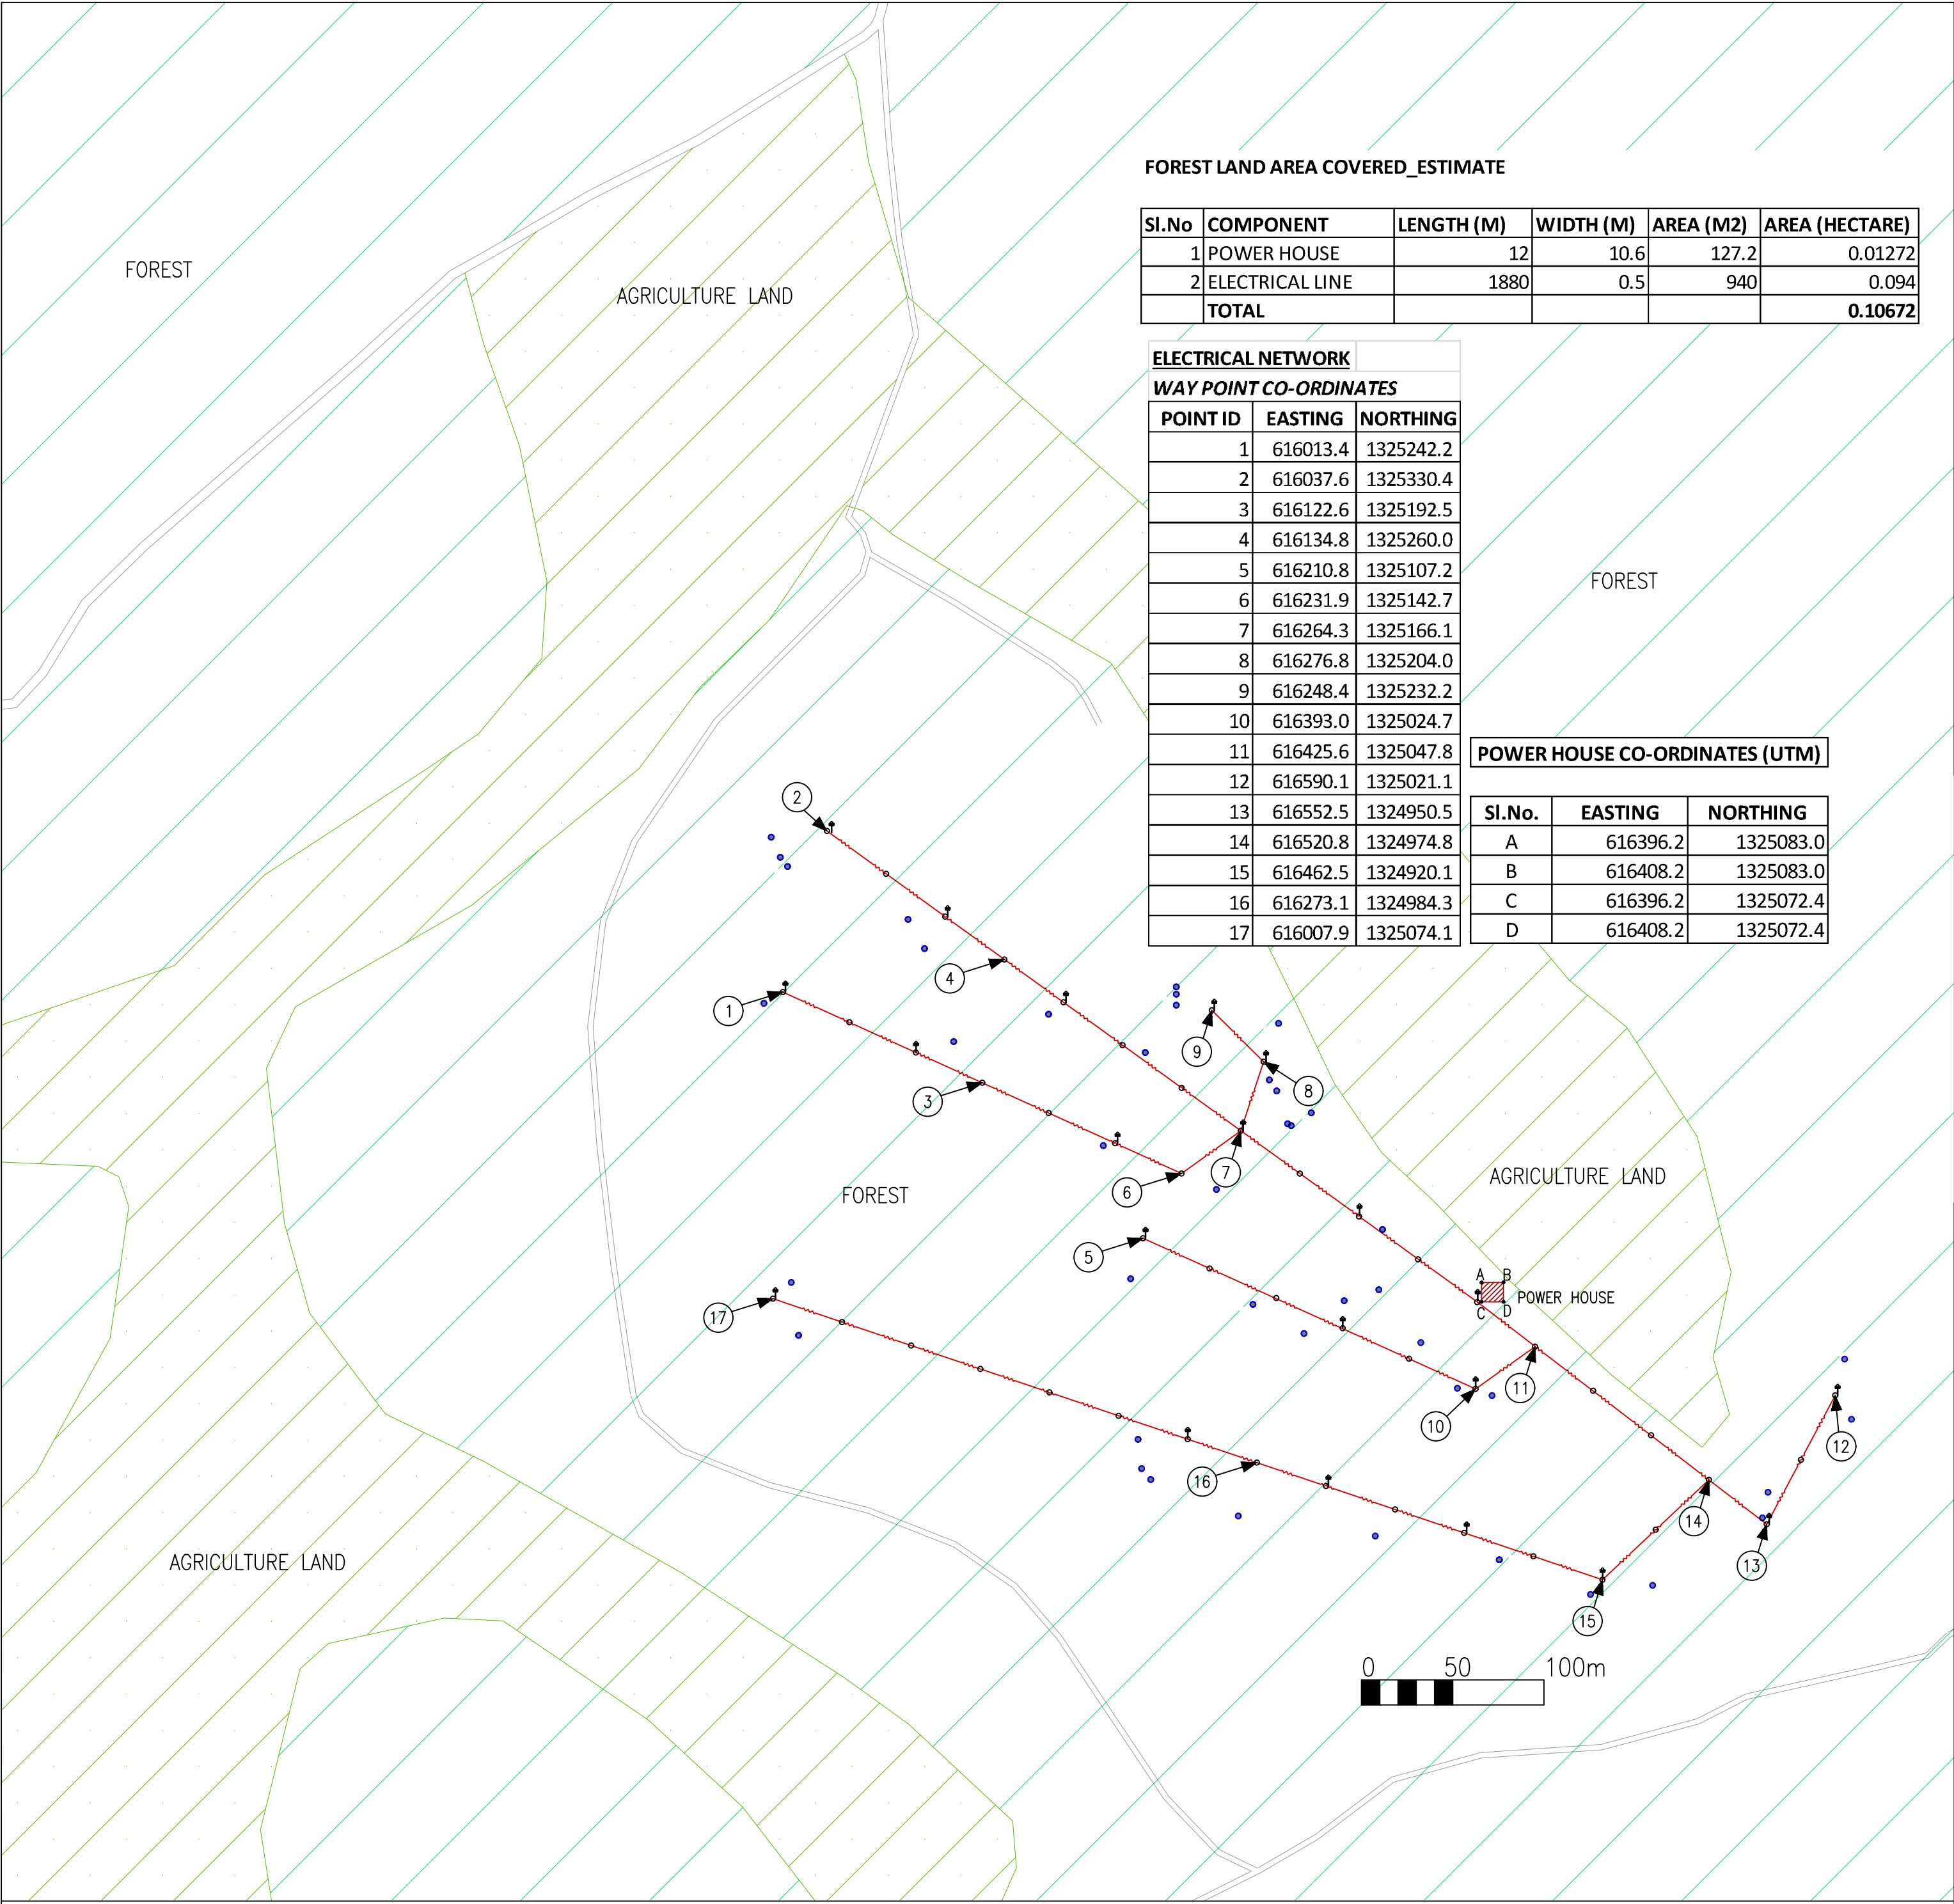


FOREST LAND AREA COVERED_ESTIMATE

Sl.No	COMPONENT	LENGTH (M)	WIDTH (M)	AREA (M2)	AREA (HECTARE)
1	POWER HOUSE	12	10.6	127.2	0.01272
2	ELECTRICAL LINE	1880	0.5	940	0.094
TOTAL					0.10672

ELECTRICAL NETWORK		
WAY POINT CO-ORDINATES		
POINT ID	EASTING	NORTHING
1	616013.4	1325242.2
2	616037.6	1325330.4
3	616122.6	1325192.5
4	616134.8	1325260.0
5	616210.8	1325107.2
6	616231.9	1325142.7
7	616264.3	1325166.1
8	616276.8	1325204.0
9	616248.4	1325232.2
10	616393.0	1325024.7
11	616425.6	1325047.8
12	616590.1	1325021.1
13	616552.5	1324950.5
14	616520.8	1324974.8
15	616462.5	1324920.1
16	616273.1	1324984.3
17	616007.9	1325074.1

POWER HOUSE CO-ORDINATES (UTM)

Sl.No.	EASTING	NORTHING
A	616396.2	1325083.0
B	616408.2	1325083.0
C	616396.2	1325072.4
D	616408.2	1325072.4

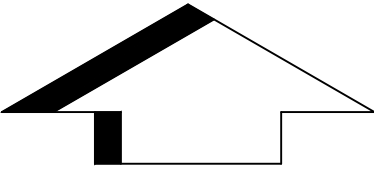

NORTH

RESOURCE MAP

LEGEND:

	EXISTING GRID LINE
	HOUSE HOLD
	KATCHA ROAD
	FOREST
	WATER SOURCE
	AGRICULTURE LAND

Hamlet – GADDE HAADI & BEGUR HAADI
Village – Nalkeri Forest
GP – Nalkeri (Srimangala Hobli)
Taluk – Virajpet
District – Madikere

No of Households – 44

PROJECT:

DECENTRALIZED POWER DISTRIBUTION
GENERATION PROJECT

CLIENT:

CHAMUNDESHWARI ELECTRICITY SUPPLY
CORPORATION, MYSORE

CONSULTANT:

ENZEN GLOBAL SOLUTIONS PVT.LTD.
90, HOSUR ROAD, MADIWALA,
BANGALORE-560068

NOTES:

- 1) ALL MEASUREMENTS ARE IN METRE
- 2) NOT TO THE SCALE