


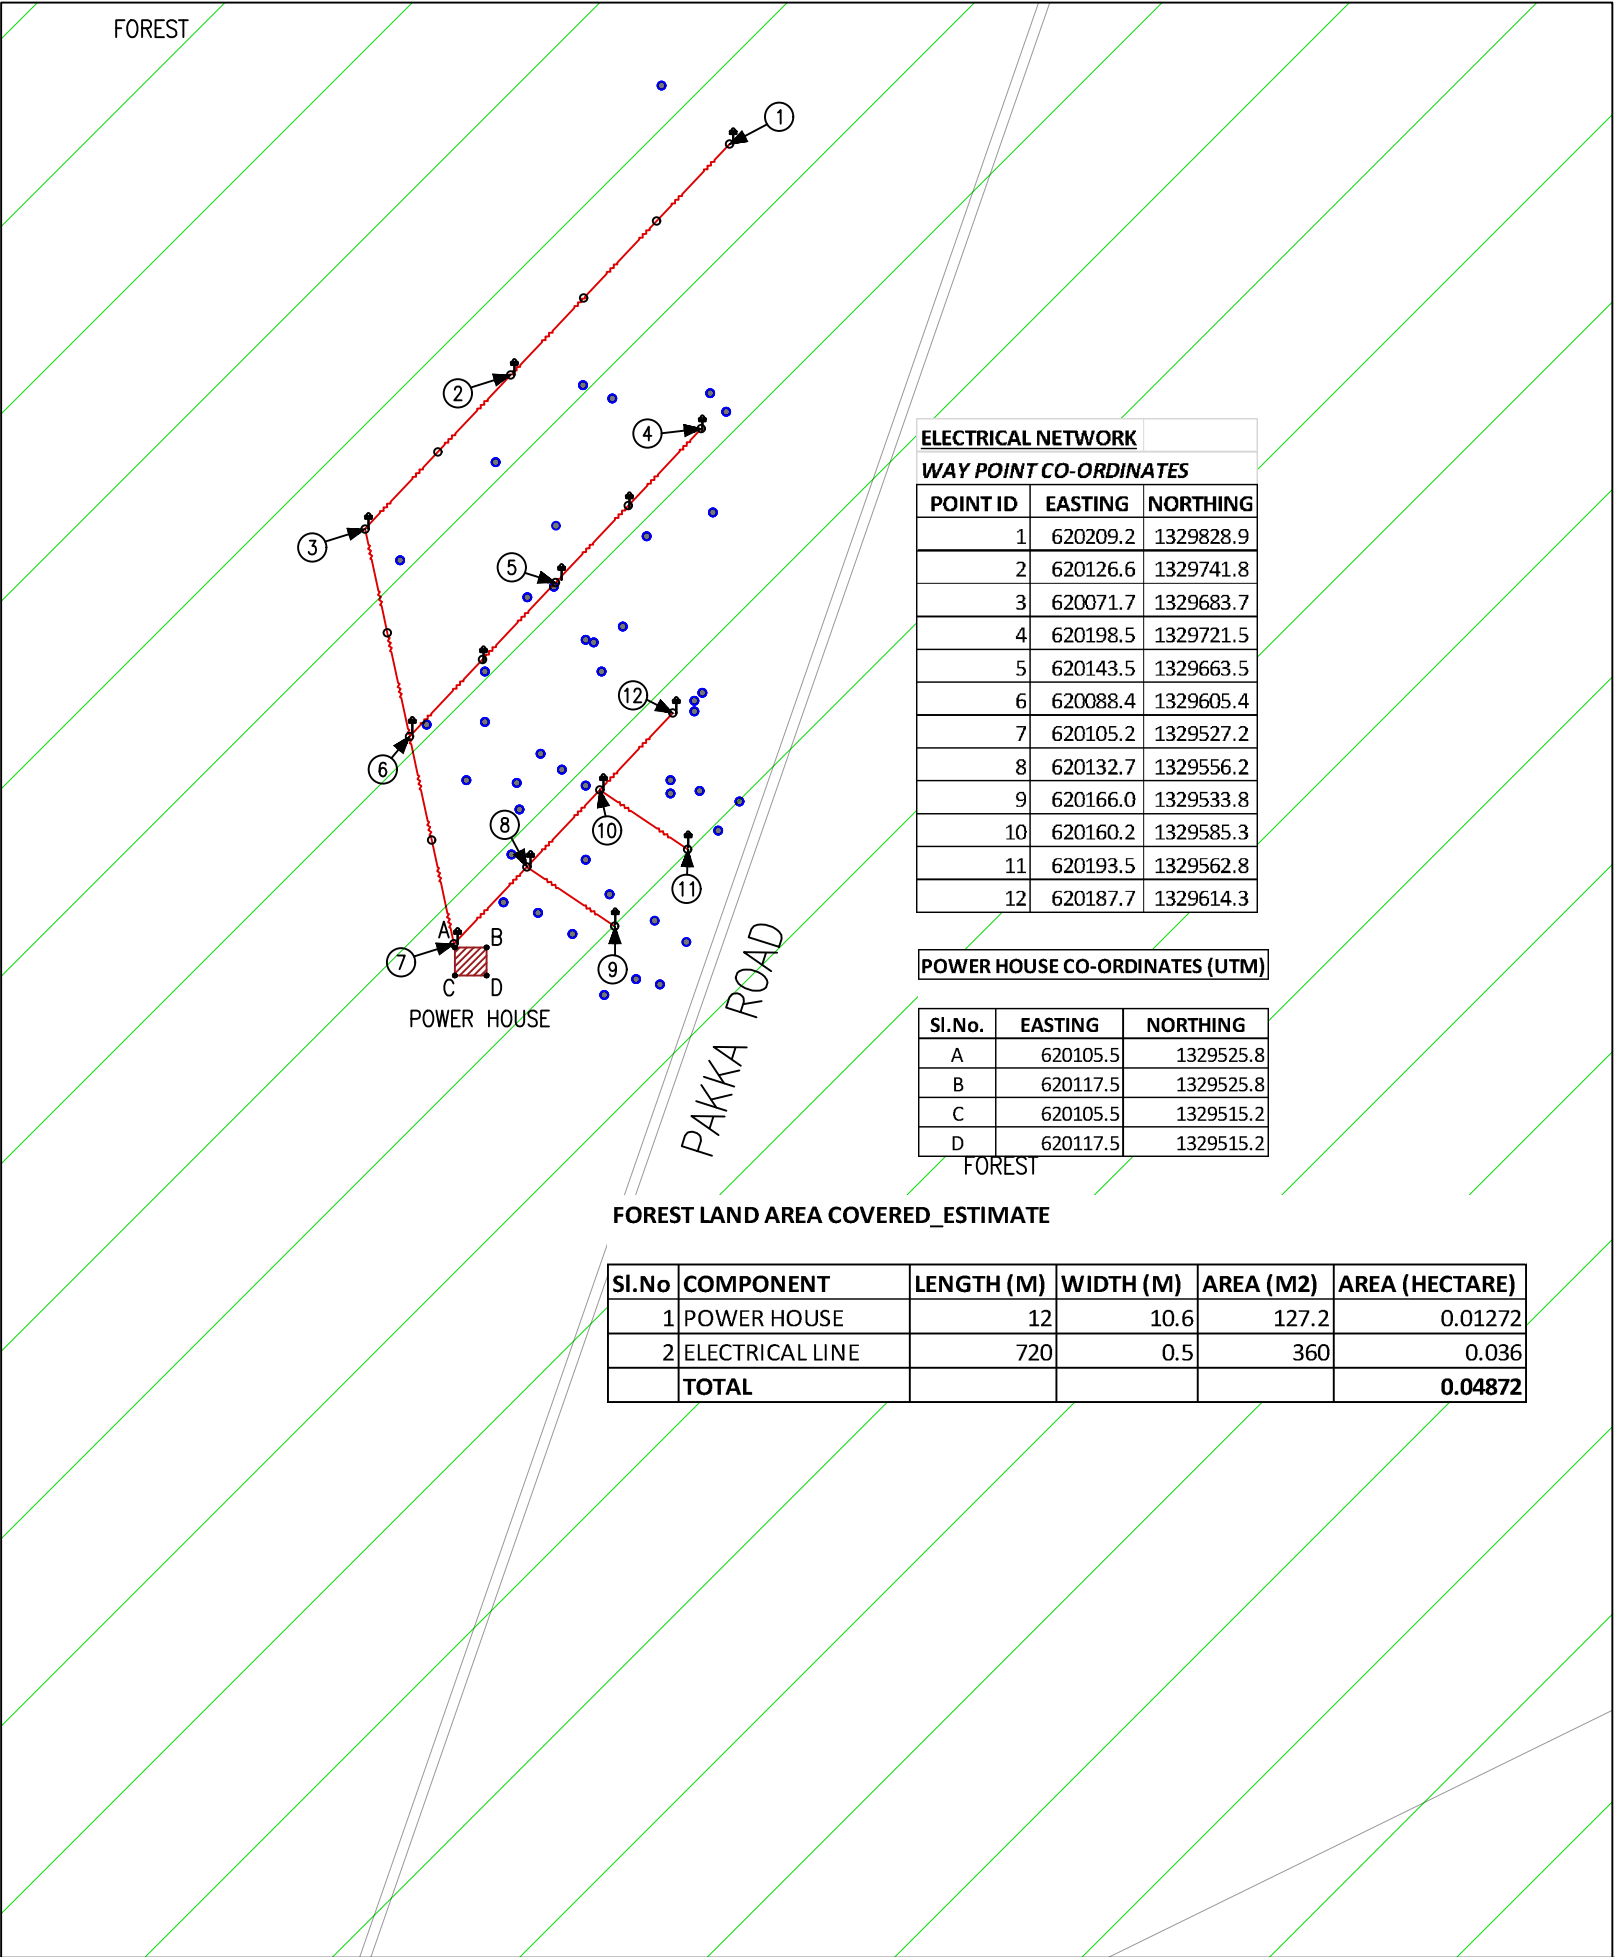


NORTH

RESOURCE MAP

LEGEND:

|  |                    |
|--|--------------------|
|  | EXISTING GRID LINE |
|  | HOUSE HOLD         |
|  | KATCHA ROAD        |
|  | FOREST             |
|  | WATER SOURCE       |
|  | AGRICULTURE LAND   |

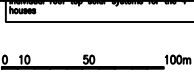

Hamlet – Nagaraholehaadi  
Village – Nalkeri Aranya  
GP – Nalkeri (Srimangala Hobli)  
Taluk – Virajpet  
District – Madikere

PROJECT:  
  
DECENTRALIZED POWER DISTRIBUTION  
GENERATION PROJECT

CLIENT:  
  
CHAMUNDESHWARI ELECTRICITY SUPPLY  
CORPORATION, MYSORE

CONSULTANT:  
  
ENZEN GLOBAL SOLUTIONS PVT.LTD.  
# 90, HOSUR ROAD, MADIWALA,  
BANGALORE-560068

NOTES:  
1) ALL MEASUREMENTS ARE IN METRE  
2) NOT TO THE SCALE