


CADASTRAL MAP OF LOHAR DONGRI IRON ORE BLOCK, TAHSIL - BRAMHAPURI, DIST - CHANDRAPUR

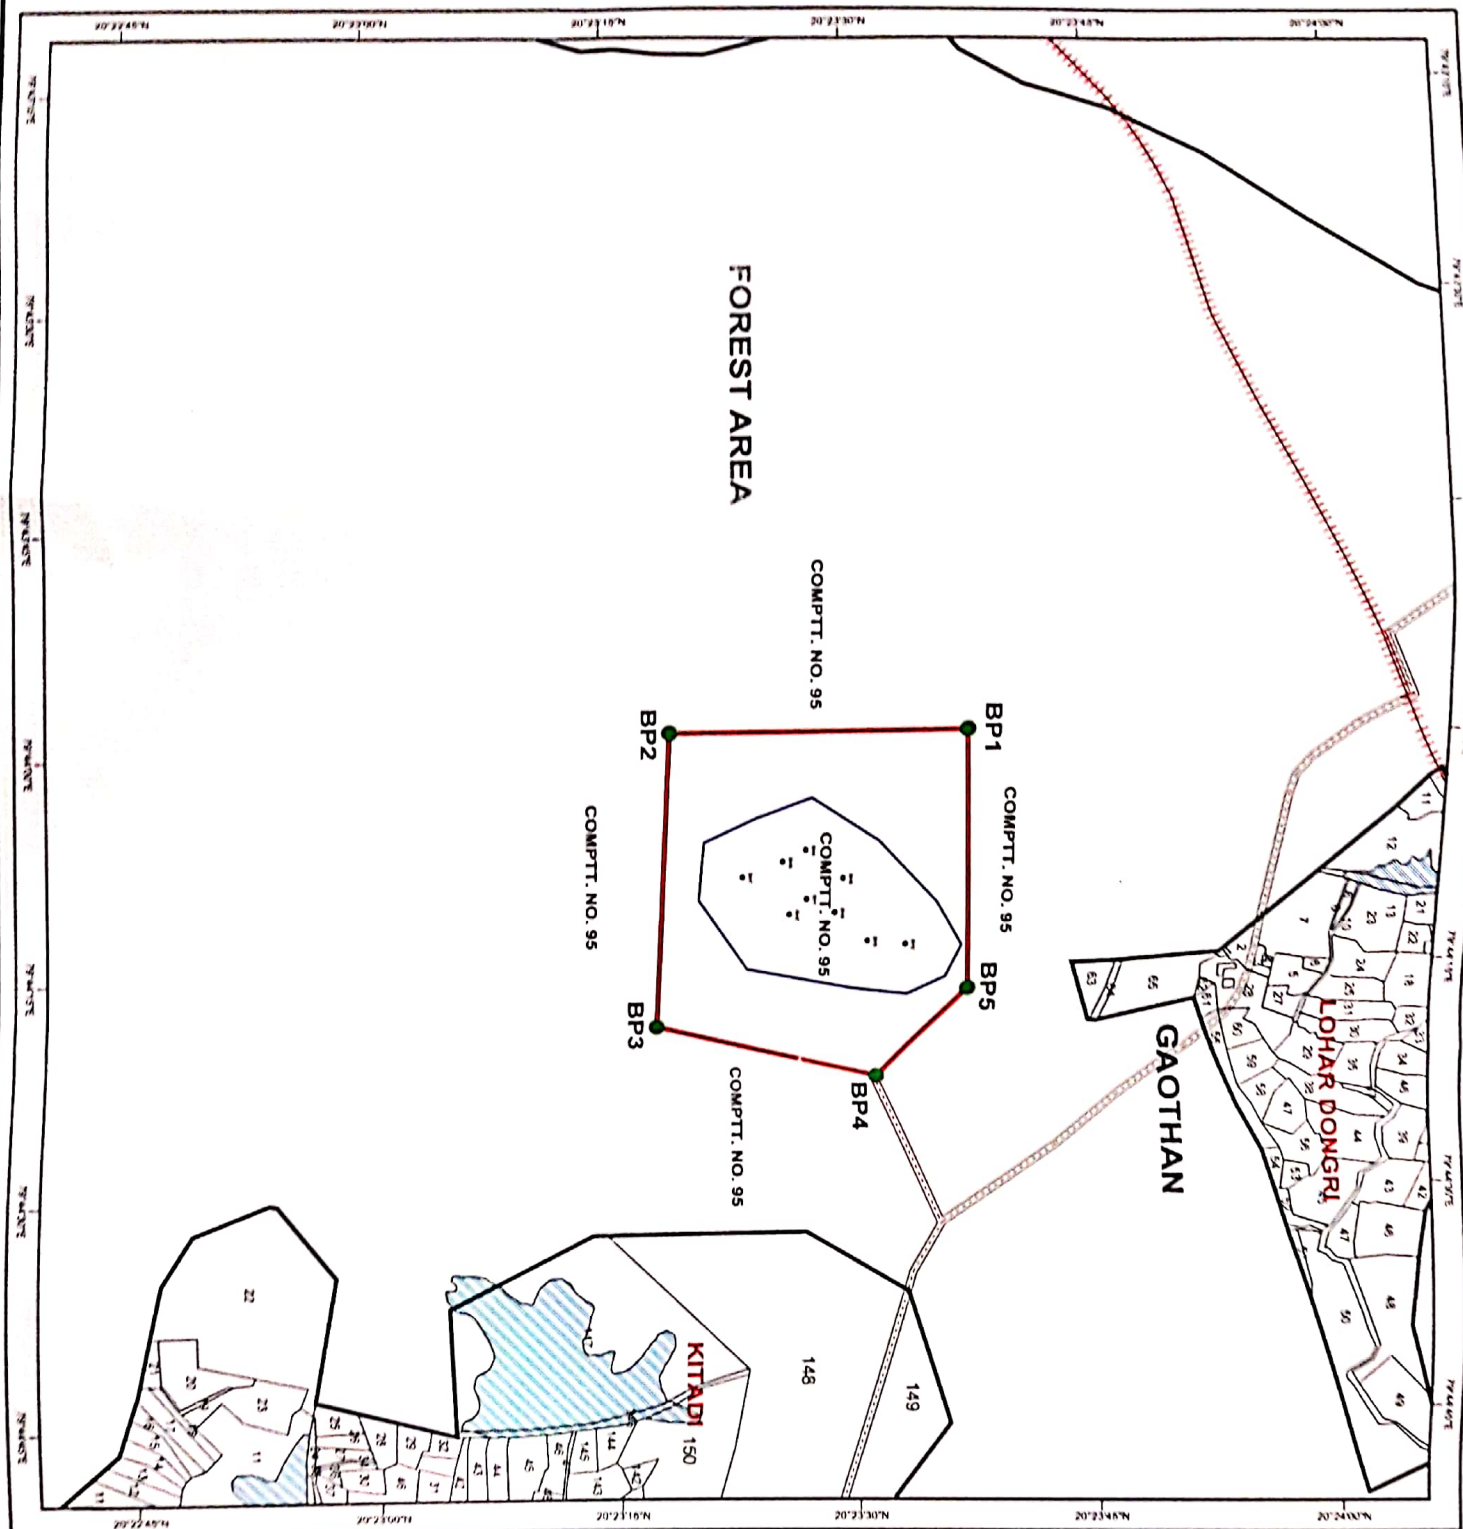

LEGEND

- BOUNDARY PILLARS
- ++++ RAILWAY TRACK
- ▨ RESERVOIR
- ▭ OLD BEARING AREA
- ▭ BLOCK BOUNDARY
- ▭ VILLAGE BOUNDARY
- ROAD
- APPROACH ROAD

AREA 35.73 HA.

S/R NO.	BP	LATITUDE DMS	LONGITUDE DMS
01	BP1	20°23'37.17"N	79°47'58.57"E
02	BP2	20°23'18.79"N	79°47'58.77"E
03	BP3	20°23'17.65"N	79°47'18.31"E
04	BP4	20°23'31.51"N	79°47'22.11"E
06	BP5	20°23'37.29"N	79°47'16.10"E

M S SUNFLAG IRON & STEEL COMPANY LTD.
LOHAR DONGRI IRON ORE BLOCK

VILLAGE - LOHAR DONGRI DISTRICT - CHANDRAPUR
TAHSIL - BRAMHAPURI

AUTHORISED SIGNATORY