

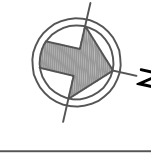


VILLAGE	SURVEY NO.	LONGITUDE (E)	LATITUDE (N)	AREA(HA)
SIDBANK-206	1085	87° 20' 50.9713" E	24° 35' 32.0669" N	0.0035
		87° 20' 50.4979" E	24° 35' 32.3157" N	
		87° 20' 50.5154" E	24° 35' 32.3410" N	
		87° 20' 50.7563" E	24° 35' 32.2771" N	
		87° 20' 50.9946" E	24° 35' 32.1695" N	

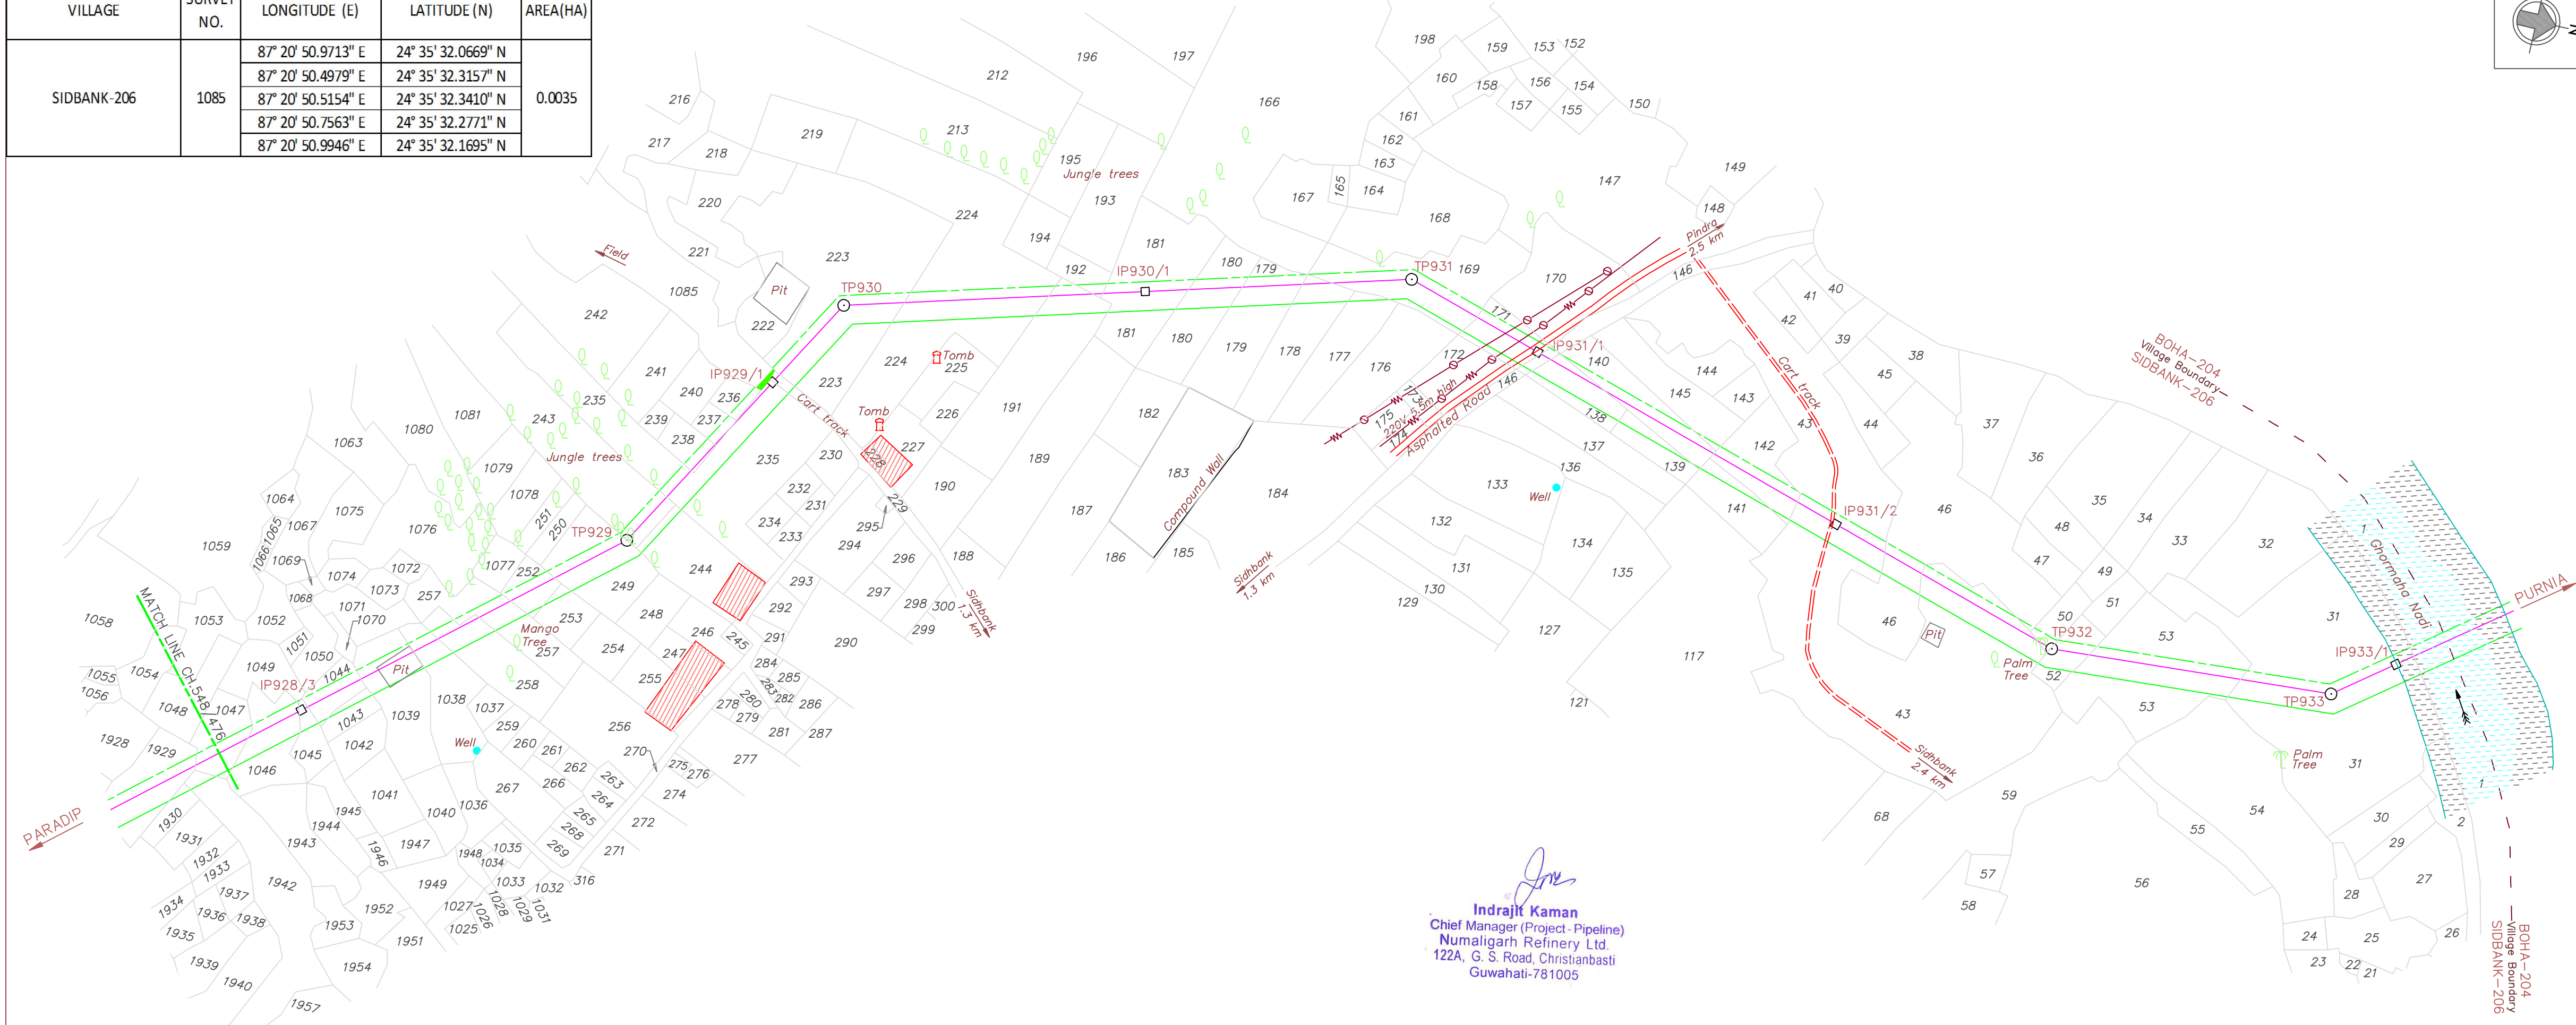

REFERENCE DRAWINGS						
DRAWING TITLE			DRAWING No.			
ROUTE MAP 1:50,000 SCALE			NRL/PSNPL/RM-15			
ALIGNMENT SHEET 1:2500 SCALE			NRL/PSNPL/ALN-334 & 335			
ROU WIDTH OF TRENCH CENTRELINE						
Forest Survey No. 1537, 1569 & 1085 (10 Mtr. ROU)						
LEGEND						
Proposed pipeline. Turning point. Intermediate point.....						
Power line with pole. Telephone line with pole.						
Buildings: Permanent. Temporary. Under Construction. ...						
Nala. Canal. Pond/Water tank.						
Hand pump. Well: Lined, Unlined. Bore well/Tube well.						
Trees: Other. Coconut. Bamboo. Temple. Graves. ...						
Plot Number with limit. Sub division. Village Boundary. ...						
0	25.08.2020	ISSUED FOR CLIENT APPROVAL				
No.	DATE	REVISIONS	BY	CHKD	APPD	PROJ ENGR
CLIENT	NUMALIGARH REFINERY LIMITED (A Govt. of India Enterprise) GUWAHATI-781005					
PROJECT	ROUTE RE-VALIDATION, DETAILED ROUTE SURVEY, ACQUISITION & OPENING OF RoU, LAND ACQUISITION FOR PARADIP TO NUMALIGARH CRUDE OIL PIPELINE					
TITLE	CADASTRAL SURVEY PLAN SECTION : BARDDHAMAN TO PURNIA					
SURVEY CONSULTANTS	SECON BANGALORE - 08					
VILLAGE : SIDBANK-206			ANCHAL : PORAYAHAT			
DISTRICT : GODDA			STATE : JHARKHAND			
CHAINAGE FROM : 548/476 KM TO 550/031 KM						
JOB No.			S C A L E			
0C10000305						
CHECKED BY DATE	SECON	VISHWA	DATE	SHEET No.	DRAWING No.	REV.
	CA		25.08.2020	2 OF 2	NRL/PSNPL/LA-585	0

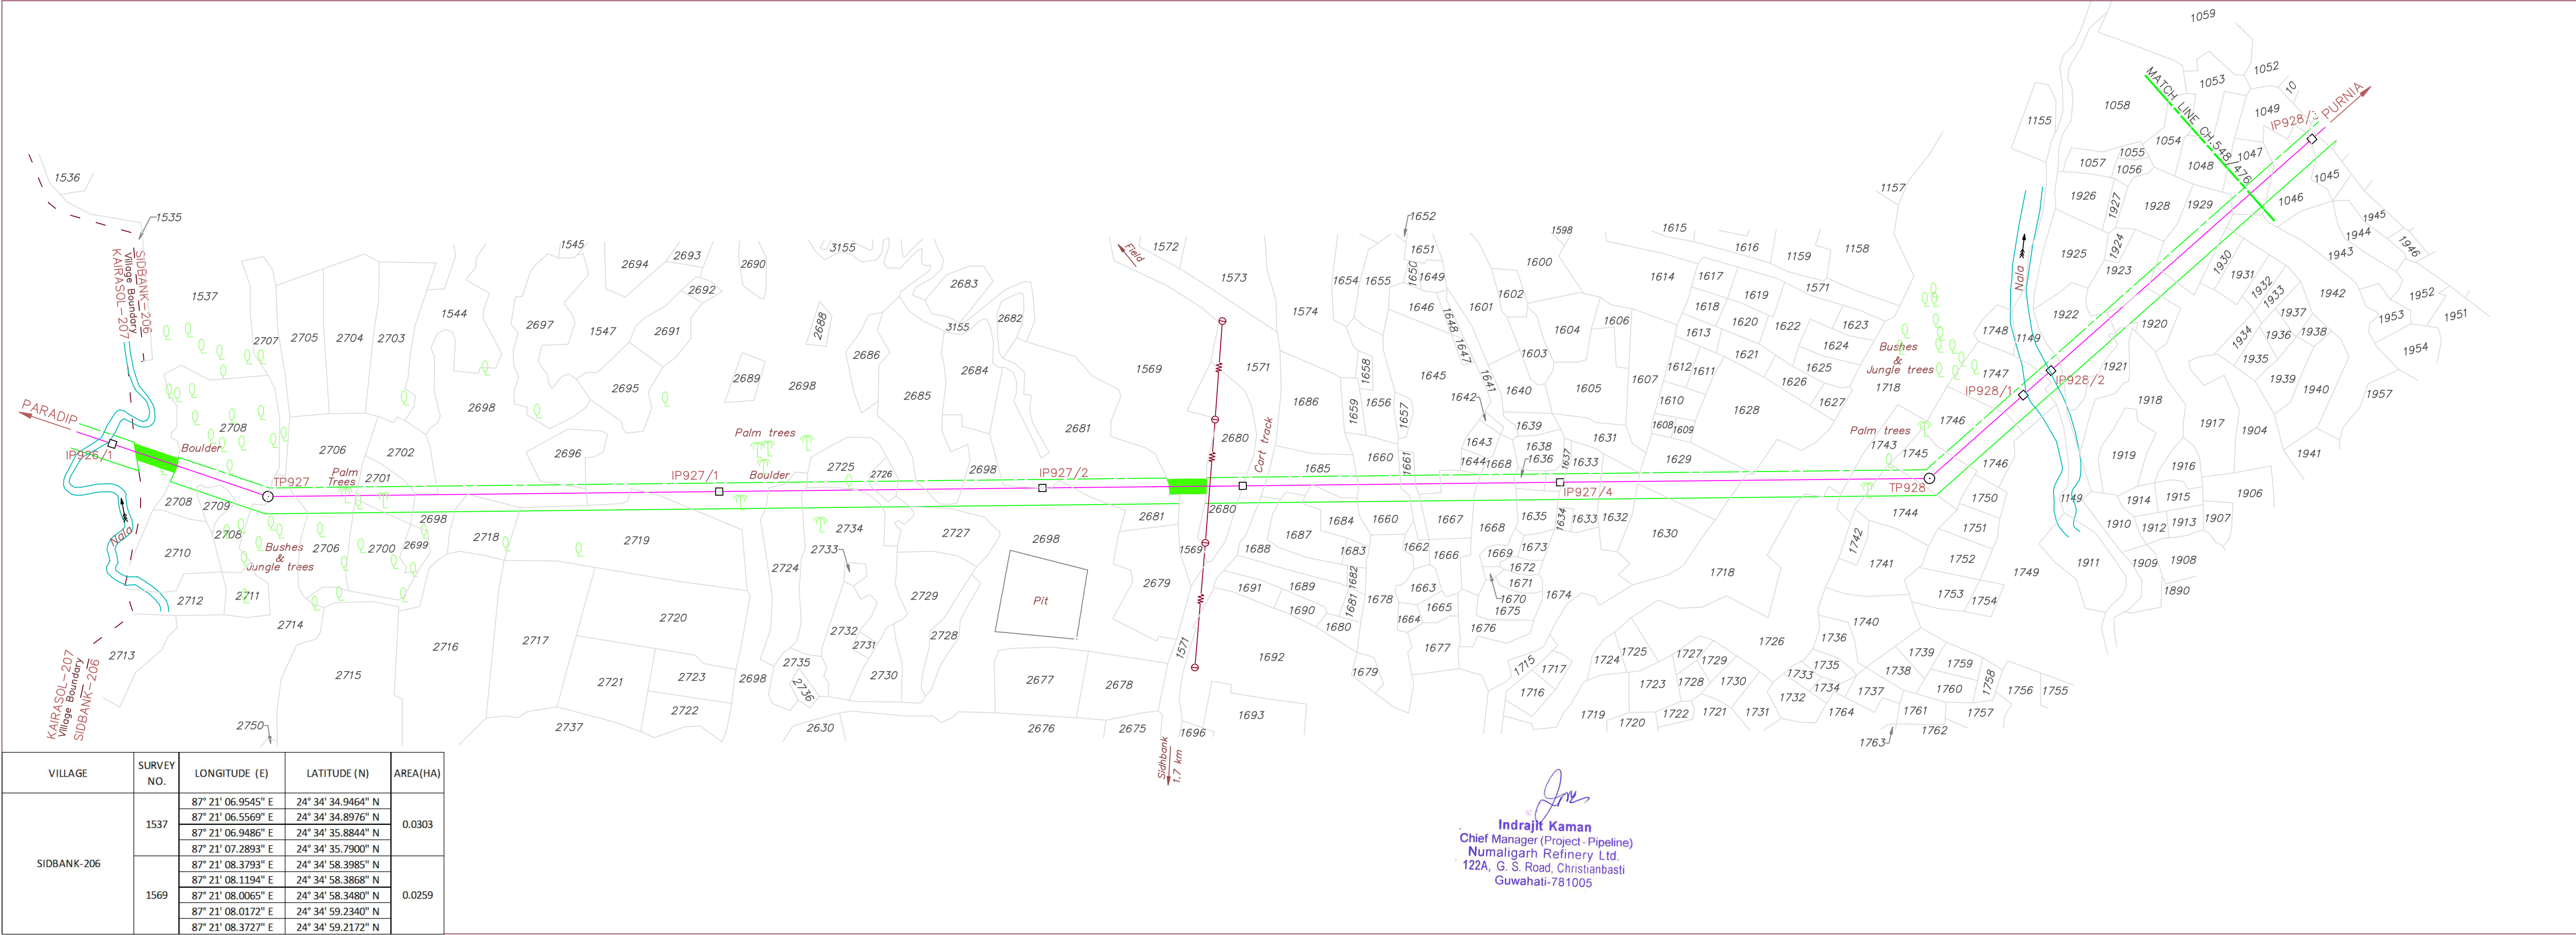

REFERENCE DRAWINGS

DRAWING TITLE	DRAWING No.
ROUTE MAP 1:50,000 SCALE	NRL/PSNPL/RM-15
ALIGNMENT SHEET 1:2500 SCALE	NRL/PSNPL/ALN-333 & 334

ROU WIDTH OF TRENCH CENTRELINE

PARADIP

1.6m

12m

18m

5m

5m

of Crude Oil Pipeline

ROU LIMIT

TP

ROU LIMIT

PURNIA

Forest Survey No. 1537, 1569 & 1085 (10 Mtr. ROU)

LEGEND

Proposed pipeline. Turning point. Intermediate point.

Power line with pole. Telephone line with pole.

Buildings: Permanent. Temporary. Under Construction. ...

Nala. Canal. Pond/Water tank.


Hand pump. Well: Lined, Unlined. Bore well/Tube well.

Trees: Other. Coconut. Bamboo. Temple. Groves. ...

Plot Number with limit. Sub division. Village Boundary. ...

O	25.08.2020	ISSUED FOR CLIENT APPROVAL				
No.	DATE	REVISIONS	BY	CHKD	APPD	PROJ ENGR
CLIENT	NUMALIGARH REFINERY LIMITED (A Govt. of India Enterprise) GUWAHATI-781005					
PROJECT	ROUTE RE-VALIDATION, DETAILED ROUTE SURVEY, ACQUISITION & OPENING OF RoU, LAND ACQUISITION FOR PARADIP TO NUMALIGARH CRUDE OIL PIPELINE					
TITLE	CADASTRAL SURVEY PLAN SECTION : BARDHAMAN TO PURNIA					
SURVEY CONSULTANTS	SECON BANGALORE - 06					
VILLAGE : SIDBANK-206		ANCHAL : PORAYAHAT				
DISTRICT : GODDA		STATE : JHARKHAND				
CHAINAGE FROM : 546/967 KM TO 548/476 KM						
JOB No.		SCALE				
OC10000305		75m 50 25 0 75m 1:2500 OR 1 Cm = 25.0m				
CHECKED BY DATE	SECON CA	VISHWA	DATE 25.08.2020	SHEET No. 1 OF 2	DRAWING No. NRL/PSNPL/LA-585	REV. 0

VILLAGE	SURVEY NO.	LONGITUDE (E)	LATITUDE (N)	AREA(HA)
BOHA-204	633	87° 20' 47.3325" E	24° 36' 07.3148" N	0.0432
		87° 20' 47.5918" E	24° 36' 07.3233" N	
		87° 20' 47.7129" E	24° 36' 07.3949" N	
		87° 20' 46.7740" E	24° 36' 08.5220" N	
		87° 20' 46.6940" E	24° 36' 08.3973" N	
		87° 20' 46.3461" E	24° 36' 08.4992" N	

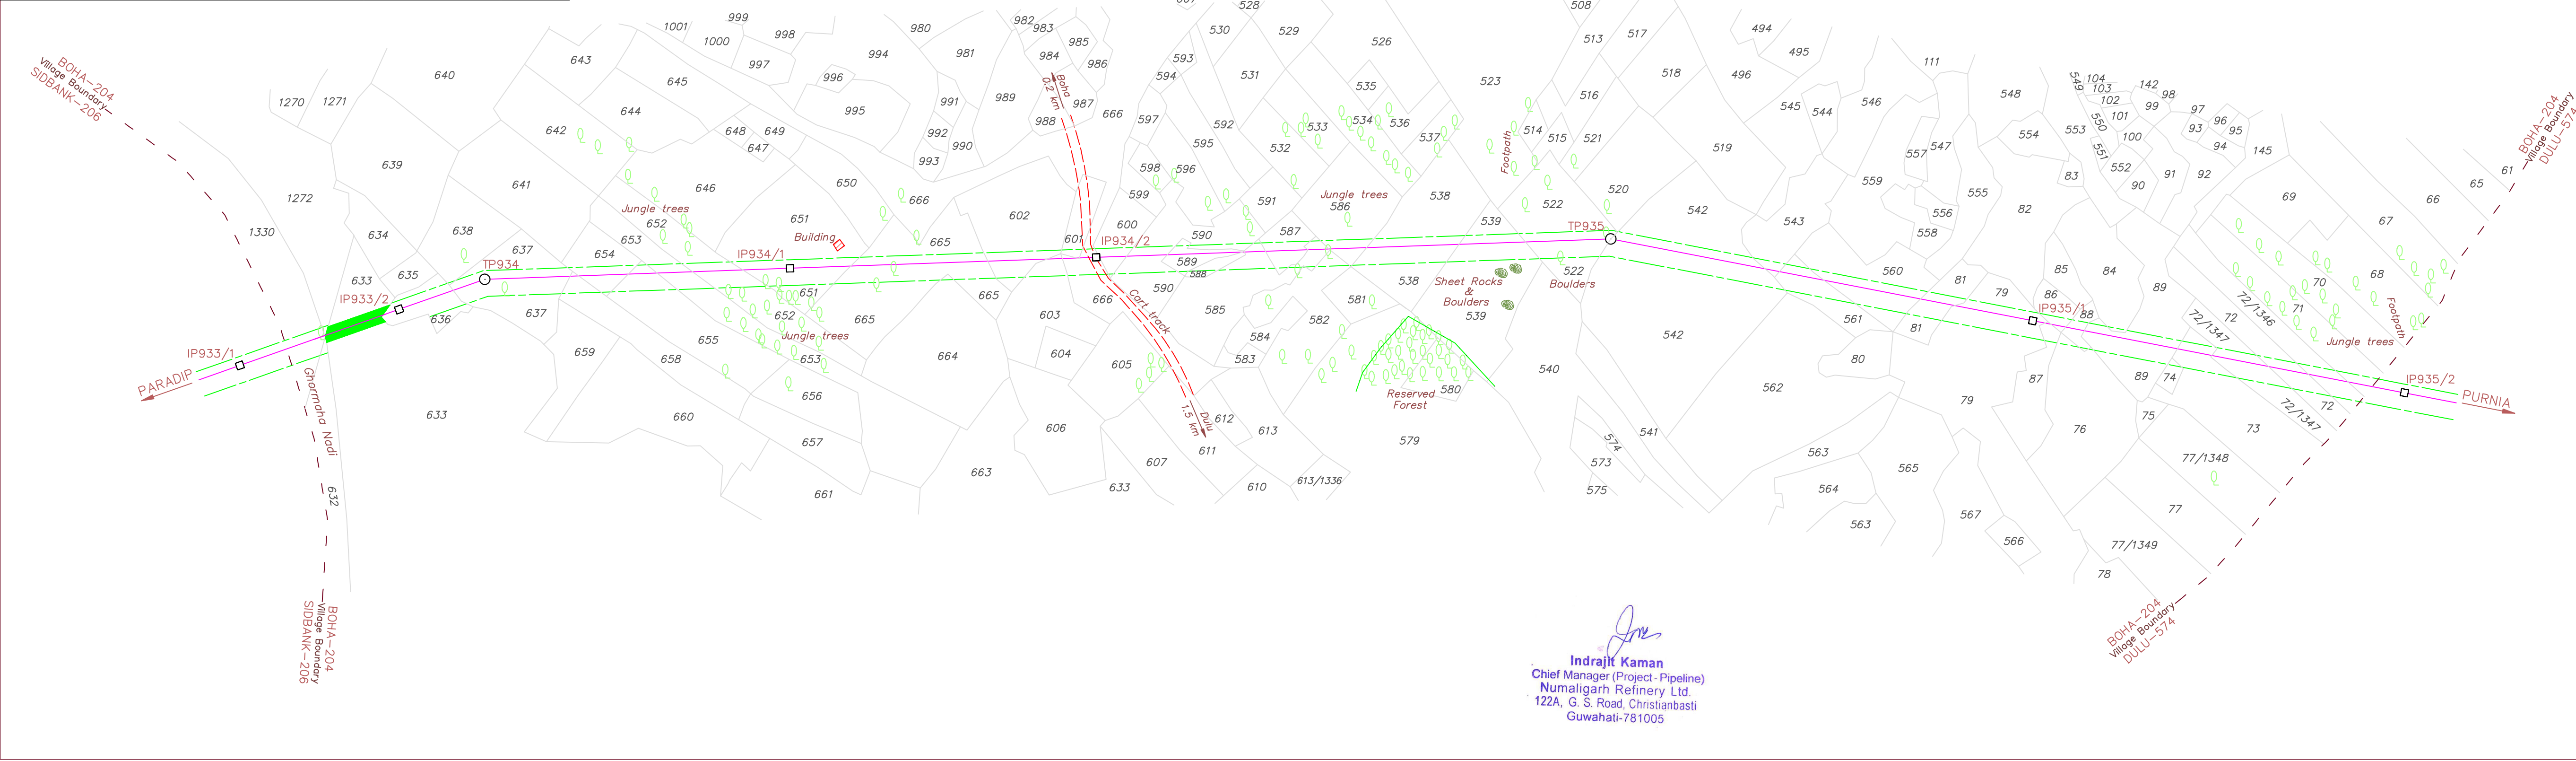

REFERENCE DRAWINGS

DRAWING TITLE	DRAWING No.
ROUTE MAP 1:50,000 SCALE	NRL/PSNPL/RM-15
ALIGNMENT SHEET 1:2500 SCALE	NRL/PSNPL/ALN-335 & 336

ROU WIDTH OF TRENCH CENTRELINE

Forest Survey No. XXXXXX 633 (10 Mtr. ROU)

LEGEND

Proposed pipeline. Turning point. Intermediate point.

Power line with pole. Telephone line with pole.

Buildings: Permanent. Temporary. Under Construction. ...

Nala. Canal. Pond/Water tank.

Hand pump. Well: Lined, Unlined. Bore well/Tube well.

Trees: Other. Coconut. Bamboo. Temple. Graves. ...

Plot Number with limit. Sub division. Village Boundary. ...

O	25.08.2020	ISSUED FOR CLIENT APPROVAL	g. Vaidya	Thakur		
No.	DATE	REVISIONS	BY	CHKD	APPD	PROJ ENGR
CLIENT	NUMALIGARH REFINERY LIMITED (A Govt. of India Enterprise) GUWAHATI-781005					
PROJECT	ROUTE RE-VALIDATION, DETAILED ROUTE SURVEY, ACQUISITION & OPENING OF RoU, LAND ACQUISITION FOR PARADIP TO NUMALIGARH CRUDE OIL PIPELINE					
TITLE	CADASTRAL SURVEY PLAN SECTION : BARDHAMAN TO PURNIA					
SURVEY CONSULTANTS	SECON BANGALORE - 06					
VILLAGE : BOHA-204		ANCHAL : PORAYAHAT				
DISTRICT : GODDA		STATE : JHARKHAND				
CHAINAGE FROM : 550/031 KM TO 551/509 KM						
JOB No.		SCALE				
OC10000305		75m 50 25 0 75m 1:2500 OR 1 Cm = 25.0m				
CHECKED BY	SECON	VISHWA	DATE	SHEET No.	DRAWING No.	REV.
DATE	CA		25.08.2020	1 OF 1	NRL/PSNPL/LA-586	0