


CONFIDENTIAL DOCUMENT. THIS DOCUMENT CONTAINS CONFIDENTIAL INFORMATION PROPRIETARY TO ENGINEERING DIV-JRILL. NEITHER WHOLE NOR PART OF THIS DOCUMENT MAY BE REPRODUCED, DISCLOSED WITHOUT PRIOR PERMISSION OF THE COPYRIGHT OWNER. ALL RIGHTS ARE RESERVED.

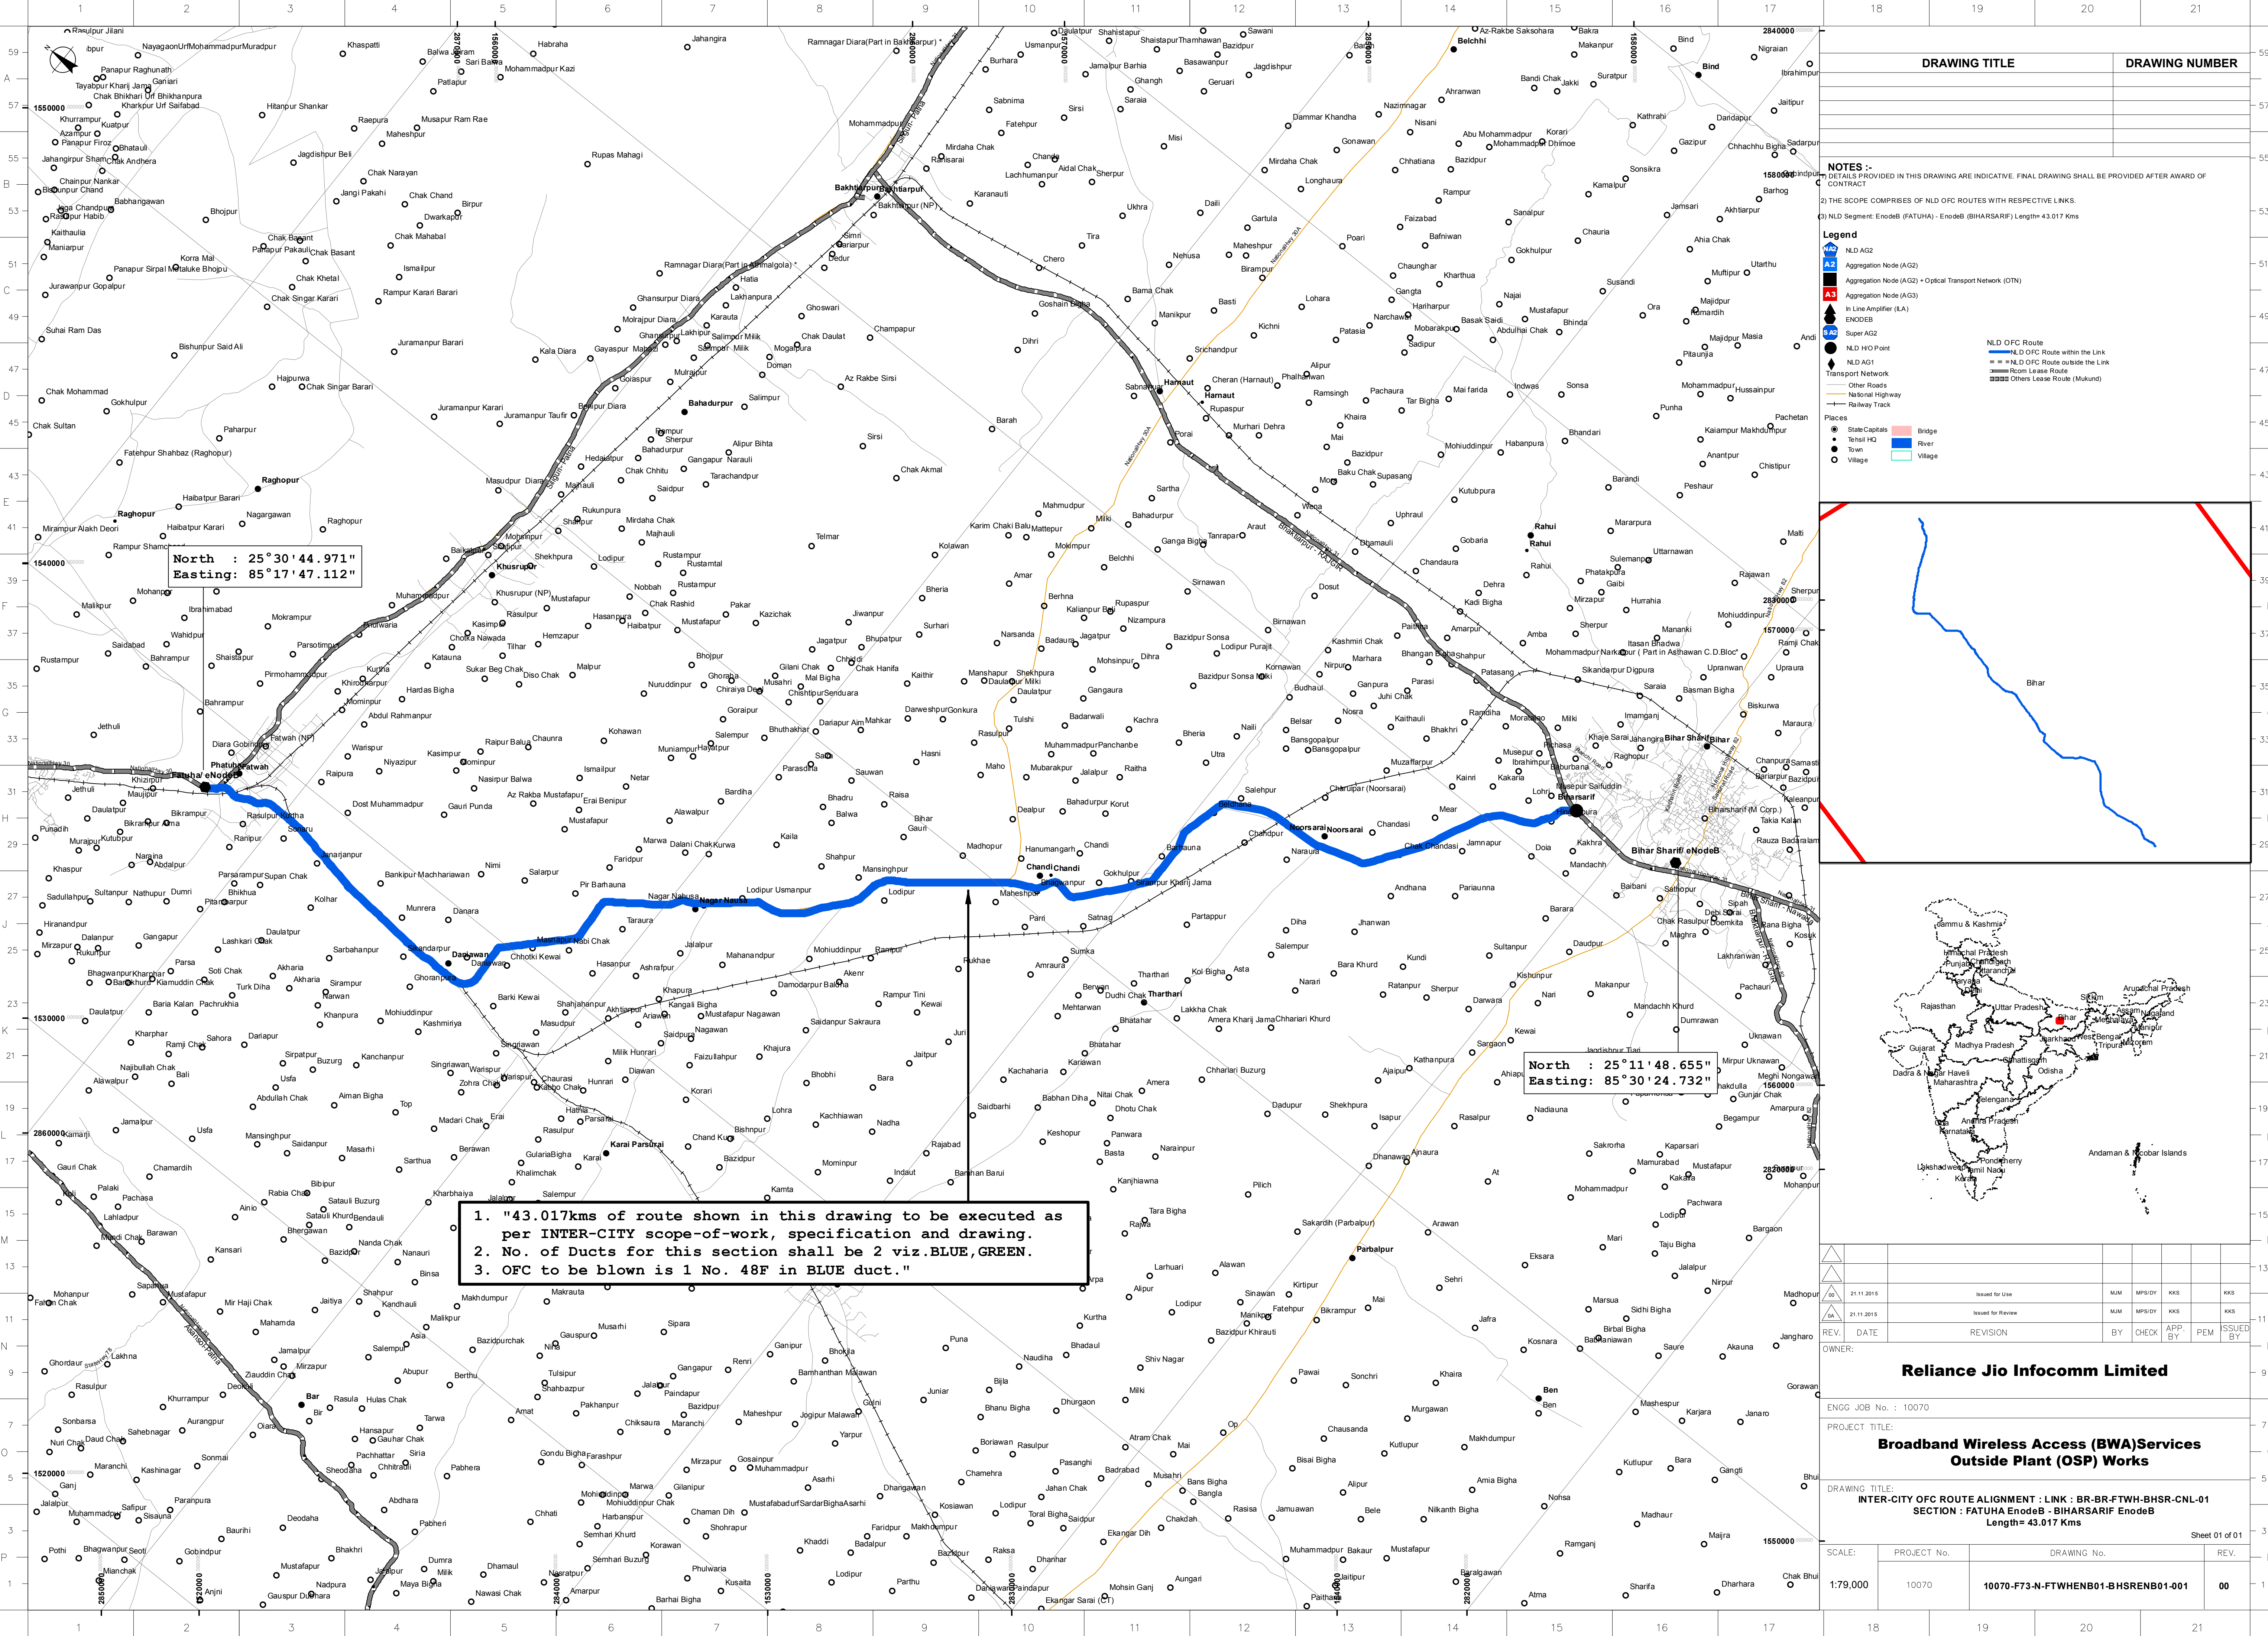

North : 25°30'44.971"
Easting: 85°17'47.112"

North : 25°11'48.655"
Easting: 85°30'24.732"

1. "43.017kms of route shown in this drawing to be executed as per INTER-CITY scope-of-work, specification and drawing.
2. No. of Ducts for this section shall be 2 viz.BLUE, GREEN.
3. OFC to be blown is 1 No. 48F in BLUE duct."

DRAWING TITLE										DRAWING NUMBER									


NOTES :-
1) DETAILS PROVIDED IN THIS DRAWING ARE INDICATIVE. FINAL DRAWING SHALL BE PROVIDED AFTER AWARD OF CONTRACT.
2) THE SCOPE COMPRSES OF NLD OFC ROUTES WITH RESPECTIVE LINKS.
3) NLD Segment: EnodeB (FATUHA) - EnodeB (BIHARSARIF) Length= 43.017 Kms

Legend

- NLD AG2
- Aggregation Node (AG2)
- Aggregation Node (AG2) + Optical Transport Network (OTN)
- Aggregation Node (AG3)
- In Line Amplifier (LA)
- ENODEB
- Super AG2
- NLD H/O Point
- NLD AG1
- Transport Network
- Other Roads
- National Highway
- Railway Track
- NLD OFC Route
- NLD OFC Route within the Link
- NLD OFC Route outside the Link
- Rcom Lease Route
- Others Lease Route (Mukund)

Places

- State Capitals
- Town HQ
- Town
- Village
- Bridge
- River
- Village

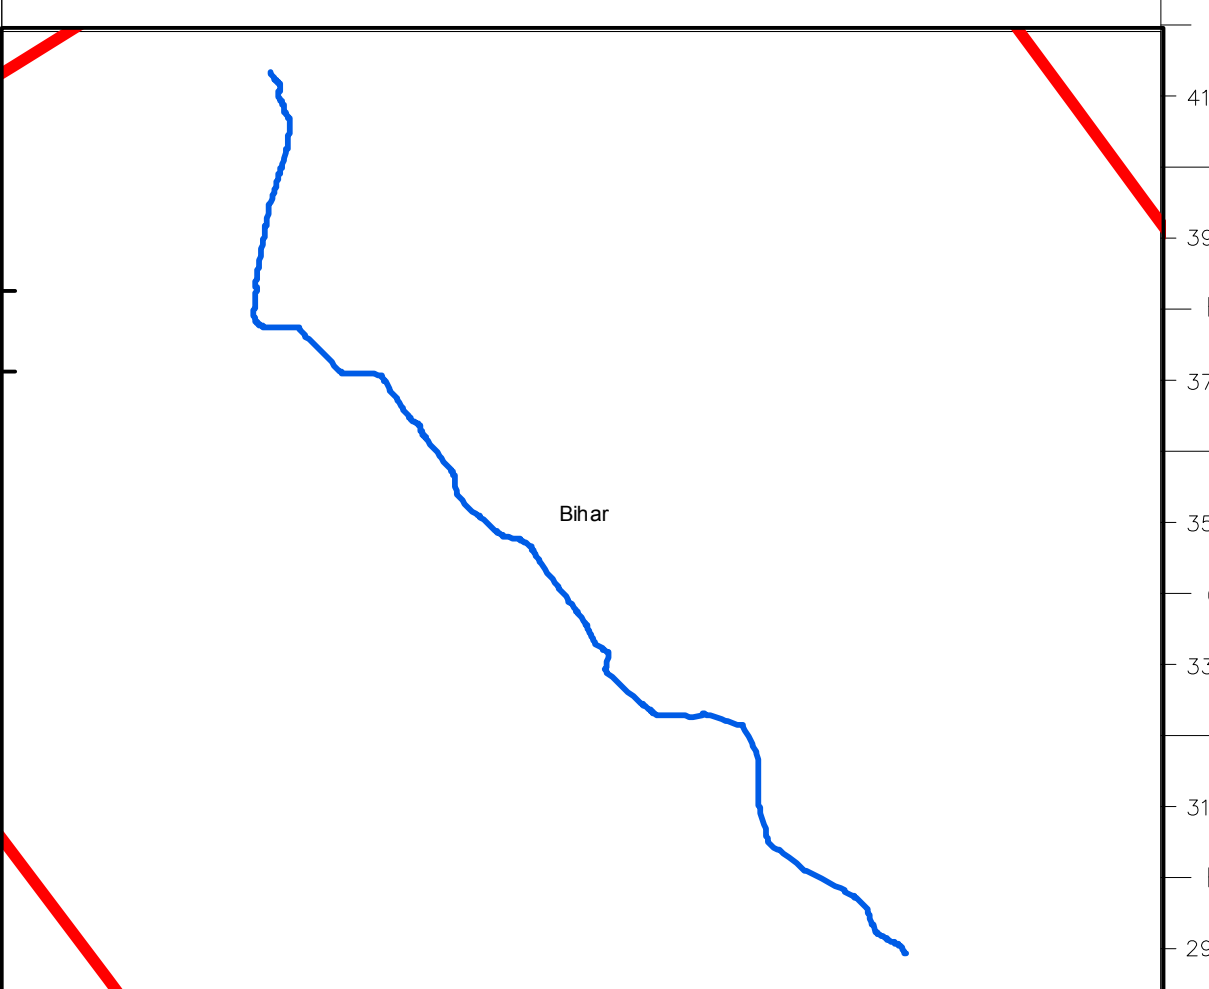

REV.	DATE	REVISION	BY	CHECK	APP. BY	ISSUED BY
21.11.2015		Issued for Use	MJM	MP/S/OY	KKS	KKS
21.11.2015		Issued for Review	MJM	MP/S/OY	KKS	KKS

Reliance Jio Infocomm Limited

ENGG JOB No. : 10070

Broadband Wireless Access (BWA)Services Outside Plant (OSP) Works

DRAWING TITLE:
INTER-CITY OFC ROUTE ALIGNMENT : LINK : BR-BR-FTHW-BHSR-CNL-01
SECTION : FATUHA EnodeB - BIHARSARIF EnodeB
Length= 43.017 Kms

SCALE: PROJECT No. 10070 DRAWING No. 10070-F73-N-FTHWHENB01-BHSRENB01-001 REV. 00

Sheet 01 of 01