


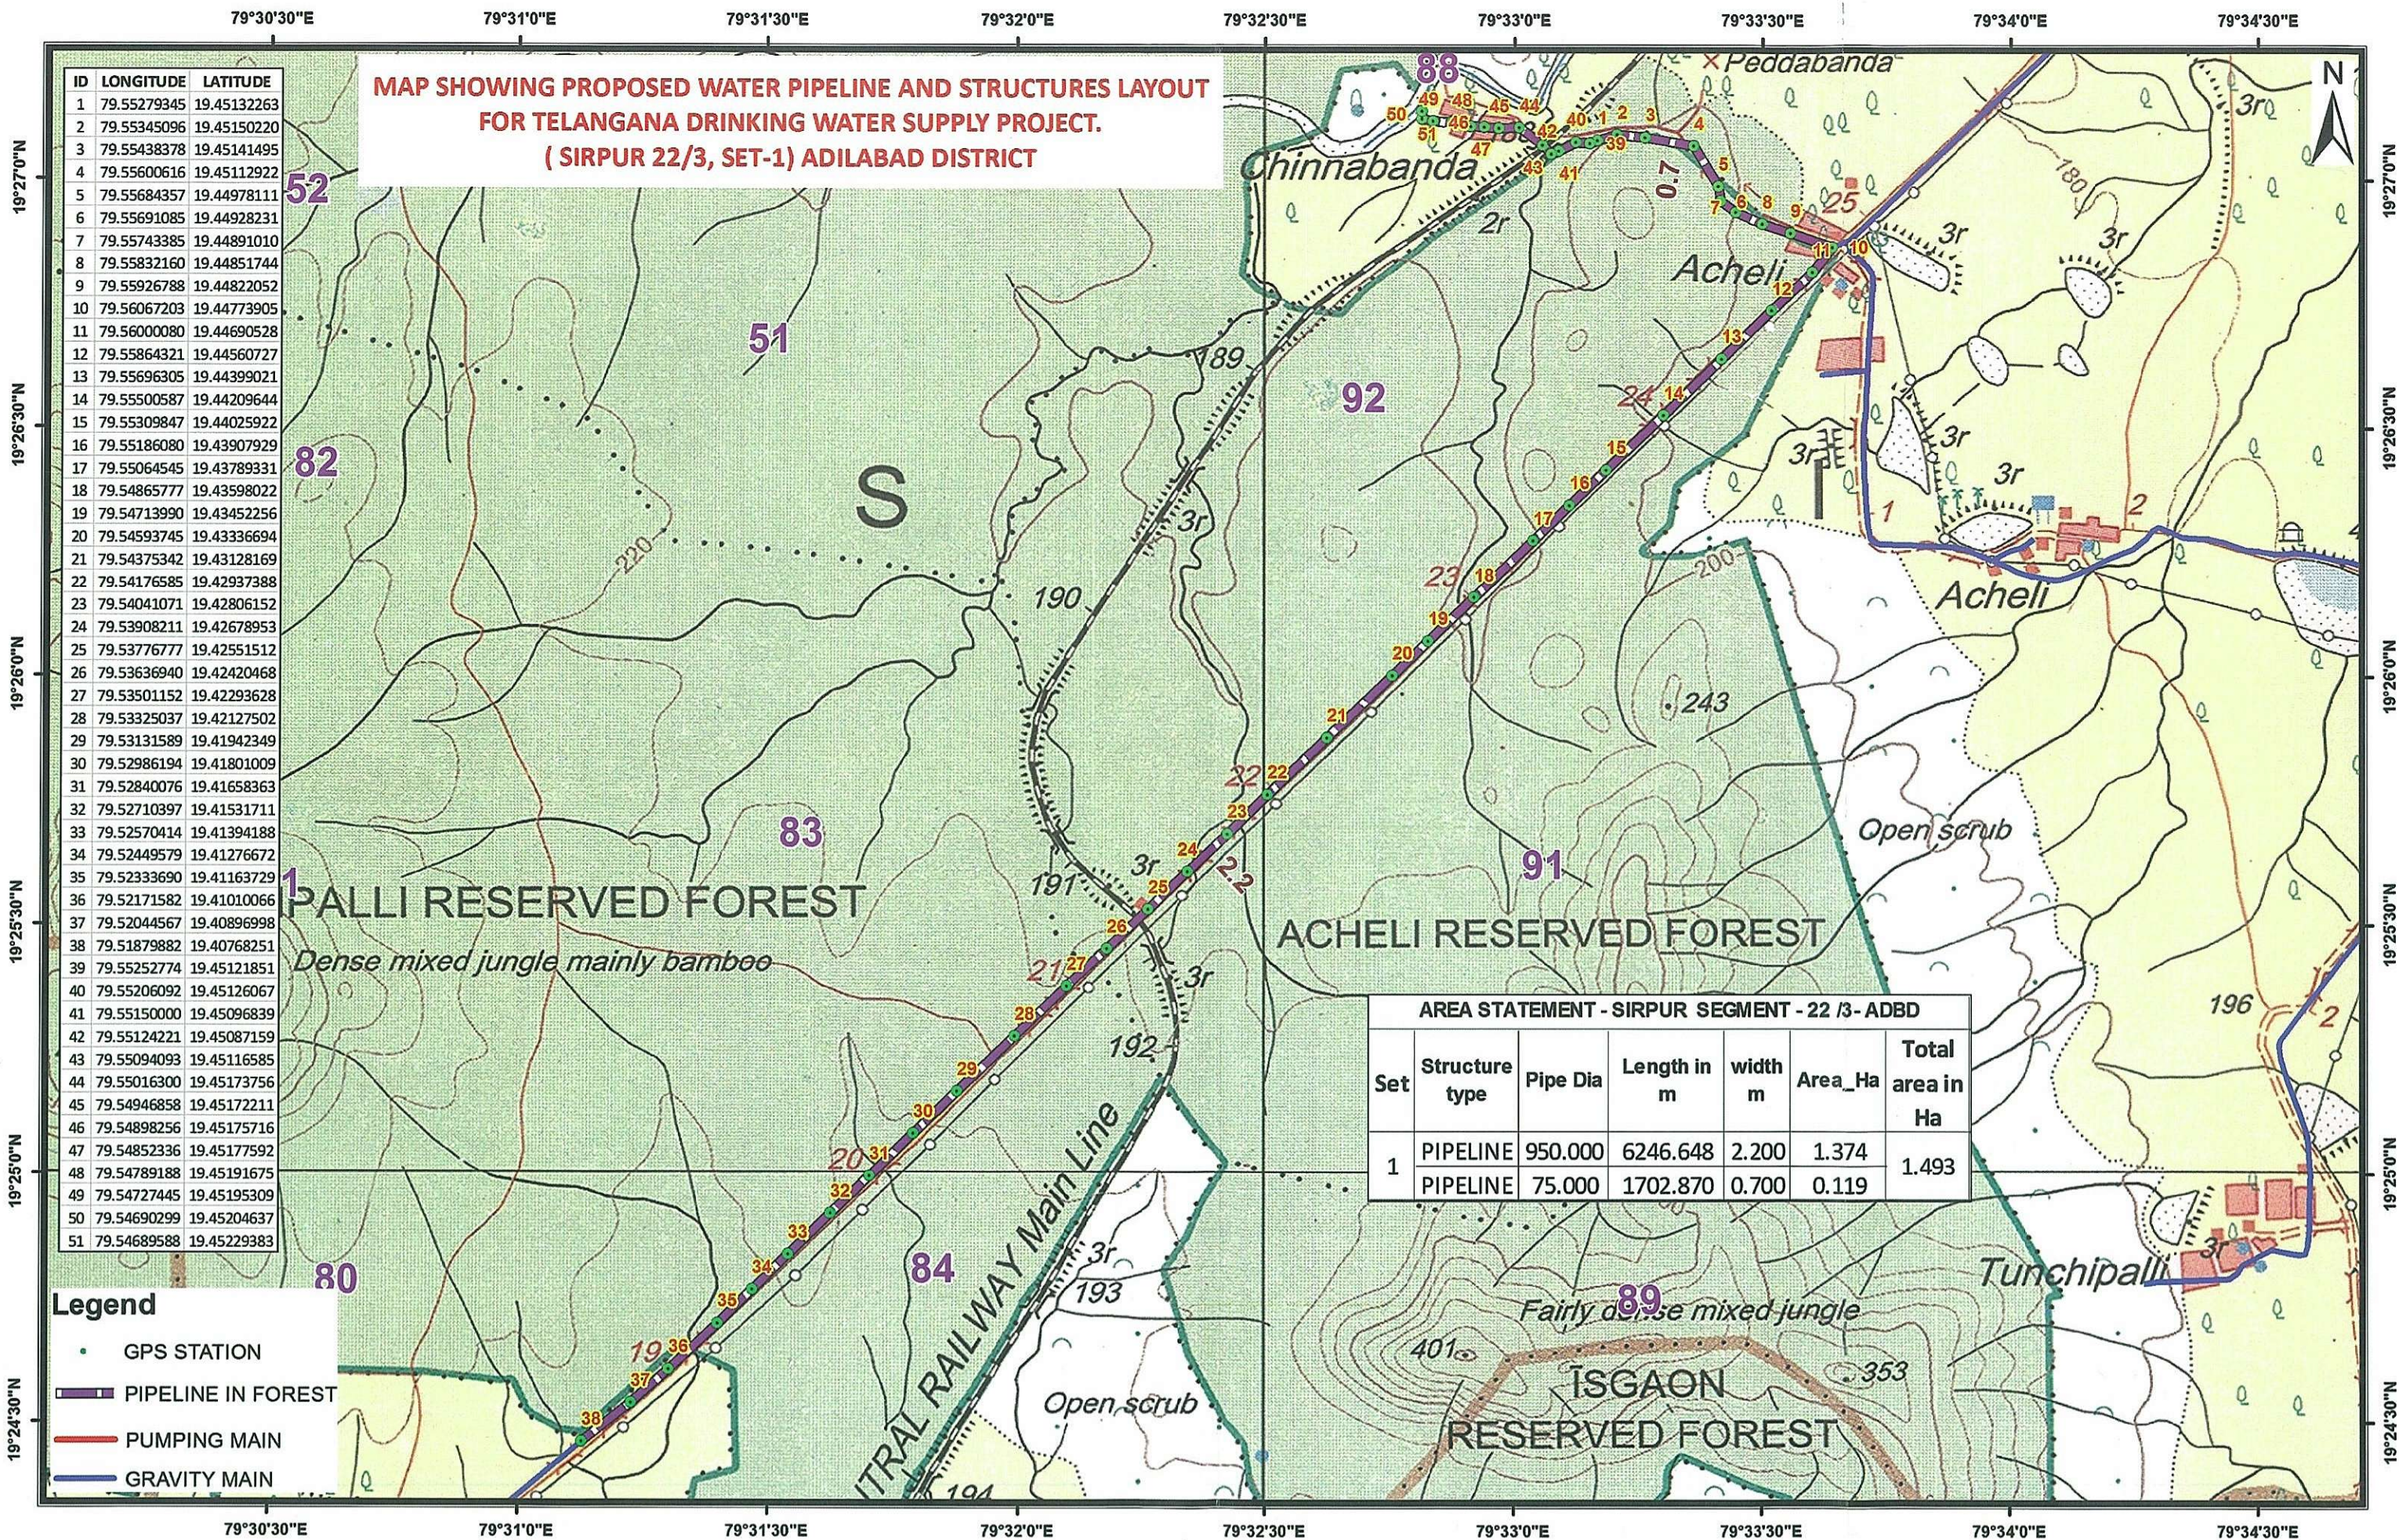

Legend

- GPS STATION
- PIPELINE IN FOREST
- PUMPING MAIN
- GRAVITY MAIN

AREA STATEMENT - SIRPUR SEGMENT - 22/3 - ADBD						
Set	Structure type	Pipe Dia	Length in m	width m	Area_Ha	Total area in Ha
1	PIPELINE	950.000	6246.648	2.200	1.374	1.493
	PIPELINE	75.000	1702.870	0.700	0.119	


Geographic Coordinate System and WGS-84 Datum

0 0.25 0.5 1 1.5 2 KM

Executive Engineer
TDWSP Divn, Asifabad

Superintending Engineer
TDWSP circle, Nirmal

Chief Engineer
TDWSP, Hyderabad

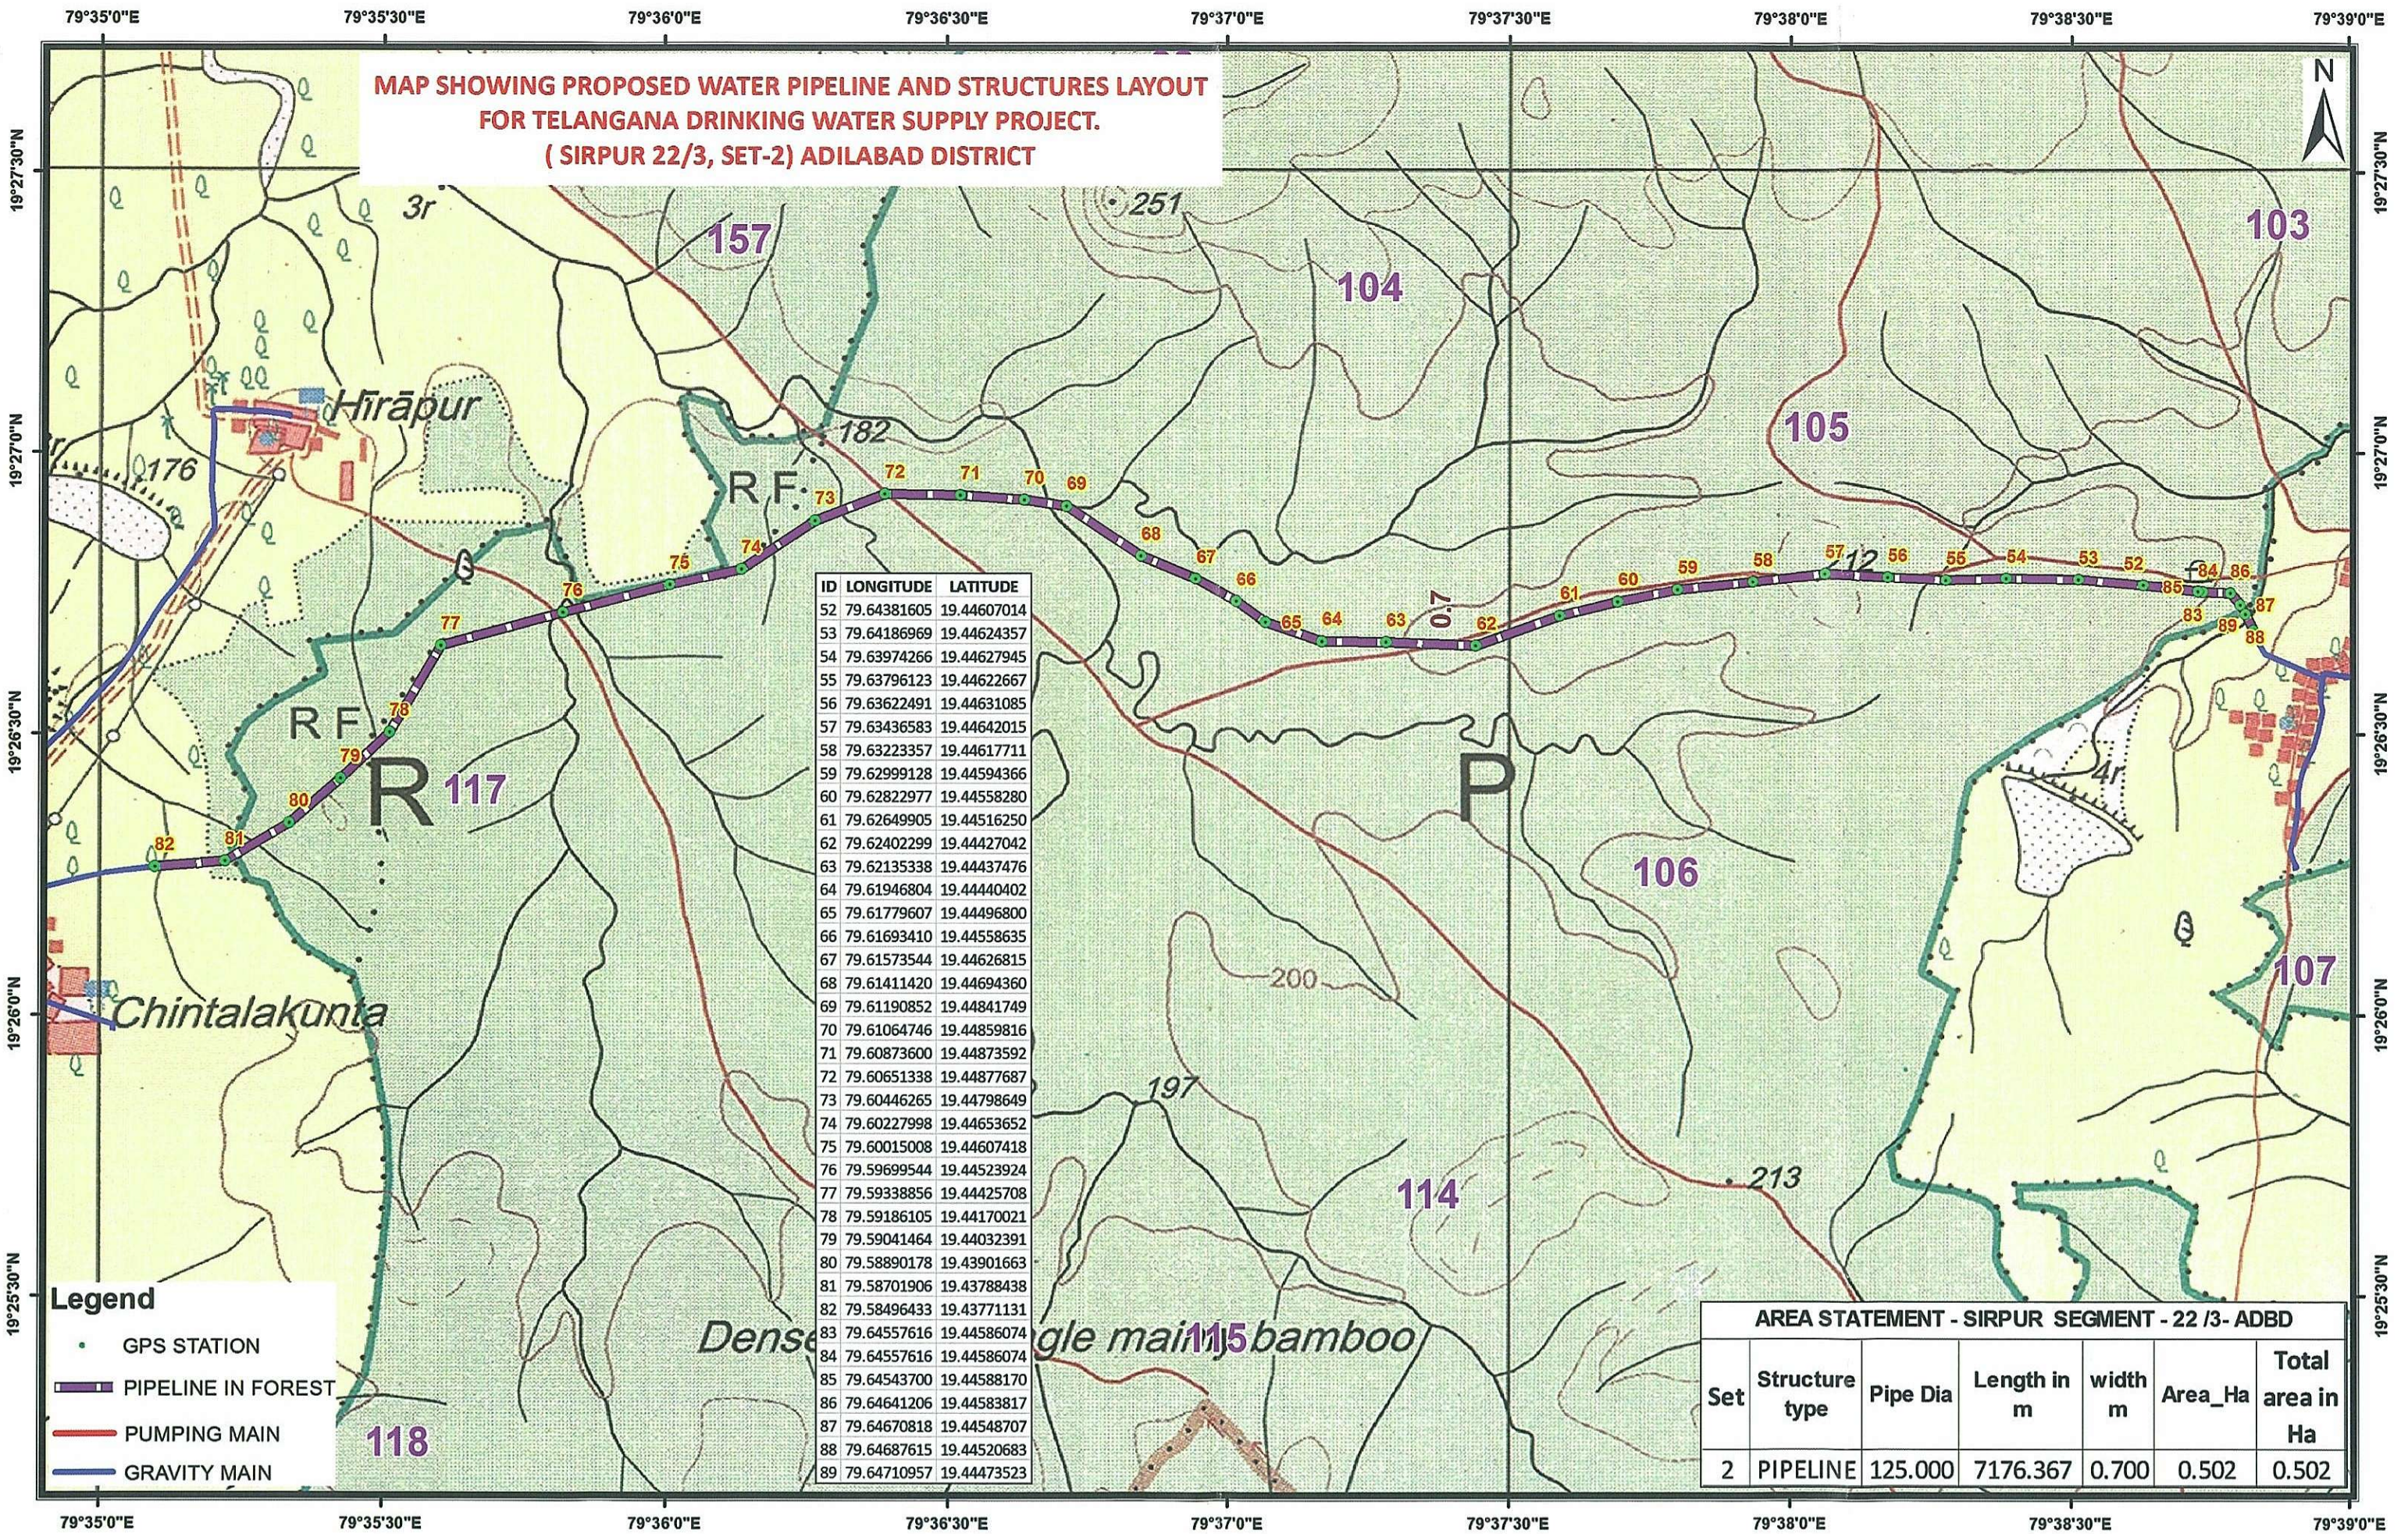


Geographic Coordinate System and WGS-84 Datum

0 0.225 0.45 0.9 1.35 1.8 KM

Executive Engineer
TDWSP Divn, Asifabad

Superintending Engineer
TDWSP circle, Nirmal


Chief Engineer
TDWSP, Hyderabad

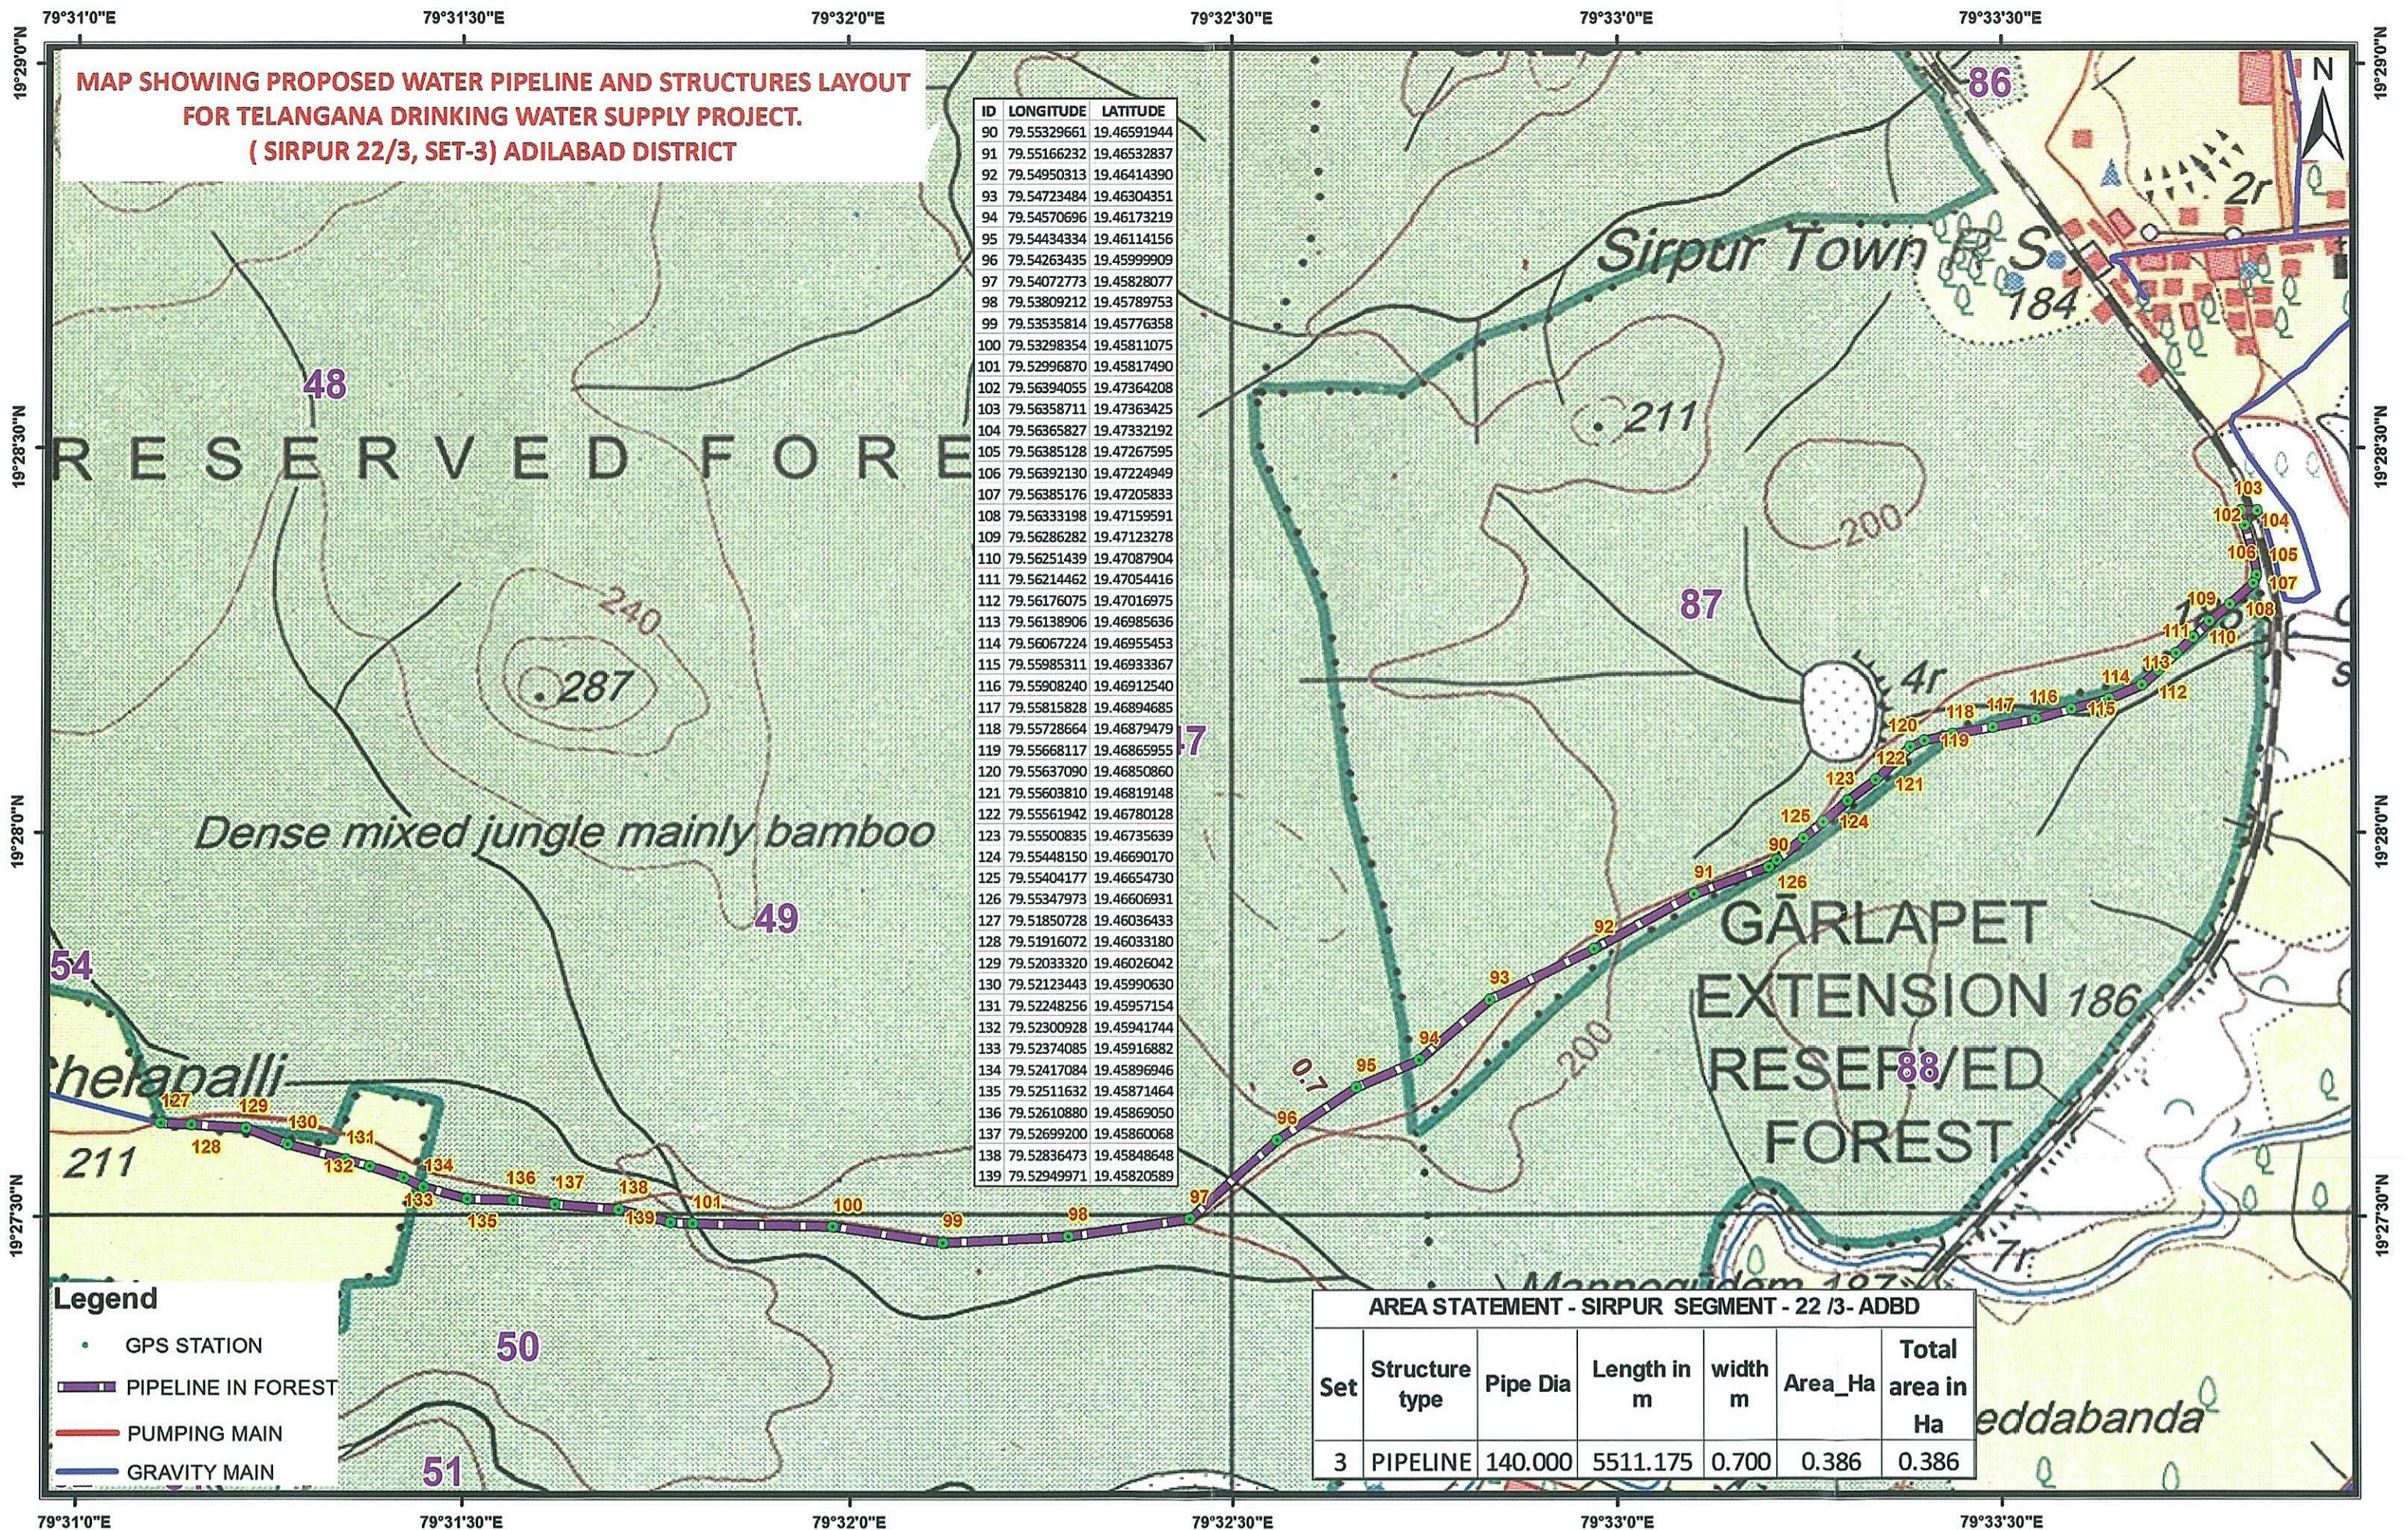

nae
Executive Engineer
TDWSP Divn, Asifabad

[Signature]
Superintending Engineer
TDWSP circle, Nirmal

[Signature]
Chief Engineer
TDWSP, Hyderabad

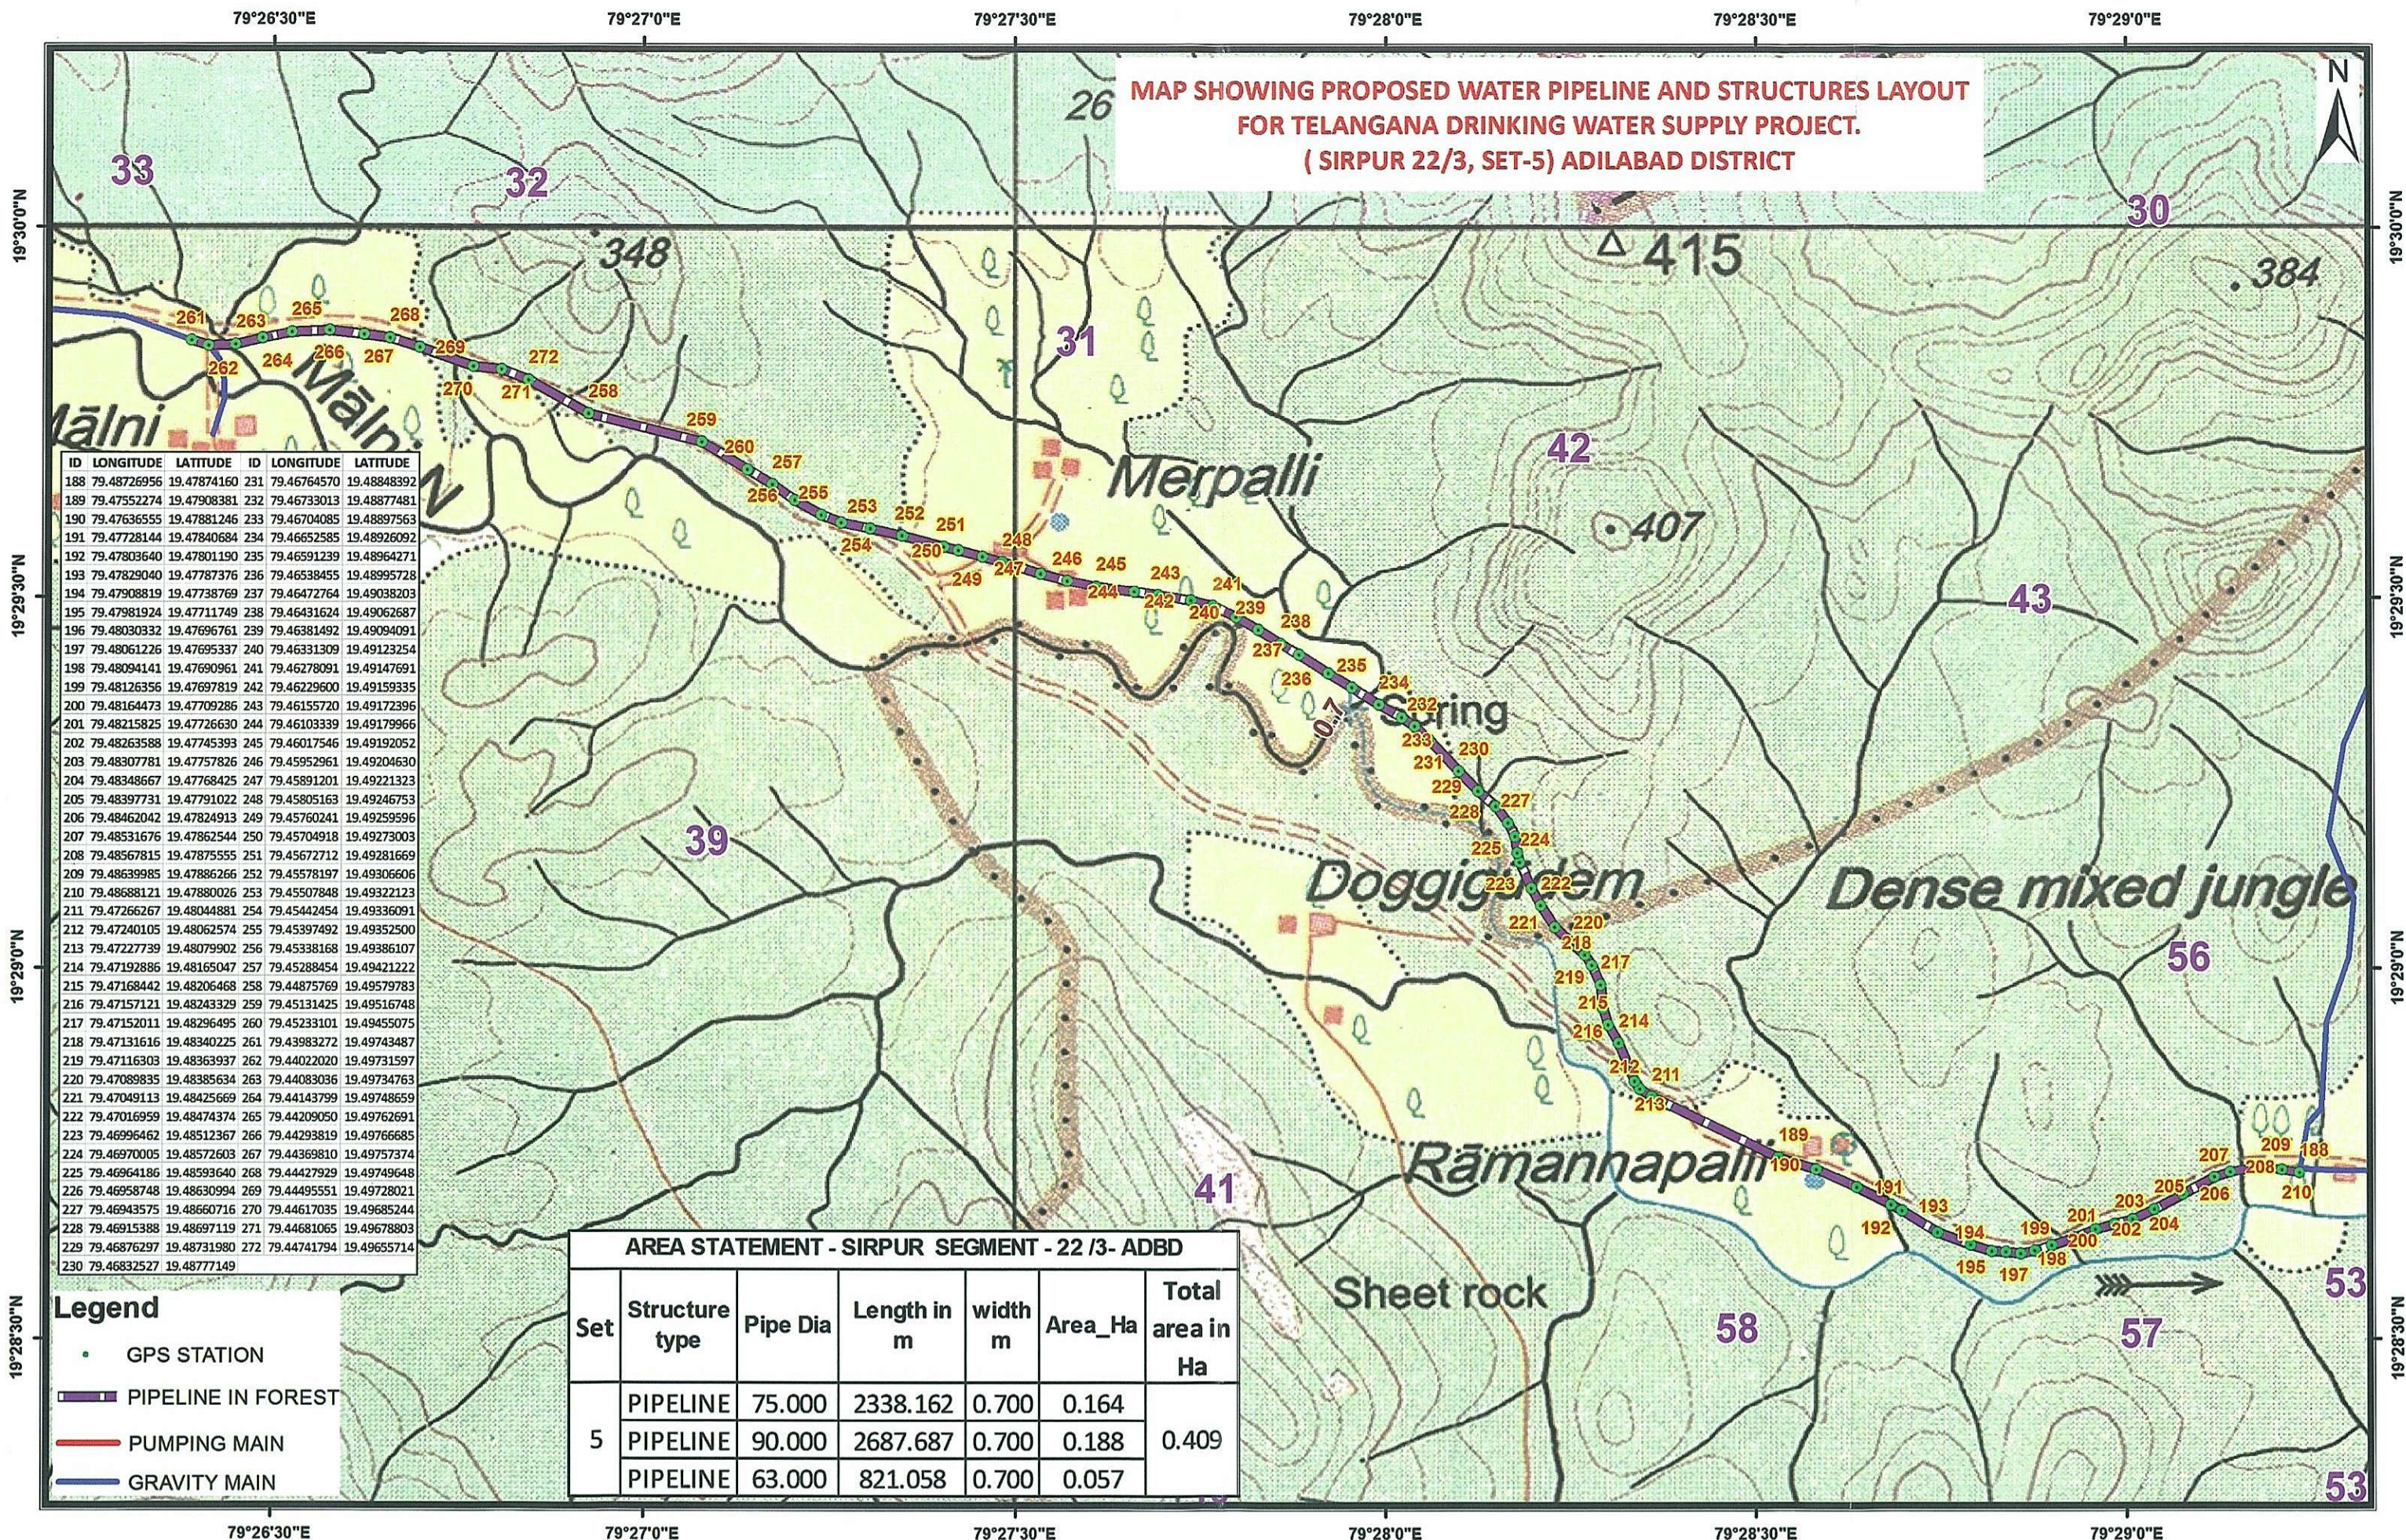


ID	LONGITUDE	LATITUDE	ID	LONGITUDE	LATITUDE
188	79.48726956	19.47874160	231	79.46764570	19.48848392
189	79.47552274	19.47908381	232	79.46733013	19.48877481
190	79.47636555	19.47881246	233	79.46704085	19.48897563
191	79.47728144	19.47840684	234	79.46652585	19.48926092
192	79.47803640	19.47801190	235	79.46591239	19.48964271
193	79.47829040	19.47787376	236	79.46538455	19.48995728
194	79.47908819	19.47738769	237	79.46472764	19.49038203
195	79.47981924	19.47711749	238	79.46431624	19.49062687
196	79.48030332	19.47696761	239	79.46381492	19.49094091
197	79.48061226	19.47695337	240	79.46331309	19.49123254
198	79.48094141	19.47690961	241	79.46278091	19.49147691
199	79.48126356	19.47697819	242	79.46229600	19.49159335
200	79.48164473	19.47709286	243	79.46155720	19.49172396
201	79.48215825	19.47726630	244	79.46103339	19.49179966
202	79.48263588	19.47745393	245	79.46017546	19.49192052
203	79.48307781	19.47757826	246	79.45952961	19.49204630
204	79.48348667	19.47768425	247	79.45891201	19.49221323
205	79.48397731	19.47791022	248	79.45805163	19.49246753
206	79.48462042	19.47824913	249	79.45760241	19.49259596
207	79.48531676	19.47862544	250	79.45704918	19.49273003
208	79.48567815	19.47875555	251	79.45672712	19.49281669
209	79.48639985	19.47886266	252	79.45578197	19.49306606
210	79.48688121	19.47880026	253	79.45507848	19.49322123
211	79.47266267	19.48044881	254	79.45442454	19.49336091
212	79.47240105	19.48062574	255	79.45397492	19.49352500
213	79.47227739	19.48079902	256	79.45338168	19.49386107
214	79.47192886	19.48165047	257	79.45288454	19.49421222
215	79.47168442	19.48206468	258	79.44875769	19.49579783
216	79.47157121	19.48243329	259	79.45131425	19.49516748
217	79.47152011	19.48296495	260	79.45233101	19.49455075
218	79.47131616	19.48340225	261	79.43983272	19.49743487
219	79.47116303	19.48363937	262	79.44022020	19.49731597
220	79.47089835	19.48385634	263	79.44083036	19.49734763
221	79.47049113	19.48425669	264	79.44143799	19.49748659
222	79.47016959	19.48474374	265	79.44209050	19.49762691
223	79.46996462	19.48512367	266	79.44293819	19.49766685
224	79.46970005	19.48572603	267	79.44369810	19.49757374
225	79.46964186	19.48593640	268	79.44427929	19.49749648
226	79.46958748	19.48630994	269	79.44495551	19.49728021
227	79.46943575	19.48660716	270	79.44617035	19.49685244
228	79.46915388	19.48697119	271	79.44681065	19.49678803
229	79.46876297	19.48731980	272	79.44741794	19.49655714
230	79.46832527	19.48777149			

AREA STATEMENT - SIRPUR SEGMENT - 22 /3- ADBD						
Set	Structure type	Pipe Dia	Length in m	width m	Area_Ha	Total area in Ha
5	PIPELINE	75.000	2338.162	0.700	0.164	0.409
	PIPELINE	90.000	2687.687	0.700	0.188	
	PIPELINE	63.000	821.058	0.700	0.057	

- Legend**
- GPS STATION
 - PIPELINE IN FOREST
 - PUMPING MAIN
 - GRAVITY MAIN


Geographic Coordinate System and WGS-84 Datum

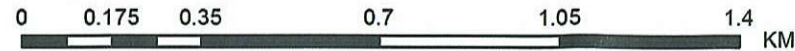



Executive Engineer
TDWSP Divn, Asifabad


Superintending Engineer
TDWSP circle, Nirmal


Chief Engineer
TDWSP, Hyderabad

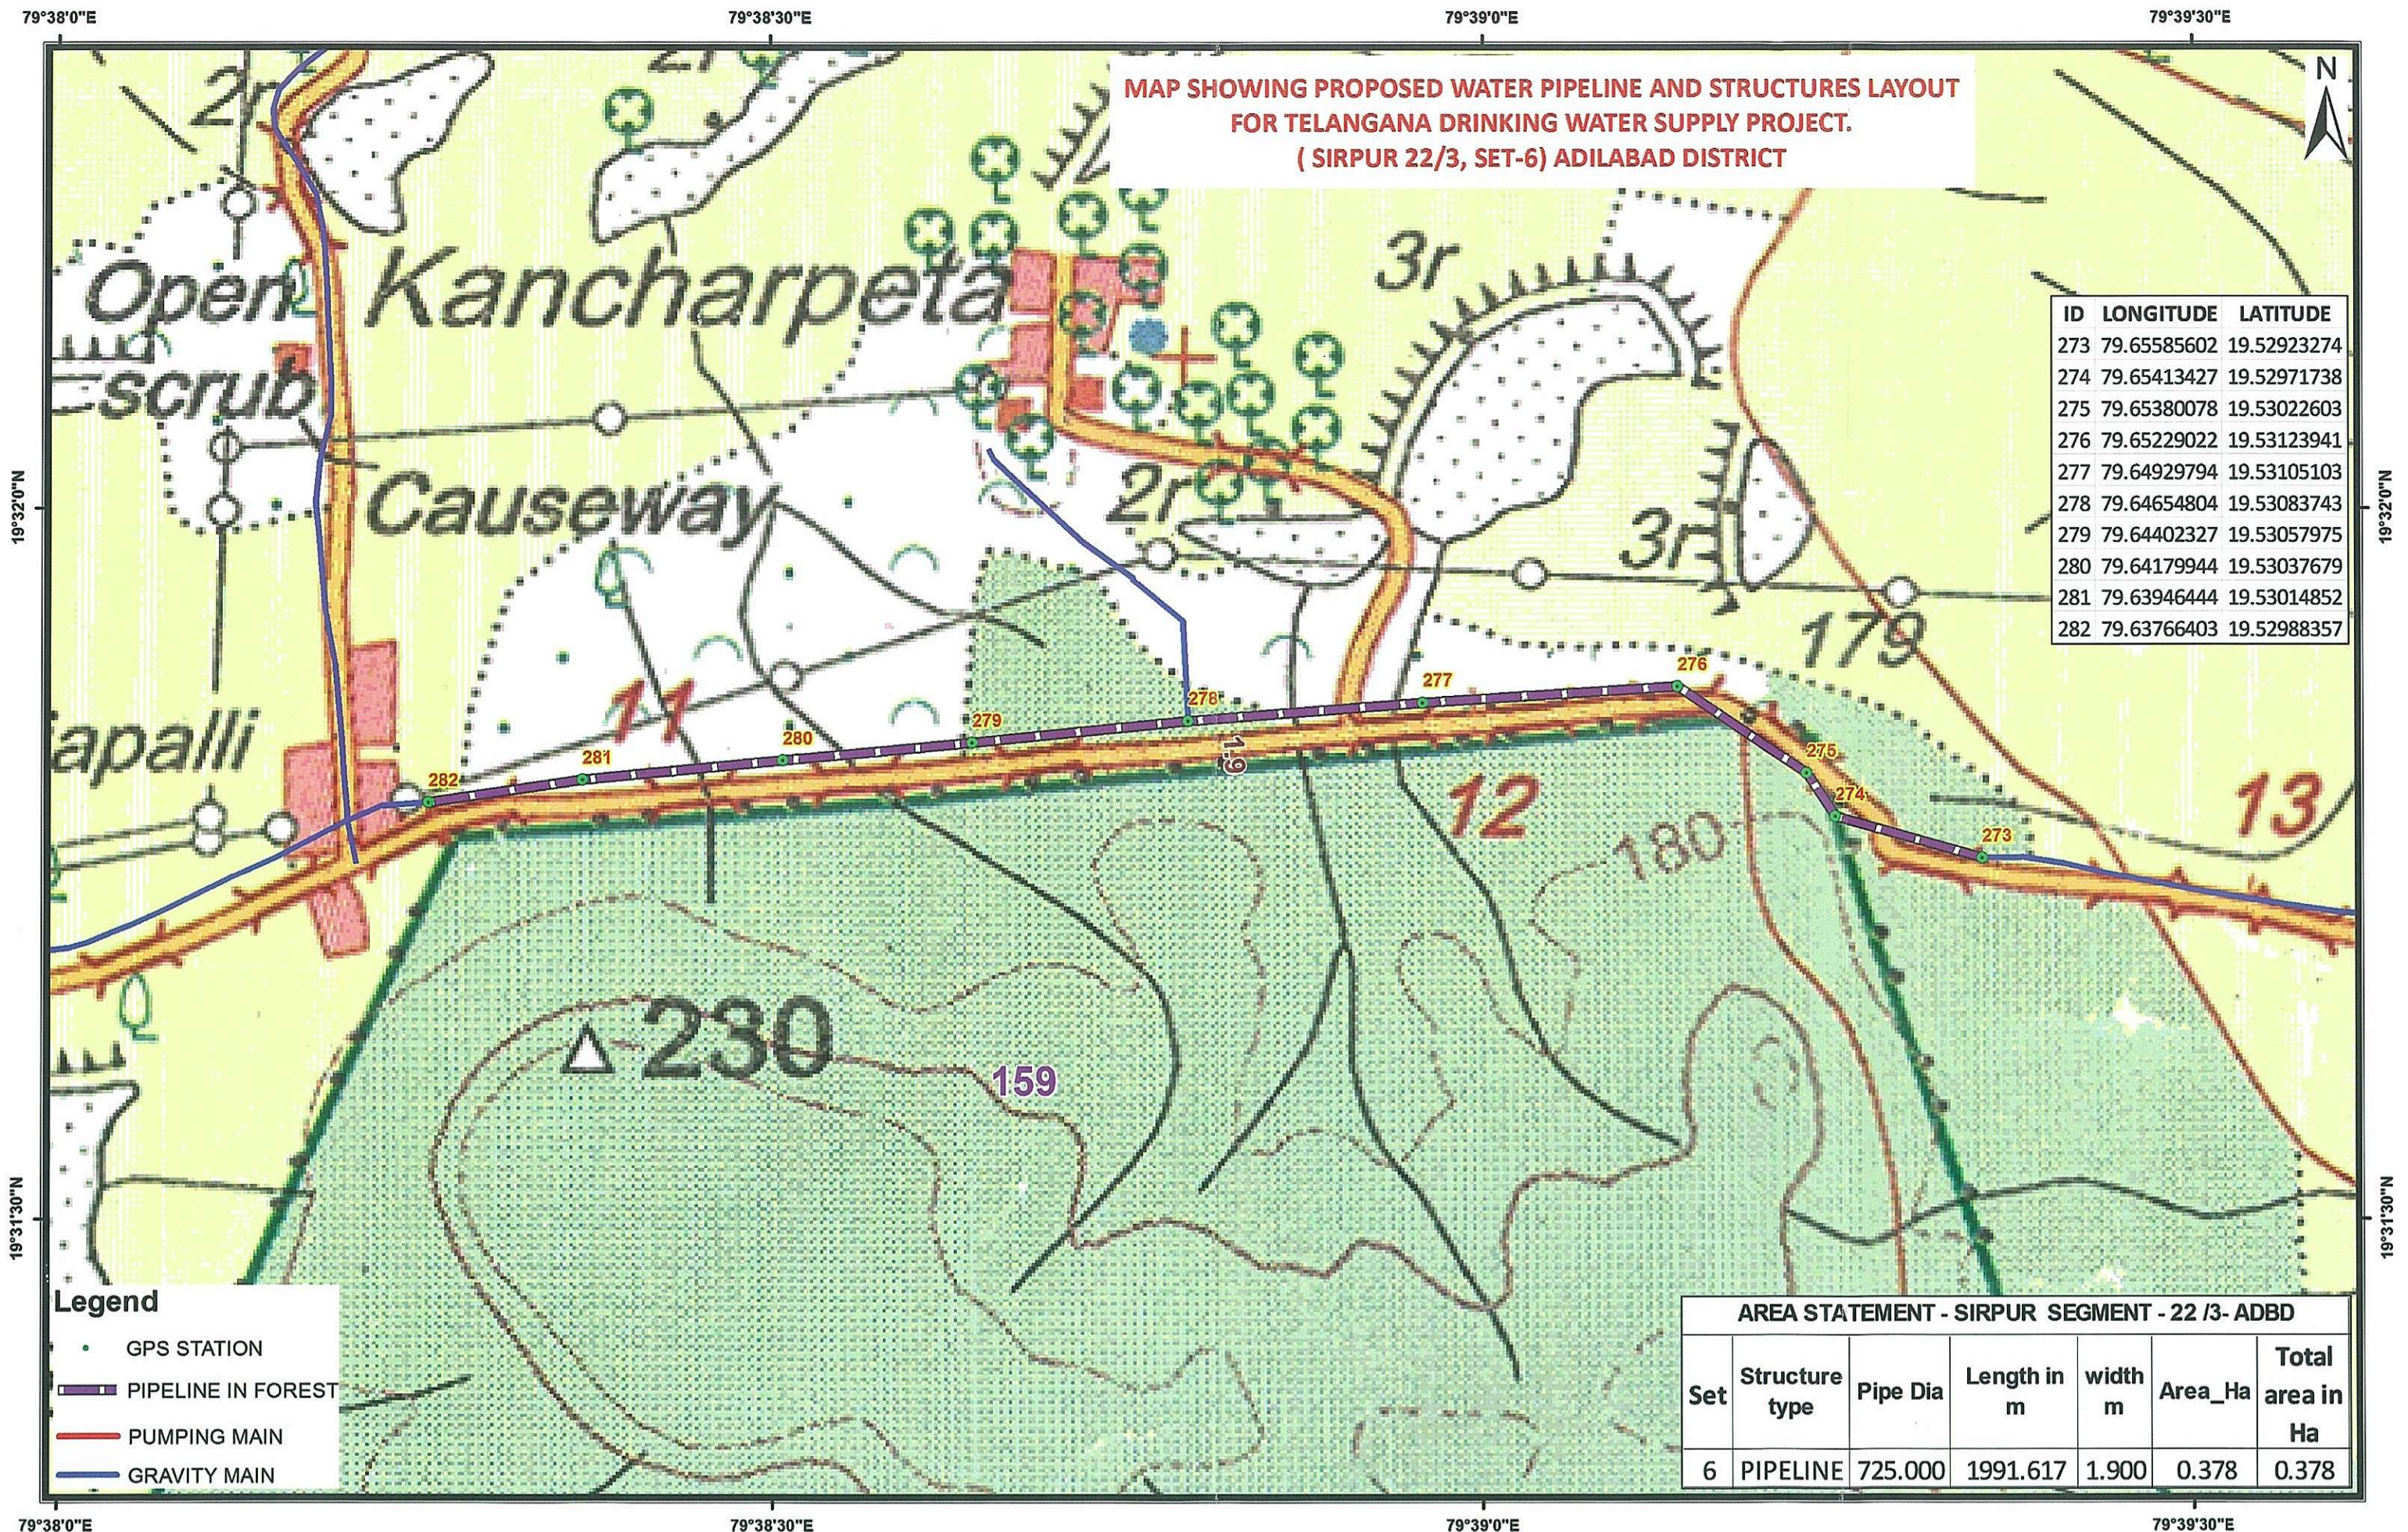



Geographic Coordinate System and WGS-84 Datum

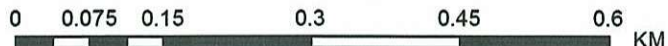


Executive Engineer
TDWSP Divn, Asifabad


Superintending Engineer
TDWSP circle, Nirmal

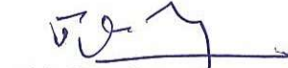
Chief Engineer
TDWSP, Hyderabad

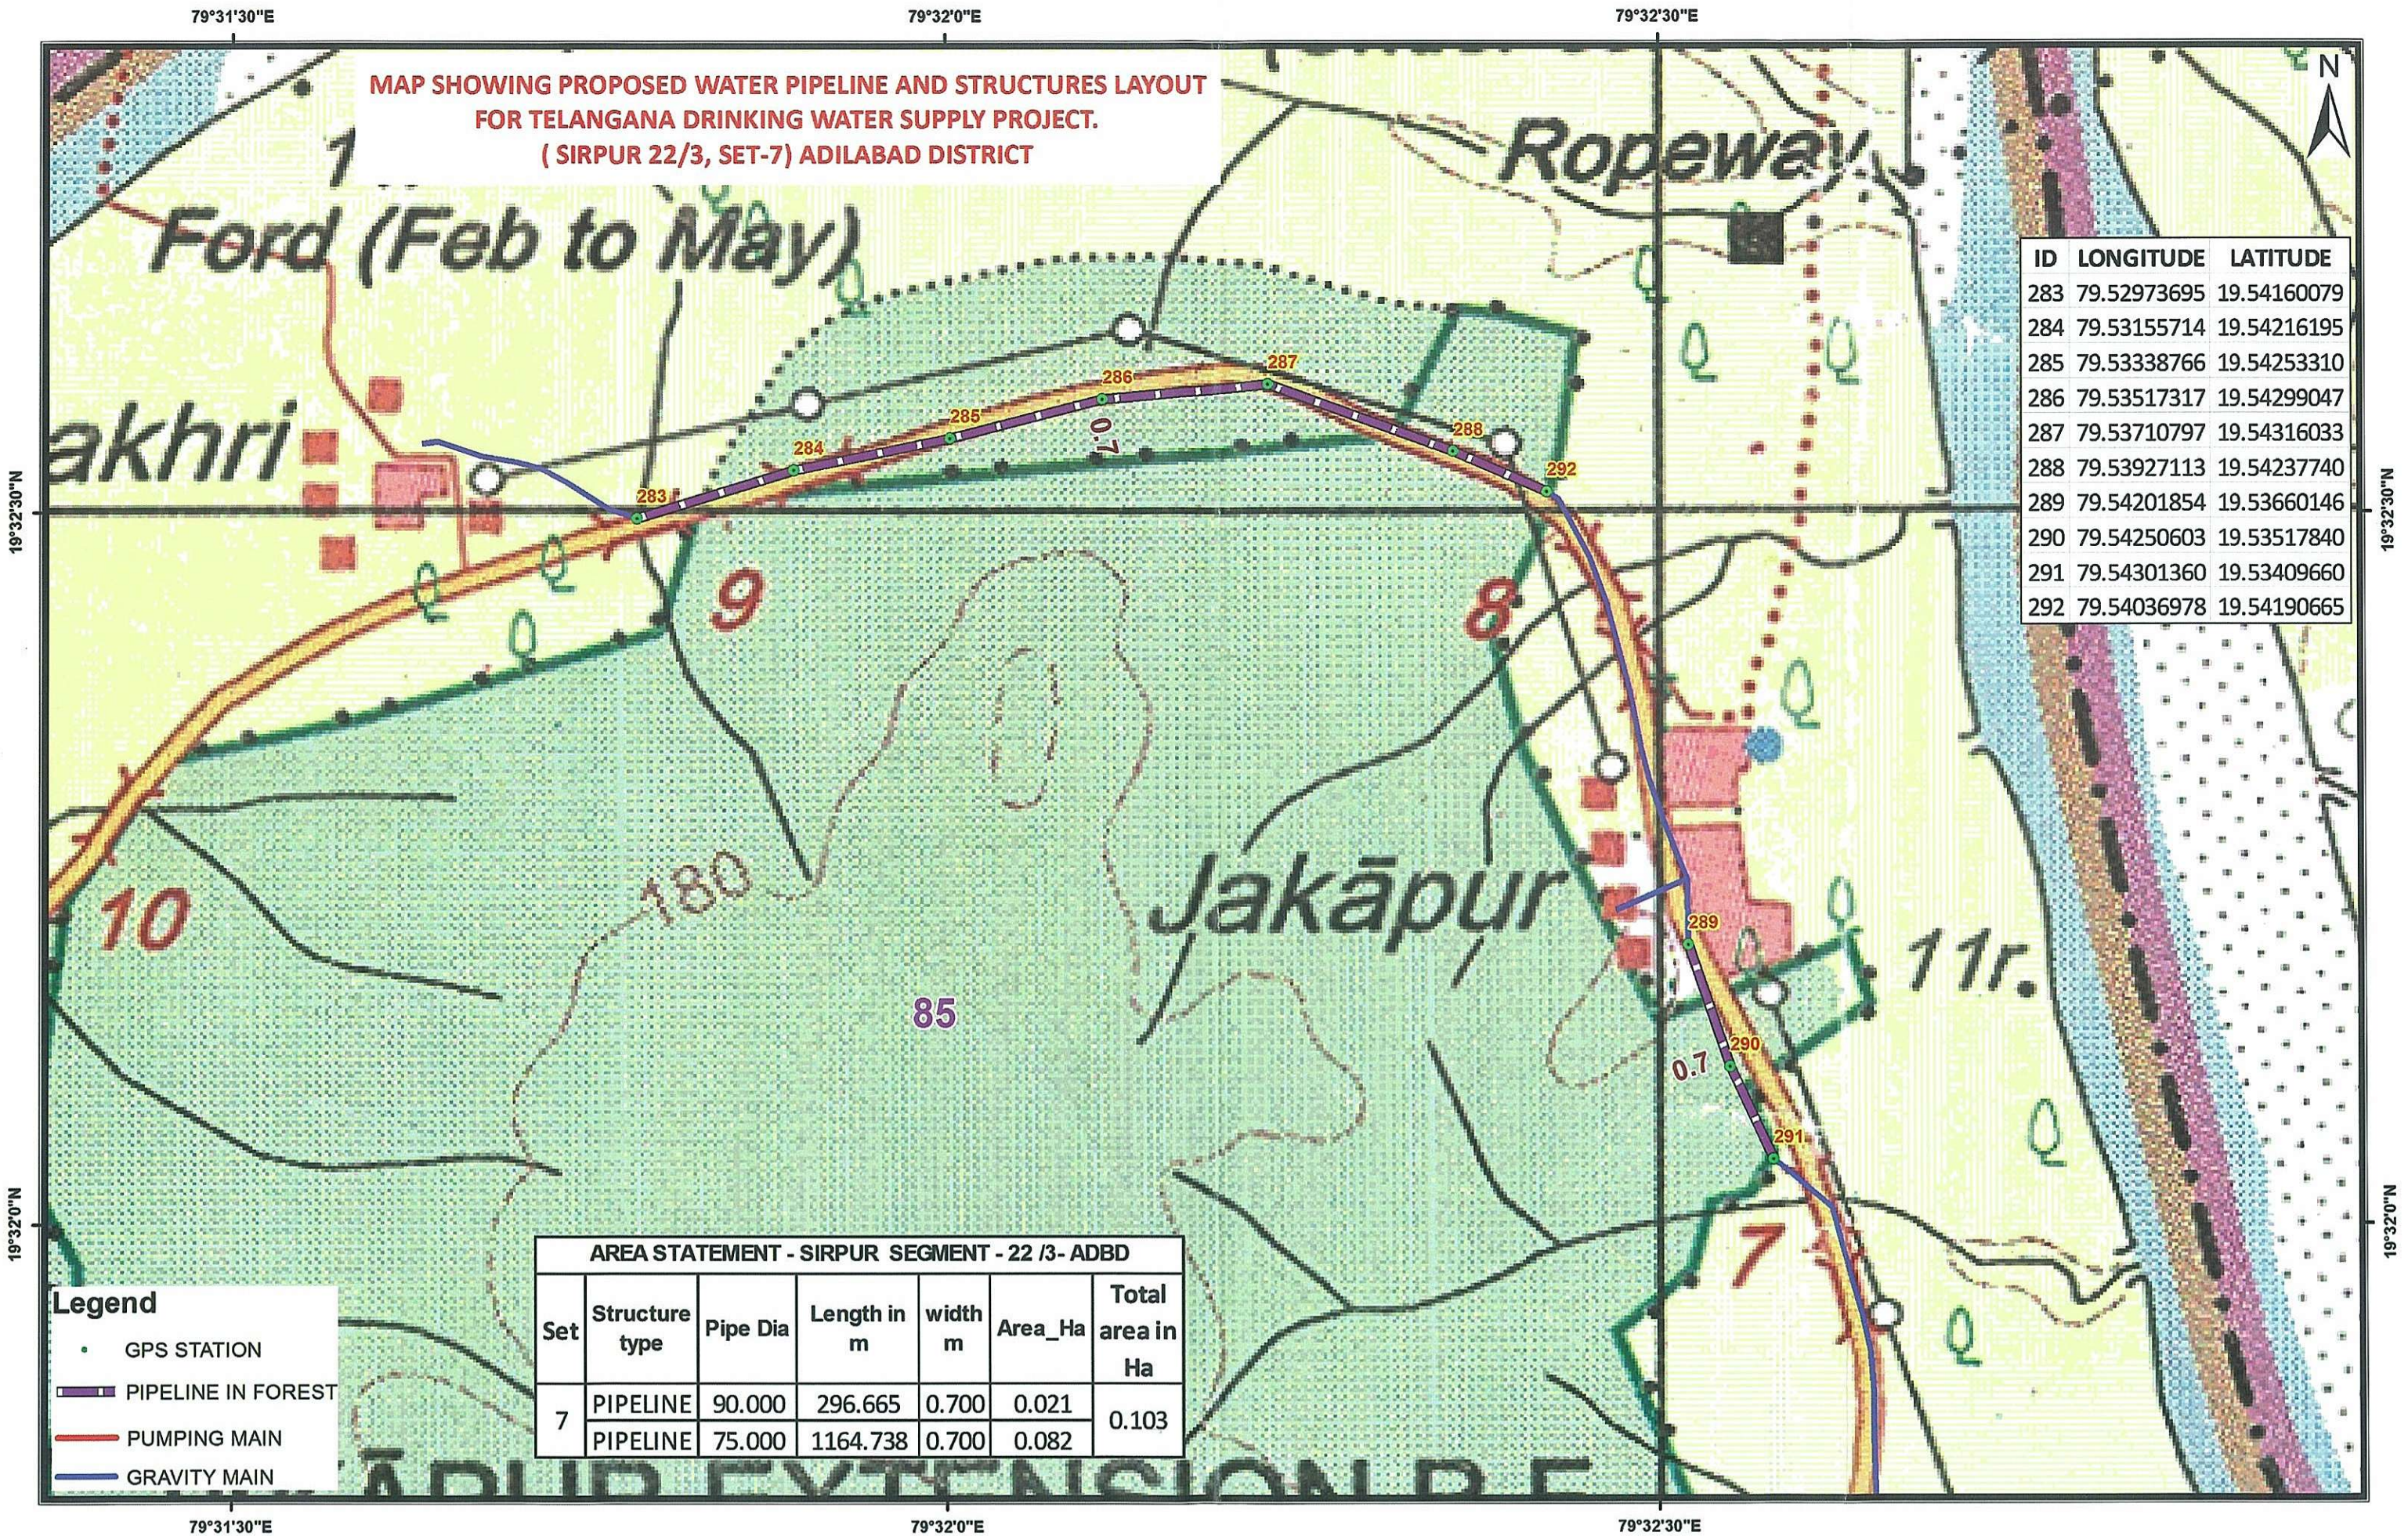

Geographic Coordinate System and WGS-84 Datum

[Signature]
Executive Engineer
TDWSP Divn, Asifabad

[Signature]
Superintending Engineer
TDWSP circle, Nirmal

[Signature]
Chief Engineer
TDWSP, Hyderabad