



MAP SHOWING PROPOSED WATER PIPELINE AND STRUCTURES LAYOUT
FOR TELANGANA DRINKING WATER SUPPLY PROJECT.
(KAGHAZNAGAR 22/4) ADILABAD DISTRICT

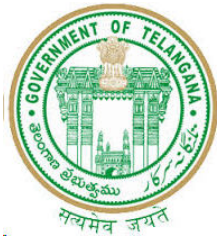

Government of Telangana
Rural Water Supply and Sanitation

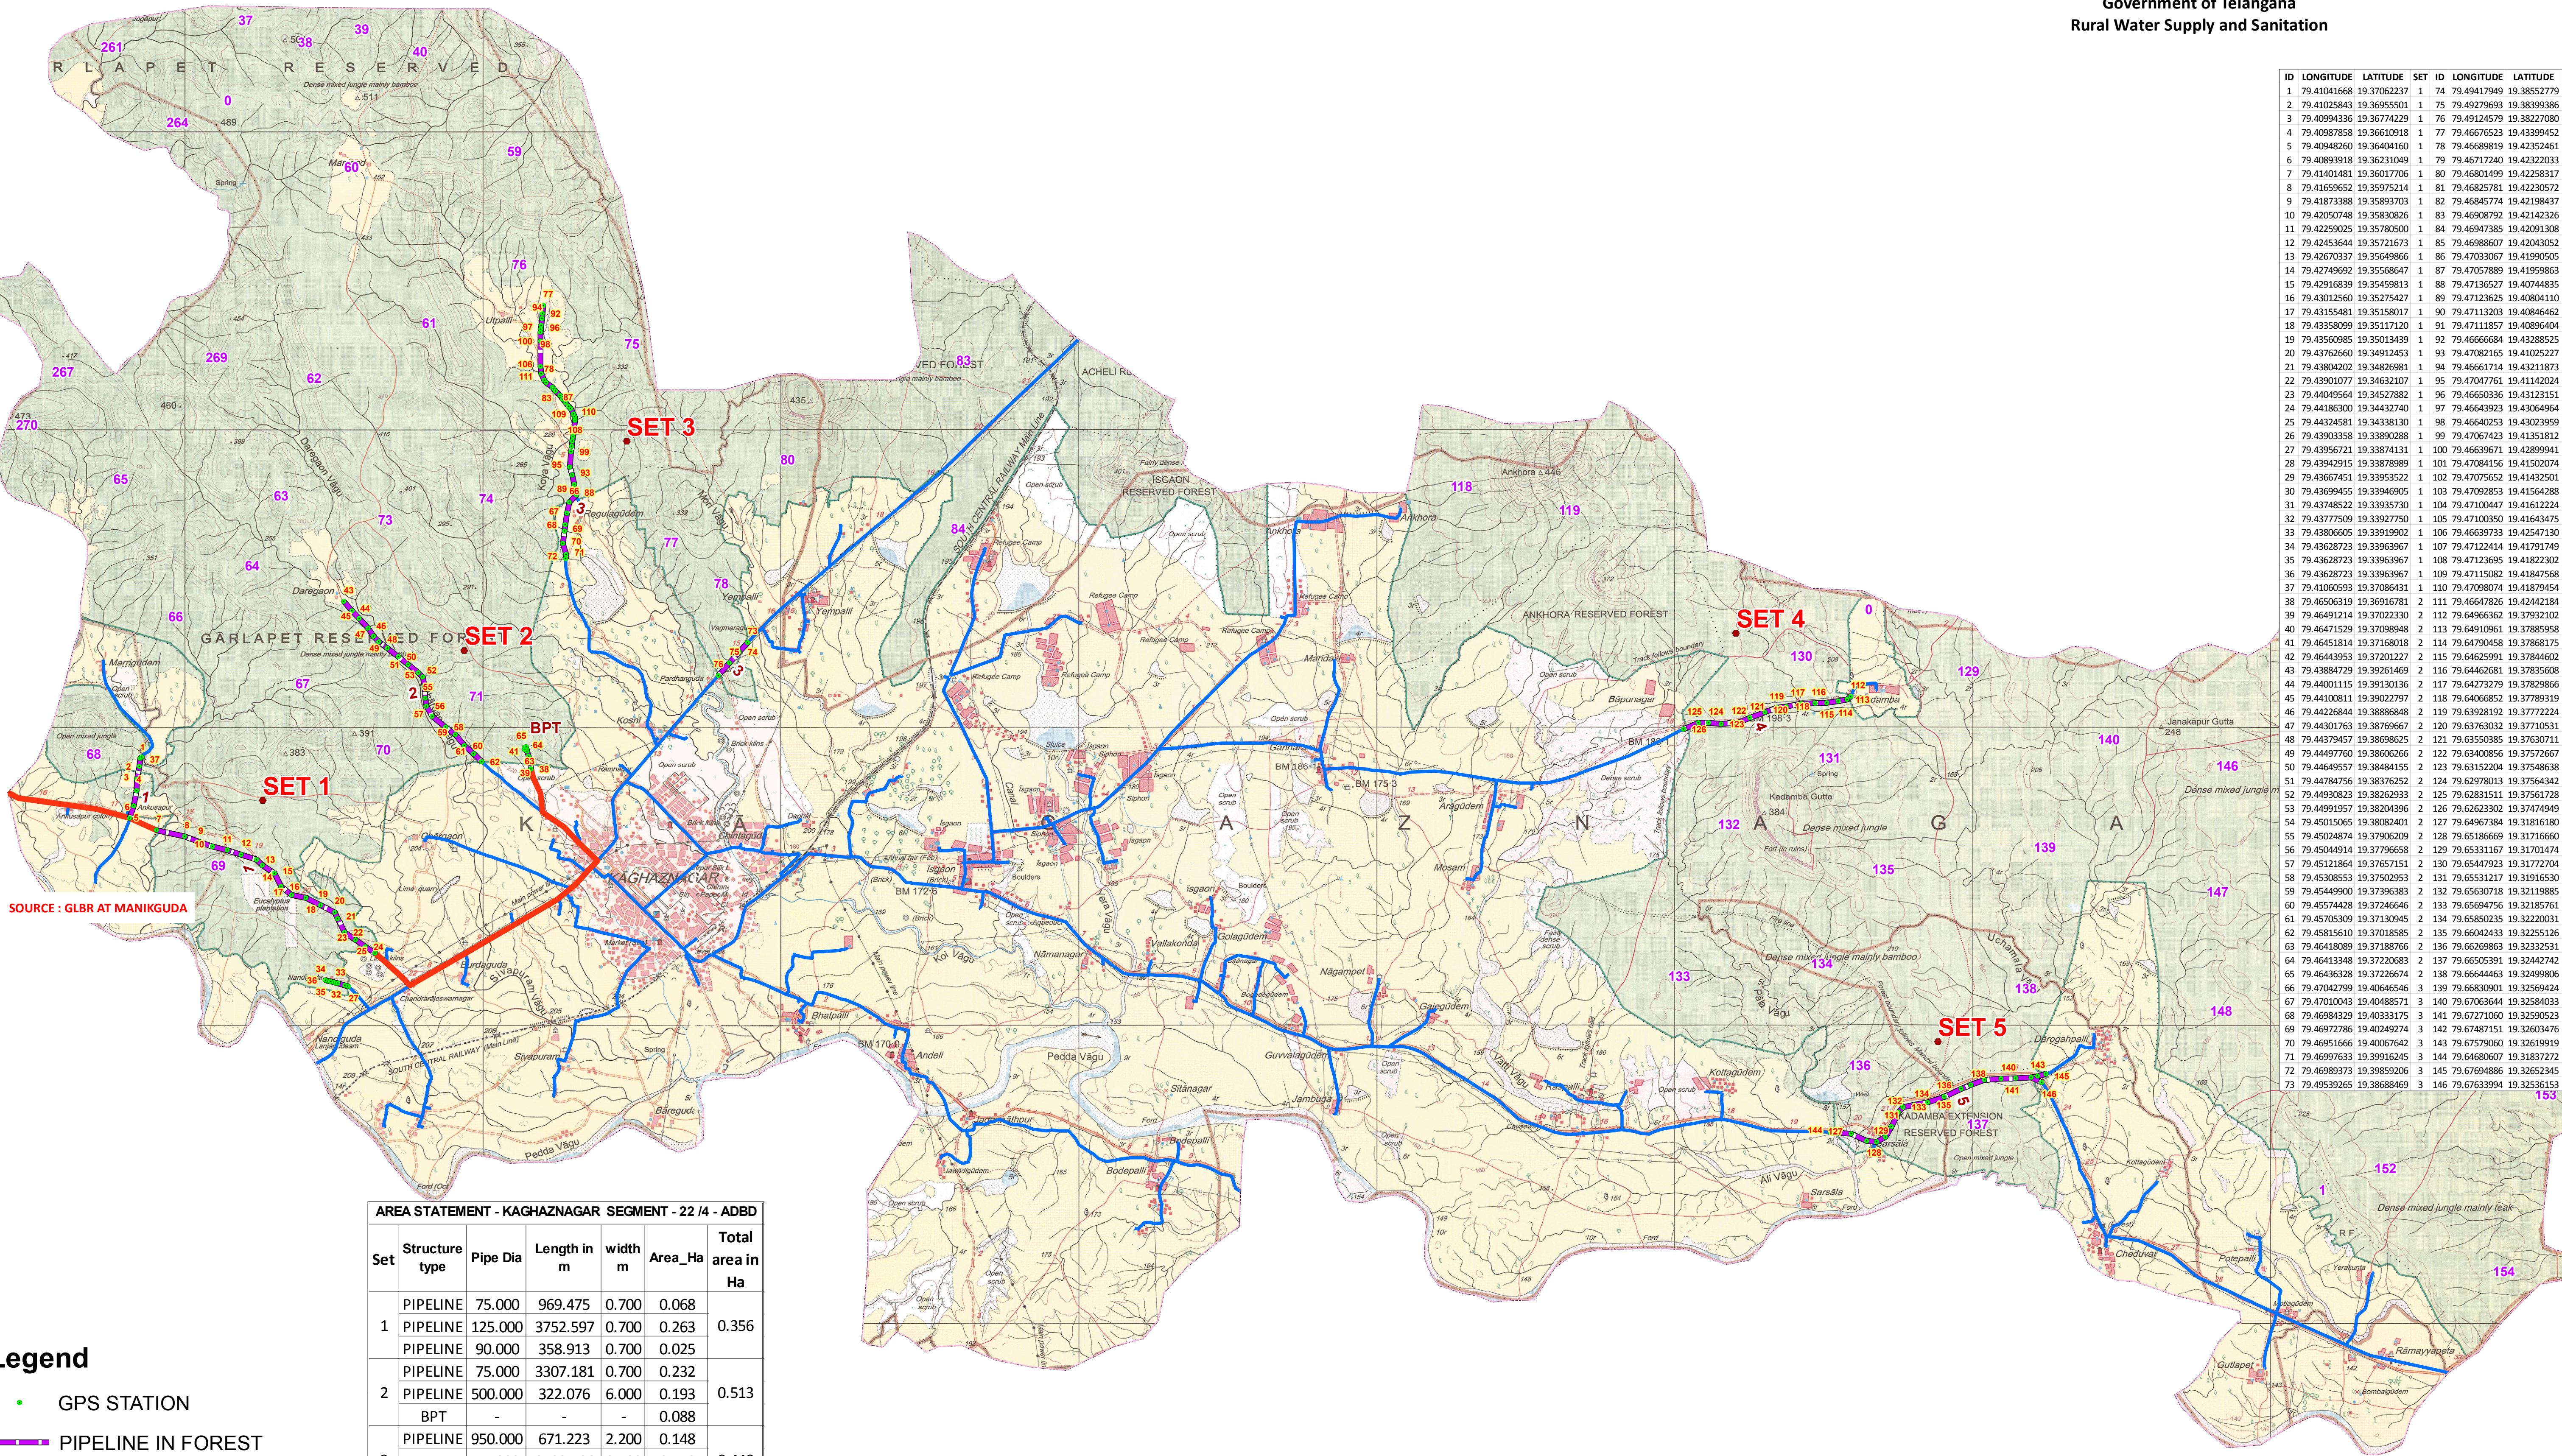

AREA STATEMENT - KAGHAZNAGAR SEGMENT - 22 /4 - ADBD						
Set	Structure type	Pipe Dia	Length in m	width m	Area_Ha	Total area in Ha
1	PIPELINE	75.000	969.475	0.700	0.068	0.356
	PIPELINE	125.000	3752.597	0.700	0.263	
	PIPELINE	90.000	358.913	0.700	0.025	
2	PIPELINE	75.000	3307.181	0.700	0.232	0.513
	PIPELINE	500.000	322.076	6.000	0.193	
	BPT	-	-	-	0.088	
3	PIPELINE	950.000	671.223	2.200	0.148	0.440
	PIPELINE	75.000	2122.506	0.700	0.149	
	PIPELINE	110.000	2041.809	0.700	0.143	
4	PIPELINE	75.000	2554.791	0.700	0.179	0.179
	PIPELINE	75.000	3573.805	0.700	0.250	
	PIPELINE	110.000	171.337	0.700	0.012	
TOTAL			19845.713		1.750	1.750

- Legend**
- GPS STATION
 - PIPELINE IN FOREST
 - RAW WATER SOURCE
 - GRAVITY MAIN
 - SEGMENT BOUNDARY