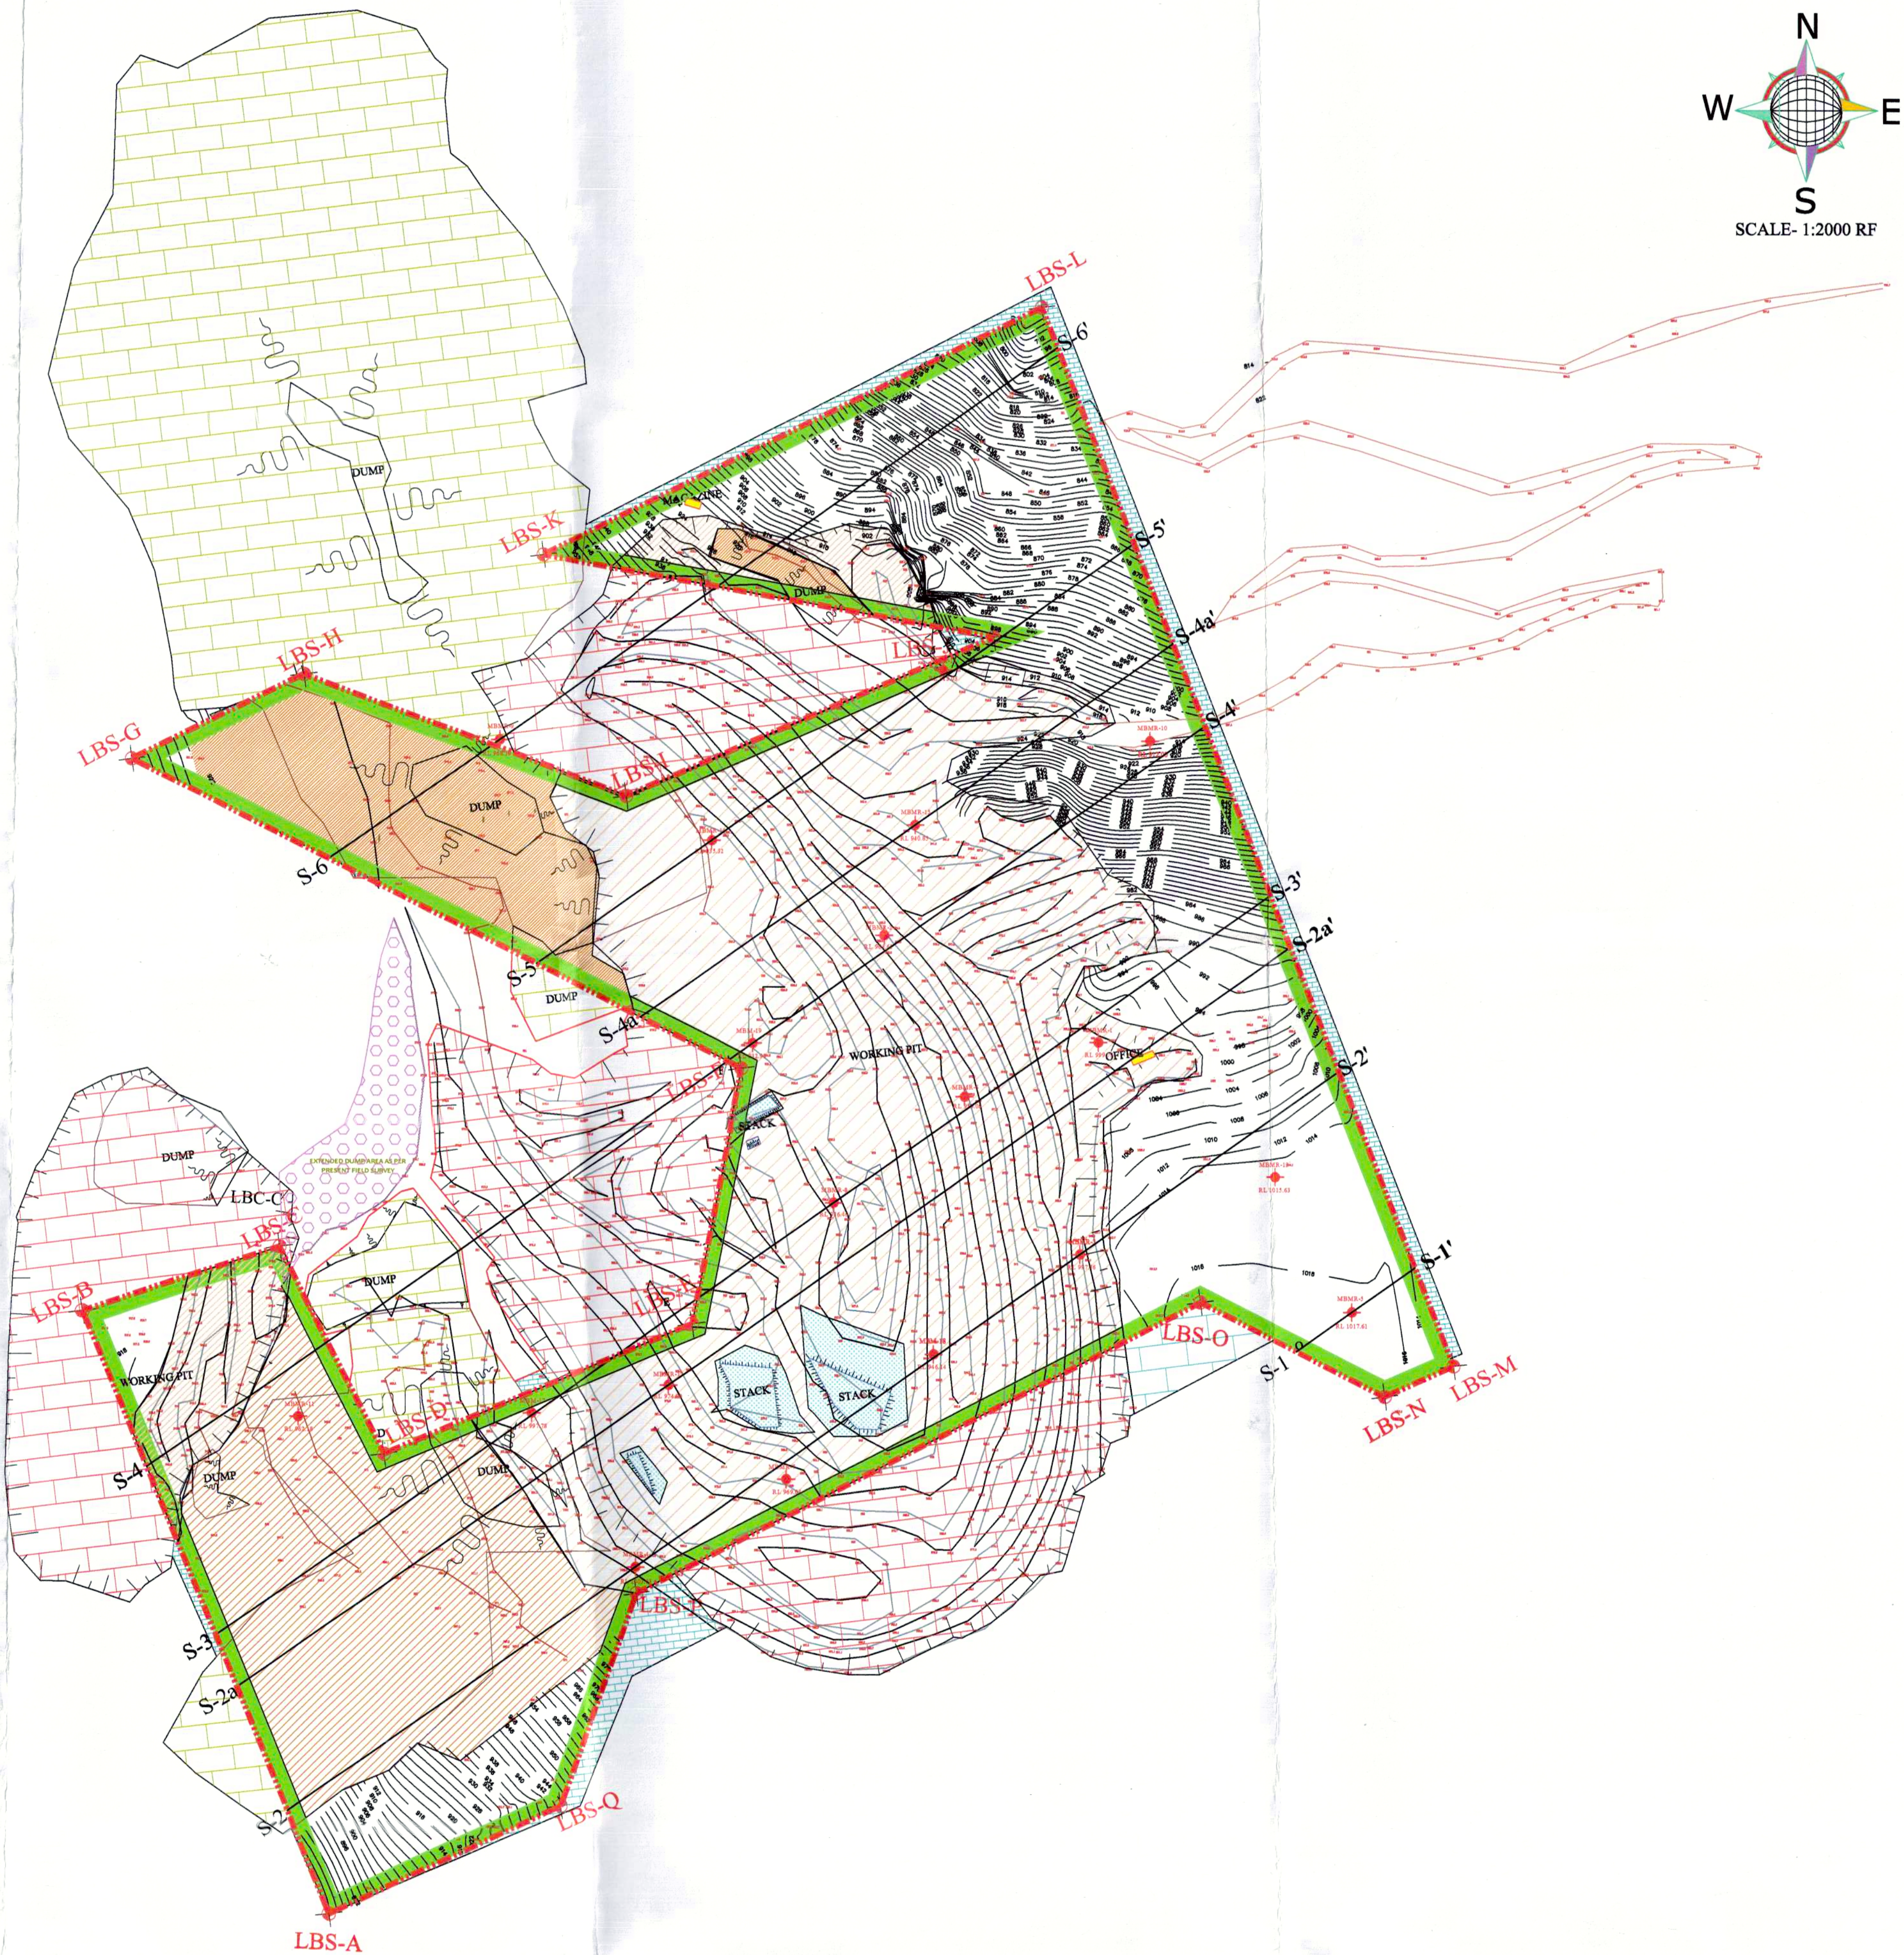


STATUS OF LAND			
SL.No	FOREST	REVENUE	TOTAL
1	24.47 Ha / 24.47 Ha	NIL	24.47 Ha / 24.47 Ha

AREA	
MINING PIT	8.05 Ha.
WASTE DUMPS	8.98 Ha.
OTHERS	4.47 Ha.
TOTAL	21.50 Ha.

INDEX	
	M.L BOUNDARY AS PER CEC
	7.5m SAFETY BARRIER
	CONTOURS
	WORKINGS
	ROAD
	DUMPS
	OFFICE
	SEASONAL NALLHA
	SUB GRADE DUMP
	BOREHOLE DRILLED BY M.E.C.L. (CORE-DRILLING) WITH REDUCED LEVEL (M)
	BOREHOLE DRILLED BY M.E.C.L. (RC-DRILLING) WITH REDUCED LEVEL (M)

EXISTING LANDUSE		
CODE	PARTICULARS	AREA (Ha)
	AREA UNDER MINING	9.89
	INACTIVE DUMP	4.80
	ROADS	0.40
	INFASTRUCTURE	0.05
	ORE STOCK YARD	0.50
	GREENBELT / SAFETY ZONE AREA (BROKEN FOR MINING - 0.266 Ha & BROKEN FOR DUMPING -0.85 Ha)	2.68
	UNBROKEN AREA	6.15
GRAND TOTAL		24.47

EXISTING LAND USE PLAN		FIG No:
M/s KIRLOSKAR BHARATH MINES (After Auction)		
ML AREA	26.20Ha. (As per Lease deed) 24.47Ha. As per CEC Sketch	
VILLAGE :-RANJITHPURA	TALUK :-SANDUR	
DISTIRICT:- BELLARY	STATE :- KARNATAKA	
SCALE :- 1:2000	ML NO: 2245	

