

Compartment No - 406
Type Of Forest - Mel Reserve Forest
Taluka - Chandrapur
District - Chandrapur

132kv DC Chanrapur To Mul Tr. Line
Forest Area Statement

Sr No	Name of Village	Name of Taluka	Sr/Gut Comp. No	Length In (M)	ROW In (M)	Area In (SQM)	Area In (HA)	Type of Forest
01	Nil	Chandrapur	Comp 406	DiForest	27	0.000	0.0000	Reserve Forest

132kv DC Chanrapur To Mul Tr. Line
Non Forest Area Statement

Sr No	Name of Village	Name of Taluka	Sr/Gut Comp. No	Length In (M)	ROW In (M)	Area In (SQM)	Area In (HA)	Type of Forest
01	Nil	Chandrapur	Comp 406	963.00	27	26001.00	2.6001	Private Land

LEGEND

DESCRIPTION	SYMBOL	DESCRIPTION	SYMBOL
Proposed route-1		River	
Roads Asphalted/Metalled		Pond	
Roads unmetalled		Forest	
Cart-track		Development	
Railways broad gauge		Temple / Mosque / Grave	
Railways other gauge		Hutments	
Canal		Tree	
Stream / Nala / Drain		Wells - lined, unlined	
Contours with height		Borewells	
Power / Telephone line		Reserved/Protected forest	
Scrub		Height triangulated	
Boundary State		Height point	
Boundary District		Bench-mark	
Boundary Mandal		Post office	
Towns / Villages		Police station	
Reserved Forest		MPF Private Forest	
Protected Forest		Vansndrya Forest	
MANGROWS			


OWNER : MAHARASHTRA STATE ELECTRICITY TRANSMISSION CO. LTD.

132kv DC Chanrapur Sub Station To Mul Sub Station Tr. Line

Village Map - Comp-406
Scale - 1:5000

EX. ENGINEER EHV Project Div. Chandrapur	Deputy Conservator of Forest Chandrapur Forest Division Chandrapur		
--	---	--	--



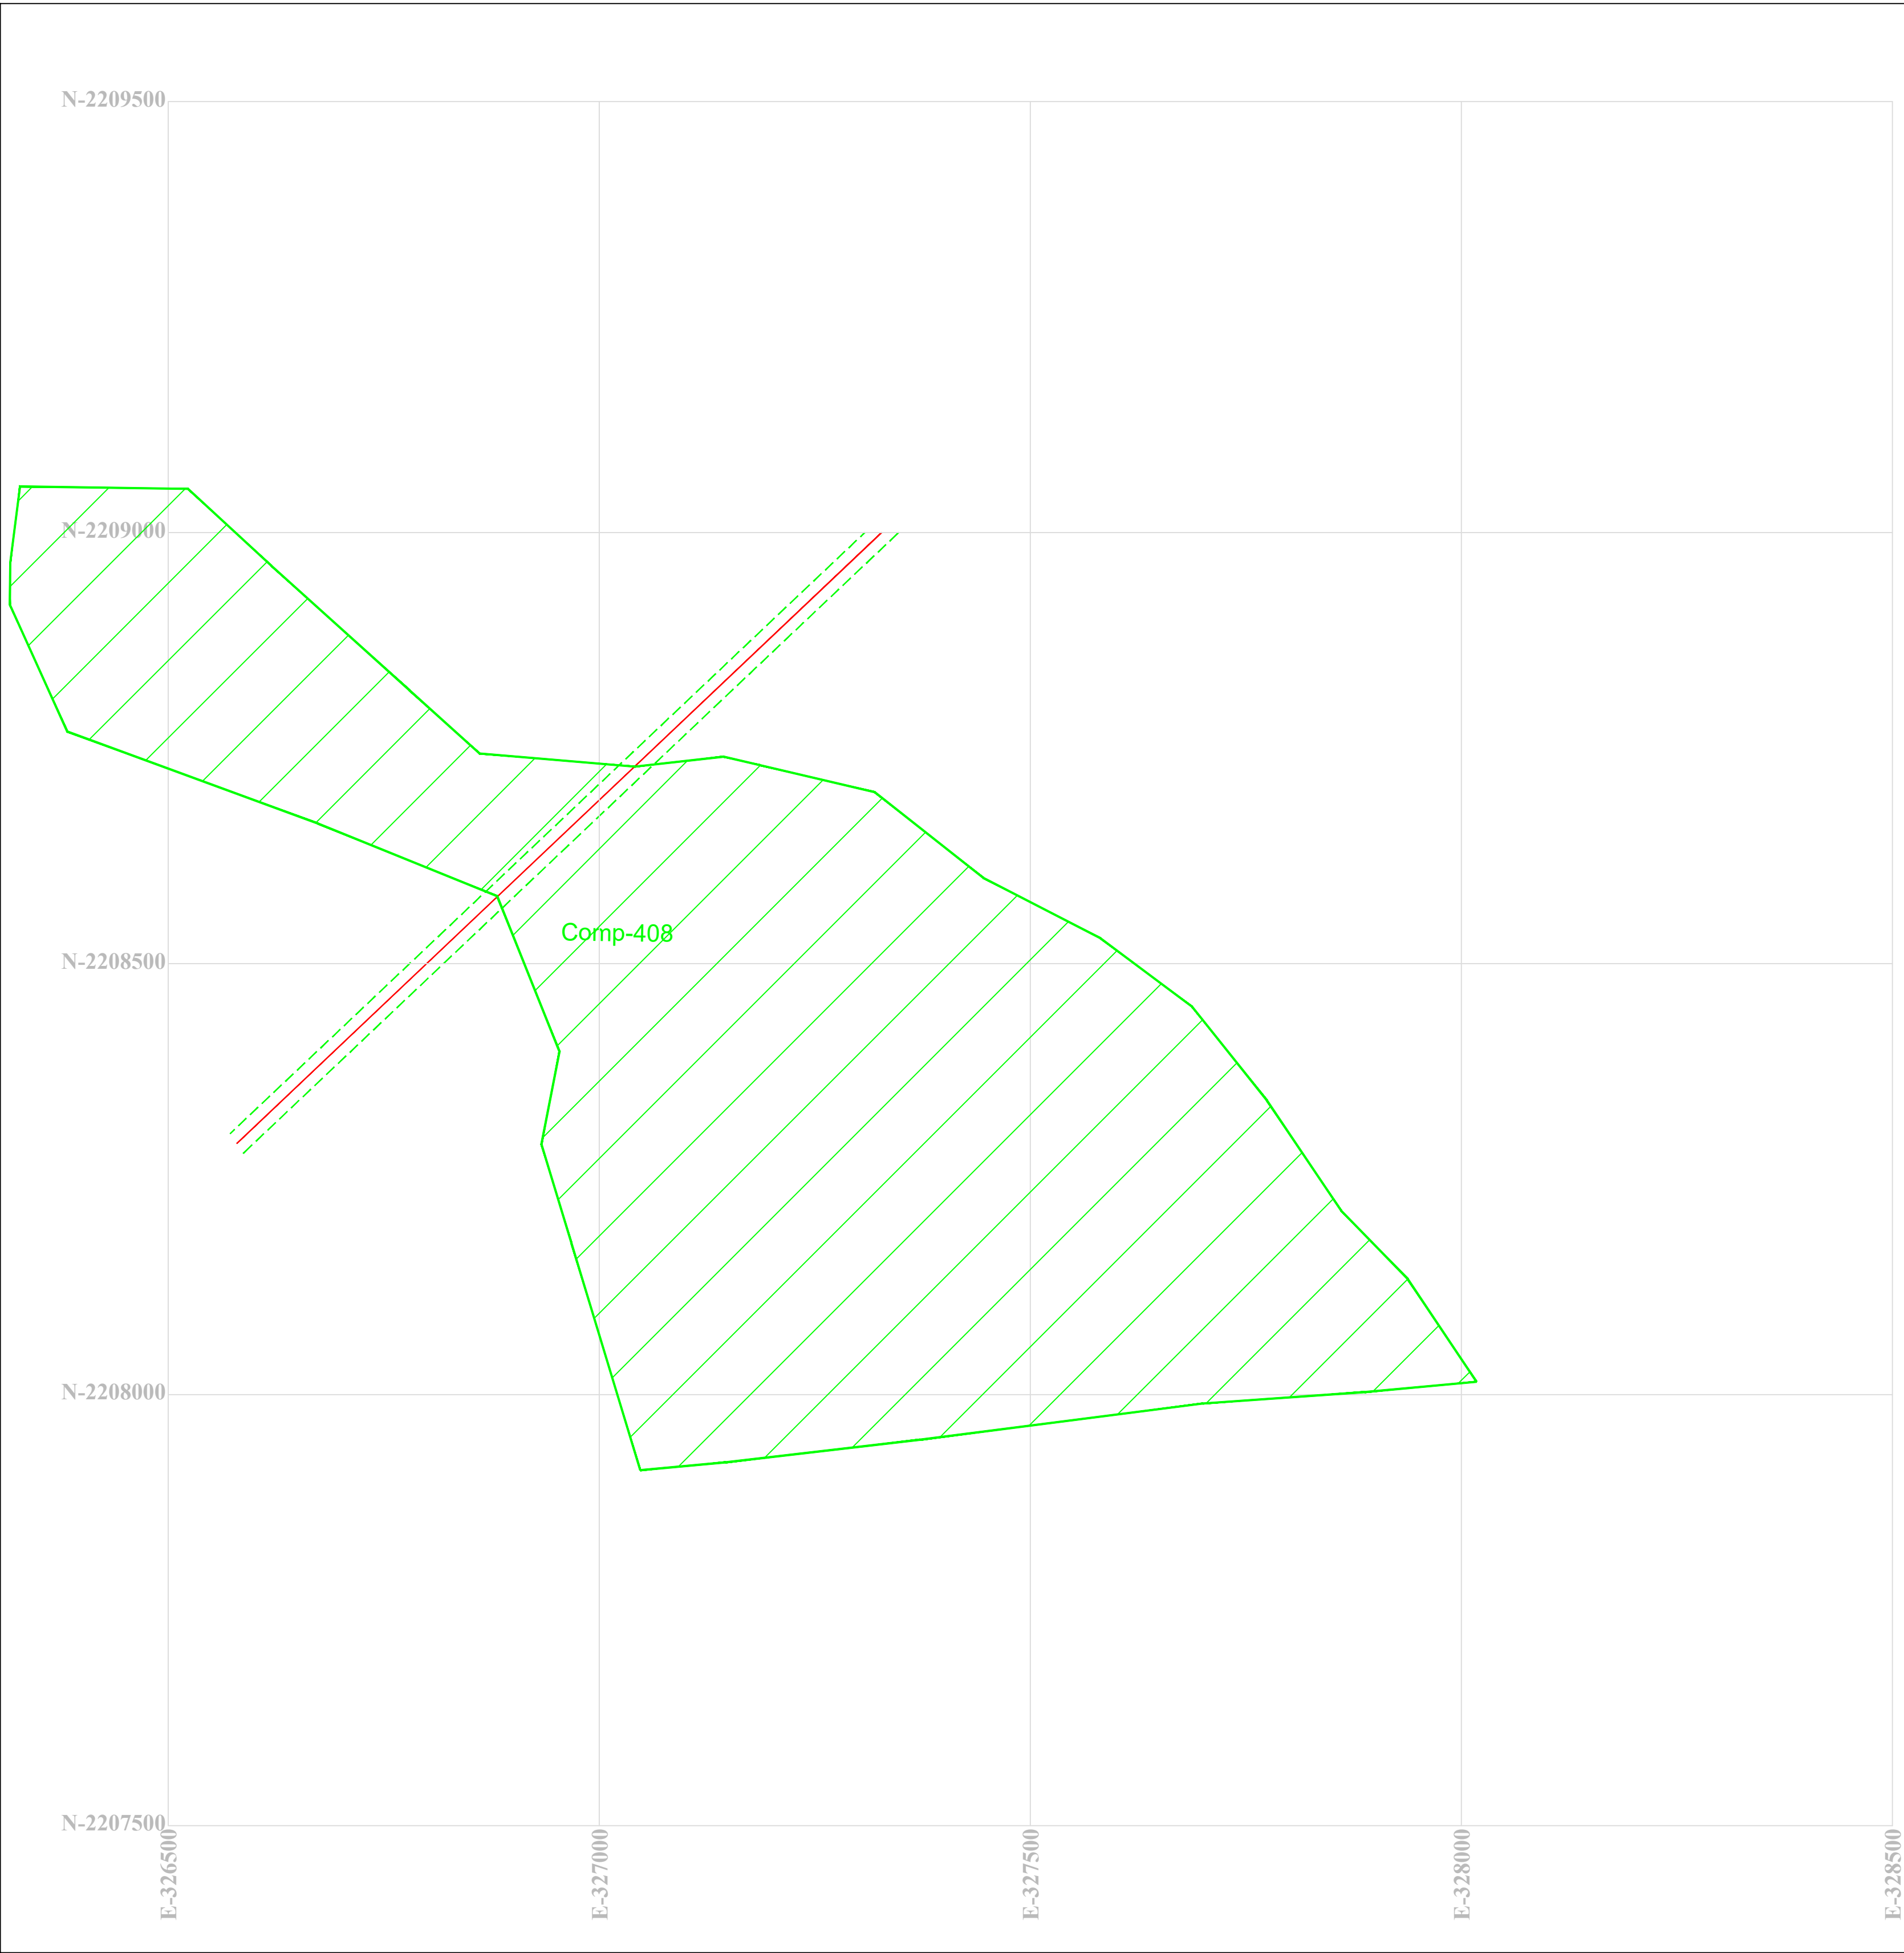

SHEET NO-02

Compartment No - 408
Type Of Forest - Mel Reserve Forest
Taluka - Chandrapur
District - Chandrapur

Maharashtra State Electricity Transmission Company Limited						
132kv DC Chandrapur to Mul						
Forest Area Crossing - Co Ordinates						
Sr No	X	Y	LATITUDE	LONGITUDE	Details	Compartment Sr No
1	326881.8	2208577.8	19° 52' 57.7738" N	79° 20' 44.0342" E	Forest Start	Comp No 408
2	327041	2208728.5	19° 58' 02.7248" N	79° 20' 49.4570" E	Forest End	

132kv DC Chanrapur To Mul Tr. Line Forest Area Statement							
Sr No	Name of Village	Name of Taluka	Sr/Gut Comp. No	Length In (M)	ROW In (M)	Area In (SQM)	Type of Forest
01	Nil	Chandrapur	Comp 408	220.00	27	5940.00	Reserve Forest

132kv DC Chanrapur To Mul Tr. Line Non Forest Area Statement							
Sr No	Name of Village	Name of Taluka	Sr/Gut Comp. No	Length In (M)	ROW In (M)	Area In (SQM)	Type of Forest
01	Nil	Chandrapur	Comp 408	0.00	27	0.00	Private Land

LEGEND

DESCRIPTION	SYMBOL	DESCRIPTION	SYMBOL
Proposed route-1		River	
Roads Asphalted/Metalled		Pond	
Roads unmetalled		Forest	
Cart-track		Development	
Railways broad gauge		Temple / Mosque / Grave	
Railways other gauge		Hutments	
Canal		Tree	
Stream / Nala / Drain		Wells - lined, unlined	
Contours with height		Borewells	
Power / Telephone line		Reserved/Protected forest	
Scrub		Height triangulated	
Boundary State		Height point	
Boundary District		Bench-mark	
Boundary Mandal		Post office	
Towns / Villages		Police station	
Reserved Forest		MPF Private Forest	
Protected Forest		Vansodnya Forest	
MANGROWS			

OWNER : MAHARASHTRA STATE ELECTRICITY TRANSMISSION CO. LTD.

132kv DC Chanrapur Sub Station To Mul Sub Station Tr. Line

Village Map - Comp -408
Scale - 1:5000

EX. ENGINEER EHV Project Div. Chandrapur	Deputy Conservator of Forest Chandrapur Forest Division Chandrapur		
--	---	--	--

Compartment No - 409
Type Of Forest - Mel Reserve Forest
Taluka - Chandrapur
District - Chandrapur



Maharashtra State Electricity Transmission Company Limited							
132kv DC Chandrapur to Mul							
Forest Area Crossing _ Co Ordinates							
Sr No	X	Y	LATITUDE	LONGITUDE	Details	Compartment Sr No	
1	328004.7	2209641.4	19° 58' 32.7166" N	79° 21' 22.2962" E	Forest Start		
2	328074.4	2210295	19° 58' 53.9958" N	79° 21' 24.4719" E	Ap-03	Comp No 409	
3	328940.7	2210642.8	19° 59' 05.5801" N	79° 21' 34.1327" E	Forest End		

132kv DC Chanrapur To Mul Tr. Line								
Forest Area Statement								
Sr No	Name of Village	Name of Taluka	Sr/Gut Comp. No	Length In (M)	ROW In (M)	Area In (SQM)	Area In (HA)	Type of Forest
01	Nil	Chandrapur	Comp 409	1985.00	27	53585.00	5.3585	Reserve Forest

132kv DC Chanrapur To Mul Tr. Line								
Non Forest Area Statement								
Sr No	Name of Village	Name of Taluka	Sr/Gut Comp. No	Length In (M)	ROW In (M)	Area In (SQM)	Area In (HA)	Type of Forest
01	Nil	Chandrapur	Comp 409	0.00	27	0.00	0.00	Private Land

LEGEND


DESCRIPTION	SYMBOL	DESCRIPTION	SYMBOL
Proposed route-1		River	
Roads Asphalted/Metalled		Pond	
Roads unmetalled		Forest	
Cart-track		Development	
Railways broad gauge		Temple / Mosque / Grave	
Railways other gauge		Hutments	
Canal		Tree	
Stream / Nala / Drain		Wells - lined, unlined	
Contours with height		Borewells	
Power / Telephone line		Reserved/Protected forest	
Scrub		Height triangulated	
Boundary State		Height point	
Boundary District		Bench-mark	
Boundary Mandal		Post office	
Towns / Villages		Police station	
Reserved Forest		MPF Private Forest	
Protected Forest		Vansindrya Forest	
MANGROWS			

OWNER : MAHARASHTRA STATE ELECTRICITY TRANSMISSION CO. LTD.

132kv DC Chanrapur Sub Station To Mul Sub Station Tr. Line

Village Map - Comp -409
Scale - 1:5000

EX. ENGINEER EHV Project Div. Chandrapur	Deputy Conservator of Forest Chandrapur Forest Division Chandrapur		
--	---	--	--

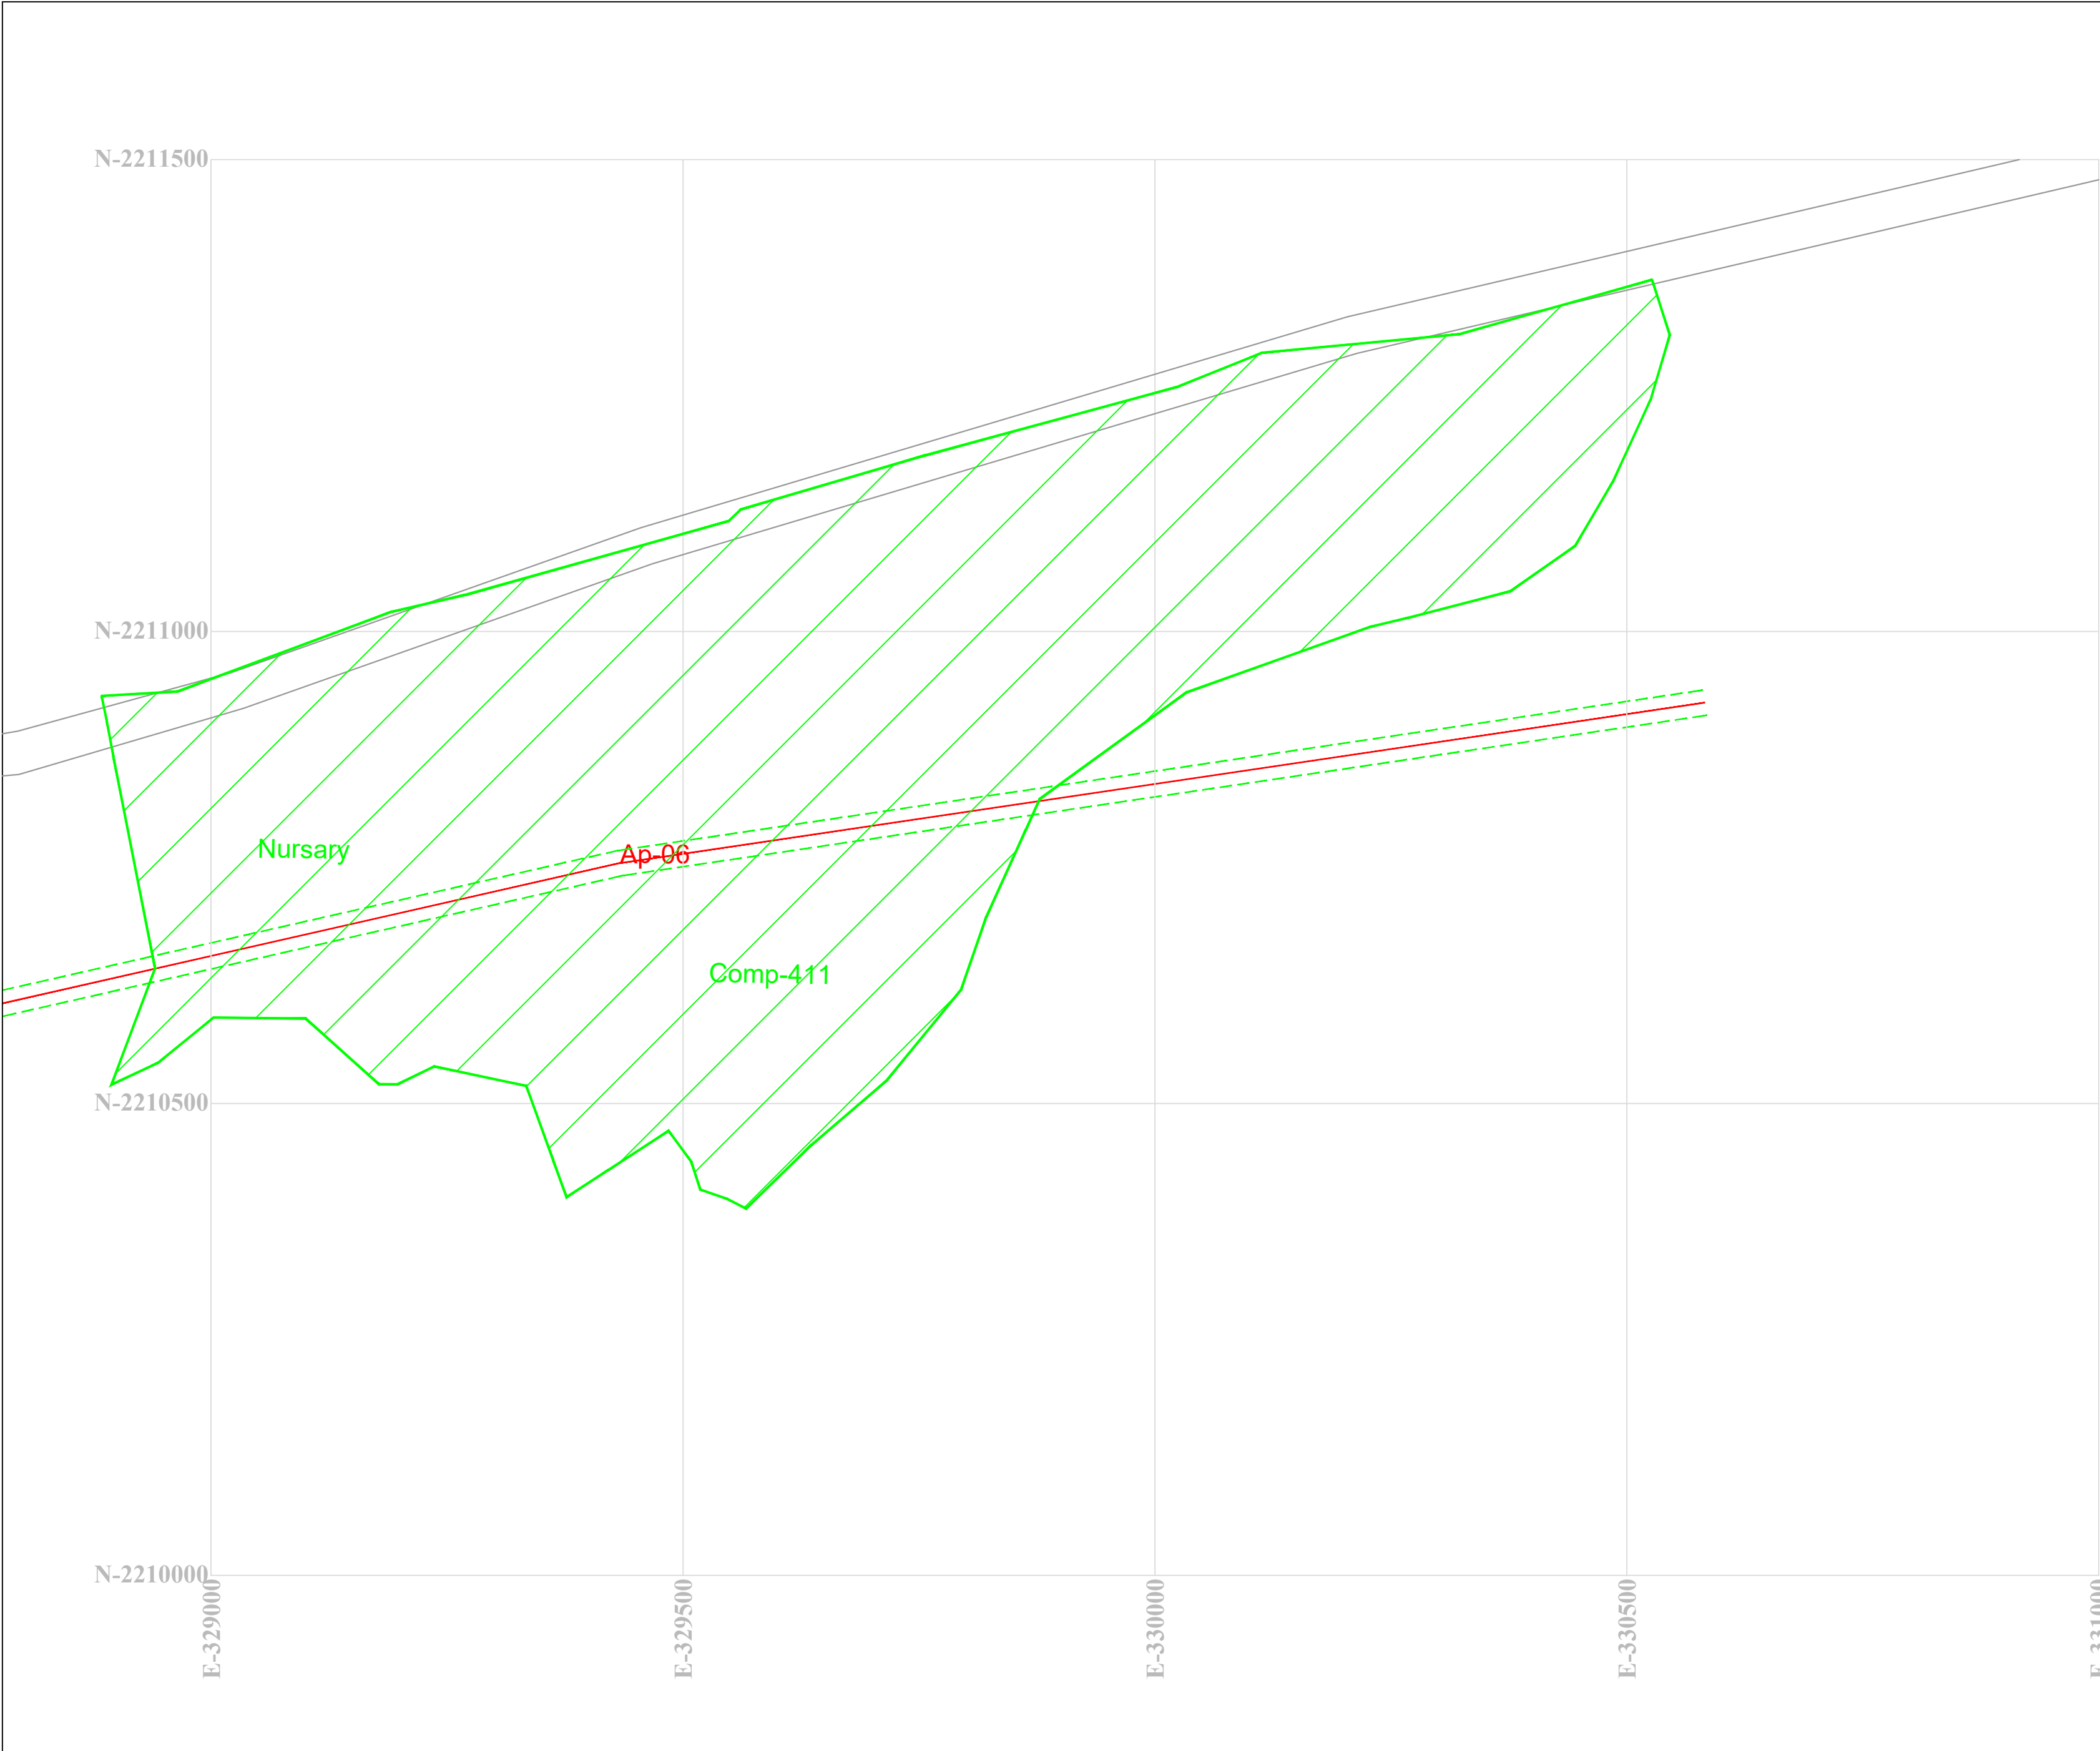

SHEET NO-06

Compartment No - 411
Type Of Forest - Mel Reserve Forest
Taluka - Chandrapur
District - Chandrapur

Maharashtra State Electricity Transmission Company Limited

132kv DC Chandrapur to Mul

Forest Area Crossing - Co Ordinates

Sr No	X	Y	LATITUDE	LONGITUDE	Details	Compartment Sr No
1	329433.2	2210754.6	19° 59' 09.3717" N	79° 22' 11.0576" E	Forest Start	
2	329878.1	2210822.8	19° 59' 11.7308" N	79° 22' 26.3384" E	Ap-06	Comp No 411
3	331365.5	2211040.4	19° 59' 19.2732" N	79° 23' 17.4295" E	Forest End	

132kv DC Chanrapur To Mul Tr. Line
Forest Area Statement

Sr No	Name of Village	Name of Taluka	Sr/Gut Comp. No	Length In (M)	ROW In (M)	Area In (SQM)	Area In (HA)	Type of Forest
01	Nil	Chandrapur	Comp-411	954.00	27	25758.00	2.5758	Reserve Forest

132kv DC Chanrapur To Mul Tr. Line
Non Forest Area Statement

Sr No	Name of Village	Name of Taluka	Sr/Gut Comp. No	Length In (M)	ROW In (M)	Area In (SQM)	Area In (HA)	Type of Forest
01	Nil	Chandrapur	Comp-411	0.00	27	0.00	0.00	Private Land

LEGEND

DESCRIPTION	SYMBOL	DESCRIPTION	SYMBOL
Proposed route-1		River	
Roads Asphalted/Metalled		Pond	
Roads unmetalled		Forest	
Cart-track		Development	
Railways broad gauge		Temple / Mosque / Grave	
Railways other gauge		Hulments	
Canal		Tree	
Stream / Nala / Drain		Wells - lined, unlined	
Contours with height		Borewells	
Power / Telephone line		Reserved/Protected forest	RF / PF
Scrub		Height triangulated	Δ 200
Boundary State		Height point	200
Boundary District		Bench-mark	BM 200
Boundary Mandal		Post office	PO
Towns / Villages		Police station	PS
Reserved Forest		MPF Private Forest	
Protected Forest		Vansndrya Forest	
MANGROWS			


OWNER : MAHARASHTRA STATE ELECTRICITY TRANSMISSION CO. LTD.

132kv DC Chanrapur Sub Station To Mul Sub Station Tr. Line

Village Map - Comp -411
Scale - 1:5000

EX. ENGINEER
EHV Project Div.
Chandrapur

Deputy Conservator
of Forest
Chandrapur Forest Division
Chandrapur

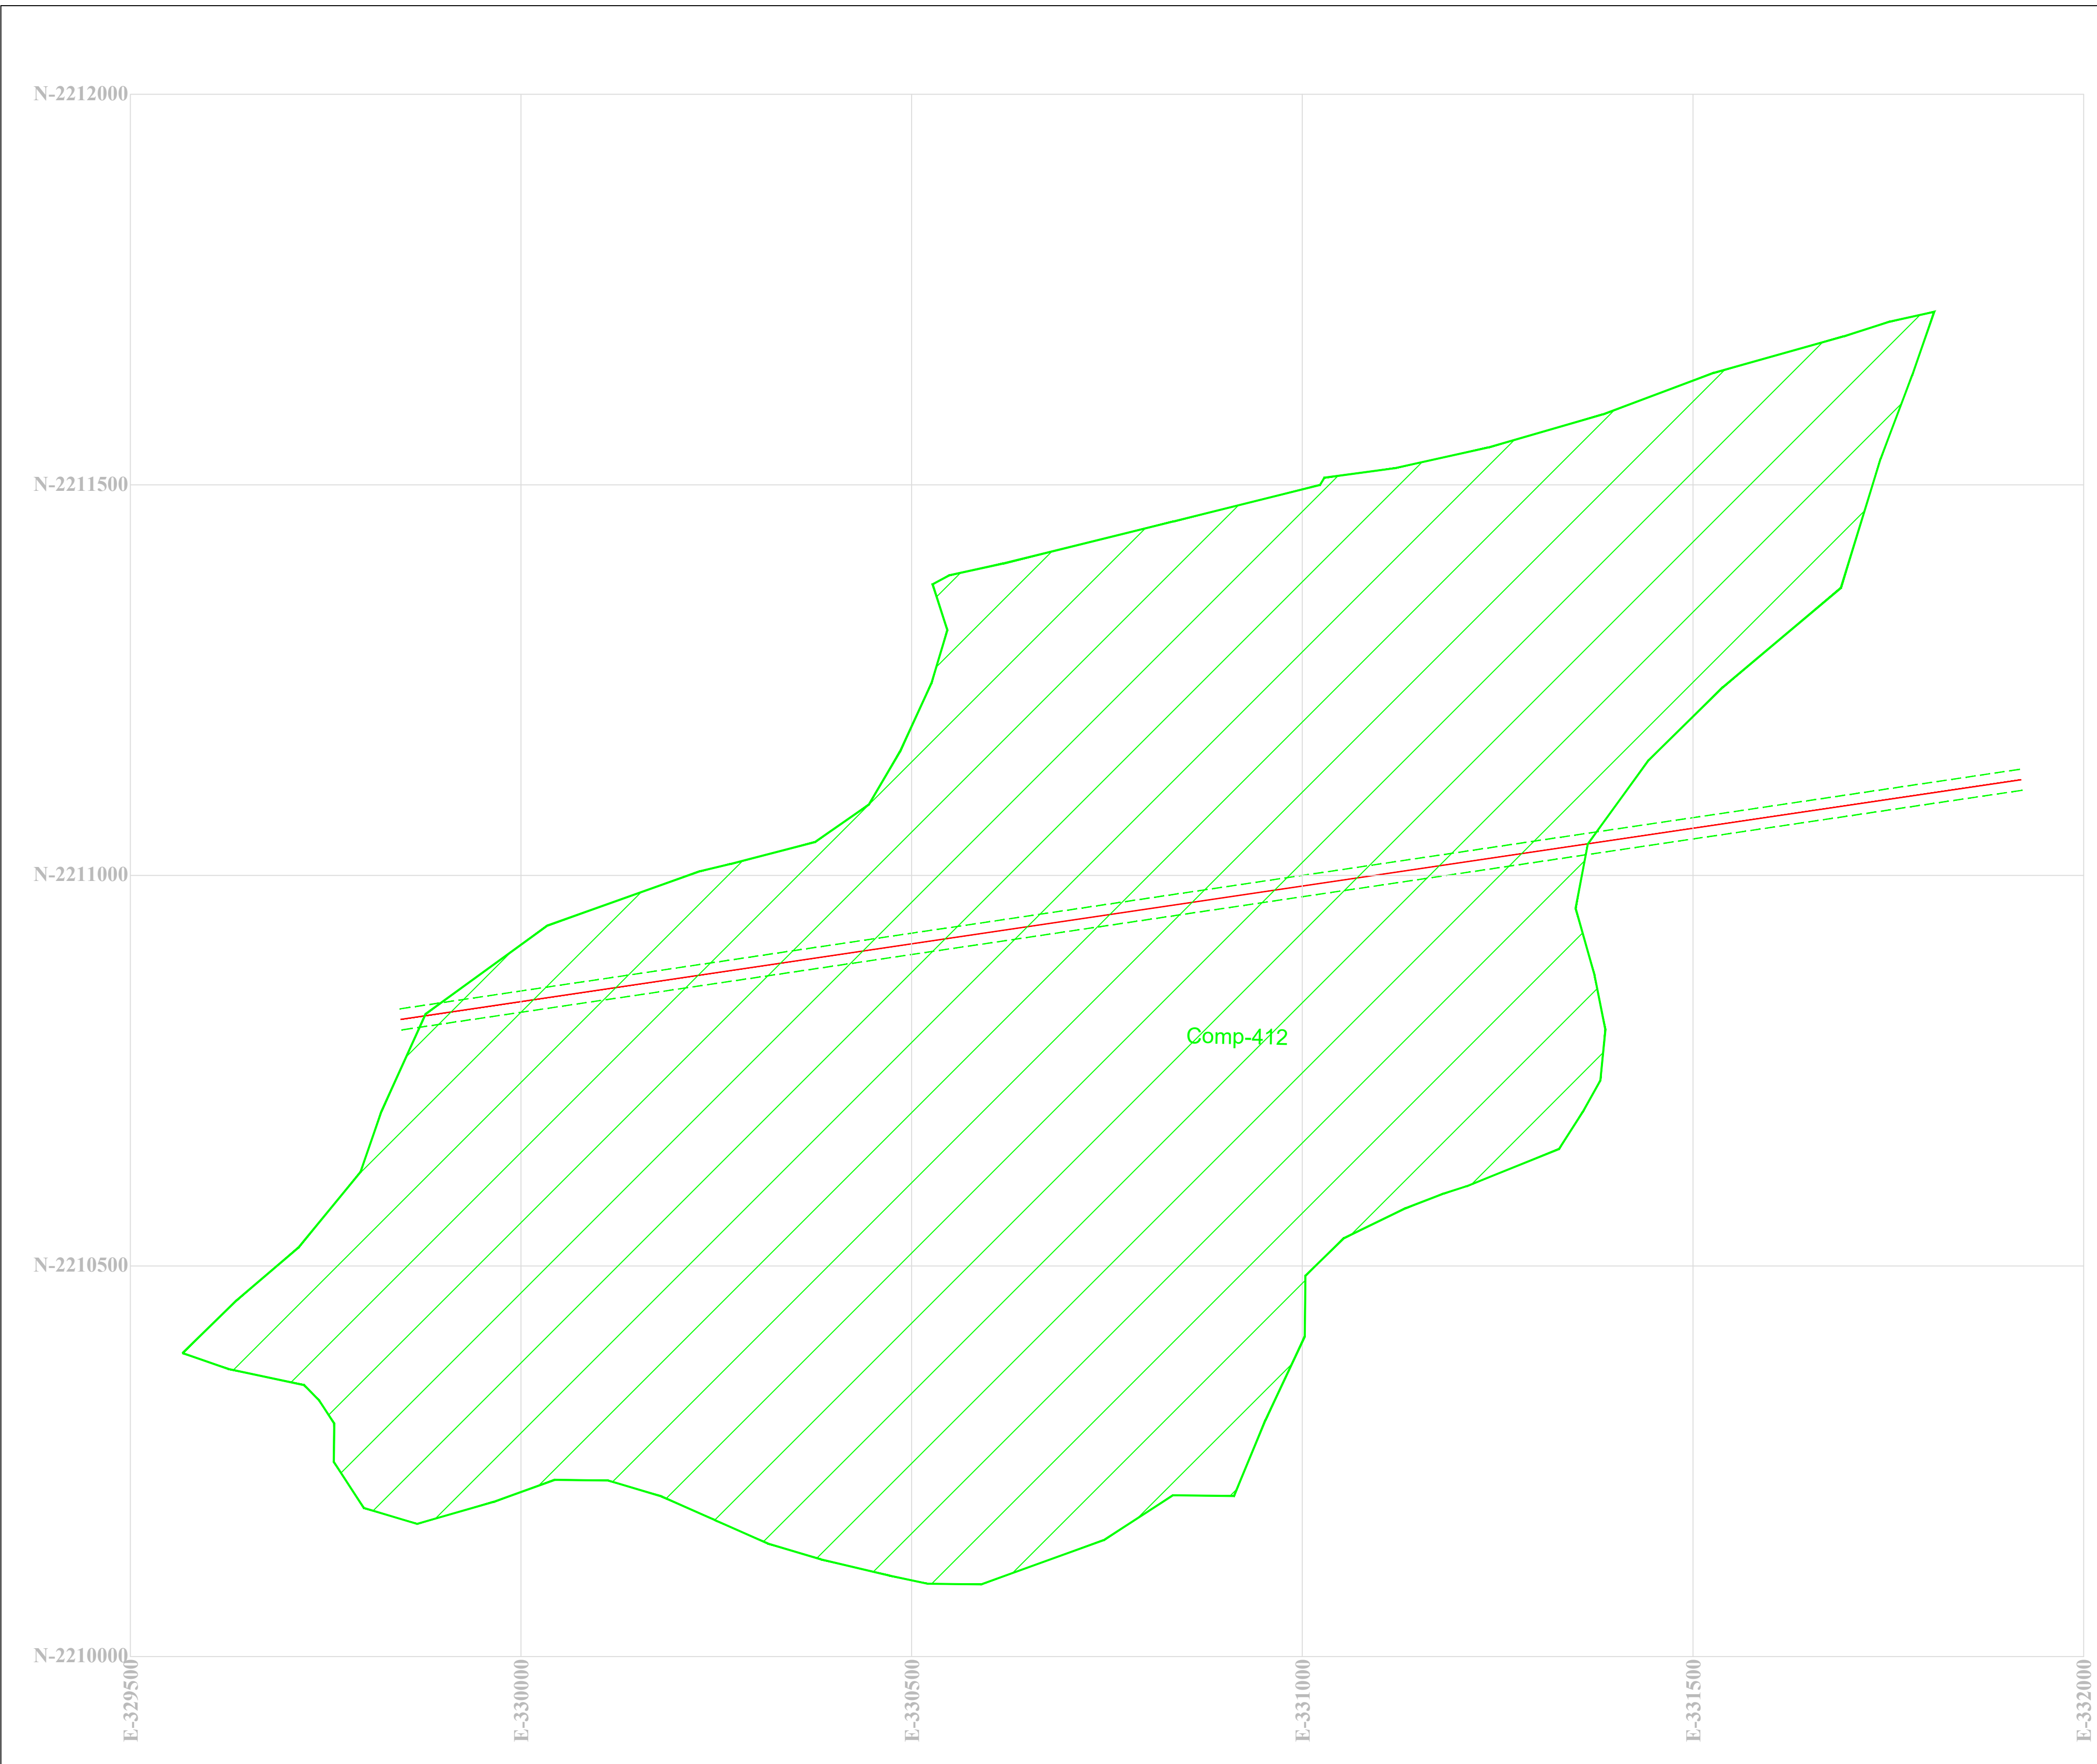

SHEET NO-07

Compartment No - 412
Type Of Forest - Mel Reserve Forest
Taluka - Chandrapur
District - Chandrapur

Maharashtra State Electricity Transmission Company Limited							
132kv DC Chandrapur to Mul							
Forest Area Crossing _Co Ordinates							
Sr No	X	Y	LATITUDE	LONGITUDE	Details	Compartment	Sr No
1	331365.5	2211040.4	19° 59' 19.2732" N	79° 23' 17.4295" E	Forest Start		
2	332766.6	2211247.6	19° 59' 26.4495" N	79° 24' 05.5581" E	Forest End	Comp No 412	

132kv DC Chanrapur To Mul Tr. Line							
Forest Area Statement							
Sr No	Name of Village	Name of Taluka	Sr/Gut Comp. No	Length In (M)	ROW In (M)	Area In (SQM)	Area In (HA)
01	Nil	Chandrapur	Comp-412	1503.00	27	40581.00	4.0581

132kv DC Chanrapur To Mul Tr. Line							
Non Forest Area Statement							
Sr No	Name of Village	Name of Taluka	Sr/Gut Comp. No	Length In (M)	ROW In (M)	Area In (SQM)	Area In (HA)
01	Nil	Chandrapur	Comp-412	0.00	27	0.00	0.00

LEGEND


DESCRIPTION	SYMBOL	DESCRIPTION	SYMBOL
Proposed route-1		River	
Roads Asphalted/Metalled		Pond	
Roads unmetalled		Forest	
Cart-track		Development	
Railways broad gauge		Temple / Mosque / Grave	
Railways other gauge		Hutments	
Canal		Tree	
Stream / Nala / Drain		Wells - lined, unlined	
Contours with height		Borewells	
Power / Telephone line		Reserved/Protected forest	
Scrub		Height triangulated	
Boundary State		Height point	
Boundary District		Bench-mark	
Boundary Mandal		Post office	
Towns / Villages		Police station	
Reserved Forest		MPF Private Forest	
Protected Forest		Vansandhya Forest	
MANGROWS			

OWNER : MAHARASHTRA STATE ELECTRICITY TRANSMISSION CO. LTD.

132kv DC Chanrapur Sub Station To Mul Sub Station Tr. Line

Village Map - Comp -412
Scale - 1:5000

EX. ENGINEER EHV Project Div. Chandrapur	Deputy Conservator of Forest Chandrapur Forest Division Chandrapur		
--	---	--	--

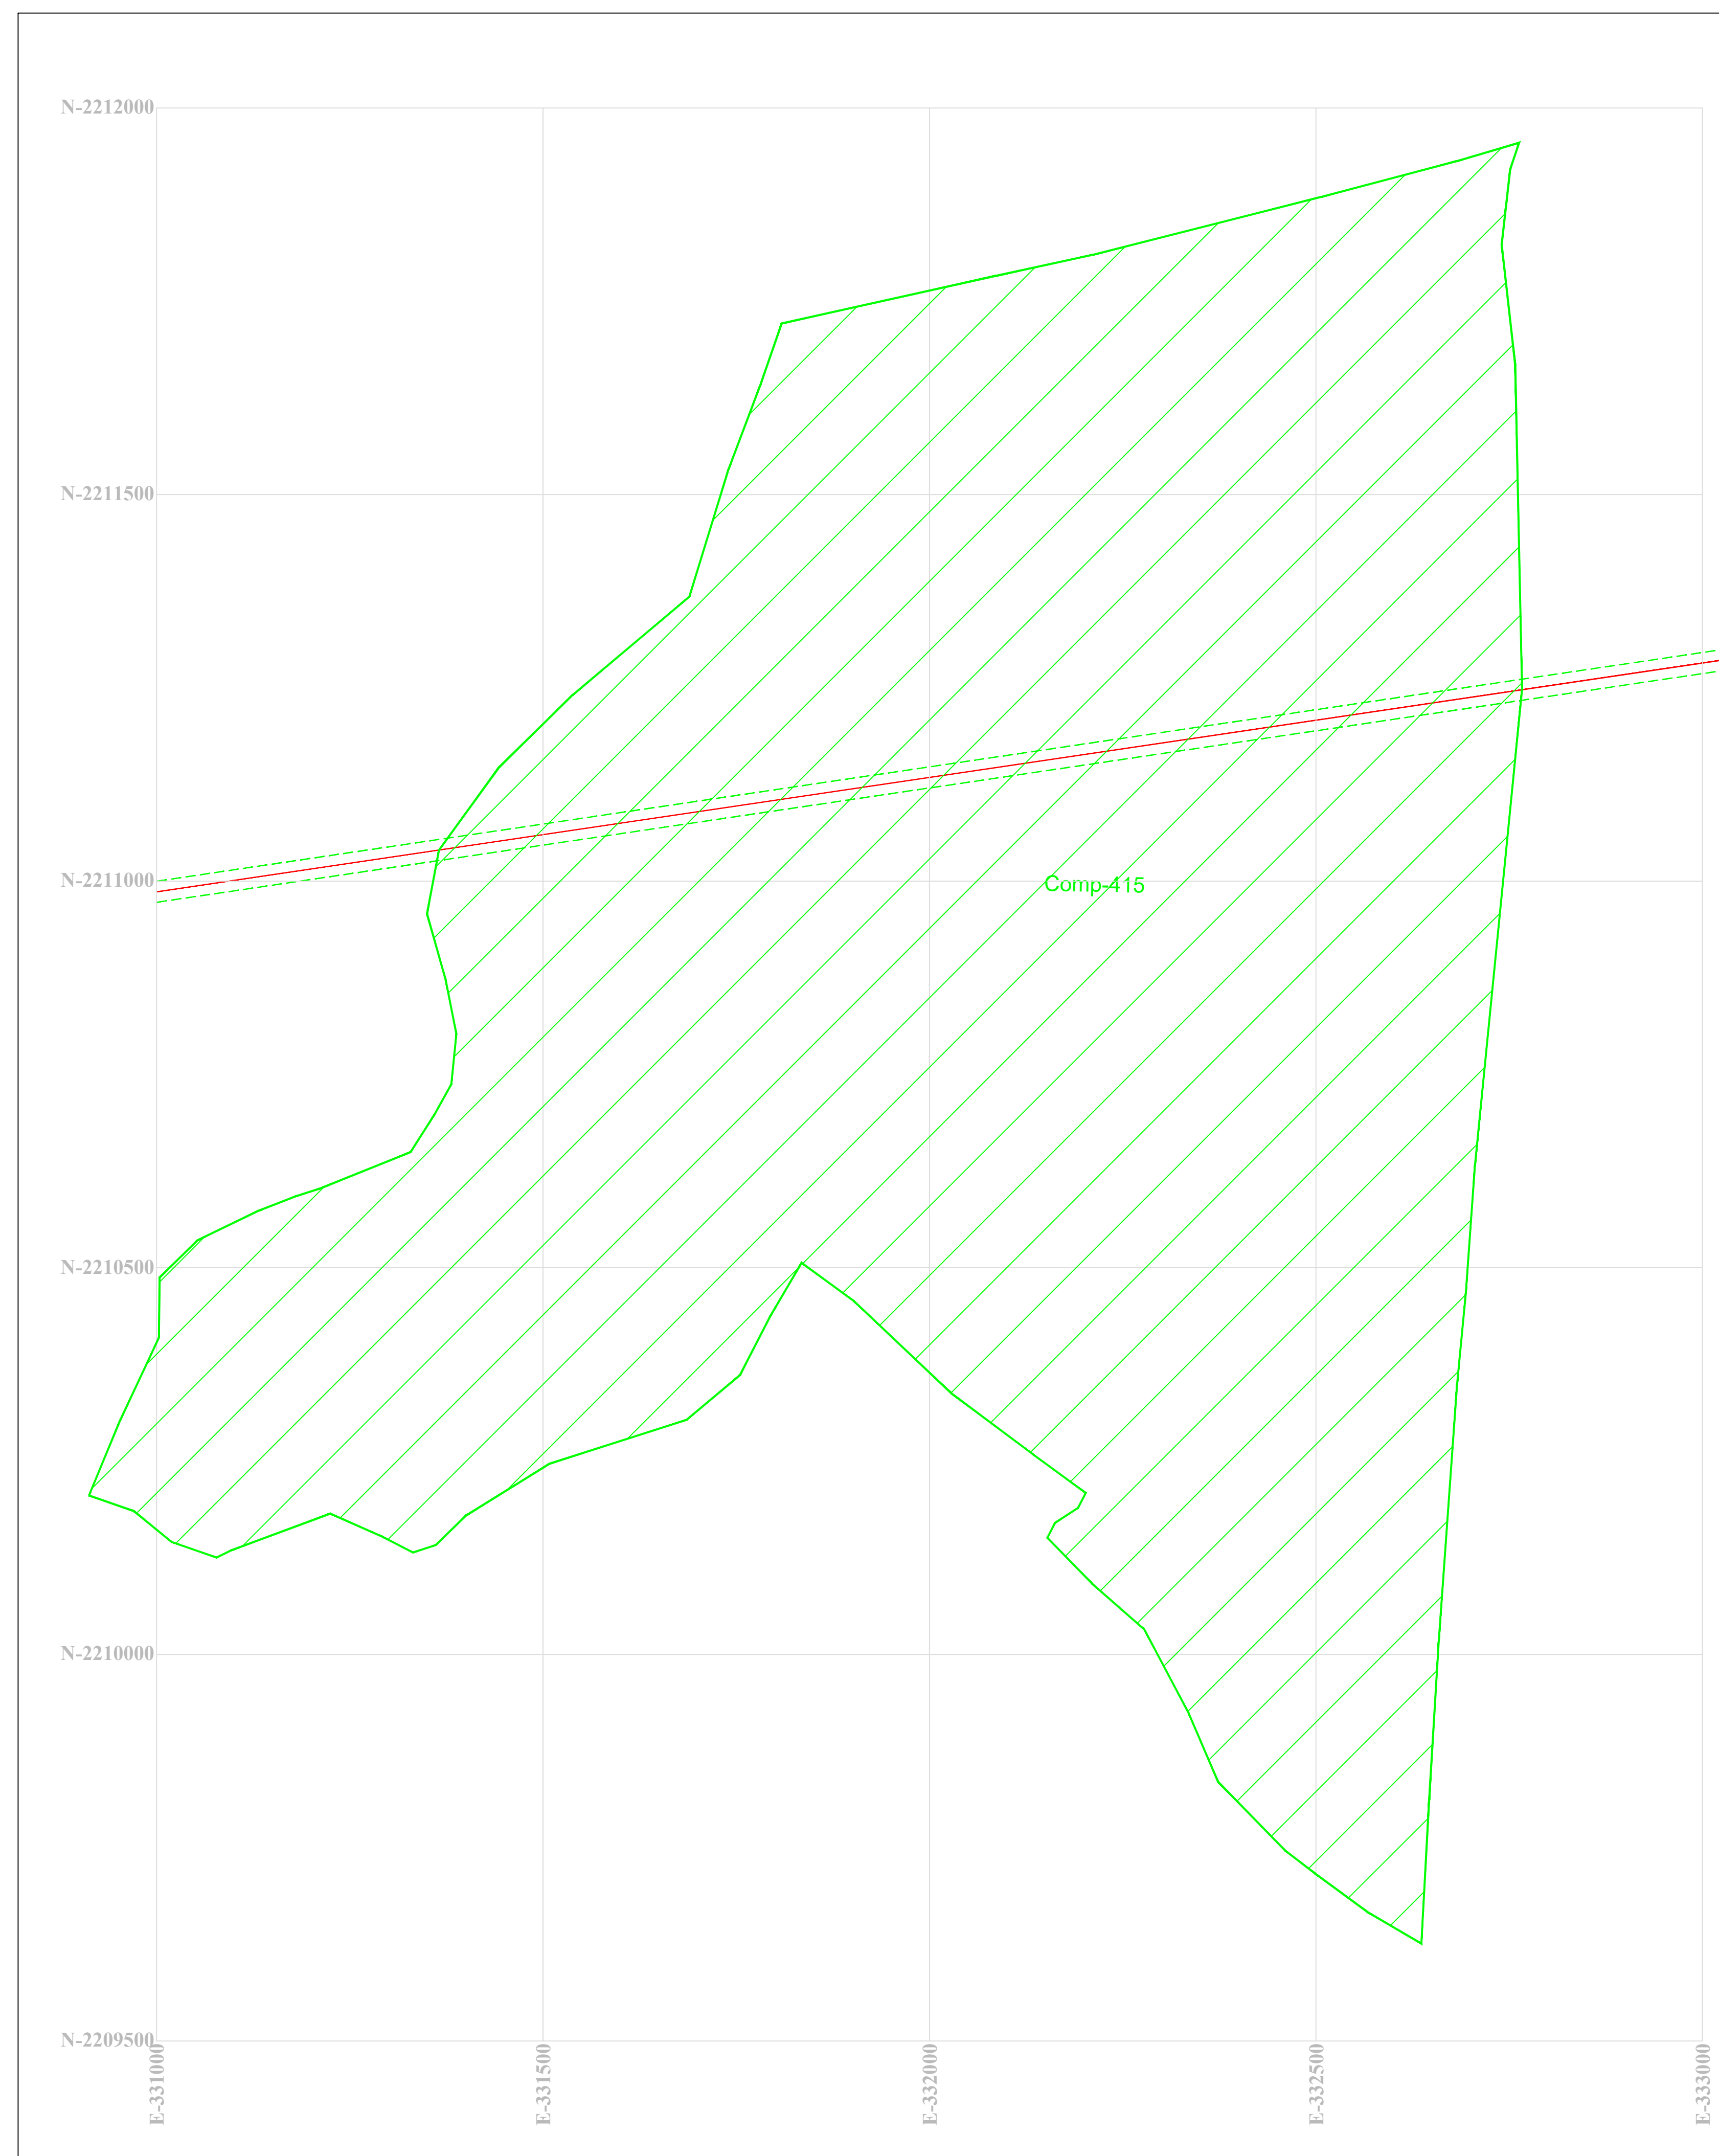

SHEET NO-08	
Compartment No - 415	
Type Of Forest - Mel Reserve Forest	
Taluka - Chandrapur	
District - Chandrapur	

Maharashtra State Electricity Transmission Company Limited						
132kv DC Chandpur to Mul						
Forest Area Crossing Co Ordinates						
Sr No	X	Y	LATITUDE	LONGITUDE	Details	Compartment Sr No
1	332766.6	2212247.6	19° 50' 26.4493" N	75° 24' 55.5581" E	Forest Start	Comp No 415
2	334277.4	2211471.1	19° 50' 34.1836" N	75° 24' 57.4502" E	Forest End	

132kv DC Channapur To Mul Tr. Line Forest Area Statement								
Sr No	Name of Village	Name of Taluka	Sr/Corr. No	Length in (M)	ROW in (M)	Area in (SQM)	Area in (HA)	Type of Forest
01	Nil	Channapur	Comp-415	1416.00	27	38232.00	3.8232	Reserve Forest

Sr No	Name of Village	Name of Taluka	Sr/Gut Comp. No	Length In (M)	ROW In (M)	Area In (SQM)	Area In (HA)	Type of Forest
01	Nil	Chandrapur	Comp-415	0.00	27	0.00	0.00	Private Land

LEGEND			
DESCRIPTION	SYMBOL	DESCRIPTION	SYMBOL
Proposed road-1		Road	
Proposed Aqueduct/Metaduct		Pond	
Roads unutilized		Forest	
Can-irrig		Development	
Railways broad gauge		Temple / Mosque / Grave	
Railways iron road gauge		Humans	
Canal		Tree	
Stream / Nala / Drain		Wells - Irred, unlined	
Corridor with vegetation		Borewells	
Proposed Telephone line		Protected Forest	
Scrub		Height triangulated	
Boundary State		Height point	
Boundary District		Boundary	
Boundary Mandals		Post office	
Towns / Villages		Police station	
Reserved Forest		MPP Private Forest	
Protected Forest		Venueyard Forest	

MANGROVES

OWNER : MAHARASHTRA STATE ELECTRICITY TRANSMISSION CO. LTD.

132kv DC Chanrapur Sub Station To Mul Sub Station Tr. Line

Village Map - Comp - 415
Scale - 1:5000

EX. ENGINEER EHV Project Div. Chandrapur	Deputy Conservator of Forest Chandrapur Forest Division Chandrapur		
--	---	--	--



SHEET NO-09

Compartment No - 416

Type Of Forest - Mel Reserve Forest

Taluka - Chandrapur

District - Chandrapur

Maharashtra State Electricity Transmission Company Limited

132kv DC Chandrapur to Mul

Forest Area Crossing Co Ordinates

Sr No	X	Y	LATITUDE	LONGITUDE	Details	Compartment Sr No
1	334077.1	2211471.1	19° 59' 36.1836" N	79° 24' 52.6557" E	Forest Start	
2	332068.8	2211588	19° 59' 38.2387" N	79° 25' 24.6447" E	Forest End	Comp No 416

132kv DC Chandrapur To Mul Tr. Line

Forest Area Statement

Sr No	Name of Village	Name of Taluka	Name of Comp. No	Length in (M)	ROW in (M)	Area in (SQM)	Area in (HA)	Type of Forest
01	Nil	Chandrapur	Comp-416	1627.00	27	41228.00	4.1228	Reserve Forest

132kv DC Chandrapur To Mul Tr. Line

Non Forest Area Statement

Sr No	Name of Village	Name of Taluka	Name of Comp. No	Length in (M)	ROW in (M)	Area in (SQM)	Area in (HA)	Type of Forest
01	Nil	Chandrapur	Comp-416	0.00	27	0.00	0.00	Private Land

LEGEND

DESCRIPTION	SYMBOL	DESCRIPTION	SYMBOL
Proposed route-1		River	
Roads Aspharated/Modified		Forest	
Roads unmetalled		Development	
Canal/track		Temple / Mosque / Graves	
Railways broad gauge		Hamlets	
Railways other gauge		Tree	
Canal		Wells - lined, unlined	
Stream / Nala / Drain		Borewells	
Contours with height		Reserved/Protected forest	
Power / Telephone Line		Height triangulated	
Scrub		Height point	
Boundary State		Boundary District	
Boundary District		Boundary Mandal	
Boundary Mandal		Police station	
Towns / Villages		MPF Private Forest	
Reserved Forest		Protected Forest	
Protected Forest		Vanavanya Forest	
MANGROVES			


OWNER : MAHARASHTRA STATE ELECTRICITY TRANSMISSION CO. LTD.

132kv DC Chandrapur Sub Station To Mul Sub Station Tr. Line

Village Map - Comp - 416

Scale - 1:5000

EX-ENGINEER EHV Project Div. Chandrapur	Deputy Conservator of Forest Chandrapur Forest Division Chandrapur		
---	---	--	--

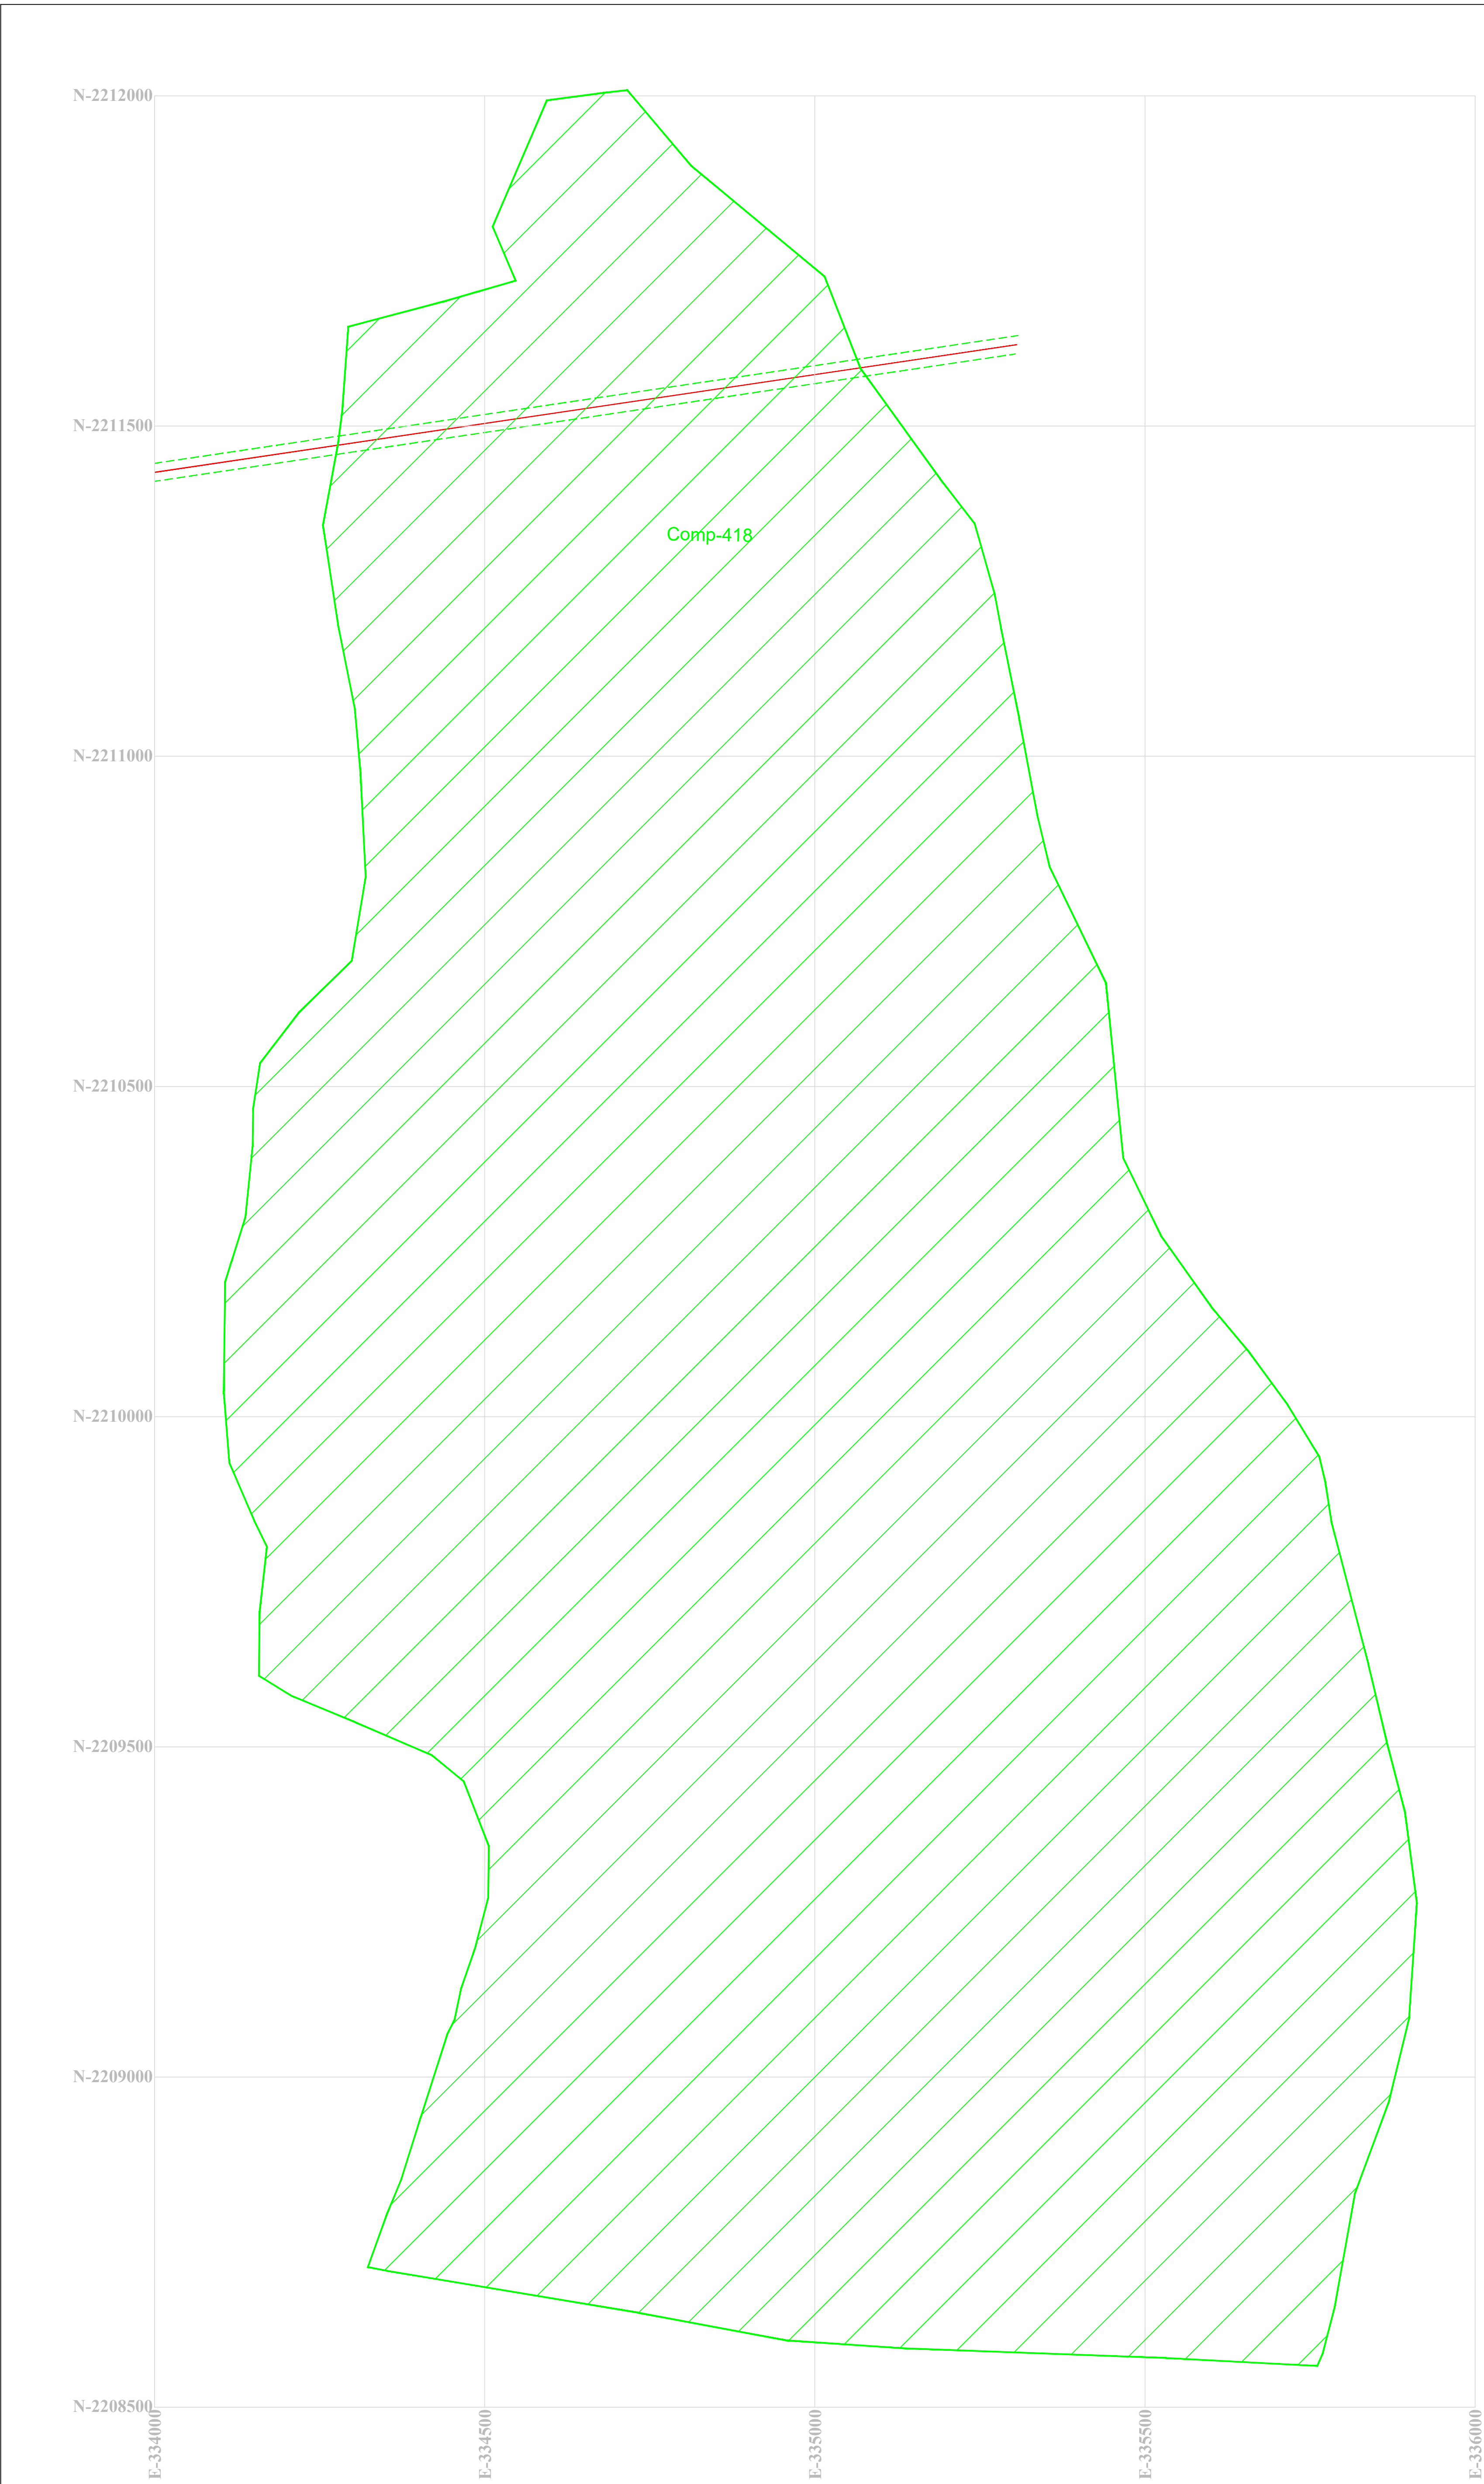

SHEET NO-10

Compartment No - 418
Type Of Forest - Mel Reserve Forest
Taluka - Chandrapur
District - Chandrapur

Maharashtra State Electricity Transmission Company Limited

132kv DC Chandrapur to Mul

Forest Area Crossing - Co-ordinates

Sr No	X	Y	LATITUDE	LONGITUDE	Details	Compartment Sr No
1	335084.8	2211188.13	18° 33' 38.2203" N	75° 23' 24.6457" E	Forest Start	Comp No 418
2	337791.2	2211885.8	18° 33' 43.8604" N	75° 23' 45.0484" E	Forest End	

132kv DC Chandrapur To Mul Tr. Line

Forest Area Statement

Sr No	Name of Village	Name of Taluka	Br/Gut Comp. No	Length In (M)	RCW In (M)	Area In (SQM)	Area In (HA)	Type of Forest
01	Nil	Chandrapur	Comp-418	800.00	27	21600.00	2.1600	Reserve Forest

132kv DC Chandrapur To Mul Tr. Line

Non Forest Area Statement

Sr No	Name of Village	Name of Taluka	Br/Gut Comp. No	Length In (M)	RCW In (M)	Area In (SQM)	Area In (HA)	Type of Forest
01	Nil	Chandrapur	Comp-418	0.00	27	0.00	0.00	Private Land

LEGEND

DESCRIPTION	SYMBOL	DESCRIPTION	SYMBOL
Proposed route-I		River	
Roads Asphalted/Metalled		Forest	
Roads unmetalled		Forest	
Cart-track		Development	
Railways broad gauge		Temple / Mosque / Grave	
Railways other gauge		Halt/stop	
Tree		Well - lined, unlined	
Stream / Nala / Drain		Well - lined, unlined	
Contours with height		Borewells	
Power / Telephone line		Reserved/Protected forest	
Scrub		Height triangulated	
Boundary State		Height point	
Boundary District		Survey mark	
Boundary Mandal		Post office	
Towns / Villages		Police station	
Reserved Forest		MPF Private Forest	
Protected Forest		Vanaditya Forest	
MANGROVES			

OWNER : MAHARASHTRA STATE ELECTRICITY TRANSMISSION CO. LTD.

132kv DC Chandrapur Sub Station To Mul Sub Station Tr. Line

Village Map - Comp - 418
Scale - 1:5000

EX-ENGINEER
EDV Project Div.
Chandrapur

Deputy Conservator
of Forest
Chandrapur Forest Division
Chandrapur

SHEET NO-11

Compartment No - 419

Type Of Forest - Mel Reserve Forest

Taluka - Chandrapur

District - Chandrapur

Maharashtra State Electricity Transmission Company Limited

Forest Area Statement

Forest Area Crossing Co Ordinate

Sr No	X	Y	LATITUDE	LONGITUDE	Details	Compartment Sr No
1	23577.72	2211185.3	17° 26' 41.8888" N	77° 26' 45.8888" E	Forest End	Comp No-419
2	23645.5	2211755.3	17° 26' 45.264" N	77° 26' 11.9514" E	Forest End	

132kv DC Chandrapur To Mul Tr. Line

Non Forest Area Statement

Sr No	Name of Village	Name of Comp	Sr No	Length in (M)	ROW in (M)	Area in (SQM)	Area in (HA)	Type of Forest
01	NI	Chandrapur	Comp-419	718.00	27	19386.00	1.9386	Reserve Forest

132kv DC Chandrapur To Mul Tr. Line

Non Forest Area Statement

Sr No	Name of Village	Name of Comp	Sr No	Length in (M)	ROW in (M)	Area in (SQM)	Area in (HA)	Type of Forest
01	NI	Chandrapur	Comp-419	0.00	27	0.00	0.00	Private Land

LEGEND

DESCRIPTION	SYMBOL	DESCRIPTION	SYMBOL
Proposed route 1		River	
Roads Asphaltes/Metalled		Pond	
Roads unmetalled		Forest	
Cart track		Development	
Railways broad gauge		Temple / Mosque / Grove	
Railways other gauge		Habitats	
Canal		Tree	
Stream / Nala / Drain		Wells - lined, unlined	
Contours with height		Borewells	
Power / Telephone line		Reserved/Protected forest	
Slope		Height triangulated	
Boundary State		Height spot	
Boundary District		Benchmark	
Boundary Mandal		Post office	
Towns / Villages		Police station	
Reserved Forest		MPT Private Forest	
Protected Forest		Vandhyatra Forest	
MANGROVS			


OWNER : MAHARASHTRA STATE ELECTRICITY TRANSMISSION CO. LTD.

132kv DC Chandrapur Sub Station To Mul Sub Station Tr. Line

Village Map - Comp - 419

Scale - 1:5000

EX. ENGINEER EHV Project Div. Chandrapur	Deputy Conservator of Forest Chandrapur Forest Division Chandrapur
--	--

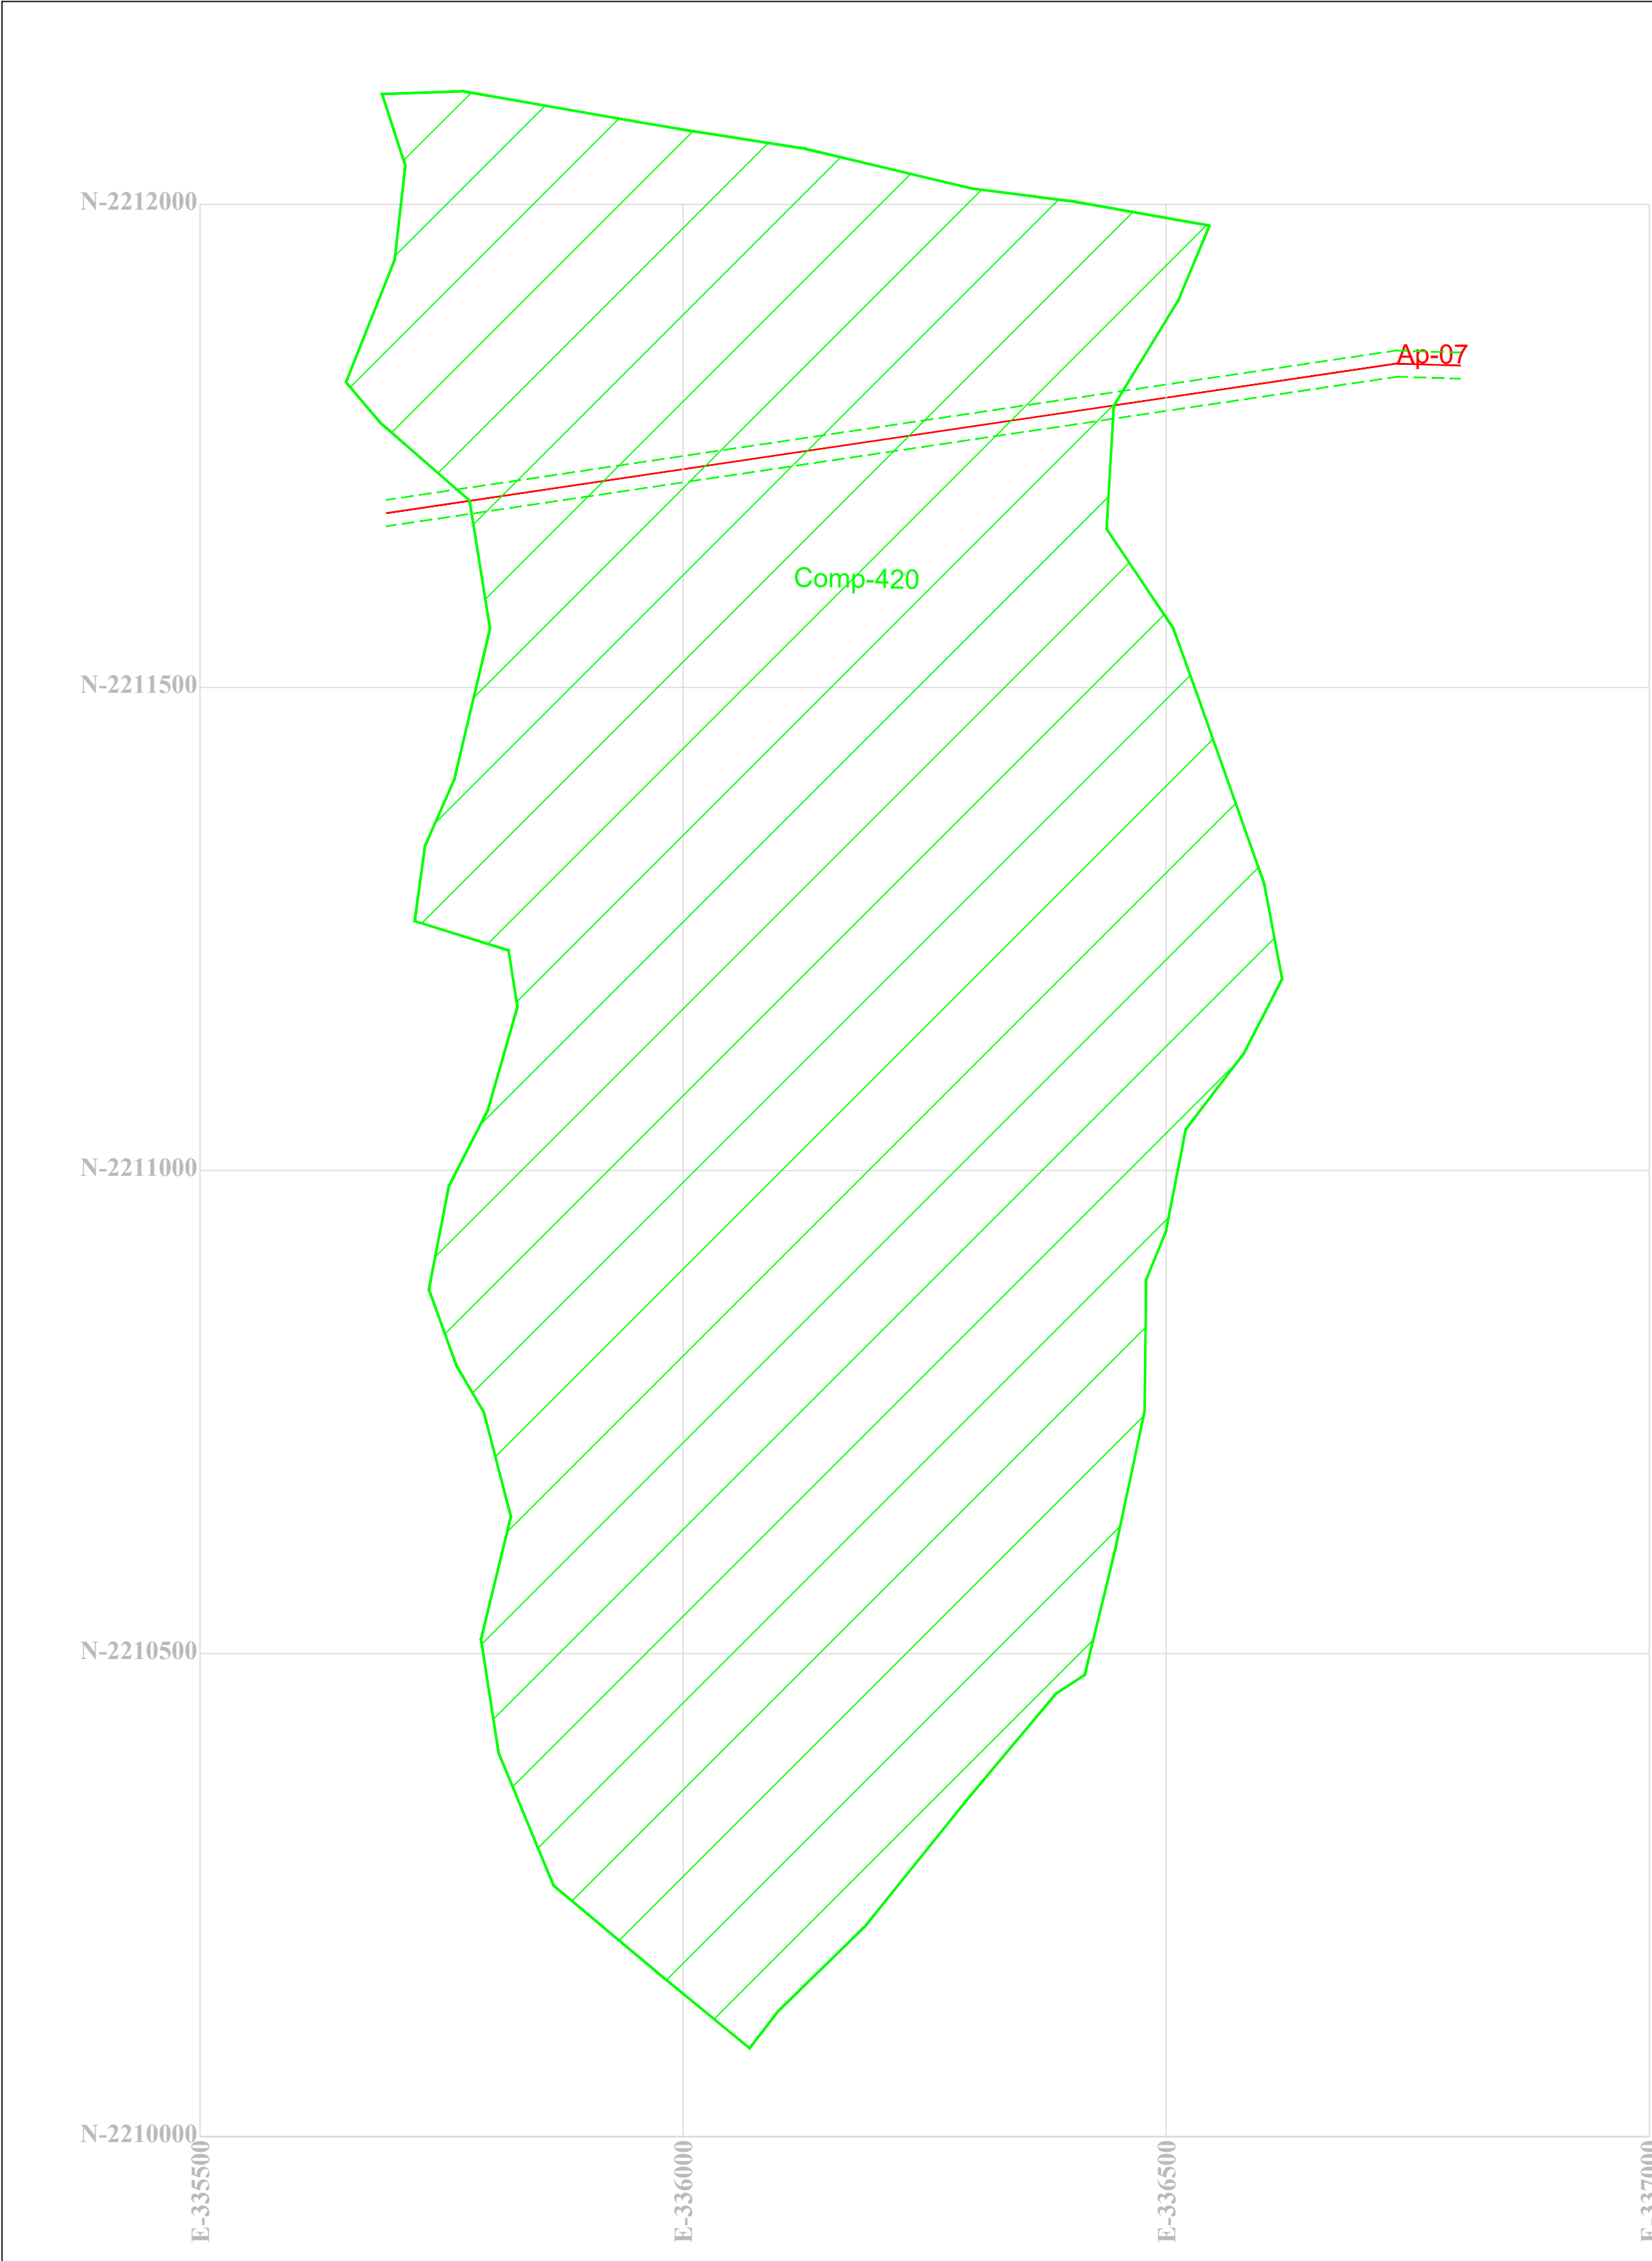

SHEET NO-C12

Compartment No - 420
Type Of Forest - Mel Reserve Forest
Taluka - Chandrapur
District - Chandrapur

Maharashtra State Electricity Transmission Company Limited							
132kv DC Chandrapur to Mul							
Forest Area Crossing _ Co Ordinates							
Sr No	X	Y	LATITUDE	LONGITUDE	Details	Compartment Sr No	
1	336445.0	2211791.9	19° 59' 45.2764" N	79° 26' 11.9514" E	Forest Start	Comp No 420	
2	336705.1	2211830.2	19° 59' 46.6017" N	79° 26' 20.8553" E	Forest End		

132kv DC Chandrapur To Mul Tr. Line								
Forest Area Statement								
Sr No	Name of Village	Name of Taluka	Sr/Gut Comp. No	Length In (M)	ROW In (M)	Area In (SQM)	Area In (HA)	Type of Forest
01	Nil	Chandrapur	Comp.420	674.00	27	18198.00	1.8198	Reserve Forest

132kv DC Chanrapur To Mul Tr. Line								
Non Forest Area Statement								
Sr No	Name of Village	Name of Taluka	Sr/Gut Comp. No	Length In (M)	ROW In (M)	Area In (SQM)	Area In (HA)	Type of Forest
01	Nil	Chandrapur	Comp.420	0.00	27	0.00	0.00	Private Land

LEGEND


DESCRIPTION	SYMBOL	DESCRIPTION	SYMBOL
Proposed route-1		River	
Roads Asphalted/Metalled		Pond	
Roads unmetalled		Forest	
Cart-track		Development	
Railways broad gauge		Temple / Mosque / Grave	
Railways other gauge		Hutments	
Canal		Tree	
Stream / Nala / Drain		Wells - lined, unlined	
Contours with height		Borewells	
Power / Telephone line		Reserved/Protected forest	
Scrub		Height triangulated	
Boundary State		Height point	
Boundary District		Bench-mark	
Boundary Mandal		Post office	
Towns / Villages		Police station	
Reserved Forest		MPF Private Forest	
Protected Forest		Vansodhya Forest	
MANGROWS			

OWNER : MAHARASHTRA STATE ELECTRICITY TRANSMISSION CO. LTD.

132kv DC Chandrapur Sub Station To Mul Sub Station Tr. Line

Village Map - Comp - 420
Scale - 1:5000

EX. ENGINEER EHV Project Div. Chandrapur	Deputy Conservator of Forest Chandrapur Forest Division Chandrapur		
--	---	--	--

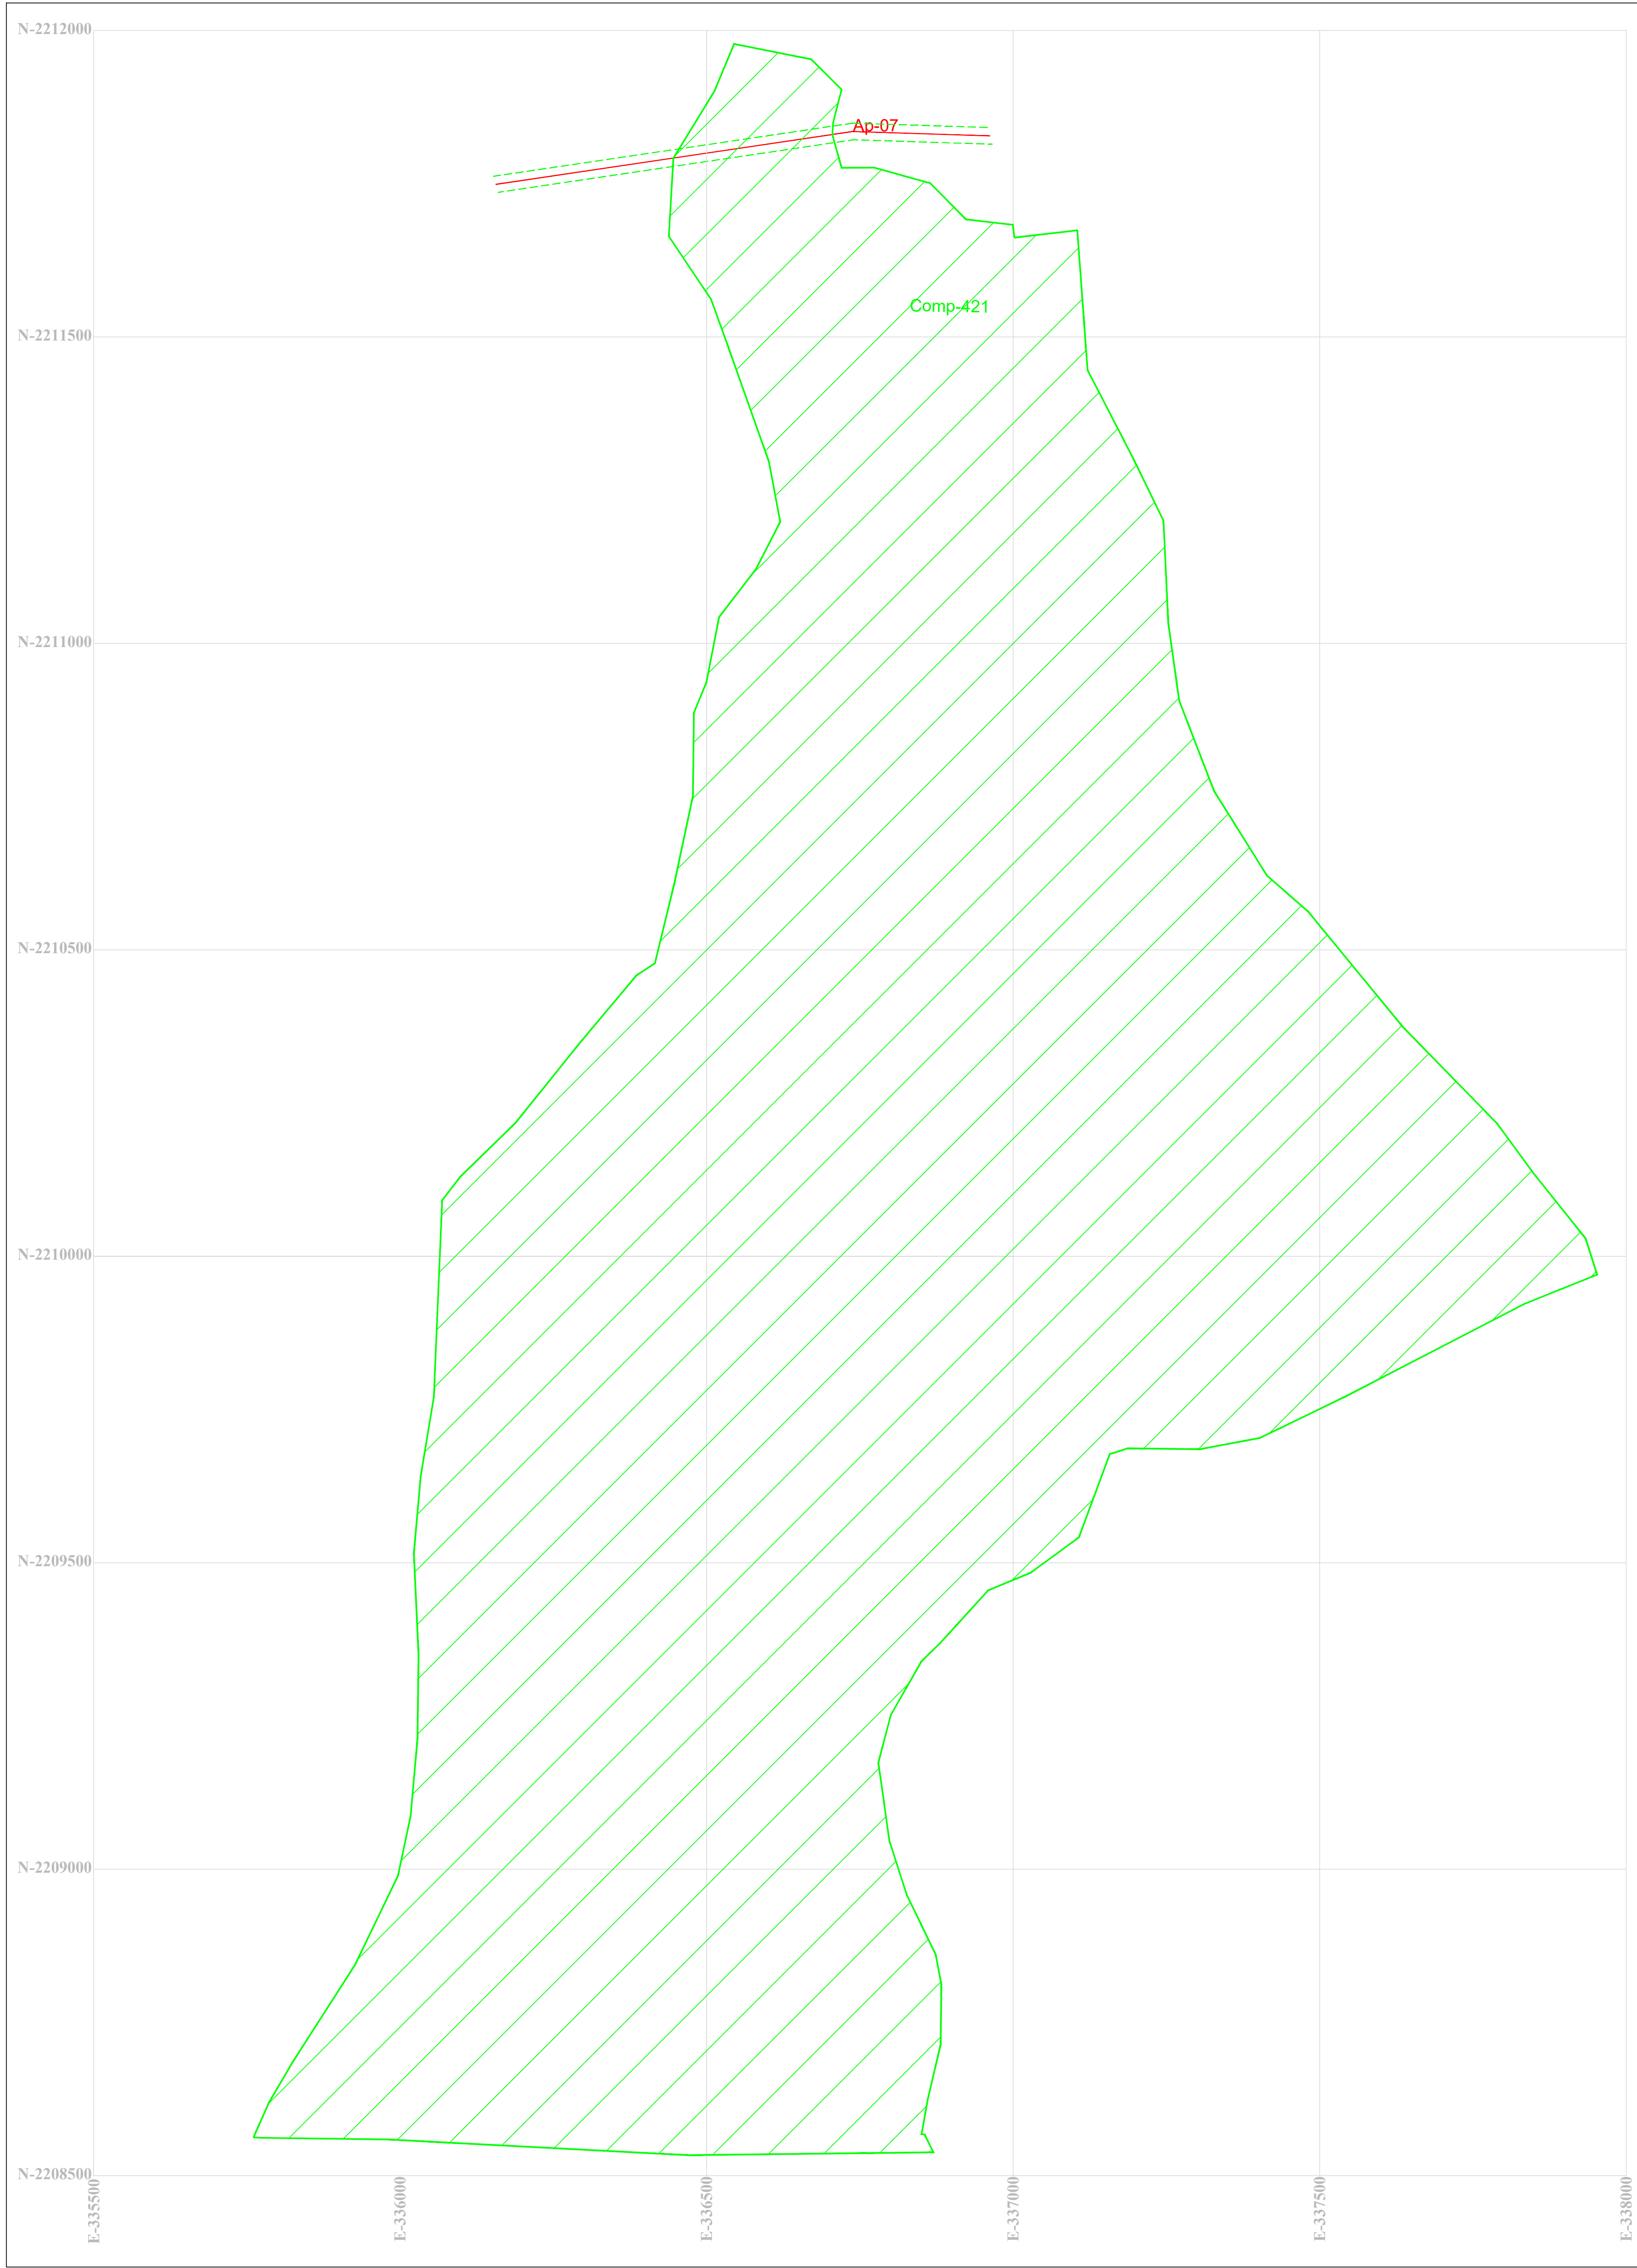

SHEET NO-13

Compartment No - 421
Type Of Forest - Mel Reserve Forest
Taluka - Chandrapur
District - Chandrapur

Maharashtra State Electricity Transmission Company Limited						
132kv DC Chandrapur to Mul						
Forest Area Consing. Co Ordinates						
Sr No	X	Y	LATITUDE	LONGITUDE	Details	Compartment Sr No
1	336705.1	2211883.2	17° 57' 46.6017" N	77° 26' 20.8537" E	Forest Start	Comp No 421
2	337396.5	2211823.5	17° 57' 46.6002" N	77° 26' 24.6202" E	Forest End	

132kv DC Chandrapur To Mul Tr. Line						
Forest Area Statement						
Sr No	Name of Village	Name of Taluka	S/Gal Comp. No	Length in (M)	RCW in (SQM)	Area in (HA) Type of Forest
01	Nil	Chandrapur	Comp 421	262.00	27	7074.00 0.7074 Reserve Forest

132kv DC Chandrapur To Mul Tr. Line						
Non Forest Area Statement						
Sr No	Name of Village	Name of Taluka	S/Gal Comp. No	Length in (M)	RCW in (SQM)	Area in (HA) Type of Forest
01	Nil	Chandrapur	Comp 421	0.00	27	0.00 0.00 Private Land

LEGEND


DESCRIPTION	SYMBOL	DESCRIPTION	SYMBOL
Proposed route-1		River	
Roads Asphalted/Metalled		Pond	
Roads unmetalled		Forest	
Cart track		Development	
Railways broad gauge		Temple / Mosque / Grave	
Railways other gauge		Buildings	
Canal		Tree	
Stream / Nala / Drain		Wells - lined, unlined	
Contours with height		Borewells	
Power / Telephone line		Reserved/Protected forest	
Scrub		Height triangulated	
Boundary State		Height point	
Boundary District		Bench-mark	
Boundary Mandal		Post office	
Town / Village		Police station	
Reserved Forest		MPF Private Forest	
Protected Forest		Vanashya Forest	
MANGROVES			

OWNER : MAHARASHTRA STATE ELECTRICITY TRANSMISSION CO. LTD.

132kv DC Chandrapur Sub Station To Mul Sub Station Tr. Line

Village Map - Comp - 421
Scale - 1:5000

EN. ENGINEER RDV Project Div. Chandrapur	Deputy Conservator of Forest Chandrapur Forest Division Chandrapur		
--	---	--	--

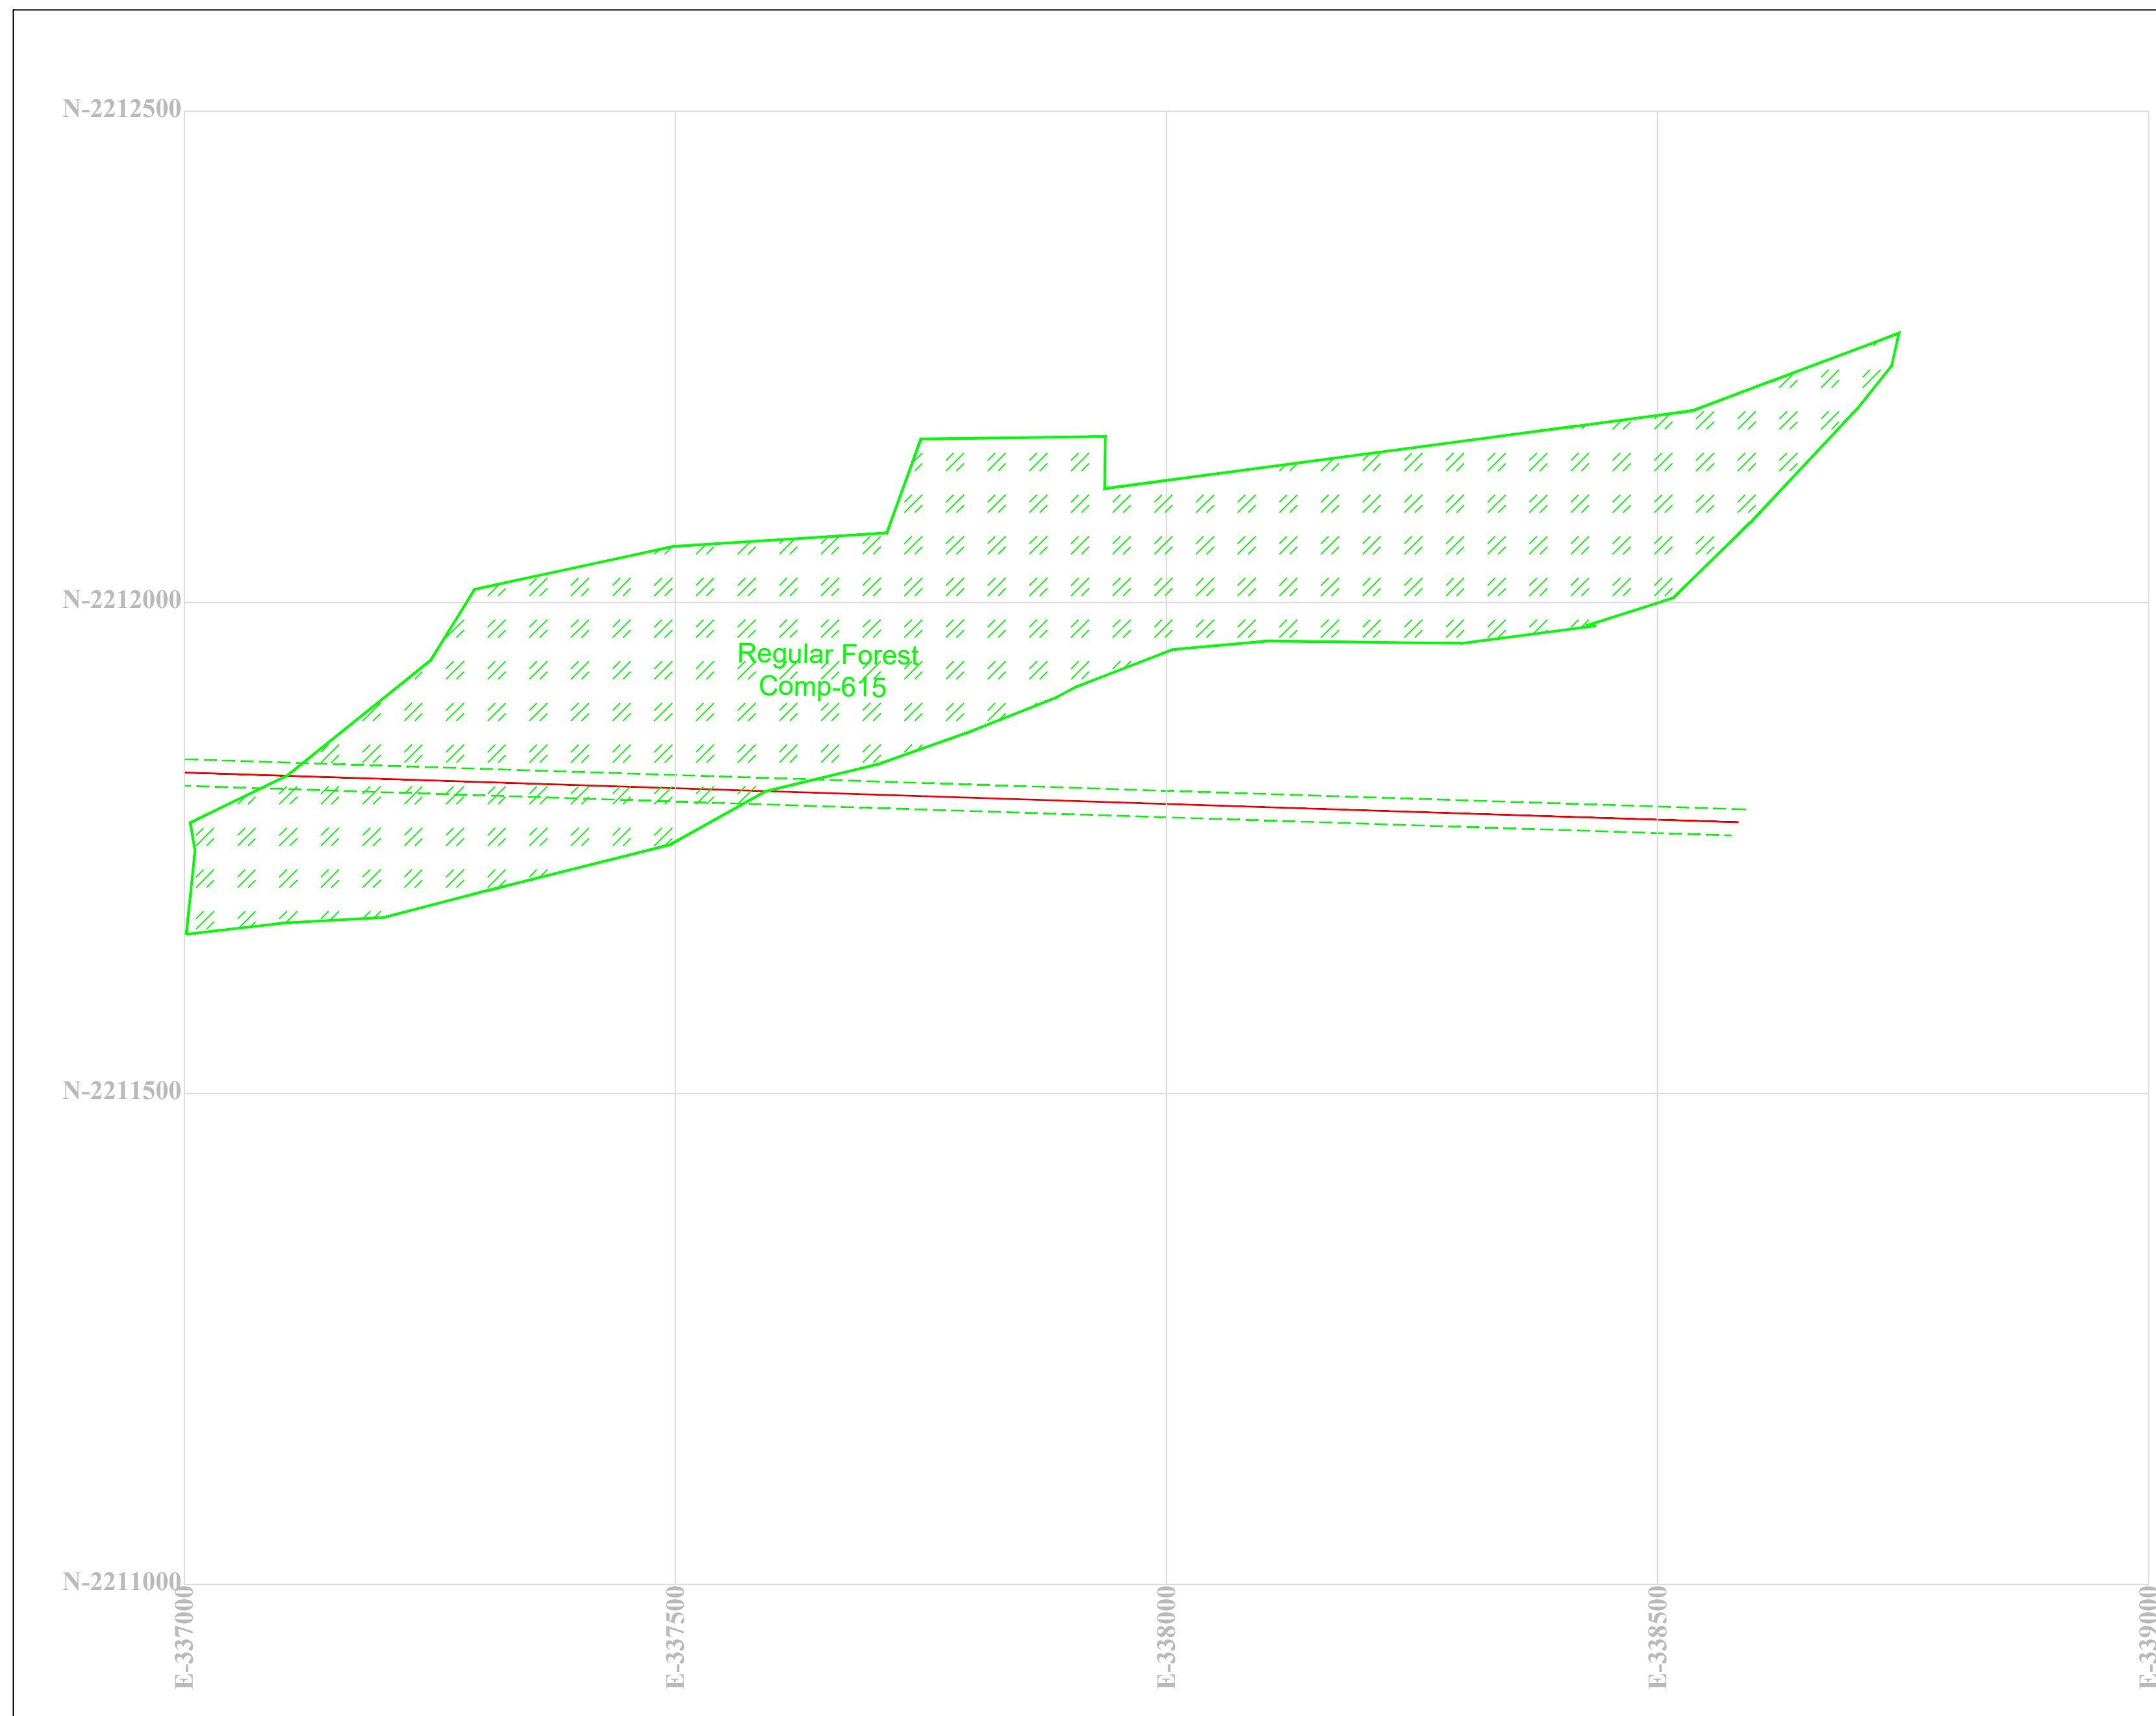

Compartment No - 615

Type Of Forest - Mel Reserve Forest

Taluka - Chandrapur

District - Chandrapur

Maharashtra State Electricity Transmission Company Limited						
132kv DC Chandpur to Mul						
Forest Area Crossing _Co Ordinates						
Sr No	X	Y	LATITUDE	LONGITUDE	Details	Compartment Sr No
1	337104.3	2211823.5	19° 59' 46.5033" N	79° 26' 54.5024" E	Forest Start	Comp No 615
2	337592.3	2211807.8	19° 59' 46.1410" N	79° 26' 51.3862" E	Forest End	

132kv DC Chanrapur To Mul Tr. Line Forest Area Statement								
Sr No	Name of Village	Name of Taluka	Sr/Gut Comp. No	Length In (M)	ROW In (M)	Area In (SQM)	Area In (HA)	Type of Forest
01	Nil	Chandrapur	Comp 615	488.00	27	13176.00	1.3176	Reserve Forest

132kv DC Chanrapur To Mul Tr. Line Non Forest Area Statement								
Sr No	Name of Village	Name of Taluka	Sr/Gut Comp. No	Length In (M)	ROW In (M)	Area In (SQM)	Area In (HA)	Type of Forest
01	Nil	Chandrapur	Comp.615	0.00	27	0.00	0.00	Private Land

DESCRIPTION	SYMBOL	DESCRIPTION	SYMBOL
Proposed route-1		River	
Roads asphalted/Metalled		Pond	
Roads unmetalled		Forest	
Cart-track		Development	
Railways broad gauge		Temple / Mosque / Grave	
Railways other gauge		Hutments	
Canal		Tree	
Stream / Nala / Drain		Wells - lined, unlined	
Contours with height		Borewells	
Power / Telephone line		Reserved/Protected forest	
Scrub		Height triangulated	
Boundary State		Height point	
Boundary District		Bench-mark	
Boundary Mandal		Post office	
Towns / Villages		Police station	
Reserved Forest		MPF Private Forest	
Protected Forest		Vansandhya Forest	
MANGROVS			

**OWNER : MAHARASHTRA STATE ELECTRICITY
TRANSMISSION CO. LTD.**

Village Map - Comp - 615
Scale - 1:5000

EX. ENGINEER EHV Project Div. Chandrapur	Deputy Conservator of Forest Chandrapur Forest Division Chandrapur		
--	---	--	--

Compartment No - 422
Type Of Forest - Mel Reserve Forest
Taluka - Chandrapur
District - Chandrapur

Comp.422
FDCM FOREST

Maharashtra State Electricity Transmission Company Limited						
132kv DC Chandrapur to Mul						
Forest Area Crossing _ Co Ordinates						
Sr No	X	Y	LATITUDE	LONGITUDE	Details	Compartment Sr No
1	337502.3	2211807.8	19° 59' 46.1410" N	79° 26' 51.3862" E	Forest Start	Comp No 422
2	338605.8	2211743.2	19° 59' 44.6443" N	79° 28' 00.6724" E	Forest End	

132kv DC Chanrapur To Mul Tr. Line								
Forest Area Statement								
Sr No	Name of Village	Name of Taluka	Sr/Gut Comp. No	Length In (M)	ROW In (M)	Area In (SQM)	Area In (HA)	Type of Forest
01	Nil	Chandrapur	Comp 422	2015.00	27	54405.00	5.4405	Reserve Forest

132kv DC Chanrapur To Mul Tr. Line								
Non Forest Area Statement								
Sr No	Name of Village	Name of Taluka	Sr/Gut Comp. No	Length In (M)	ROW In (M)	Area In (SQM)	Area In (HA)	Type of Forest
01	Nil	Chandrapur	Comp.422	0.00	27	0.00	0.00	Private Land

LEGEND



DESCRIPTION	SYMBOL	DESCRIPTION	SYMBOL
Proposed route-1		River	
Roads Asphalted/Metalled		Pond	
Roads unmetalled		Forest	
Cart-track		Development	
Railways broad gauge		Temple / Mosque / Grave	
Railways other gauge		Hutments	
Canal		Tree	
Stream / Nala / Drain		Wells - lined, unlined	
Contours with height		Borewells	
Power / Telephone line		Reserved/Protected forest	
Scrub		Height triangulated	
Boundary State		Height point	
Boundary District		Bench-mark	
Boundary Mandal		Post office	
Towns / Villages		Police station	
Reserved Forest		MPF Private Forest	
Protected Forest		Vansandriya Forest	
MANGROWS			

OWNER : MAHARASHTRA STATE ELECTRICITY TRANSMISSION CO. LTD.

132kv DC Chanrapur Sub Station To Mul Sub Station Tr. Line

Village Map - Comp -422
Scale - 1:5000

EX. ENGINEER EHV Project Div Chandrapur	Deputy Conservator of Forest Chandrapur Forest Division Chandrapur		
---	---	--	--

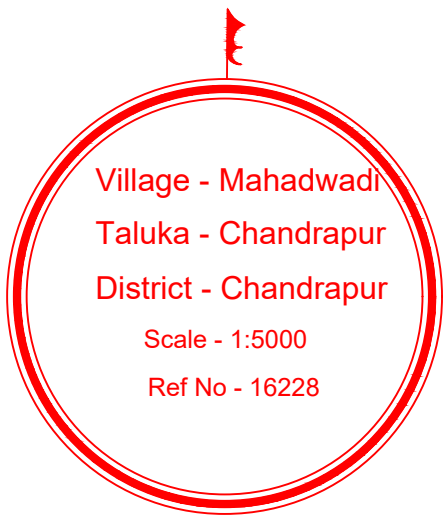
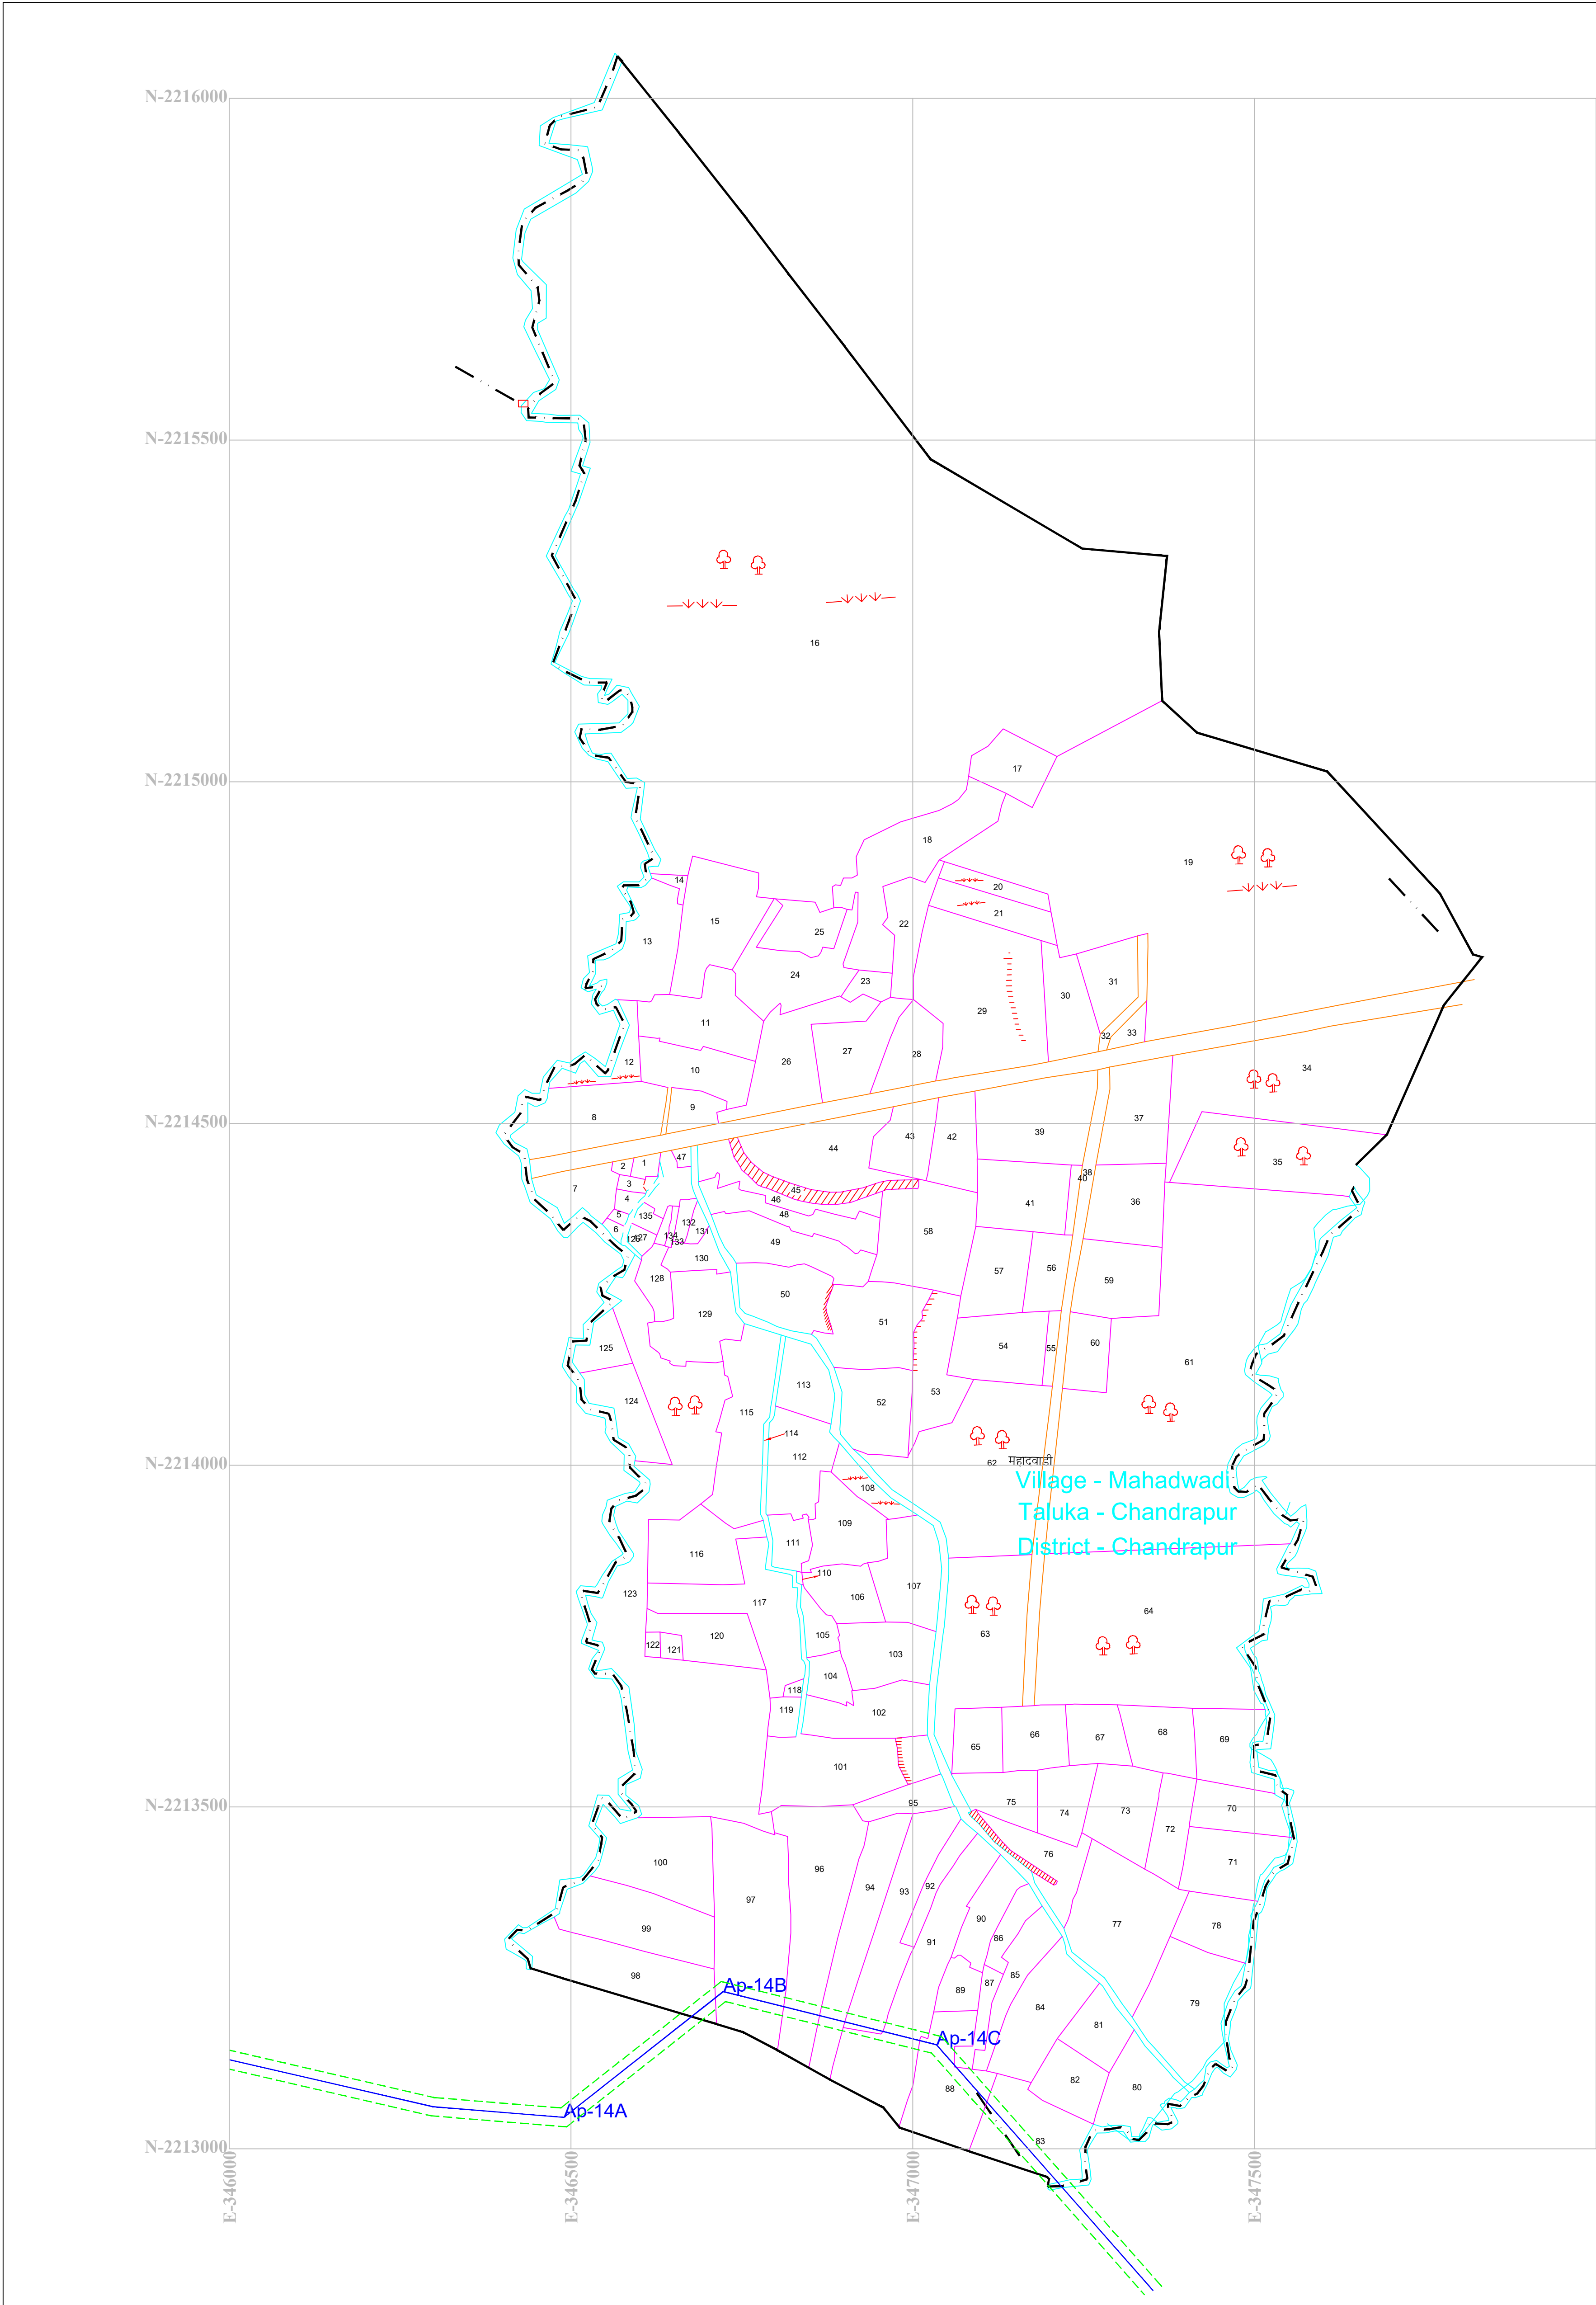


132kv DC Chanrapur To Mul Tr. Line							
Forest Area Statement							
Sr No	Name of Village	Name of Taluka	Comp No	Length in (M)	Area in (M ²)	Area in (HA)	Type of Forest
01	Mahadwadi	Chandrapur	Nil	0.00	27	0.00	Nil

132kv DC Chanrapur To Mul Tr. Line							
Non Forest Area Statement							
Sr No	Name of Village	Name of Taluka	Comp No	Length in (M)	Area in (M ²)	Area in (HA)	Type of Forest
01	Mahadwadi	Chandrapur	---	660	27	1.7620	Private Land

LEGEND			
DESCRIPTION	SYMBOL	DESCRIPTION	SYMBOL
Proposed route-1		River	
Roads Asphalt/Metalled		Forest	
Roads unmetalled		Development	
Canal/track		Temple / Mosque / Grave	
Railways broad gauge		Wells	
Railways other gauge		Tree	
Canal		Wells - lined, unlined	
Stream / Nala / Drain		Borewells	
Contours with height		Reserved/Protected forest	
Power / Telephone line		Height triangulated	
Scrub		Height point	
Boundary State		Boundary District	
Boundary Mandal		Post office	
Towns / Villages		Police station	
Reserved Forest		MPV Private Forest	
Protected Forest		Vandriya Forest	
MANGROVES			

OWNER : MAHARASHTRA STATE ELECTRICITY TRANSMISSION CO. LTD.			
132kv DC Chanrapur Sub Station To Mul Sub Station Tr. Line			
Village Map - Mahadwadi Scale - 1:5000			
EX-ENGINEER ERNV Project Div. Chandrapur	Deputy Conservator of Forest Chandrapur Forest Division Chandrapur		

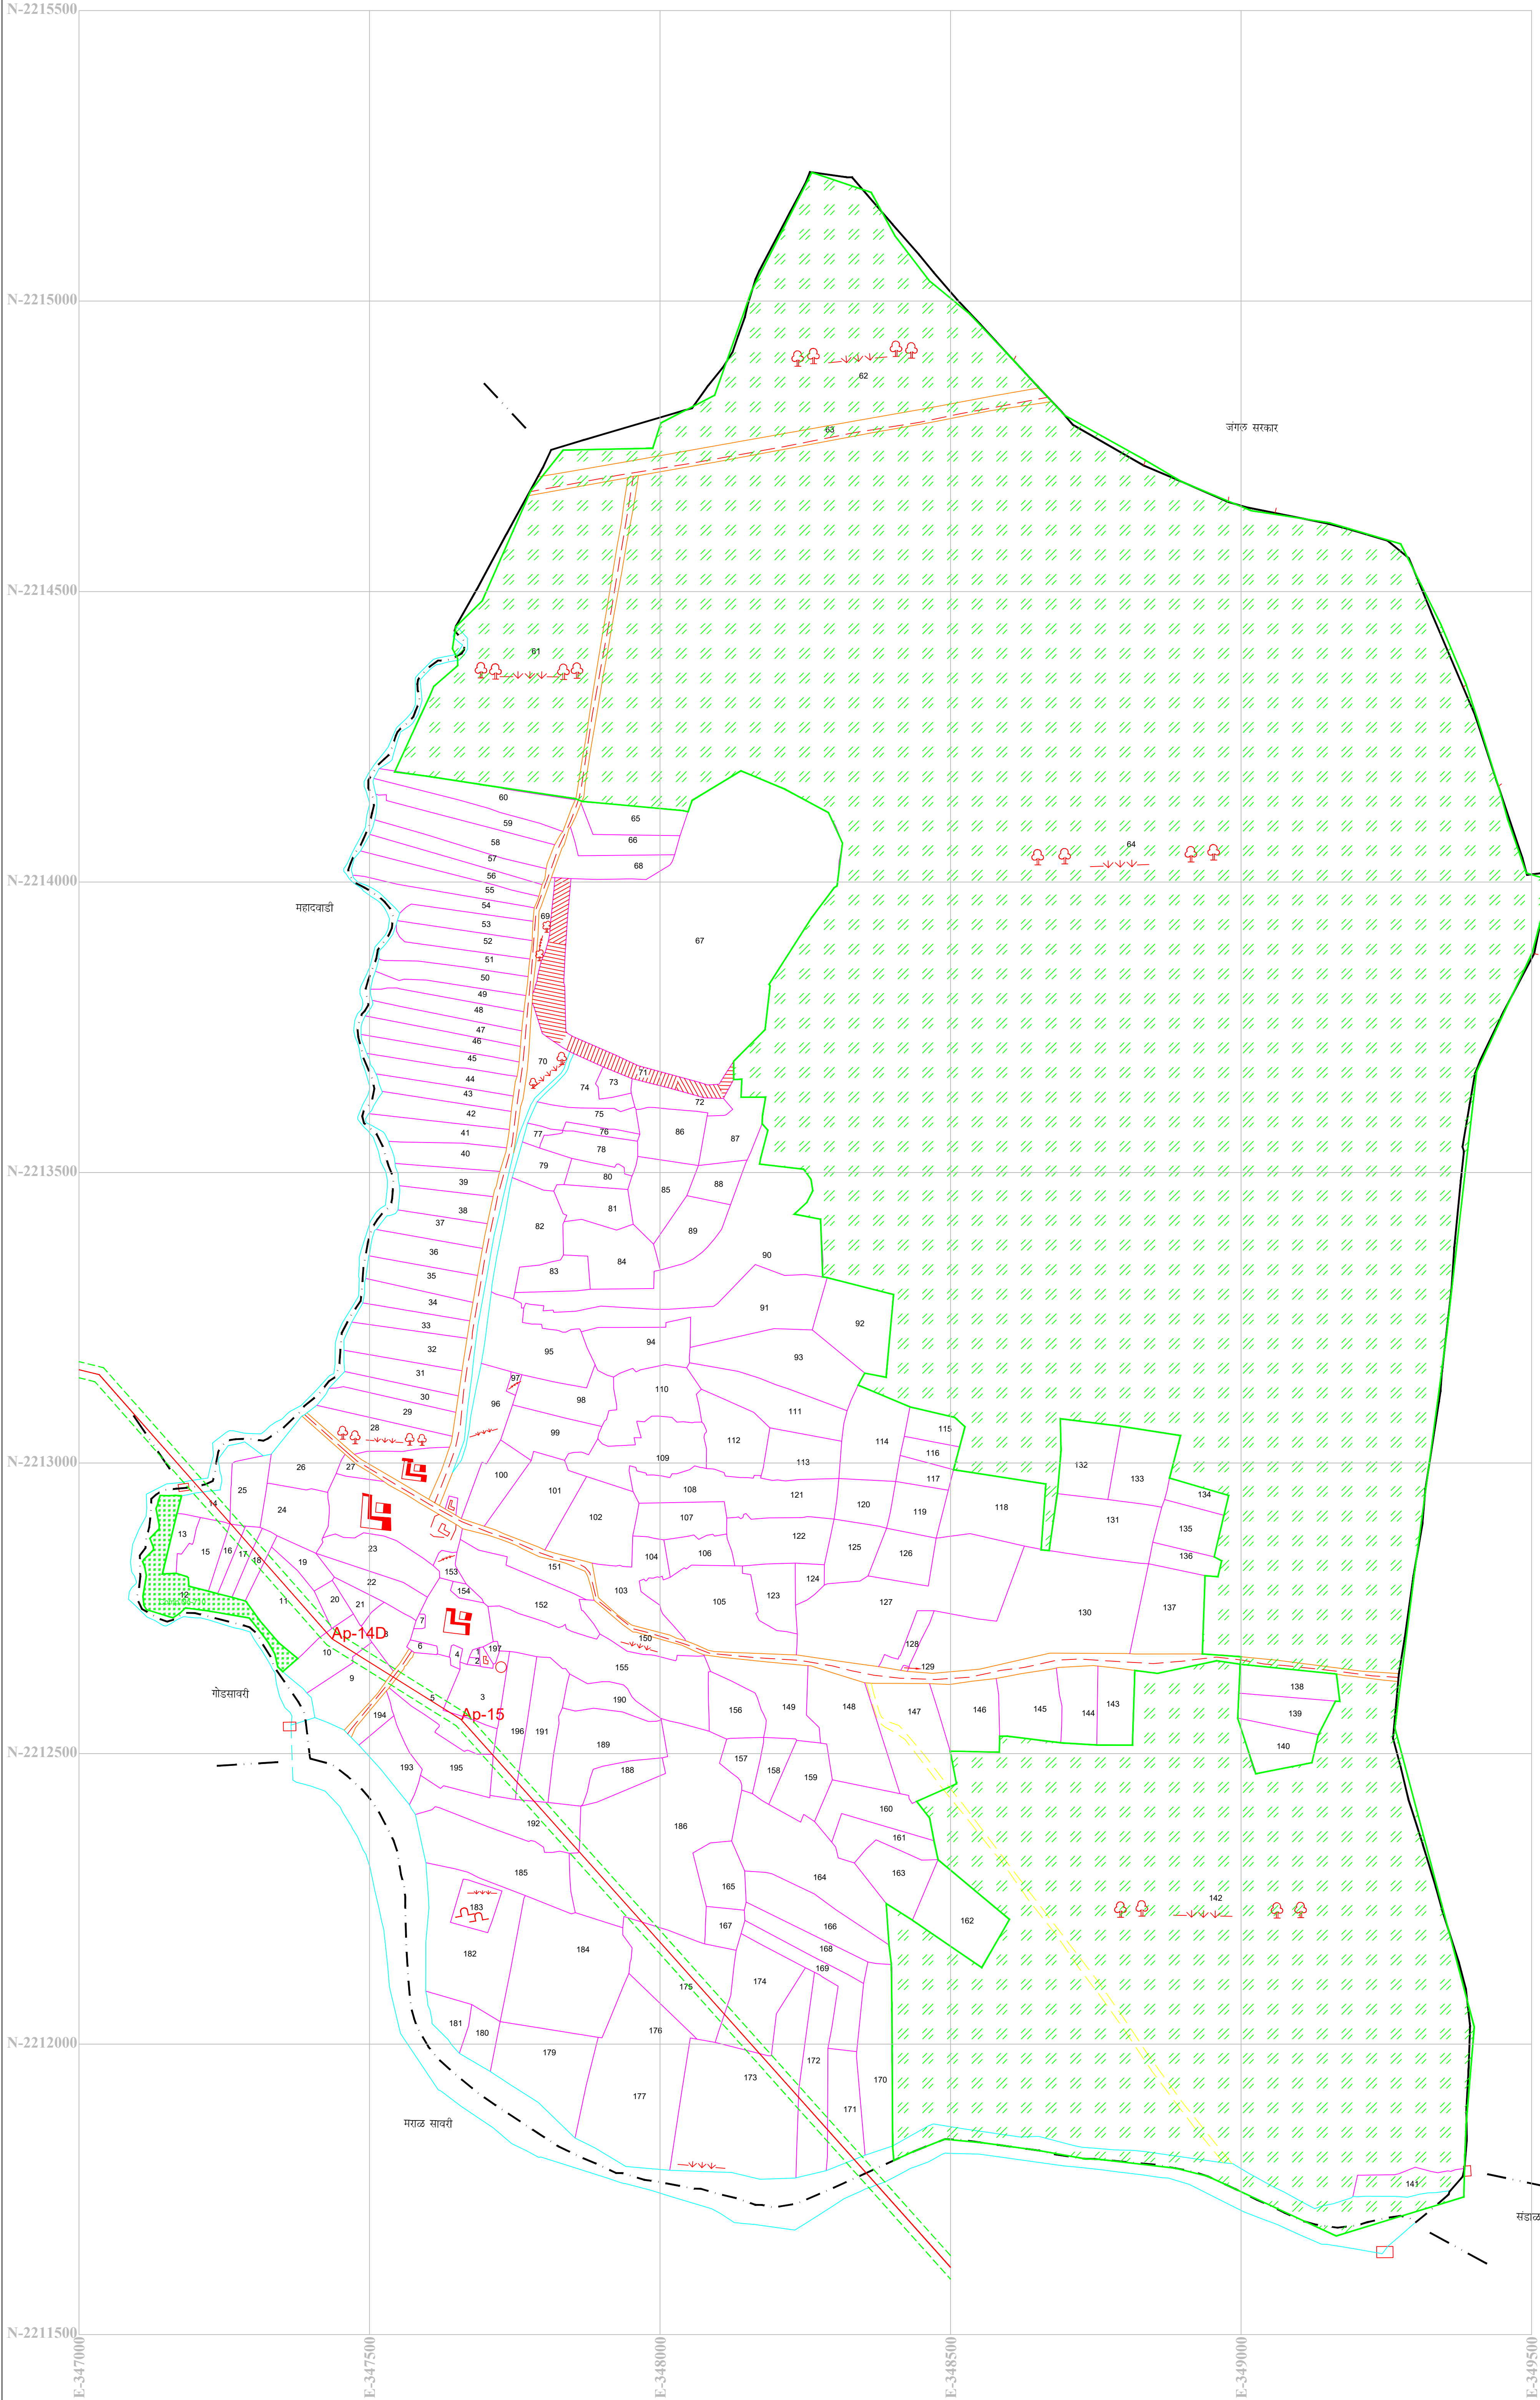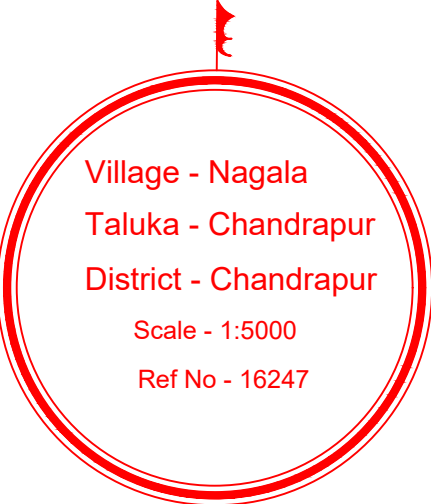

132kv DC Chanrapur To Mul Tr. Line						
Forest Area Statement						
Sr No	Name of Village	Name of Taluka	Comp. No.	Length in (M)	ROW Area in (SQM)	Type of Forest
01	Nagala	Chandrapur	10	27	0.00	Nil

132kv DC Chanrapur To Mul Tr. Line						
Non Forest Area Statement						
Sr No	Name of Village	Name of Taluka	Comp. No.	Length in (M)	ROW Area in (SQM)	Type of Forest
01	Nagala	Chandrapur	10	27	42282.00	Private Land


LEGEND			
DESCRIPTION	SYMBOL	DESCRIPTION	SYMBOL
Proposed route-1		River	
Roads Asphaltnet/Metalled		Forest	
Roads unmetalled		Development	
Cart-track		Temple / Mosque / Grave	
Railways broad gauge		Haarim	
Railways other gauge		Tree	
Canal		Wells - lined, unlined	
Stream / Nala / Drain		Borewell	
Contours with height		Reserved/Protected forest	
Power / Telephone line		Height triangulated	
Scrub		Height point	
Boundary State		Bench-mark	
Boundary District		Post office	
Boundary Mandal		Police station	
Towns / Villages		MPP Private Forest	
Reserved Forest		Vendrye Forest	
Protected Forest			
MANGROWS			

OWNER : MAHARASHTRA STATE ELECTRICITY TRANSMISSION CO. LTD.

132kv DC Chanrapur Sub Station To Mul Sub Station Tr. Line

Village Map - Nagala Scale - 1:5000

EX. ENGINEER EHV Project Div. Chandrapur	Deputy Conservator of Forest Chandrapur Division Chandrapur		
--	--	--	--

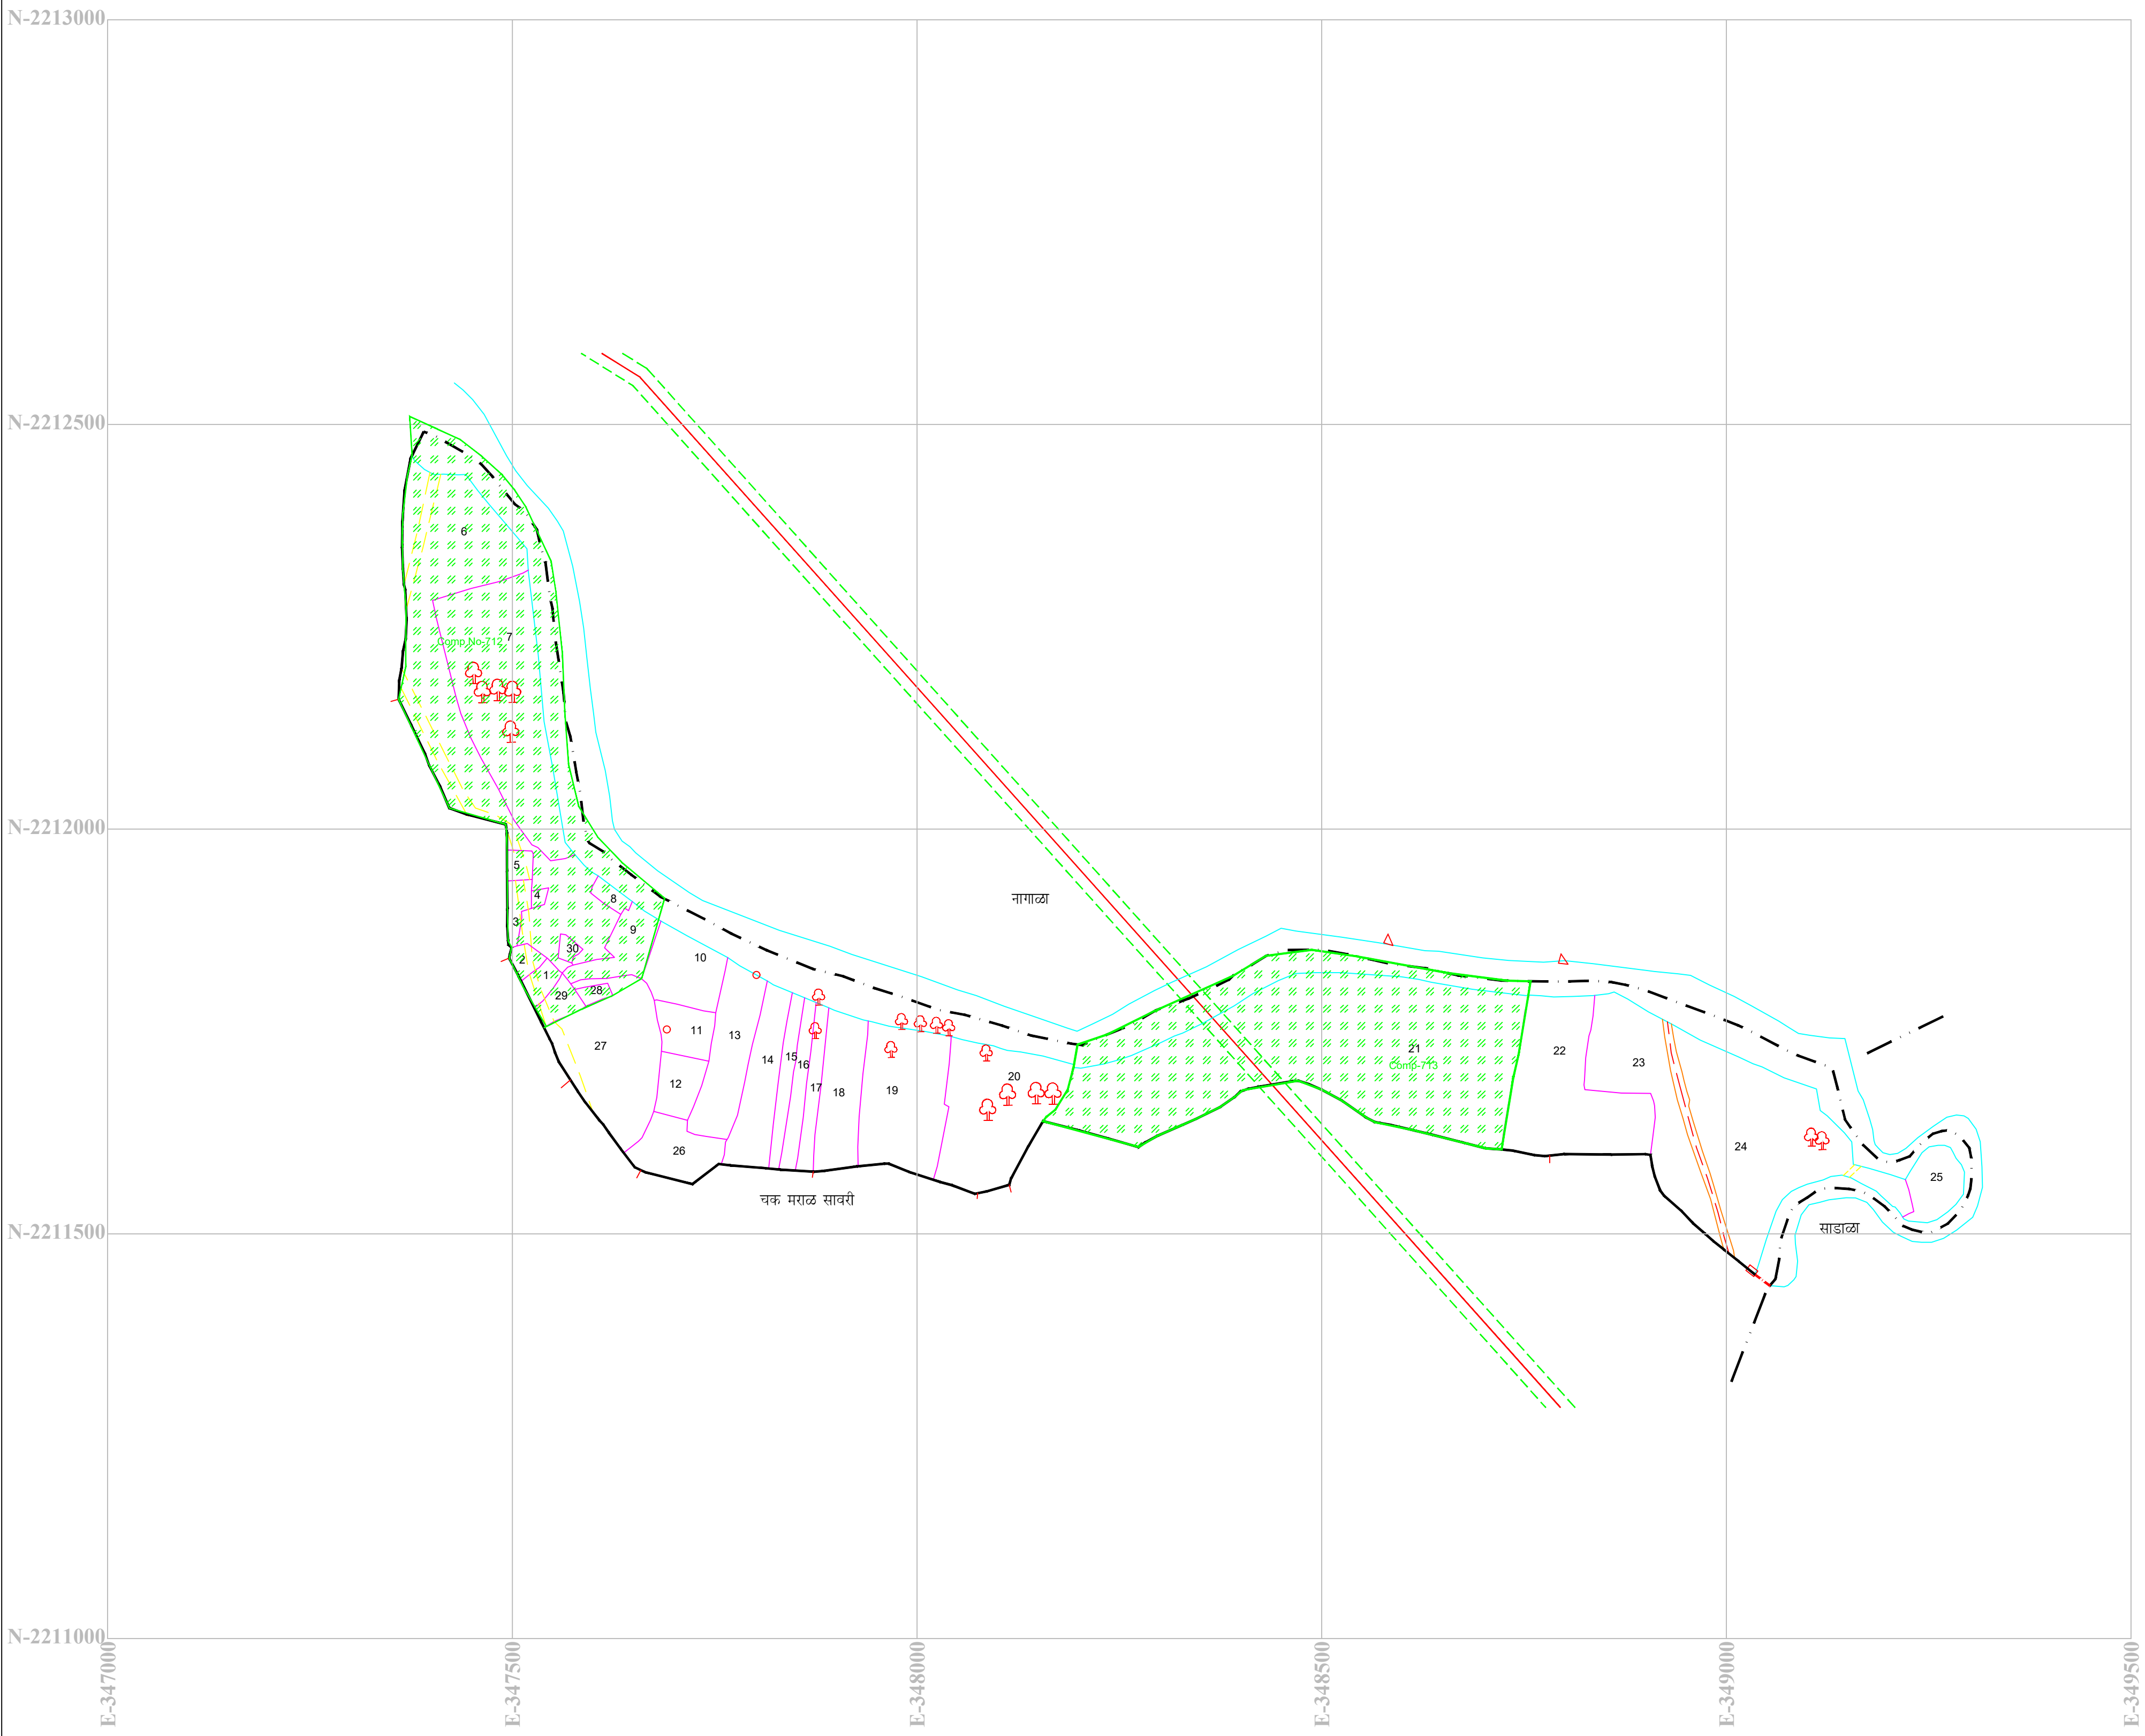

SHEET NO-21

Village - Maral Savari
Mal
Taluka - Chandrapur
District - Chandrapur
Scale - 1:5000
Ref No - 16247

Maharashtra State Electricity Transmission Company Limited									
132kv DC Chandrapur to Mul									
Forest Area Crossing Co Ordinates									
Sr No	X	Y	LATITUDE	LONGITUDE	Details	Compartment Sr No			
1	348354.8	2211778.1	19° 59' 48.3121" N	79° 33' 01.6507" E	Forest Start	Comp No-713 Sr			
2	348459.1	2211683.7	19° 59' 45.2668" N	79° 33' 06.5780" E	Forest End	No-21			

132kv DC Chanrapur To Mul Tr. Line									
Forest Area Statement									
Sr No	Name of Village	Name of Taluka	Sr/Gut Comp. No	Length In (M)	ROW In (M)	Area In (SQM)	Area In (HA)	Type of Forest	
01	Maral Savari	Chandrapur	21 Comp-713	126.53	27	3416.31	0.3416	Reserve Forest	

132kv DC Chanrapur To Mul Tr. Line									
Non Forest Area Statement									
Sr No	Name of Village	Name of Taluka	Sr/Gut Comp. No	Length In (M)	ROW In (M)	Area In (SQM)	Area In (HA)	Type of Forest	
01	Maral Savari	Chandrapur	-----	0.00	27	0.00	0.0000	Private Land	

LEGEND



DESCRIPTION	SYMBOL	DESCRIPTION	SYMBOL
Proposed route-1		River	
Roads Asphalted/Metalled		Pond	
Roads unmetalled		Forest	
Cart-track		Development	
Railways broad gauge		Temple / Mosque / Grave	
Railways other gauge		Hutments	
Canal		Tree	
Stream / Nala / Drain		Wells - lined, unlined	
Contours with height		Borewells	
Power / Telephone line		Reserved/Protected forest	
Scrub		Height triangulated	
Boundary State		Height point	
Boundary District		Bench-mark	
Boundary Mandal		Post office	
Towns / Villages		Police station	
Reserved Forest		MPF Private Forest	
Protected Forest		Vansdnrya Forest	
MANGROWS			

OWNER : MAHARASHTRA STATE ELECTRICITY TRANSMISSION CO. LTD.

132kv DC Chanrapur Sub Station To Mul Sub Station Tr. Line

Village Map - Maral Savari Ma
Scale - 1:5000

EX. ENGINEER EHV Project Div. Chandrapur	Deputy Conservator of Forest Chandrapur Forest Division Chandrapur		
--	---	--	--

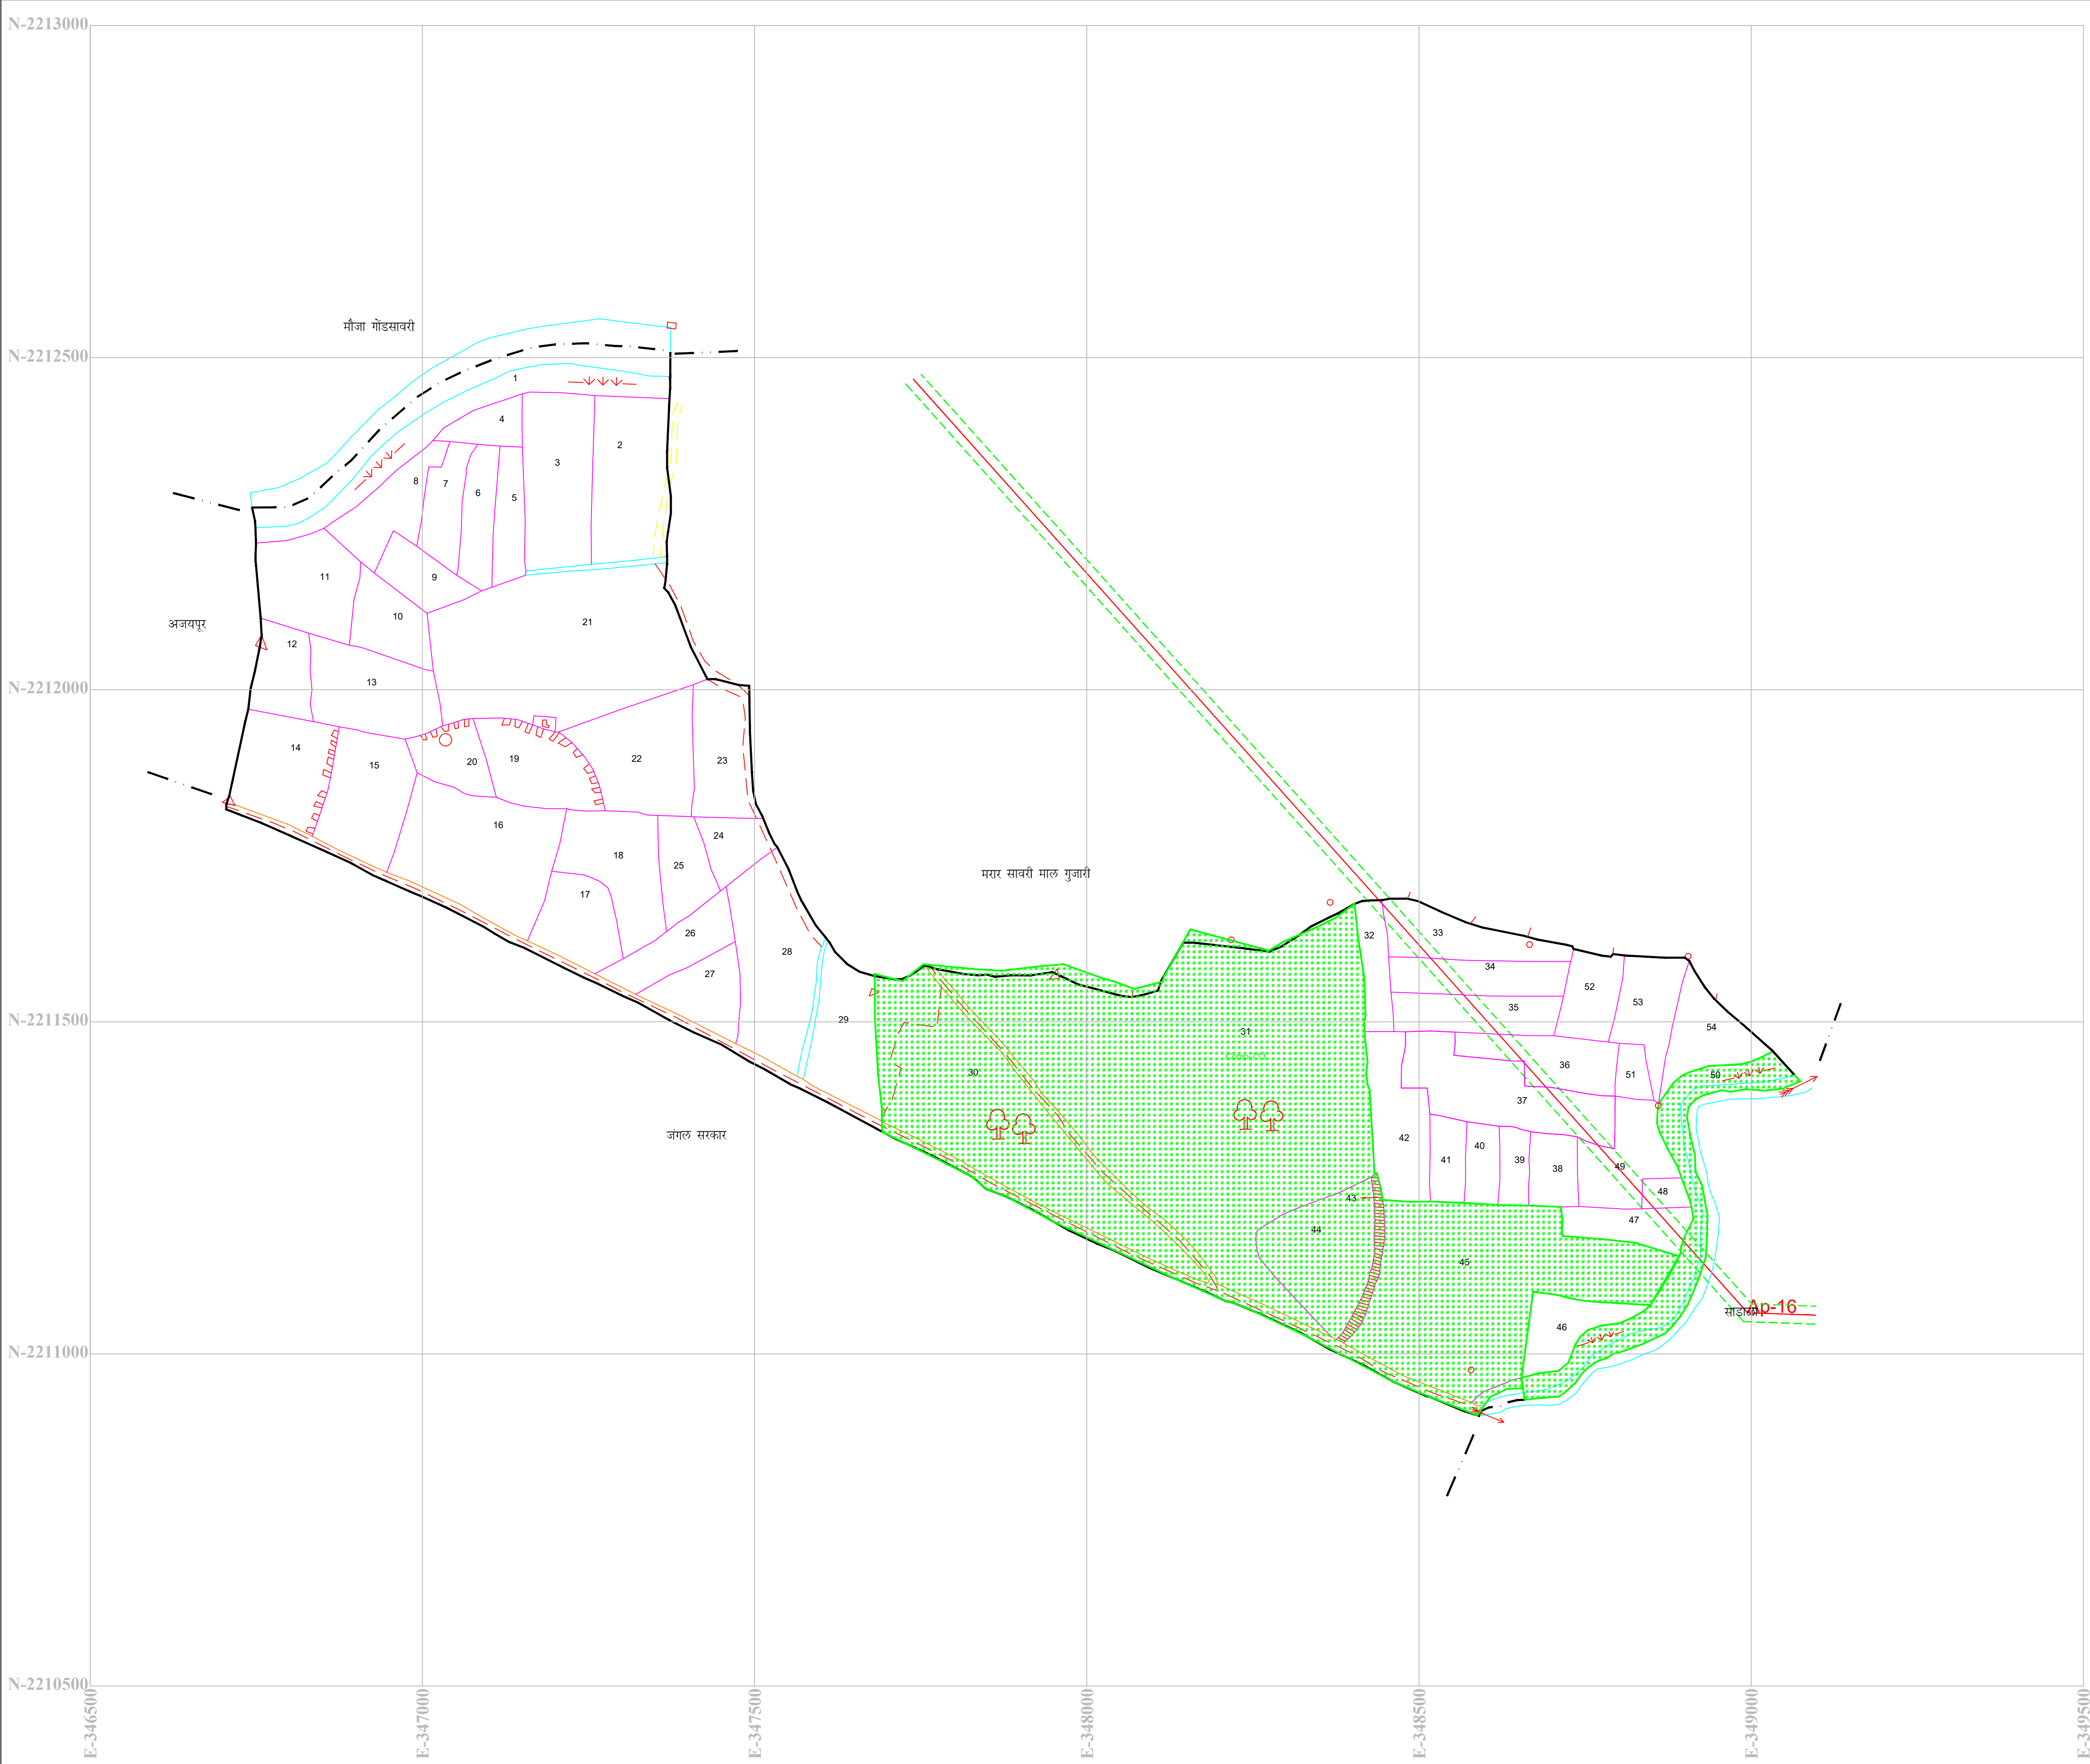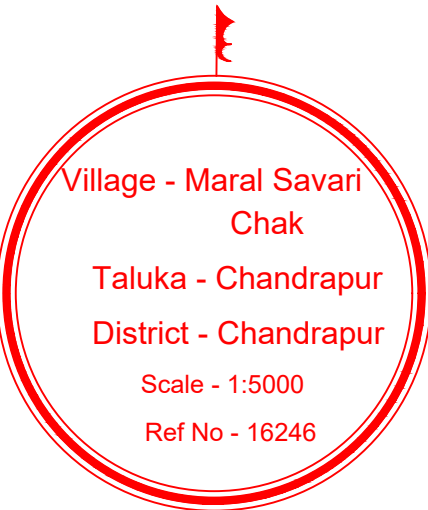

132kv DC Chanrapur To Mul Tr. Line
Forest Area Statement

Sr No	Name of Village	Name of Taluka	Sr/Gut Comp. No	Length In (M)	RCW In (M)	Area In (SQM)	Area In (HA)	Type of Forest
01	Maral Savari Ch	Chandrapur	50	47.00	27	1269.00	0.1269	Govt Kuran

132kv DC Chanrapur To Mul Tr. Line
Non Forest Area Statement

Sr No	Name of Village	Name of Taluka	Sr/Gut Comp. No	Length In (M)	RCW In (M)	Area In (SQM)	Area In (HA)	Type of Forest
01	Maral Savari Ch	Chandrapur	----	690.00	27	18630	1.8630	Private Land

LEGEND



DESCRIPTION	SYMBOL	DESCRIPTION	SYMBOL
Proposed route-1		River	
Roads Asphalted/Metalled		Pond	
Roads unmetalled		Forest	
Cart-track		Development	
Railways broad gauge		Temple / Mosque / Grave	
Railways other gauge		Hutments	
Canal		Tree	
Stream / Nala / Drain		Wells - lined, unlined	
Contours with height		Borewells	
Power / Telephone line		Reserved/Protected forest	
Scrub		Height triangulated	
Boundary State		Height point	
Boundary District		Bench-mark	
Boundary Mandal		Post office	
Towns / Villages		Police station	
Reserved Forest		MPF Private Forest	
Protected Forest		Vanandhya Forest	
MANGROWS			

OWNER : MAHARASHTRA STATE ELECTRICITY TRANSMISSION CO. LTD.

132kv DC Chanrapur Sub Station To Mul Sub Station Tr. Line

Village Map - Maral Savari CH
Scale - 1:5000

EN. ENGINEER EHV Project Div. Chandrapur	Deputy Conservator of Forest Chandrapur Forest Division Chandrapur		
--	---	--	--

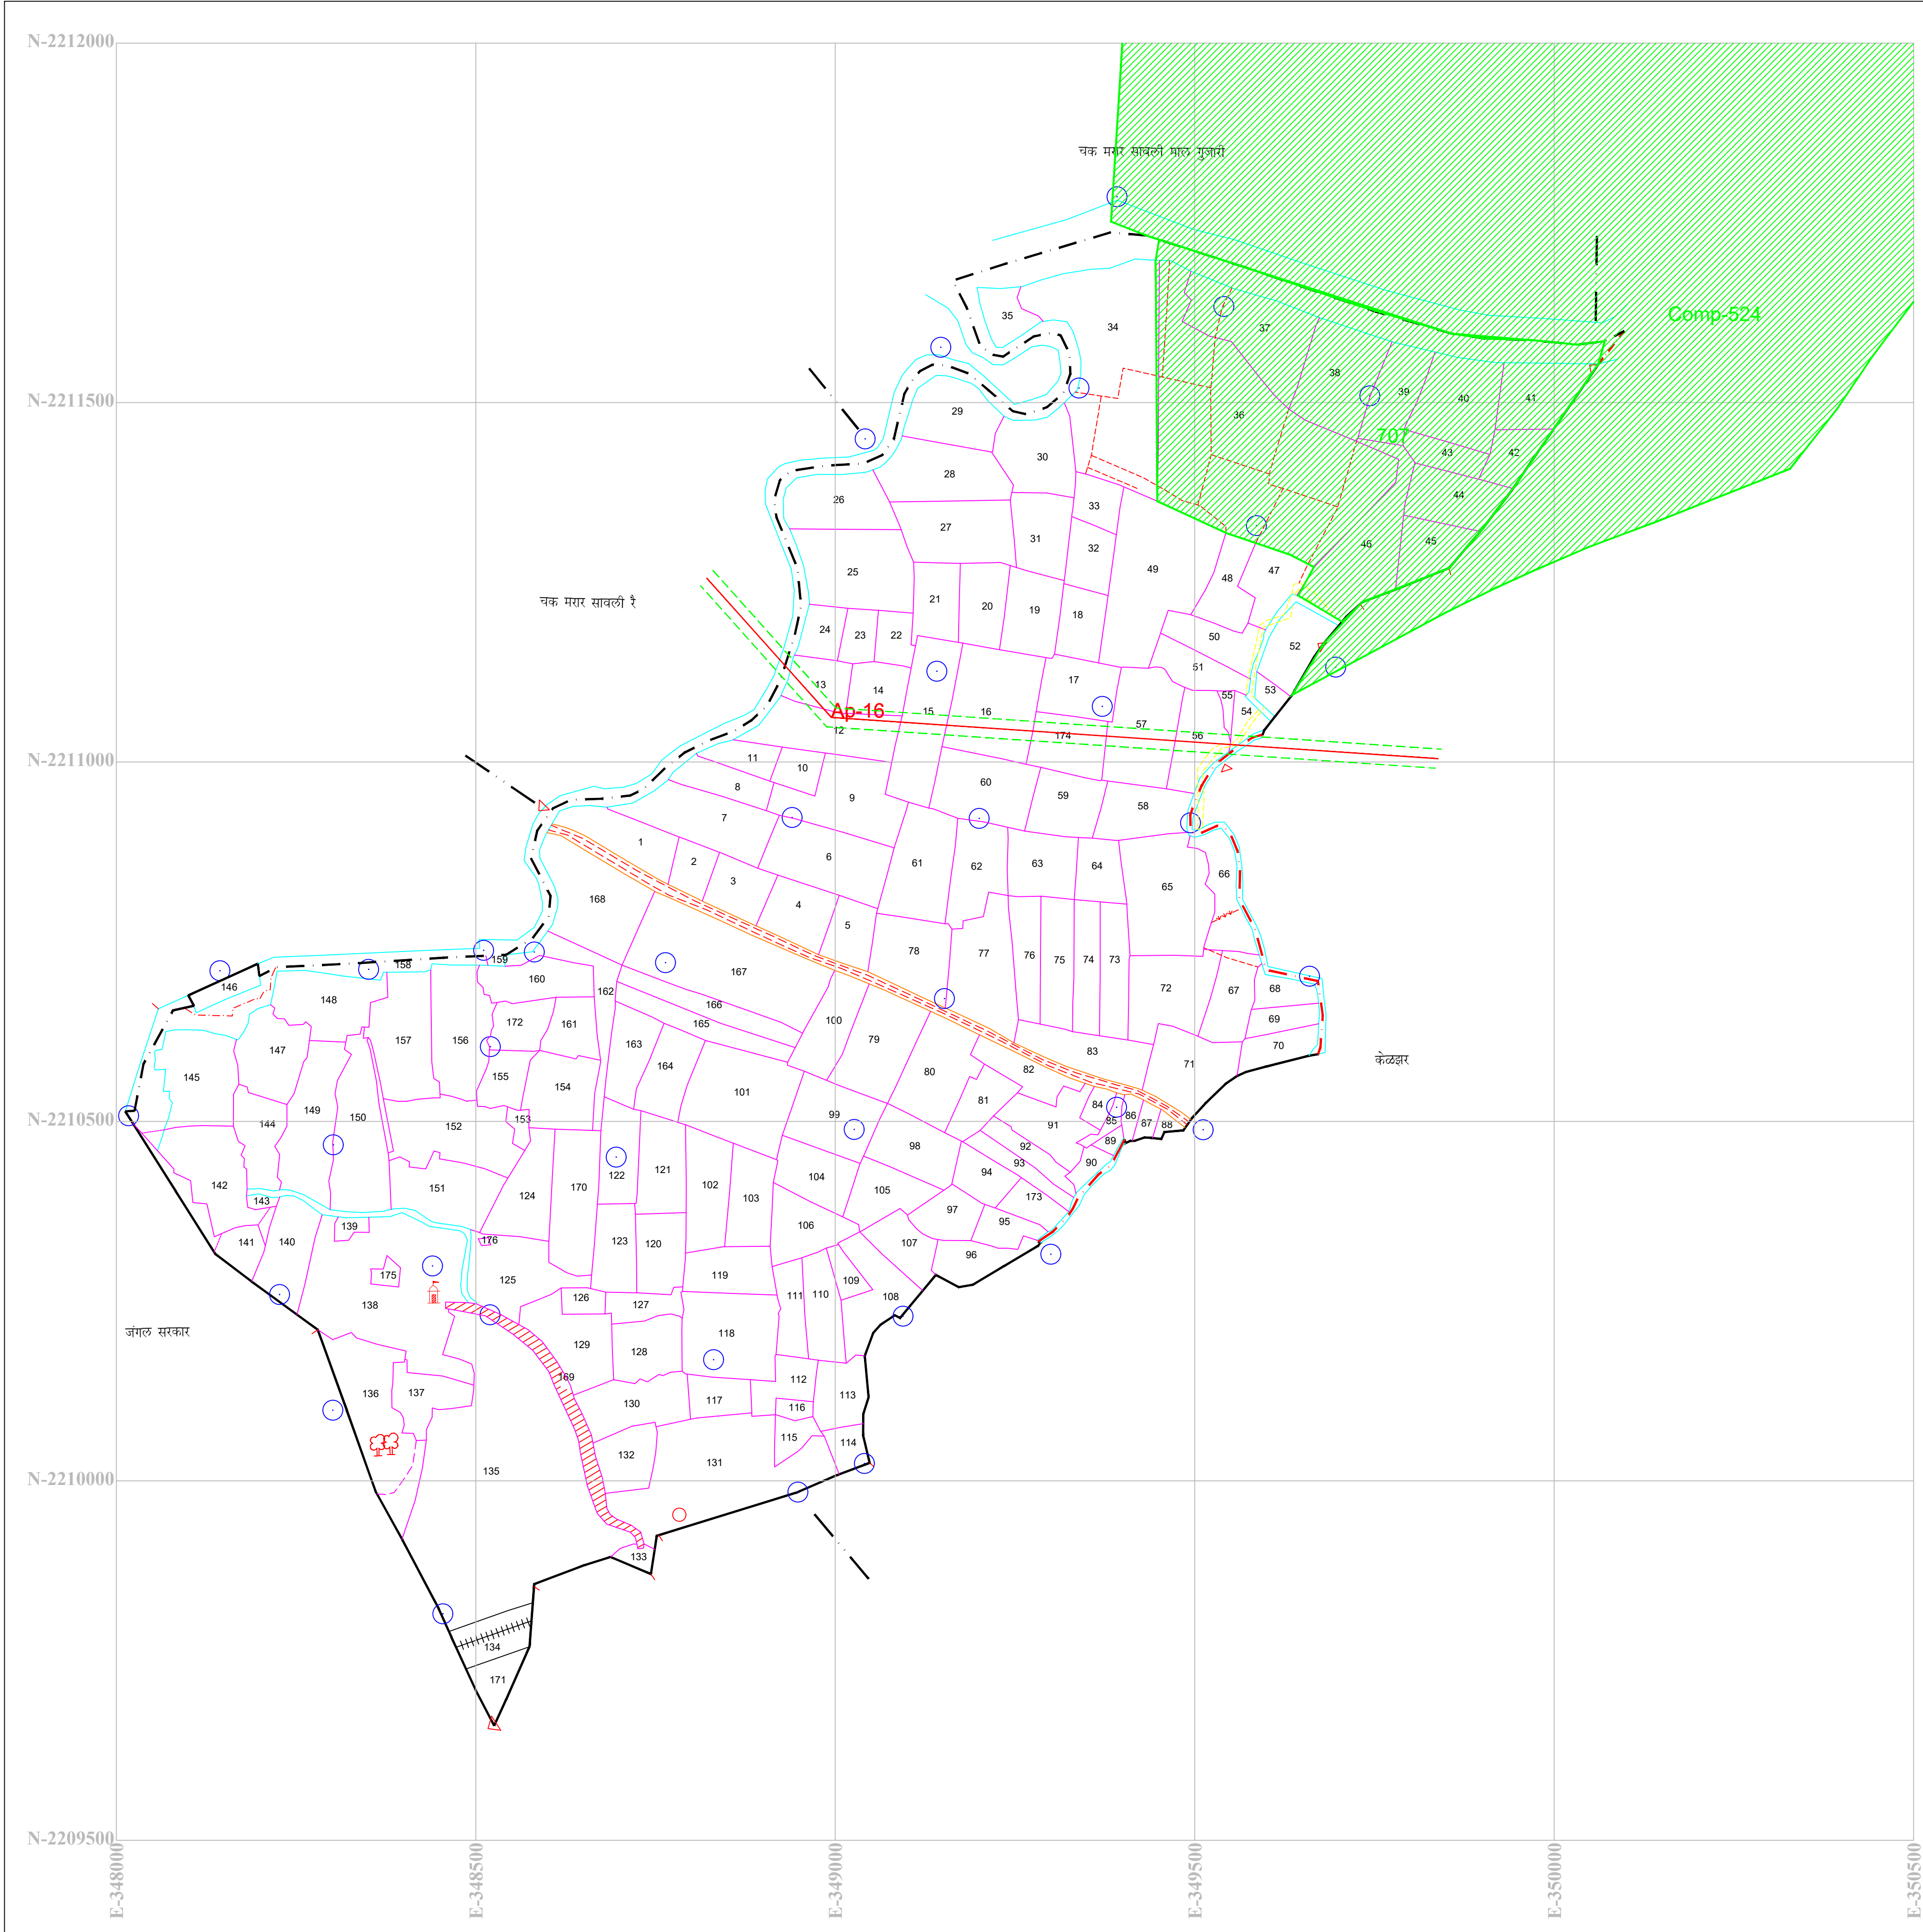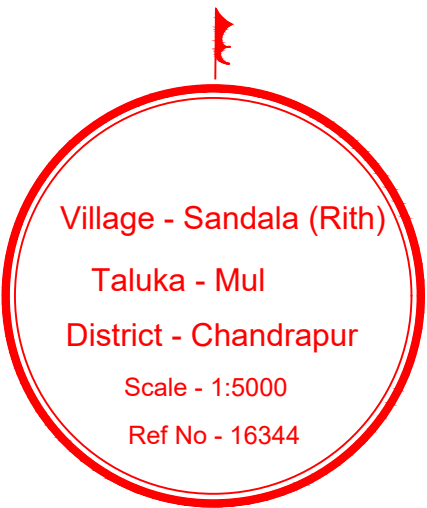

132kv DC Chanrapur To Mul Tr. Line Forest Area Statement							
Sr No	Name of Village	Name of Taluka	Sr/Gut Comp. No	Length In (M)	ROW In (M)	Area In (SQM)	Type of Forest
01	Sandala (Rith)	Mul	---	0.00	27	0.00	Reserve Forest

132kv DC Chanrapur To Mul Tr. Line Non Forest Area Statement							
Sr No	Name of Village	Name of Taluka	Sr/Gut Comp. No	Length In (M)	ROW In (M)	Area In (SQM)	Type of Forest
01	Sandala (Rith)	Mul	----	668.00	27	18036.00	Private Land

LEGEND

DESCRIPTION	SYMBOL	DESCRIPTION	SYMBOL
Proposed route-1		River	
Roads Asphalted/Metalled		Pond	
Roads unmetalled		Forest	
Cart-track		Development	
Railways broad gauge		Temple / Mosque / Grave	
Railways other gauge		Hutments	
Canal		Tree	
Stream / Nala / Drain		Wells - lined, unlined	
Contours with height		Borewells	
Power / Telephone line		Reserved/Protected forest	
Scrub		Height triangulated	
Boundary State		Height point	
Boundary District		Bench-mark	
Boundary Mandal		Post office	
Towns / Villages		Police station	
Reserved Forest		MPF Private Forest	
Protected Forest		Vansndhya Forest	
MANGROWS			


OWNER : MAHARASHTRA STATE ELECTRICITY TRANSMISSION CO. LTD.

132kv DC Chanrapur Sub Station To Mul Sub Station Tr. Line


Village Map - Sandala
Scale - 1:5000

EX. ENGINEER
EHV Project Div.
Chandrapur

Deputy Conservator
of Forest
Chandrapur Forest Division
Chandrapur

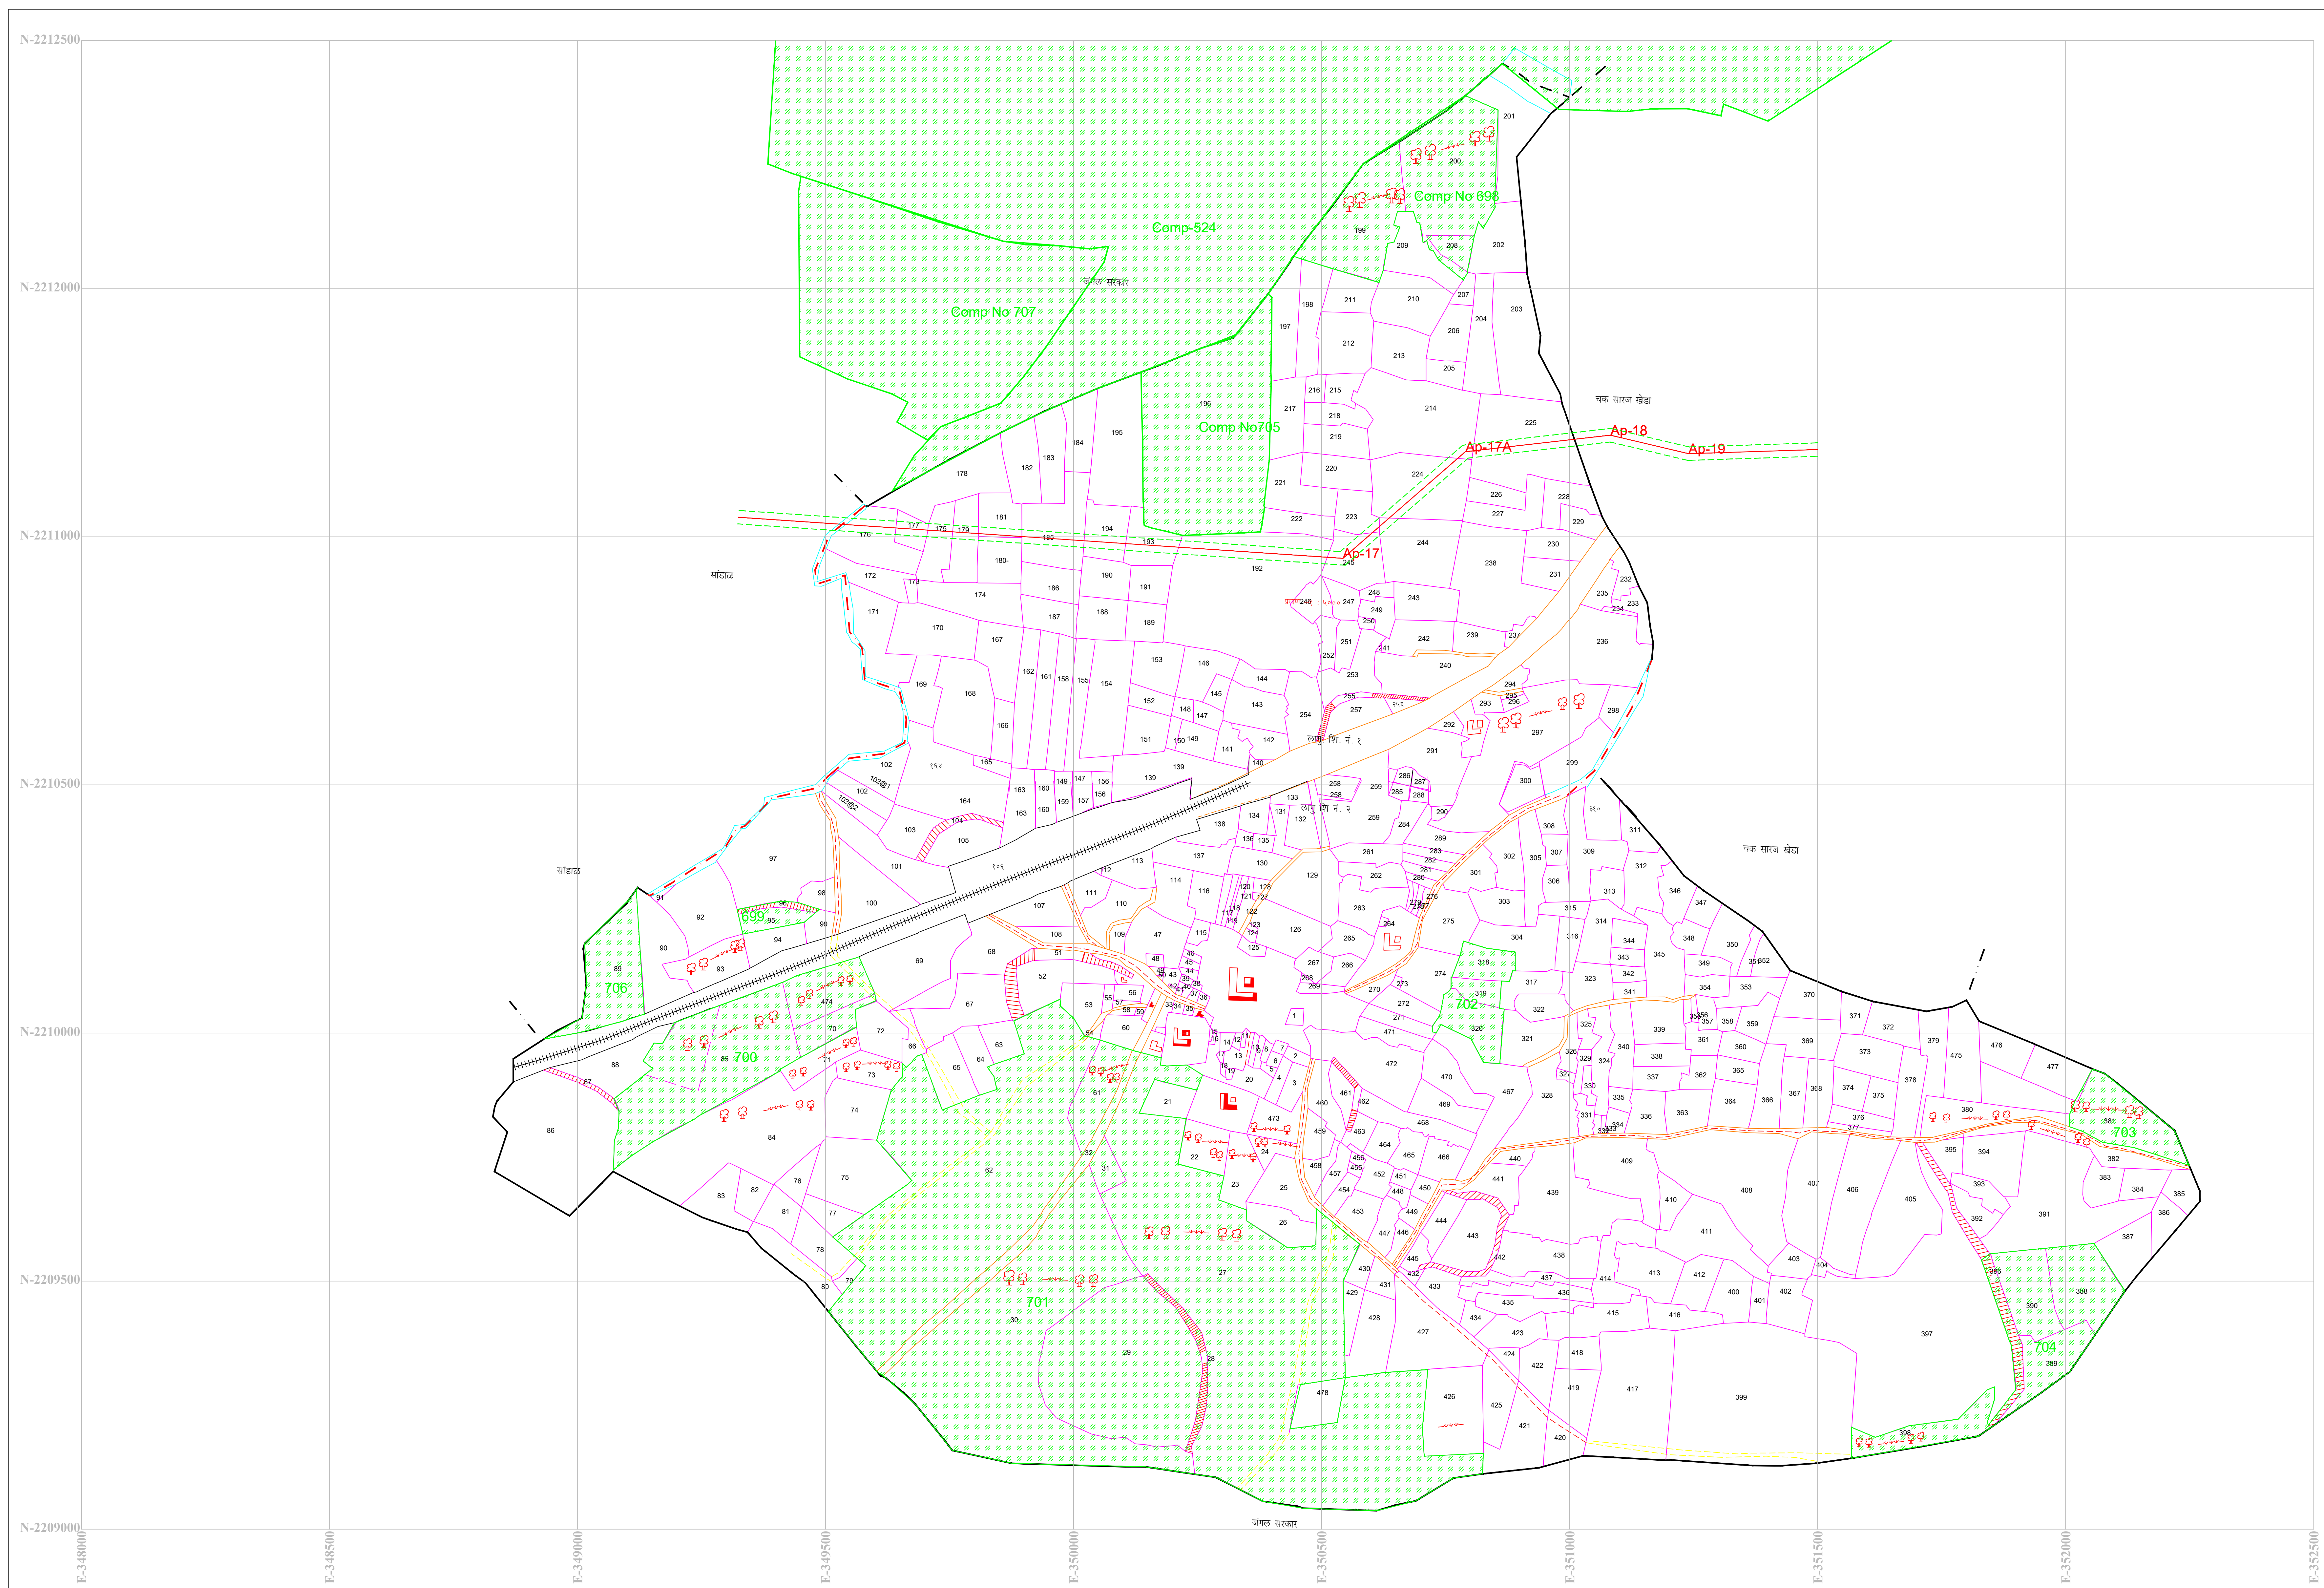

SHEET NO-24

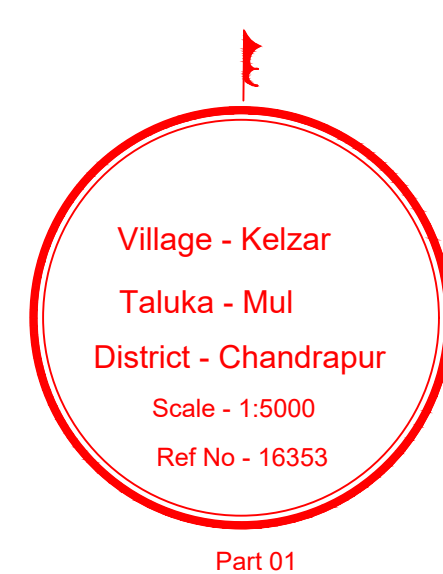

132kv DC Chanrapur To Mul Tr. Line Forest Area Statement								
Sr No	Name of Village	Name of Taluka	Sr/Gut Comp. No.	Length in (M)	ROW in (M)	Area in (SQM)	Area in (HA)	Type of Forest
01	Ketzar	Mul	Nil	0.00	27	0.00	0.00	Nil

132kv DC Chanrapur to Mul Tr. Line Non Forest Area Statement								
Sr No	Name of Village	Name of Taluka	Sr/Out Comp. No	Length in (M)	ROW in (M)	Area in (SQM)	Area in (HA)	Type of Forest
01	Ketzar	Mul	-----	1529	27	41263.00	4.1263	Private Land

LEGEND


DESCRIPTION	SYMBOL	DESCRIPTION	SYMBOL
Proposed route-1		Pond	
Roads/Asphalted/Metalized		River	
Roads unmetalled		Canal	
Canal		Development	
Railways broad gauge		Temple / Mosque / Grave	
Railways narrow gauge		Tree	
Canal		Hill	
Grass / Nettle / Drain		Wine, feed, unused	
Contours with height		Bornwells	
Power / Telephone line		Reserved/Protected forest	
Scrub		Height triangulated	
Boundary State		Height point	
Boundary District		Perchance	
Boundary Municipal		Post office	
Towns / Villages		Police station	
Reserved Forest		MMP Private Forest	
Protected Forest		Vandya Forest	
MANGROVES			

OWNER : MAHARASHTRA STATE ELECTRICITY TRANSMISSION CO. LTD.

132kv DC Chanrapur Sub Station To Mul Sub Station Tr. Line

Village Map - Kelz
Scale - 1:5000

EX. ENGINEER EHV Project Div. Chandpur	Deputy Conservator of Forest Chandpur Forest Division Chandpur		
--	---	--	--

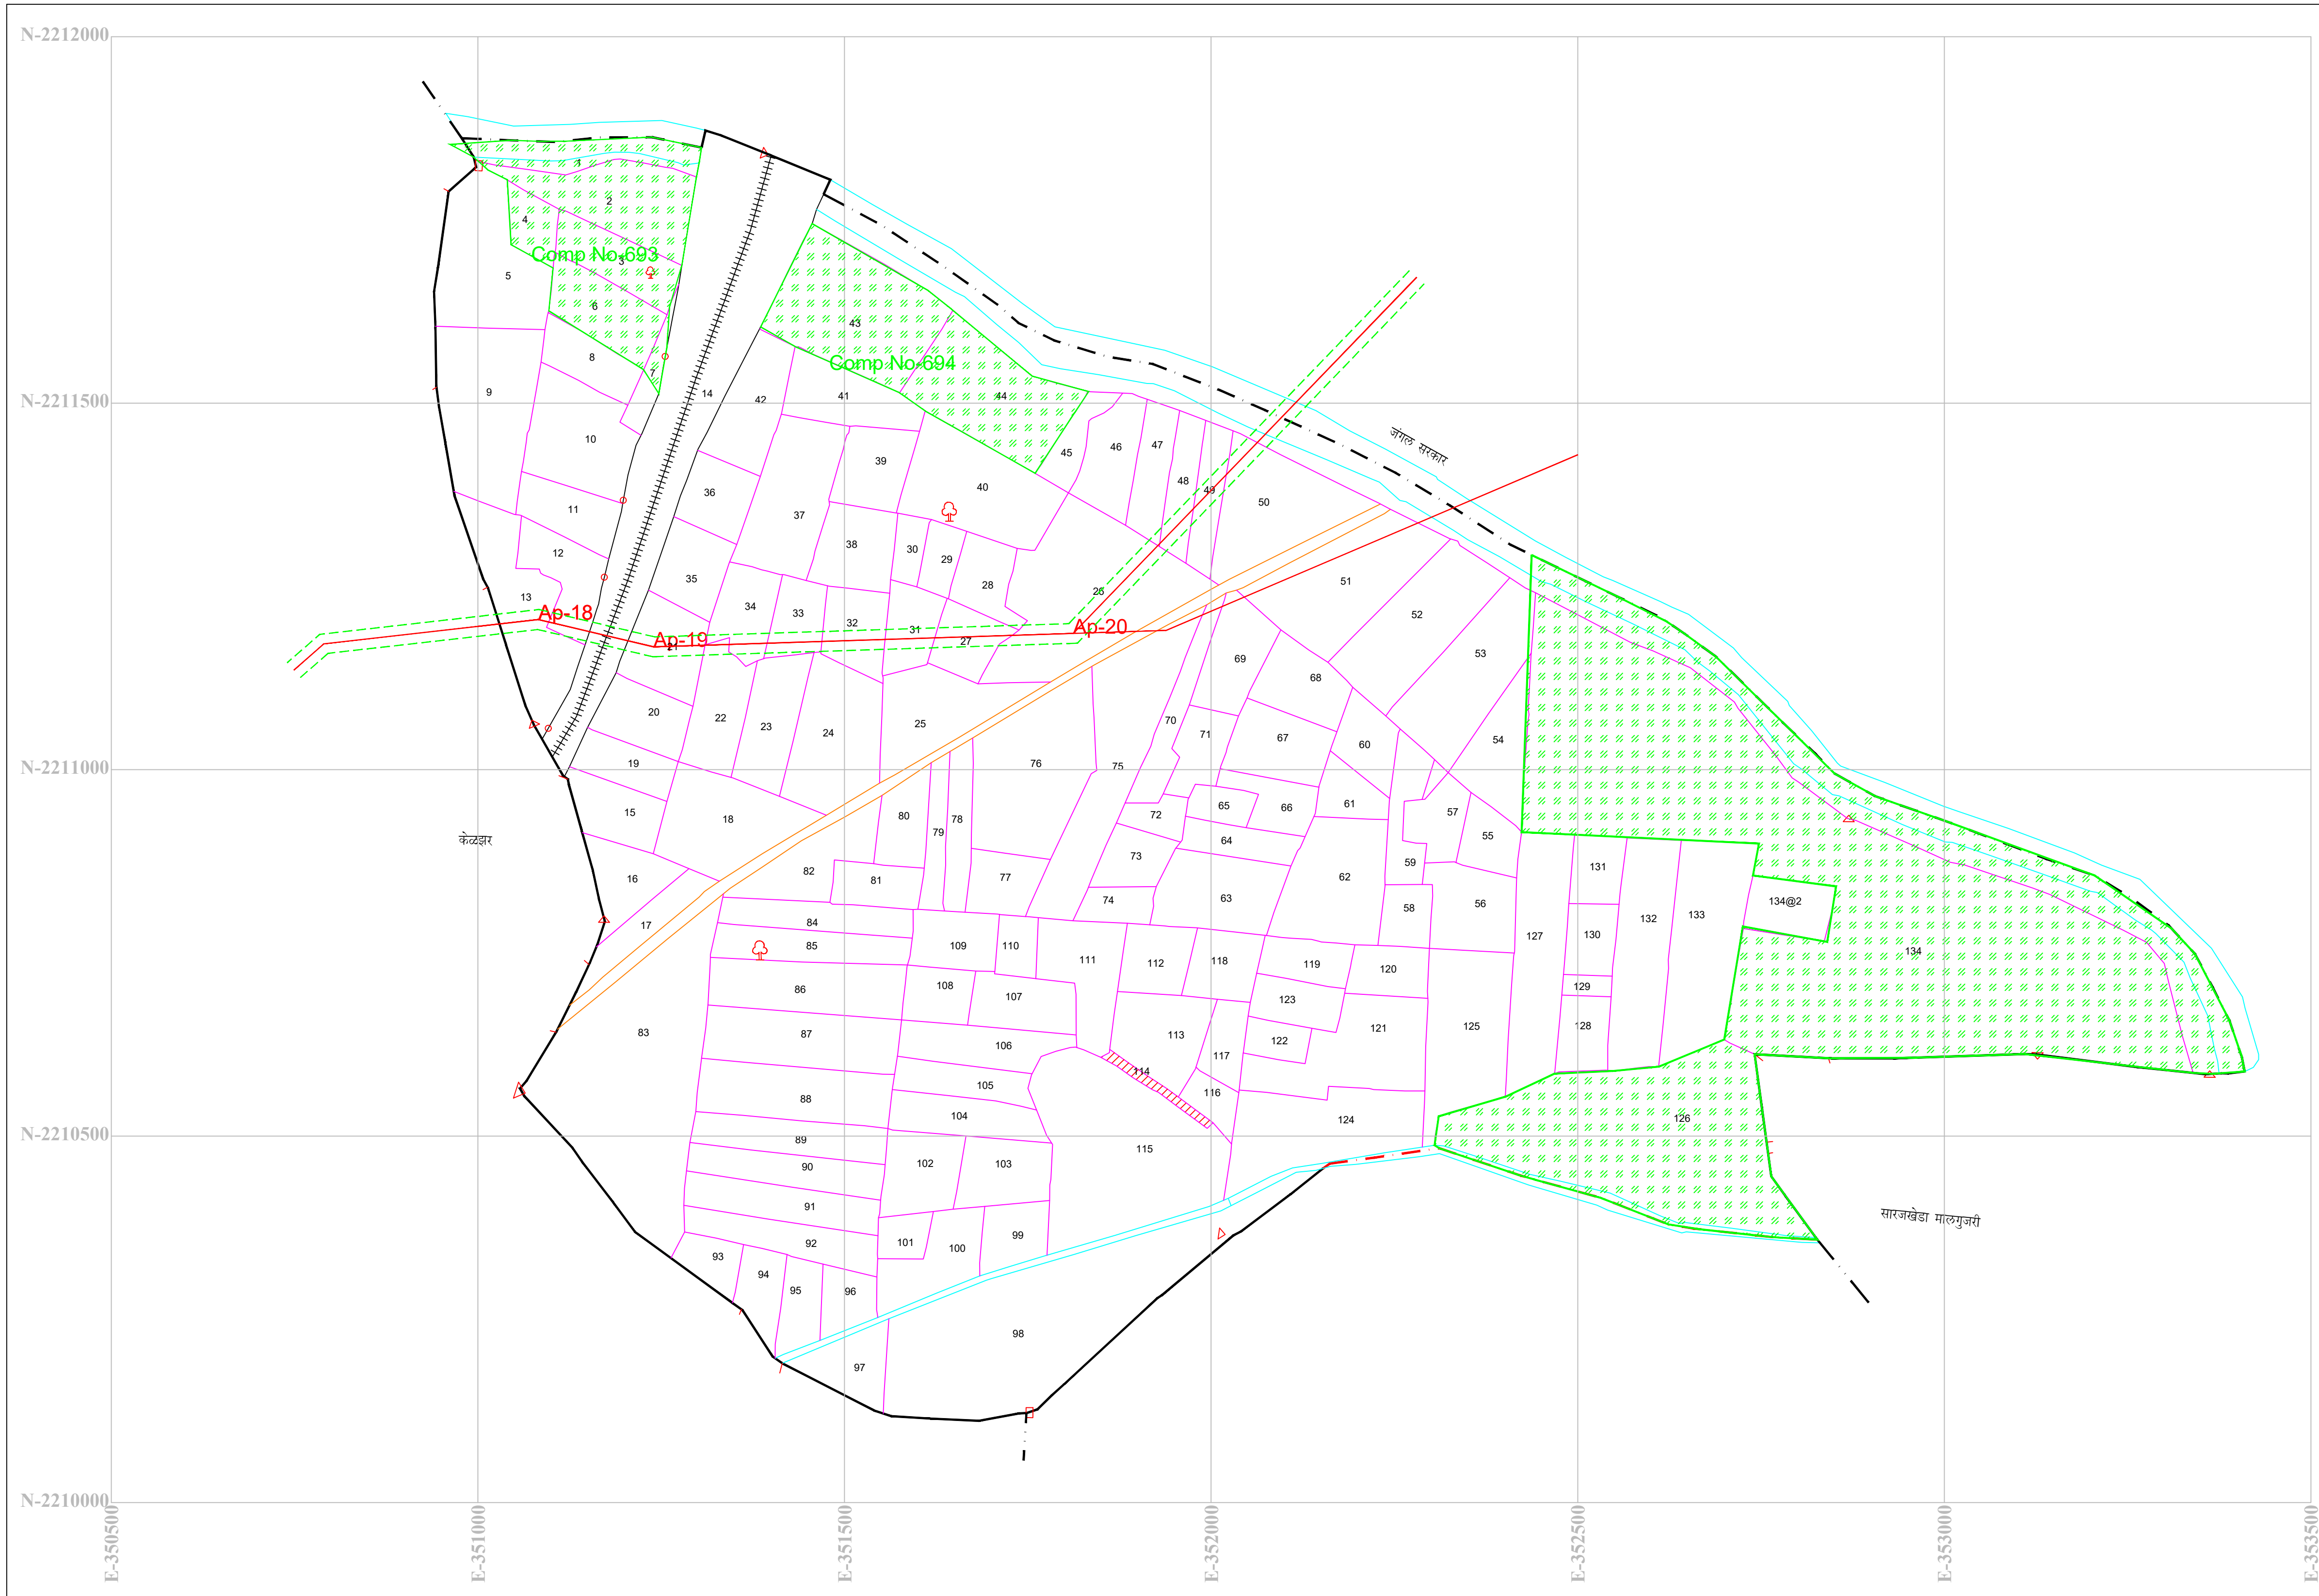

SHEET NO-25

Village - Sarajkheda Chak

Taluka - Mul

District - Chandrapur

Scale - 1:5000

Ref No - 16342

132kv DC Chanrapur To Mul Tr. Line

Forest Area Statement

Sr No	Name of Village	Name of Taluka	Sr/Gut Comp. No	Length In (M)	ROW In (M)	Area In (SQM)	Area In (HA)	Type of Forest
01	Sarajkheda (Chak)	Mul	----	0.00	27	0.00	0.0000	Reserve Forest

132kv DC Chanrapur To Mul Tr. Line

Non Forest Area Statement

Sr No	Name of Village	Name of Taluka	Sr/Gut Comp. No	Length In (M)	ROW In (M)	Area In (SQM)	Area In (HA)	Type of Forest
01	Sarajkheda (Chak)	Mul	----	1216.00	27	32832.00	3.2832	Private Land

LEGEND

DESCRIPTION	SYMBOL	DESCRIPTION	SYMBOL
Proposed route-1		River	
Roads Asphalted/Metalled		Pond	
Roads unmetalled		Forest	
Cart-track		Development	
Railways broad gauge		Temple / Mosque / Grave	
Railways other gauge		Hutments	
Canal		Tree	
Stream / Nala / Drain		Wells - lined, unlined	
Contours with height		Borewells	
Power / Telephone line		Reserved/Protected forest	
Scrub		Height triangulated	
Boundary State		Height point	
Boundary District		Bench-mark	
Boundary Mandal		Post office	
Towns / Villages		Police station	
Reserved Forest		MPF Private Forest	
Protected Forest		Vansandhya Forest	
MANGROWS			


OWNER : MAHARASHTRA STATE ELECTRICITY TRANSMISSION CO. LTD.

132kv DC Chanrapur Sub Station To Mul Sub Station Tr. Line

Village Map - Sarajkheda Chak

Scale - 1:5000

EX. ENGINEER EHV Project Div Chandrapur	Deputy Conservator of Forest Chandrapur Forest Division Chandrapur		
---	---	--	--

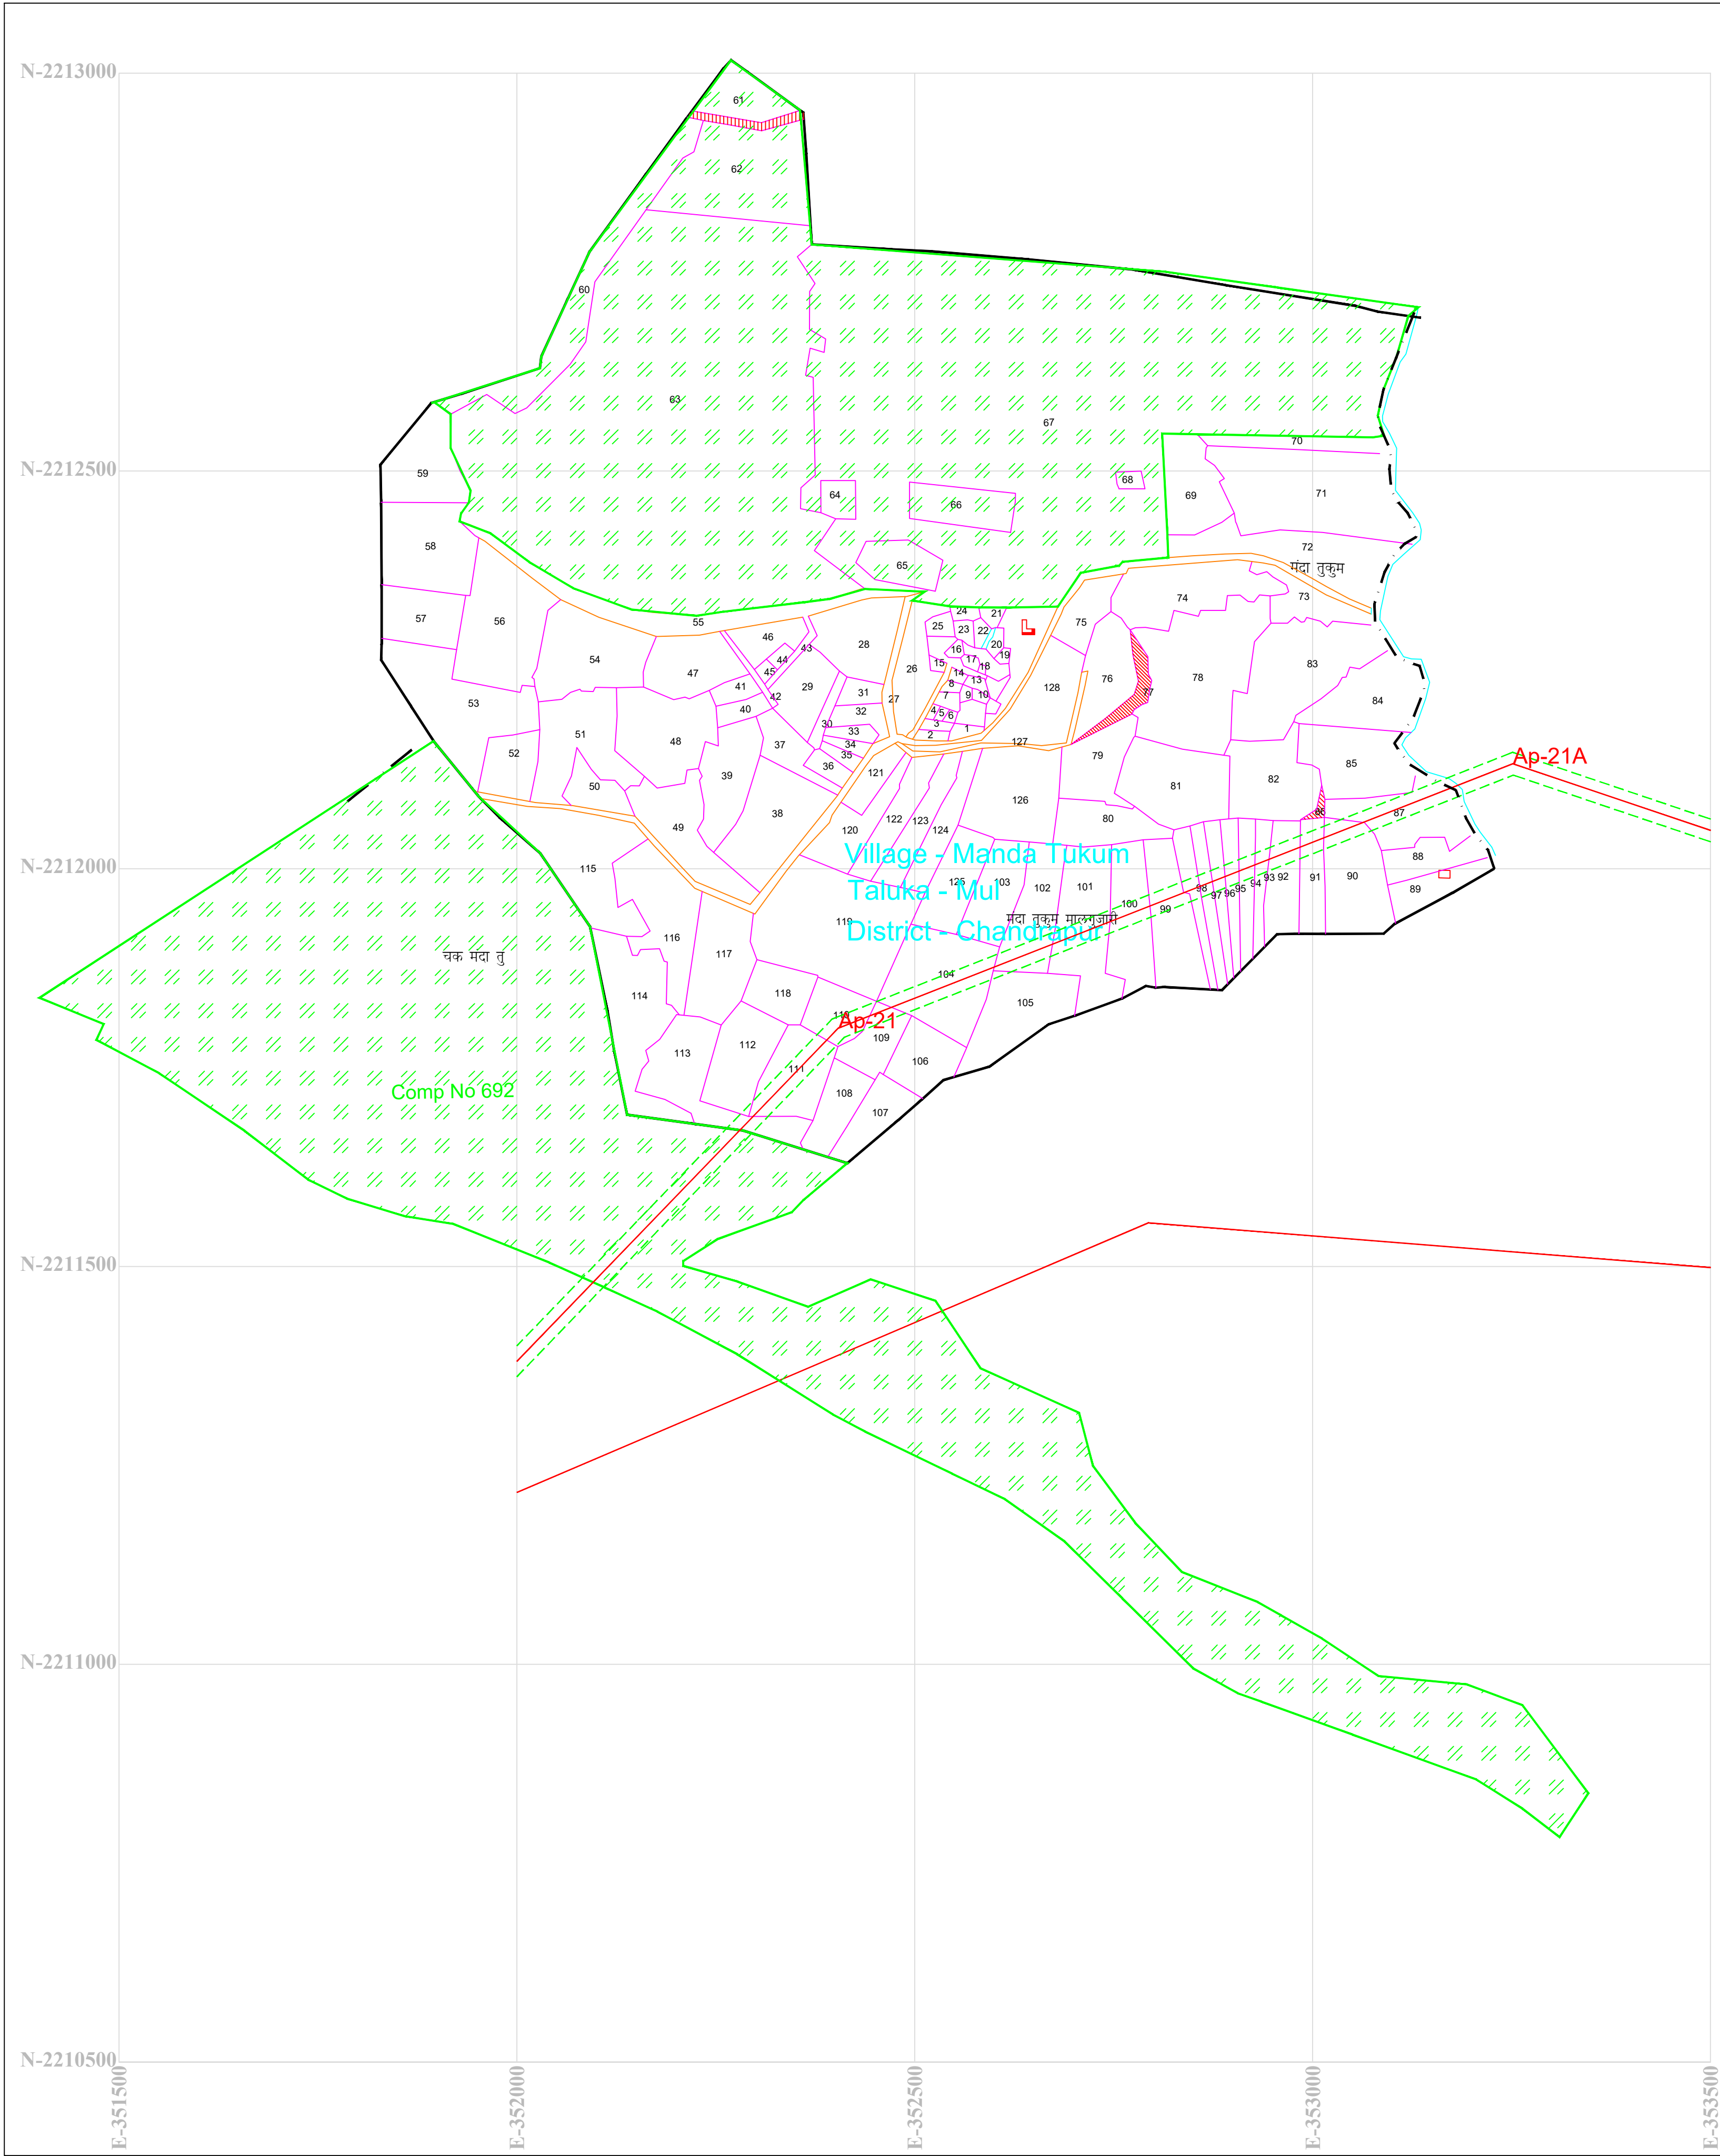

SHEET NO-26

Village - Manda Tukum

Taluka - Mul

District - Chandrapur

Scale - 1:5000

Ref No - 16342

Maharashtra State Electricity Transmission Company Limited							
132kv DC Chandrapur to Mul							
Forest Area Crossing _ Co Ordinates							
Sr No	X	Y	LATITUDE	LONGITUDE	Details	Compartment Sr No	
1	352095.81	2211480.31	19° 59' 39.6659" N	79° 35' 10.4398" E	Forest Start	Comp No 692	
2	352280.2	2211671.51	19° 59' 45.9351" N	79° 35' 16.7304" E	Forest End		

132kv DC Chanrapur To Mul Tr. Line								
Forest Area Statement								
Sr No	Name of Village	Name of Taluka	Sr/Gut Comp. No	Length In (M)	ROW In (M)	Area In (SQM)	Area In (HA)	Type of Forest
01	Nil	Chandrapur	Comp.692	266.00	27	7182.00	0.7182	Reserve Forest

132kv DC Chanrapur To Mul Tr. Line								
Non Forest Area Statement								
Sr No	Name of Village	Name of Taluka	Sr/Gut Comp. No	Length In (M)	ROW In (M)	Area In (SQM)	Area In (HA)	Type of Forest
01	Nil	Chandrapur	Comp.692	1006	27	27162.00	2.7162	Private Land

LEGEND

DESCRIPTION	SYMBOL	DESCRIPTION	SYMBOL
Proposed route-1		River	
Roads Asphalted/Metalled		Pond	
Roads unmetalled		Forest	
Cart-track		Development	
Railways broad gauge		Temple / Mosque / Grave	
Railways other gauge		Hutments	
Canal		Tree	
Stream / Nala / Drain		Wells - lined, unlined	
Contours with height		Borewells	
Power / Telephone line		Reserved/Protected forest	
Scrub		Height triangulated	
Boundary State		Height point	
Boundary District		Bench-mark	
Boundary Mandal		Post office	
Towns / Villages		Police station	
Reserved Forest		MPF Private Forest	
Protected Forest		Vansndhya Forest	
MANGROWS			

OWNER : MAHARASHTRA STATE ELECTRICITY TRANSMISSION CO. LTD.



132kv DC Chanrapur Sub Station To Mul Sub Station Tr. Line

Village Map - Comp -692

Scale - 1:5000

EX. ENGINEER
EHV Project Div.
Chandrapur

Deputy Conservator
of Forest
Chandrapur Forest Division
Chandrapur

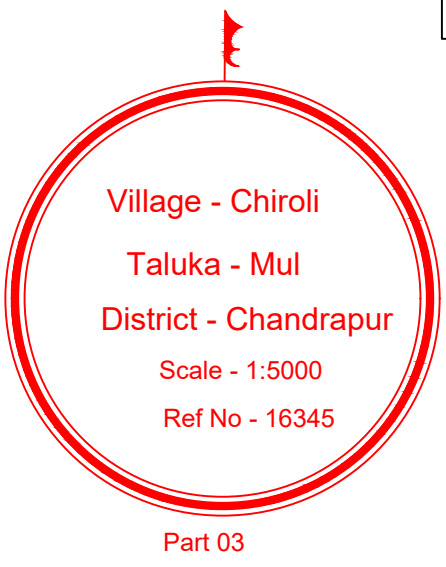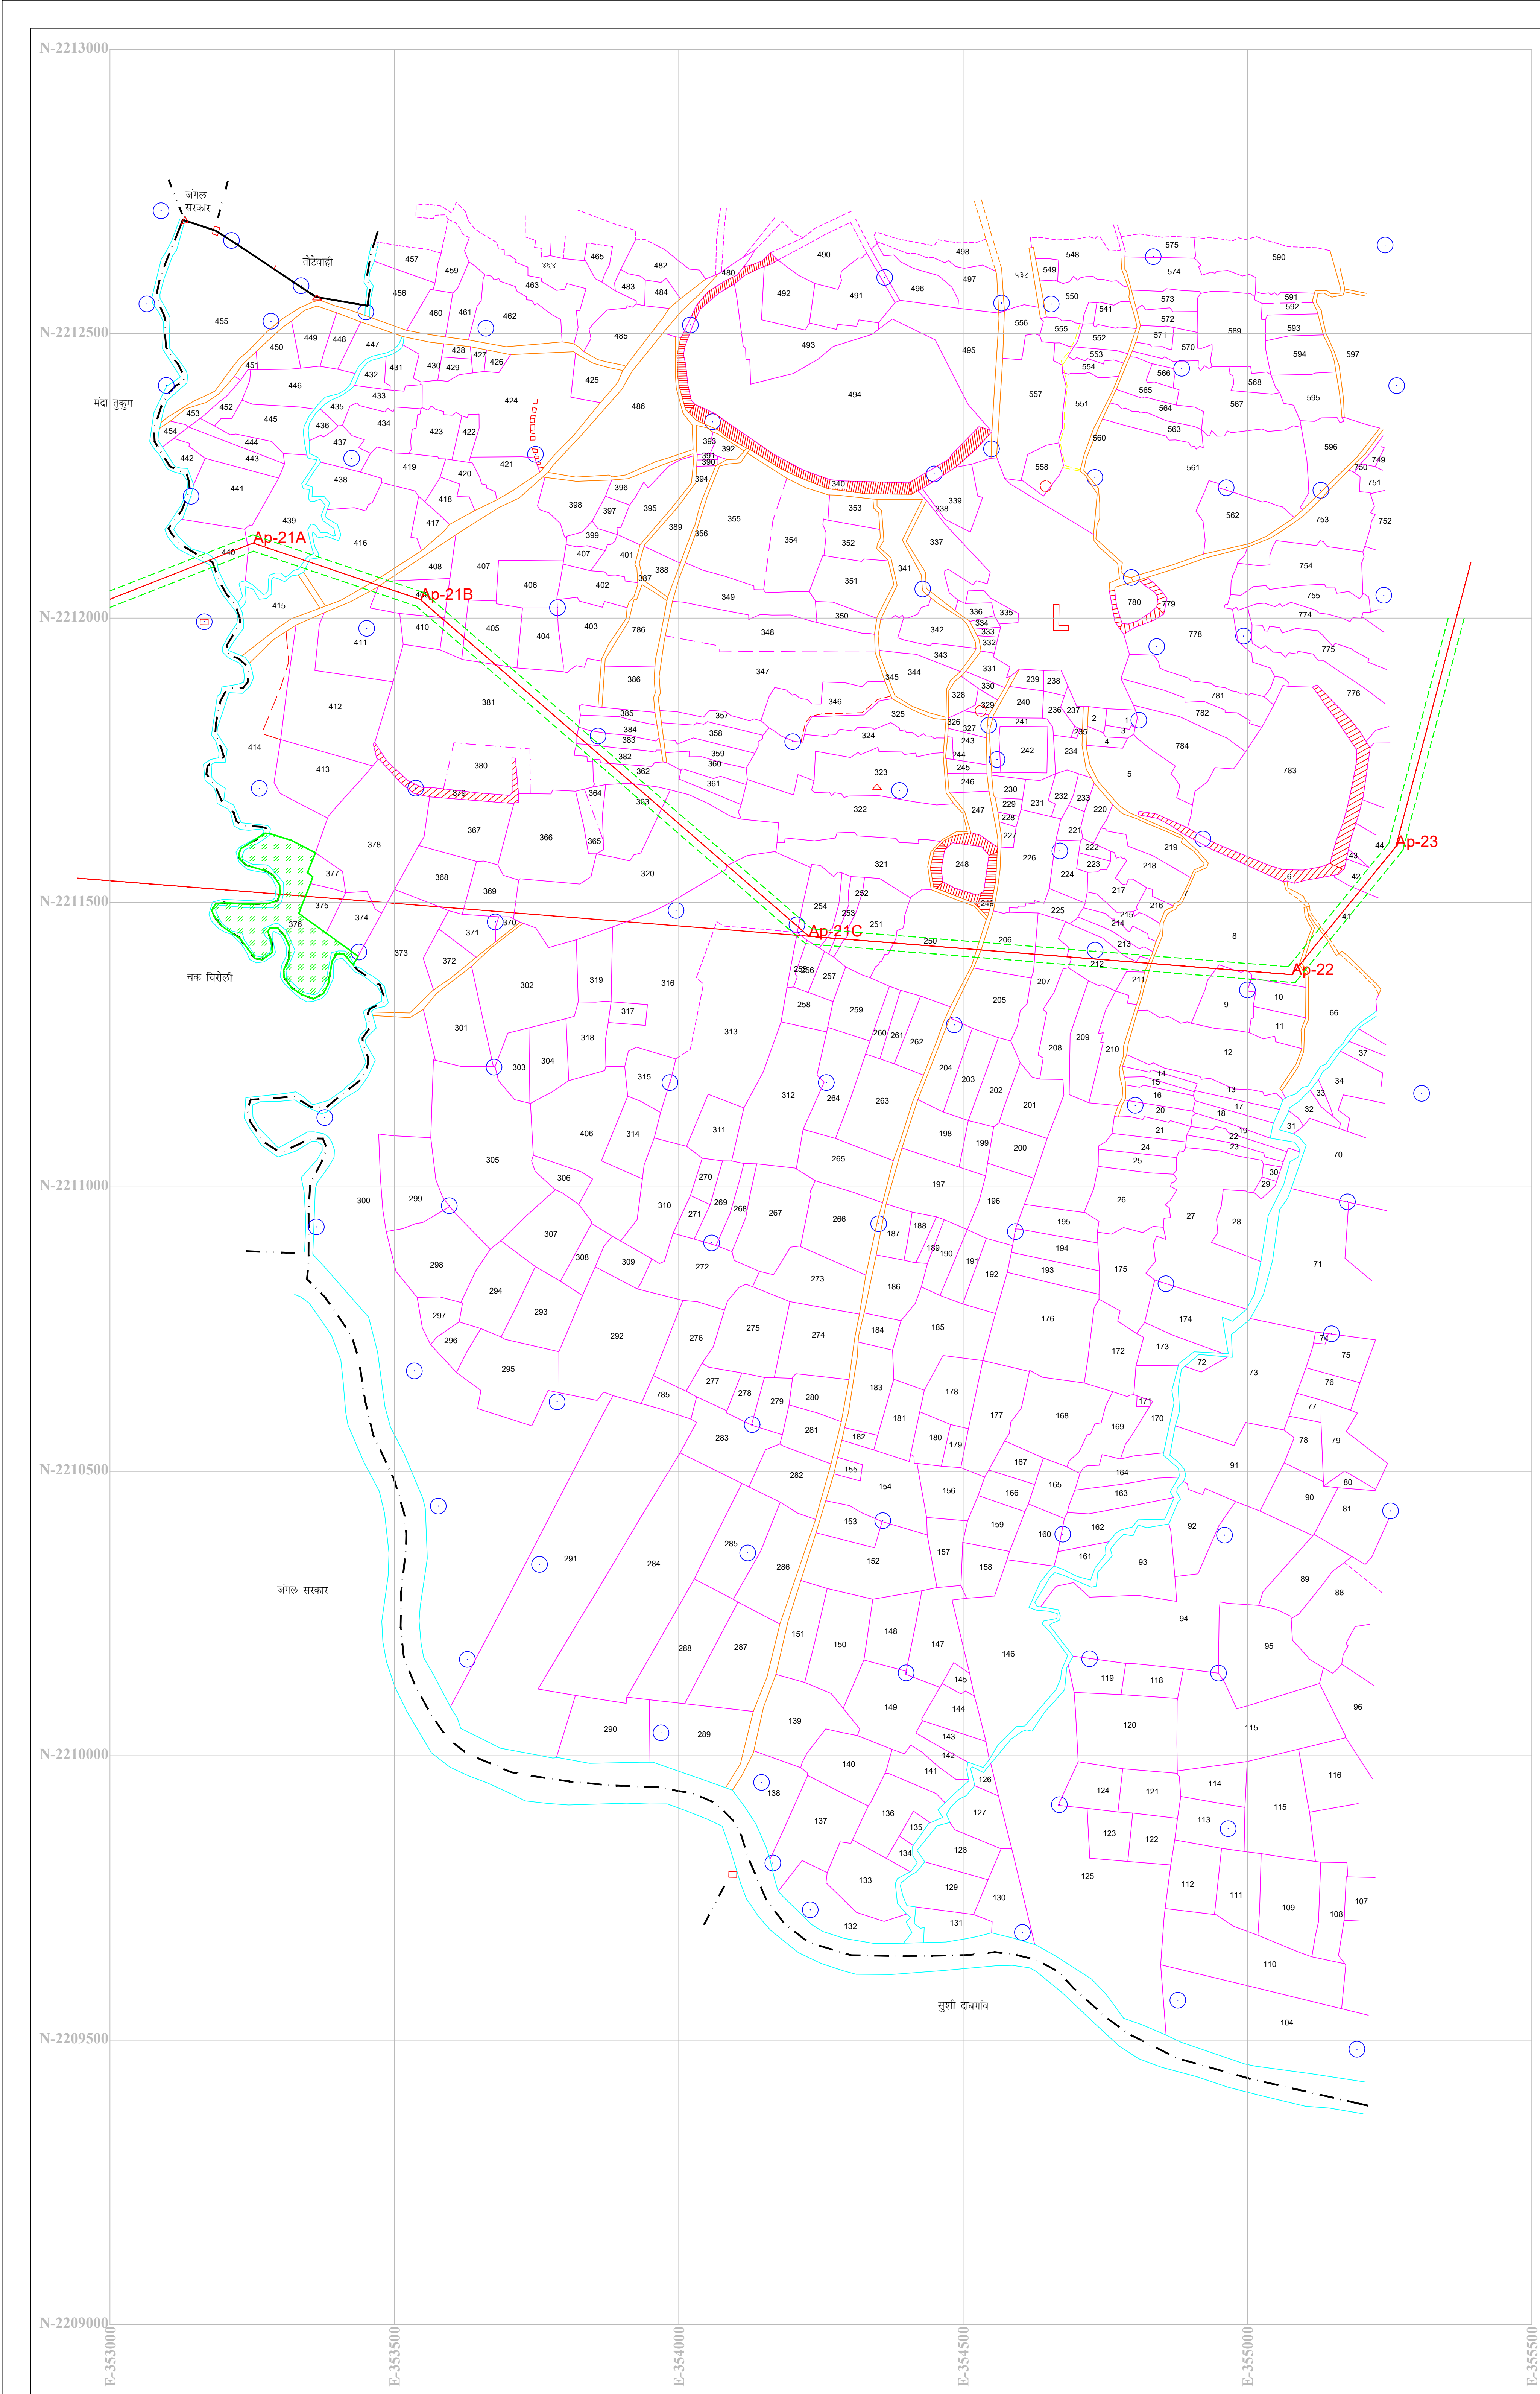

SHEET NO-28A

Maharashtra State Electricity Transmission Company Limited											
132kv DC Channapur to Mul											
Non Forest Area Statement											
Sr No	Name of Village	Taluka	Area in Hectares	Area in Sq. Meters	Area in Acres	Area in Sq. Feet	Area in Sq. Yards	Area in Sq. Feet	Area in Sq. Yards	Type of Forest	Remarks
01	Chiroli	Mul	4060.00	27	109620.00	10	9620	Private Land			

132kv DC Channapur To Mul Tr. Line											
Non Forest Area Statement											
Sr No	Name of Village	Taluka	Area in Hectares	Area in Sq. Meters	Area in Acres	Area in Sq. Feet	Area in Sq. Yards	Area in Sq. Feet	Area in Sq. Yards	Type of Forest	Remarks
01	Chiroli	Mul	4060.00	27	109620.00	10	9620	Private Land			

LEGEND			
DESCRIPTION	SYMBOL	DESCRIPTION	SYMBOL
Proposed route-1		River	
Roads Asphalted/Metalled		Pond	
Roads unmetalled		Forest	
Canal/Drain		Development	
Railways broad gauge		Temple / Mosque / Grave	
Railways other gauge		Hutments	
Canal		Tree	
Stream / Nala / Drain		Wells - lined, unlined	
Contours with height		Borewells	
Power / Telephone line		Reserved/Protected forest	
Scrub		Height triangulated	
Boundary State		Height point	
Boundary District		Benchmarks	
Boundary Mandal		Post office	
Towns / Villages		Police station	
Reserved Forest		MPT Private Forest	
Protected Forest		Vanandhya Forest	
MANGROVES			



OWNER : MAHARASHTRA STATE ELECTRICITY TRANSMISSION CO. LTD.

132kv DC Channapur Sub Station To Mul Sub Station Tr. Line

Village Map - Chak Chiroli

Scale - 1:5000

EX. ENGINEER EDP Project Div. Chandrapur	Deputy Conservator of Forests Chandrapur Division Chandrapur		
--	---	--	--

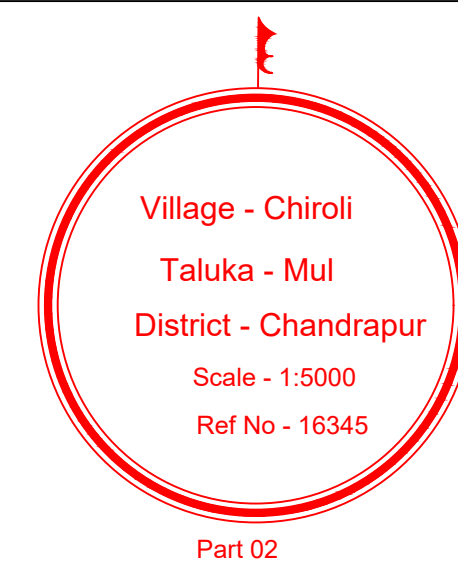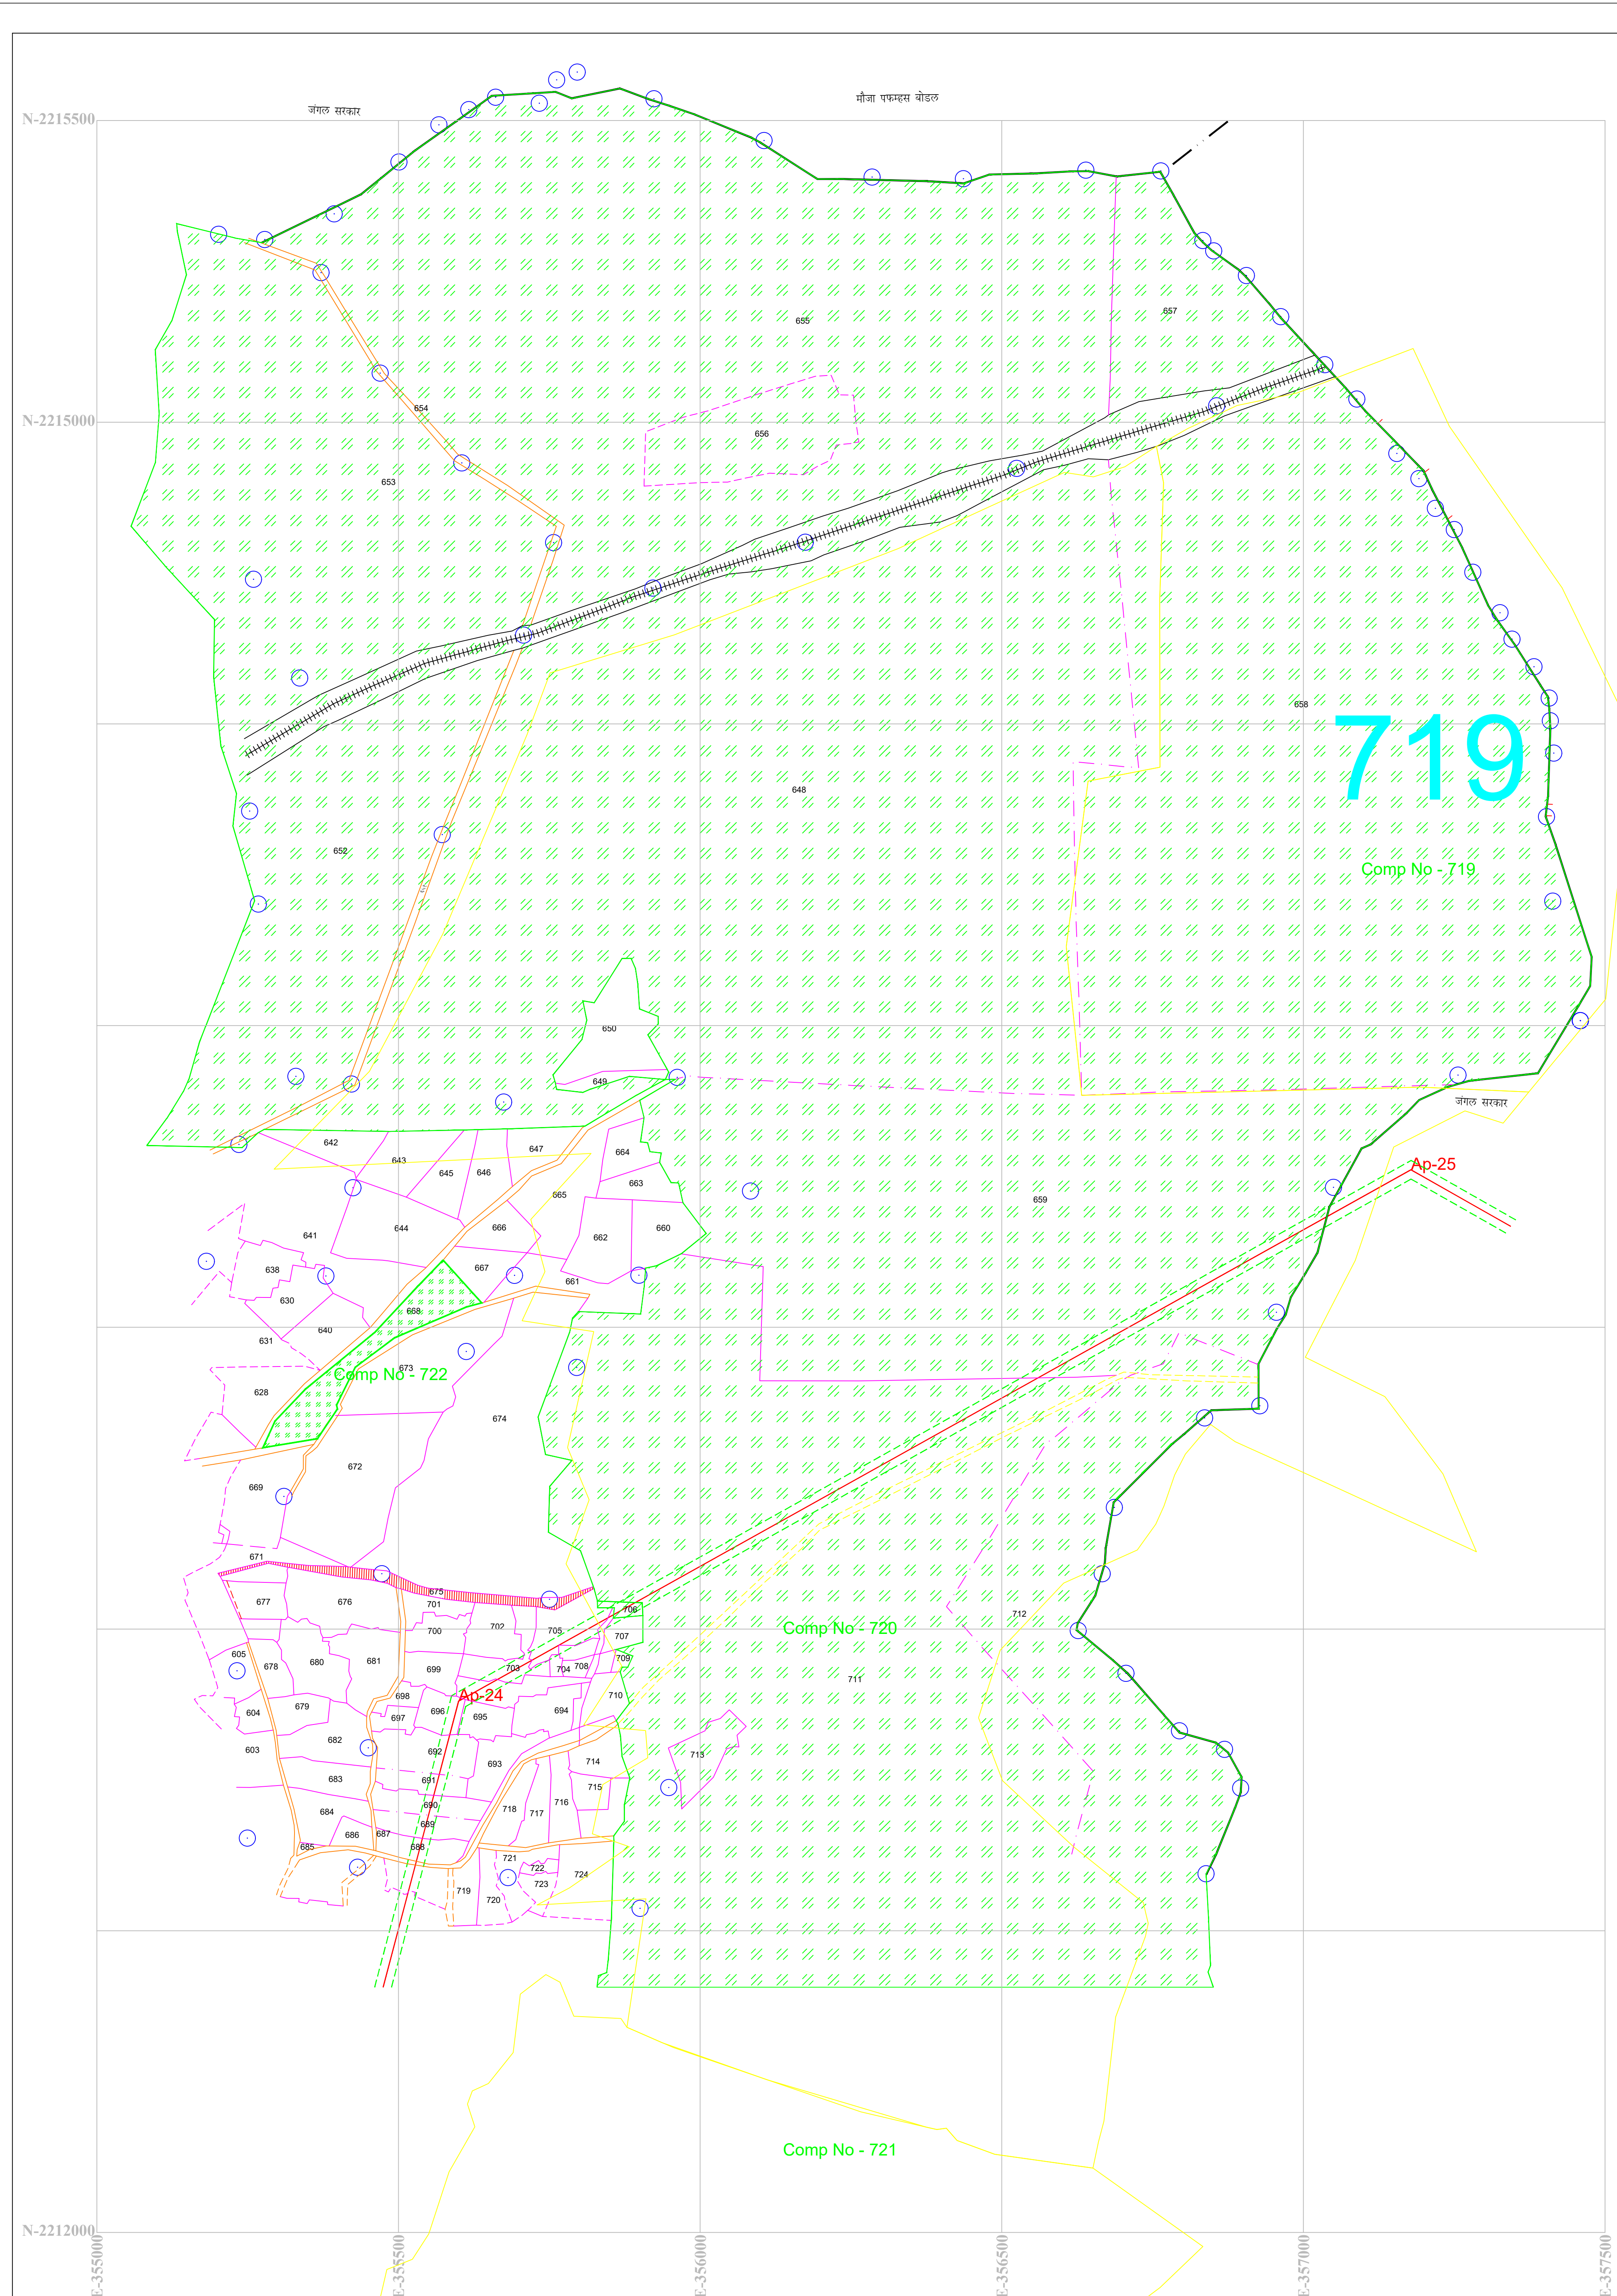

Maharashtra State Electricity Transmission Company Limited						
132kv DC Chandpur to Mul						
Forest Area Crossing _Co Ordinates						
Sr No	X	Y	LATITUDE	LONGITUDE	Details	Sr No
1	355826.23	2213007.00	20° 00' 30.8886" N	79° 37' 19.3896" E	Forest Start	Comp No 720
2	357115.00	2213726.00	20° 00' 52.6472" N	79° 37' 59.8841" E	Forest End	Sr No 306,711,620

Maharashtra State Electricity Transmission Company Limited										
132kv DC Chandigarh to Mul										
Area Statement										
Sr No	Name of Village	Taluka	Sr No of Gnd No	Sr No	Length	R/W Width	Area In Sq.m.	Area In Ha	Type of Forest	Remarks
13C	Chandigarh	Mul	Geog No 728	Sr No 756	30	27	2564.76	6.2643	Preserved Forest	
13C	Chandigarh	Mul	Geog No 728	Sr No 757	22	2662.00	3.1843	Preserved Forest		
13C	Chandigarh	Mul	Geog No 728	Sr No 758	933	22	17509.32	1.2180	Preserved Forest	

		Total		1477	27	90959.26	5.8889
132kv DC Channarpu to Mul Tr. Line							
Non Forest Area Statement							
Sr No	Name of Village	Name of Taluqa	Sr/Gut Comp. No.	Length in (M)	ROW in (M)	Area in (Sqm)	Type of Forest
01	Chiroli	Mul	-----	4060.00	27	109620.00	Private Land

LEGEND


DESCRIPTION	SYMBOL	DESCRIPTION	SYMBOL
Proposed route-1		River	
Roads (Asphalt/Bituminous)		Forest	
Roads (unimproved)		Forest	
Cart-track		Development	
Railways broad gauge		Temple / Mosque / Grave	
Railways narrow gauge		Hutments	
Canals		Free	
Stream / Nala / Drain		Wells - lined, unlined	
Contours with height		Borewells	
Power / Telephone line		Reserved/Protected forest	
Scrub		Height triangulated	
Boundary State		Height post	
Boundary District		Benchmark	
Boundary Mandal		Post office	
Towns / Villages		Police station	
Reserved Forest		MPF Private Forest	
Protected Forest		Vandriyana Forest	
MANGROVES			

OWNER : MAHARASHTRA STATE ELECTRICITY
TRANSMISSION CO. LTD.

132kv DC Chanrapur Sub Station To Mul Sub Station Tr. Line

Village Map - China
Scale - 1:5000

EX. ENGINEER EHV Project Div. Chandnur	Deputy Conservator of Forest Chandnur Forest Division Chandnur	
--	---	--


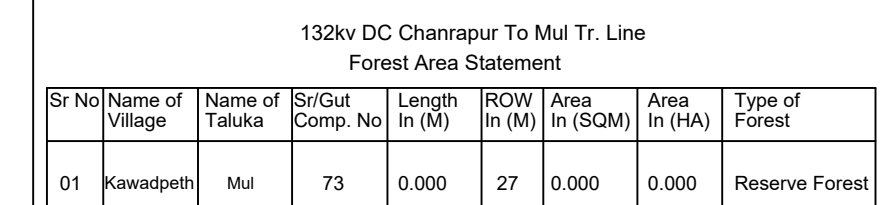


Sr No	Name of Village	Name of Taluka	Sr/Gut Comp. No	Length In (M)	ROW In (M)	Area In (SQM)	Area In (HA)	Type of Forest
01	Kawadpeth	Mul	-----	2123.00	27	57321.00	5.7321	Private Land

DESCRIPTION	SYMBOL	DESCRIPTION	SYMBOL
Proposed route-1		River	
Roads Asphalted/Metalled		Pond	
Roads unmetalled		Forest	
Can/track		Development	
Railways broad gauge		Temple / Mosque / Grave	
Railways other gauge		Hutments	
Canal		Tree	
Stream / Nala / Drain		Wells - lined, unlined	
Contours with height		Borewells	
Power / Telephone line		Reserved/Protected forest	RE / PF
Scrub		Height triangulated	
Boundary State		Height point	200
Boundary District		Bench-mark	BM 200
Boundary Mandal		Post office	PO
Towns / Villages		Police station	PS
Reserved Forest		MPF Private Forest	
Protected Forest		Vanadindrya Forest	
MANGROVES			

132kv DC Chanrapur Sub Station To Mul Sub Station Tr. Line

EX. ENGINEER EHV Project Div. Chandrapur	Deputy Conservator of Forest Chandrapur Forest Division Chandrapur
--	---

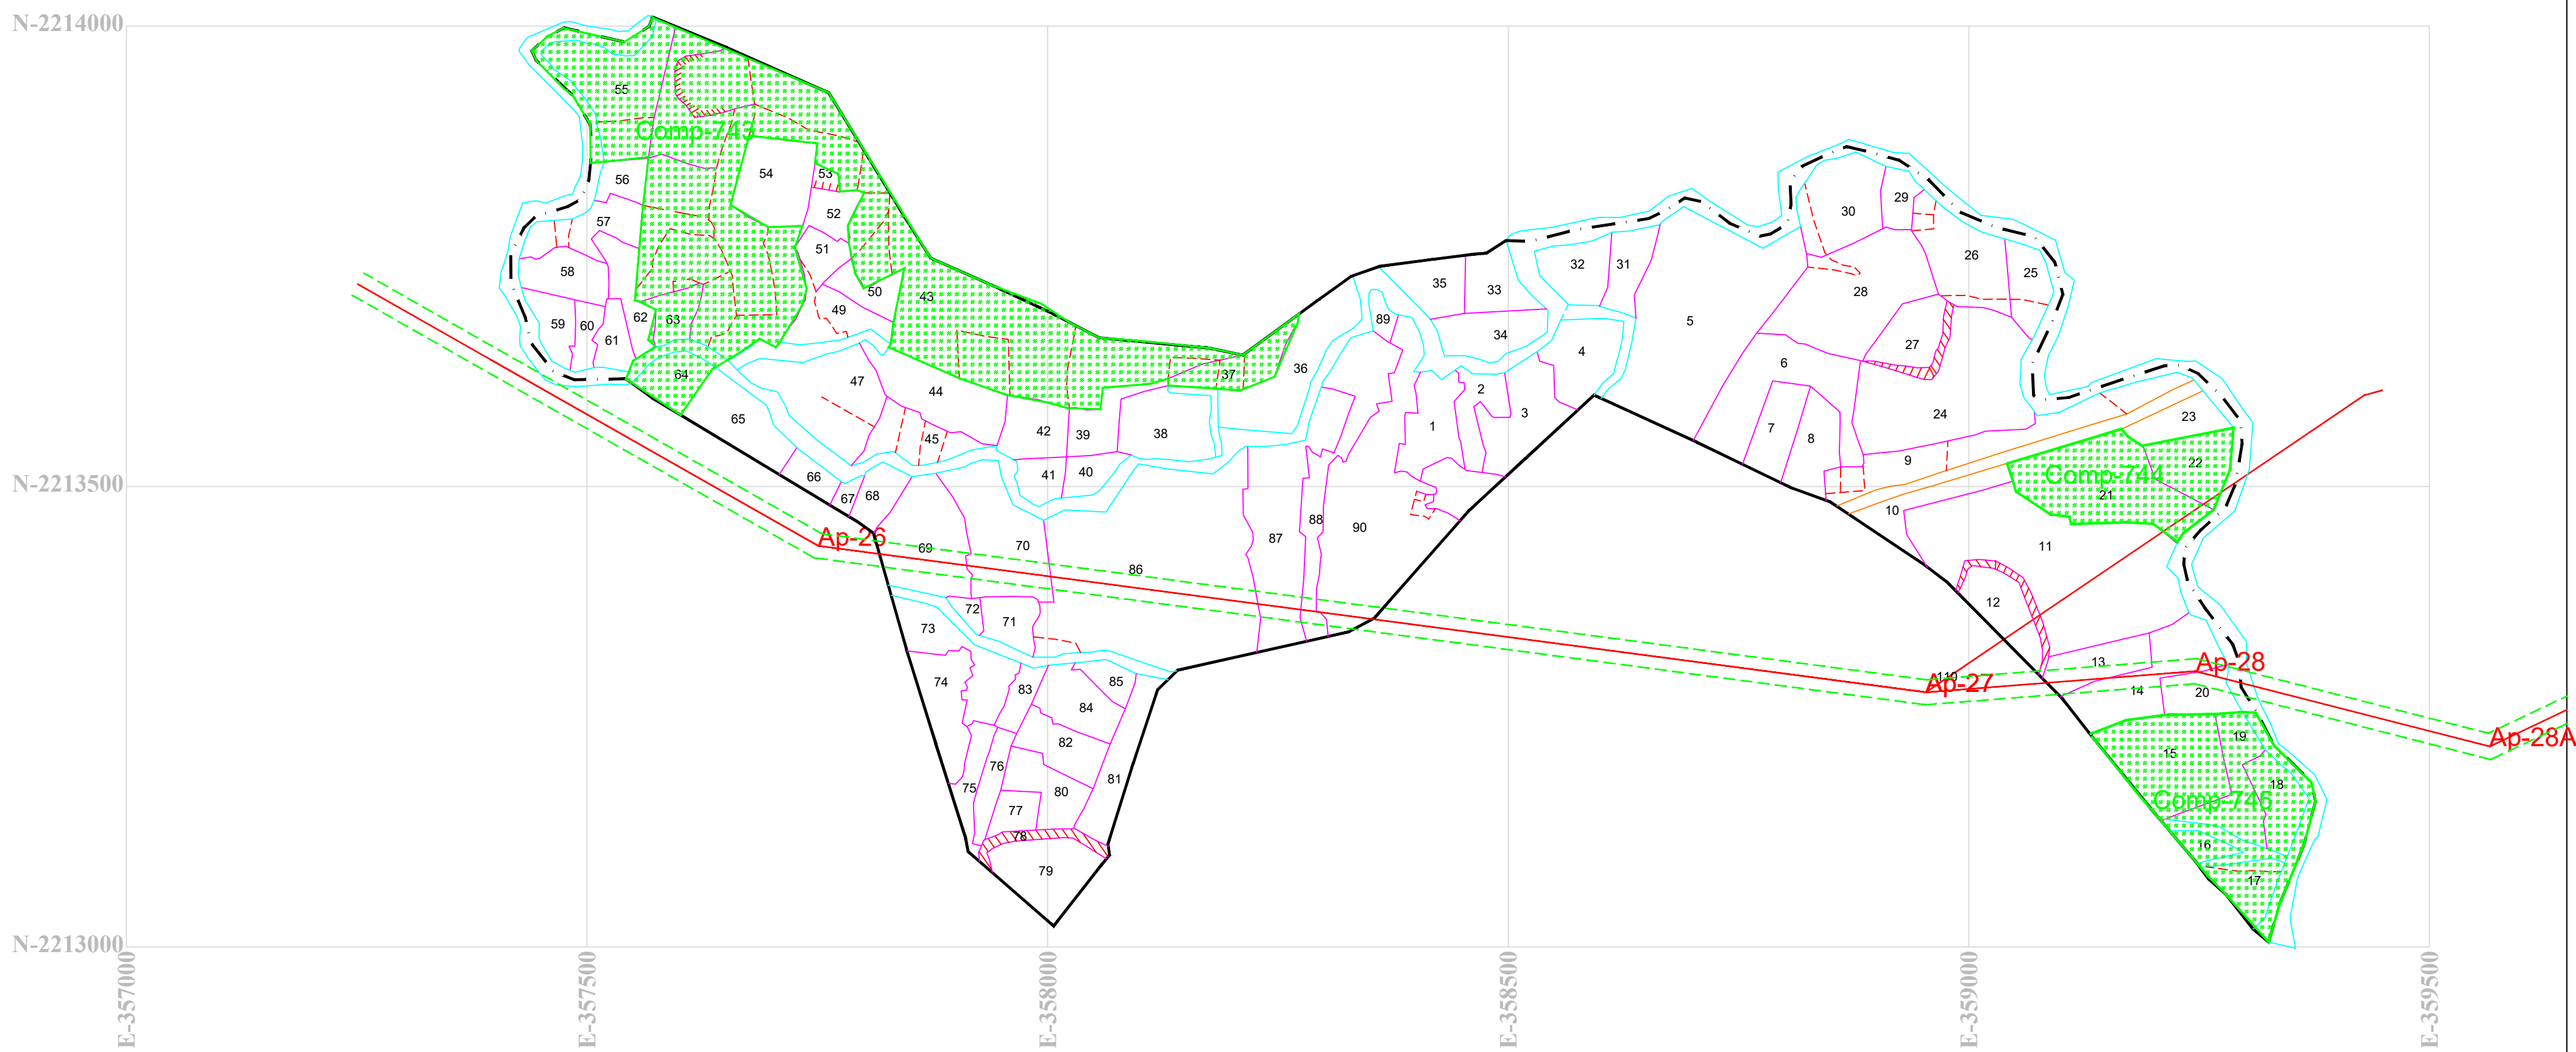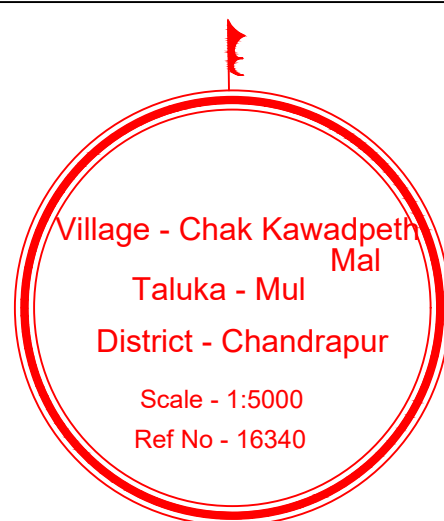

132kv DC Chanrapur To Mul Tr. Line Forest Area Statement							
Sr No	Name of Village	Name of Taluka	Sr/Gut Comp. No	Length In (M)	ROW In (M)	Area In (SQM)	Type of Forest
01	Kawadpeth Mal	Chandrapur	Nil	0.00	27	0.00	Nil

132kv DC Chanrapur To Mul Tr. Line Non Forest Area Statement							
Sr No	Name of Village	Name of Taluka	Sr/Gut Comp. No	Length In (M)	ROW In (M)	Area In (SQM)	Type of Forest
01	Kawadpeth Mal	Chandrapur	Comp.744	786.00	27	21222.00	Private Land

LEGEND


DESCRIPTION	SYMBOL	DESCRIPTION	SYMBOL
Proposed route-1		River	
Roads Asphalted/Metalled		Pond	
Roads unmetalled		Forest	
Cart-track		Development	
Railways broad gauge		Temple / Mosque / Grave	
Railways other gauge		Hutments	
Canal		Tree	
Stream / Nala / Drain		Wells - lined, unlined	
Contours with height		Borewells	
Power / Telephone line		Reserved/Protected forest	
Scrub		Height triangulated	
Boundary State		Height point	
Boundary District		Bench-mark	
Boundary Mandal		Post office	
Towns / Villages		Police station	
Reserved Forest		MPF Private Forest	
Protected Forest		Vansandya Forest	
MANGROWS			

OWNER : MAHARASHTRA STATE ELECTRICITY TRANSMISSION CO. LTD.

132kv DC Chanrapur Sub Station To Mul Sub Station Tr. Line

Village Map - Kawadpeth Mal
Scale - 1:5000

EX. ENGINEER EHV Project Div. Chandrapur	Deputy Conservator of Forest Chandrapur Forest Division Chandrapur		
--	---	--	--

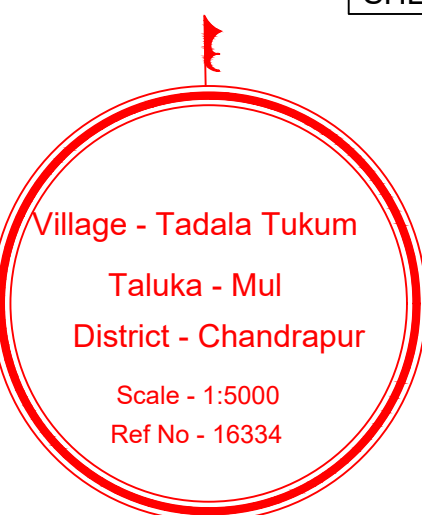

Maharashtra State Electricity Transmission Company Limited									
132kv DC Chandrapur To Mul									
Forest Area Crossing - Co Ordinates									
Sr No	X	Y	LATITUDE	LONGITUDE	Details	Compartment No			
1	361163.4	2215136.207	01°42'33.88"N	79°40'20.6038"E	Forest Start	Sr No 38			
2	361172.5	2215168.5207	01°43'00.99"N	79°40'21.7753"E	Forest End				
1	361172.5	2215168.5207	01°43'00.99"N	79°40'21.7753"E	Forest Start	Sr No 454			
2	361172.5	2215168.5207	01°43'00.99"N	79°40'21.7753"E	Forest End				

132kv DC Chandrapur To Mul Tr. Line									
Forest Area Statement									
Sr No	Name of Village	Name of Taluka	Comp. No	Length in (M)	Area in (SQM)	Area in (HA)	Type of Forest		
01	Tadala	Mul	38	40	27	1080.00	Govt Kuram		
03	Tadala	Mul	464	10	27	270.00	Govt Kuram		
Total				50.00	27	1350.00	0.1350		

132kv DC Chandrapur To Mul Tr. Line									
Non Forest Area Statement									
Sr No	Name of Village	Name of Taluka	Comp. No	Length in (M)	Area in (SQM)	Area in (HA)	Type of Forest		
01	Tadala	Mul	---	1808	27	51516.00	Private Land		

LEGEND

DESCRIPTION	SYMBOL	DESCRIPTION	SYMBOL
Proposed route-1		River	
Roads Asphalted/Metalled		Panel	
Roads unmetalled		Forest	
Cart track		Development	
Railways broad gauge		Temple / Mosque / Grave	
Railways other gauge		Hutments	
Canal		Tree	
Stream / Nalla / Drain		Well - sited, unfired	
Contours with height		Borewells	
Power / Telephone line		Reserved/Protected forest	
Scrub		Height triangulated	
Boundary State		Height point	
Boundary District		Benchmark	
Boundary Mandal		Post office	
Town / Village		Police station	
Reserved Forest		MPS Private Forest	
Protected Forest		Varanayya Forest	
MANGROWS			

OWNER : MAHARASHTRA STATE ELECTRICITY TRANSMISSION CO. LTD.


132kv DC Chandrapur Sub Station To Mul Sub Station Tr. Line


Village Map - Tadala Tukum

Scale - 1:5000


EX. ENGINEER
EDV Project Div.
Chandrapur

Deputy Conservator
of Forest
Chandrapur Forest Division
Chandrapur

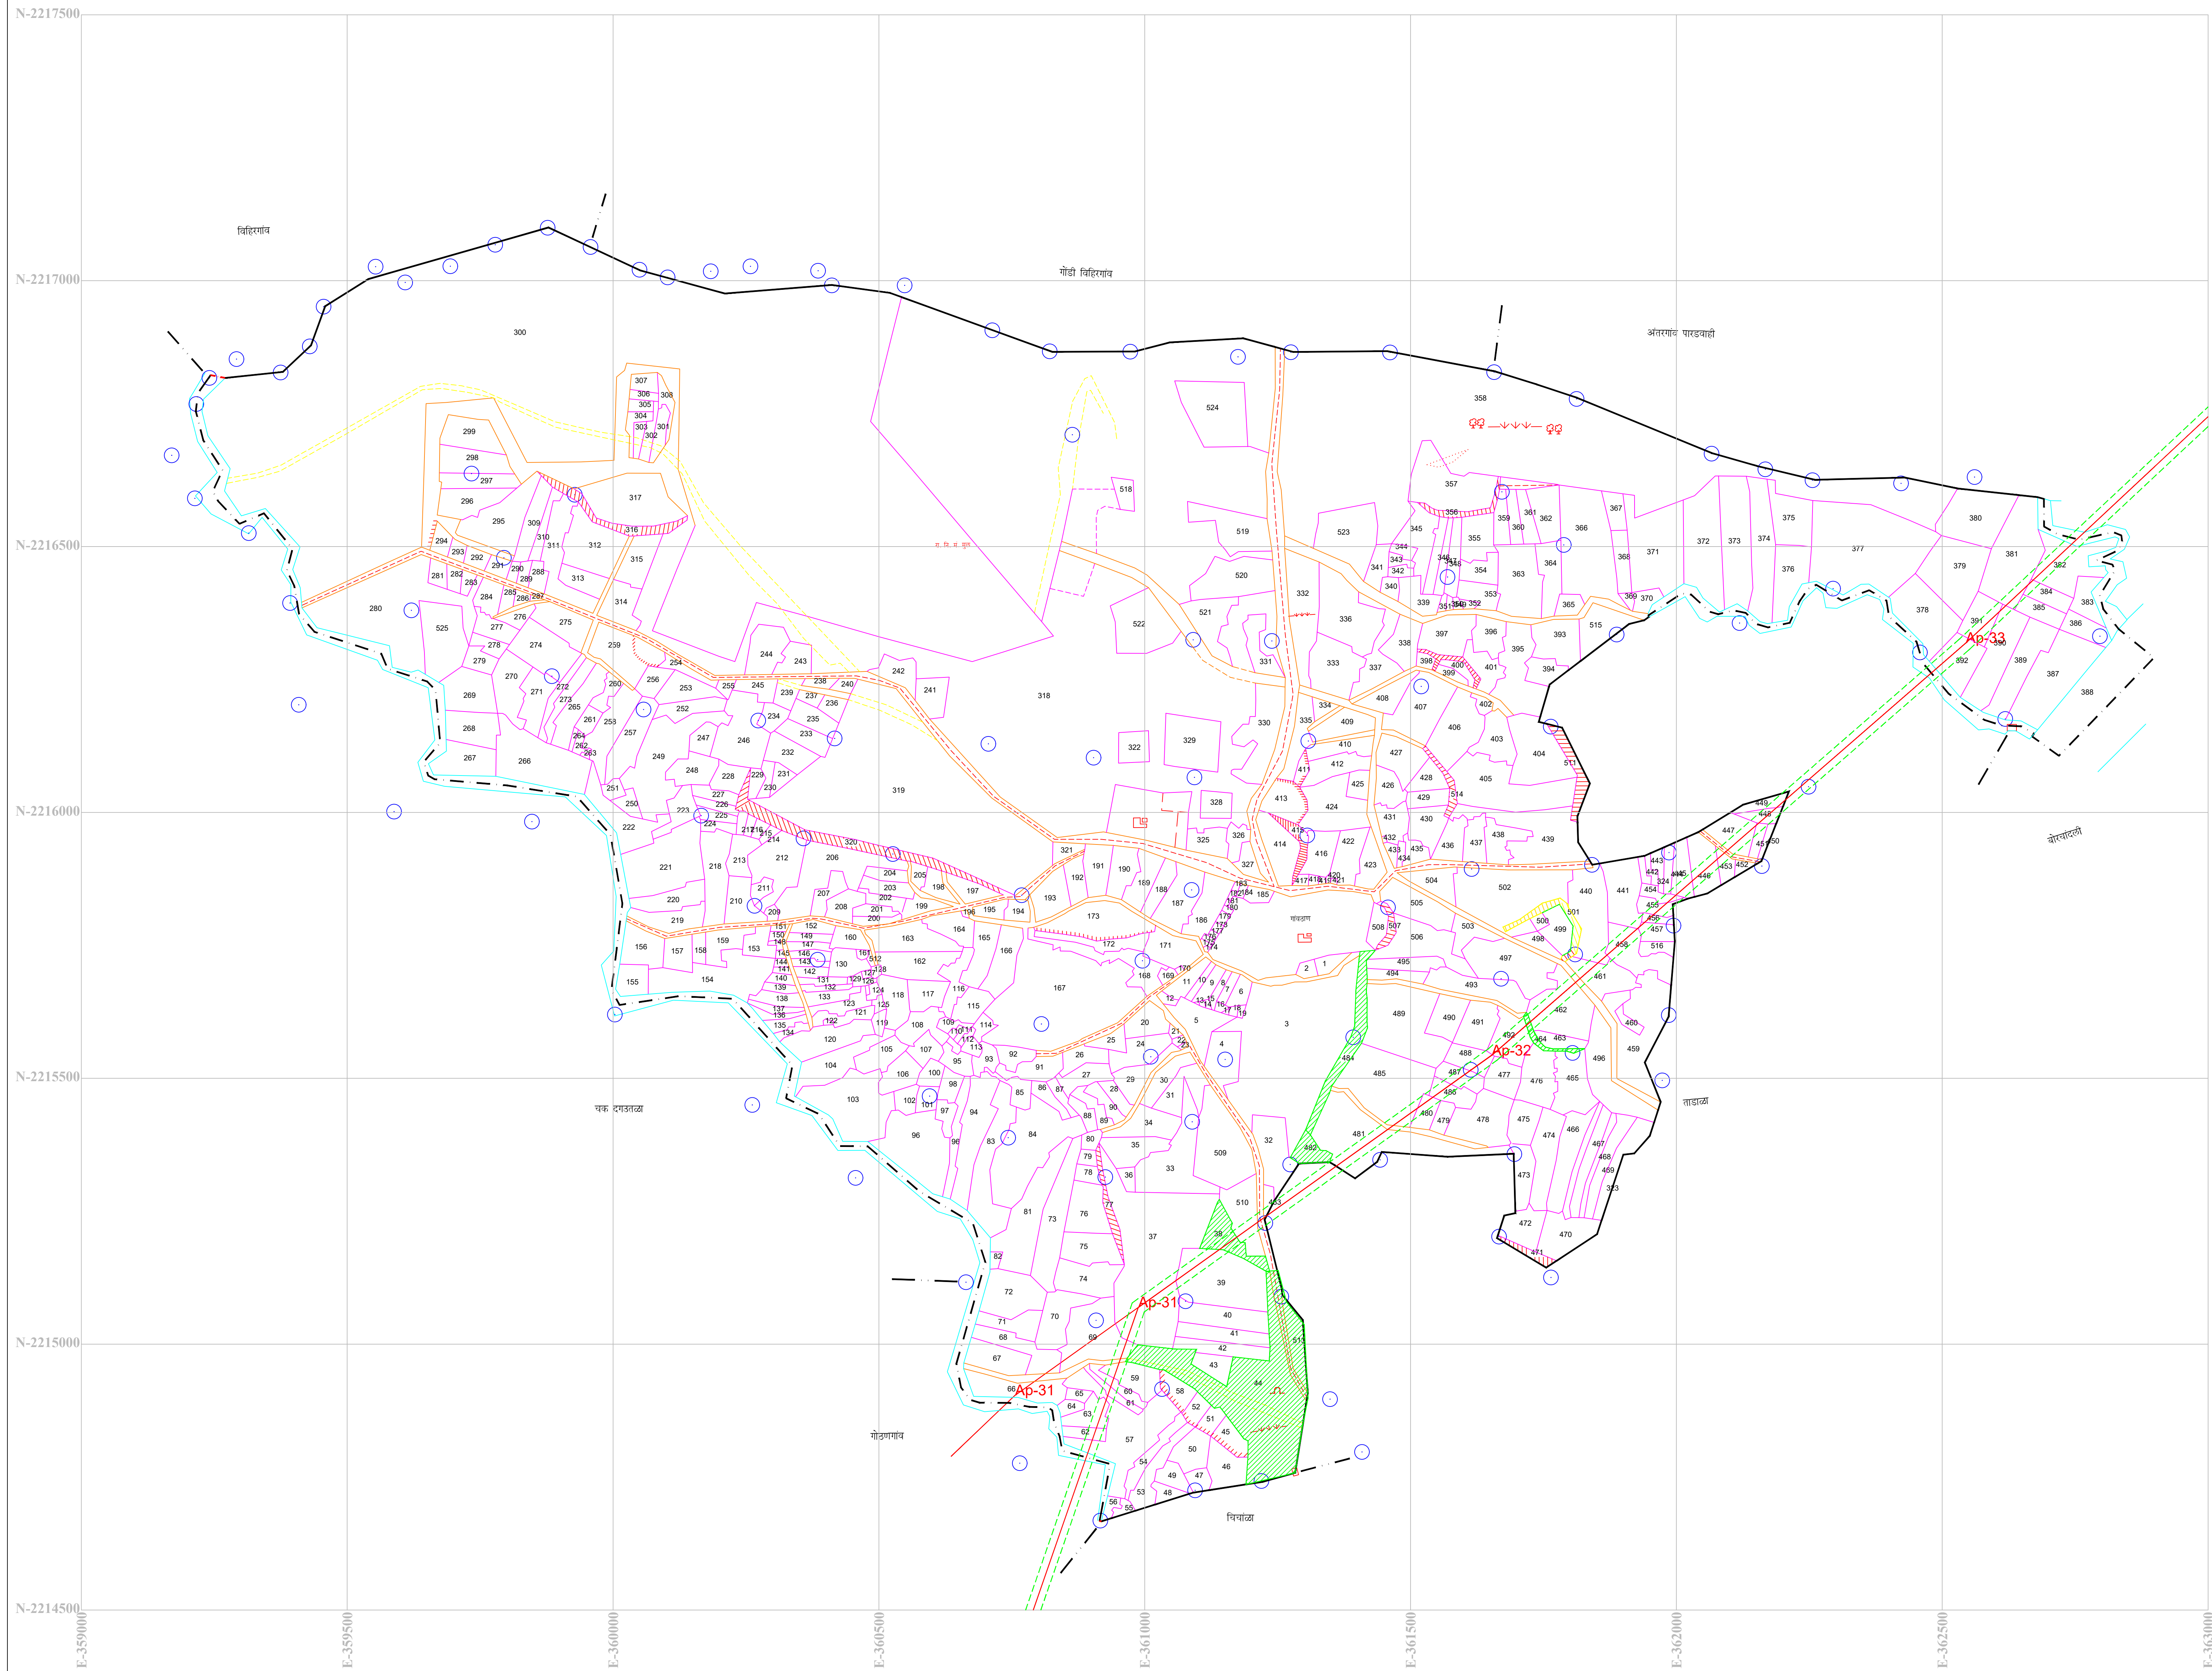

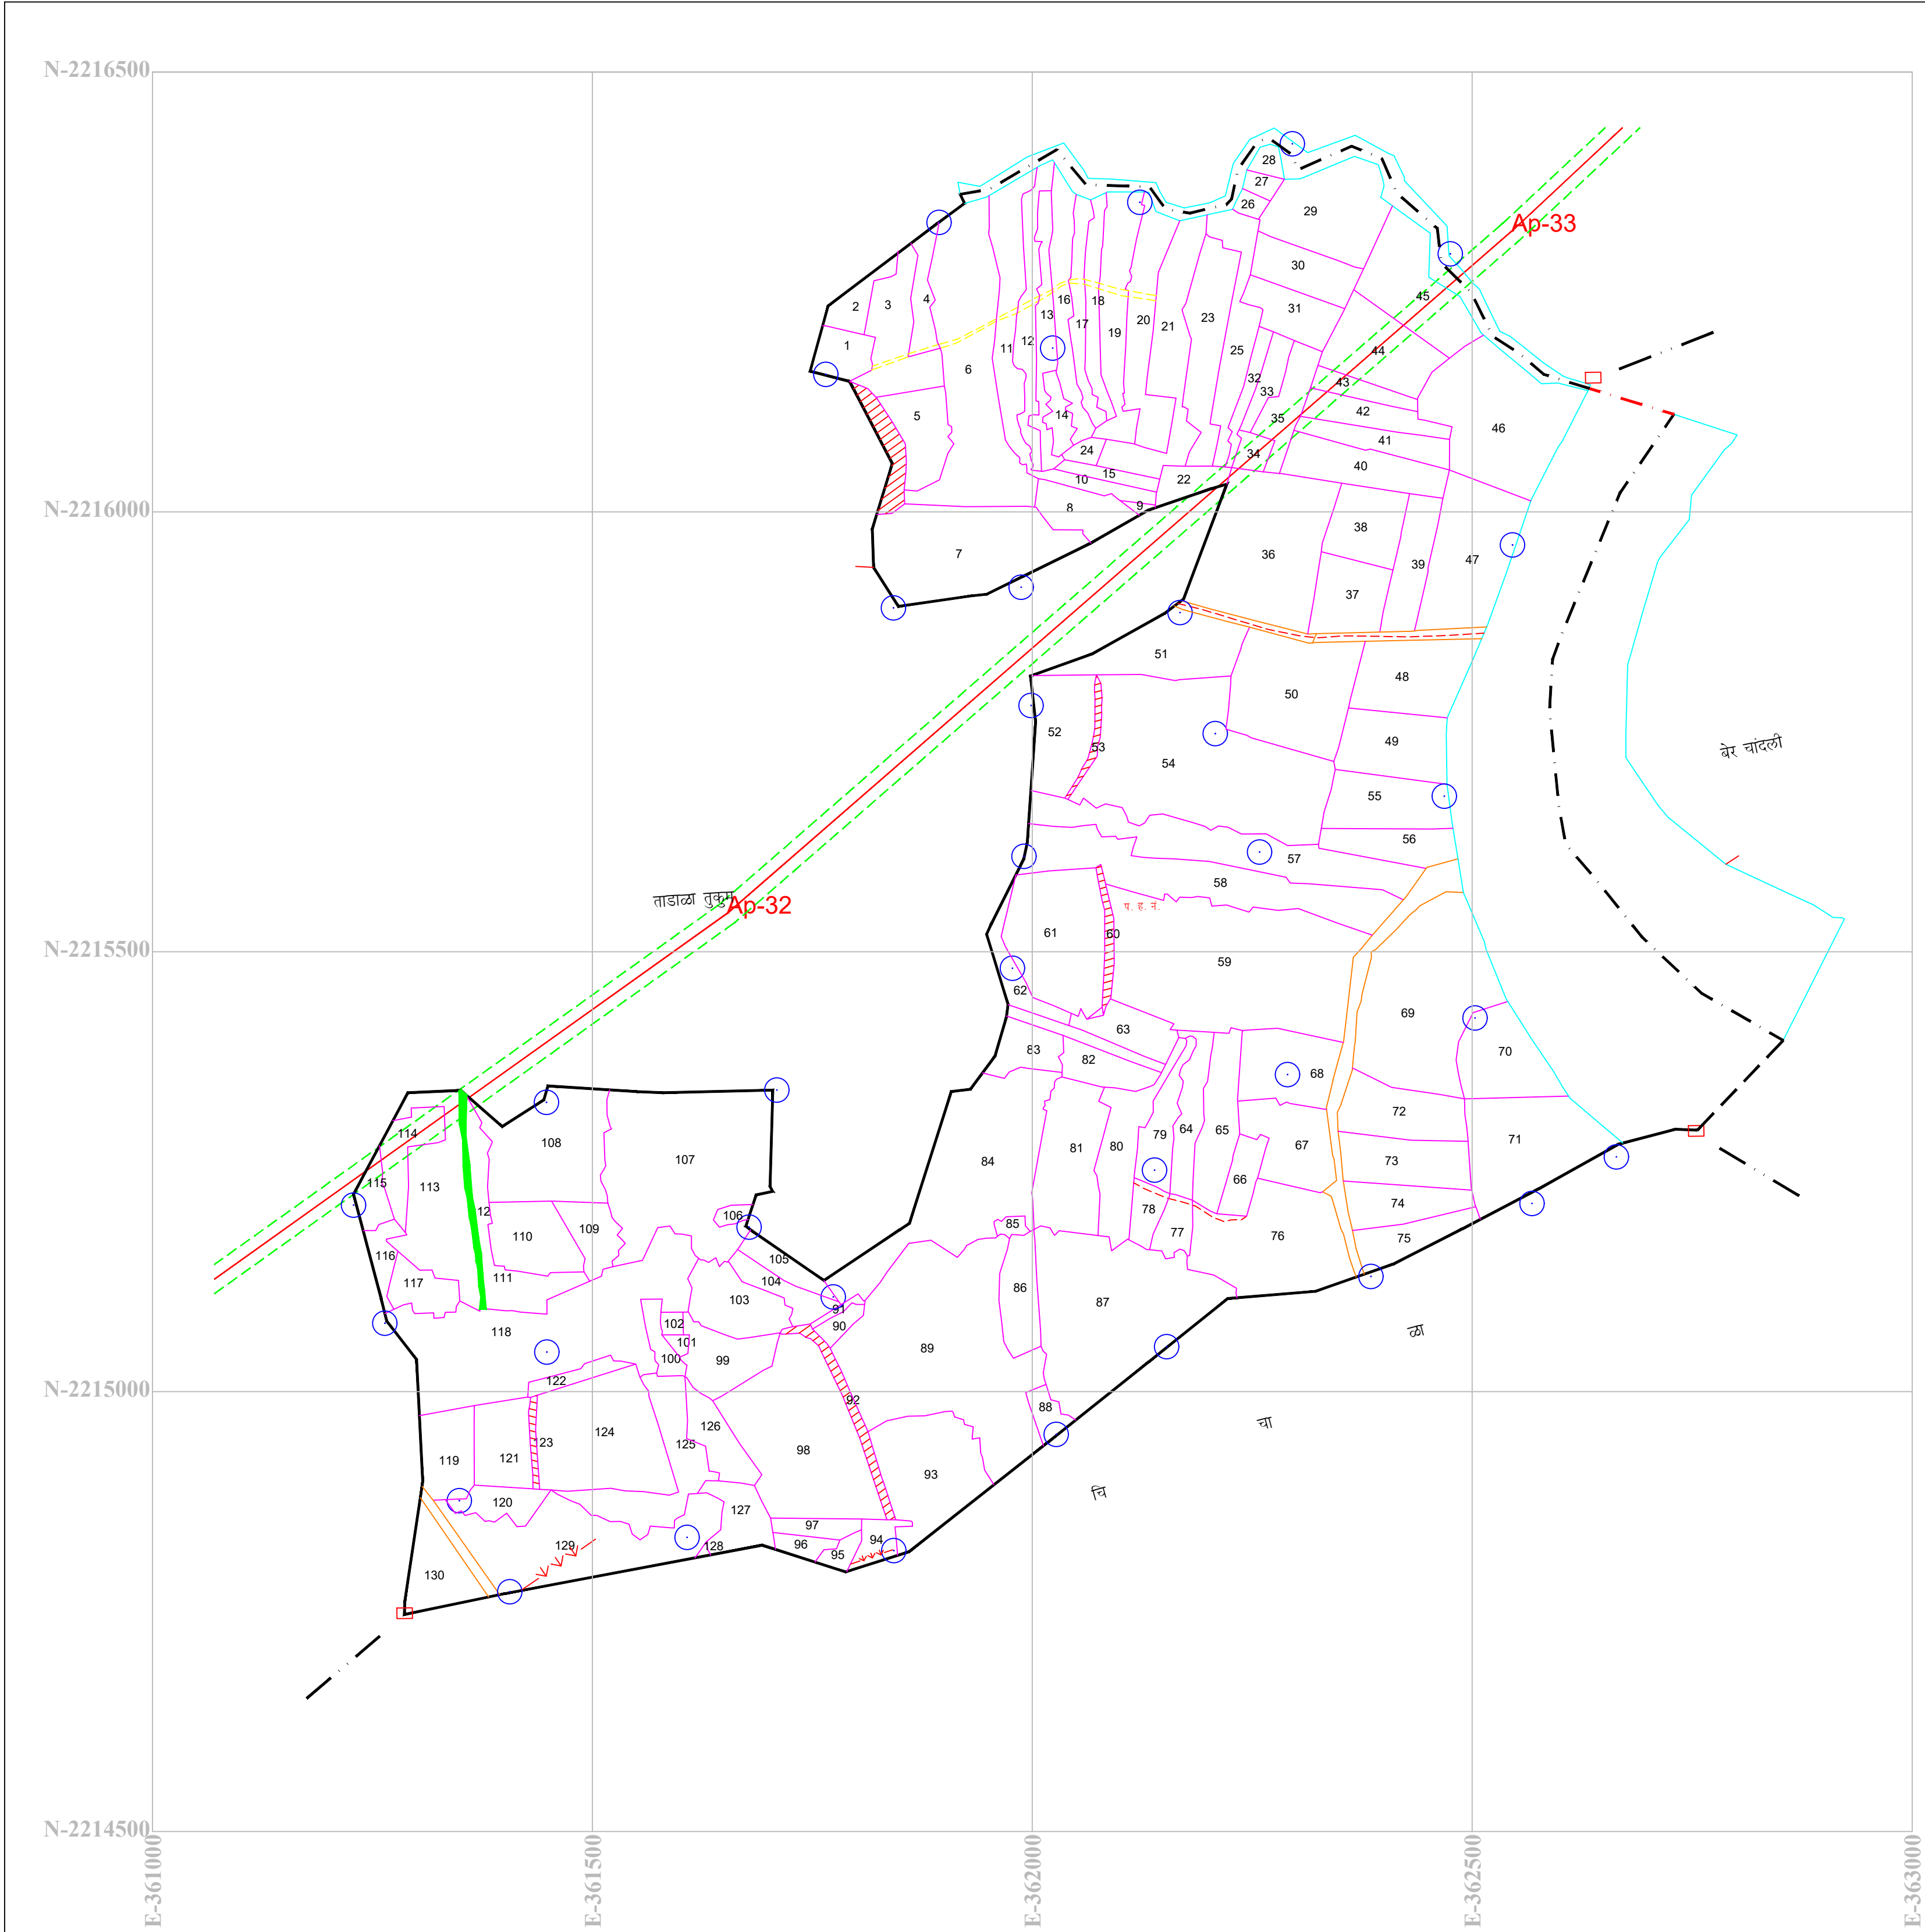

SHEET NO-33

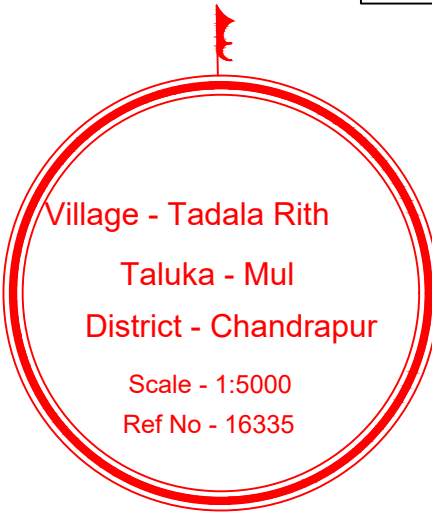

132kv DC Chanrapur To Mul Tr. Line
Forest Area Statement

Sr No	Name of Village	Name of Taluka	Sr/Gut Comp. No	Length In (M)	ROW In (M)	Area In (SQM)	Area In (HA)	Type of Forest
01	Tadala Rith	Mul	Nil	10.00	27	270.00	0.0270	Govt Kuran

132kv DC Chanrapur To Mul Tr. Line
Non Forest Area Statement

Sr No	Name of Village	Name of Taluka	Sr/Gut Comp. No	Length In (M)	ROW In (M)	Area In (SQM)	Area In (HA)	Type of Forest
01	Tadala Rith	Mul	-----	490	27	12960	1.2960	Private Land

LEGEND

DESCRIPTION	SYMBOL	DESCRIPTION	SYMBOL
Proposed route-1		River	
Roads Asphalted/Metalled		Pond	
Roads unmetalled		Forest	
Cart-track		Development	
Railways broad gauge		Temple / Mosque / Grave	
Railways other gauge		Hutments	
Canal		Tree	
Stream / Nala / Drain		Wells - lined, unlined	
Contours with height		Borewells	
Power / Telephone line		Reserved/Protected forest	
Scrub		Height triangulated	
Boundary State		Height point	
Boundary District		Bench-mark	
Boundary Mandal		Post office	
Towns / Villages		Police station	
Reserved Forest		MPF Private Forest	
Protected Forest		Vansndnya Forest	
MANGROWS			


OWNER : MAHARASHTRA STATE ELECTRICITY TRANSMISSION CO. LTD.

132kv DC Chanrapur Sub Station To Mul Sub Station Tr. Line

Village Map - Tadala Rith
Scale - 1:5000

EX. ENGINEER
EHV Project Div.
Chandrapur

Deputy Conservator
of Forest
Chandrapur Forest Division
Chandrapur

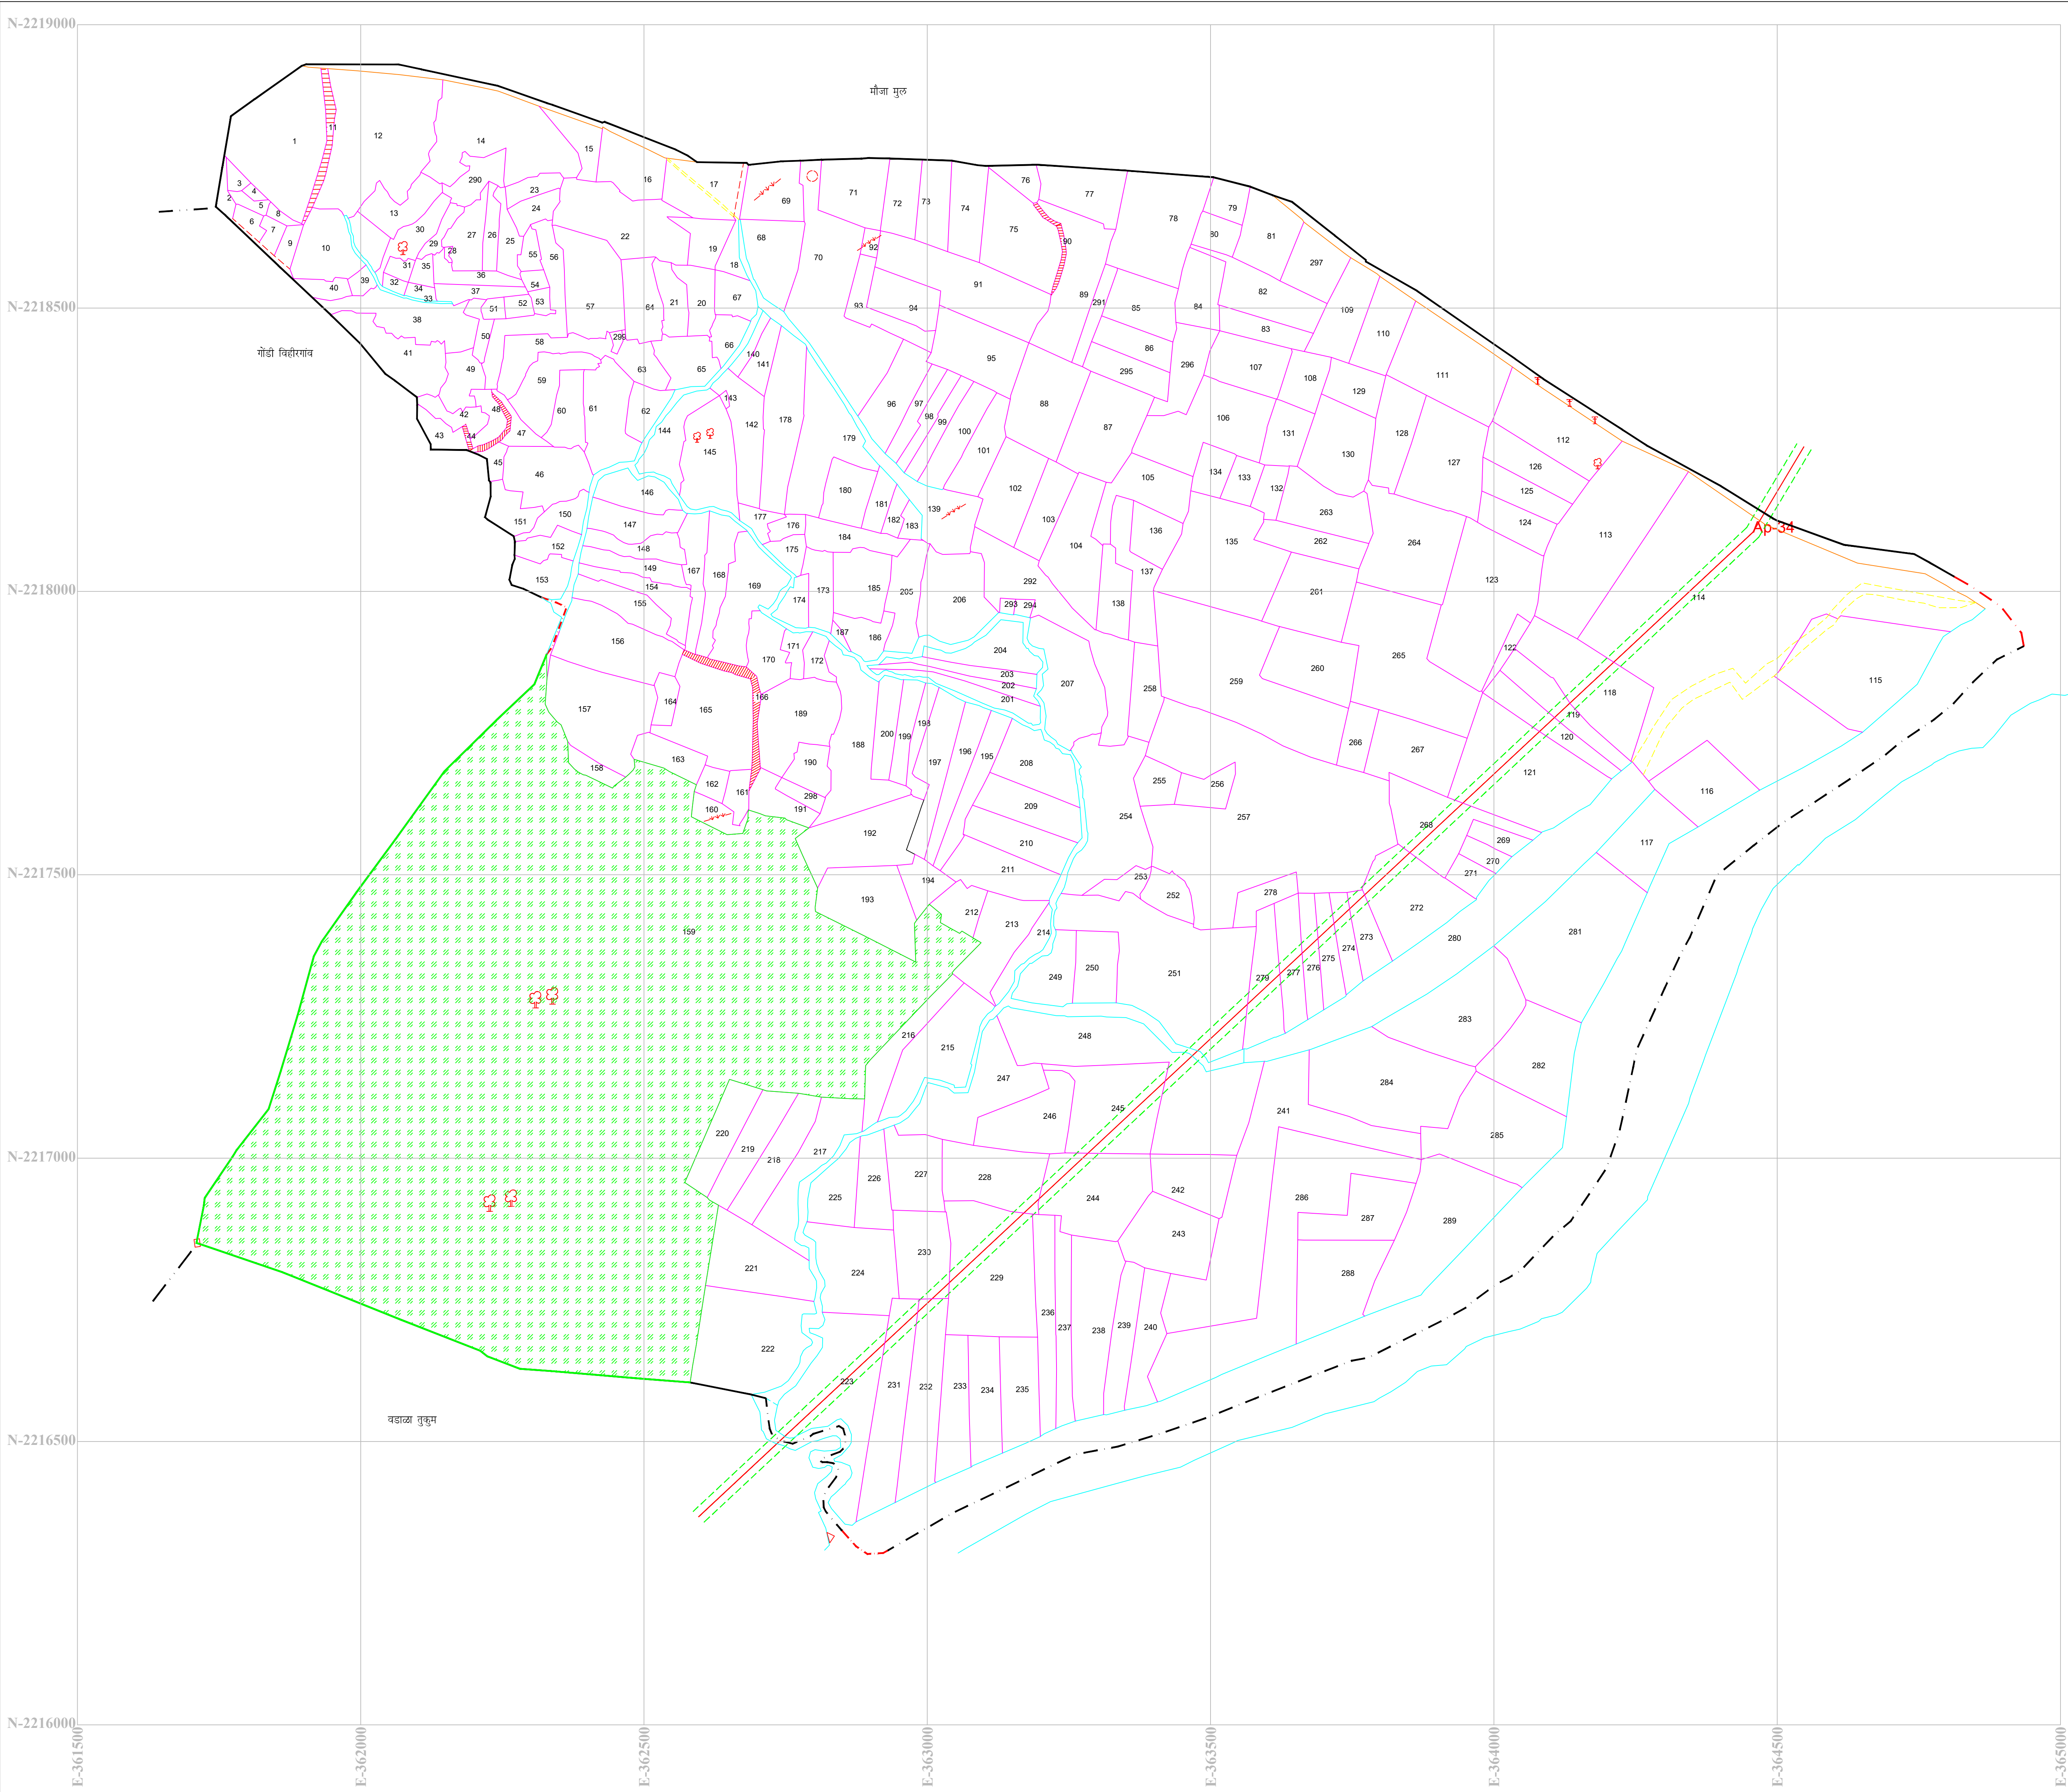

SHEET NO-34

Village - Antargaoon

Paurwahi

Taluka - Mul

District - Chandrapur

Scale - 1:5000

Ref No - 1300905

132kv DC Chanrapur To Mul Tr. Line							
Forest Area Statement							
Sl No	Name of Village	Name of Taluka	Bridge Comp. No	Length in (M)	ROW Area in (SQM)	Area in (HA)	Type of Forest
01	Antargaoon Paurwahi	Mul	NI	0.00	27	0.00	NI

132kv DC Chanrapur To Mul Tr. Line							
Non Forest Area Statement							
Sl No	Name of Village	Name of Taluka	Bridge Comp. No	Length in (M)	ROW Area in (SQM)	Area in (HA)	Type of Forest
01	Antargaoon Paurwahi	Mul	---	2360.00	27	63720.00	Private Land

LEGEND			
DESCRIPTION	SYMBOL	DESCRIPTION	SYMBOL
Proposed route-1		River	
Roads Asphalted/Metalled		Forest	
Roads unmetalled		Development	
Cart-track		Temple / Mosque / Grave	
Railways broad gauge		Habitats	
Railways other gauge		Tree	
Canal		Wells - lined, unlined	
Stream / Nala / Drain		Borewells	
Contours with height		Reserved/Protected forest	
Power / Telephone / Wire		Height triangulated	
Scrub		Height point	
Boundary State		Bench-mark	
Boundary District		Post office	
Boundary Mandal		Police station	
Towns / Villages		MPP Private Forest	
Reserved Forest		Varandhya Forest	
Protected Forest		MANGROVES	

OWNER : MAHARASHTRA STATE ELECTRICITY TRANSMISSION CO. LTD.

132kv DC Chanrapur Sub Station To Mul Sub Station Tr. Line

Village Map - Antargaoon Paurwahi

Scale - 1:5000

ENGINEER



RDV Project No

Chandrapur

Deputy Conservator of Forests

Chandrapur Forest Division

Chandrapur

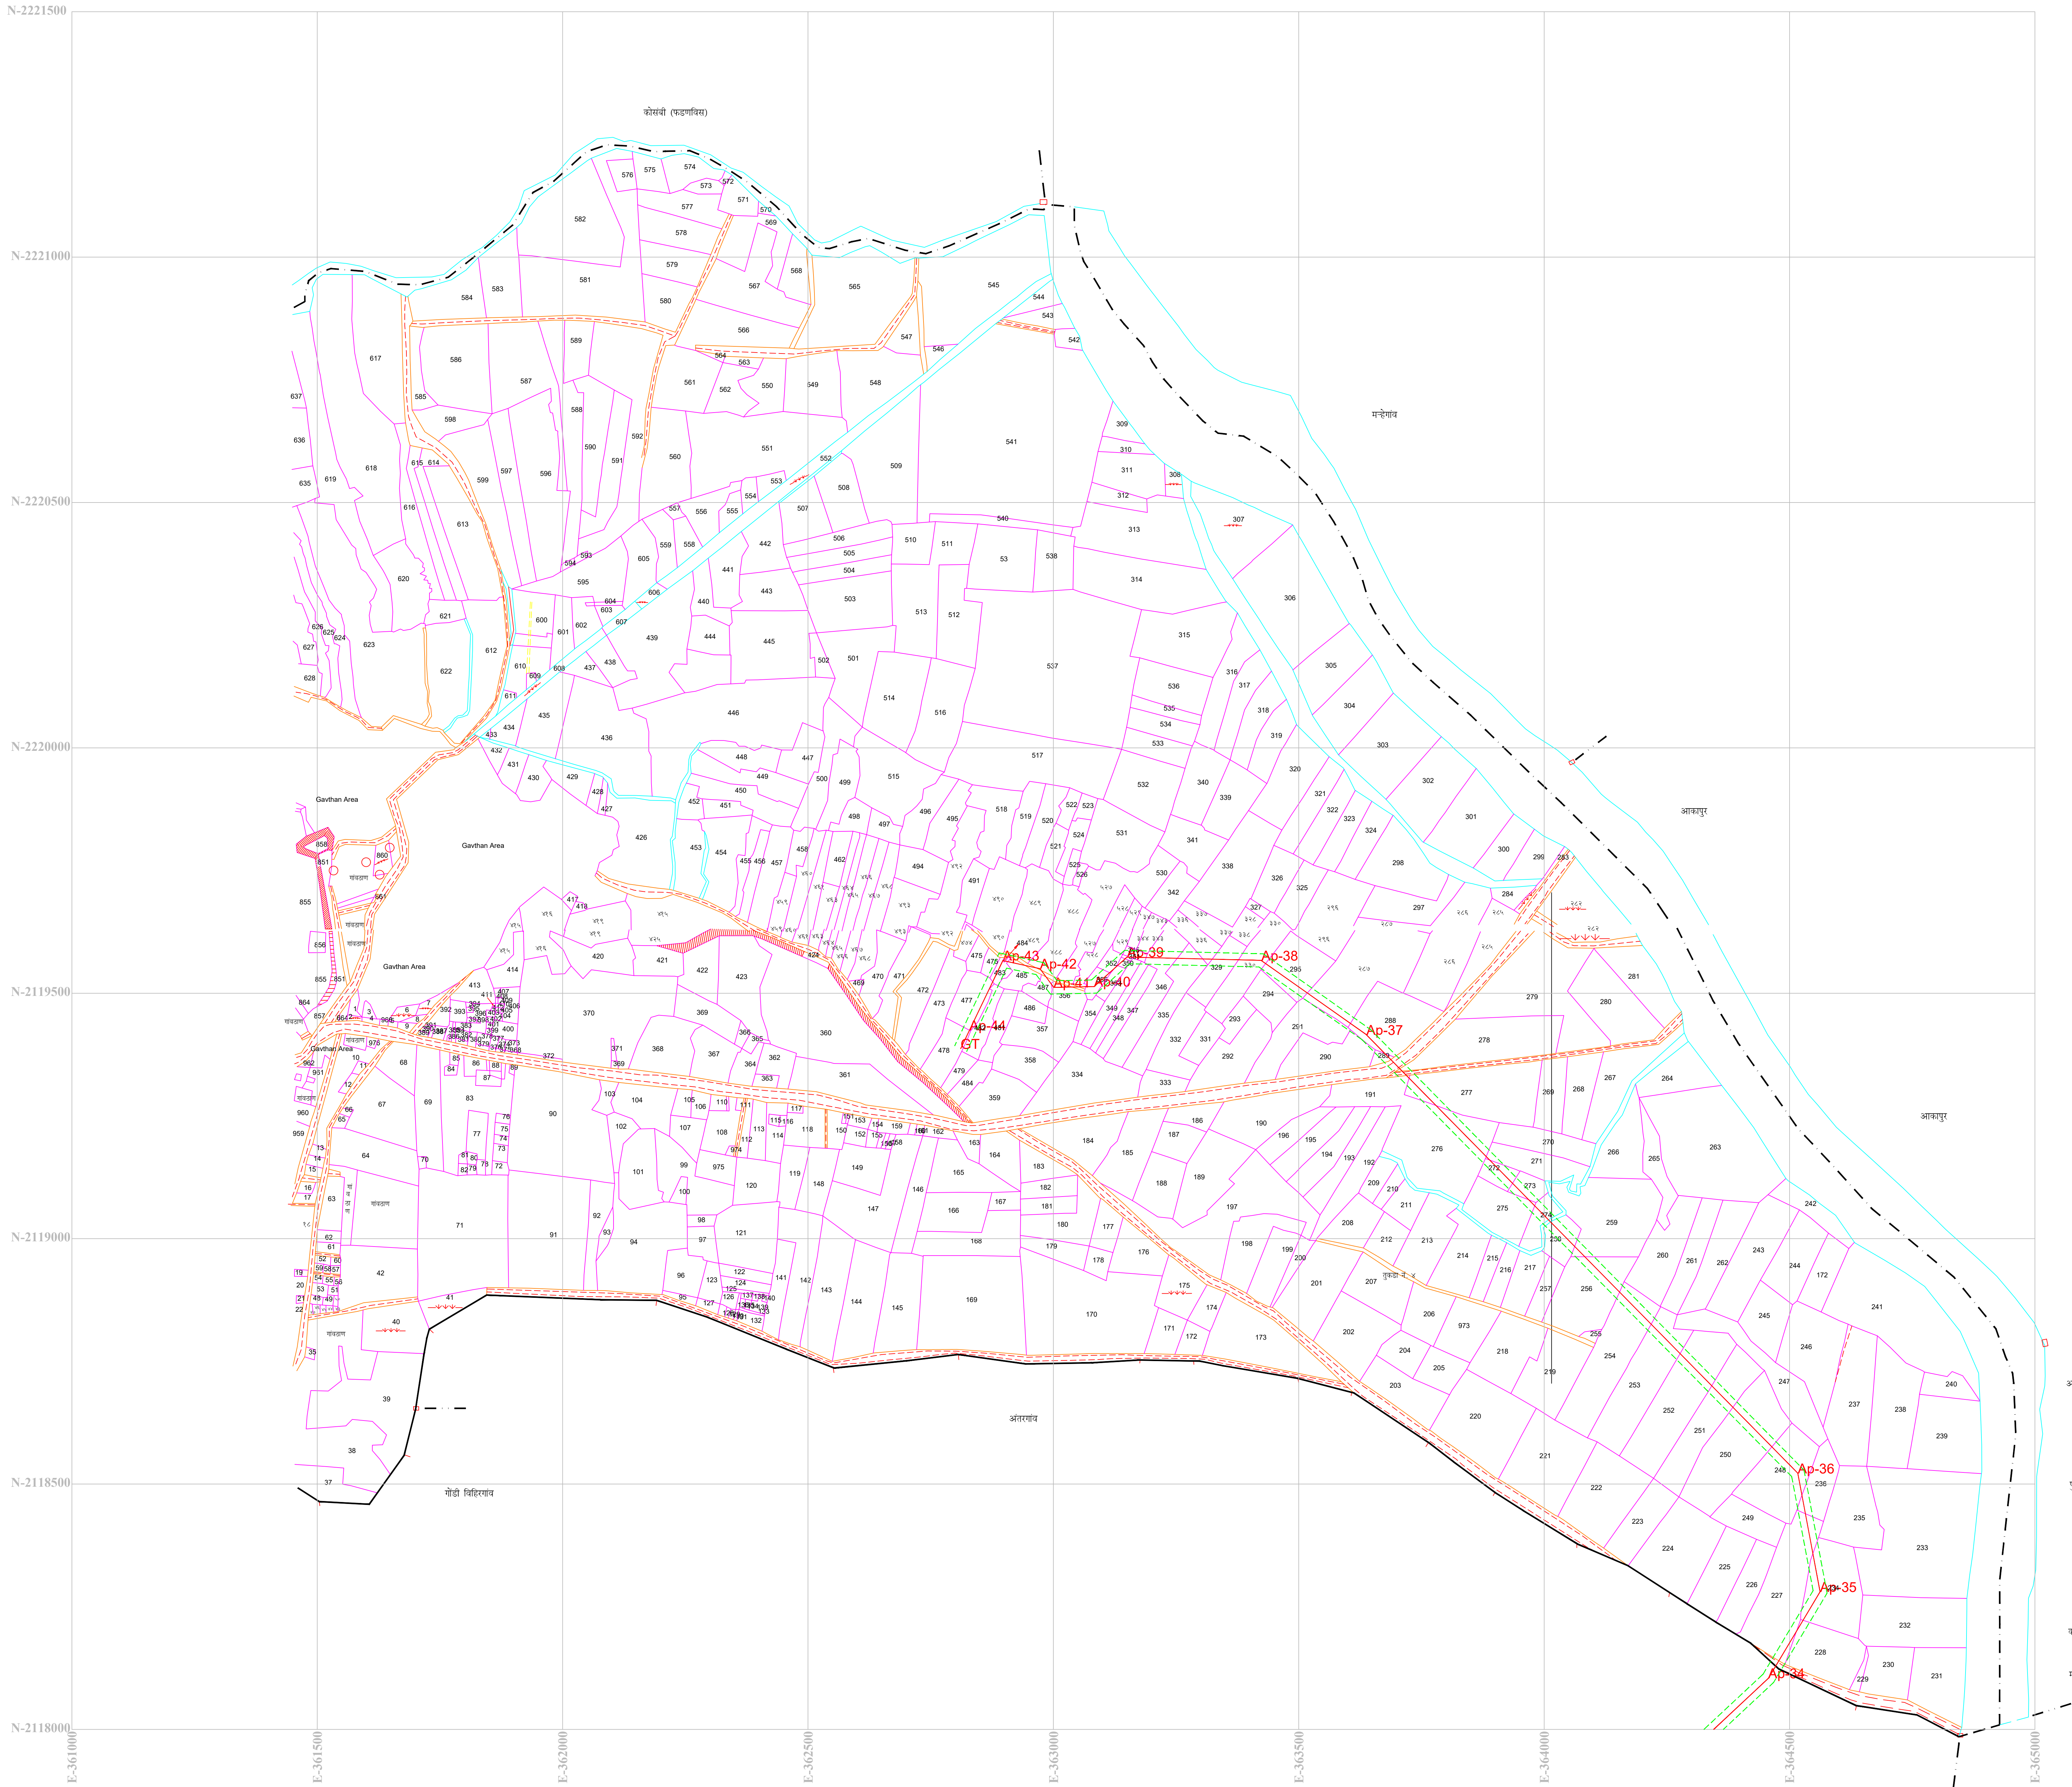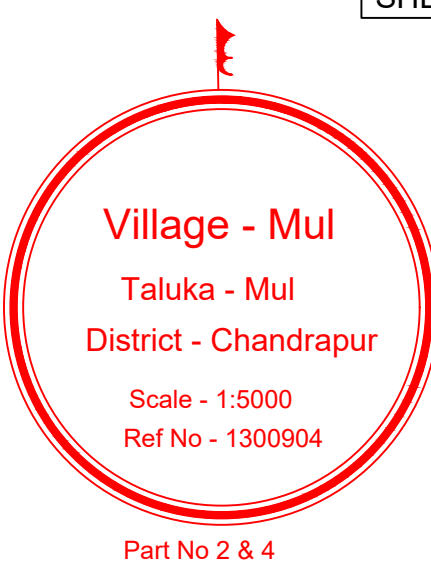

132kv DC Channapur To Mul Tr. Line									
Forest Area Statement									
Sr No	Name of Village	Name of Taluka	Name of Comp. No	Length in (M)	RCOW in (M)	Area in (SQM)	Area in (HA)	Type of Forest	
01	Mul	Mul	NI	0.00	27	0.00	0.00	NI	

132kv DC Channapur To Mul Tr. Line									
Non Forest Area Statement									
Sr No	Name of Village	Name of Taluka	Name of Comp. No	Length in (M)	RCOW in (M)	Area in (SQM)	Area in (HA)	Type of Forest	
01	Mul	Mul	NI	2707.00	27	73089.00	7.3089	Private Land	

LEGEND

DESCRIPTION	SYMBOL	DESCRIPTION	SYMBOL
Proposed route 1		River	
Roads Asphalted/Metalled		Phend	
Roads unmetalled		Forest	
Canal back		Development	
Railways broad gauge		Temple / Mosque / Dargah	
Railways other gauge		Hutments	
Canal		Tree	
Stream / Nala / Drain		Wells - lined, unlined	
Contours with height		Bornholes	
Power / Telephone line		Reserved/Protected forest	
Scrub		Height triangulated	
Boundary State		Height point	
Boundary District		Bench-mark	
Boundary Mandal		Post office	
Towns / Villages		Police station	
Reserved Forest		MPT Private Forest	
Protected Forest		Vandayya Forest	
MANGROVES			

OWNER : MAHARASHTRA STATE ELECTRICITY TRANSMISSION CO. LTD.

132kv DC Channapur Sub Station To Mul Sub Station Tr. Line

Village Map - Antargoon Parauwahi

Scale - 1:5000

EX. ENGINEER RDY Project DB Chandrapur	Deputy Conservator of Forest Chandrapur	
--	---	--