
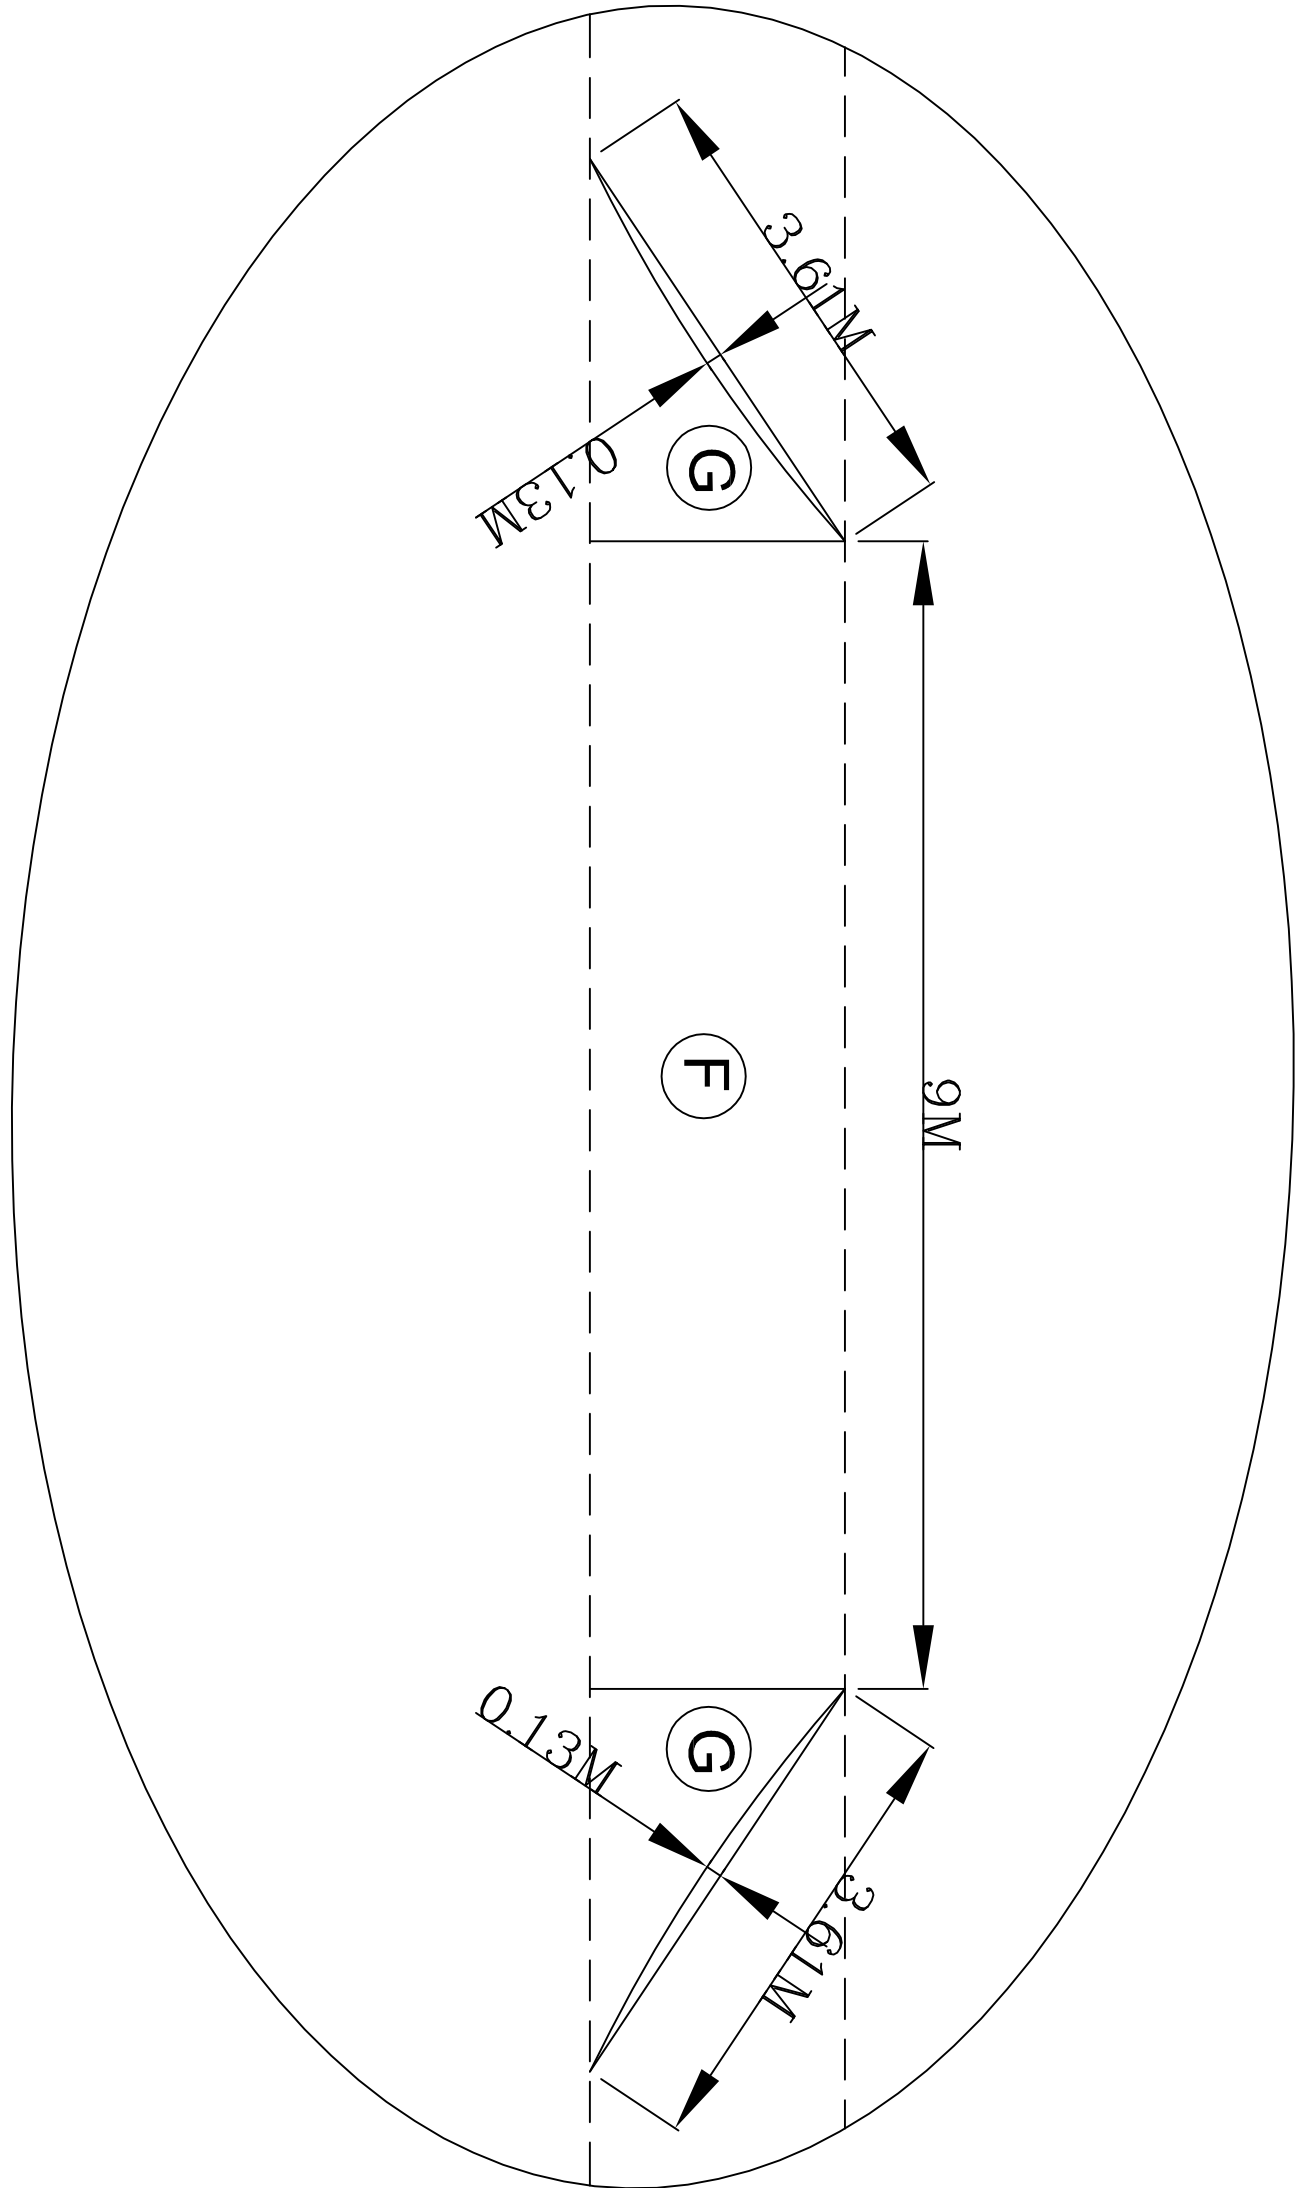


LAYOUT PLAN OF RESIDENTIAL PROPERTY OF SH. MUNISH AVASTHI AND SH. RAJ KUMAR AVASTHI
AT VILLAGE MOR KARIMA, SITUATED AT LUDHIANA - FEROZEPUR ROAD, ON NH - 95 (NEW NH - 05),
AT KM RD 103.350 R.H.S., TEHSIL MULLANPUR DAKHA, DISTT. LUDHIANA.

TOTAL PROJECT AREA 67.00 X 38.35 = 2569.50 SQM. AREA IN HECTARE = 0.25695 HEC
TOTAL APPROACH AREA = A + B + C + D + E + 2F
AREA OF A = 270 X 5.50 = 1485.00 SQM
AREA OF B = 70.64 X 5.50 = 388.52 SQM
AREA OF C = 8.59 X 5.50 = 47.25 SQM
AREA OF D = 1/2 X 17.10 X 5.50 = 47.02 SQM
AREA OF E = 9.00 X 2.00 = 18.00 SQM
AREA OF 2F = 2(1/2 X 2.00 X 3.00) - 2 (2/3 X 3.61 X 0.13) = 5.38 SQM
TOTAL AREA = 1485.00 + 388.52 + 47.25 + 47.02 + 18.00 + 5.38 = 1991.17 SQM
AREA IN HECTARE = 0.199117 HEC.

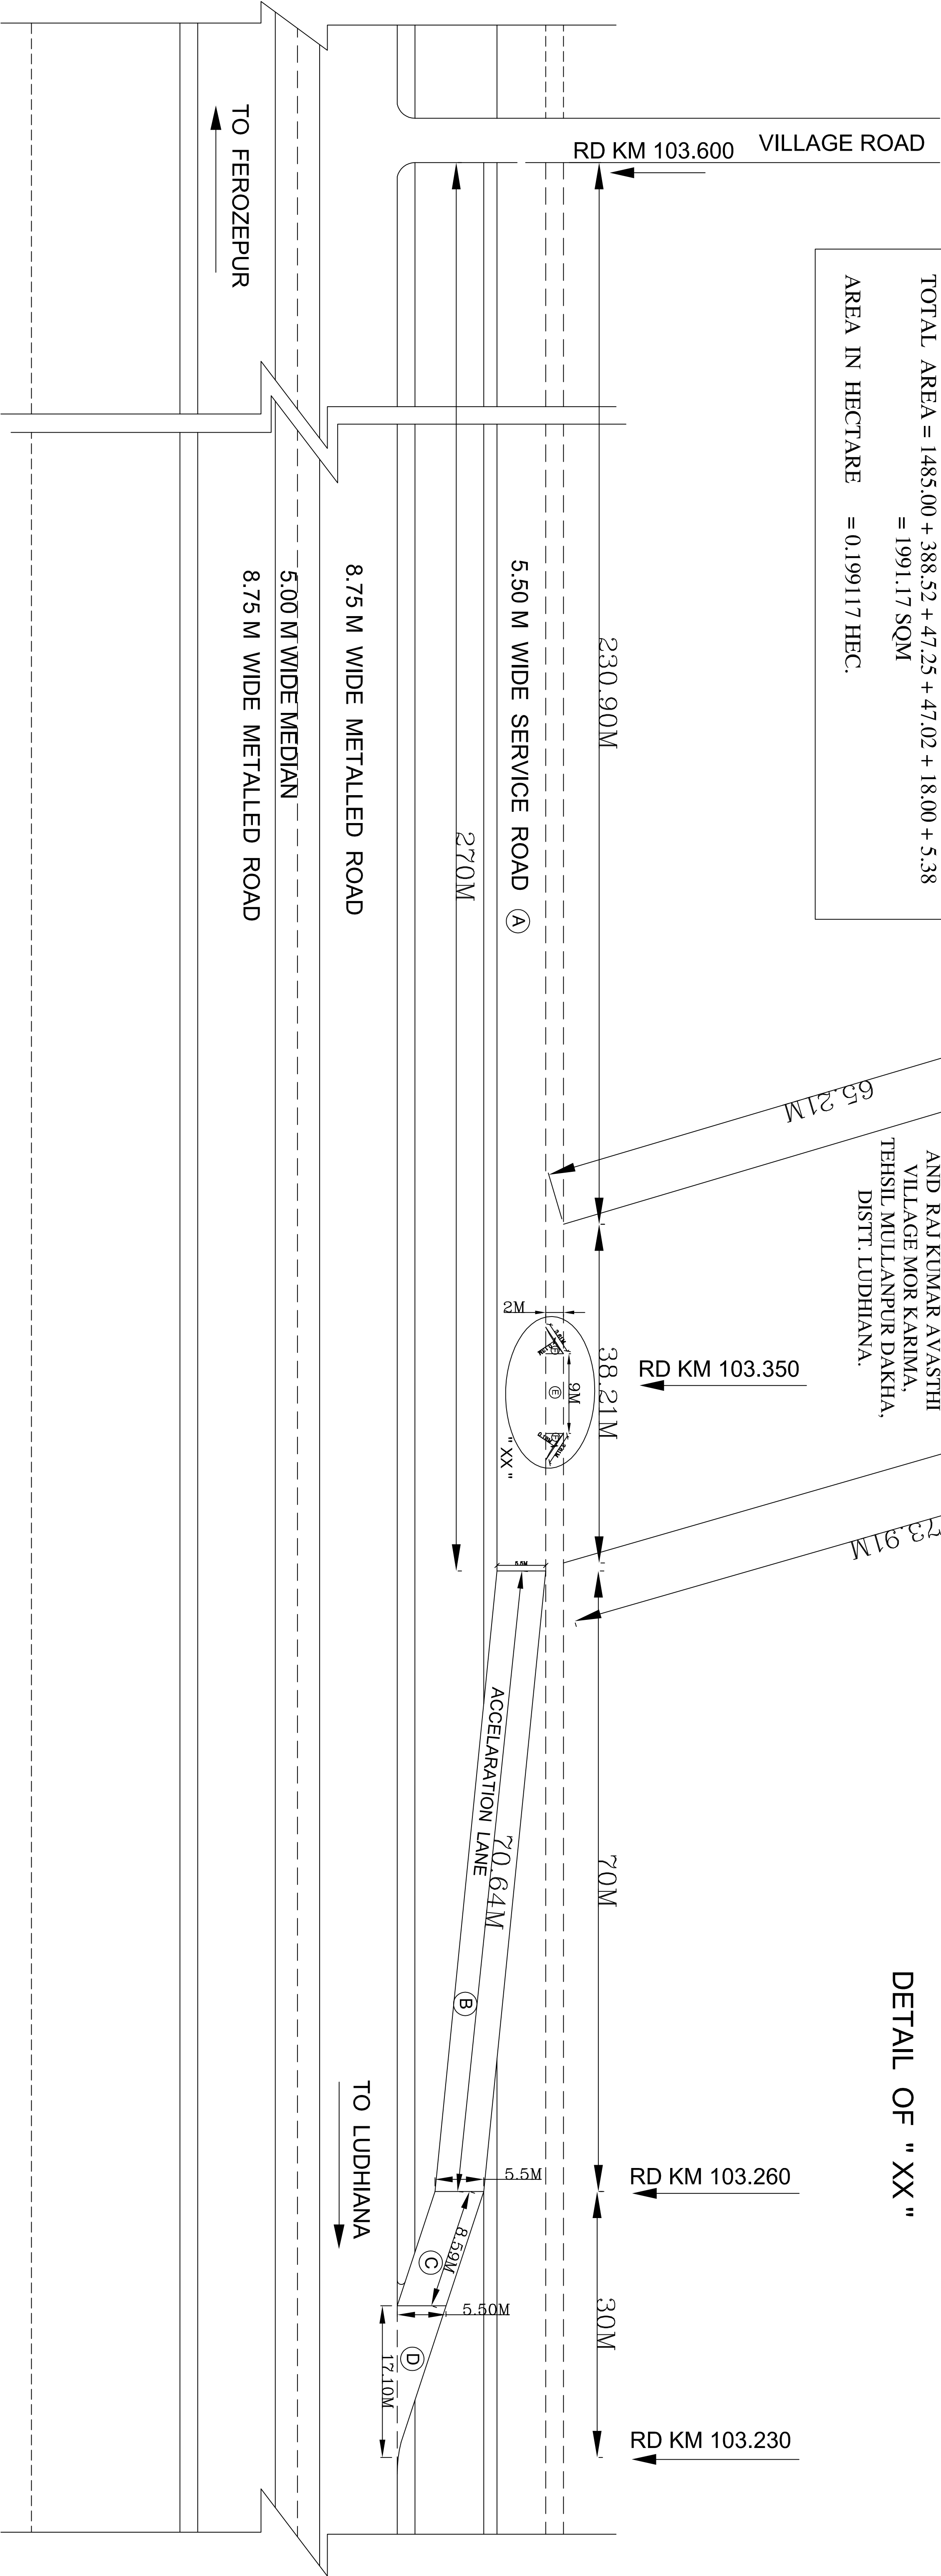

DETAIL OF "XX"

LAYOUT PLAN