



NOT FOR EXPORT

INDIA  
REFER TO THIS MAP AS - I:50,000  
SHEET 63 K/2 FIRST EDITION

FIRST EDITION


No. 63 K/2

ALLAHABAD, JAUNPUR  
AND PRATAPGARH DISTRICTS.

Surveyed 1971-72.

UTTAR PRADESH

Magnetic Variation from True North about 1/2° West in 1970.  
(Decreasing by about 1' annually.)

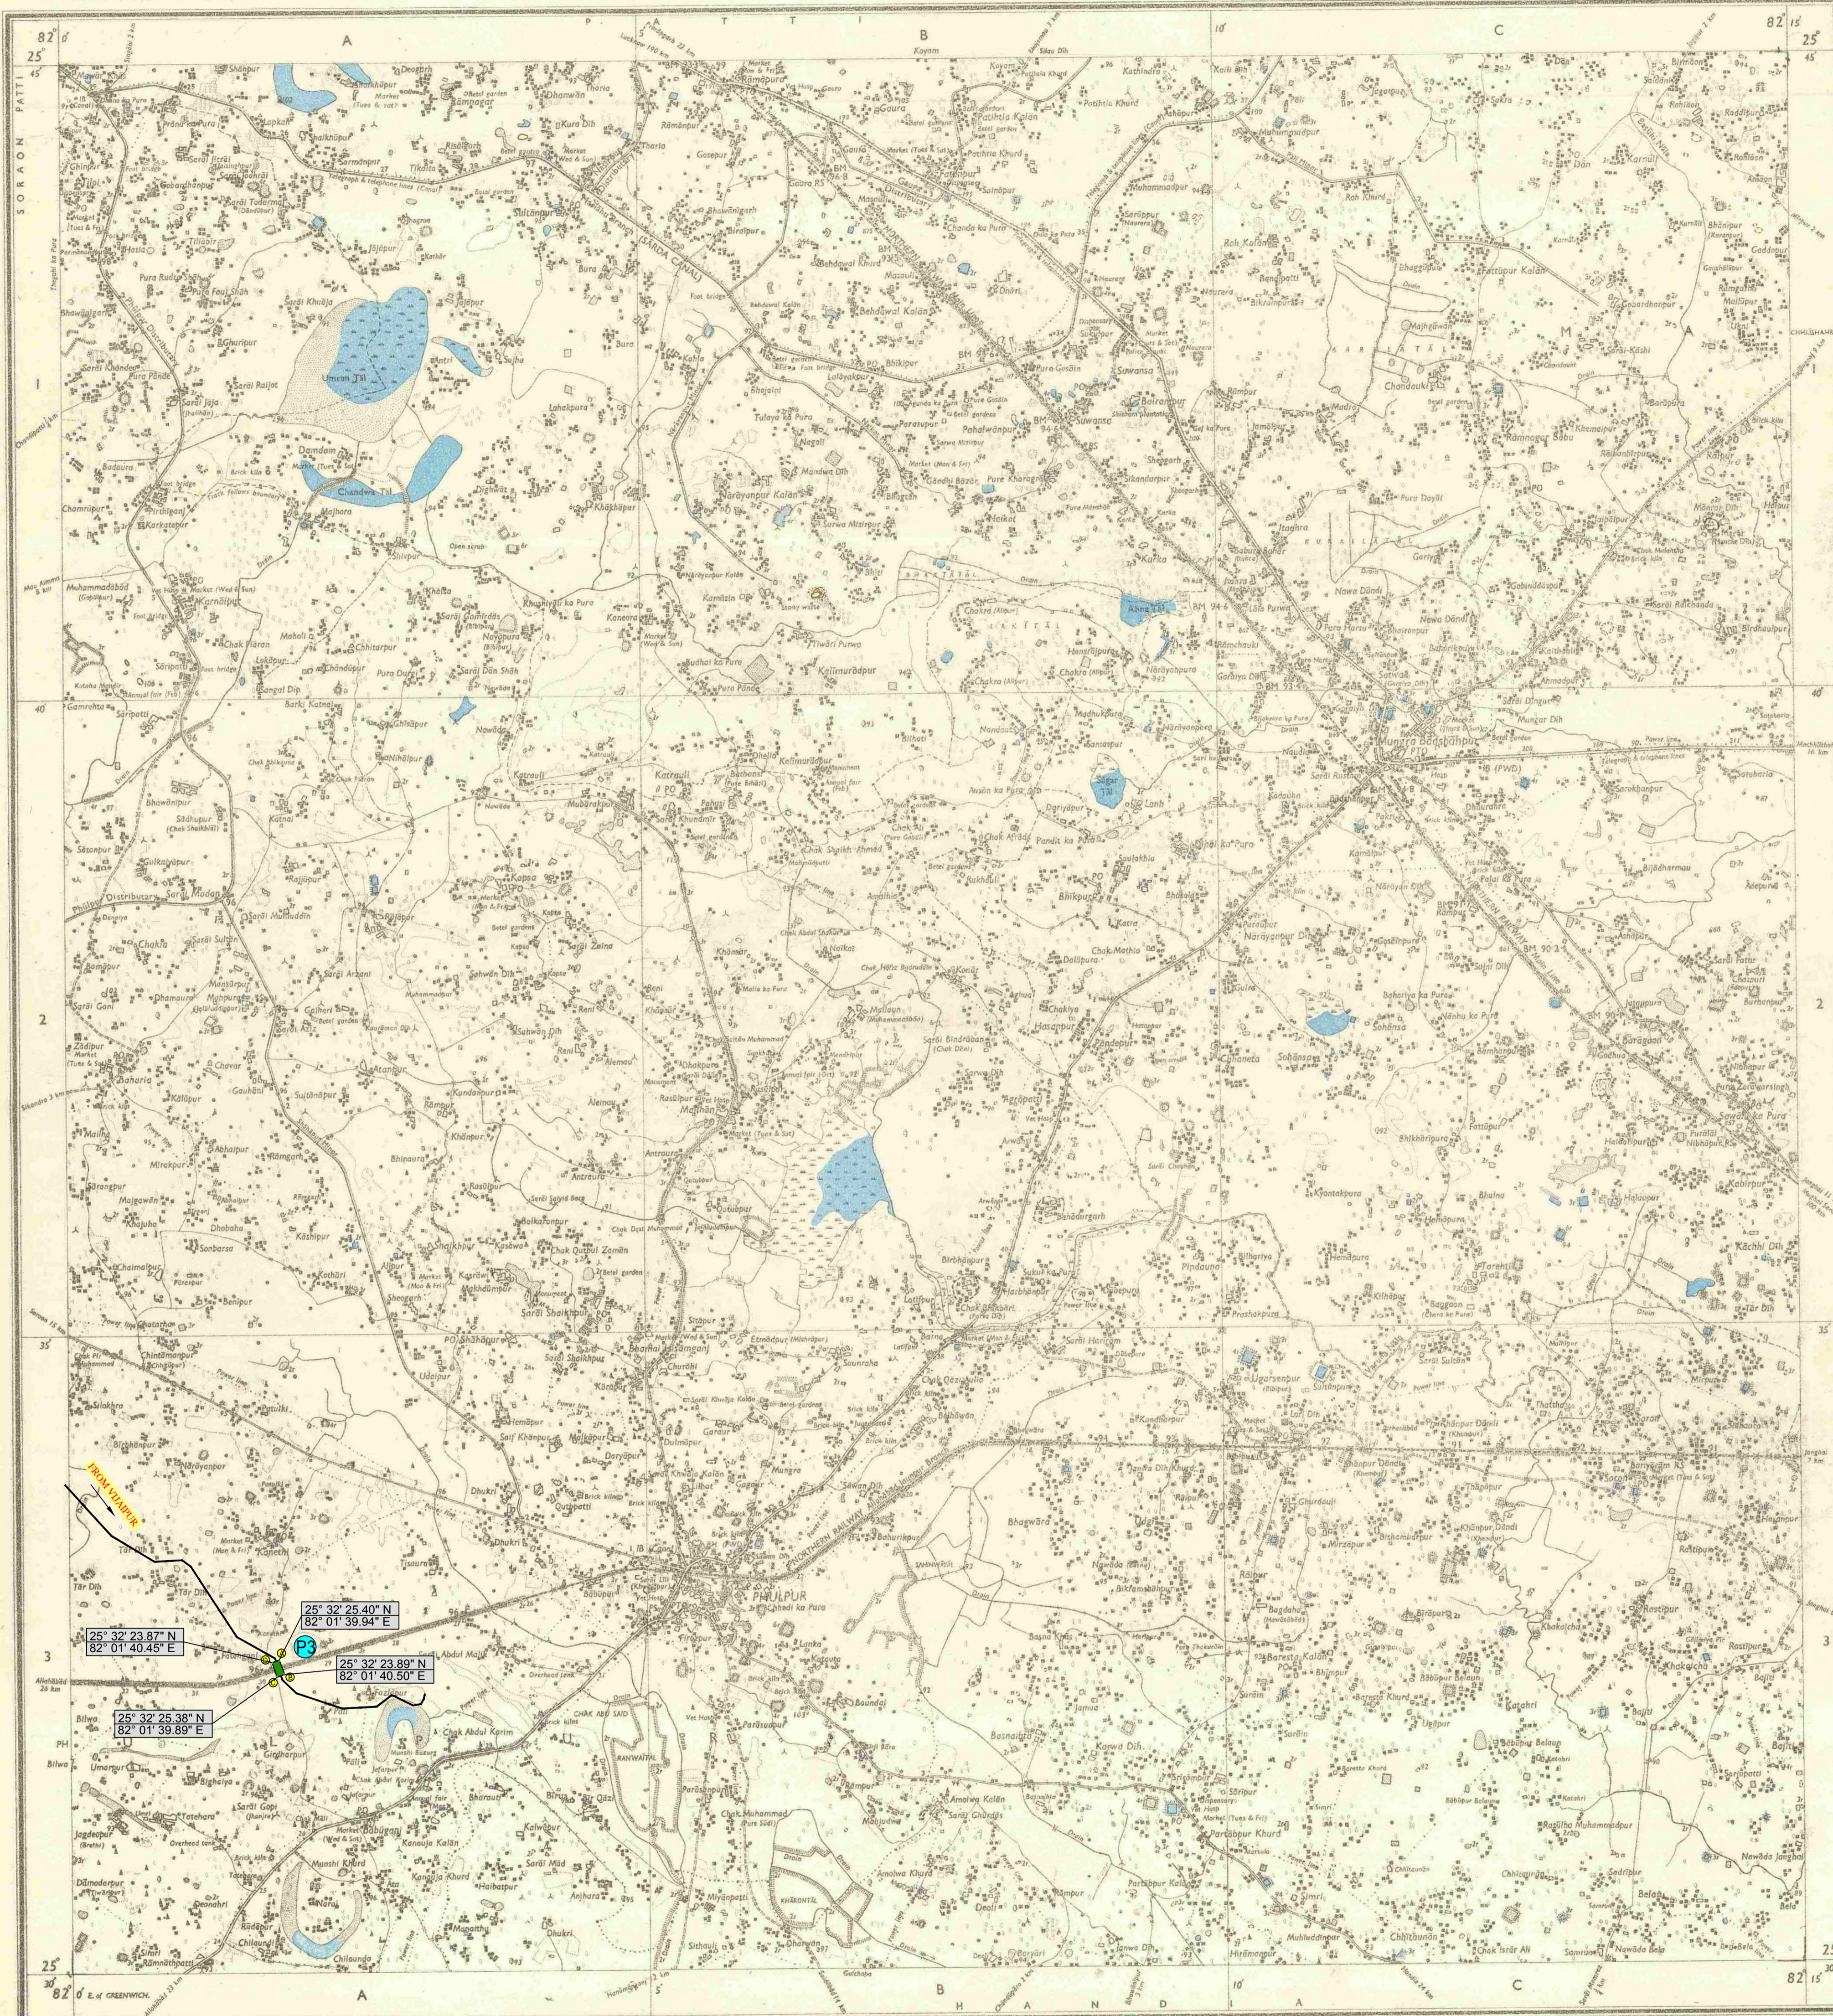

Scale: 1:50,000

|          |           |           |           |
|----------|-----------|-----------|-----------|
| 1:50,000 | 1:100,000 | 1:200,000 | 1:500,000 |
|----------|-----------|-----------|-----------|

Index to Sheets

|    |    |    |
|----|----|----|
| 62 | 63 | 64 |
| 63 | 64 | 65 |
| 64 | 65 | 66 |

500 m to 1 cm  
1:50,000  
2 cm to 1 km  
Kilometres

HEIGHTS & CONTOURS IN METRES  
CONTOUR INTERVAL 20 METRES

Contours are approximate.  
A relative height, *h*, represents the approximate height in metres between the top and bottom of a steep slope.  
Washed areas are coloured green. Scattered trees and other vegetation are in green, but prominent surveyed trees are in black.

\*Not applicable.

The kilometre scale numbers along roads and railways are shown in black type, e.g. '3' whereas milestone numbers are shown in upright type, e.g. '5'.

Unmetalled roads and cart-cuts in this sheet are generally impassable in dry season. Permission to use these roads during rains is required from the irrigation authorities.

The triangulated heights and contours in this sheet have not been adjusted to the heights of the spirit-levelled bench-marks and may not be strictly in accordance with them.

A relative height, e.g. (ascended along a canal), indicates the height of the top of the canal embankment above the adjacent country. Wells and sub-wells are shown throughout the sheet; only the important ones have been shown.

Tanks shown dry in this sheet usually contain water from July to December.

This sheet has been compiled from 1:25,000 surveys.

REFER TO THIS MAP AS - I:50,000  
SHEET 63 K/2 FIRST EDITION  
INDIA

RENDERANCE  
Vat Map - Vastaryan Hospital.

PROTECTED FOREST (District- ALLAHABAD - Uttar Pradesh)  
Along Northern Railway ( B/W Station Phulpur To Saraichandi )

| Sr. No | Code | Co-Ordinates(WGS84) |                  | Length (m) | Width (m) | Area Sq mt | Area In (Ha) |
|--------|------|---------------------|------------------|------------|-----------|------------|--------------|
|        |      | Latitude            | Longitude        |            |           |            |              |
| P3     | A    | 25° 32' 25.40" N    | 82° 01' 39.94" E | 49.00      | 1.5       | 73,500     | 0.00735      |
|        | B    | 25° 32' 23.89" N    | 82° 01' 40.50" E |            |           |            |              |
|        | C    | 25° 32' 23.87" N    | 82° 01' 40.45" E |            |           |            |              |
|        | D    | 25° 32' 25.38" N    | 82° 01' 39.89" E |            |           |            |              |

GOVERNMENT OF INDIA COPYRIGHT, 1973.  
Price: Five Rupees.

**GAIL (India) Limited.**  
(A Govt. of India Undertaking - A Maharatna Company)  
7th Floor, Jubilee Tower, Sector-1, Noida-201 301

PROJECT: **VIJAYPUR - AURAIYA - PHULPUR PIPELINE**

SECTION: **Details of Protected Forest to be Diverted District Allahabad**

TITLE: **SOI MAP** CODE: **VTPL**

Surveyed & Prepared by -  
**THEODESH CONSULTANTS**  
(LAND) TOPOGRAPHIC SURVEYS, PIPE LINE SURVEY, SOIL INVESTIGATION, ROU & STATUTORY CLEARANCES)  
B-43, 3rd Floor, Surajkanta Complex, Old Patna Road, Opp. Banker's Heart Institute, VADODRA - 390 015.  
Phone: (079) 2319115 / 233377 / 233462, Fax No. (079) 233455 Email: [theodesh@gmail.com](mailto:theodesh@gmail.com), [theodesh@rediffmail.com](mailto:theodesh@rediffmail.com)

Scale: 1:50,000 Job No. Drawing / Document No. Sheet Rev. GAIL-VTPL-PF-ALLAHABAD-SOI-02 02-02 0A