
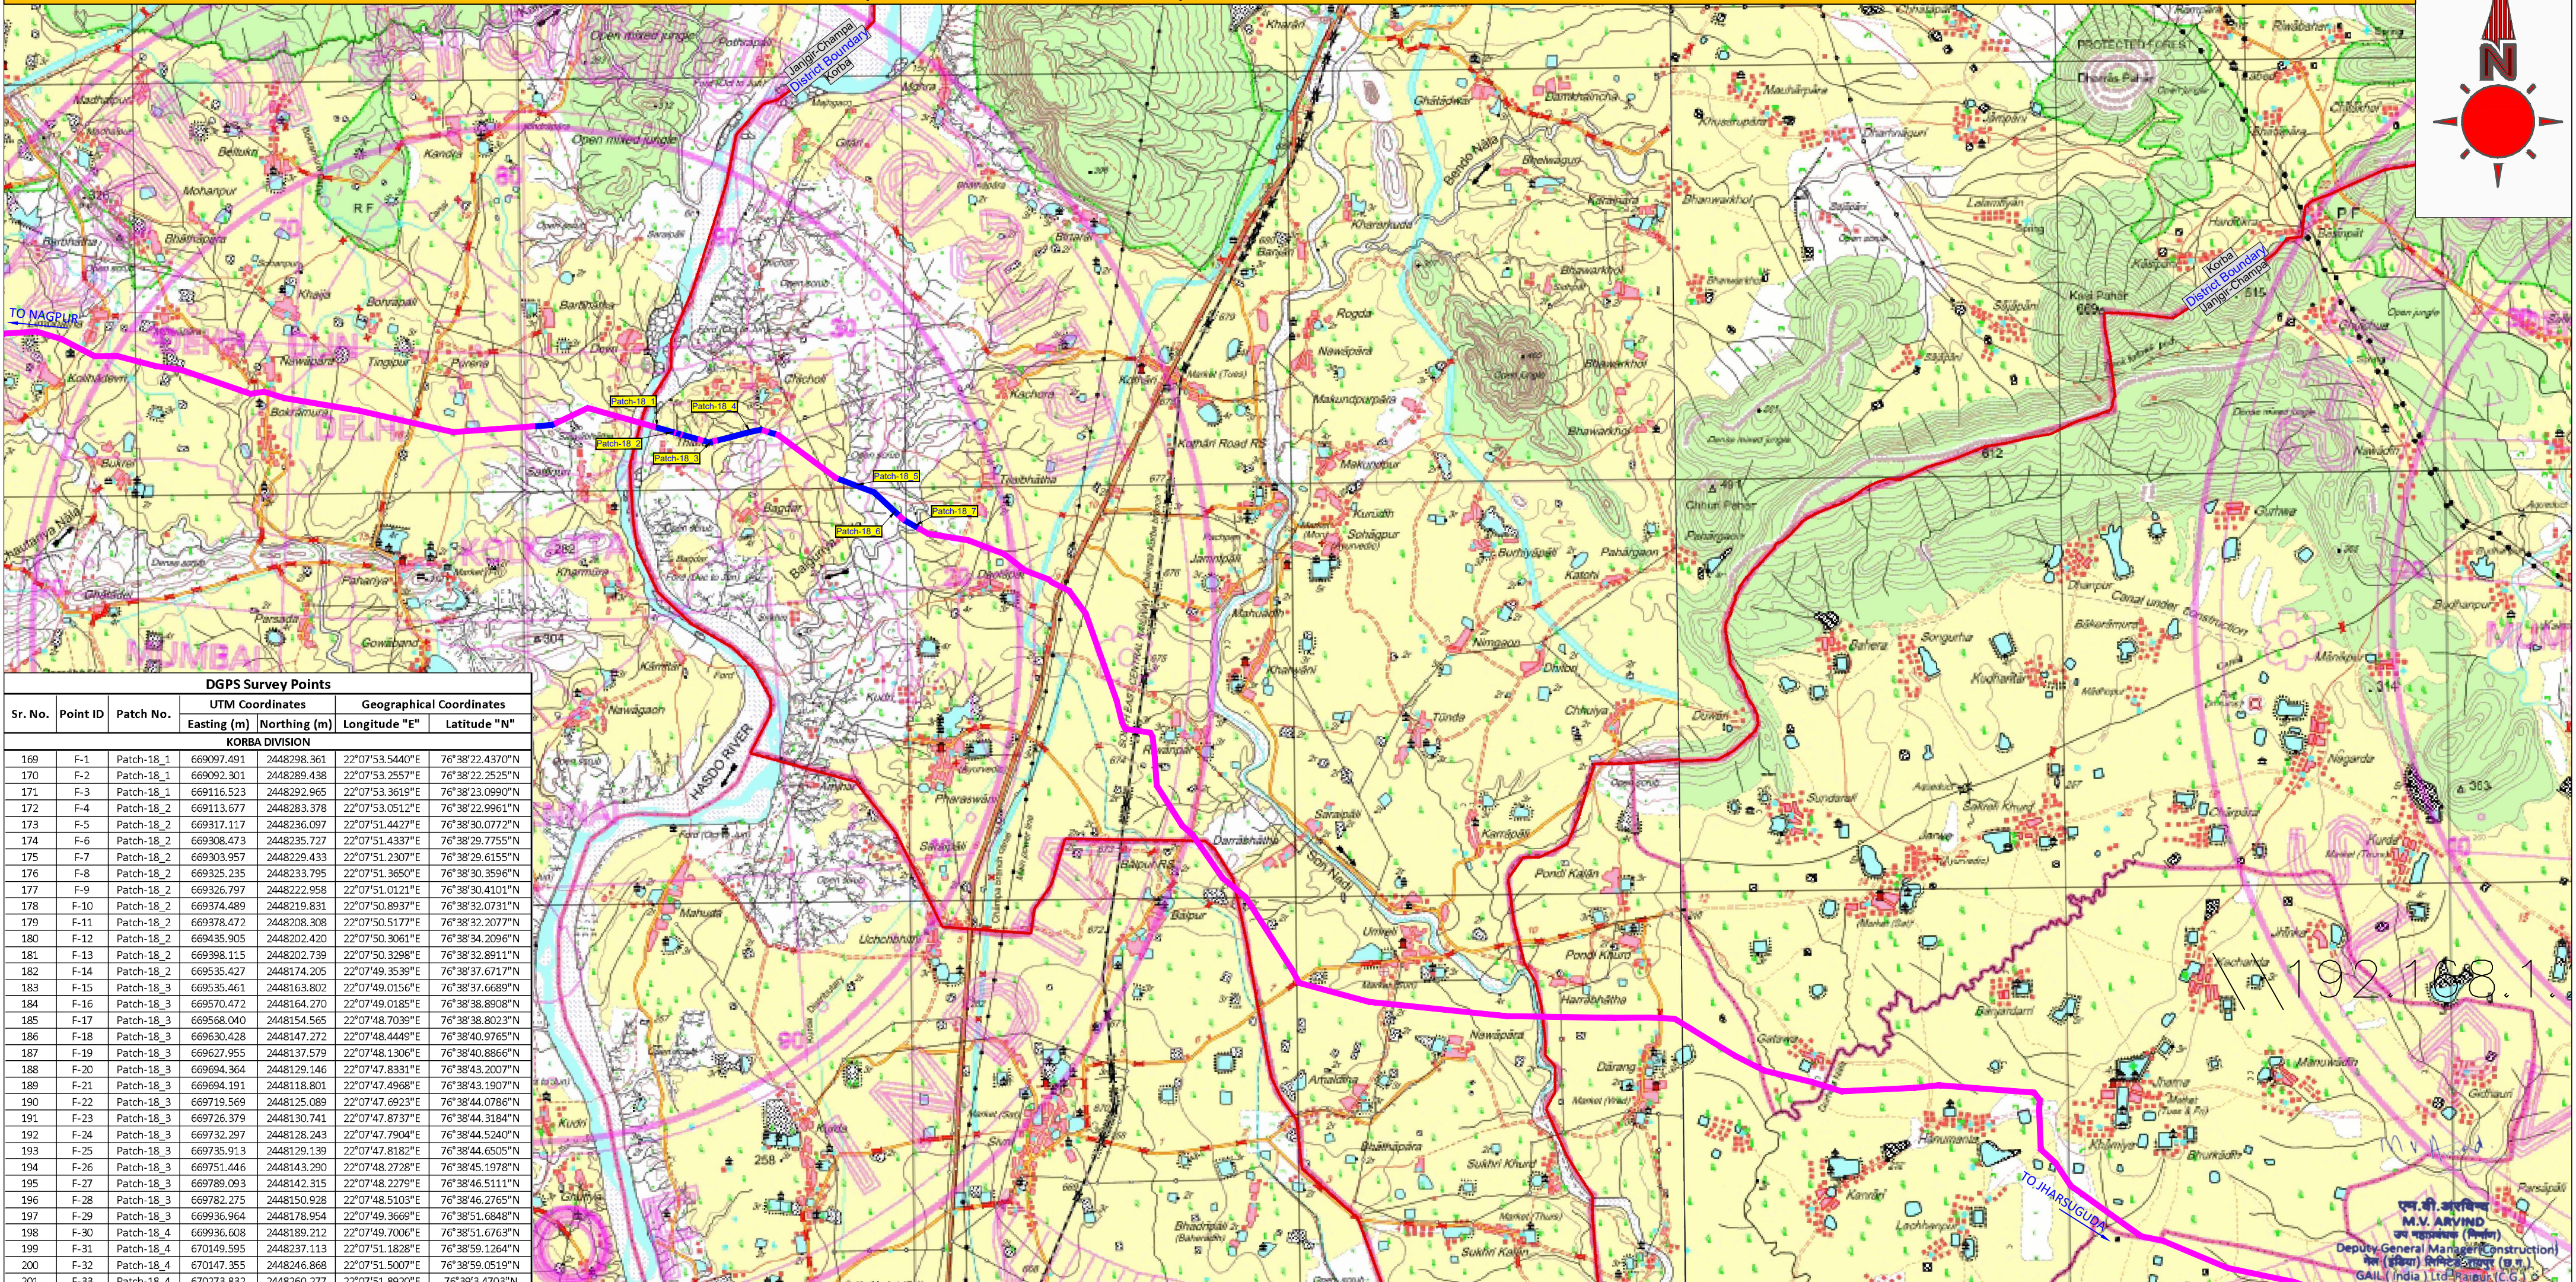


MAP SHOWING DGPS SURVEYED FOREST AREA PROPOSED FOR DIVERSION FOR LAYING OF NAGPUR TO JHARSUGUDA PIPELINE PROJECT FOR (KORBA DIVISION) KORBA DISTRICT OF CHHATTISGARH STATE

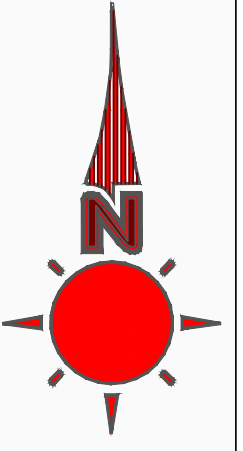

DGPS Survey Points

Sr. No.	Point ID	Patch No.	UTM Coordinates		Geographical Coordinates	
			Easting (m)	Northing (m)	Longitude "E"	Latitude "N"
KORBA DIVISION						
169	F-1	Patch-18_1	669097.491	2448298.961	22°07'53.5440"E	76°38'22.4370"N
170	F-2	Patch-18_1	669092.301	2448289.438	22°07'53.2557"E	76°38'22.2525"N
171	F-3	Patch-18_1	669116.523	2448292.965	22°07'53.3619"E	76°38'23.0990"N
172	F-4	Patch-18_2	669113.677	2448283.378	22°07'53.0512"E	76°38'22.9961"N
173	F-5	Patch-18_2	669317.117	2448236.097	22°07'51.4427"E	76°38'30.0772"N
174	F-6	Patch-18_2	669308.473	2448235.727	22°07'51.4337"E	76°38'29.7755"N
175	F-7	Patch-18_2	669303.957	2448229.433	22°07'51.2307"E	76°38'29.6155"N
176	F-8	Patch-18_2	669325.235	2448233.795	22°07'51.3650"E	76°38'30.3596"N
177	F-9	Patch-18_2	669326.797	2448222.958	22°07'51.0121"E	76°38'30.4101"N
178	F-10	Patch-18_2	669374.489	2448219.831	22°07'50.8937"E	76°38'32.0731"N
179	F-11	Patch-18_2	669378.472	2448208.308	22°07'50.5177"E	76°38'32.2077"N
180	F-12	Patch-18_2	669435.905	2448202.420	22°07'50.3061"E	76°38'34.2096"N
181	F-13	Patch-18_2	669398.115	2448202.739	22°07'50.3298"E	76°38'32.8911"N
182	F-14	Patch-18_2	66935.427	2448174.205	22°07'49.3539"E	76°38'37.6717"N
183	F-15	Patch-18_3	66935.461	2448163.802	22°07'49.0156"E	76°38'37.6689"N
184	F-16	Patch-18_3	669570.472	2448164.270	22°07'49.0185"E	76°38'38.8908"N
185	F-17	Patch-18_3	669568.040	2448154.565	22°07'48.7039"E	76°38'38.8023"N
186	F-18	Patch-18_3	669630.428	2448147.272	22°07'48.4449"E	76°38'40.9765"N
187	F-19	Patch-18_3	669627.955	2448137.579	22°07'48.1306"E	76°38'40.8866"N
188	F-20	Patch-18_3	669694.364	2448129.146	22°07'47.8331"E	76°38'43.2007"N
189	F-21	Patch-18_3	669694.191	2448118.801	22°07'47.4968"E	76°38'43.1907"N
190	F-22	Patch-18_3	669719.569	2448125.089	22°07'47.6923"E	76°38'44.0786"N
191	F-23	Patch-18_3	669726.379	2448130.741	22°07'47.8737"E	76°38'44.3184"N
192	F-24	Patch-18_3	669732.297	2448128.243	22°07'47.7904"E	76°38'44.5240"N
193	F-25	Patch-18_3	669735.913	2448129.139	22°07'47.8182"E	76°38'44.6505"N
194	F-26	Patch-18_3	669751.446	2448143.290	22°07'48.2728"E	76°38'45.1978"N
195	F-27	Patch-18_3	669789.093	2448142.315	22°07'48.2279"E	76°38'46.5111"N
196	F-28	Patch-18_3	669782.275	2448150.928	22°07'48.5103"E	76°38'46.2765"N
197	F-29	Patch-18_3	669936.964	2448178.954	22°07'49.3669"E	76°38'51.6848"N
198	F-30	Patch-18_4	669936.608	2448189.212	22°07'49.7006"E	76°38'51.6763"N
199	F-31	Patch-18_4	670149.595	2448237.113	22°07'51.1828"E	76°38'59.1264"N
200	F-32	Patch-18_4	670147.355	2448246.868	22°07'51.5007"E	76°38'59.0519"N
201	F-33	Patch-18_4	670273.832	2448260.277	22°07'51.8920"E	76°39'3.4703"N
202	F-34	Patch-18_4	670274.500	2448270.565	22°07'52.2262"E	76°39'3.4958"N
203	F-35	Patch-18_4	670284.916	2448256.796	22°07'51.7749"E	76°39'3.8558"N
204	F-36	Patch-18_4	670284.659	2448259.719	22°07'51.8700"E	76°39'3.8479"N
205	F-37	Patch-18_4	670293.854	2448264.470	22°07'52.0212"E	76°39'4.1706"N
206	F-38	Patch-18_4	670360.619	2448233.017	22°07'50.9751"E	76°39'6.4884"N
207	F-39	Patch-18_4	670371.039	2448240.226	22°07'51.2058"E	76°39'6.8547"N
208	F-40	Patch-18_4	670436.686	2448209.125	22°07'50.1715"E	76°39'9.1336"N
209	F-41	Patch-18_4	670435.036	2448219.759	22°07'50.5178"E	76°39'9.0801"N
210	F-42	Patch-18_5	671139.641	2447710.024	22°07'33.6967"E	76°39'33.4725"N
211	F-43	Patch-18_5	671140.307	2447720.464	22°07'34.0359"E	76°39'33.4998"N
212	F-44	Patch-18_5	671537.419	2447559.484	22°07'28.6614"E	76°39'47.2947"N
213	F-45	Patch-18_5	671542.793	2447568.143	22°07'28.9410"E	76°39'47.4855"N
214	F-46	Patch-18_5	671719.024	2447390.615	22°07'23.1068"E	76°39'53.5668"N
215	F-47	Patch-18_5	671713.265	2447409.625	22°07'23.7269"E	76°39'53.3732"N
216	F-48	Patch-18_6	671727.521	2447382.713	22°07'22.8469"E	76°39'53.8603"N
217	F-49	Patch-18_6	671724.336	2447399.331	22°07'23.3883"E	76°39'53.7555"N
218	F-50	Patch-18_6	671809.253	2447306.714	22°07'20.3471"E	76°39'56.6830"N
219	F-51	Patch-18_6	671810.509	2447312.962	22°07'20.5498"E	76°39'56.7293"N
220	F-52	Patch-18_6	671807.662	2447321.848	22°07'20.8397"E	76°39'56.6333"N
221	F-53	Patch-18_6	671880.659	2447245.328	22°07'18.3260"E	76°39'59.1511"N
222	F-54	Patch-18_6	671888.918	2447252.147	22°07'18.5447"E	76°39'59.4419"N
223	F-55	Patch-18_6	671936.674	2447213.663	22°07'17.2766"E	76°40'1.0934"N
224	F-56	Patch-18_7	671956.829	2447213.757	22°07'17.2725"E	76°40'1.7967"N
225	F-57	Patch-18_7	672025.544	2447163.427	22°07'15.6117"E	76°40'4.3750"N
226	F-58	Patch-18_7	672034.875	2447169.640	22°07'15.8104"E	76°40'4.5030"N

Korba Division (Korba District)

SR	Types of Land	Area in Ha.
1	Private Land	18.3990
2	Government Land	2.8706
3	Orange Forest	2.0873
4	Protected Forest	0.0000
5	Reserved Forest	0.0000
Grand Total Area		23.3569

SCHEDULE OF FOREST LAND -ORANGE FOREST

KORBA DIVISION -ORANGE FOREST AREA STATEMENT

Sr.No.	Patch Number	District	Division	Tehsil	Type Of Land	Village Name	Khasra No.	Diversion Area (In Hectare)	Length(KM)
27	Patch-18_1	Korba	Korba	Kartala	Orange Forest Area	Chicholi	297	0.0207	0.021
28	Patch-18_2				Orange Forest Area		269/1K	0.3749	0.375
29	Patch-18_3				Orange Forest Area		267/1K	0.3068	0.307
30	Patch-18_4				Orange Forest Area		254/1	0.4353	0.435
31	Patch-18_5				Orange Forest Area		875(875/1)	0.6682	0.668
32	Patch-18_6				Orange Forest Area		881/1	0.1855	0.186
33	Patch-18_7				Orange Forest Area		880	0.0959	0.096
TOTAL FOREST AREA								2.0873	2.087

Legend

- Revenue Non-Forest Land
- Orange Forest Land
- Protected Forest Land
- Reserved Forest Land

0	FOR APPROVAL	HARDIK	MUKESH		
NO.	REVISION	BY	CHKD.	APRD	PROJ ENGR
SURVEY AGENCY	S.K.P. PROJECTS PVT. LTD. 201 - 205, Sai Samarth Complex, Near Maneja Crossing, Makarpura Road, Vadodra - 390010. Phone = 7228940501/7228940502 (AN ISO 9001:2015 CERTIFIED COMPANY)				
PROJECT	NAGPUR-JHARSUGUDA-PIPELINE PROJECT				
CLIENT	GAIL (INDIA) LIMITED (A Govt. of India Undertaking) NOIDA				
TITLE	SOI MAP				
SCALE	DRAWING NO.	SHEET NO.	REV.		
1:50,000	SKP/GAIL/NJPL/SM-01	01 OF 01	0		