

78°0'0"E

78°5'0"E

78°10'0"E

78°15'0"E

78°20'0"E


78°25'0"E

78°30'0"E

MAP SHOWING PROPOSED WATER PIPELINE AND STRUCTURES LAYOUT FOR TELANGANA DRINKING WATER SUPPLY PROJECT. (MALLANNAGUTTA SEGMENT - 11/4) NIZAMABAD DISTRICT.



Government of Telangana Rural Water Supply and Sanitation

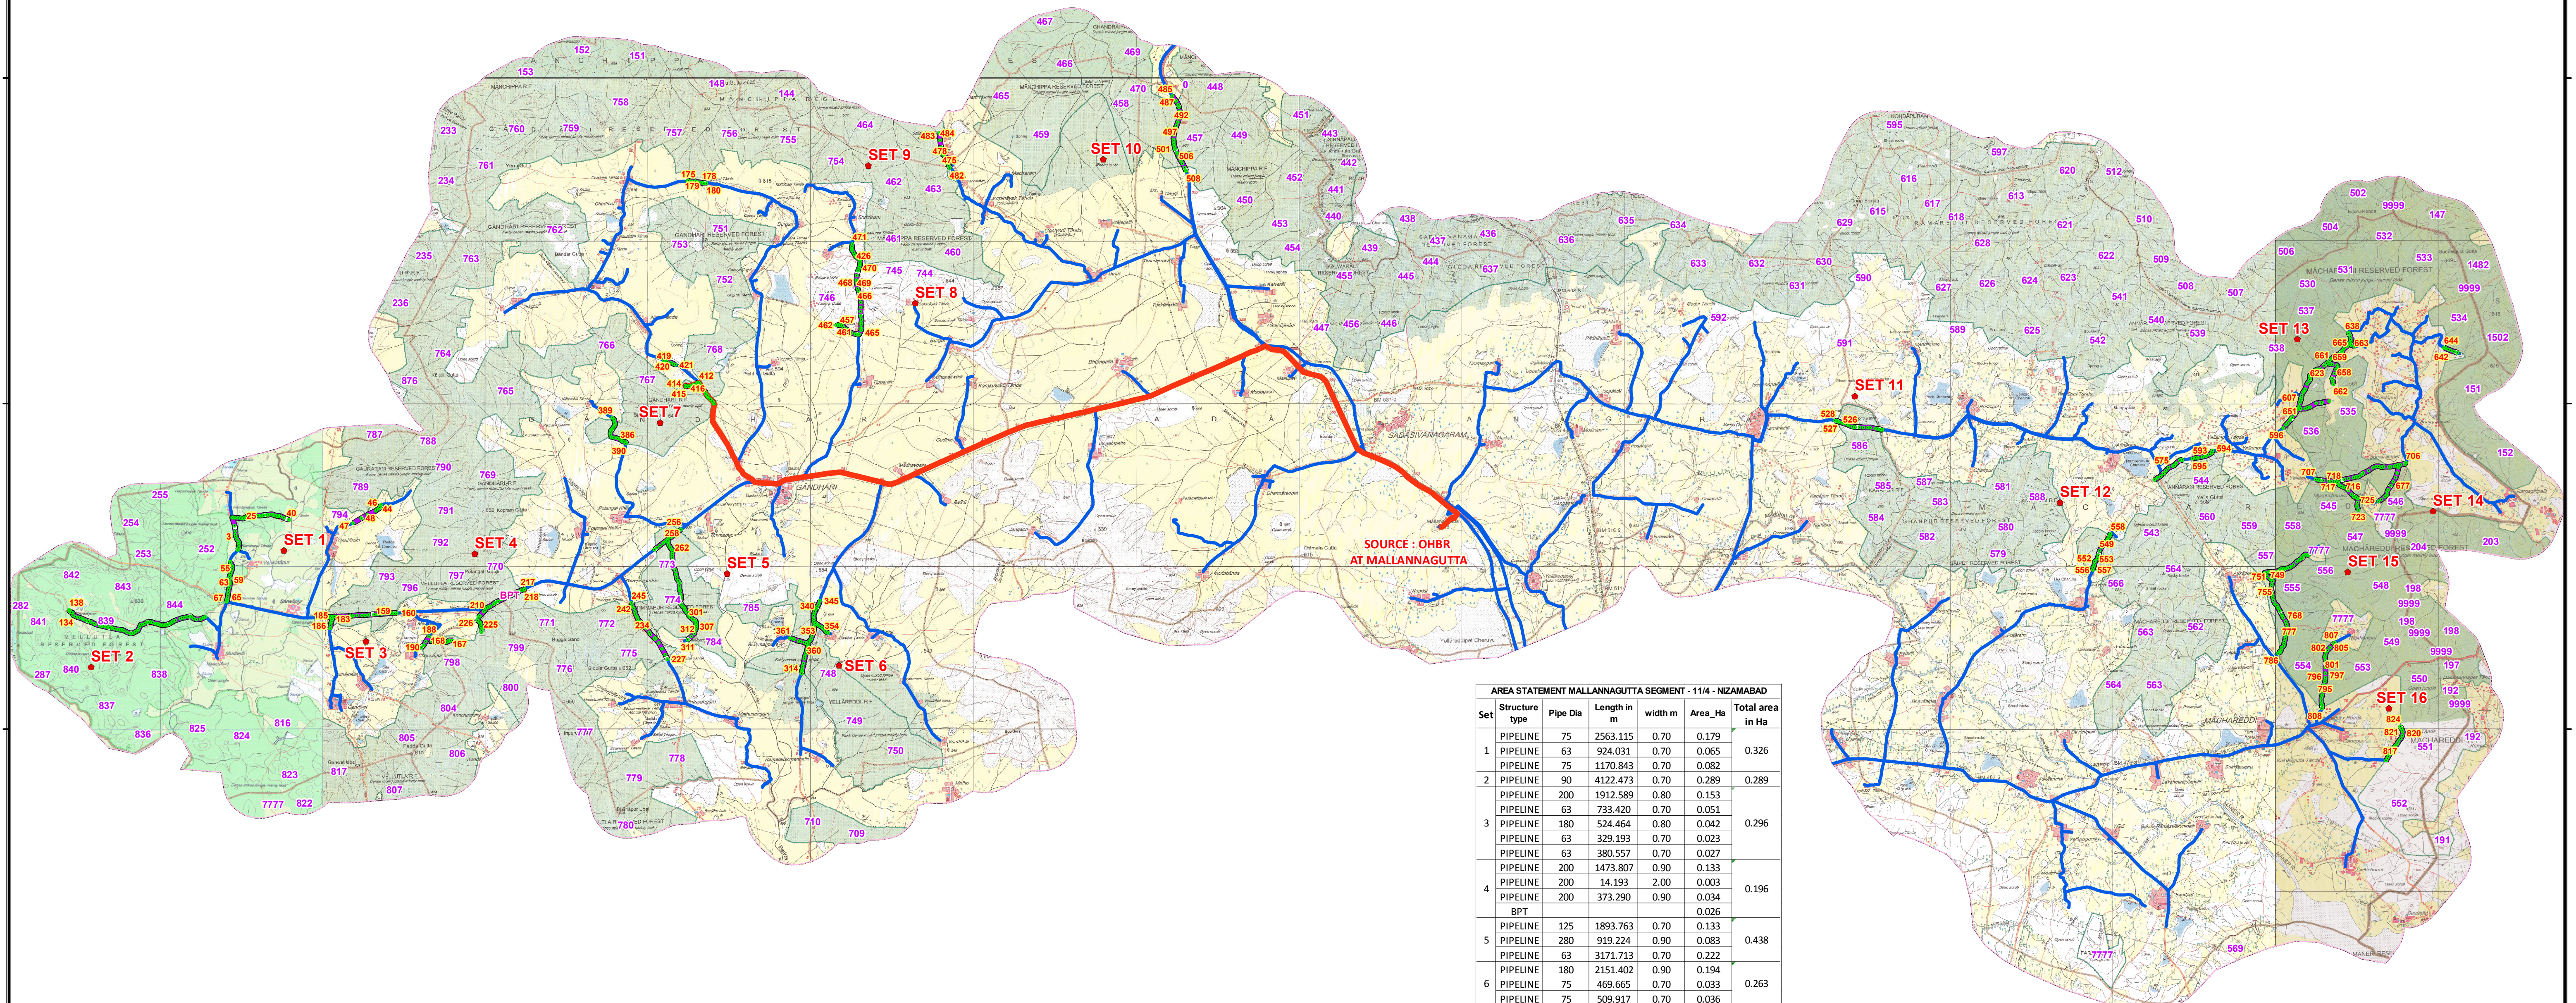

AREA STATEMENT MALLANNAGUTTA SEGMENT - 11/4 - NIZAMABAD						
Set	Structure type	Pipe Dia	Length in m	width m	Area_Ha	Total area in Ha
1	PIPELINE	75	2563.115	0.70	0.179	0.326
	PIPELINE	63	924.031	0.70	0.065	
2	PIPELINE	75	1170.843	0.70	0.082	0.289
	PIPELINE	90	4122.473	0.70	0.289	
3	PIPELINE	200	1912.589	0.80	0.153	0.296
	PIPELINE	63	733.420	0.70	0.051	
	PIPELINE	180	524.464	0.80	0.042	
	PIPELINE	63	329.193	0.70	0.023	
4	PIPELINE	63	380.557	0.70	0.027	0.196
	PIPELINE	200	1473.807	0.90	0.133	
	PIPELINE	200	14.193	2.00	0.003	
	PIPELINE	200	373.290	0.90	0.034	
	BPT				0.026	
5	PIPELINE	125	1893.763	0.70	0.133	0.438
	PIPELINE	280	919.224	0.90	0.083	
	PIPELINE	63	3171.713	0.70	0.222	
6	PIPELINE	180	2151.402	0.90	0.194	0.263
	PIPELINE	75	469.665	0.70	0.033	
	PIPELINE	75	509.917	0.70	0.036	
7	PIPELINE	63	1060.271	0.70	0.074	0.331
	PIPELINE	250	715.777	0.90	0.064	
	PIPELINE	500	362.044	3.00	0.109	
	PIPELINE	250	333.526	0.90	0.030	
	OHBR				0.054	
8	PIPELINE	125	3409.268	0.70	0.239	0.239
9	PIPELINE	90	1054.181	0.70	0.074	0.074
10	PIPELINE	700	2268.610	1.30	0.295	0.295
11	PIPELINE	200	1328.580	0.80	0.106	0.106
12	PIPELINE	63	1149.120	0.70	0.080	0.206
	PIPELINE	200	953.411	0.80	0.076	
13	PIPELINE	200	619.390	0.80	0.050	0.444
	PIPELINE	180	3461.868	0.80	0.277	
	PIPELINE	75	391.083	0.70	0.027	
	PIPELINE	160	863.640	0.80	0.069	
14	PIPELINE	160	835.753	0.70	0.059	0.370
	PIPELINE	63	168.896	0.70	0.012	
	PIPELINE	63	1238.875	0.70	0.087	
	PIPELINE	160	2577.376	0.80	0.206	
15	PIPELINE	63	1105.480	0.70	0.077	0.415
	PIPELINE	90	3937.125	0.70	0.276	
16	PIPELINE	110	1978.898	0.70	0.139	0.077
	PIPELINE	16	1101.866	0.70	0.077	
TOTAL AREA IN HA						4.365

- Legend**
- GPS STATION
 - PIPELINE IN FOREST
 - RAW WATER SOURCE
 - GRAVITY MAIN
 - SEGMENT BOUNDARY

78°0'0"E

78°5'0"E

78°10'0"E

78°15'0"E

78°20'0"E

78°25'0"E

78°30'0"E