


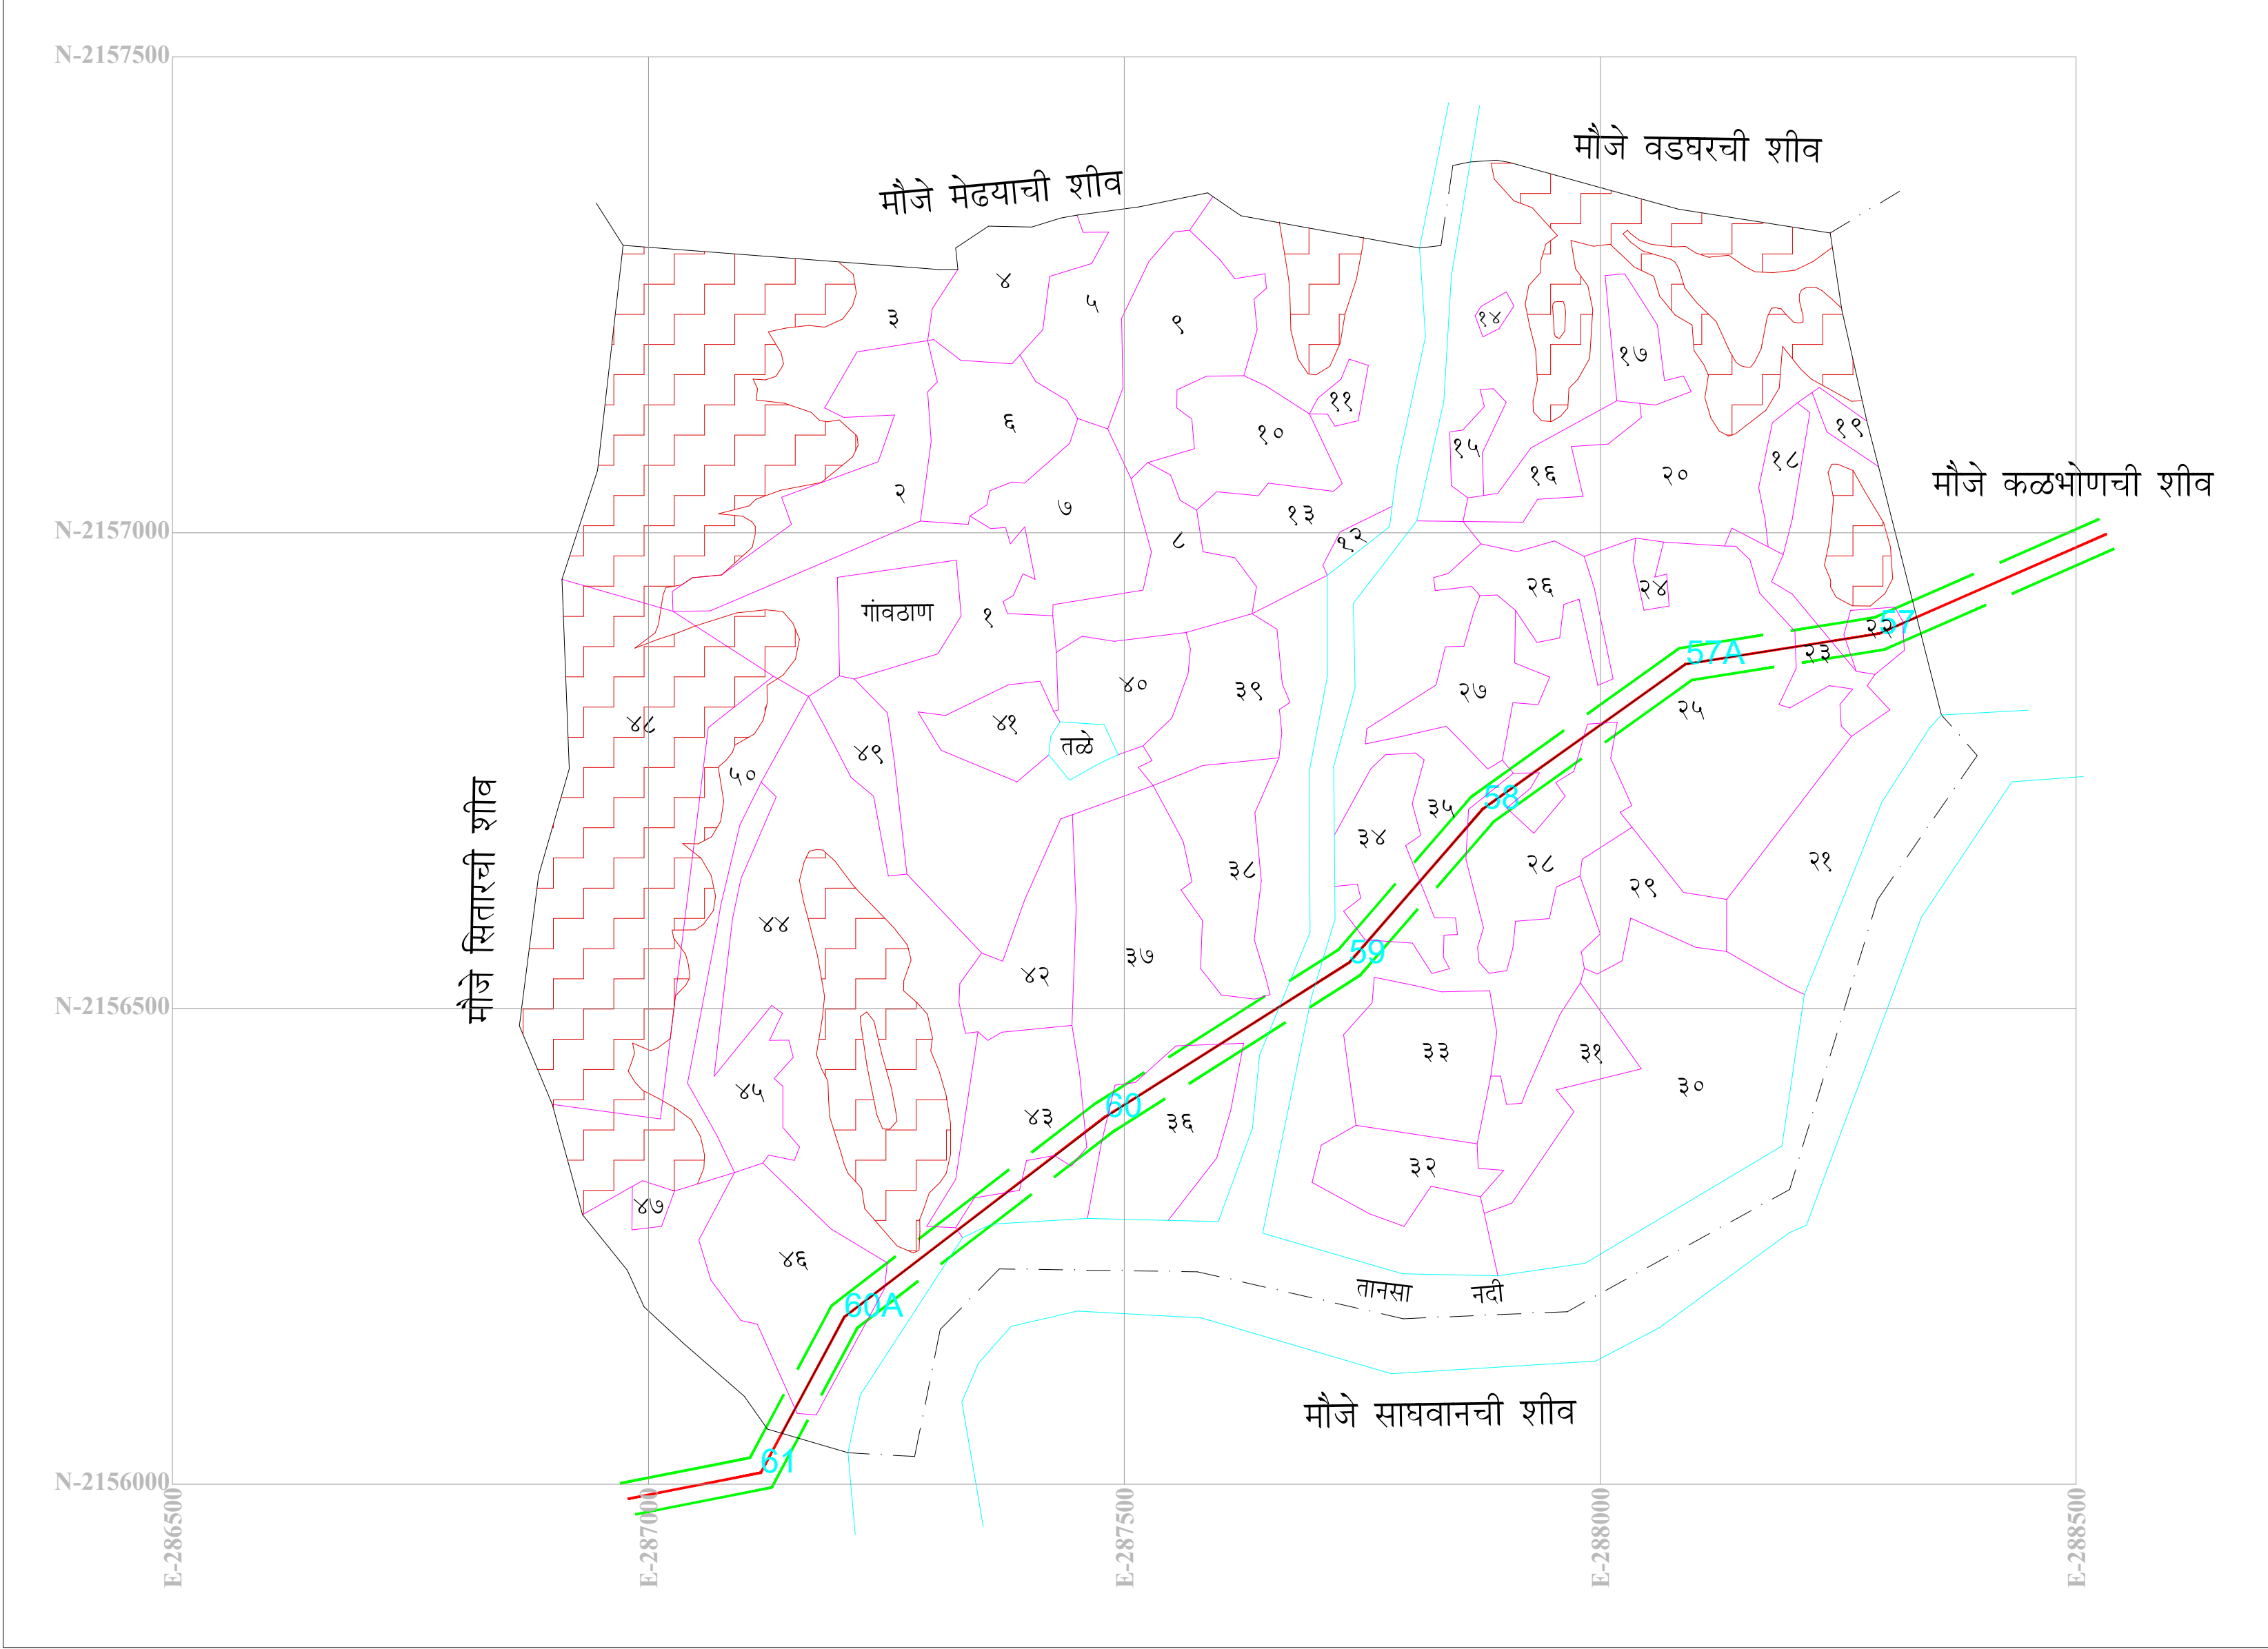

Geodigital Map

SHEET NO-13



220 KV M/C Lilo on 220 KV Tarapur_Borivali & Boisar-Ghodbandar Line for 400 KV Kudus S/S
Forest Area Statement

Sr No	Name of Village	Name of Taluka	Sr/Gut Comp. No	Length In (M)	ROW In (M)	Area In (SQM)	Area In (HA)	Type of Forest
01	Ambode	Vasai	----	0.00	35	0.00	0.0000	Nil

220 KV M/C Lilo on 220 KV Tarapur_Borivali & Boisar-Ghodbandar Line for 400 KV Kudus S/S
Non Forest Area Statement

Sr No	Name of Village	Name of Taluka	Sr/Gut Comp. No	Length In (M)	ROW In (M)	Area In (SQM)	Area In (HA)	Type of Forest
01	Ambode	Vasai	-----	1512.39	35	52933.65	5.2934	Private Land

LEGEND


DESCRIPTION	SYMBOL	DESCRIPTION	SYMBOL
Proposed route-1		River	
Roads Asphalted/Metalled		Pond	
Roads unmetalled		Forest	
Cart-track		Development	
Railways broad gauge		Temple / Mosque / Grave	
Railways other gauge		Hutments	
Canal		Tree	
Stream / Nala / Drain		Wells - lined, unlined	
Contours with height		Borewells	
Power / Telephone line		Reserved/Protected forest	
Scrub		Height triangulated	
Boundary State		Height point	
Boundary District		Bench-mark	
Boundary Mandal		Post office	
Towns / Villages		Police station	
Reserved Forest		MPF Private Forest	
Protected Forest		Vansndnya Forest	
MANGROWS			

OWNER : MAHARASHTRA STATE ELECTRICITY TRANSMISSION CO. LTD.

Project : 220 KV M/C Lilo on 220 KV Tarapur_Borivali & Boisar-Ghodbandar Line for 400 KV Kudus S/S

Village Map - Ambode
Scale - 1:5000

EX. ENGINEER EHV Project Div. Kalyan	Deputy Conservator of Forest Dahanu Forest Division Dahanu		
--	---	--	--

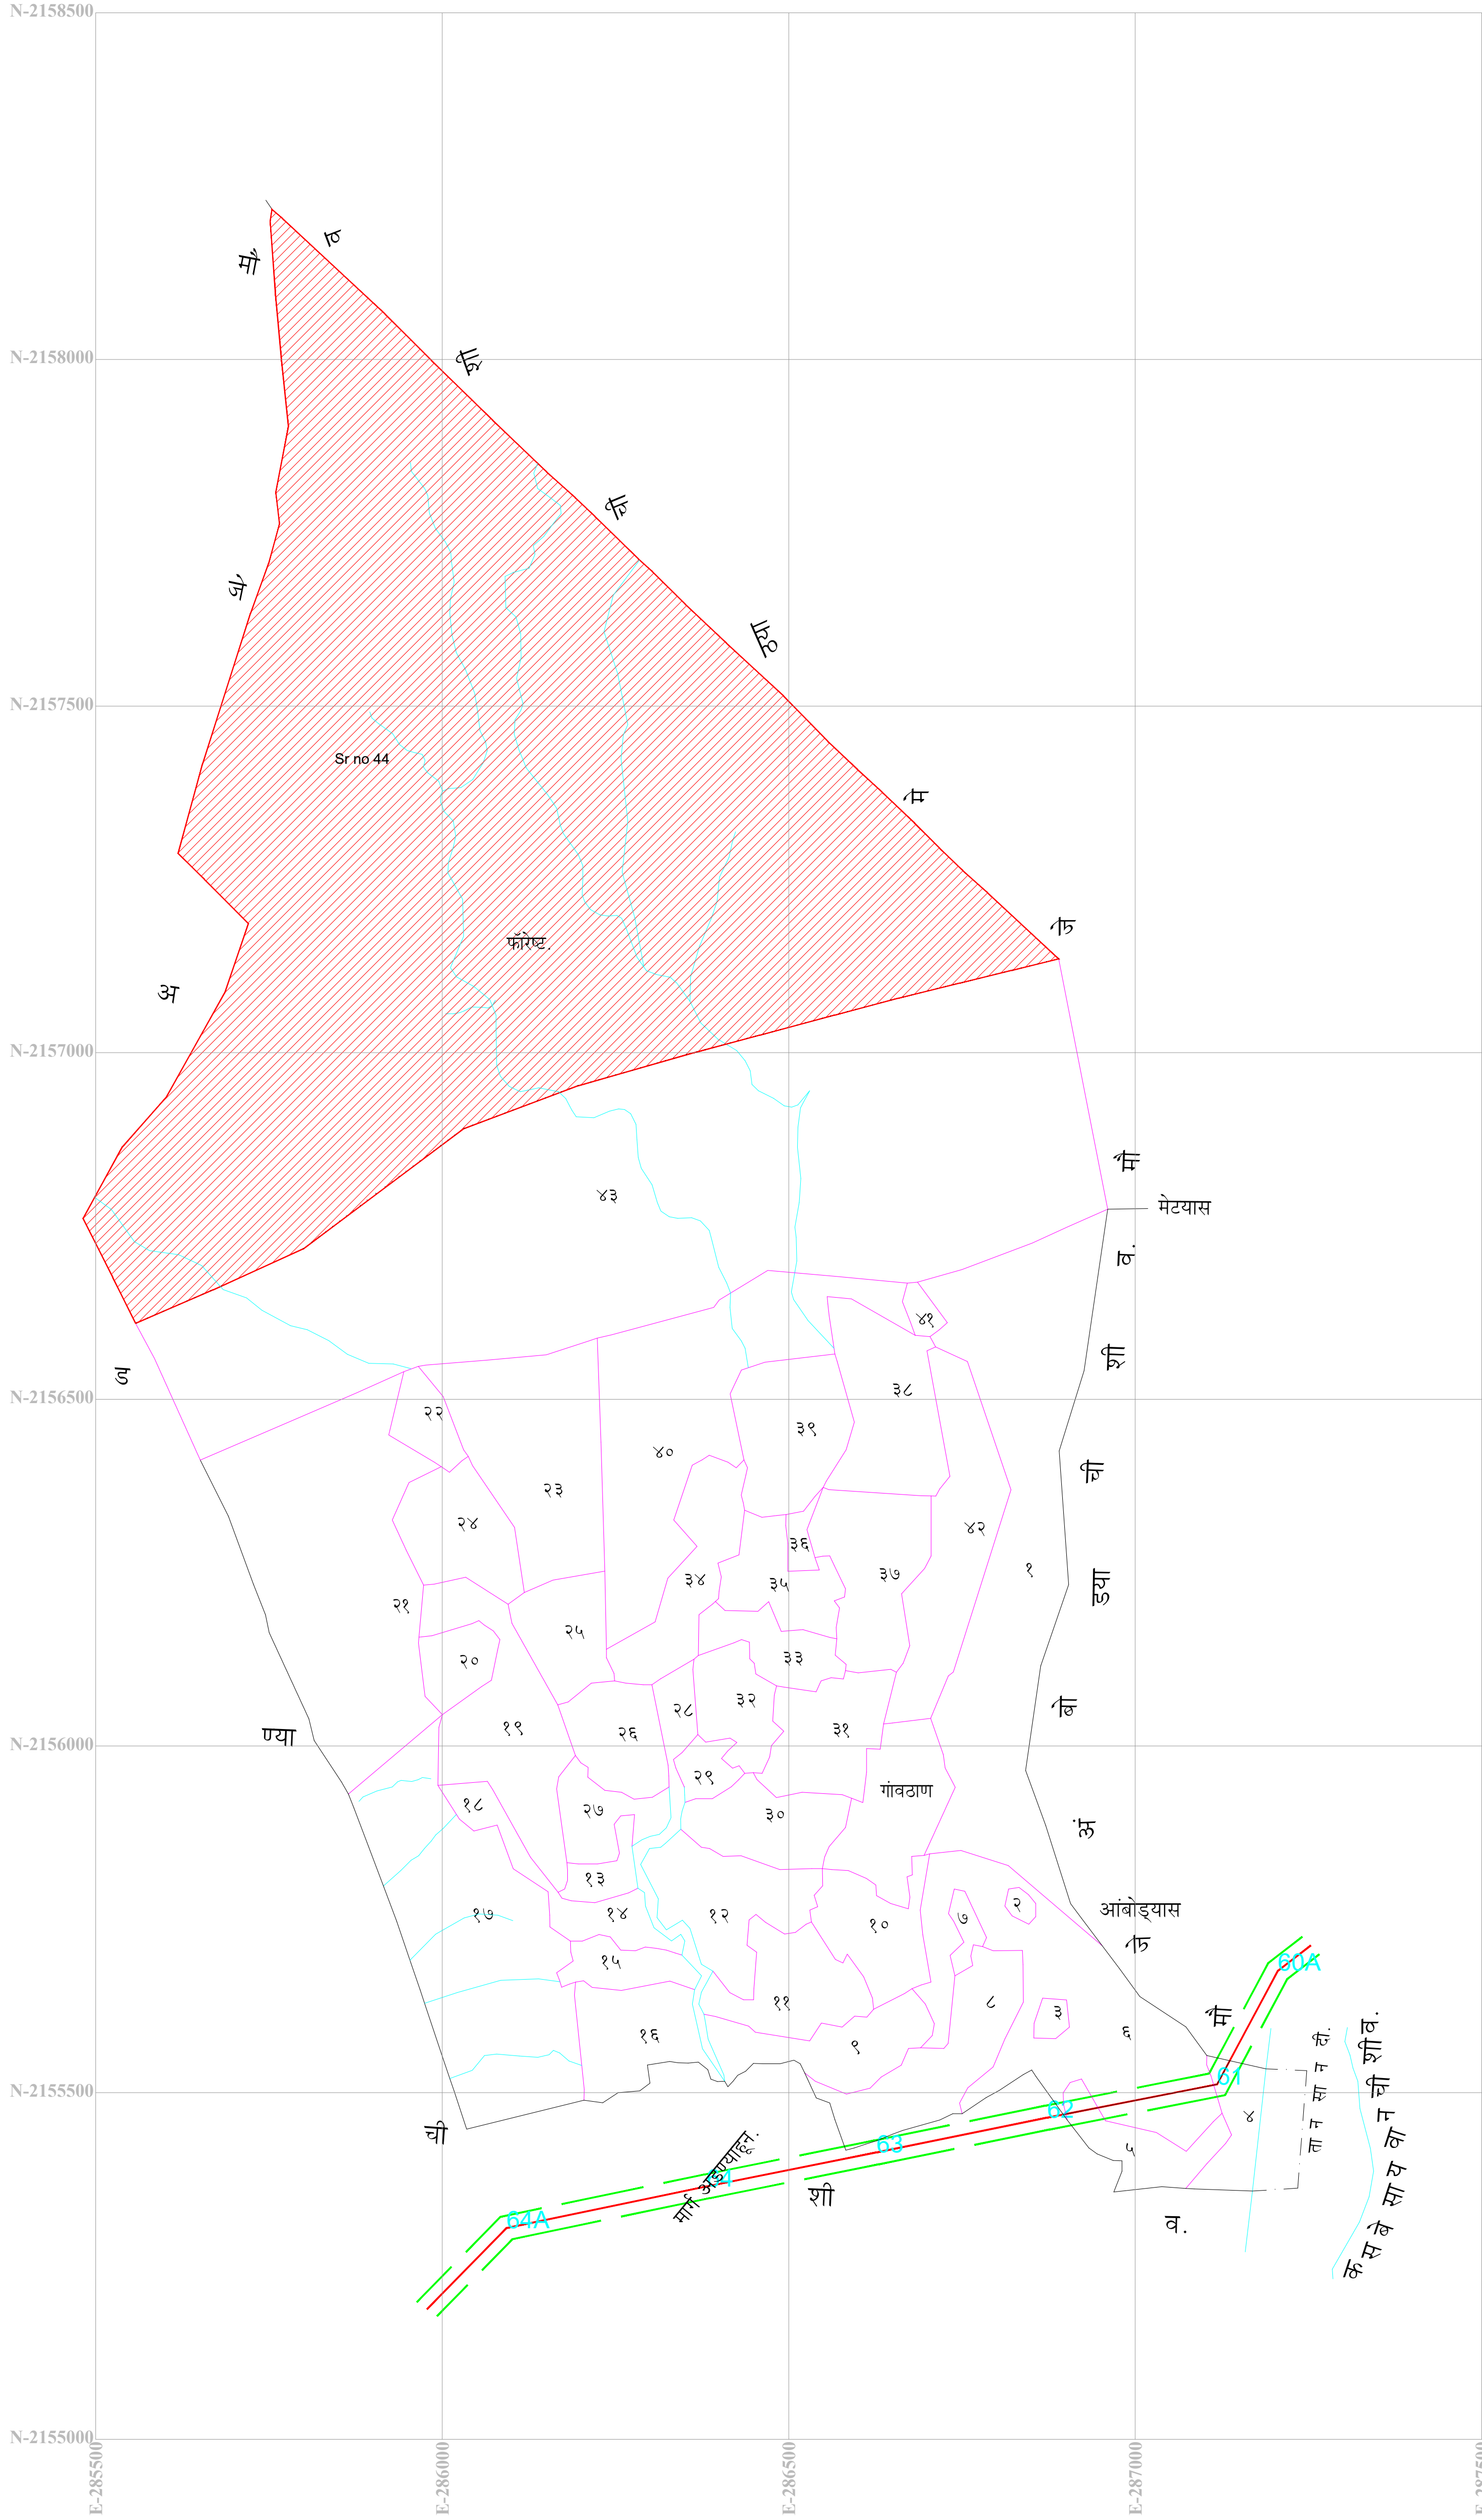

220 KV M/C Lilo on 220 KV Tarapur_Borivali & Boisar-Ghodbandar Line for 400 KV Kudus S/S
Forest Area Statement

Sr No	Name of Village	Name of Taluka	Sr/Gut Comp. No	Length in (M)	ROW in (M)	Area in (SQM)	Area in (HA)	Type of Forest
01	Bhinar	Vasai	----	0.00	35	0.00	0.0000	Nil

220 KV M/C Lilo on 220 KV Tarapur_Borivali & Boisar-Ghodbandar Line for 400 KV Kudus S/S
Non Forest Area Statement

Sr No	Name of Village	Name of Taluka	Sr/Gut Comp. No	Length in (M)	ROW in (M)	Area in (SQM)	Area in (HA)	Type of Forest
01	Bhinar	Vasai	-----	264.74	35	9265.90	0.9266	Private Land

LEGEND


DESCRIPTION	SYMBOL	DESCRIPTION	SYMBOL
Proposed route-1		River	
Roads Asphalted/Metalized		Pond	
Roads unmetalled		Forest	
Cart-track		Development	
Railways broad gauge		Temple / Mosque / Grave	
Railways other gauge		Hutments	
Canal		Tree	
Stream / Nala / Drain		Wells - lined, unlined	
Contours with height		Borewells	
Power / Telephone line		Reserved/Protected forest	
Scrub		Height triangulated	
Boundary State		Height point	
Boundary District		Bench-mark	
Boundary Mandal		Post office	
Towns / Villages		Police station	
Reserved Forest		MPF Private Forest	
Protected Forest		Vanandhya Forest	
MANGROWS			

OWNER : MAHARASHTRA STATE ELECTRICITY TRANSMISSION CO. LTD.

Project : 220 KV M/C Lilo on 220 KV Tarapur_Borivali & Boisar-Ghodbandar Line for 400 KV Kudus S/S


Village Map - Bhinar Scale - 1:5000

EX. ENGINEER EHV Project Div. Kalyan	Deputy Conservator of Forest Dahanu Forest Division Dahanu	
--	---	--

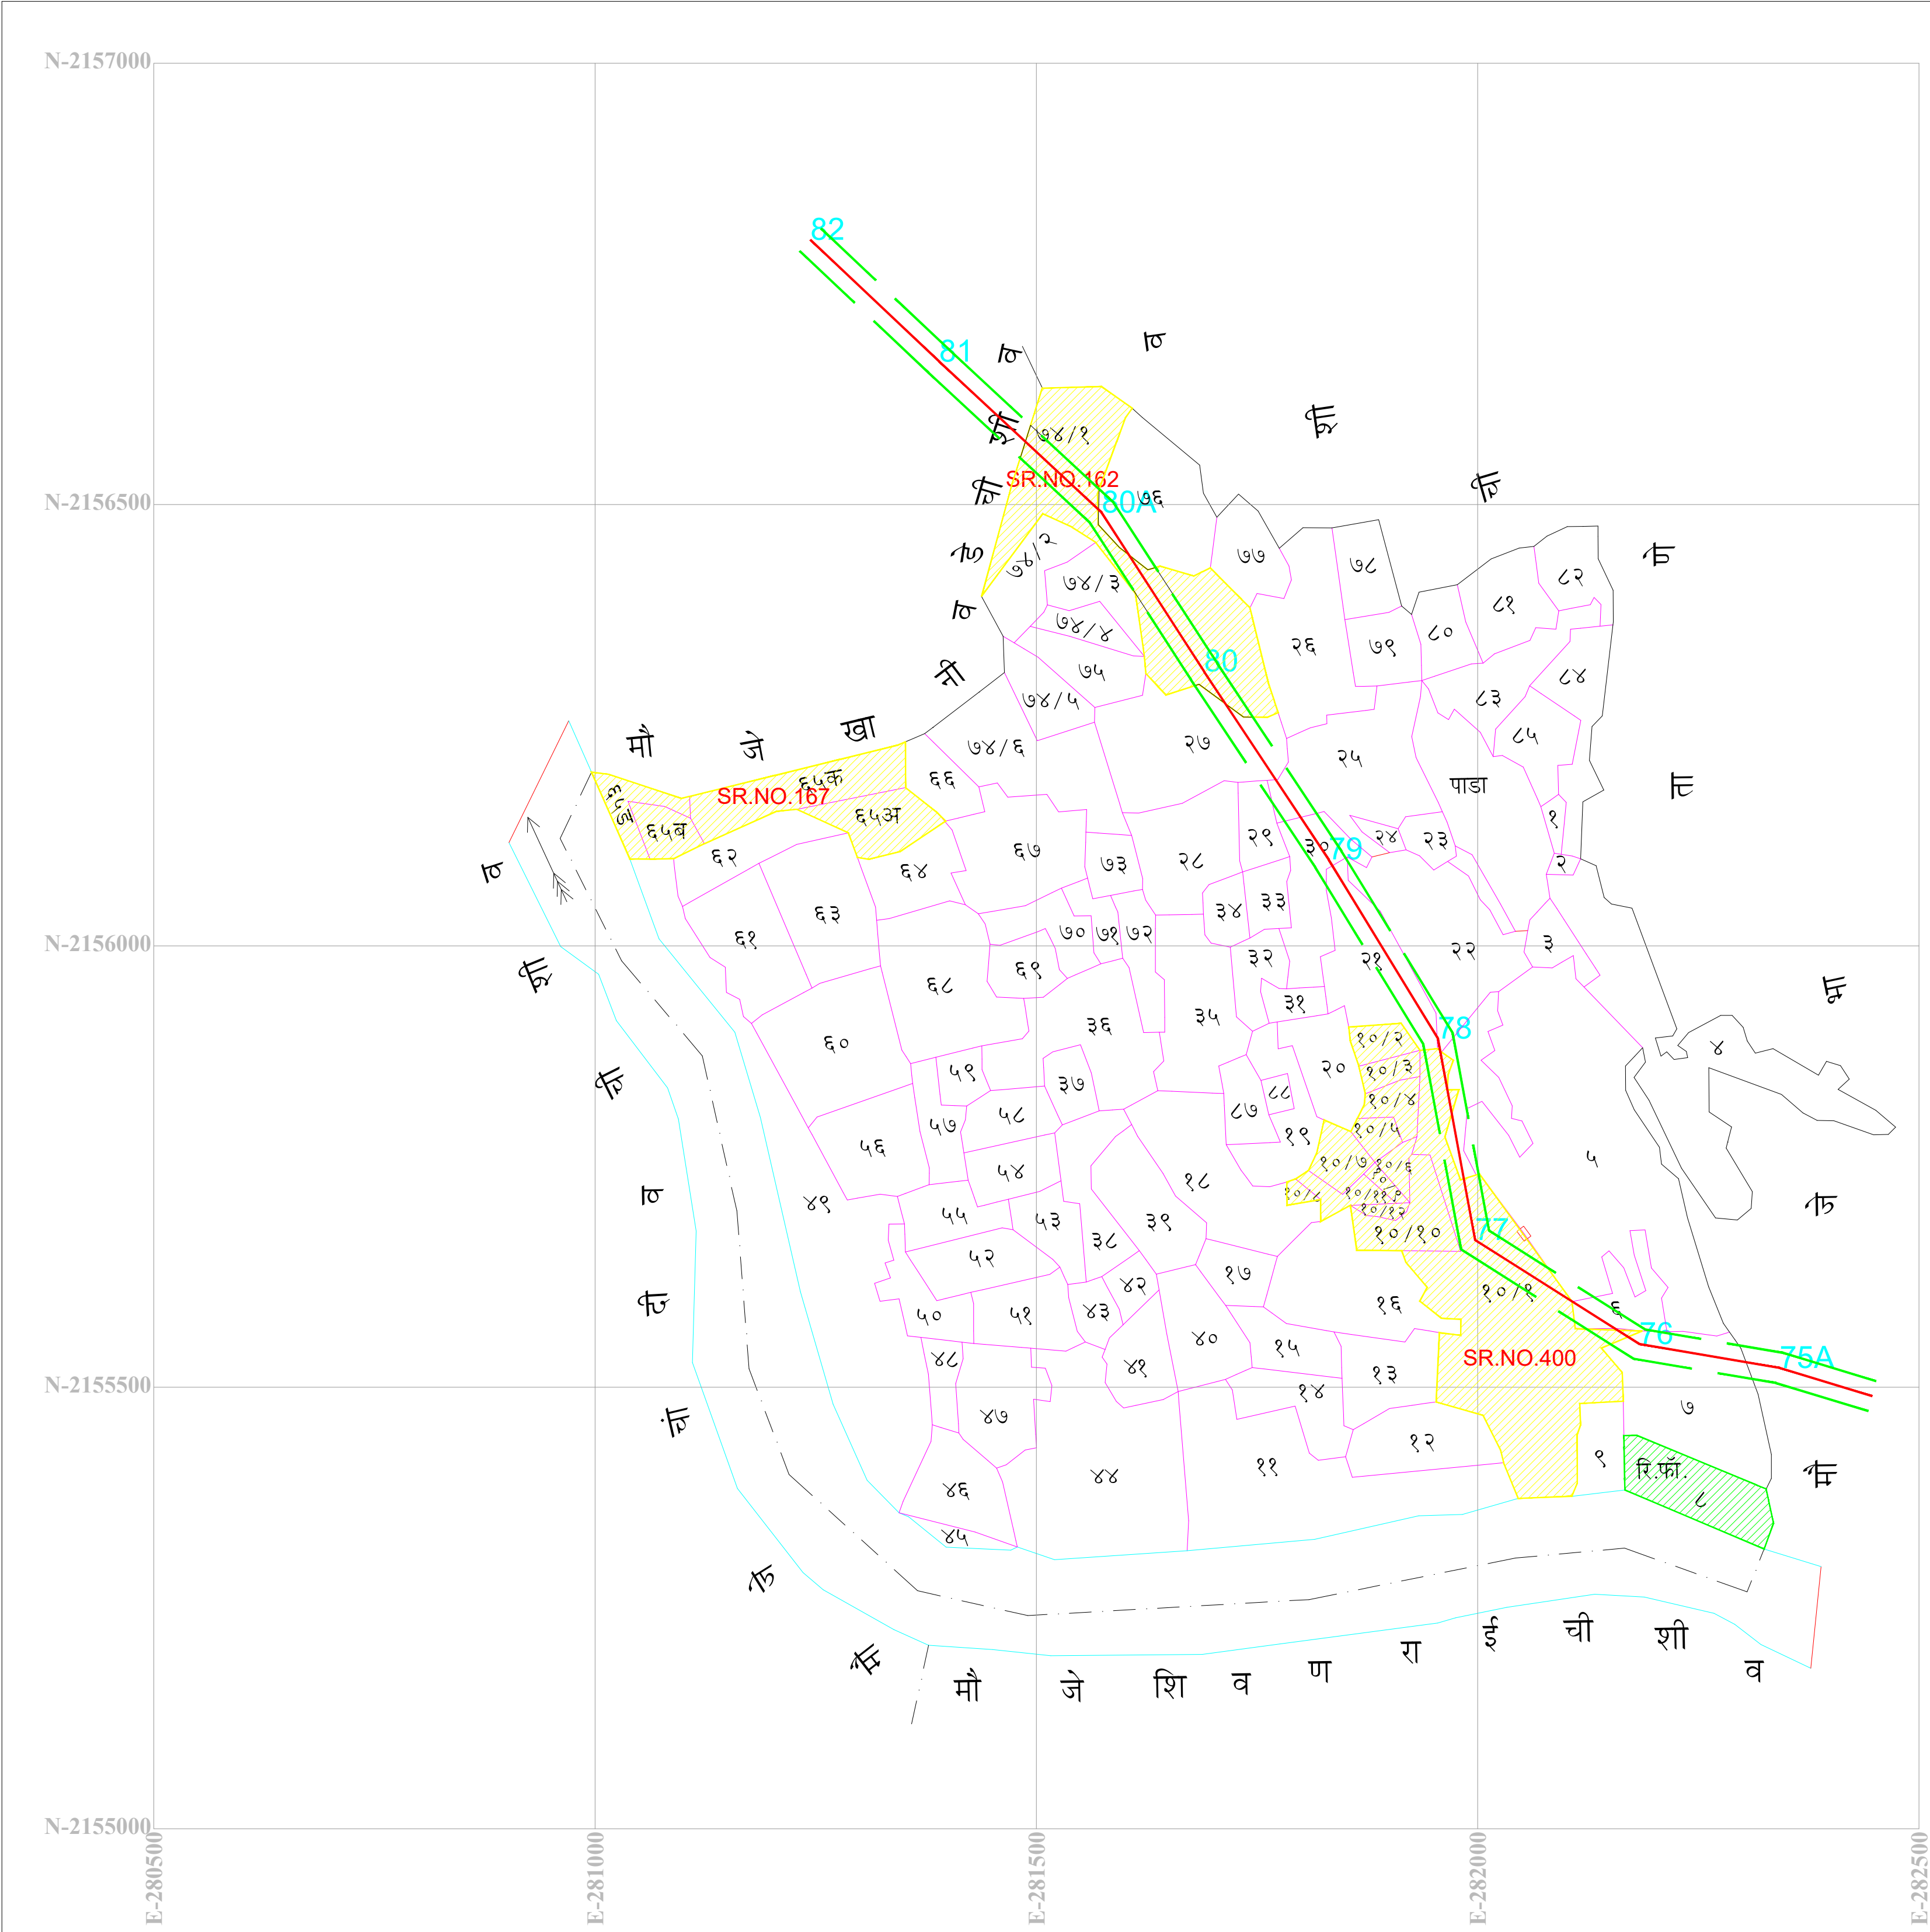

Geodigital Map

SHEET NO-17

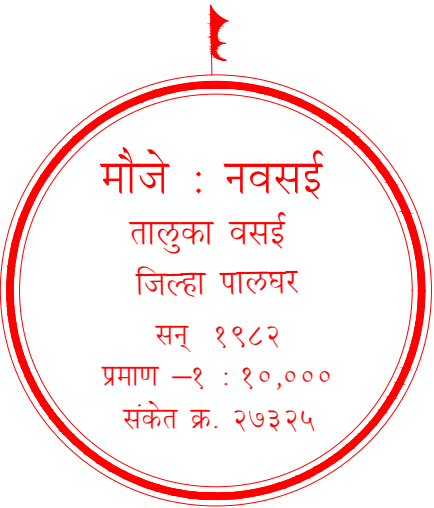

Maharashtra State Electricity Transmission Company Limited									
220 KV M/C Lilo on 220 KV Tarapur_Borivali & Boisar-Ghodbandar Line for 400 KV Kudus S/S									
Forest Crossing Co Ordinates, Route 01									
Village	X	Y	LATITUDE	LONGITUDE	Details	Type of Forest			
Navsai	282170.88	2155556.80	19° 28' 57.7908" N	72° 55' 28.7504" E	Forest Start	Navsai Protected Forest Gut No-30/3			
	282157.81	2155564.76	19° 28' 58.0414" N	72° 55' 28.3214" E	Forest End				
	282106.84	2155596.58	19° 28' 58.0607" N	72° 55' 28.5641" E	Forest Start				
	281995.84	2155666.02	19° 29' 01.2702" N	72° 55' 22.7301" E	Ap-114				
	281982.57	2155735.65	19° 29' 03.5288" N	72° 55' 22.2428" E	Forest End				
	281969.22	2155805.12	19° 29' 05.7821" N	72° 55' 21.7985" E	Forest Start	Navsai Protected Forest Gut No-74/3, 142A			
	281954.15	2155883.62	19° 29' 08.3284" N	72° 55' 21.2071" E	Forest End				
	281714.77	2156273.95	19° 29' 20.8248" N	72° 55' 12.8386" E	Forest Start				
	281690.00	2156311.00	19° 29' 22.1196" N	72° 55' 11.9740" E	Ap-117				
	281605.18	2156442.62	19° 29' 26.3655" N	72° 55' 09.0113" E	Forest End				
	281569.68	2156495.02	19° 29' 28.0551" N	72° 55' 07.7730" E	Forest Start	Protected Forest			
	281476.74	2156581.53	19° 29' 30.8111" N	72° 55' 04.5502" E	Forest End				

Maharashtra State Electricity Transmission Company Limited									
220 KV M/C Lilo on 220 KV Tarapur_Borivali & Boisar-Ghodbandar Line for 400 KV Kudus S/S									
Forest Area Statement - Combined Route 01									
Sr No	Name of Village	Taluka	Sr no / Gut No	Length	ROW / Width	Area in Sq m	Area in Ha	Type of Forest	
17	Navsai	Vasai	Sr no-162 (74/3)	345	35	12075	1.2075	Protected Forest	
			Sr no-400 (10_1)	285	35	9975	0.9975	Protected Forest	
				Total	630	35	22050	2.2050	

220 KV M/C Lilo on 220 KV Tarapur_Borivali & Boisar-Ghodbandar Line for 400 KV Kudus S/S

Non Forest Area Statement									
Sr No	Name of Village	Name of Taluka	Sr/Gut Comp. No	Length In (M)	ROW In (M)	Area In (SQM)	Area In (HA)	Type of Forest	
01	Navsai	Vasai	-----	807.88	35	28275.80	2.8275	Private Land	

LEGEND


DESCRIPTION	SYMBOL	DESCRIPTION	SYMBOL
Proposed route-1		River	
Roads Asphalted/Metalled		Pond	
Roads unmetalled		Forest	
Cart-track		Development	
Railways broad gauge		Temple / Mosque / Grave	
Railways other gauge		Humments	
Canal		Tree	
Stream / Nala / Drain		Wells - lined, unlined	
Contours with height		Borewells	
Power / Telephone line		Reserved/Protected forest	RF / PF
Scrub		Height triangulated	△ 200
Boundary State		Height point	200
Boundary District		Bench-mark	BM 200
Boundary Mandal		Post office	PO
Towns / Villages		Police station	PS
Reserved Forest		MPF Private Forest	
Protected Forest		Vansandrya Forest	
MANGROWS			

OWNER : MAHARASHTRA STATE ELECTRICITY TRANSMISSION CO. LTD.

Project : 220 KV M/C Lilo on 220 KV Tarapur_Borivali & Boisar-Ghodbandar Line for 400 KV Kudus S/S

Village Map - Navsai
Scale - 1:5000

EX. ENGINEER EHV Project Div. Kalyan	Deputy Conservator of Forest Dahanu Forest Division Dahanu		
--	---	--	--

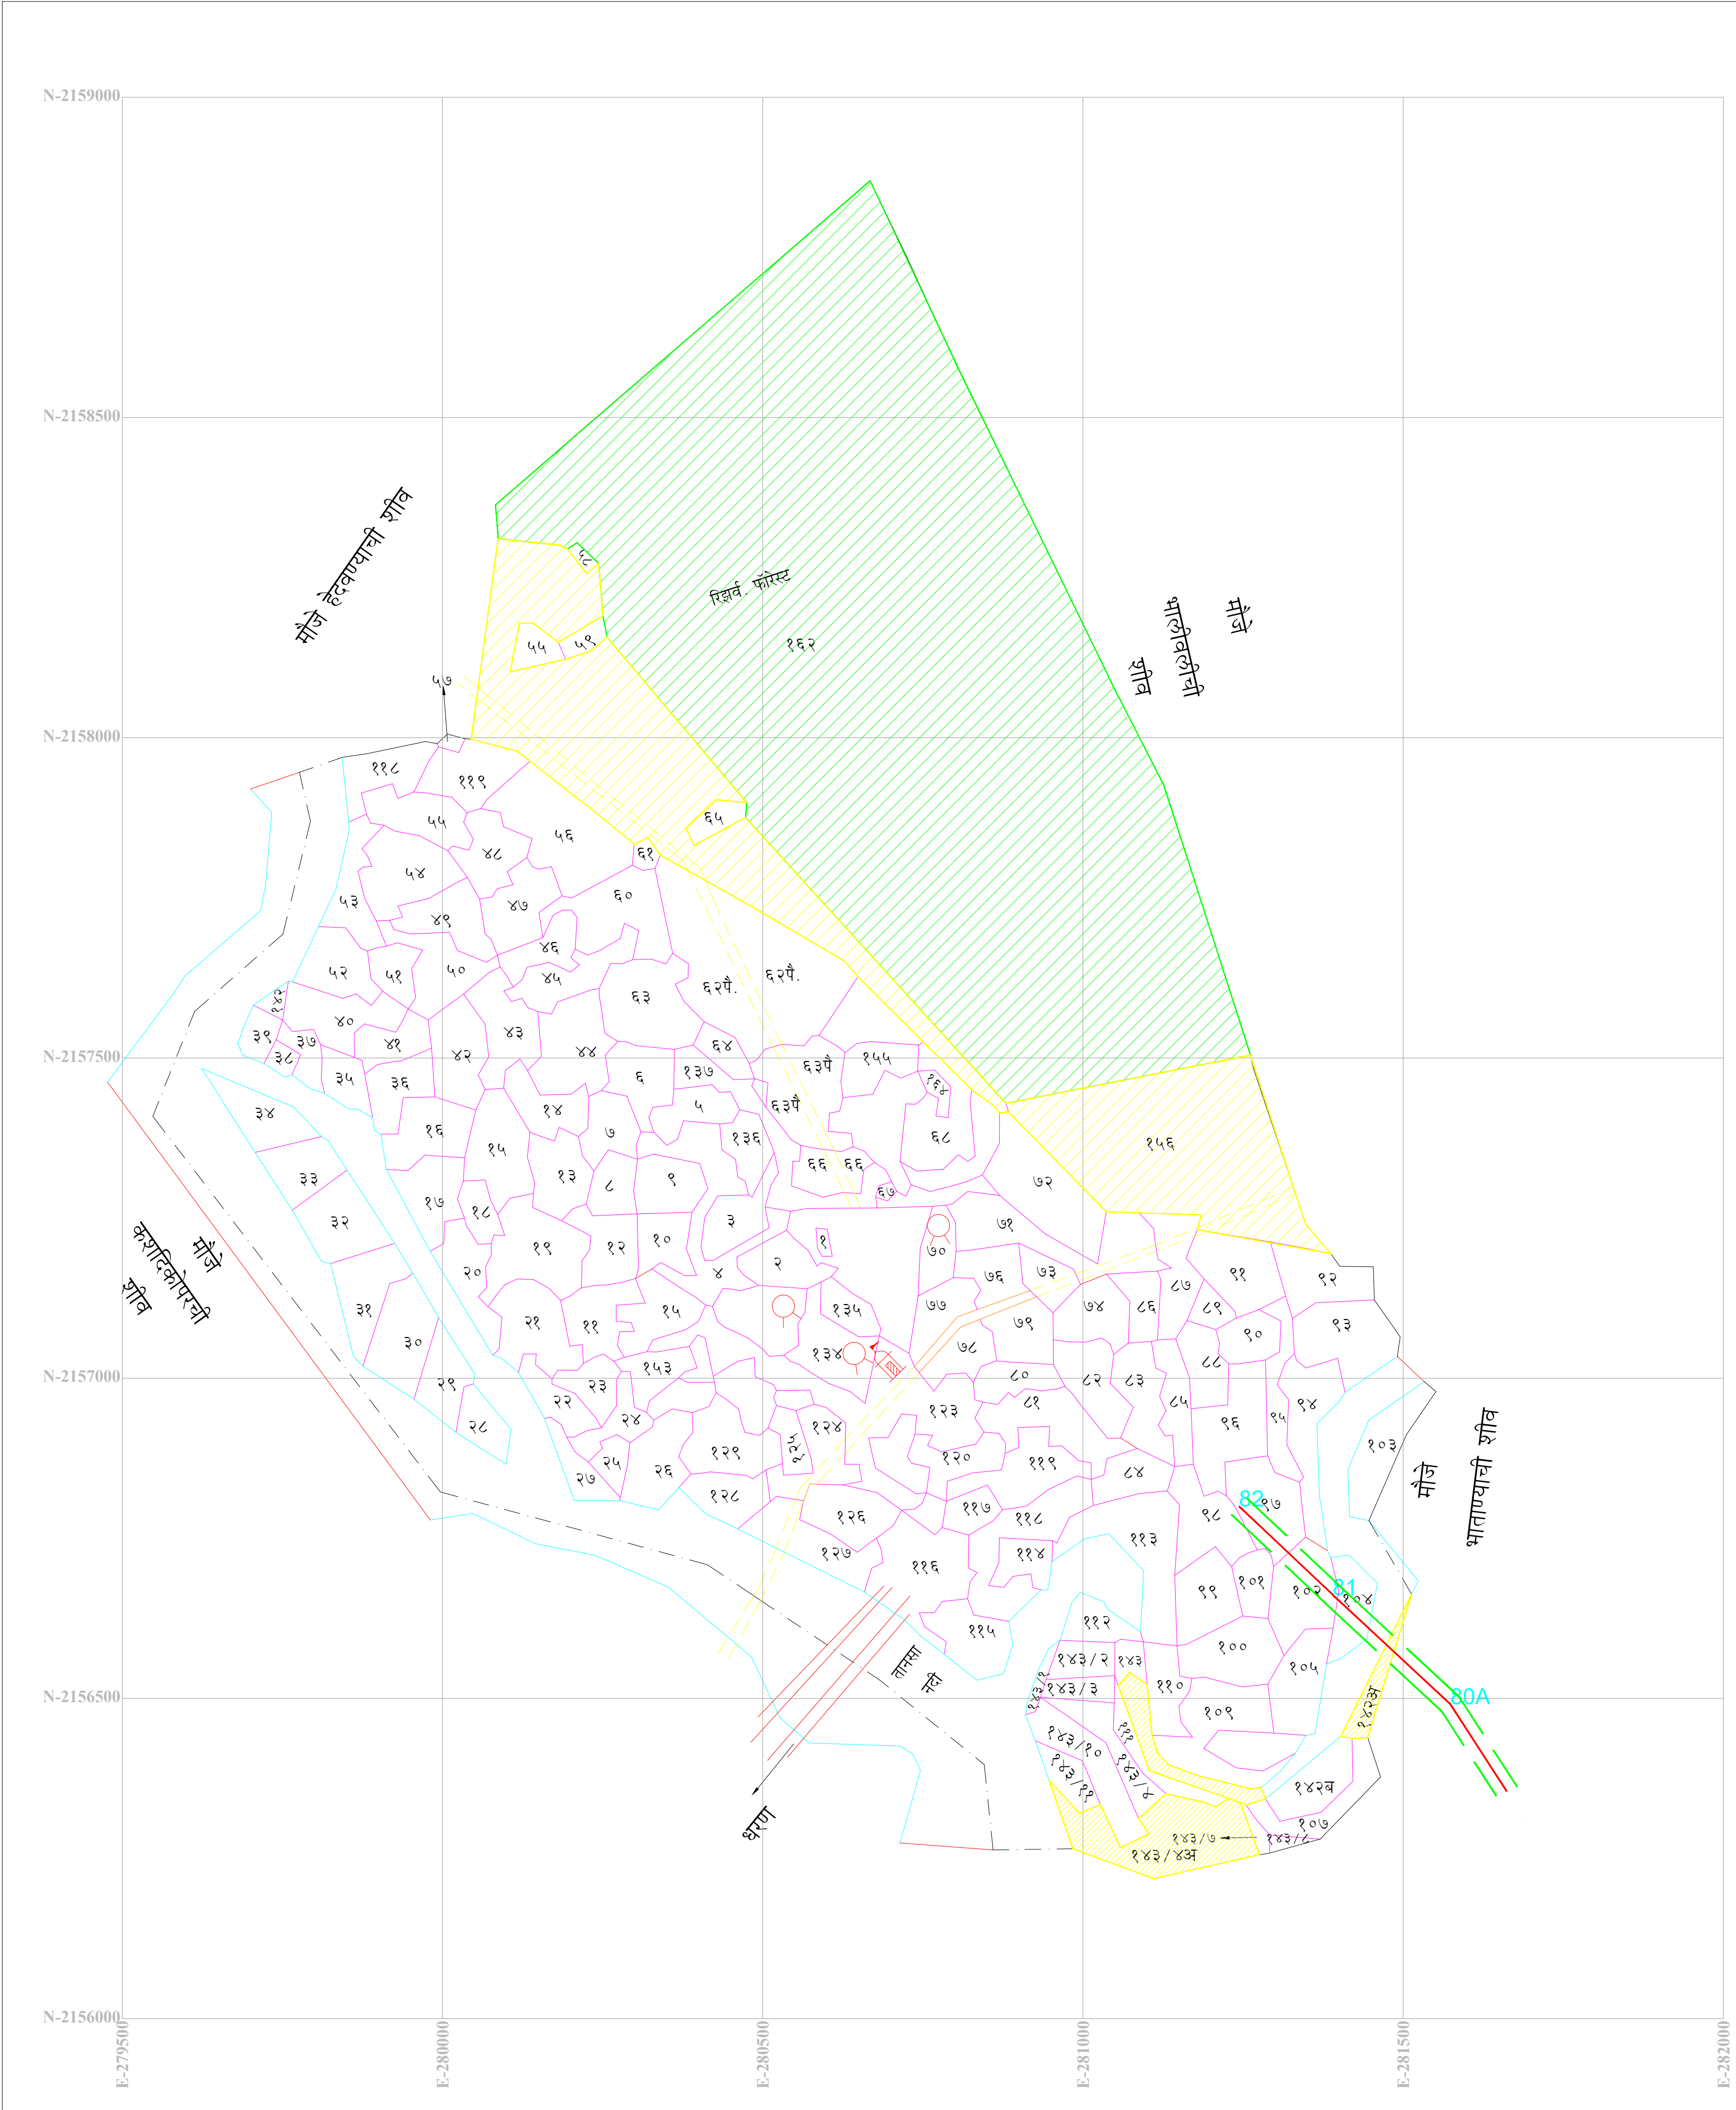

Maharashtra State Electricity Transmission Company Limited									
220 KV M/C Lilo on 220 KV Tarapur_Borivali & Boisar-Ghodbandar Line for 400 KV									
Angle Point Co Ordinate Route 01, Dahana Division									
Sr No	X	Y	LATITUDE	LONGITUDE	Location No	Ap No			
120	281390.000	2156662.000	19°29'33.4131"N	72°50'01.5431"E	81	Ap-R1-115			
121	281244.000	2156800.000	19°29'37.8422"N	72°54'56.4802"E	82	Ap-R1-116			

220 KV MC Lilo on 220 KV Tarapur_Borivali & Boisar-Ghodbandar Line for 400 KV Kudus S/S									
Forest Area Statement									
Sr No	Name of Village	Name of Taluka	SoGut Comp. No	Length In (M)	ROW In (M)	Area In (SOM)	Area In (HA)	Type of Forest	
01	Khanivade	Vasai	142A	16.12	35	564.20	0.0564	Reserve Forest	

220 KV MC Lilo on 220 KV Tarapur_Borivali & Boisar-Ghodbandar Line for 400 KV Kudus S/S									
Non Forest Area Statement									
Sr No	Name of Village	Name of Taluka	SoGut Comp. No	Length In (M)	ROW In (M)	Area In (SOM)	Area In (HA)	Type of Forest	
01	Khanivade	Vasai	-----	315.46	35	11041.1	1.1041	Private Land	

LEGEND

DESCRIPTION	SYMBOL	DESCRIPTION	SYMBOL
Proposed route-1		River	
Roads Asphalted/Metalled		Pond	
Roads unmetalled		Forest	
Cart-track		Development	
Railways broad gauge		Temple / Mosque / Grave	
Railways other gauge		Hutments	
Canal		Tree	
Stream / Nala / Drain		Wells - lined, unlined	
Contours with height		Borewells	
Power / Telephone line		Reserved/Protected forest	
Scrub		Height triangulated	
Boundary State		Height point	
Boundary District		Bench-mark	
Boundary Mandal		Post office	
Towns / Villages		Police station	
Reserved Forest		MPF Private Forest	
Protected Forest		Vansandhya Forest	
MANGROWS			

OWNER : MAHARASHTRA STATE ELECTRICITY TRANSMISSION CO. LTD.

Project : 220 KV M/C Lilo on 220 KV Tarapur_Borivali & Boisar-Ghodbandar Line for 400 KV Kudus S/S

Village Map - Khanivade
Scale - 1:5000

EX. ENGINEER EHV Project Div. Kalyan	Deputy Conservator of Forest Dahana Forest Division Dahana		
--	---	--	--