


DGPS MAP OF CPMPCATORY AFFORESTATION LAND

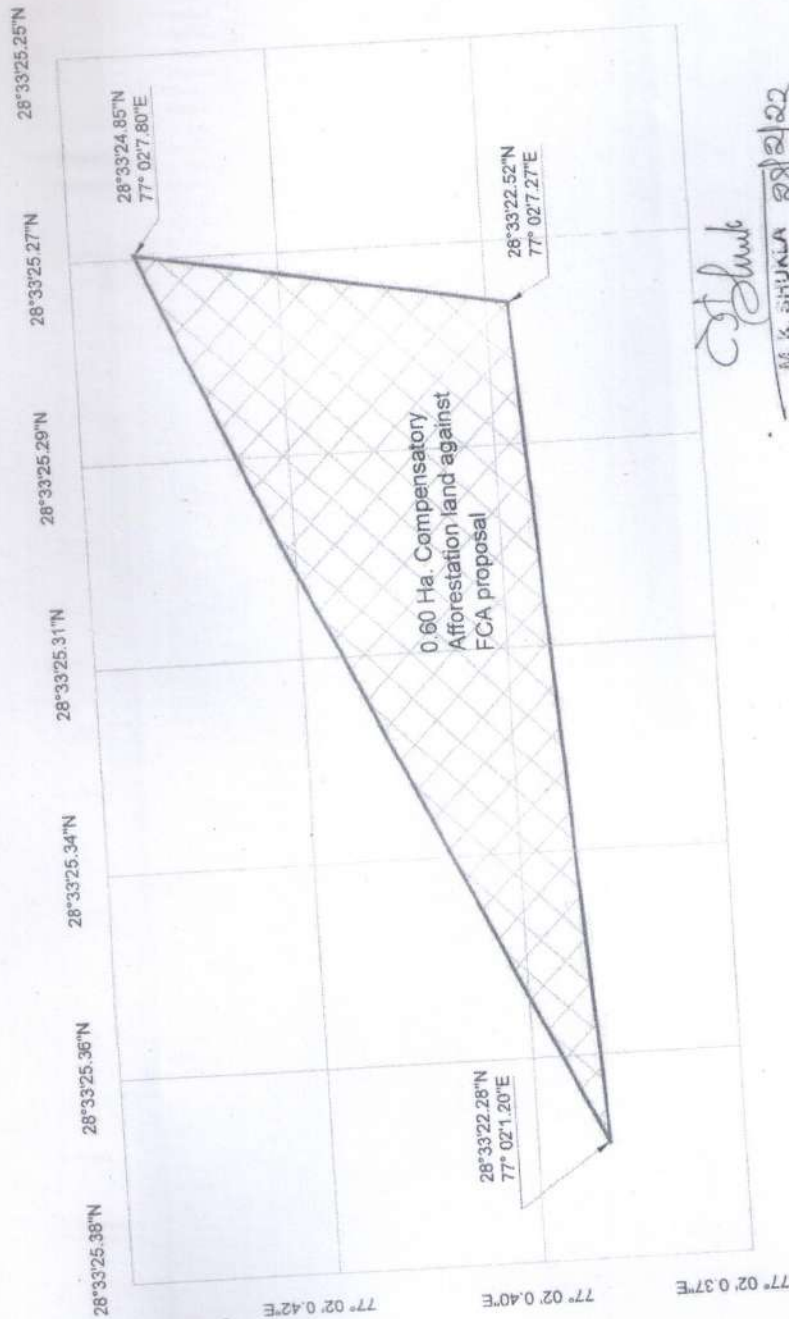

ADITYA MADANPOTRA, IFS
Dy. Conservator of Forests
central Forests Division
Govt. of NCT of Delhi
Kamla Nehru Ridge, Delhi-110007

C. Shukla
M. K. SHUKLA 28/2/22
General Manager / Land
Delhi Metro Rail Corporation Ltd.
Metro Bhawan, Fire Bridge Lane,
Bansahera Road, New Delhi-110001

DELHI METRO RAIL CORPORATION LTD.	
LAND FOR COMPENSATORY AFFORESTATION AT DHUSIRAS VILLAGE, DWARKA SECTOR 24	
DATE: 14-02-2022	SCALE: 1:1000
DRAWN BY: [Signature]	NO: [Blank]
CHECKED BY: [Signature]	NO: [Blank]
PROJECT NO: DMRP/CPN/AND/RRP/LAND/COMPENSATORY/2022	
SHEET NO: 01 OF 01	

0.60 Ha. Compensatory
Afforestation land against FCA
proposal

CHHOL SIRAS VILLAGE

ADITYA MADAN POTRA, IFS

Dy. Conservator of Forests

Central Forest Division

Govt. of India

Kamla Nehru Road, Delhi-110007

