


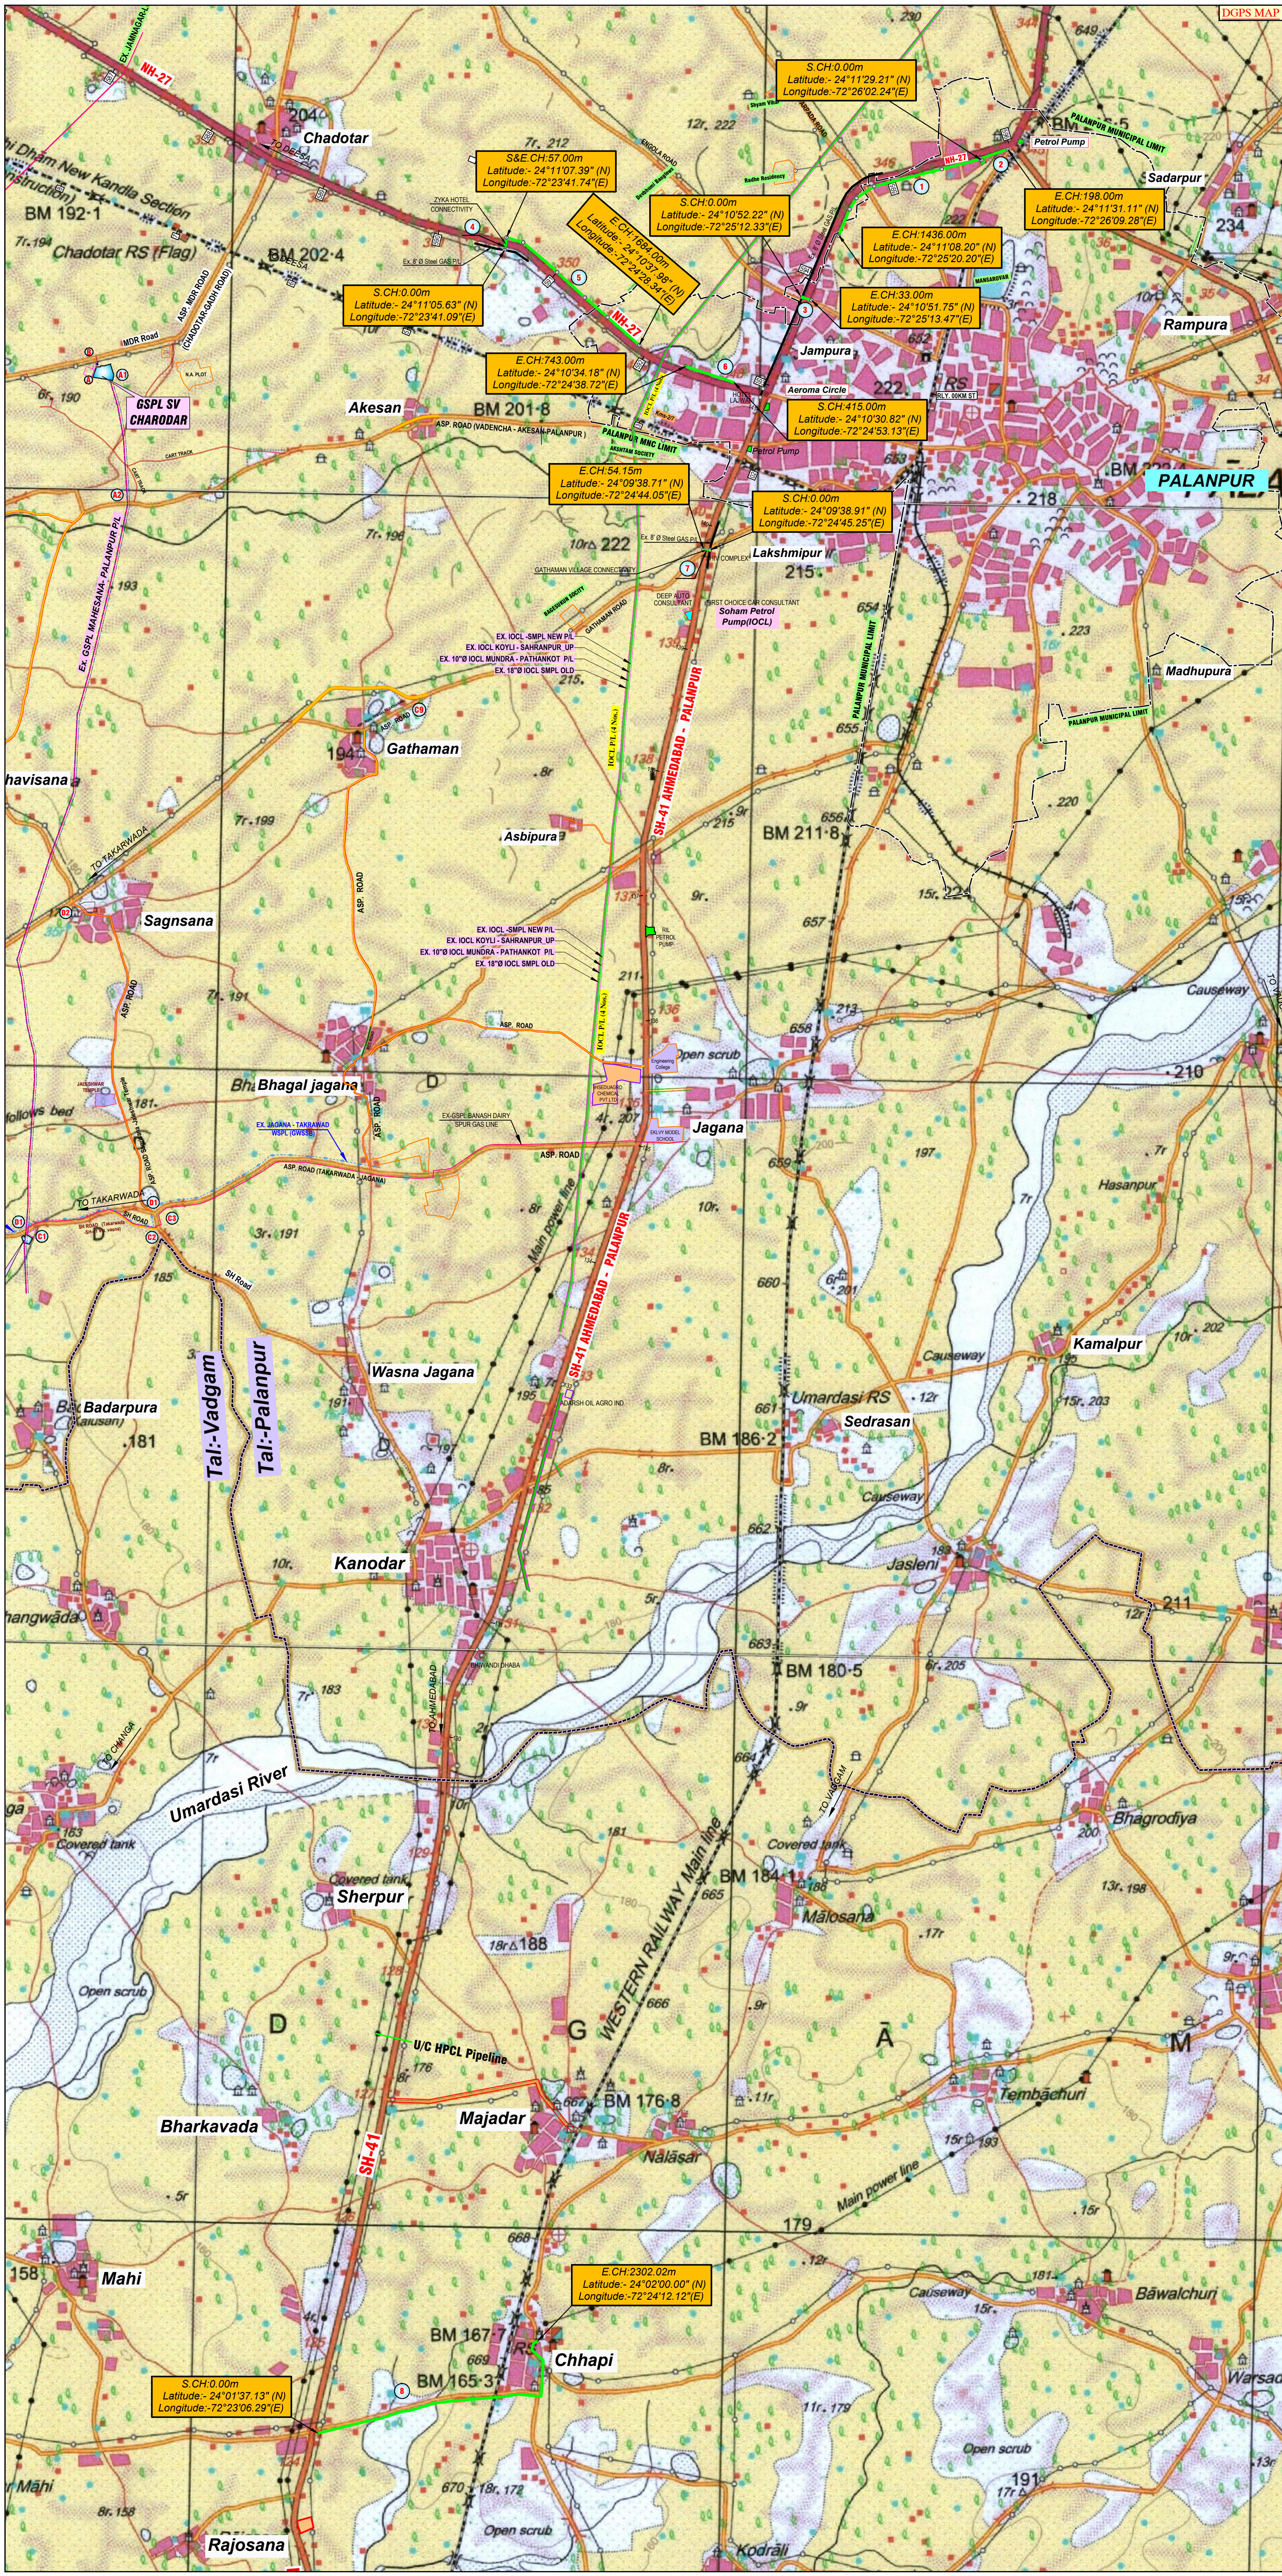

ROUTE MAP

GAS DISTRIBUTION IN BANASKANTHA GA - 2017/18

ANNEXURE-32

Legend

INDUSTRIAL AREA:  
GIDC, Other Industries: Heavy, Small.....

PIPELINE:  
GAL, OGC, GGL, GPL, IPL, BORL,  
KPL, GTL, Installations.....

WATER OP:  
Tow/Village, Slum, Open Land.....

ADMINISTRATIVE BOUNDARIES:  
State, District, Taluk.....

Forest Boundary, Village Boundary.....

ROADS:  
National Highway/Expressway, State Highway.....

Metalled, Unmetalled, Cart track.....

RAILWAY:  
Broad Gauge with RS, Meter Gauge, Railway Yard.....

UTILITIES:  
High power line, Power line.....

Post office, Telegraph office, Police station.....

First Home, Inspection Bungalow, Gas Bungalow.....

WATER FEATURES:  
River dry with Water channel, Stream, Canal.....

Tank, Tube well, Overhead Tank.....

AGRICULTURE:  
Cultivation, Plantation, Open Scrub.....

Salt pan, Mangrove swamp, Mud.....

TOTAL LENGTH STATEMENT

| SR. NO. | DESCRIPTION                            | SYMBOL | LEGEND | Length (Km) |
|---------|----------------------------------------|--------|--------|-------------|
| 1       | 50 mm DA PE GATHAMAN CONNECTIVITY      |        |        | 1.360       |
| 2       | 125 mm DA PE NH CONNECTIVITY           |        |        | 1.436       |
| 3       | 125 mm DA PE MANSARVAR CONNECTIVITY    |        |        | 1.232       |
| 4       | 125 mm DA PE NH CROSSING               |        |        | 0.033       |
| 5       | 125 mm DA PE ZYKA HOTEL CONNECTIVITY   |        |        | 1.684       |
| 6       | 125 mm DA PE NH CONNECTIVITY           |        |        | 0.743       |
| 7       | 125 mm DA PE DHAR VILLAGE CONNECTIVITY |        |        | 2.302       |

Ro

20.02.2018

ISSUED FOR APPROVAL

RADHIKA

V.B.B.

M.N.D.

No.

Date

Revision

Prepared by

Checked by

Approved by

IRM ENERGY PRIVATE LIMITED

(A Group Company of Cadis Pharmaceuticals Ltd.)

4th Floor, Building-8, Magnet Corporate Park, Nr. Sola Bridge, Thaltej, Ahmedabad - 380054

PROJECT:

BANASKANTHA GA Gas Distribution

SECTION:

GAS DISTRIBUTION IN BANASKANTHA DISTRICT 2017/18

TITLE:

ROUTE MAP

Surveyed & Prepared by:

DESHPANDE - PATIL CONSULTANTS

(Since 1988 - Group of Engineers - Ahmedabad)

CORPORATE OFFICE:

36, "SHREEMAL", AJANTA NAGAR, BHARUCH - 392 001, GUJARAT.

RAJIV CAMP:

26, GANDI DANGRUMA, MAHARAJA NAGAR, NR. SH. GANESH TEMPLE, BHARUCH - 392 001, GUJARAT.

Phone: 02242120005, 024289 Fax No.: 022442120005, E-mail: [info@deshpande-patil.com](mailto:info@deshpande-patil.com), [banaskantha@deshpande-patil.com](mailto:banaskantha@deshpande-patil.com)

Scale:

As per

Drawn by / Document No.

Sheet

Rev.

125000

DPC/IRM/2018

DPC - IRM - PALANPUR - RM - 01

01-01

Ro