



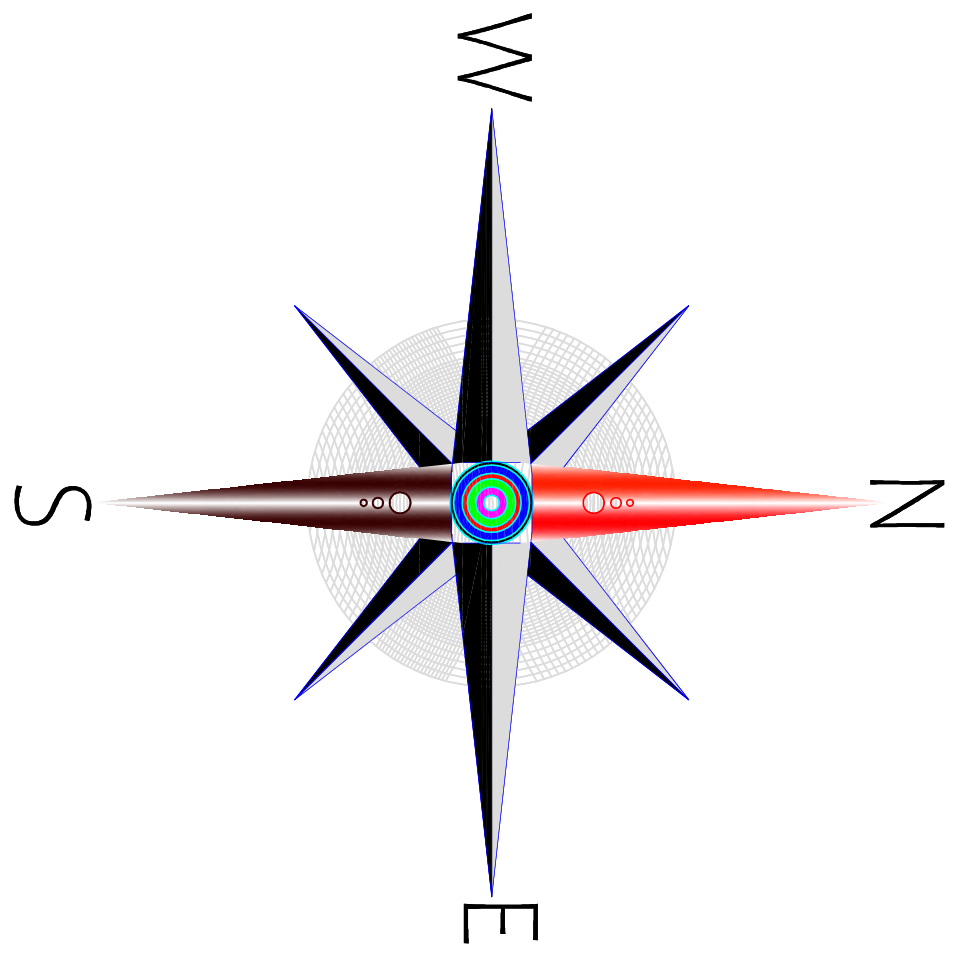


AREA STATEMENT:-		
89213.154 Sq.m (or) 22.044 Acres		
B.NO	CO-ORDINATE LONGITUDE	LATITUDE
B1	79°57'08.5847"E	12°39'36.9704"N
B2	79°57'13.4006"E	12°39'36.5198"N
B3	79°57'15.2501"E	12°39'36.2104"N
B4	79°57'16.7002"E	12°39'36.2796"N
B5	79°57'17.5897"E	12°39'35.9574"N
B6	79°57'18.9142"E	12°39'35.7360"N
B7	79°57'19.6624"E	12°39'32.1057"N
B8	79°57'11.0993"E	12°39'30.3241"N
B9	79°57'12.2413"E	12°39'25.2391"N
B10	79°57'05.4560"E	12°39'23.7794"N
B11	79°57'06.3832"E	12°39'28.5394"N
B1		

Office Address-Divisional Engineer(H)
CMDP Division - I,

No 78 Real diamond building, Anna salai,

Guindy, chennai - 600032.

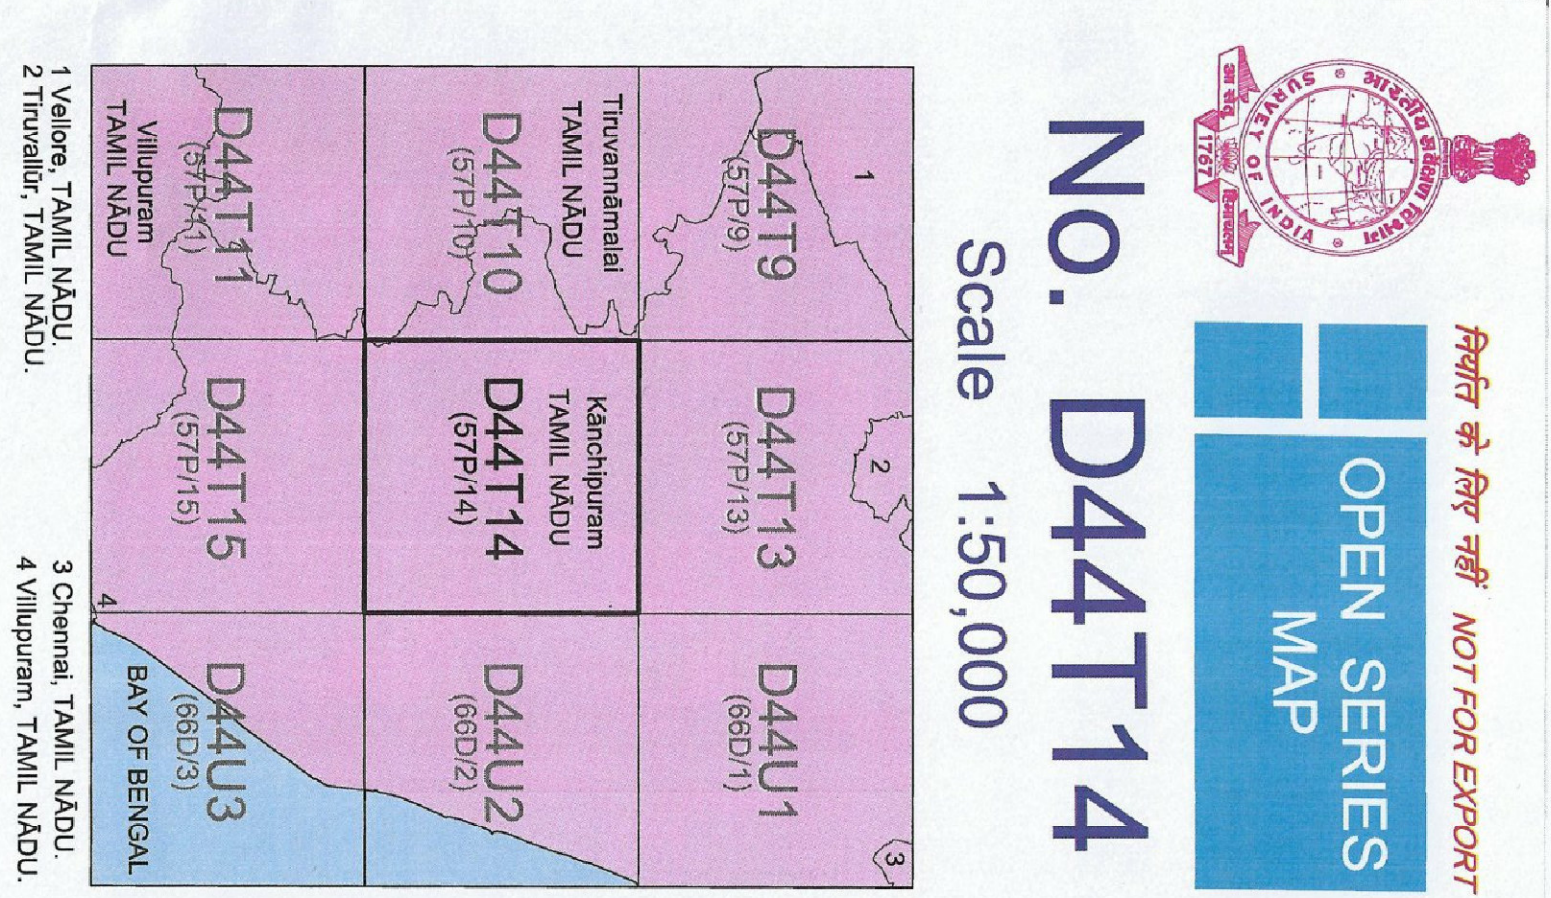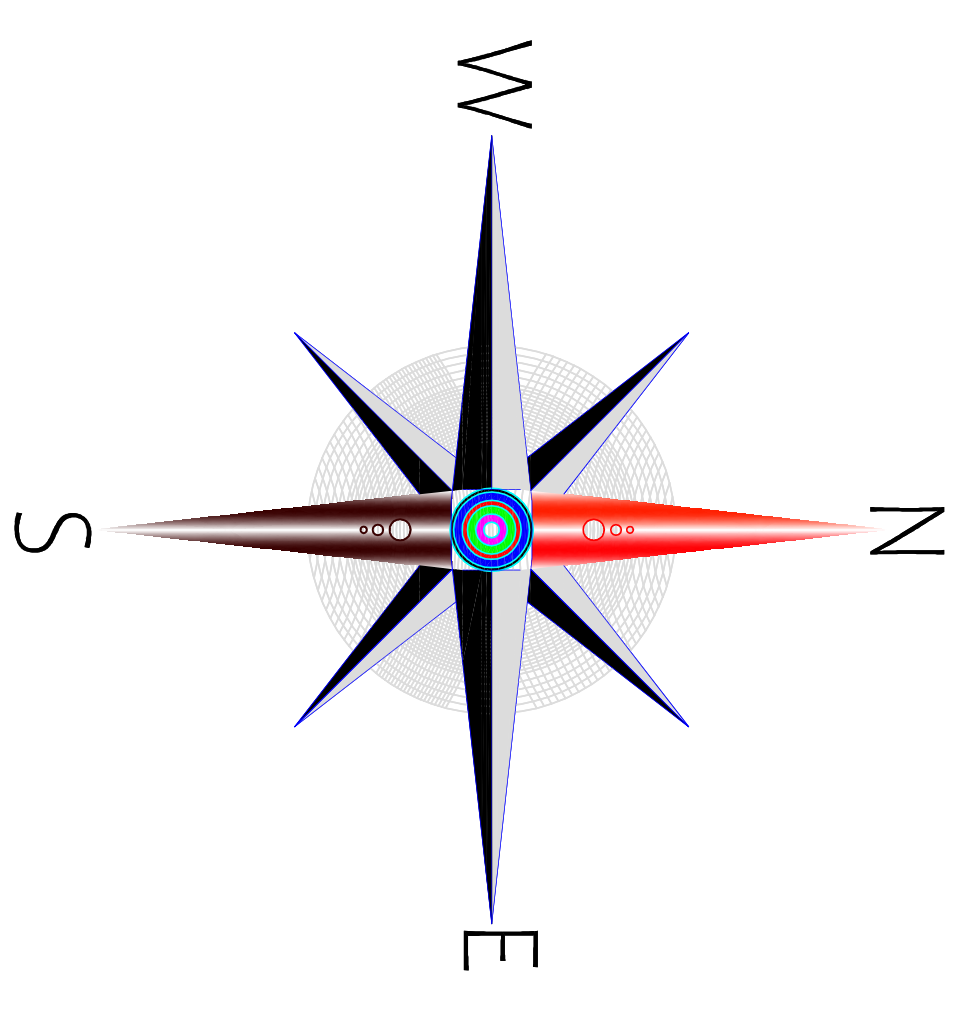

No. D44T14

Scale 1:50,000

भारतीय सर्वेक्षण विभाग
1st Edition 2011.
Price: Rs. 77/-
SURVEY OF INDIA

CONVENTIONAL SYMBOLS

- [illegible]

REFERENCES

REFERENCES

NW 45 National Highway No. 45

PWD Public Works Department

NOTES :-

Heights and contours have not been shown.
Towns, shown dry, in the area usually contain water from October to February.
Wells and tide-wells are numerous throughout the sheet; some of them have been certified.
Power lines are numerous; some of them connecting tide wells have been certified.
Temples with gopurams are shown thus A

COMPILATION INDEX

X A Surveyed during 1905-06. Updated for major data during 2004-0

✓

Magnetic Variation from True North about 2° West in 2005.
(Assumed above sea level)

000,000

	1	2
0,000		2 cm to 1 km



Nicobar Islands Geo-Spatial Data Cent

India, Gulindy

WEBSITE - www.surveyofindia.gov.in

Reproduction in whole or part by any means is prohibited without the written permission of Survey of India, the National Mapping Agency.

GOVERNMENT OF INDIA COPYRIGHT, 2011

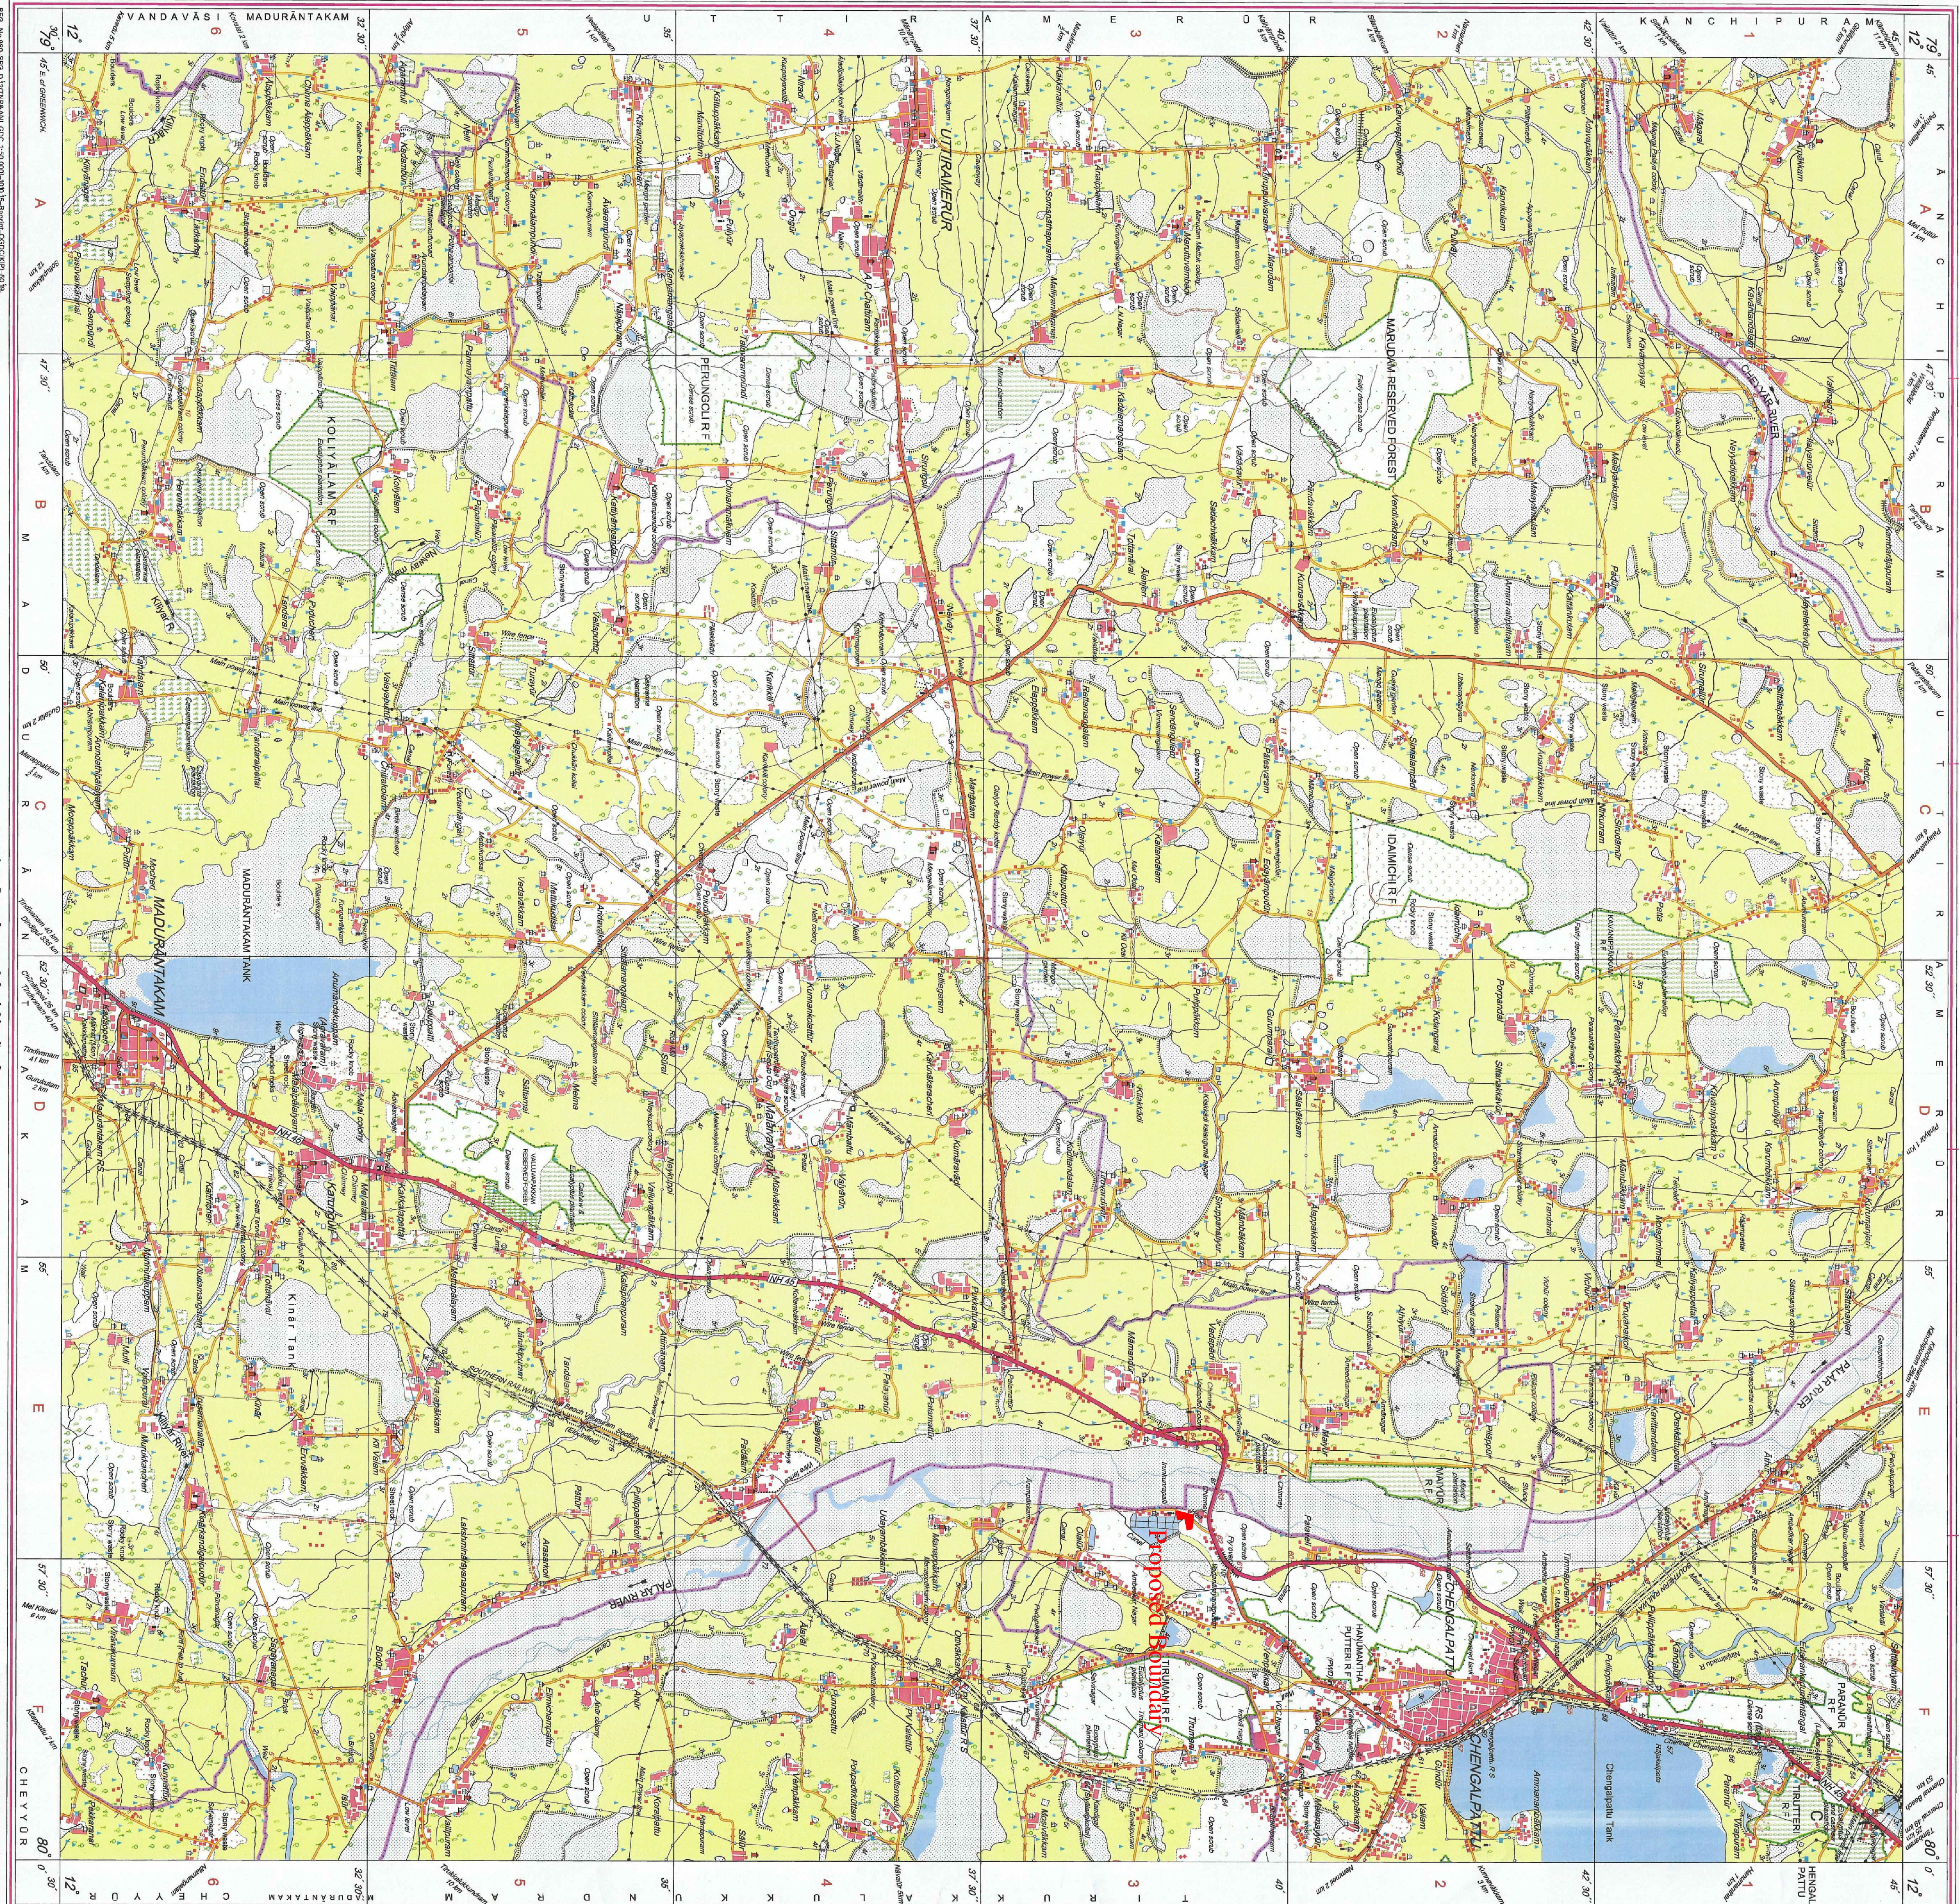

AREA STATEMENT:-		
89213.154 Sq.m (or) 22.044 Acres		
B.NO	CO-ORDINATE	
	LONGITUDE	LATITUDE
B1	79°57'08.5847"E	12°39'36.9704"N
B2	79°57'13.4006"E	12°39'36.5198"N
B3	79°57'15.2501"E	12°39'36.2104"N
B4	79°57'16.7002"E	12°39'36.2796"N
B5	79°57'17.5897"E	12°39'35.9574"N
B6	79°57'18.9142"E	12°39'35.7360"N
B7	79°57'19.6624"E	12°39'32.1057"N
B8	79°57'11.0993"E	12°39'30.3241"N
B9	79°57'12.2413"E	12°39'25.2391"N
B10	79°57'05.4560"E	12°39'23.7794"N
B11	79°57'06.3832"E	12°39'28.5394"N
B1		

Office Address-Divisional Engineer(H)

CMDFP Division - I,



No 78 Real diamond building, Anna salai.

Guindy, chennai - 600032.

District : Chengalpatu
Taluk : Chengalpatu
Village : Vethanarayanapuram

Name of work- Formation of Tambaram Eastern Bye Pass 0/0 - 9/3

Georeference Map
Tambaram Eastern Bye Pass

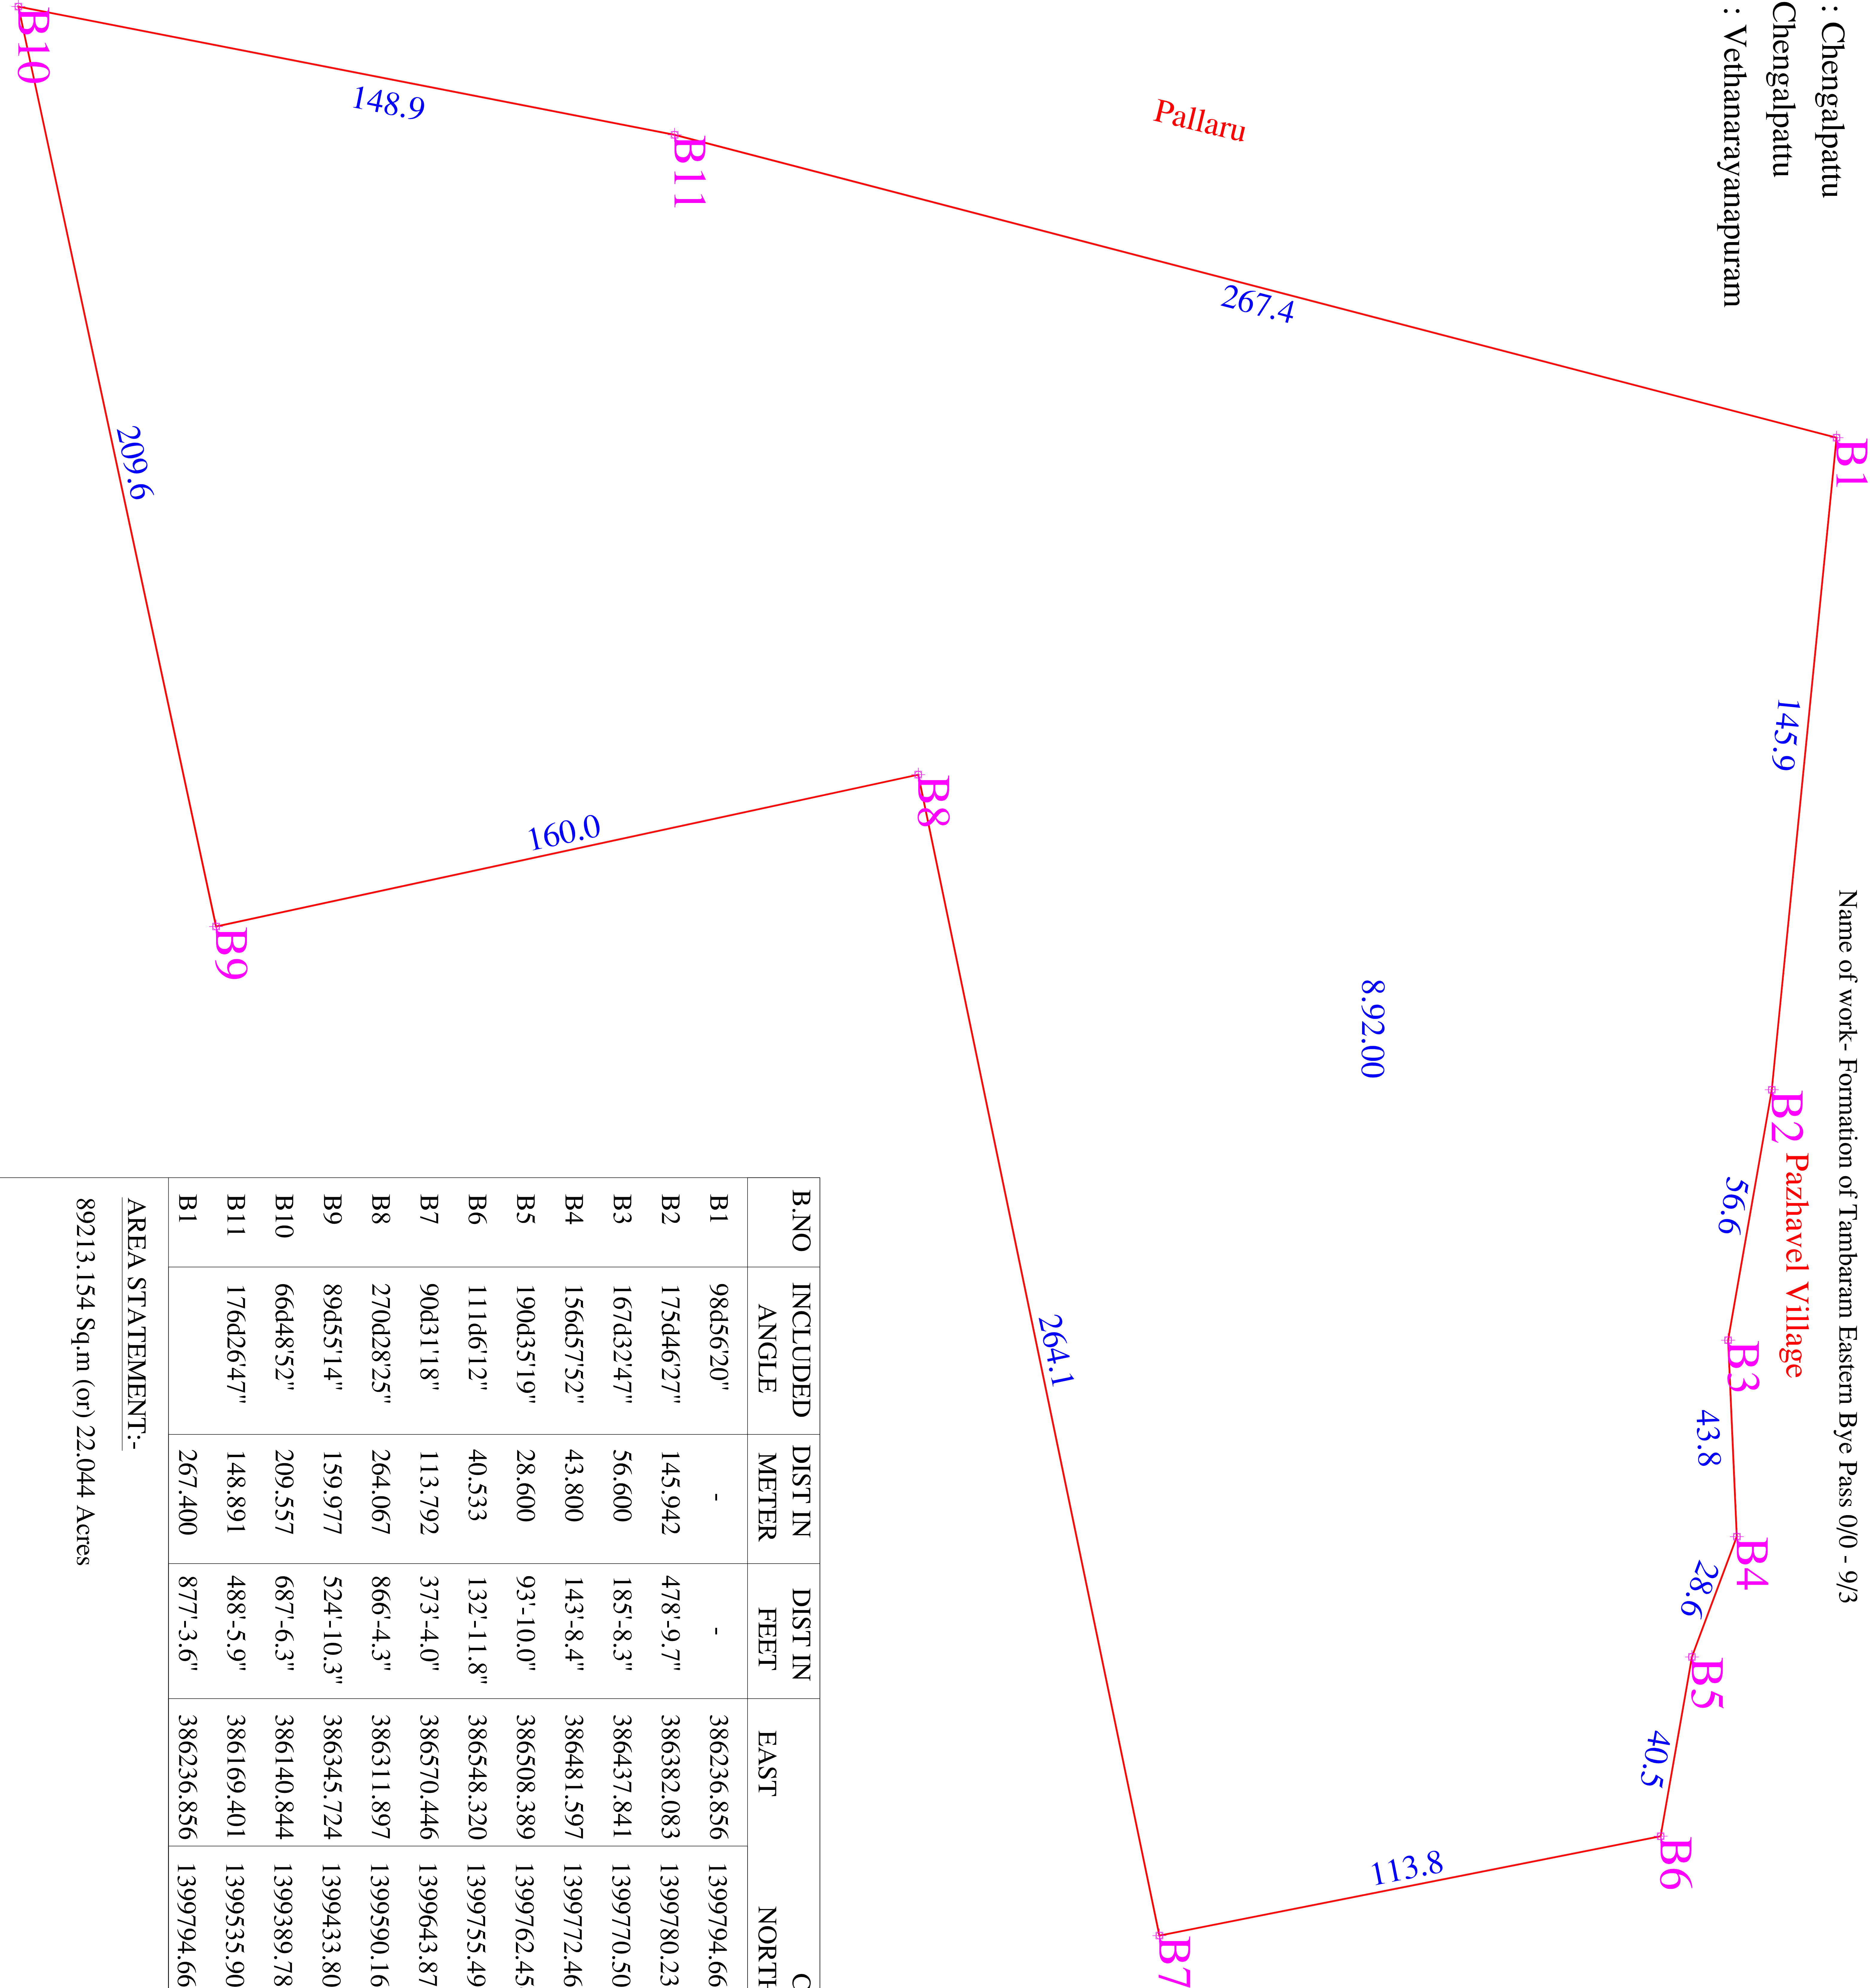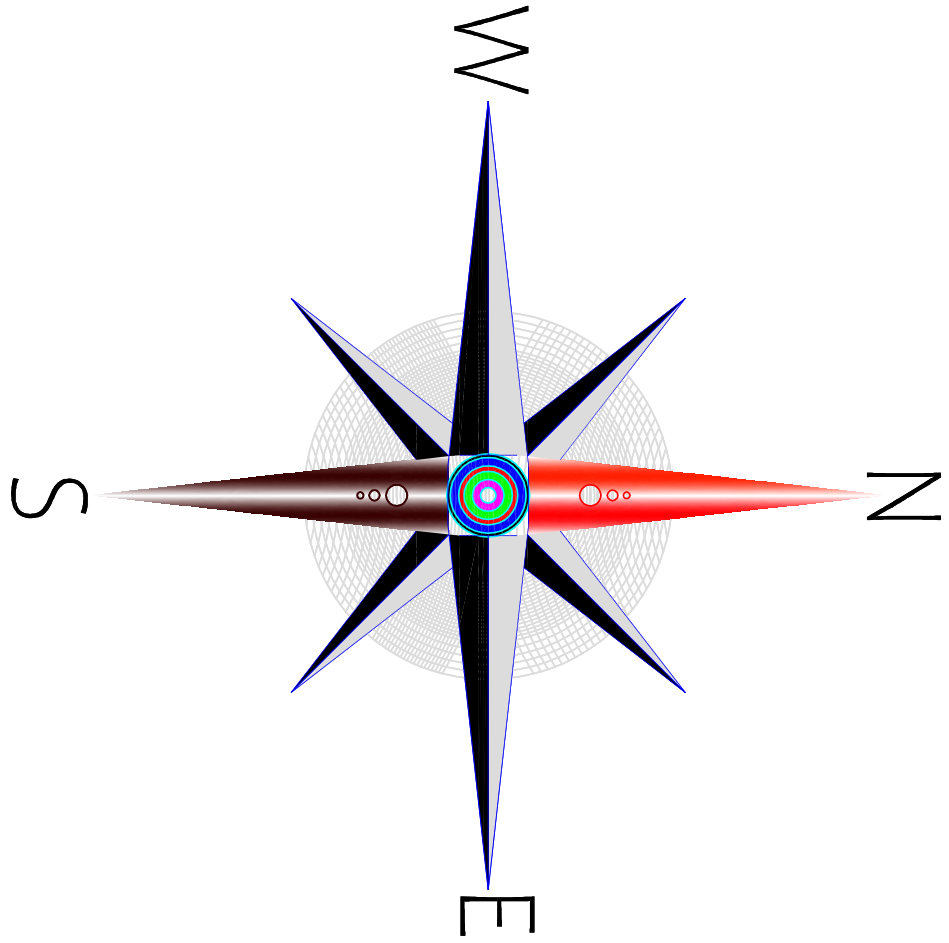

B.NO	INCLUDED ANGLE	DIST IN METER	DIST IN FEET	CO-ORDINATE		
				EAST	NORTH	LONGITUDE
						LATITUDE
B1	98d56'20"	-	-	386236.856	1399794.661	79°57'08.5847"E
B2	175d46'27"	145.942	478'-9.7"	386382.083	1399780.237	79°57'13.4006"E
B3	167d32'47"	56.600	185'-8.3"	386437.841	1399770.507	79°57'15.2501"E
B4	156d57'52"	43.800	143'-8.4"	386481.597	1399772.460	79°57'16.7002"E
B5	190d35'19"	28.600	93'-10.0"	386508.389	1399762.454	79°57'17.5897"E
B6	111d6'12"	40.533	132'-11.8"	386548.320	1399755.491	79°57'18.9142"E
B7	90d31'18"	113.792	373'-4.0"	386570.446	1399643.871	79°57'19.6624"E
B8	270d28'25"	264.067	866'-4.3"	386311.897	1399590.169	79°57'11.0993"E
B9	89d55'14"	159.977	524'-10.3"	386345.724	1399433.809	79°57'12.2413"E
B10	66d48'52"	209.557	687'-6.3"	386140.844	1399389.782	79°57'05.4560"E
B11	176d26'47"	148.891	488'-5.9"	386169.401	1399535.909	79°57'06.3832"E
B1		267.400	877'-3.6"	386236.856	1399794.661	
AREA STATEMENT:-						
89213.154 Sq.m (or) 22.044 Acres						
				Office Address-Divisional Engineer(H)		
				CMDP Division - I,		
				No 78 Real diamond building, Anna salai,		
				Guindy, chemmai - 600032.		