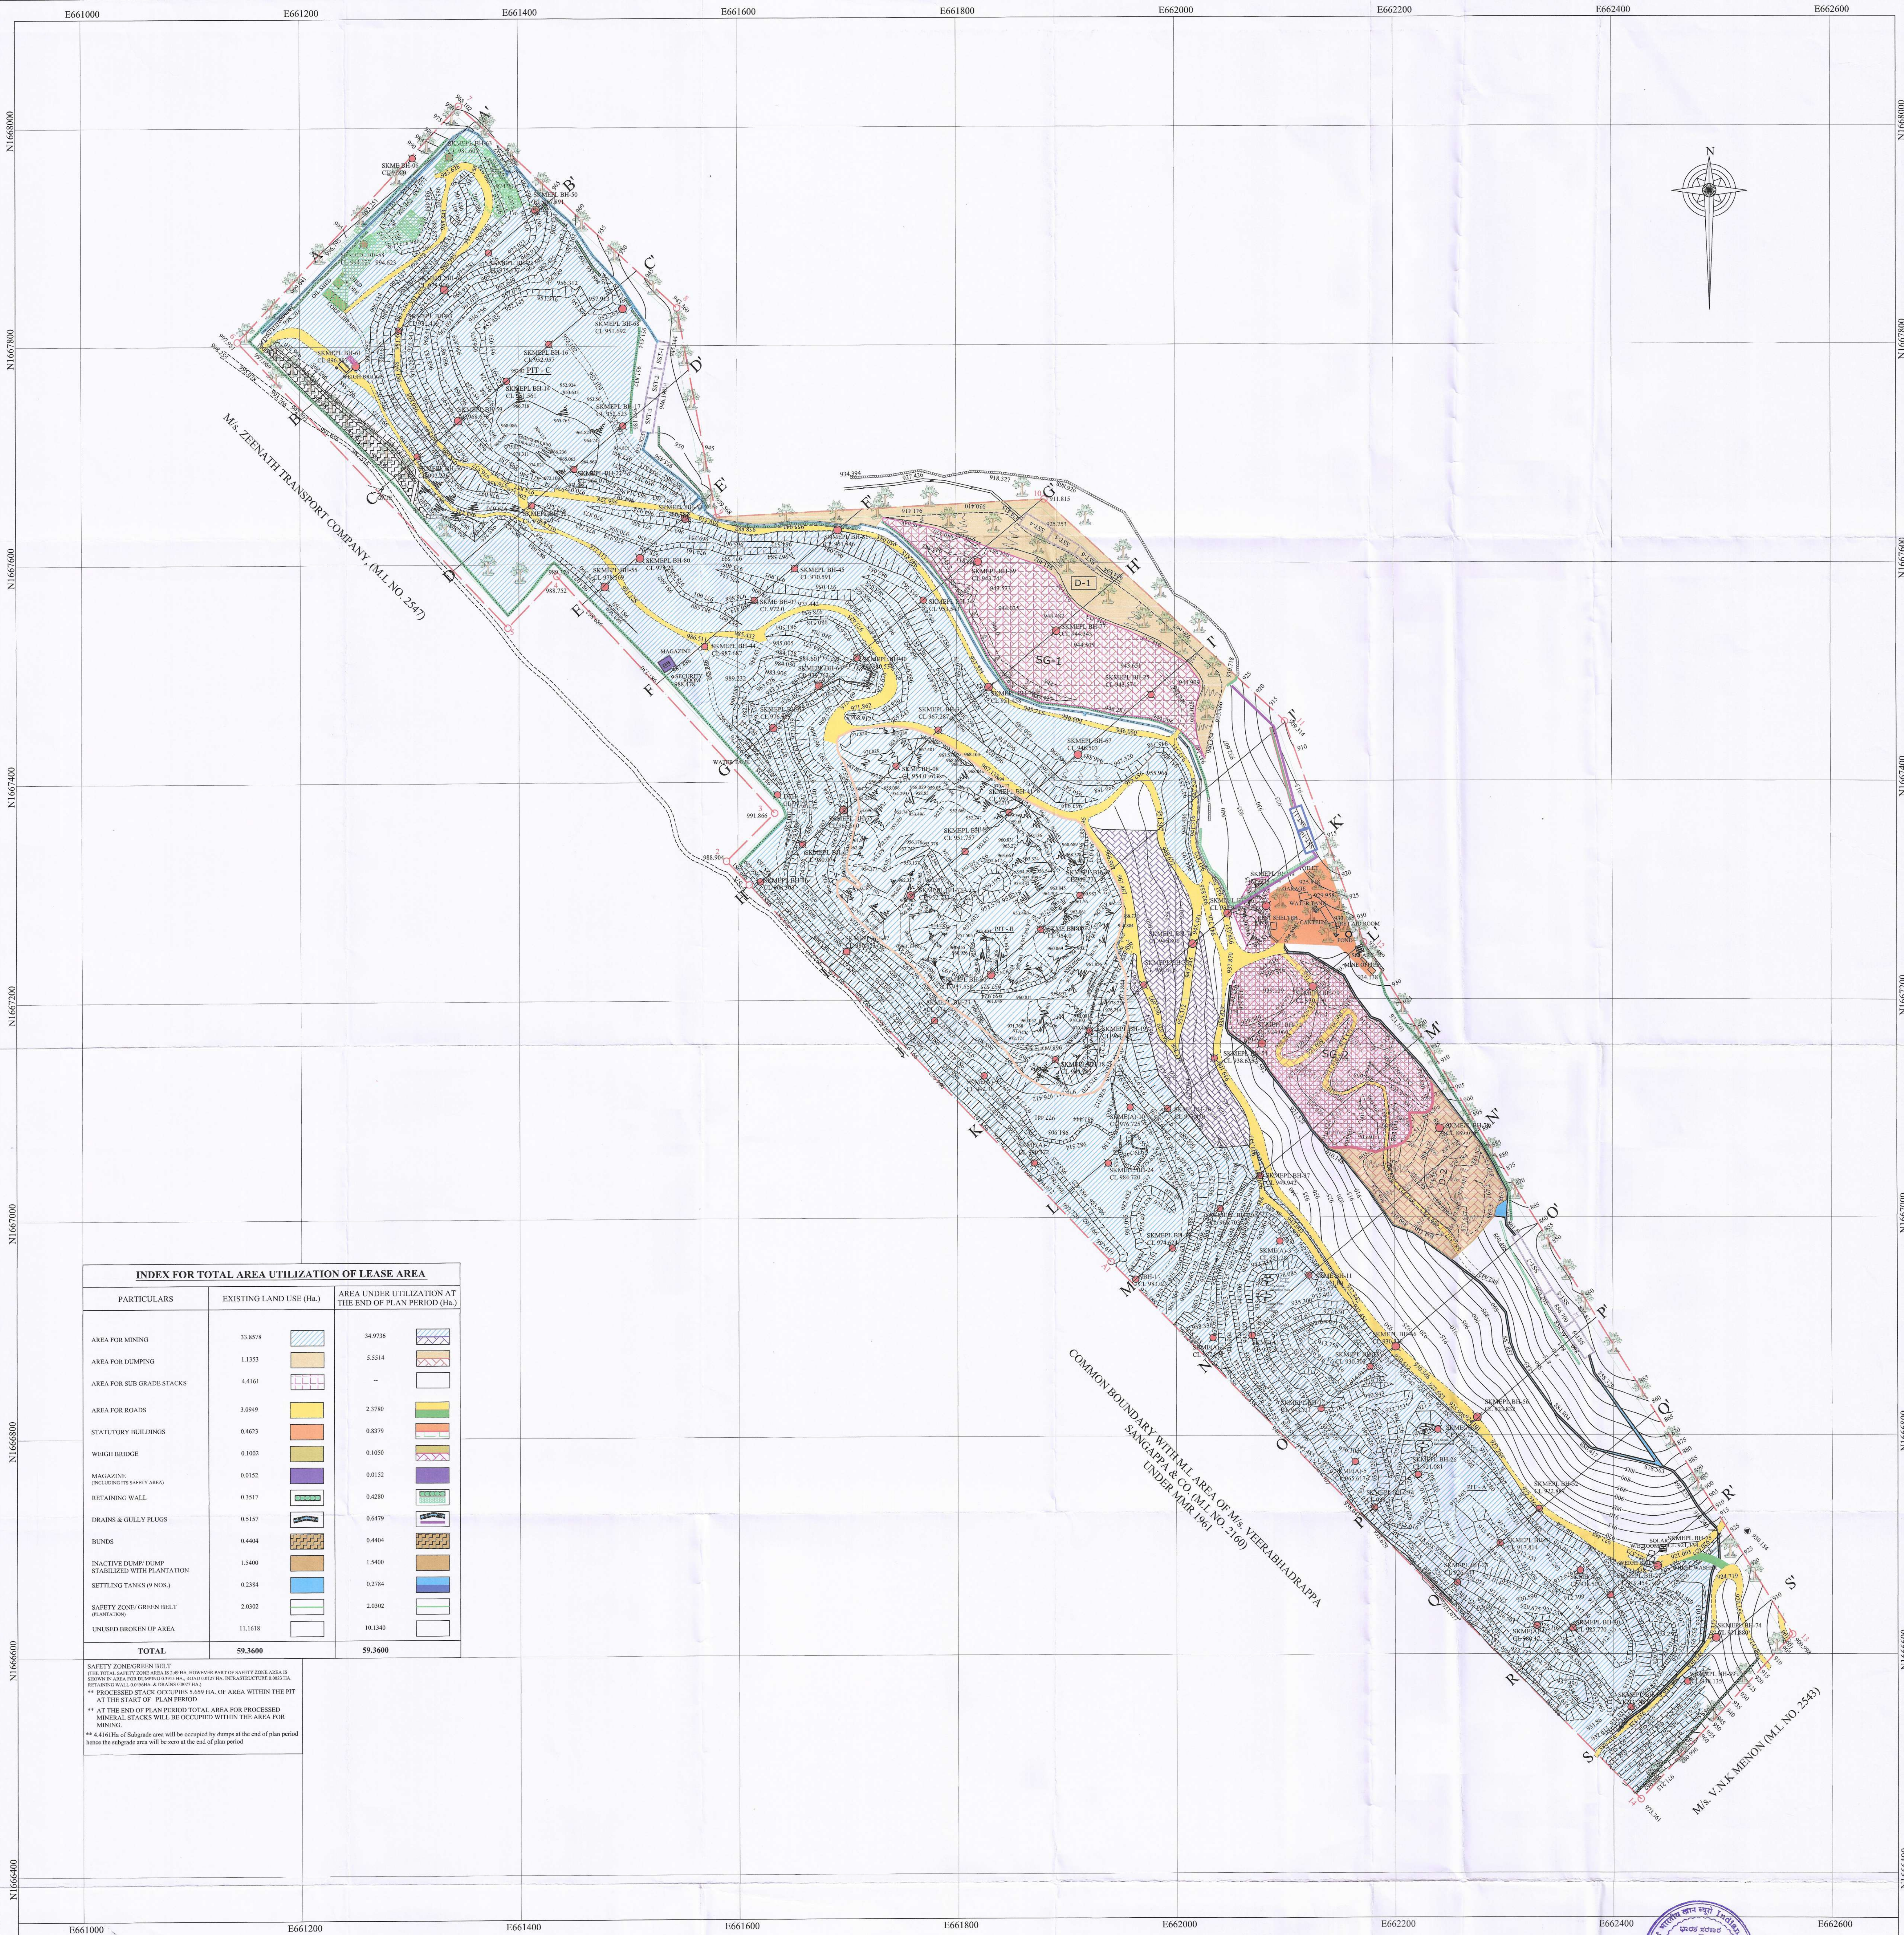


INDEX FOR TOTAL AREA UTILIZATION OF LEASE AREA				
PARTICULARS	EXISTING LAND USE (Ha.)		AREA UNDER UTILIZATION AT THE END OF PLAN PERIOD (Ha.)	
AREA FOR MINING	33.8578		34.9736	
AREA FOR DUMPING	1.1353		5.5514	
AREA FOR SUB-GRADE STACKS	4.4161		-	
AREA FOR ROADS	3.0949		2.3780	
STATUTORY BUILDINGS	0.4623		0.8379	
WEIGH BRIDGE	0.1002		0.1050	
MAGAZINE (INCLUDING ITS SAFETY AREA)	0.0152		0.0152	
RETAINING WALL	0.3517		0.4280	
DRAINS & GULLY PLUGS	0.5157		0.6479	
BUNDS	0.4404		0.4404	
INACTIVE DUMP / DUMP STABILIZED WITH PLANTATION	1.5400		1.5400	
SETTLING TANKS (9 NOS.)	0.2384		0.2784	
SAFETY ZONE / GREEN BELT PLANTATION	2.0302		2.0302	
UNUSED BROKEN UP AREA	11.1618		10.1340	
TOTAL	59.3600		59.3600	


SAFETY ZONE / GREEN BELT (THE TOTAL SAFETY ZONE AREA IS 2.0302 HA. REMOVED PART OF SAFETY ZONE AREA IS SHOWN IN AREA FOR DUMPING 1.5400 HA, ROAD 0.027 HA, INFRASTRUCTURE 0.002 HA, RETAINING WALL 0.001 HA, MAGAZINE 0.015 HA)

** PROCESSED STACK OCCUPIES 5.659 HA, OF AREA WITHIN THE PIT AT THE START OF PLAN PERIOD

** AT THE END OF PLAN PERIOD TOTAL AREA FOR PROCESSED MINERAL STACKS WILL BE OCCUPIED WITHIN THE AREA FOR MINING

** 4.4161 Ha of Subgrade area will be occupied by dumps at the end of plan period hence the subgrade area will be zero at the end of plan period

I N D E X			
	LEASE BOUNDARY		TEMPORARY MINERAL STACKS
	STATUTORY BUILDINGS		BUND
	RETAINING WALL (R/W-1 & TW-1)		DRILLED CORE BORE HOLE
	GARLAND DRAIN		MINE WORKINGS
	TRENCH		DUMP
	SILT SETTLING TANK		SPOT R.L.
	MAGAZINE		BENCH MARK MSL (GTS)
	SUBGRADE ORE STACK		PROCESSED ORE STACK AREA
	ROADS		CONTOURS
	CONTOURS		UTM GRID
	7.5m SAFETY ZONE		

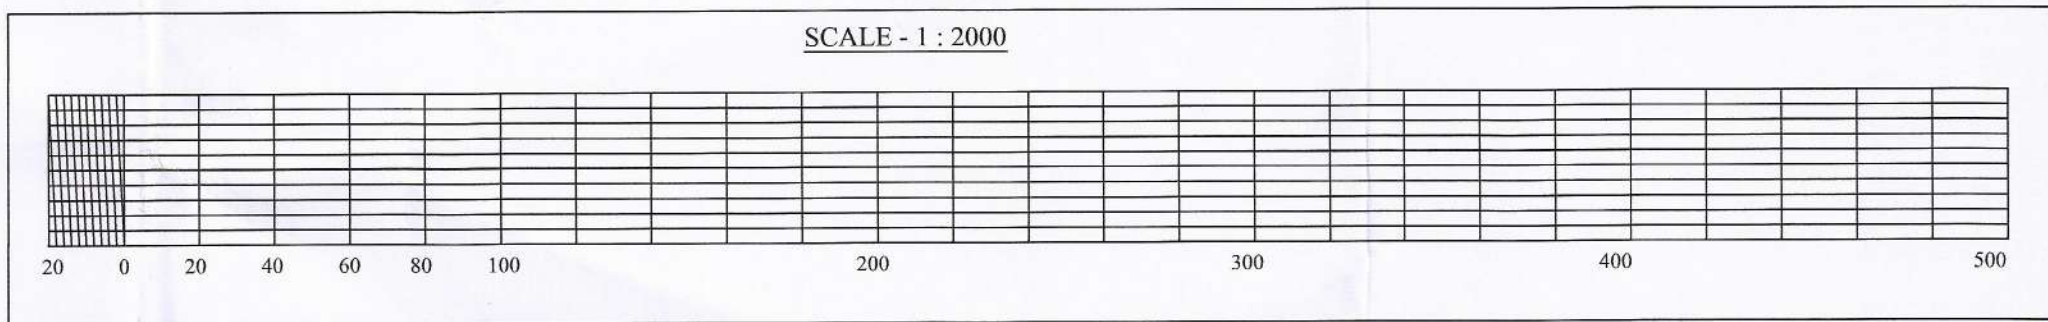

FINANCIAL AREA ASSURANCE PLAN	
MODIFICATION IN REVIEW AND UPDATION OF MINING PLAN	
BLOCK PERIOD	2017-18 TO 2021-22
PROPOSED PLAN PERIOD	2018-19 (From February 2019) to 2021-22
PROJECT	RAMANADURGA IRON ORE MINE
LESSEE	M/s SRI KUMARASWAMY MINERAL EXPORTS PVT. LTD
EXTENT	As Per Lease Deed : 59.36 Ha As Per CEC Survey: 59.36 Ha
DATE OF SURVEY	01/02/2019
LOCATION	R.M. Block, Sandur Taluk, Bellary District, Karnataka
The Plan is prepared based on the lease sketch authenticated by the State DMG and is correct to the best of our knowledge	
Authorized Person	