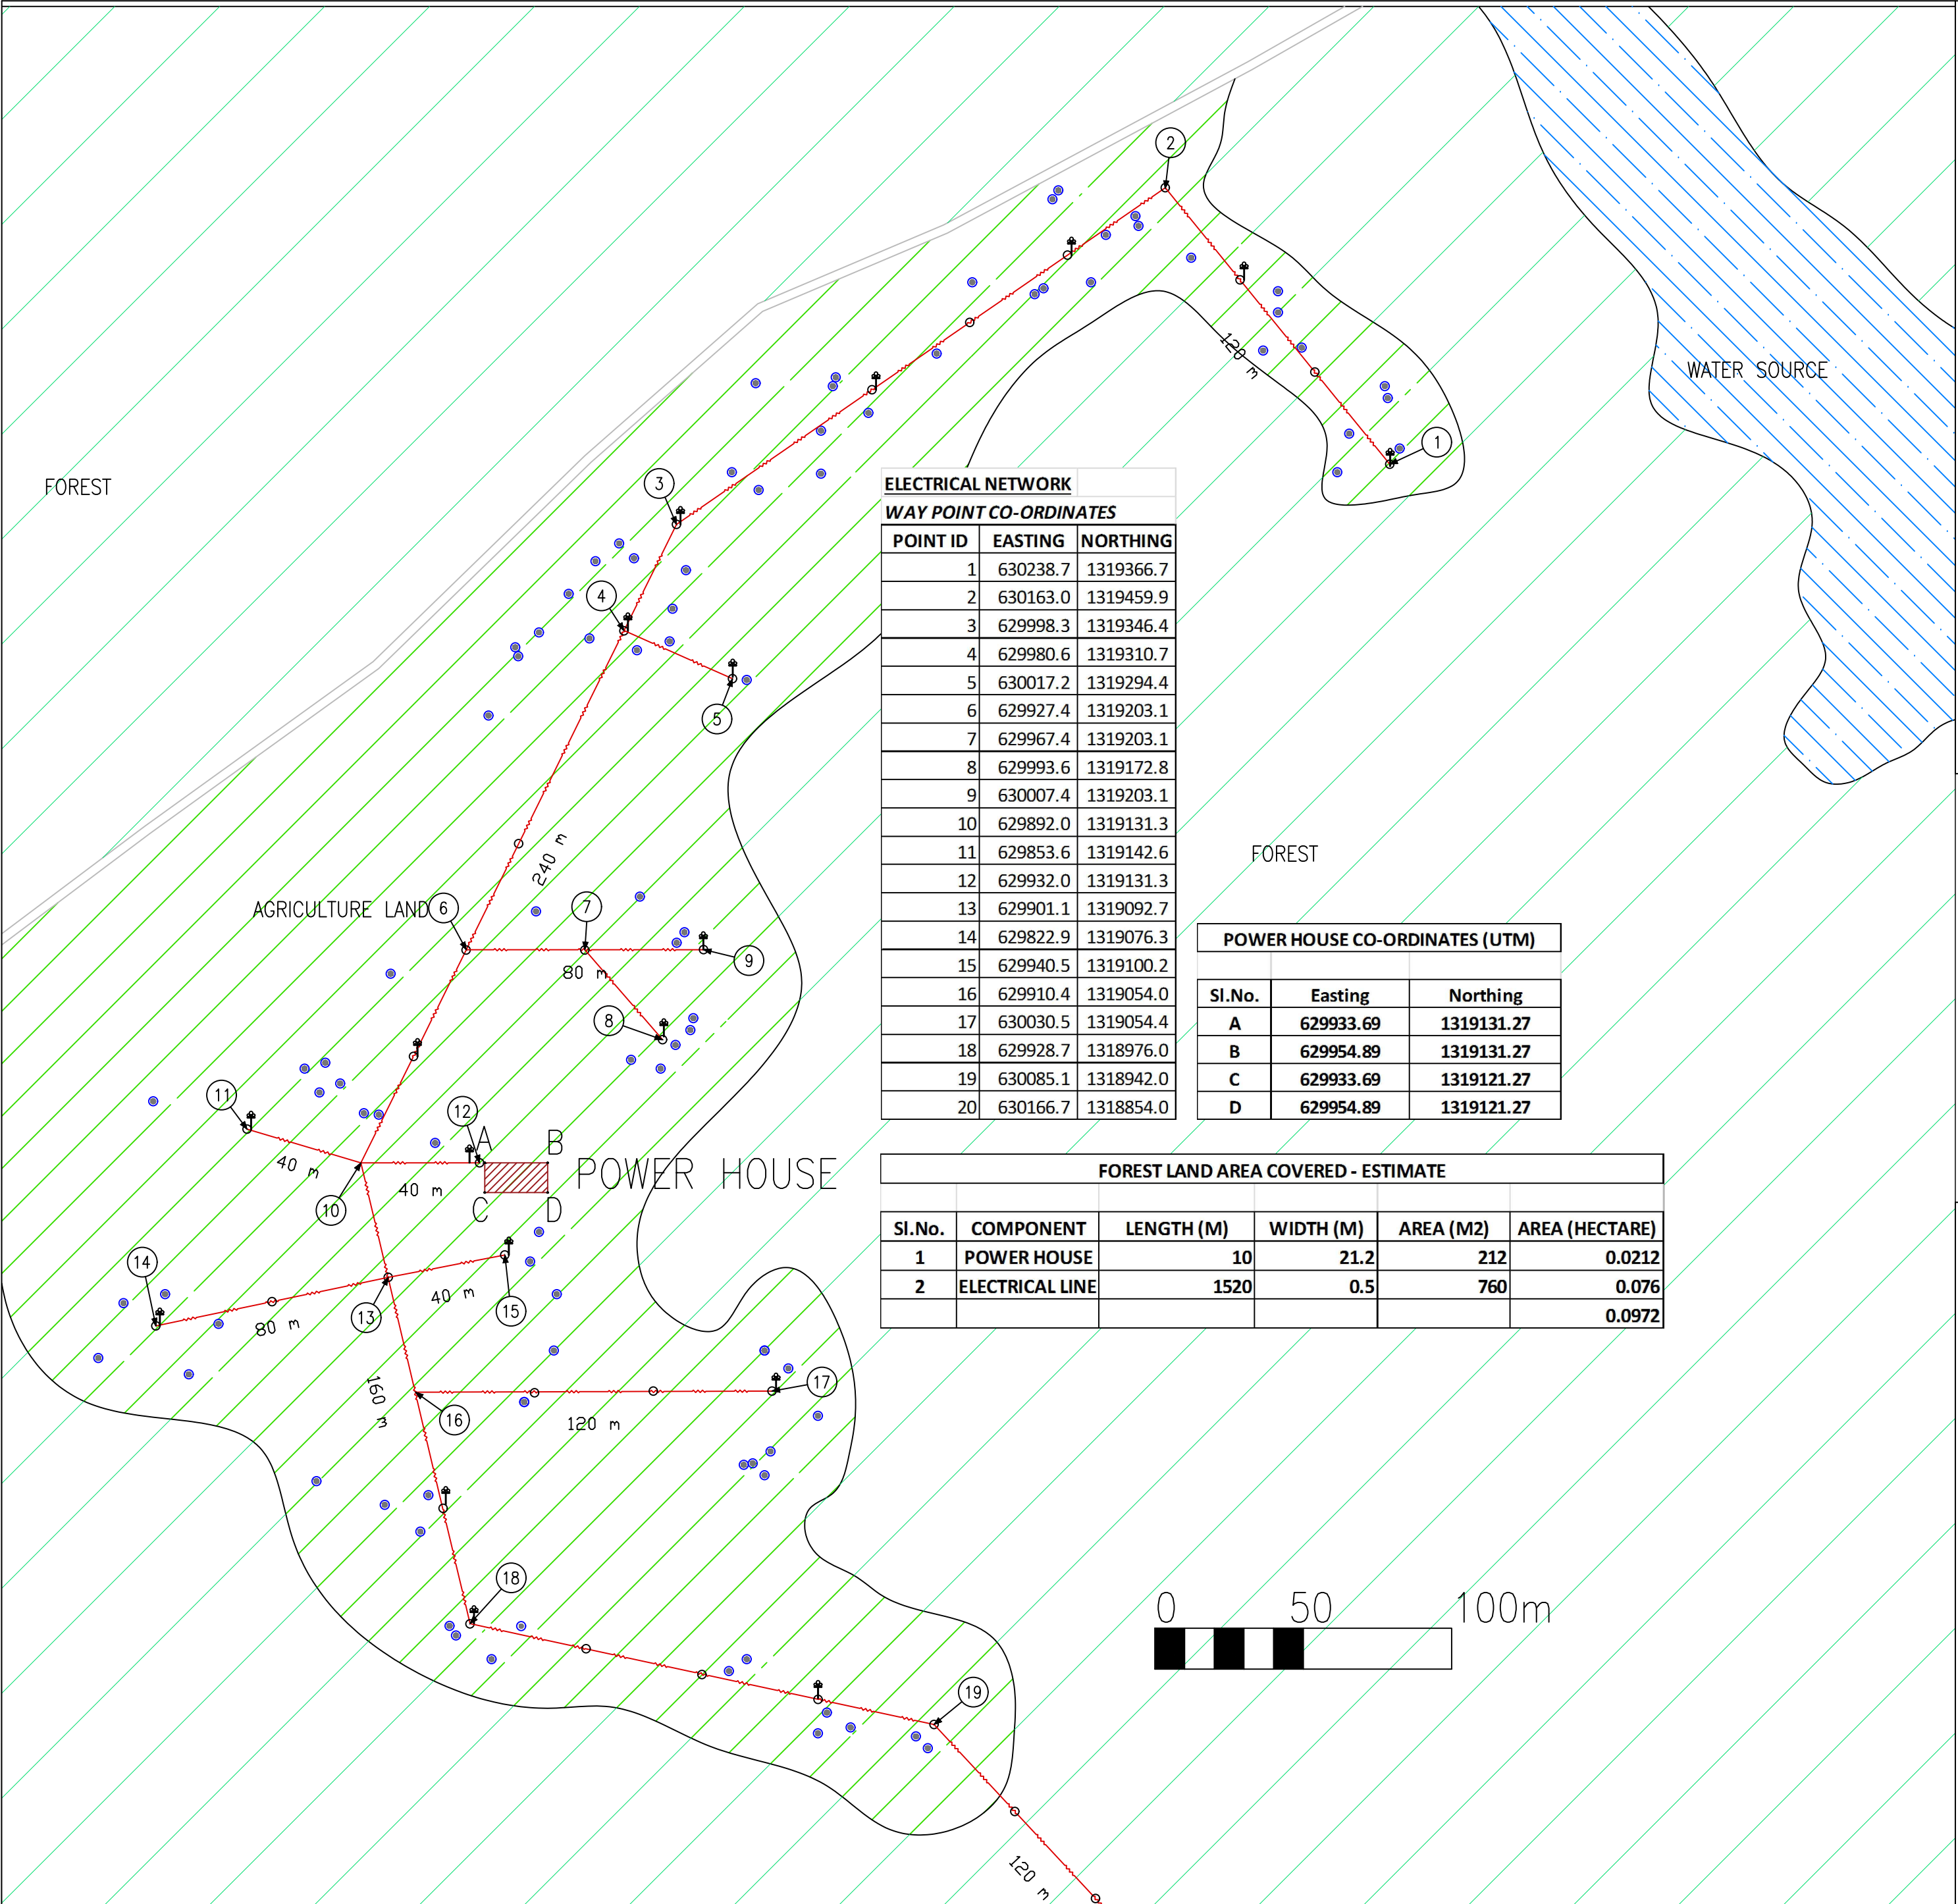


NORTH

RESOURCE MAP

LEGEND:

	EXISTING GRID LINE
	HOUSE HOLD
	KATCHA ROAD
	FOREST
	WATER SOURCE
	AGRICULTURE LAND

ELECTRICAL NETWORK		
WAY POINT CO-ORDINATES		
POINT ID	EASTING	NORTHING
1	630238.7	1319366.7
2	630163.0	1319459.9
3	629998.3	1319346.4
4	629980.6	1319310.7
5	630017.2	1319294.4
6	629927.4	1319203.1
7	629967.4	1319203.1
8	629993.6	1319172.8
9	630007.4	1319203.1
10	629892.0	1319131.3
11	629853.6	1319142.6
12	629932.0	1319131.3
13	629901.1	1319092.7
14	629822.9	1319076.3
15	629940.5	1319100.2
16	629910.4	1319054.0
17	630030.5	1319054.4
18	629928.7	1318976.0
19	630085.1	1318942.0
20	630166.7	1318854.0

POWER HOUSE CO-ORDINATES (UTM)		
Sl.No.	Easting	Northing
A	629933.69	1319131.27
B	629954.89	1319131.27
C	629933.69	1319121.27
D	629954.89	1319121.27

FOREST LAND AREA COVERED - ESTIMATE					
Sl.No.	COMPONENT	LENGTH (M)	WIDTH (M)	AREA (M2)	AREA (HECTARE)
1	POWER HOUSE	10	21.2	212	0.0212
2	ELECTRICAL LINE	1520	0.5	760	0.076
					0.0972

Habitation – BALLE HADI
Village – KAKANAKOTE FOREST
GP – D.B.KUPPE
Taluk – H.D.KOTE
District – MYSORE

No of Households – 95

PROJECT:

DECENTRALIZED POWER DISTRIBUTION
GENERATION PROJECT

CLIENT:

CHAMUNDESHWARI ELECTRICITY SUPPLY
CORPORATION, MYSORE

CONSULTANT:

ENZEN GLOBAL SOLUTIONS PVT.LTD.
90, HOSUR ROAD, MADIWALA,
BANGALORE-560068

NOTES:

- 1) ALL MEASUREMENTS ARE IN METRE
- 2) NOT TO THE SCALE