



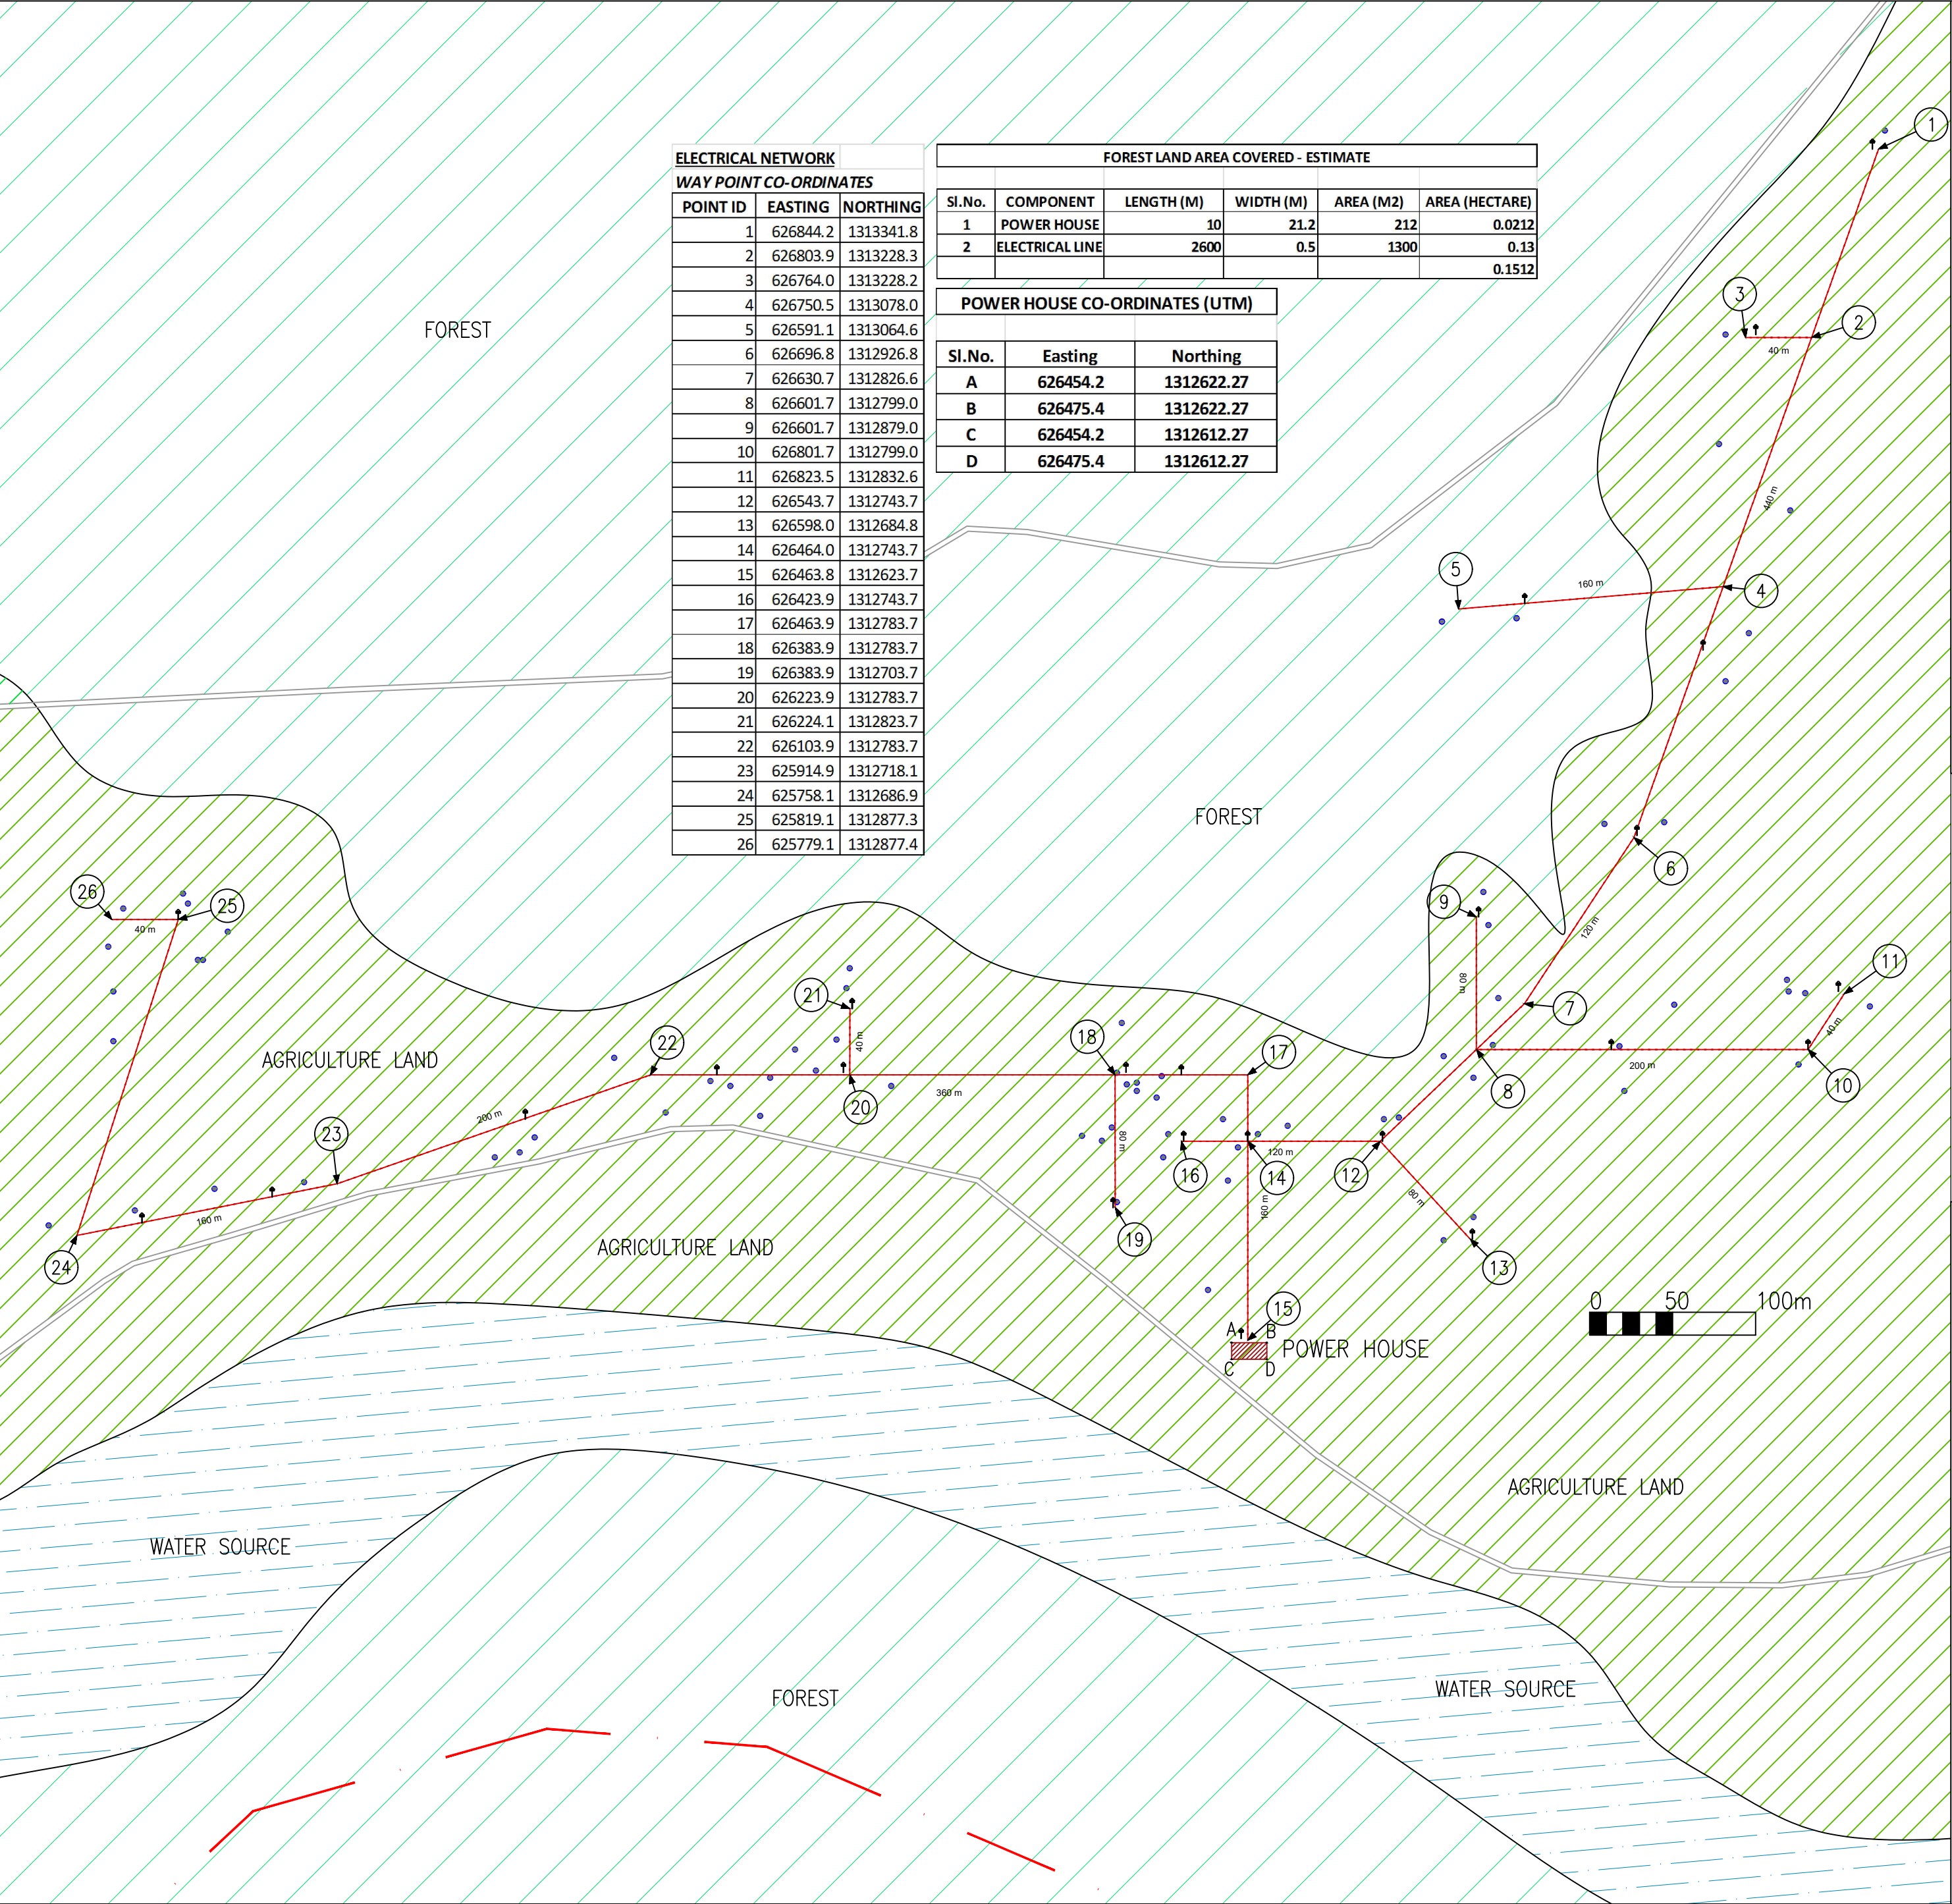

ELECTRICAL NETWORK		
WAY POINT CO-ORDINATES		
POINT ID	EASTING	NORTHING
1	626844.2	1313341.8
2	626803.9	1313228.3
3	626764.0	1313228.2
4	626750.5	1313078.0
5	626591.1	1313064.6
6	626696.8	1312926.8
7	626630.7	1312826.6
8	626601.7	1312799.0
9	626601.7	1312879.0
10	626801.7	1312799.0
11	626823.5	1312832.6
12	626543.7	1312743.7
13	626598.0	1312684.8
14	626464.0	1312743.7
15	626463.8	1312623.7
16	626423.9	1312743.7
17	626463.9	1312783.7
18	626383.9	1312783.7
19	626383.9	1312703.7
20	626223.9	1312783.7
21	626224.1	1312823.7
22	626103.9	1312783.7
23	625914.9	1312718.1
24	625758.1	1312686.9
25	625819.1	1312877.3
26	625779.1	1312877.4

FOREST LAND AREA COVERED - ESTIMATE					
Sl.No.	COMPONENT	LENGTH (M)	WIDTH (M)	AREA (M2)	AREA (HECTARE)
1	POWER HOUSE	10	21.2	212	0.0212
2	ELECTRICAL LINE	2600	0.5	1300	0.13
					0.1512

POWER HOUSE CO-ORDINATES (UTM)		
Sl.No.	Easting	Northing
A	626454.2	1312622.27
B	626475.4	1312622.27
C	626454.2	1312612.27
D	626475.4	1312612.27

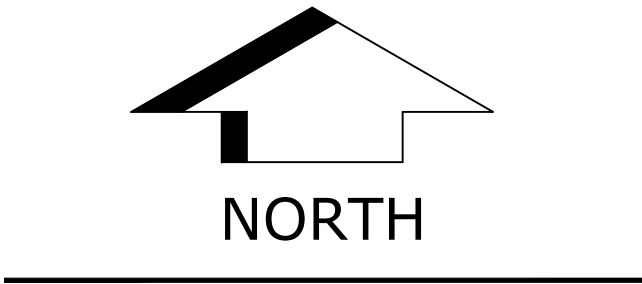

RESOURCE MAP

LEGEND:

	EXISTING GRID LINE
	HOUSE HOLD
	KATCHA ROAD
	FOREST
	WATER SOURCE
	AGRICULTURE LAND

Habitation – ANEMALAHADI
Village – ANEMALA
GP – D.B.KUPPE
Taluk – H.D.KOTE
District – MYSORE

No of Households – 73

PROJECT:
DECENTRALIZED POWER DISTRIBUTION
GENERATION PROJECT

CLIENT:
CHAMUNDESHWARI ELECTRICITY SUPPLY
CORPORATION, MYSORE

CONSULTANT:
ENZEN GLOBAL SOLUTIONS PVT.LTD.
90, HOSUR ROAD, MADIWALA,
BANGALORE-560068

NOTES:
1) ALL MEASUREMENTS ARE IN METRE
2) NOT TO THE SCALE