


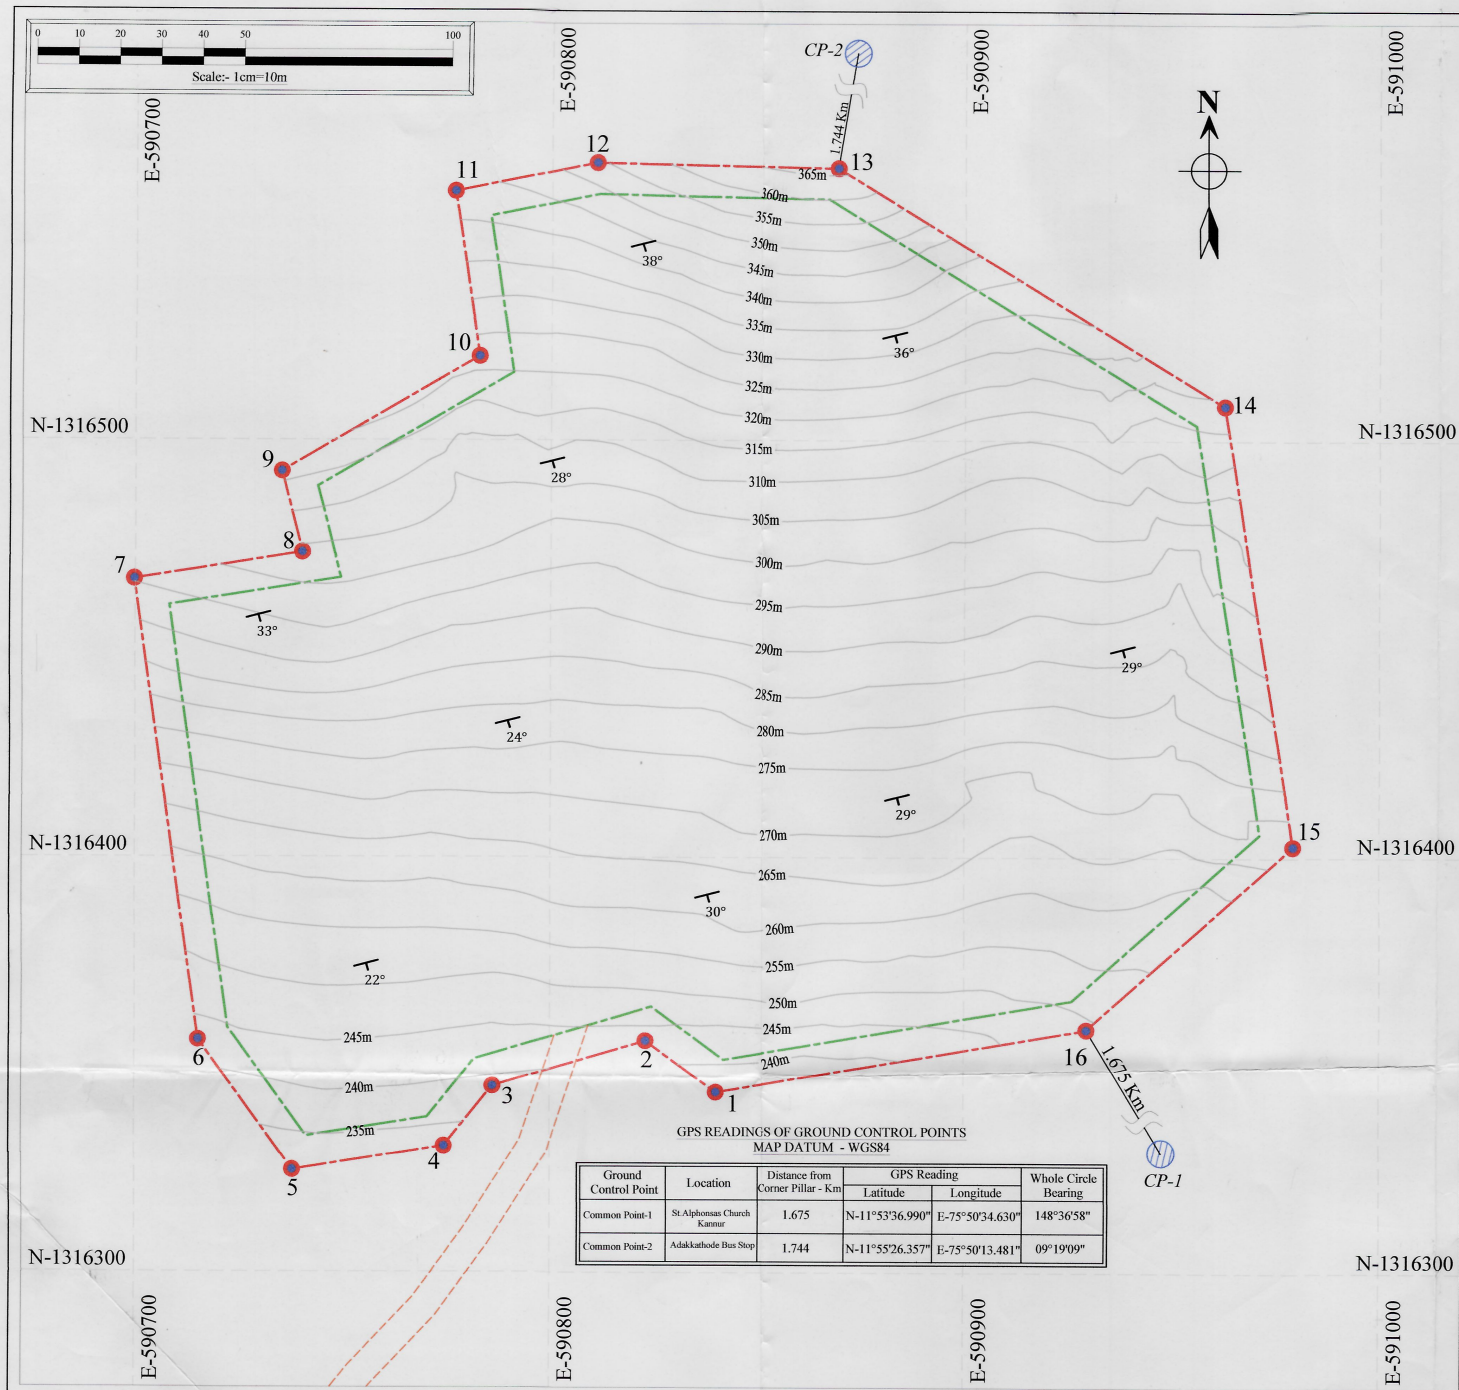

GPS READINGS OF BOUNDARY PILLARS
MAP DATUM - WGS84

Boundary Pillars	Latitude	Longitude
1	N-11°54'23.160"	E-75°50'02.953"
2	N-11°54'23.568"	E-75°50'02.392"
3	N-11°54'23.216"	E-75°50'01.177"
4	N-11°54'22.743"	E-75°50'00.789"
5	N-11°54'22.559"	E-75°49'59.579"
6	N-11°54'23.588"	E-75°49'58.830"
7	N-11°54'27.187"	E-75°49'58.328"
8	N-11°54'27.392"	E-75°49'59.666"
9	N-11°54'28.025"	E-75°49'59.502"
10	N-11°54'28.921"	E-75°50'01.077"
11	N-11°54'30.208"	E-75°50'00.883"
12	N-11°54'30.429"	E-75°50'02.009"
13	N-11°54'30.385"	E-75°50'03.943"
14	N-11°54'28.523"	E-75°50'07.020"
15	N-11°54'25.067"	E-75°50'07.581"
16	N-11°54'23.645"	E-75°50'05.903"

INDEX

- QUARRY BOUNDARY
- 7.5m SAFETY BARRIER
- CONTOURS
- ROAD
- COMMON POINTS
- NATURAL HILL SLOPE

PLATE NO.3

GRANITE BUILDING STONE QUARRY OF
M/s. Kottiyoor Metals Private Limited

Re-Sy Nos. KPD833, KPD836, KPD1148 & KPD838, Kelakam Village, Irriy Taluk, Kannur District, Kerala.

Title	SURFACE PLAN	Date of Survey: 12.07.2019
Scale	1:1000 RF	Extent : 4.8171 Ha. (11.9030 Acres)

Certified that the above plan is correct.

Cyriac Joseph
Cyriac Joseph
DMG/KERALA/RQP/15/2018

PREPARED BY :



GLOBAL ENVIRONMENT & MINING SERVICES
(Consulting Engineers, Mine designers, Geologist & Surveyors)