




Linear Plan Of Gurrgaon Pataudi Road To Village Dhorka

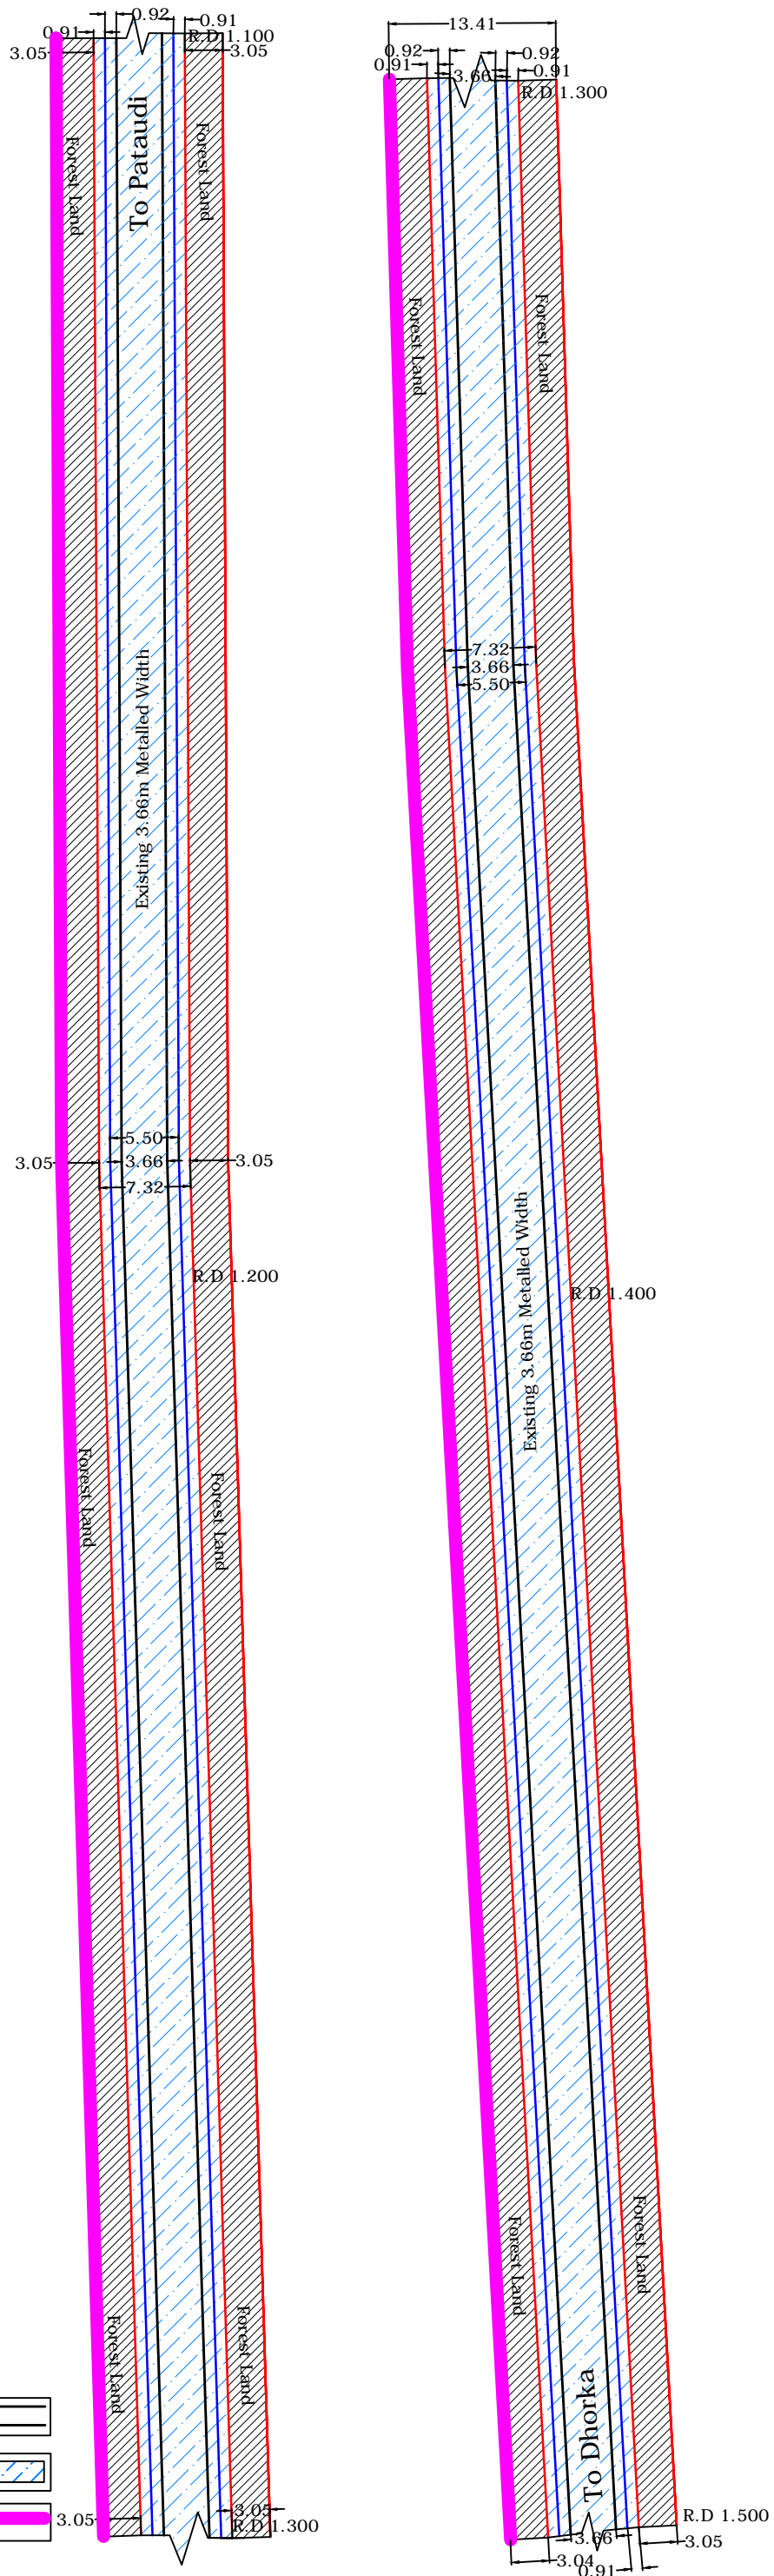

Existing Metalled Road Shown this

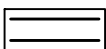

Proposed Raising Shown This

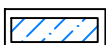

Proposed Side Drain Shown This

