



GEO-REFERENCED DIGITAL ALTERNATIVE ALIGNMENT MAP SHOWING DIVERSION OF FOREST AREA
FOR PROPOSED FOOTPATH FROM ZARI PARSHWANATH MANDIR TO GIRI PARSHWANATH MANDIR
VIA SHRIDHAR KEVALI PADUKA MANDIR
IN FG NO 119 OF VILLAGE : KUNDAL , TALUKA : PALUS,
AND FG NO 127 OF VILLAGE : KUMBHARGAON, TALUKA : KADEGAON, DISTRICT : SANGLI
WITHIN YASHWANTRAO CHAVAN SAGARESHWAR WLS
ALONG WITH ALTERNATIVE 1 AND ALTERNATIVE 2 FOOTPATH

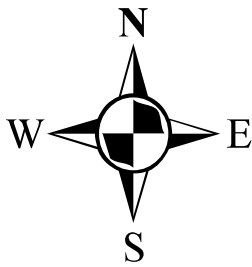

1:8,000

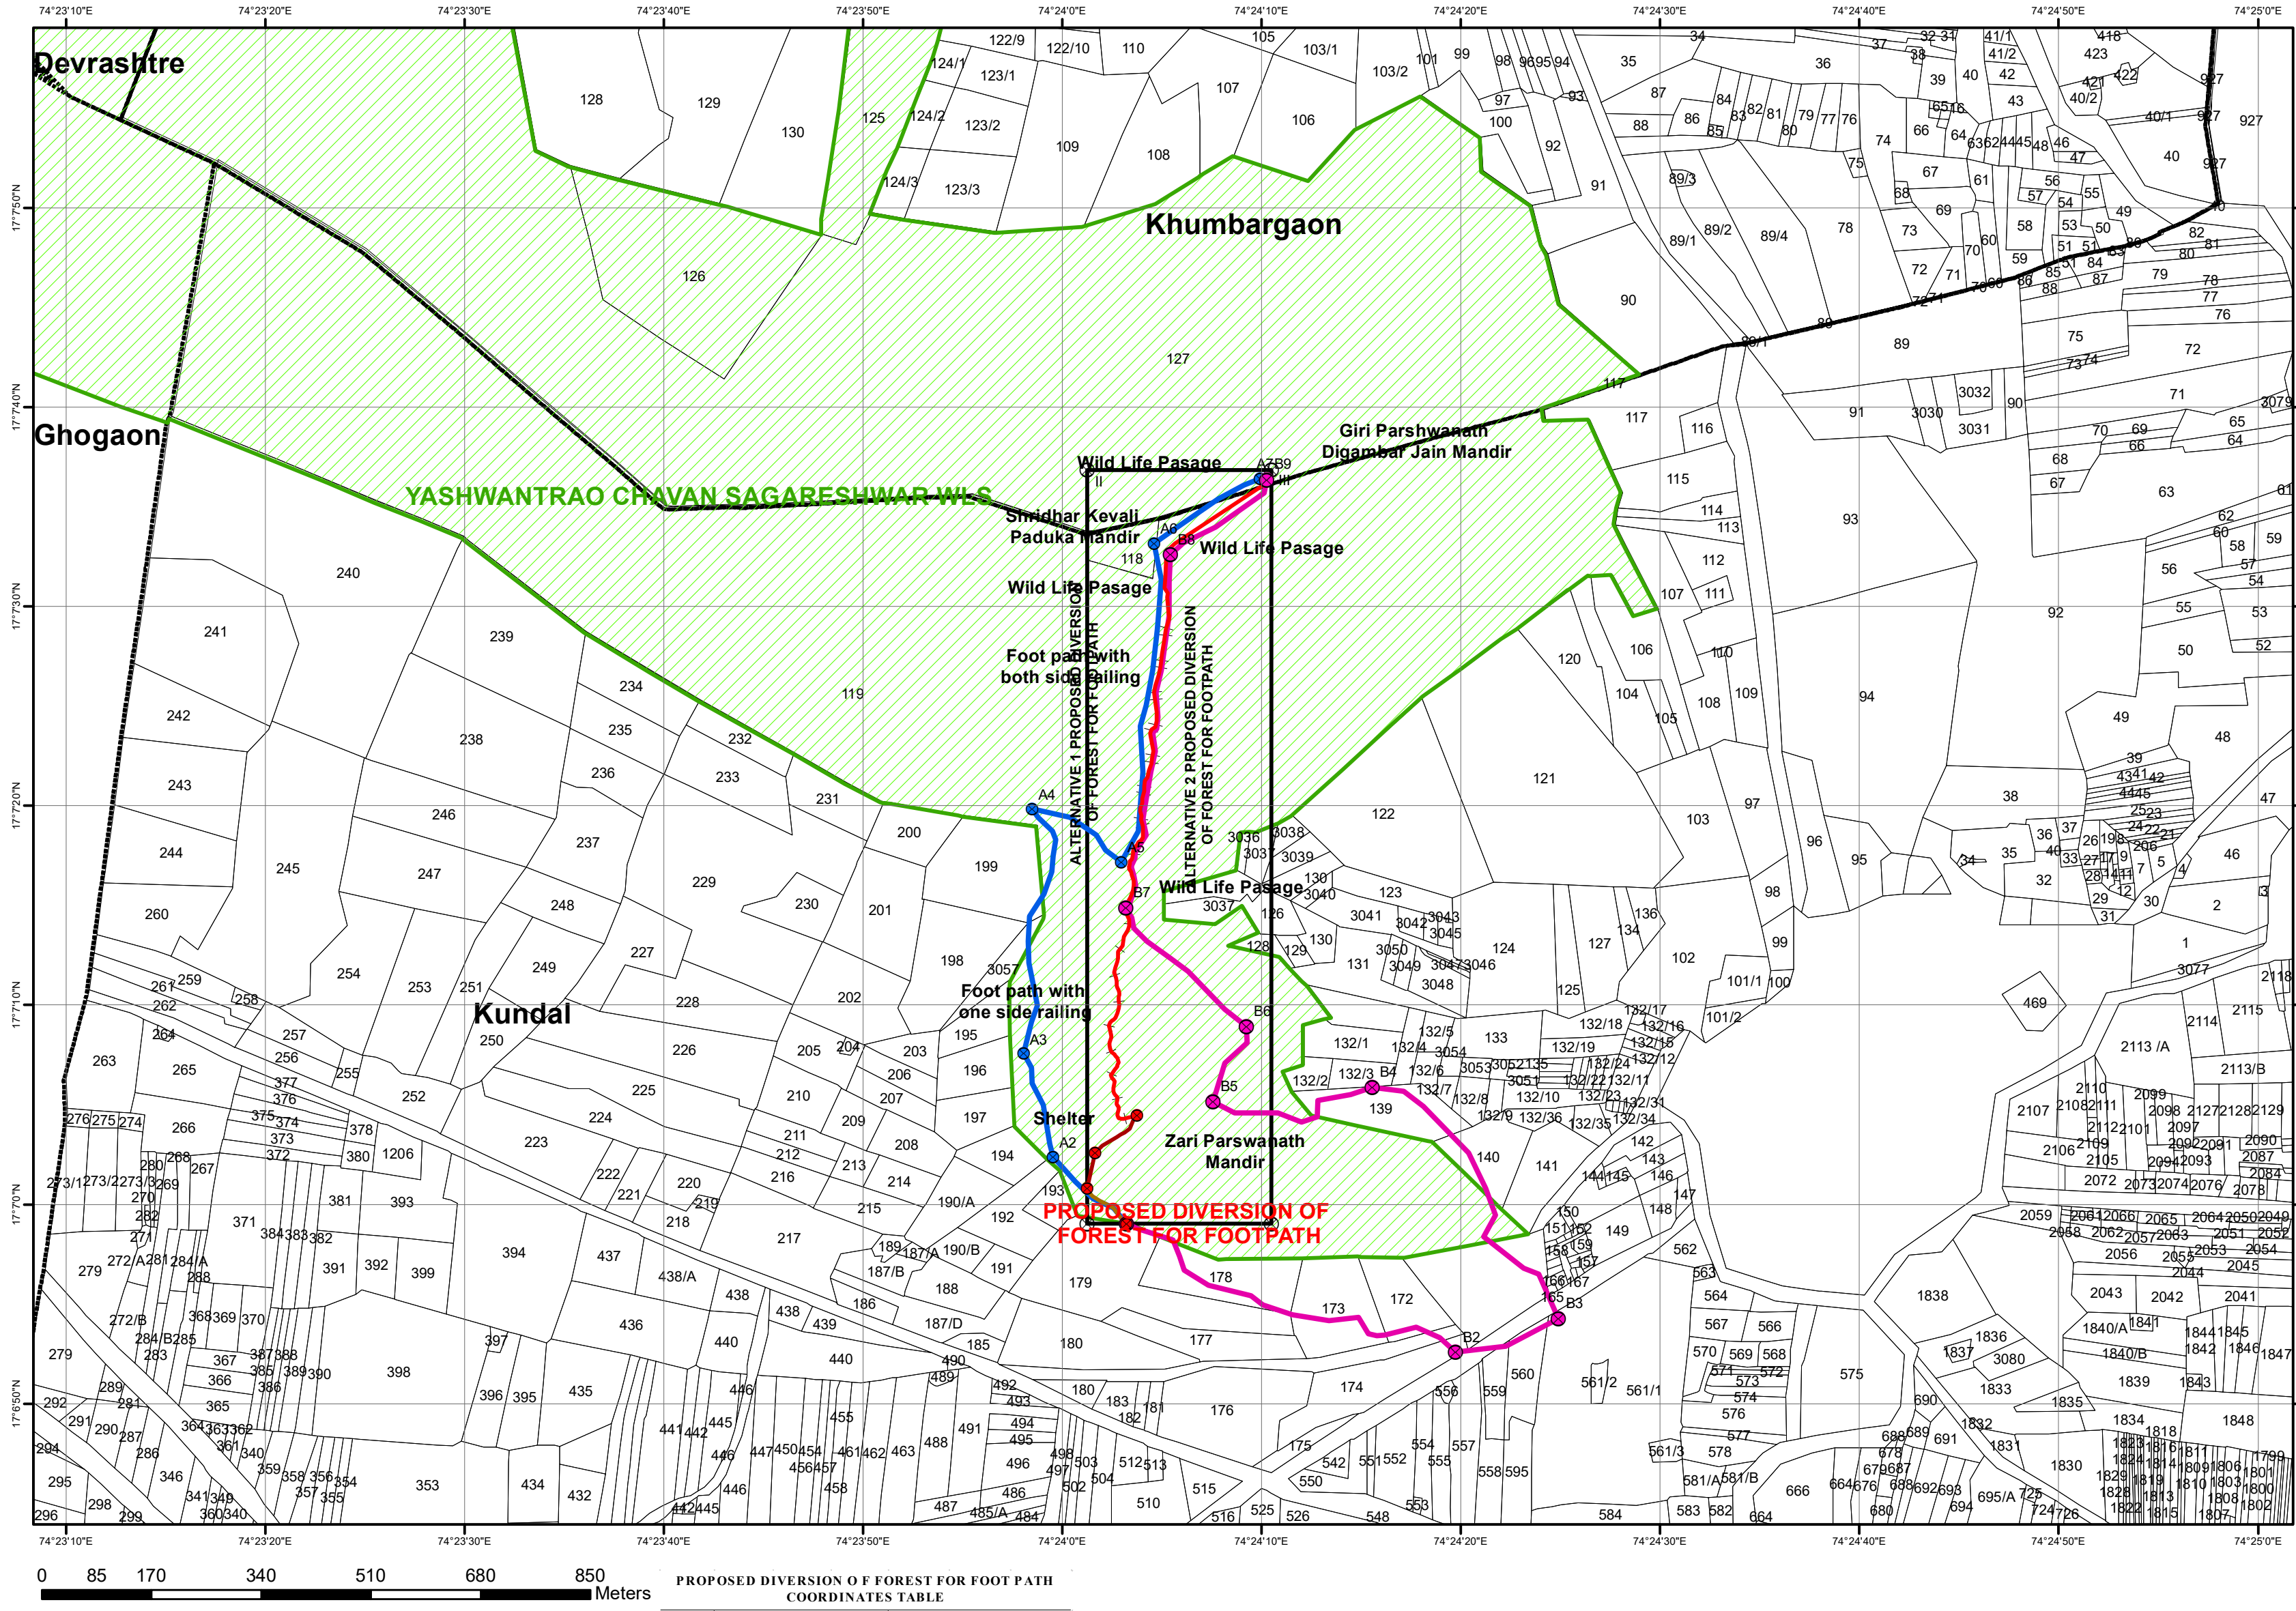

Legend

- PROPOSED DIVERSION OF FOREST FOR STEPS AND PATH WAY EXISTING BEFORE 1980 COORDINATES
- ALTERNATIVE 2 FOOTPATH COORDINATES
- ALTERNATIVE 1 FOOTPATH COORDINATES
- EXTENT POLYGON COORDINATES
- PROPOSED DIVERSION OF FOREST FOR STEPS WITH RAILING EXISTING BEFORE 1980
- PROPOSED DIVERSION OF FOREST FOR STEPS AND FOOTPATH
- PROPOSED DIVERSION OF FOREST FOR PATH WAY EXISTING BEFORE 1980
- ALTERNATIVE 1 PROPOSED DIVERSION OFFOREST FOR FOOTPATH
- ALTERNATIVE 2 PROPOSED DIVERSION OFFOREST FOR FOOTPATH
- SINGLE RAILING FOOT PATH
- DOUBLE RAILING FOOT PATH
- EXTENT POLYGON
- SANCTUARY BOUNDARY
- GAT BOUNDARY
- VILLAGE BOUNDARY

EXTENT COORDINATES TABLE

SR NO	LONGITUDE			LATITUDE		
	D	M	S	D	M	S
I	74	24	2.34	17	7	4.26
II	74	24	2.34	17	7	36.31
III	74	24	10.14	17	7	36.31
IV	74	24	10.14	17	7	4.26

PROPOSED DIVERSION OF FOREST FOR FOOT PATH COORDINATES TABLE

SR NO	LONGITUDE			LATITUDE		
	D	M	S	D	M	S
1	74	24	3.7404	17	7	4.4868
2	74	24	2.808	17	7	4.2924
3	74	24	3.1392	17	7	14.6928
4	74	24	3.3300	17	7	16.9284
5	74	24	5.3028	17	7	29.7156
6	74	24	5.43	17	7	32.25
7	74	24	7.39	17	7	34.13
8	74	24	10.14	17	7	36.31

Alternative Path way details

Sr. No	Description	Section	Length in M
1	Proposed Foot path Steps way	1 - 12	1360
2	Alternative 1 Foot path Steps way	A1 - A7	1573
3	Alternative 2 Foot path Steps way	B1 - B9	2650



SURVE INFOTECH PVT. LTD.

1st Floor, Kolhapur Engg. Assn. Bldg.,
Shivaji Udyannagar, Kolhapur-416 005.
Maharashtra (INDIA) . Ph. : (0231) 2655436, 3096838
Reg. No. : MH15E0003738